




Front Elevation
1 : 100

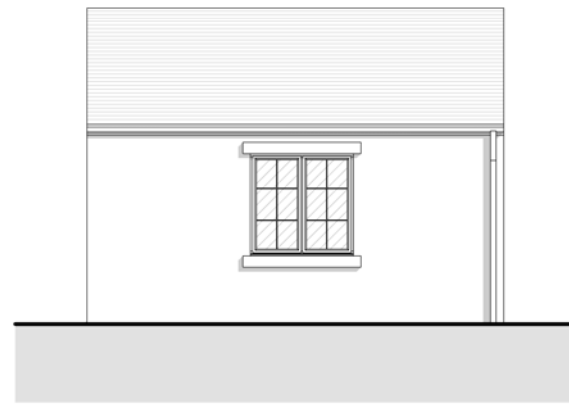


Rear Elevation
1 : 100

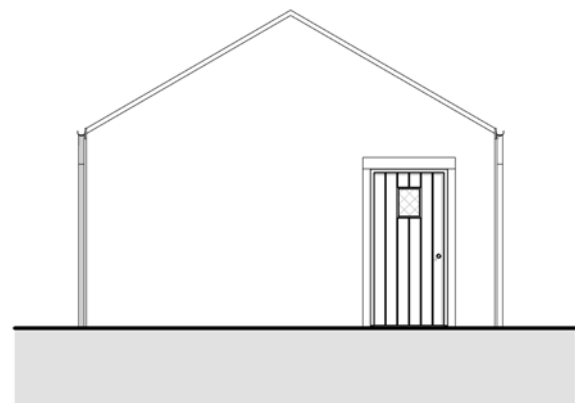

Right Elevation
1 : 100

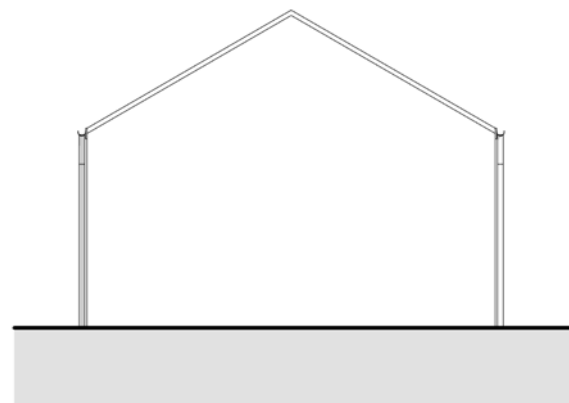

Left Elevation
1 : 100

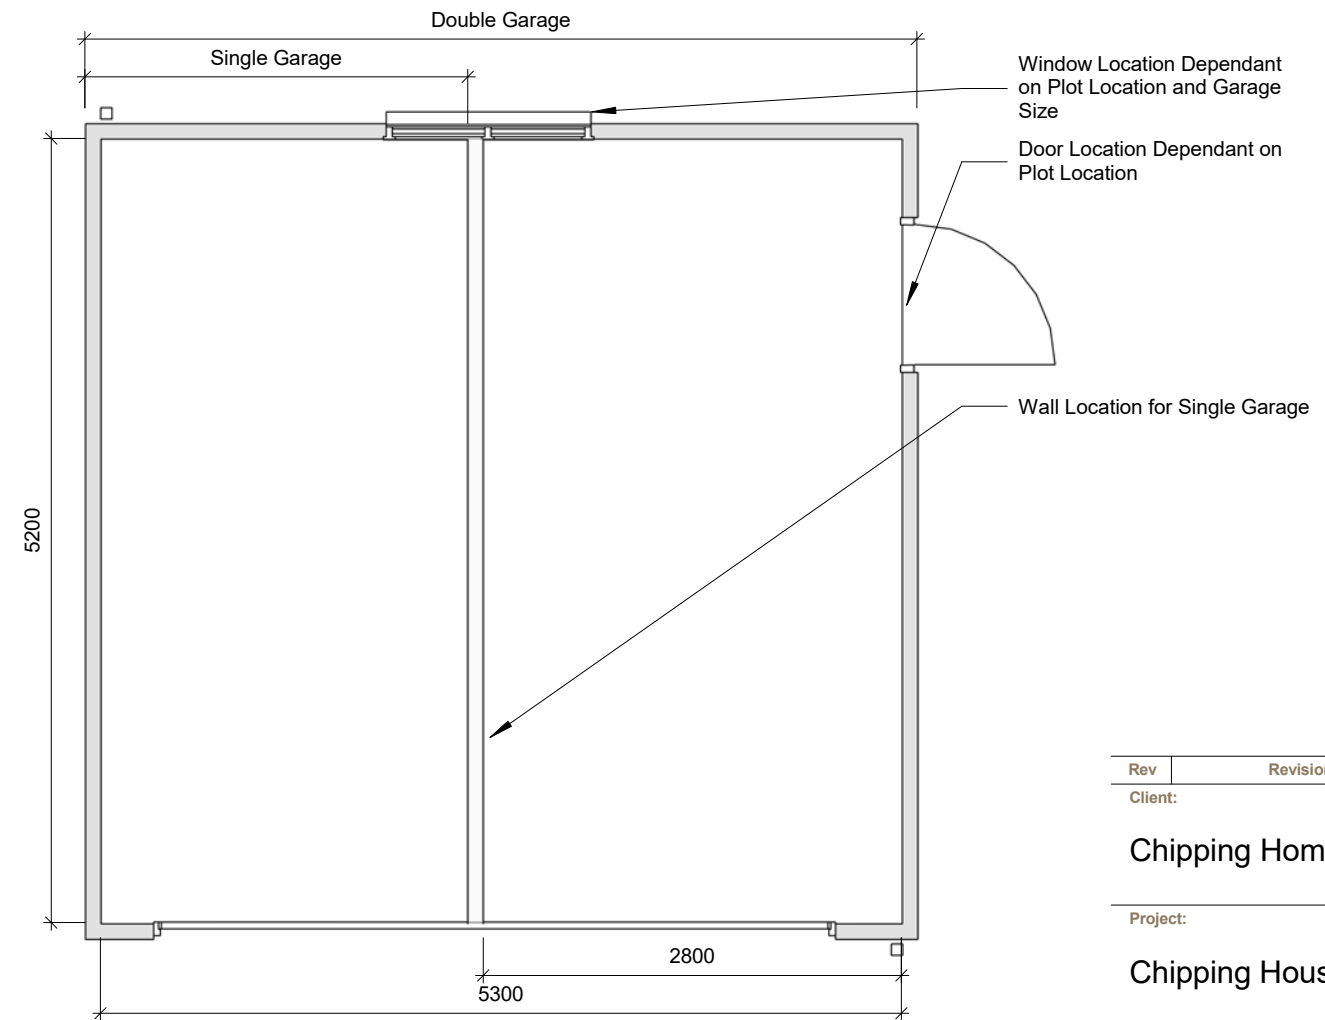

Ground Floor Plan
1 : 50

Rev	Revision History	By	Date
-----	------------------	----	------

Client:

Chipping Homes Limited

Project:

Chipping House Types

Drawing:

Typical Garage Overview

Drawn: LJ	Checked: RB	Date: 14/02/17
Scale: As indicated	Size: A3	Rev:
Status: Draft		

MillsonAssociates
 Innovative Design, Technical Excellence

Byron House 10-12 Kennedy St Manchester M2 4BY
 0161 228 0558
 www.millsonassociates.co.uk
 info@millsonassociates.co.uk

Project Number: 2205
 Drawing Number: CHP - MA - 00 - 00 - DR - A - 0004
Project - Origin - Zone - Level - Type - Role - Number