

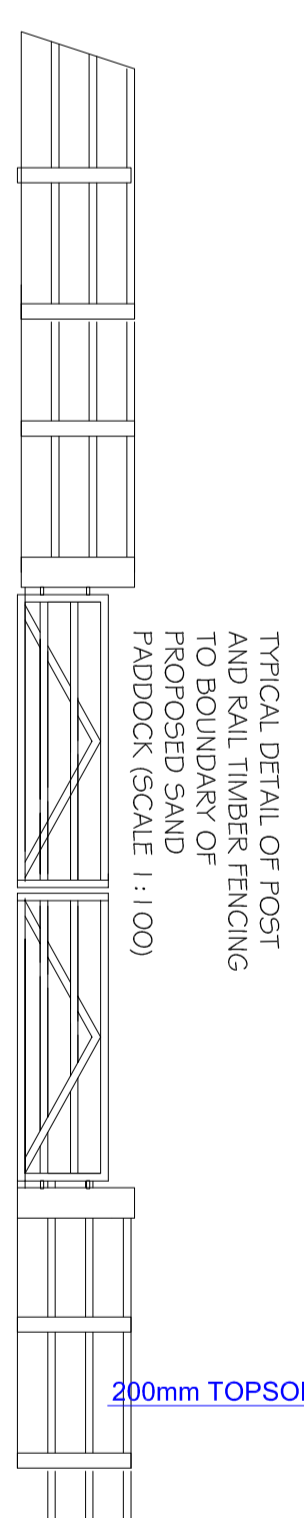
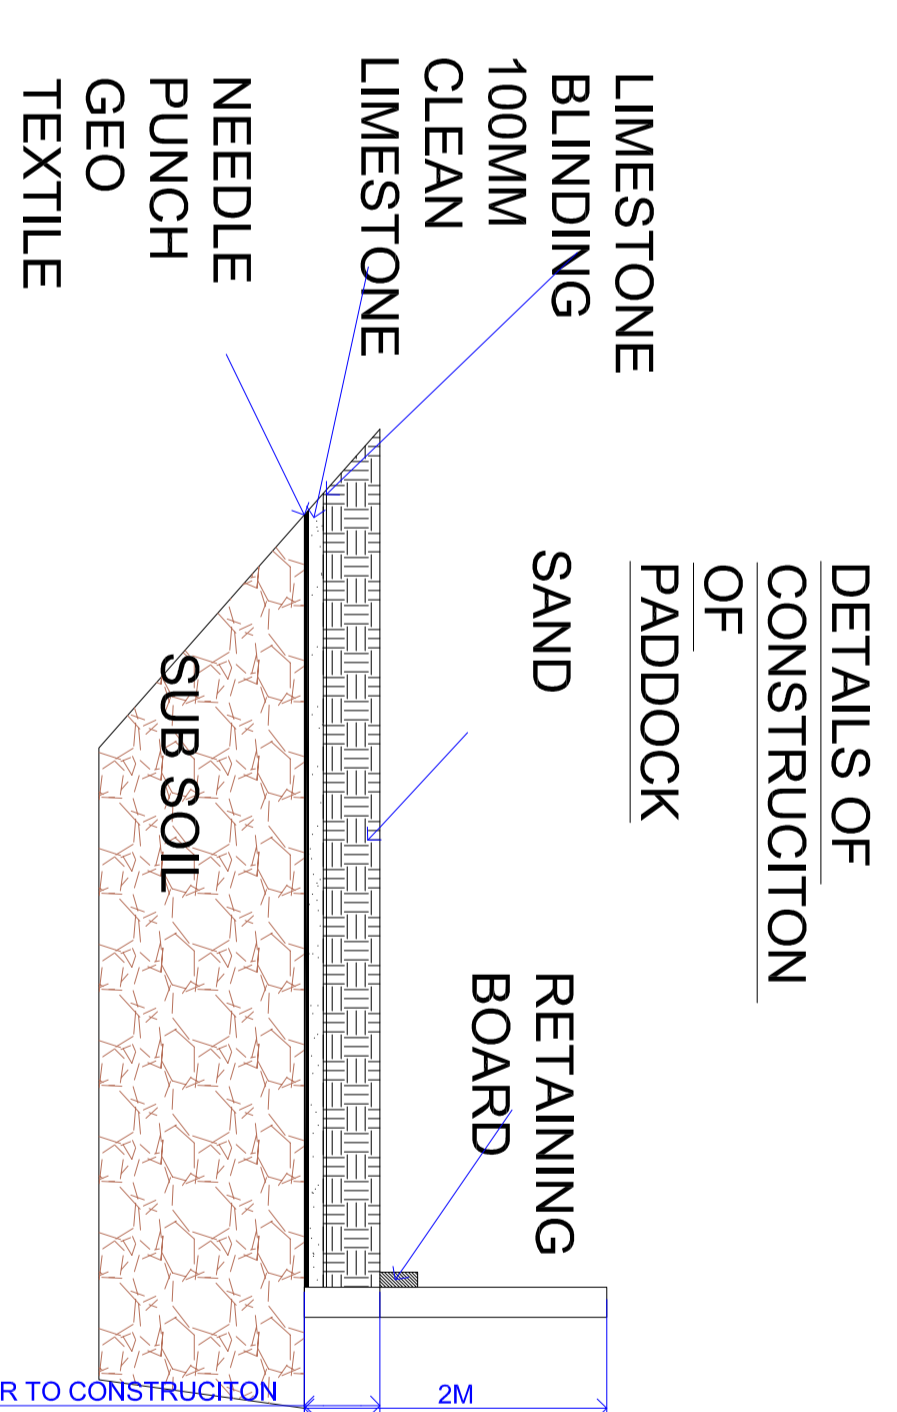
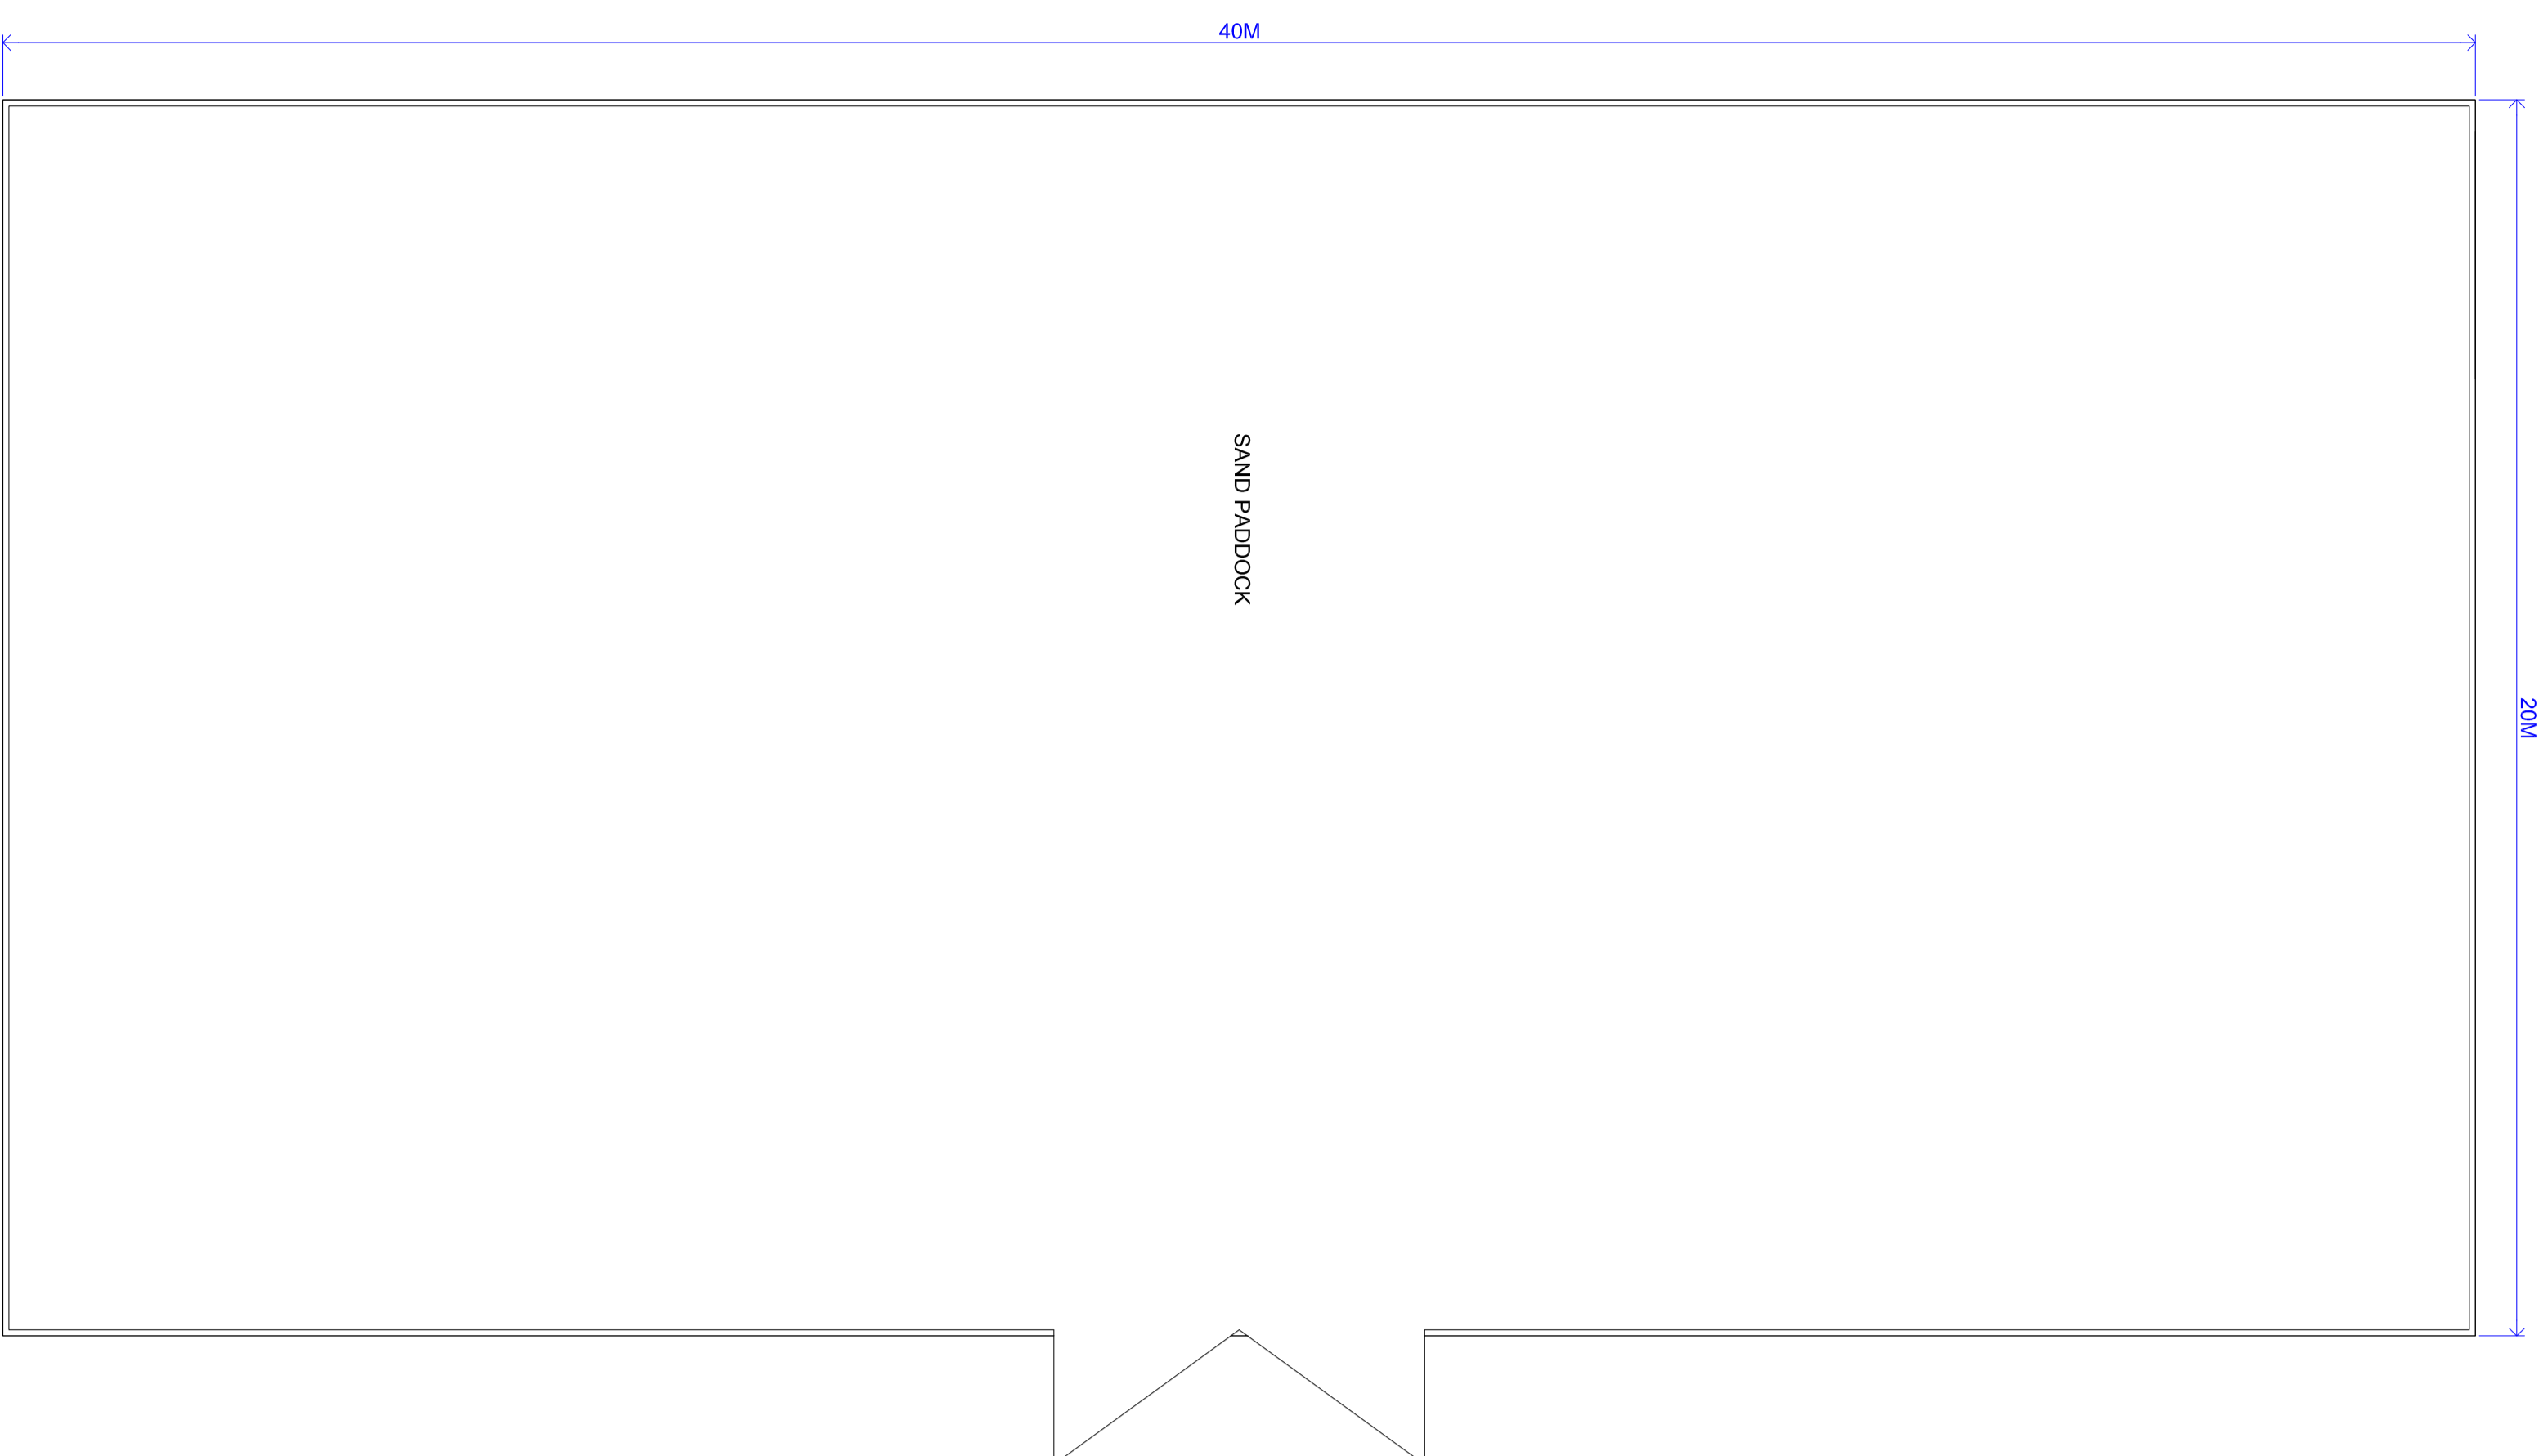
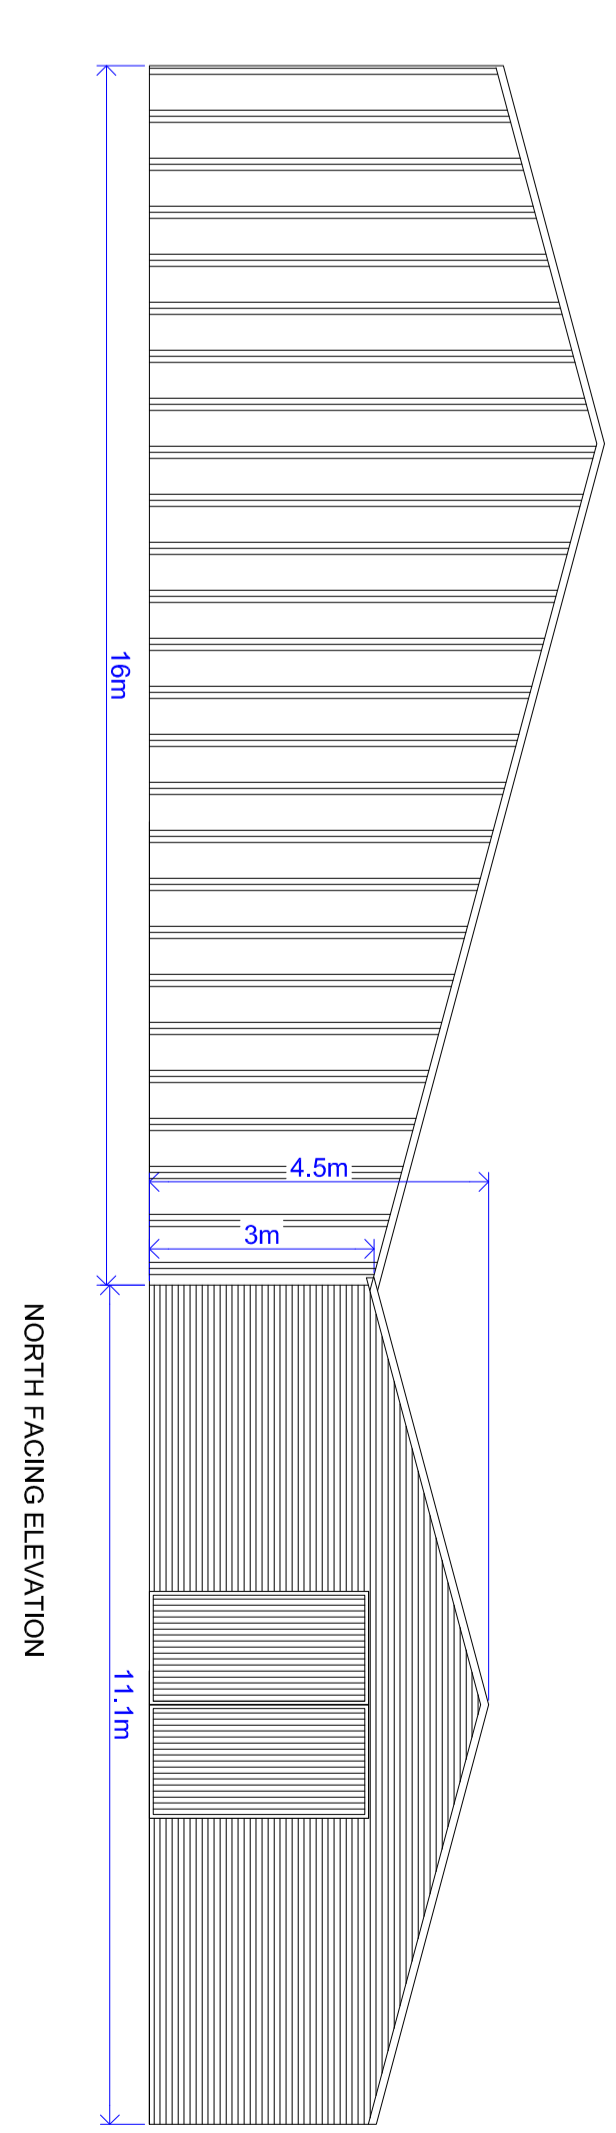
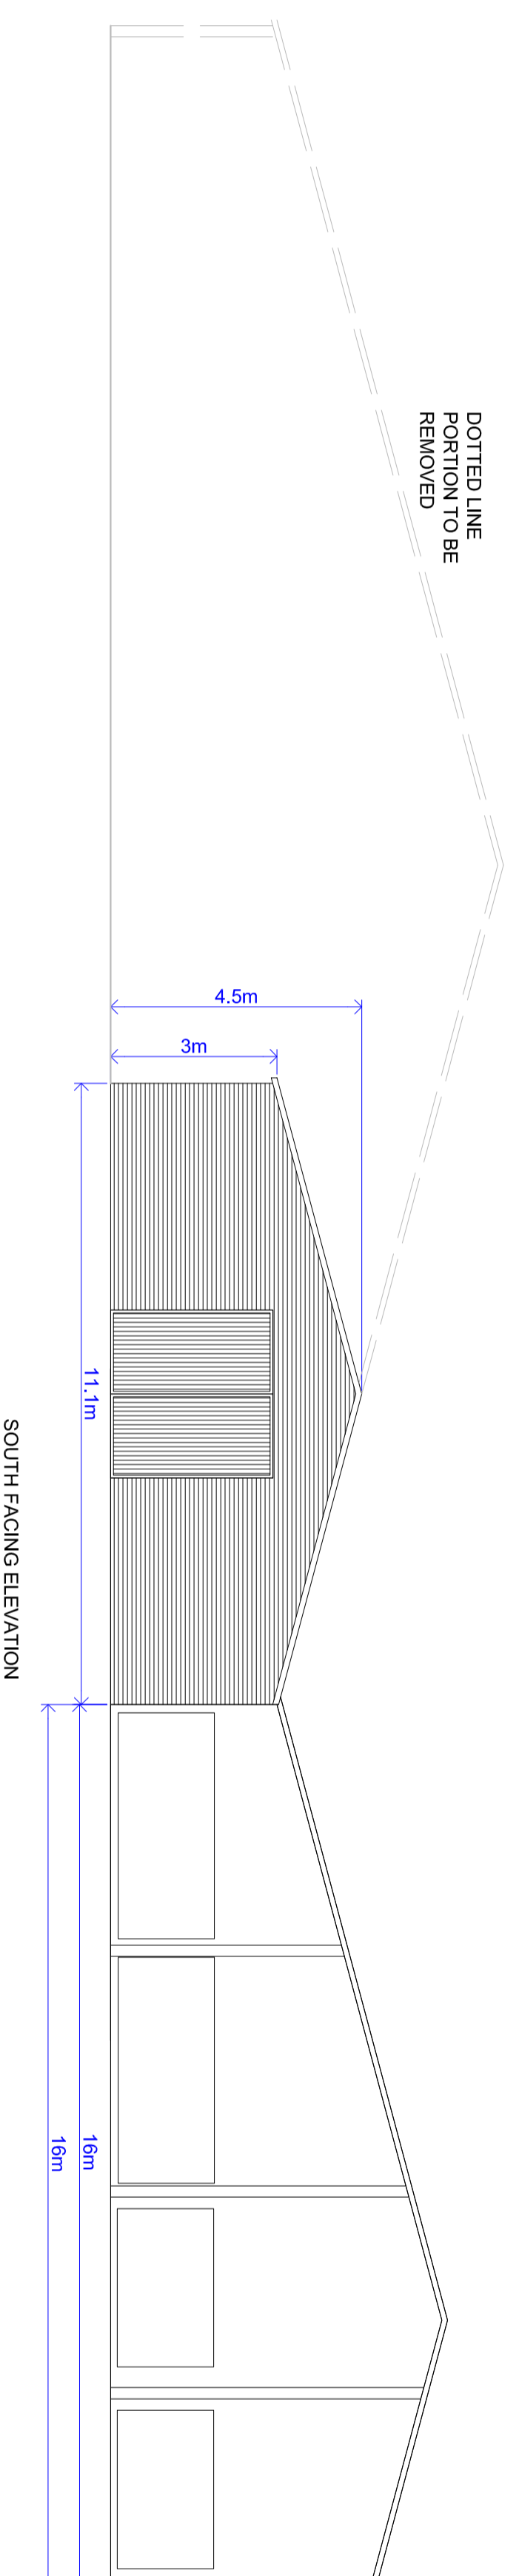
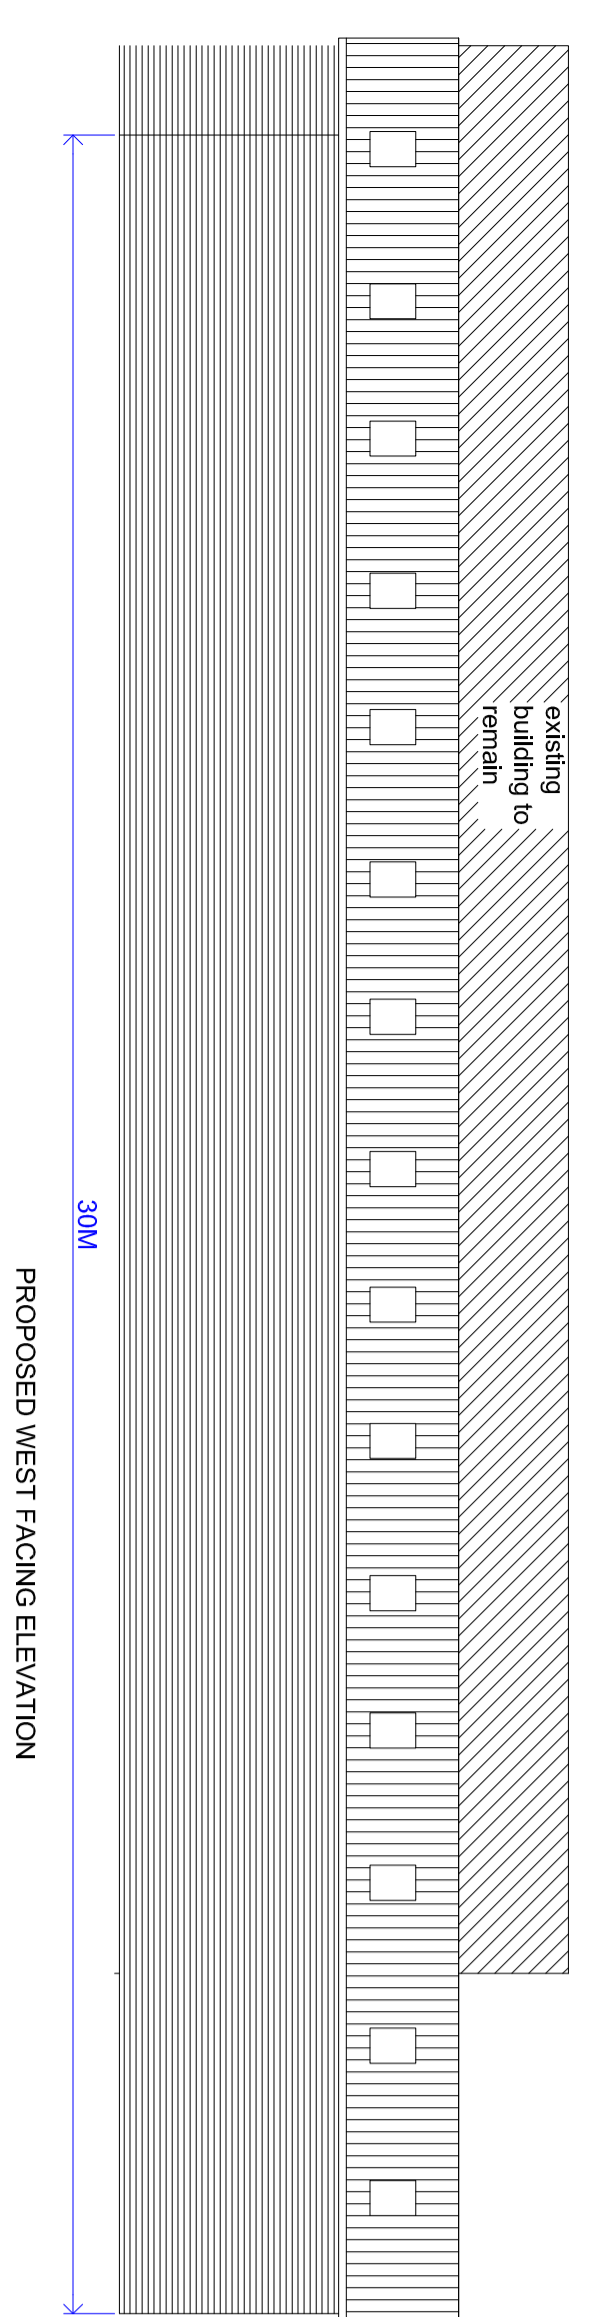


# AS PROPOSED

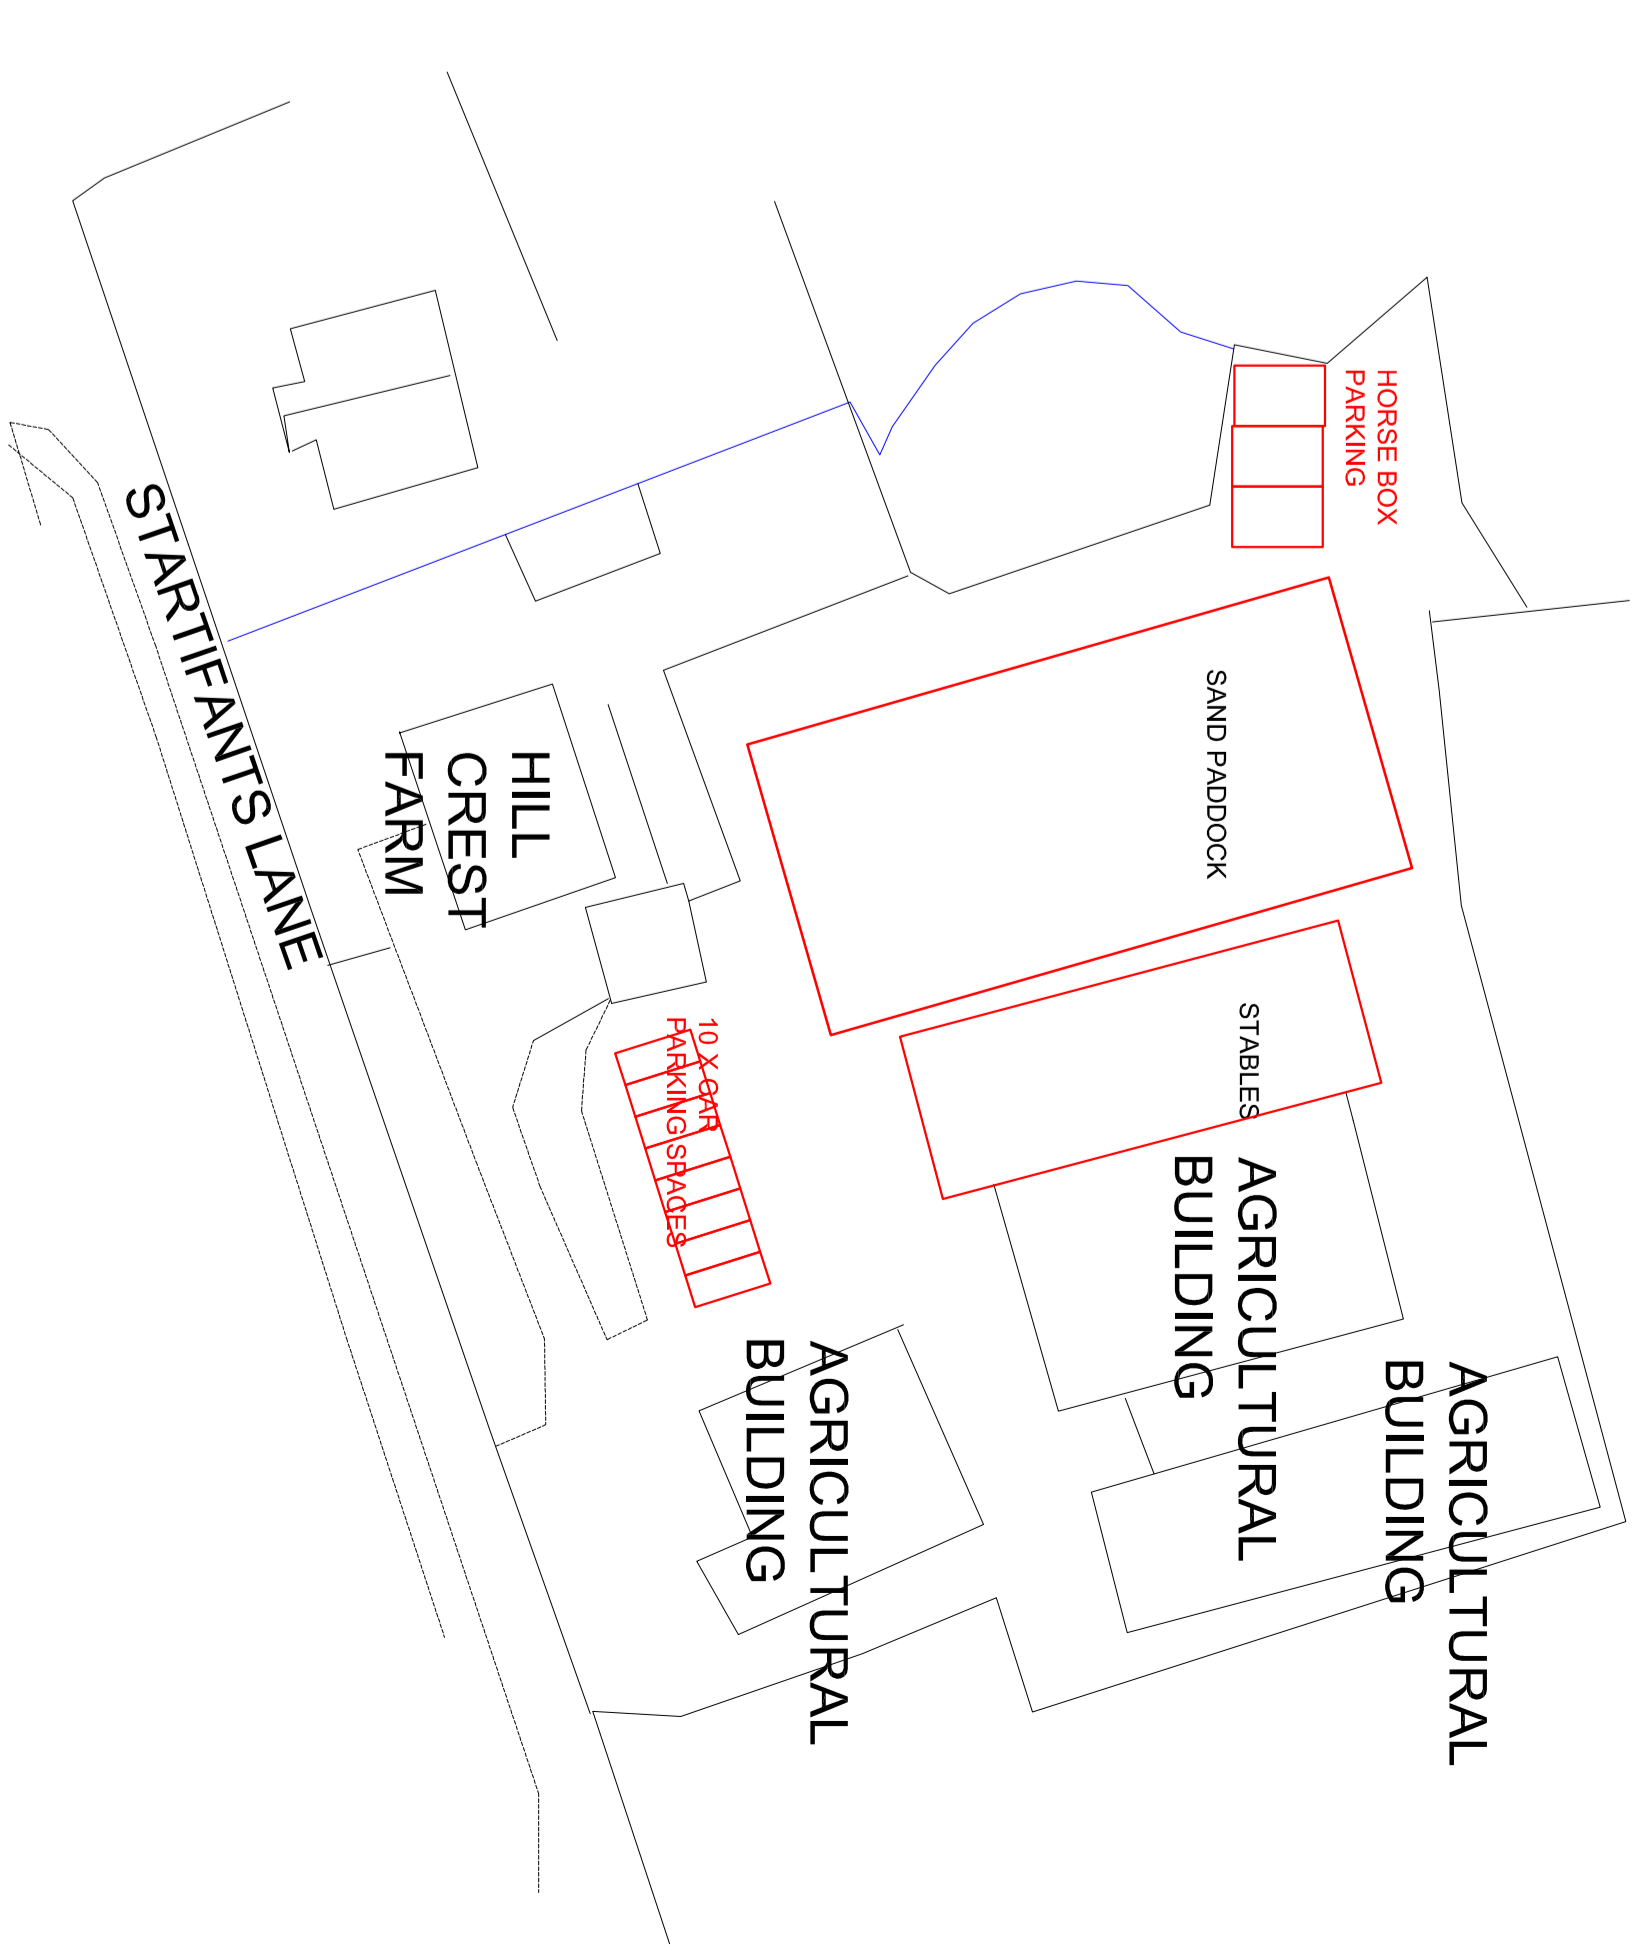

SITE PLAN SCALE 1:500

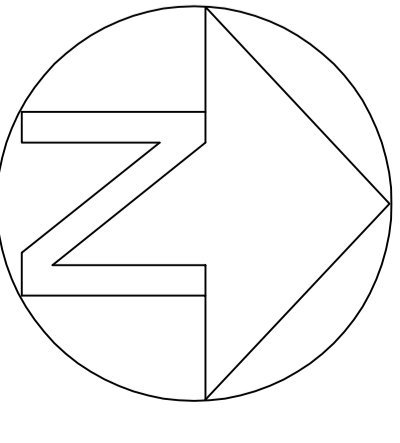

<p>PLANNING CONSULTANCY</p> <p>5 Hobsonville Centre, Sibley Lane, Hobsonville, Auckland, New Zealand          Phone: 09 276 2022          Mobile: 09 276 2022          Email: info@planning.co.nz</p>	<p>CLIENT: MR S PVE</p> <p>PROJECT: AS PROPOSED CONSTRUCTION OF AGRICULTURAL BUILDING TO FORM COMMERCIAL LIVESTOCK STABLES AND PADDOCK SITE ON LAMP TO SHED ROAD</p> <p>LOCATION: HILL CREST FARM, STARTANTS LANE, CHRISTCHURCH, NEW ZEALAND</p>	<p>DATE: 14 FEB 17</p> <p>DWG NO: A00006/17</p> <p>SCALE: 1:1000 &amp; 1:500</p> <p>A0</p>
	<p>PROJECT: AS PROPOSED CONSTRUCTION OF AGRICULTURAL BUILDING TO FORM COMMERCIAL LIVESTOCK STABLES AND PADDOCK SITE ON LAMP TO SHED ROAD</p>	