



AS EXISTING

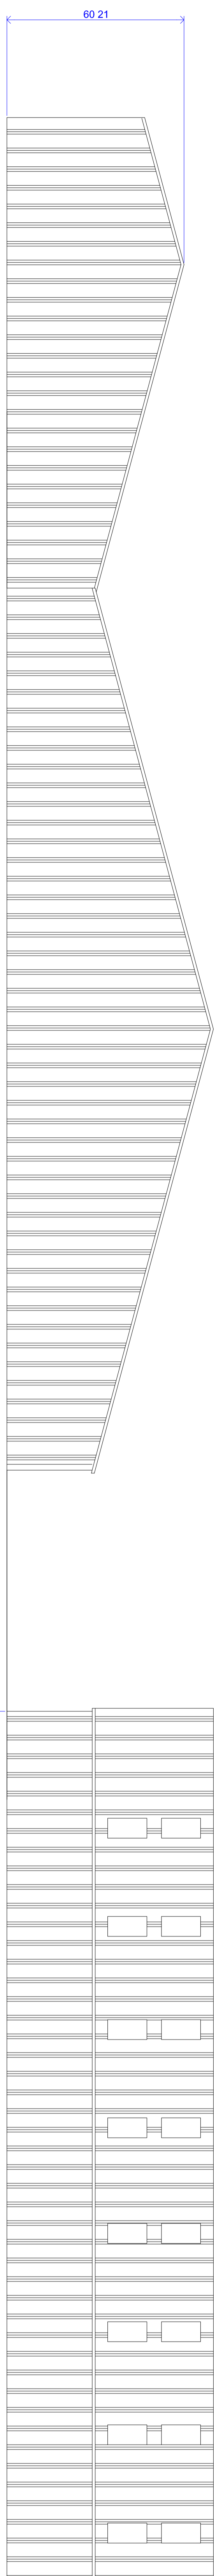


NORTH FACINGS

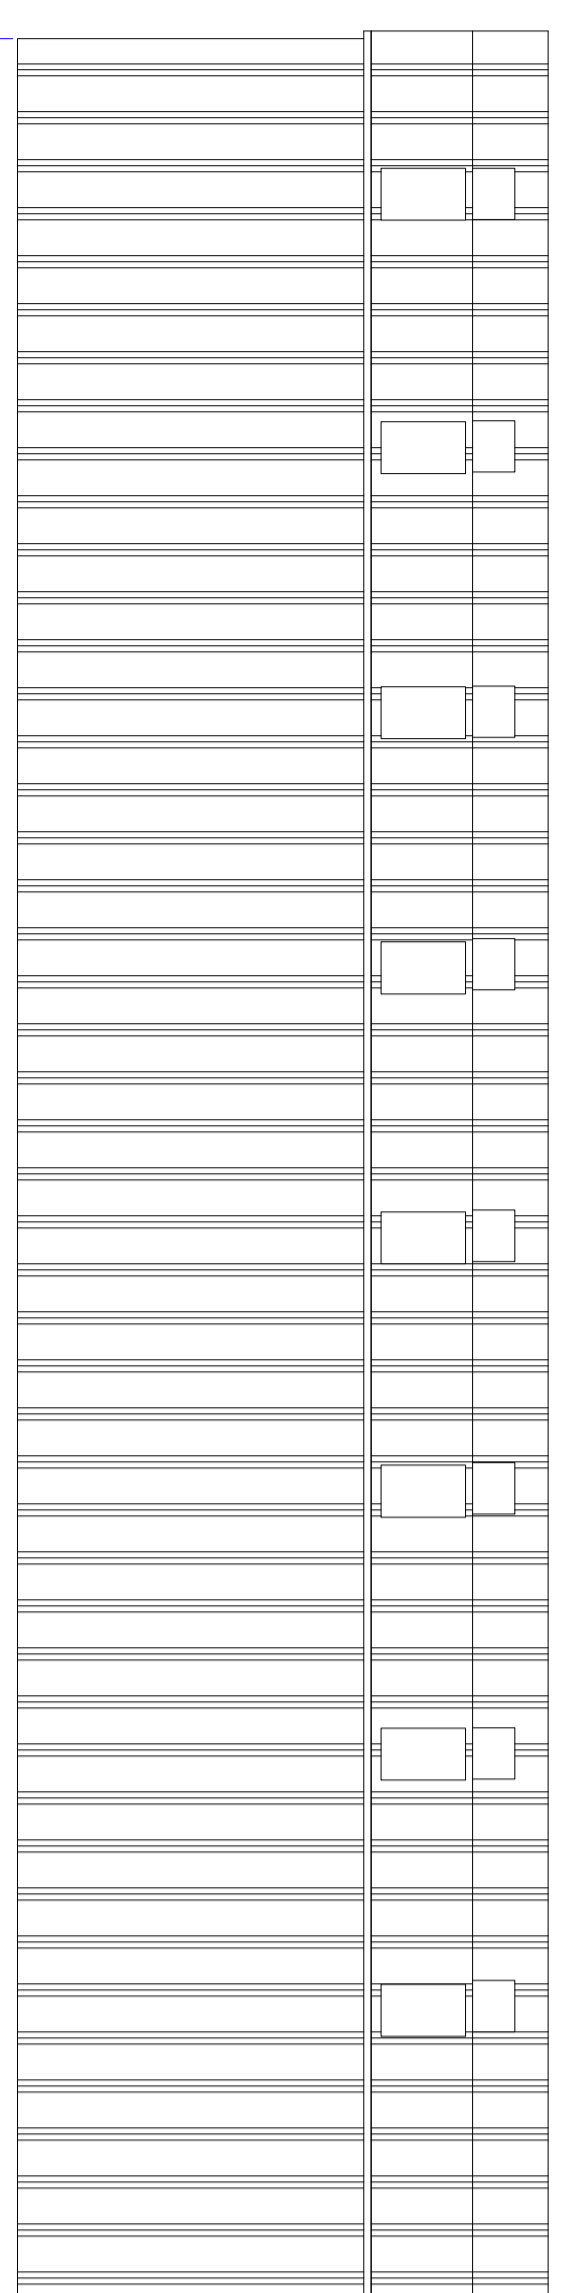


WEST FACINGS



PLAN VIEW

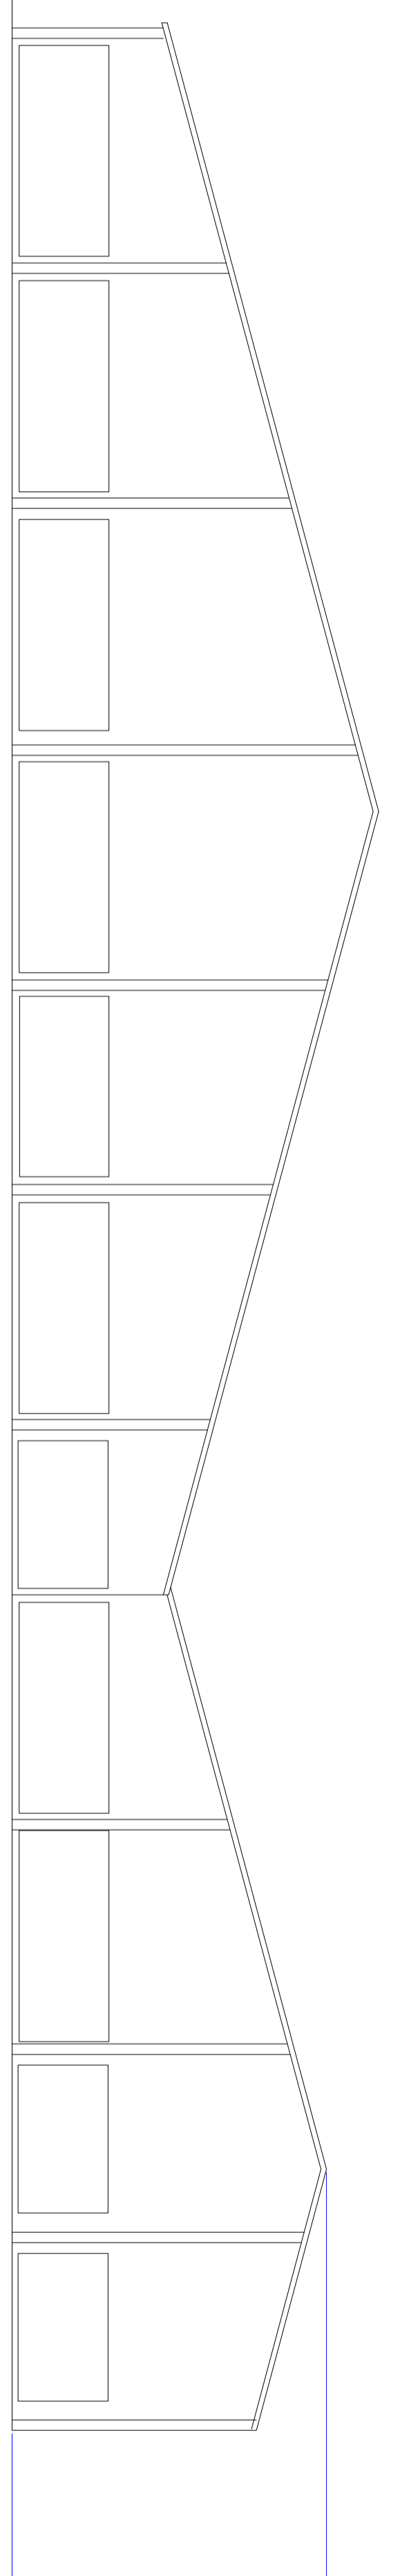


SOUTH FACINGS

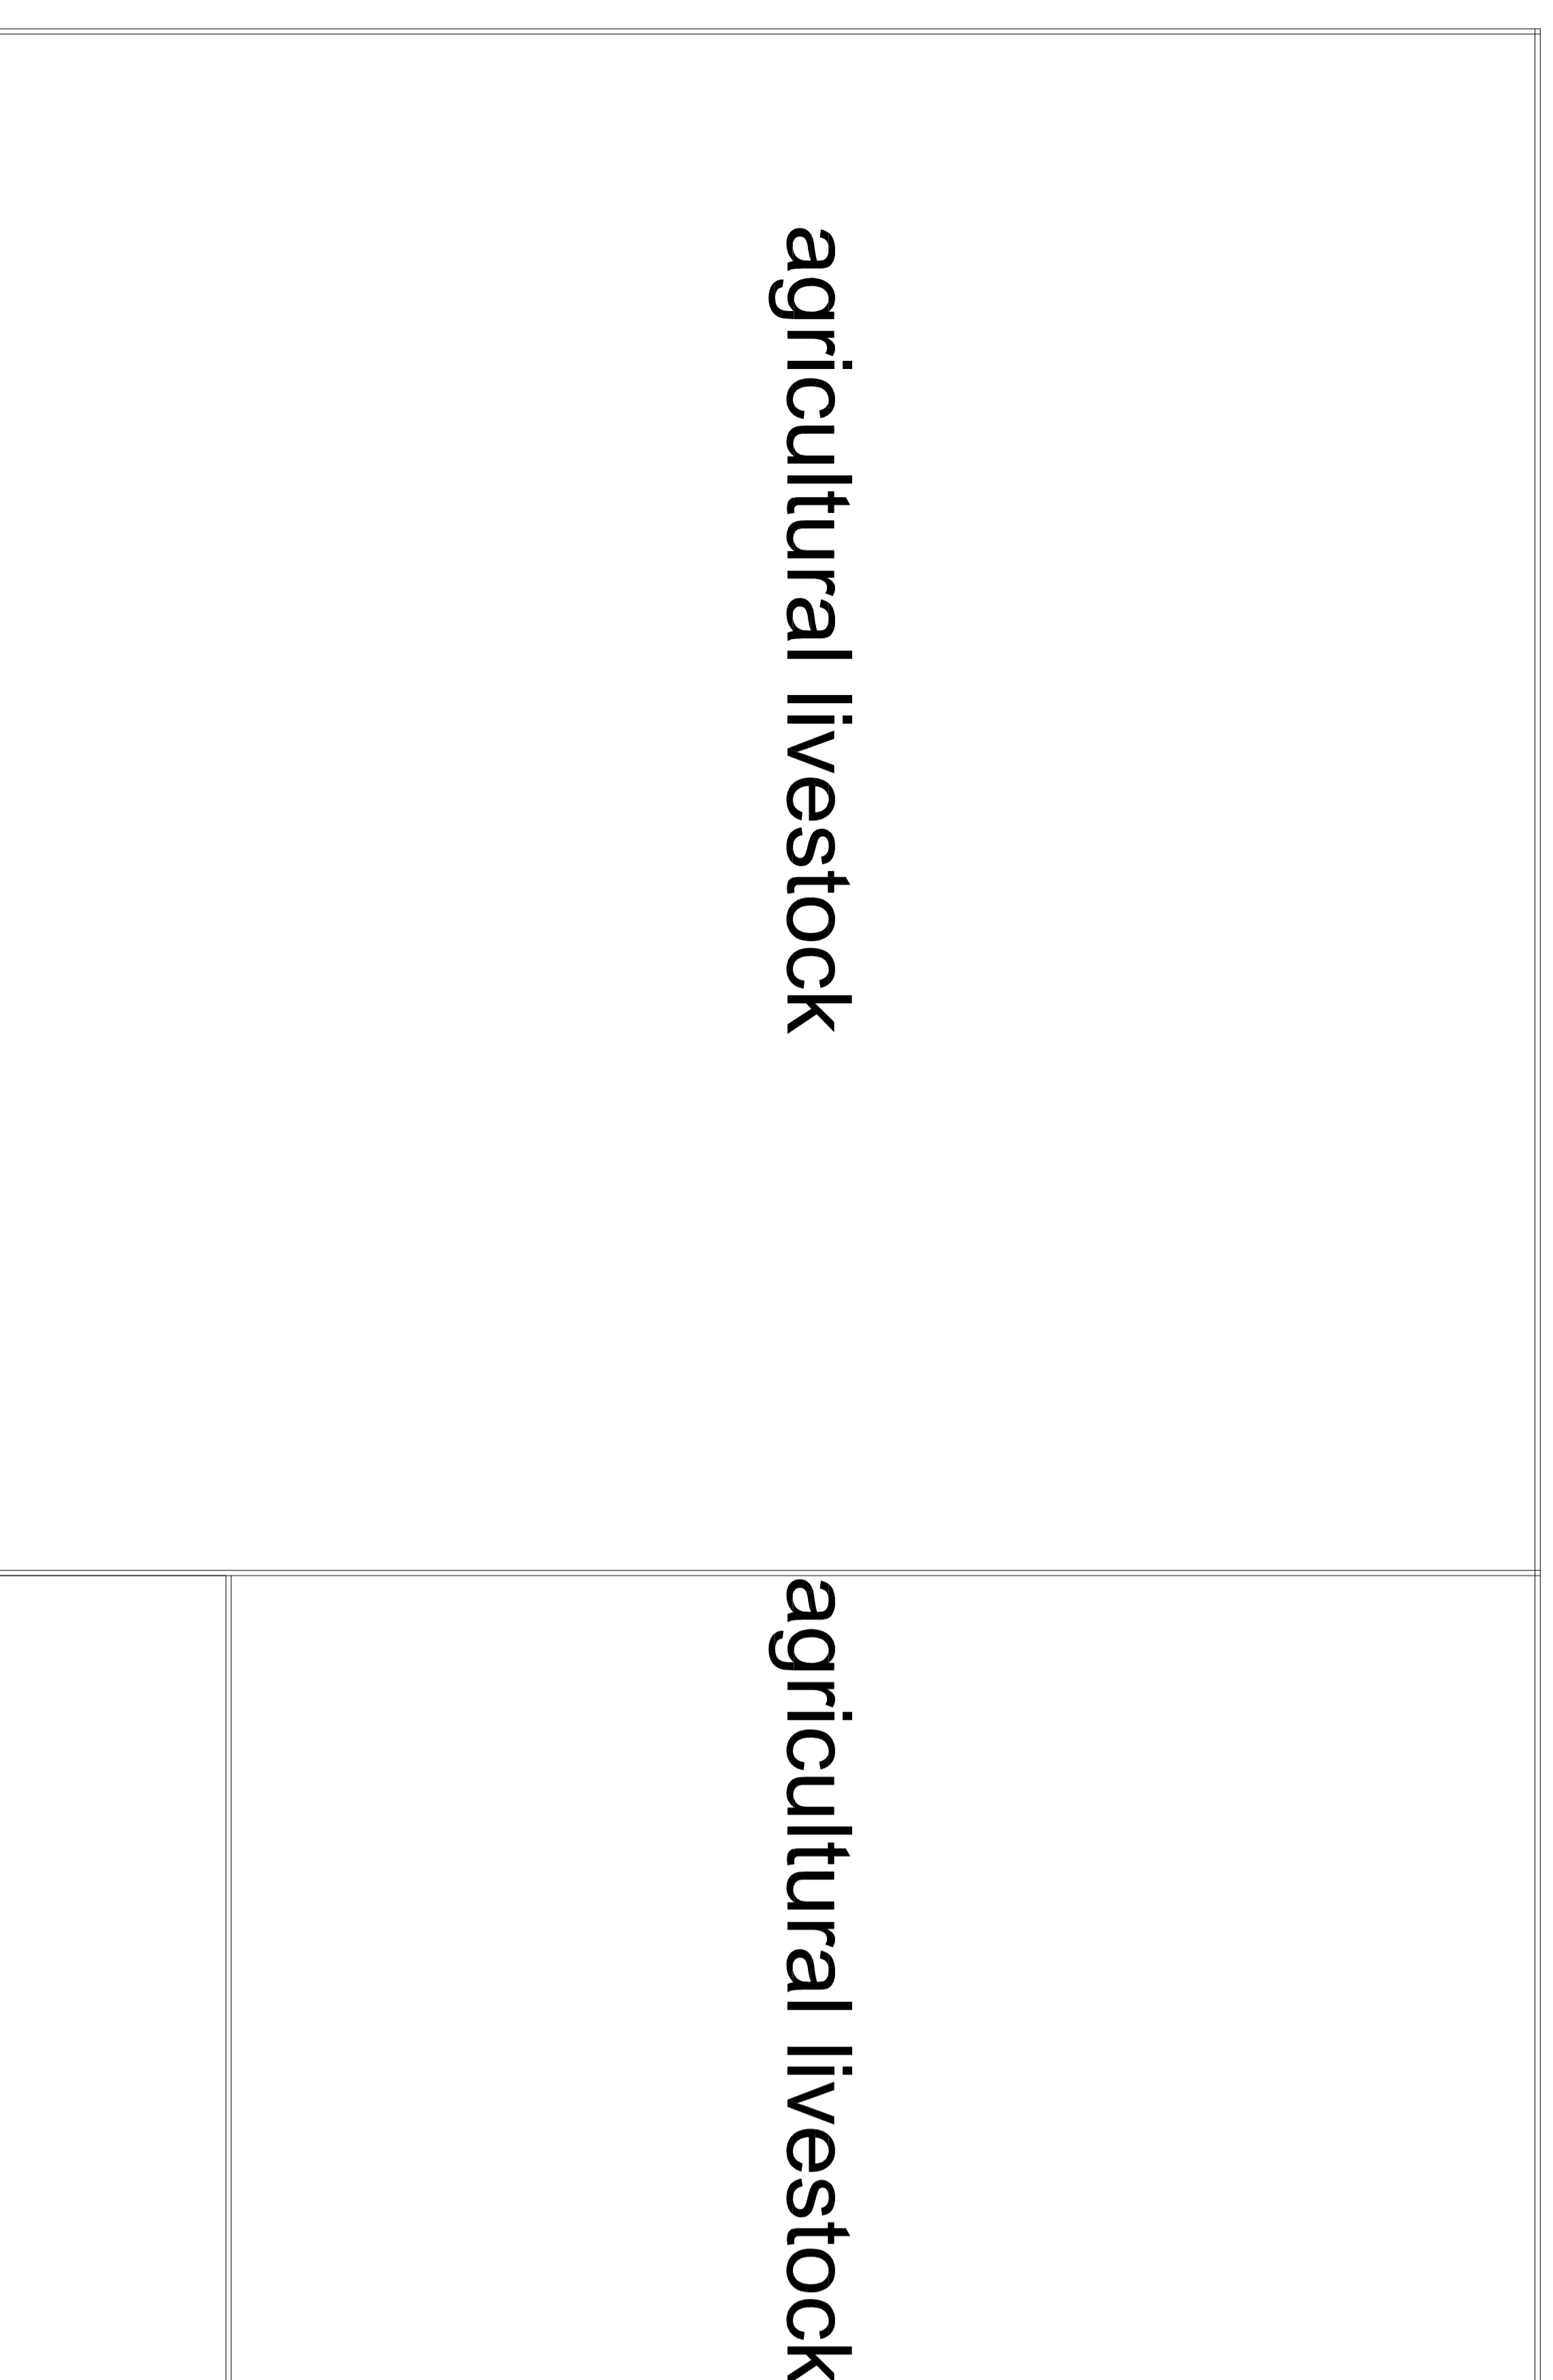

SITE PLAN SCALE 1:500

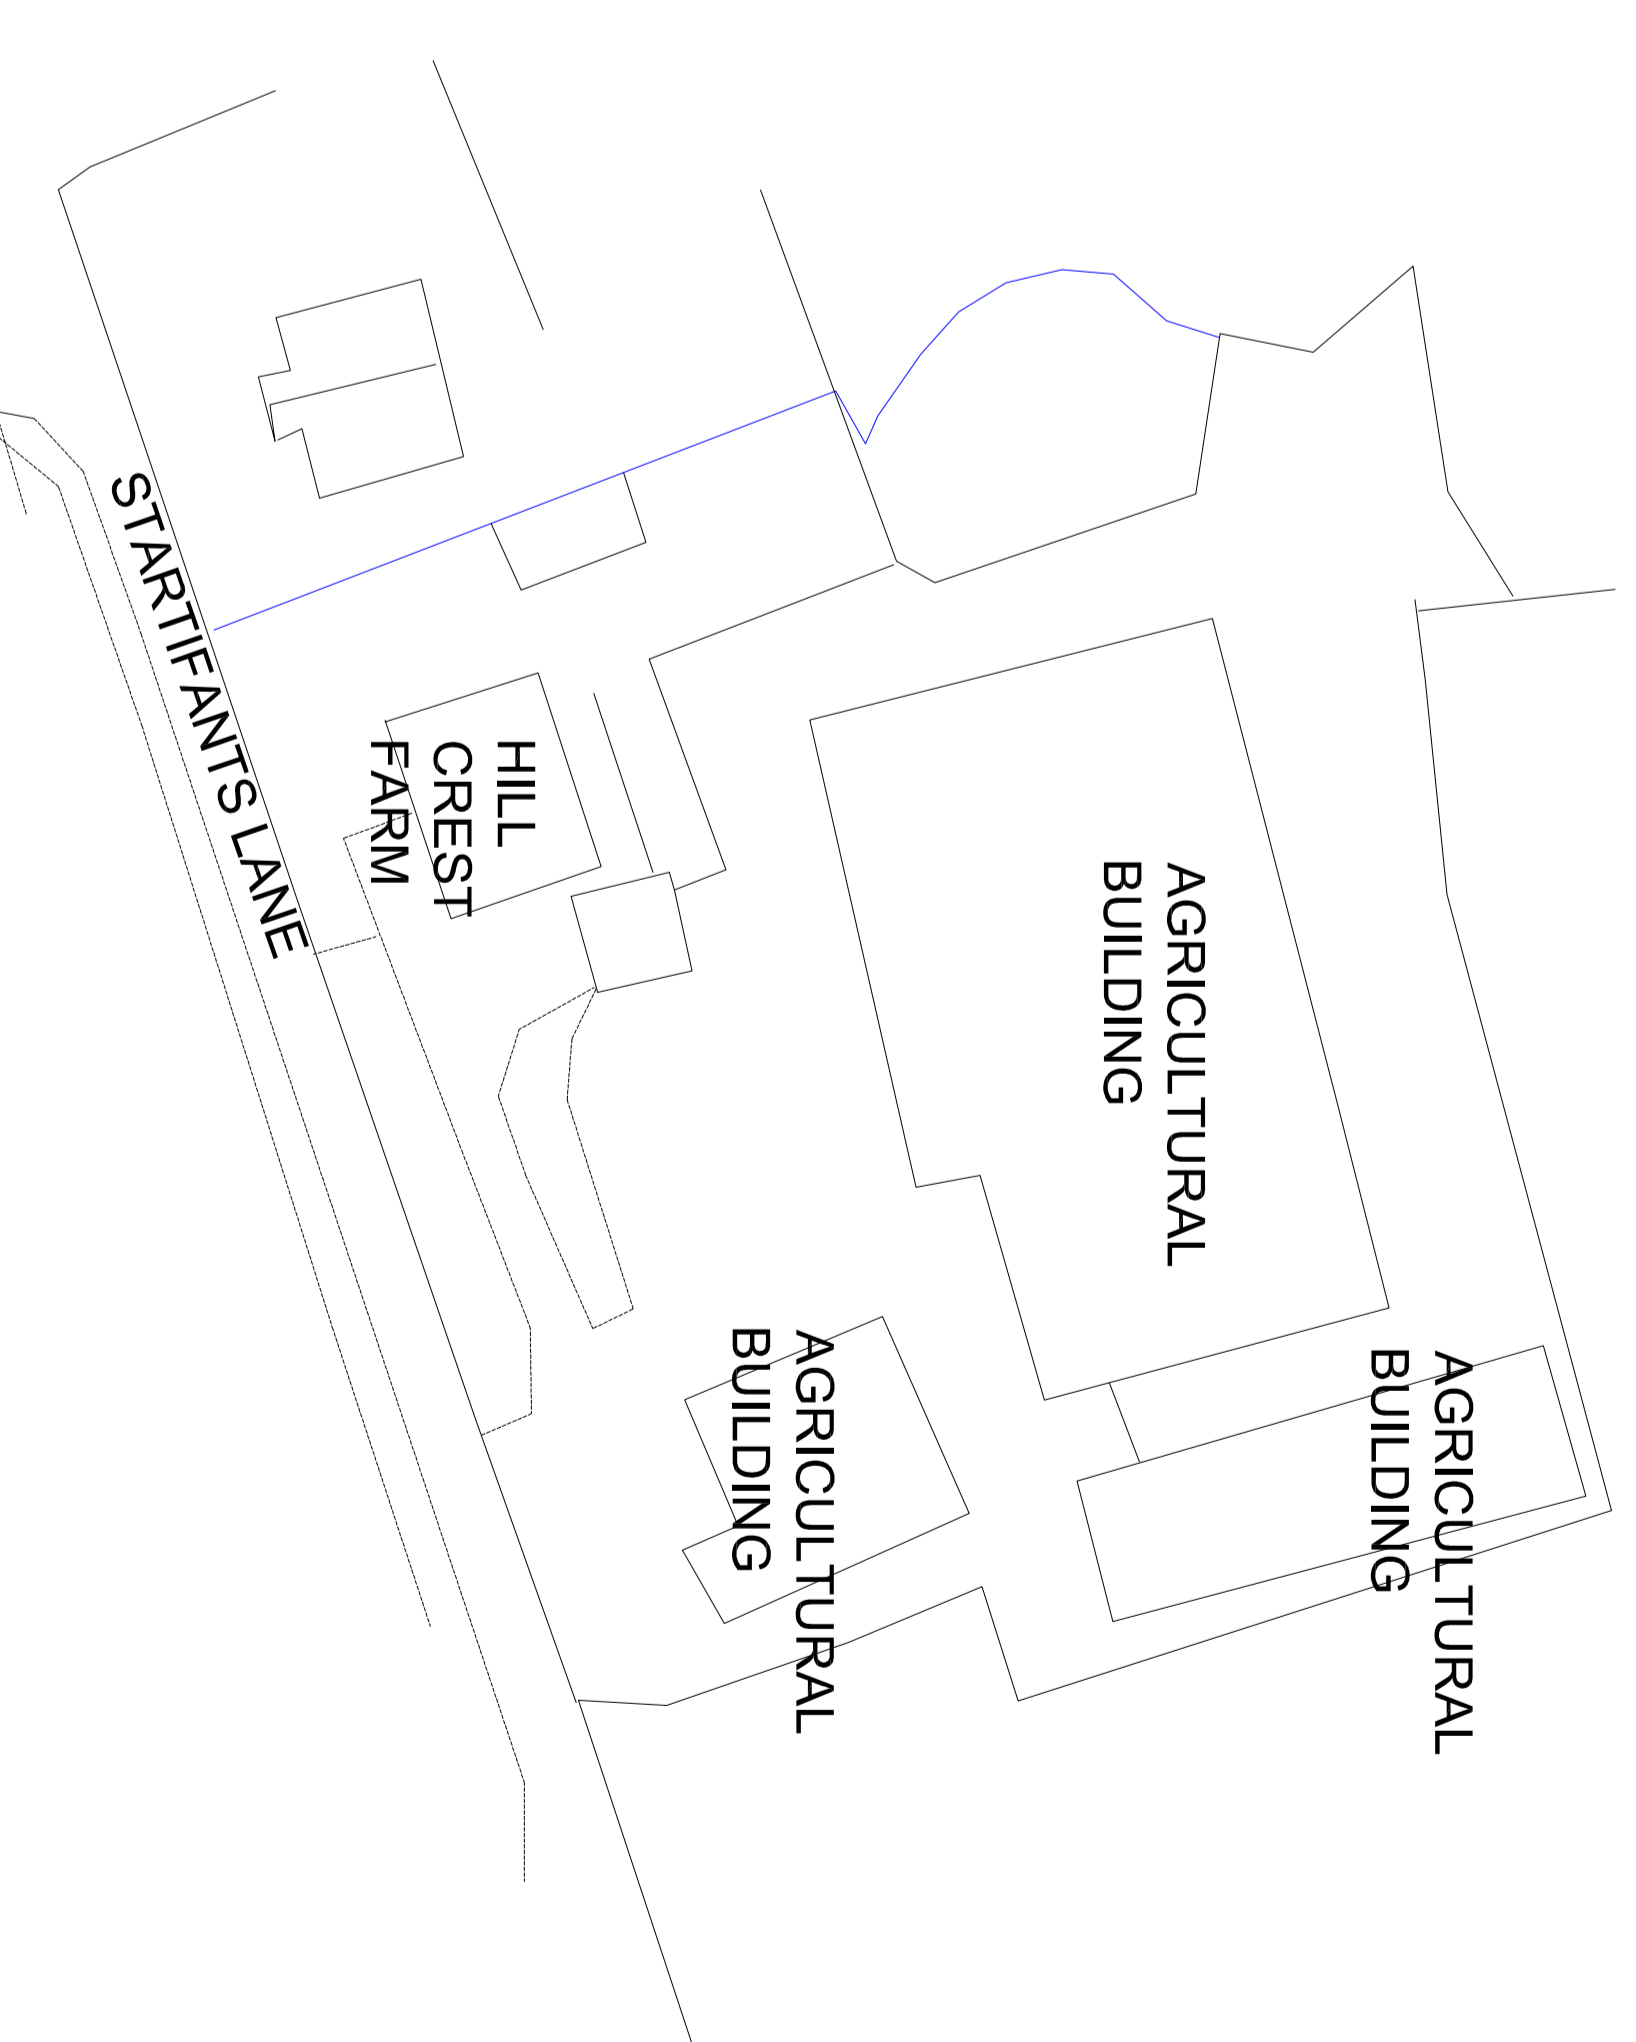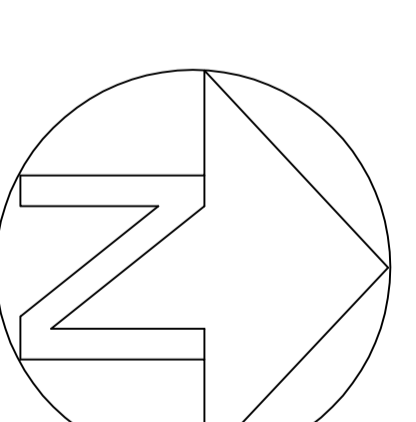

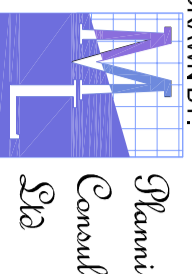Planning Consultancy 	CLIENT: MR S PVE	DATE: 14 FEB 17	
	PROJECT: AS EXISTING AGRICULTURAL BUILDING FOR RURAL COMMERCIAL USES (CATTLE AND HORSE) AND AGRICULTURAL LIVESTOCK AND PADDOCK	DWG NO: M42P5616	SCALE: 1:100 & 1:500
2, Hagden Mill, Coombe, Sibleham Lane, Chalgrove, Oxford, Oxon, OX11 2NE, UK Mobile: 07811 296 287 email: info@planning.co.uk	LOCATION: HILL CREST FARM, STARTFANTS LANE, CHALGROVE, OXFORD	AO	