




AS EXISTING

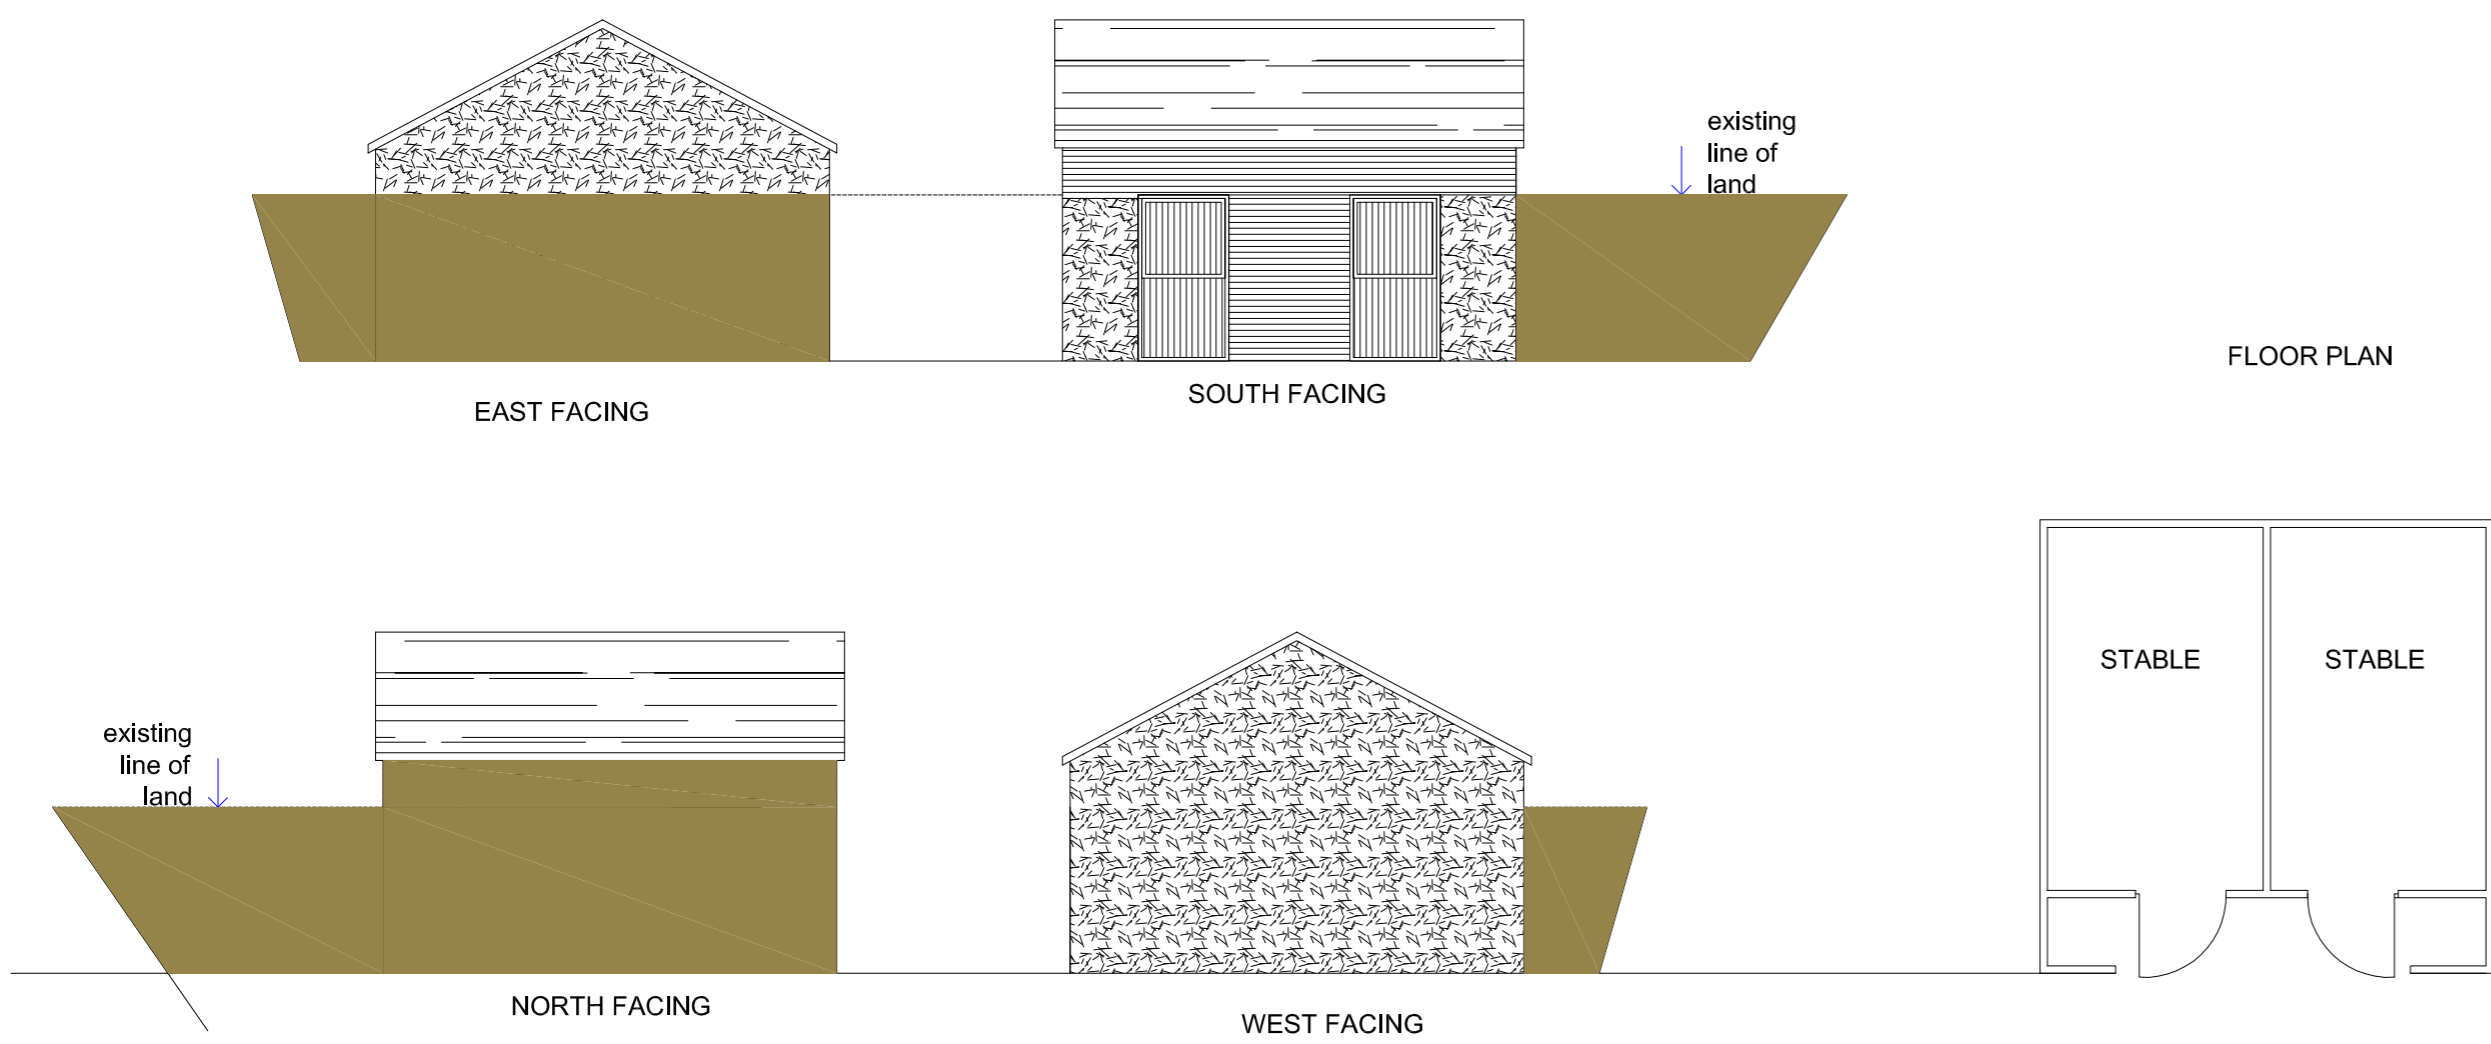

AS PROPOSED

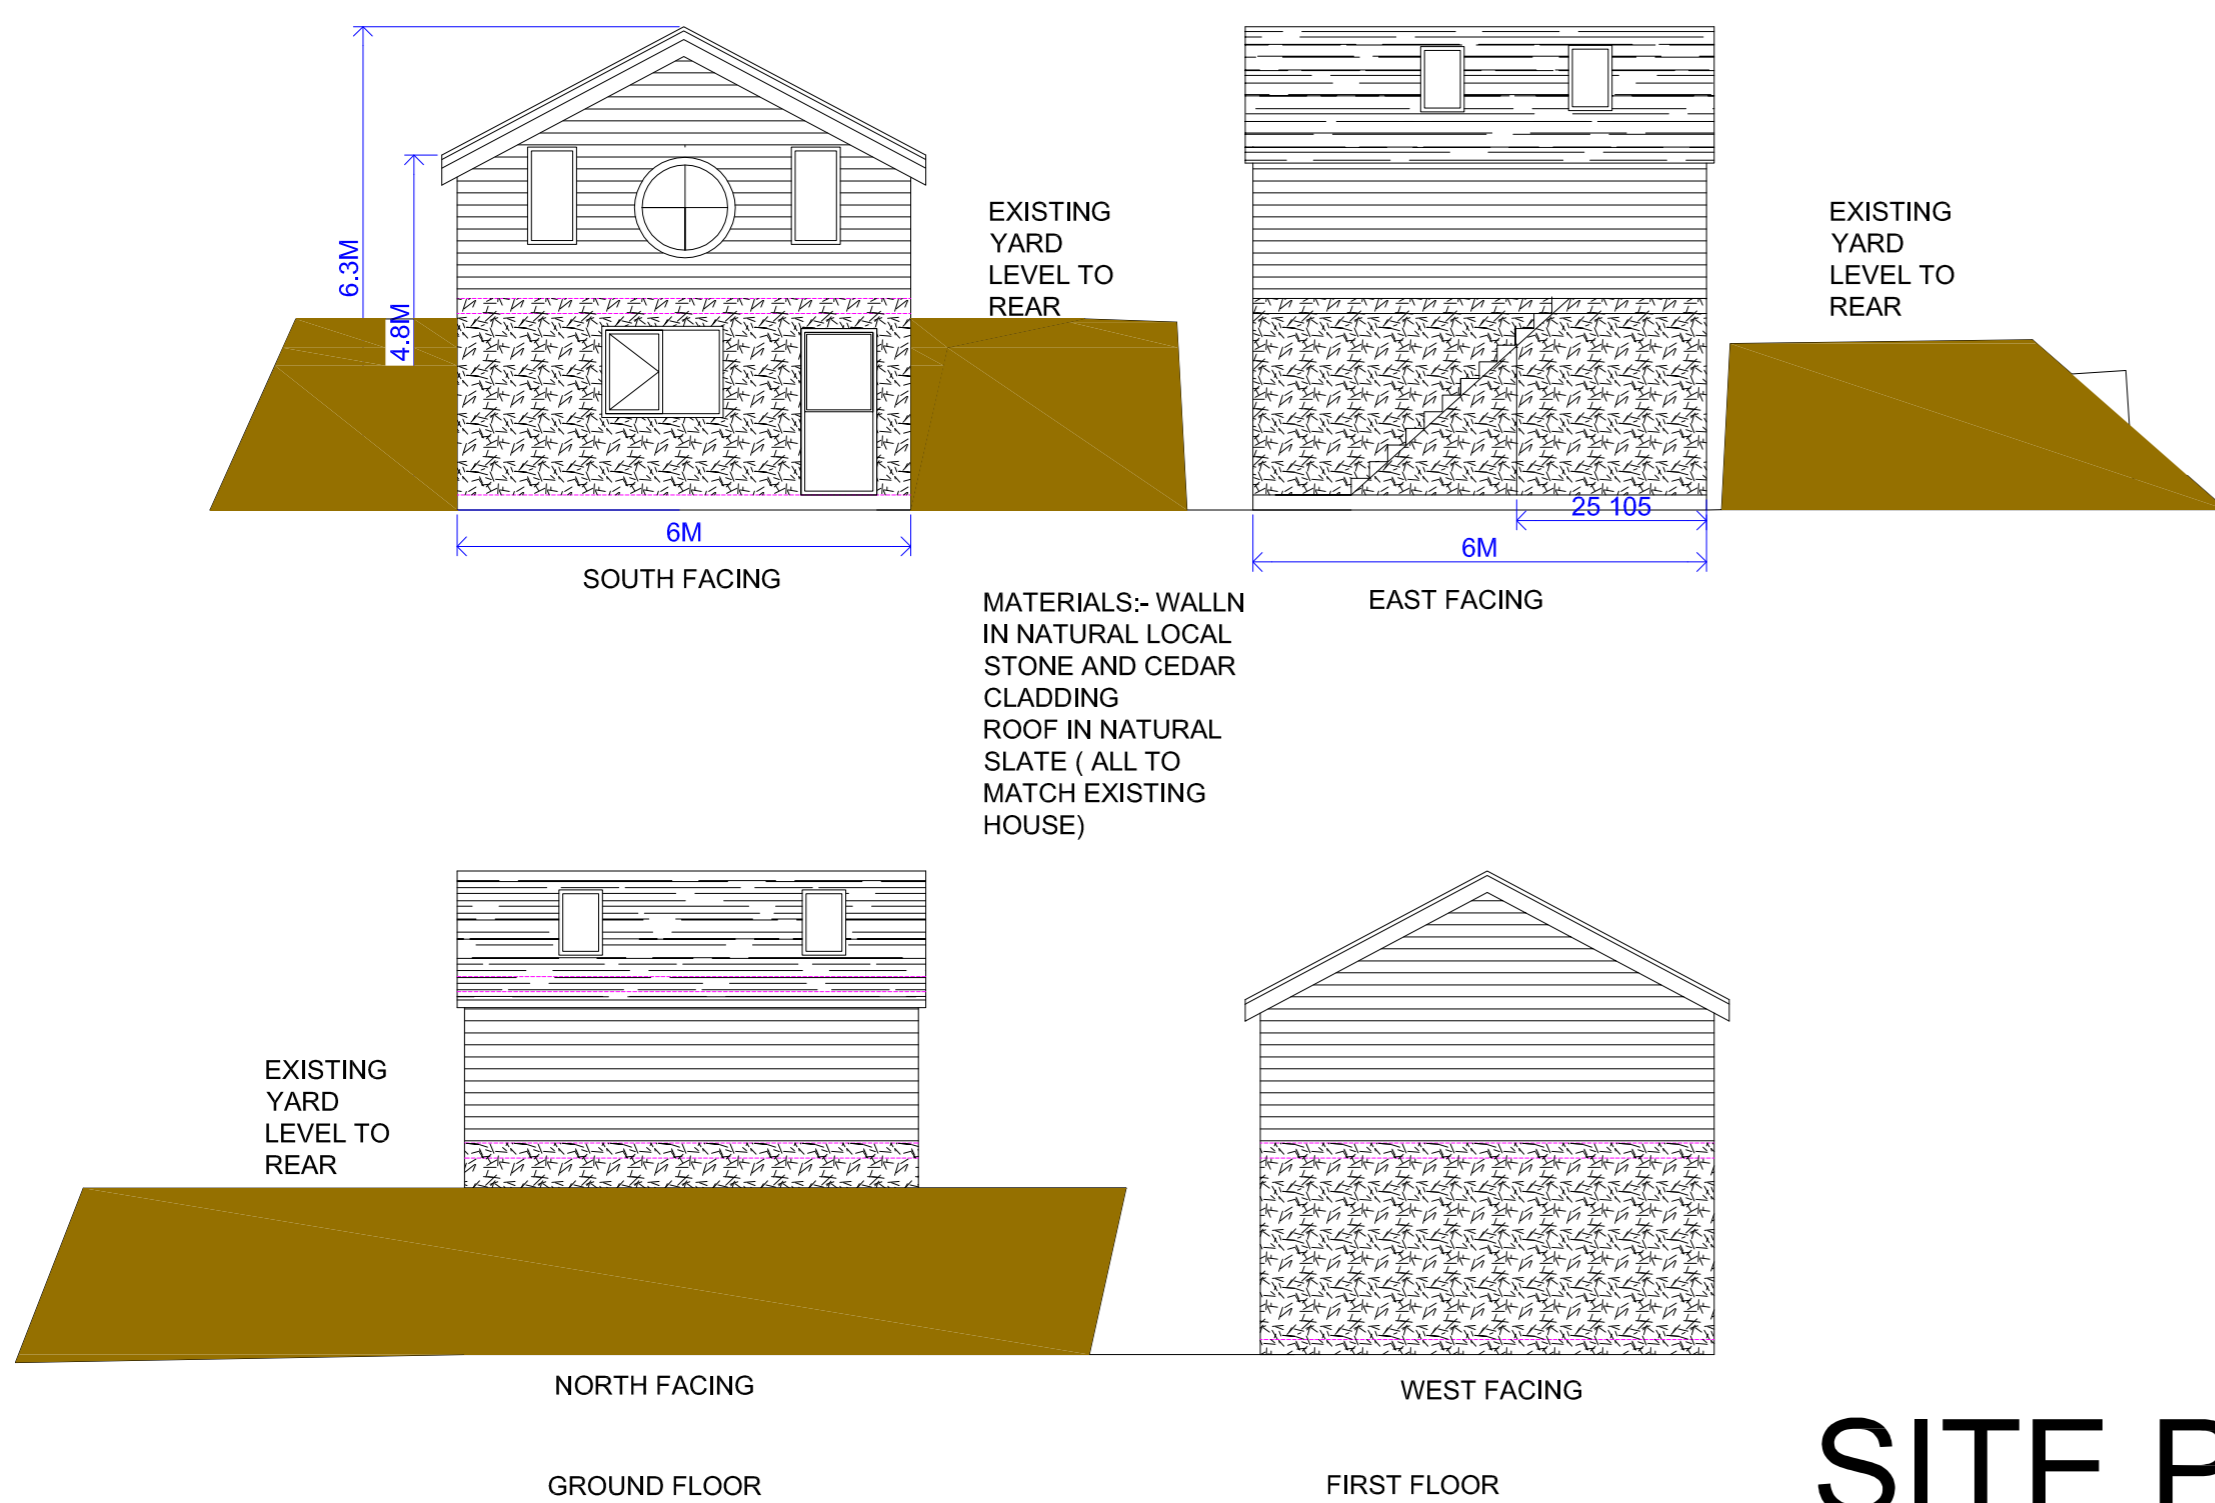

SITE PLAN SCALE 1:500

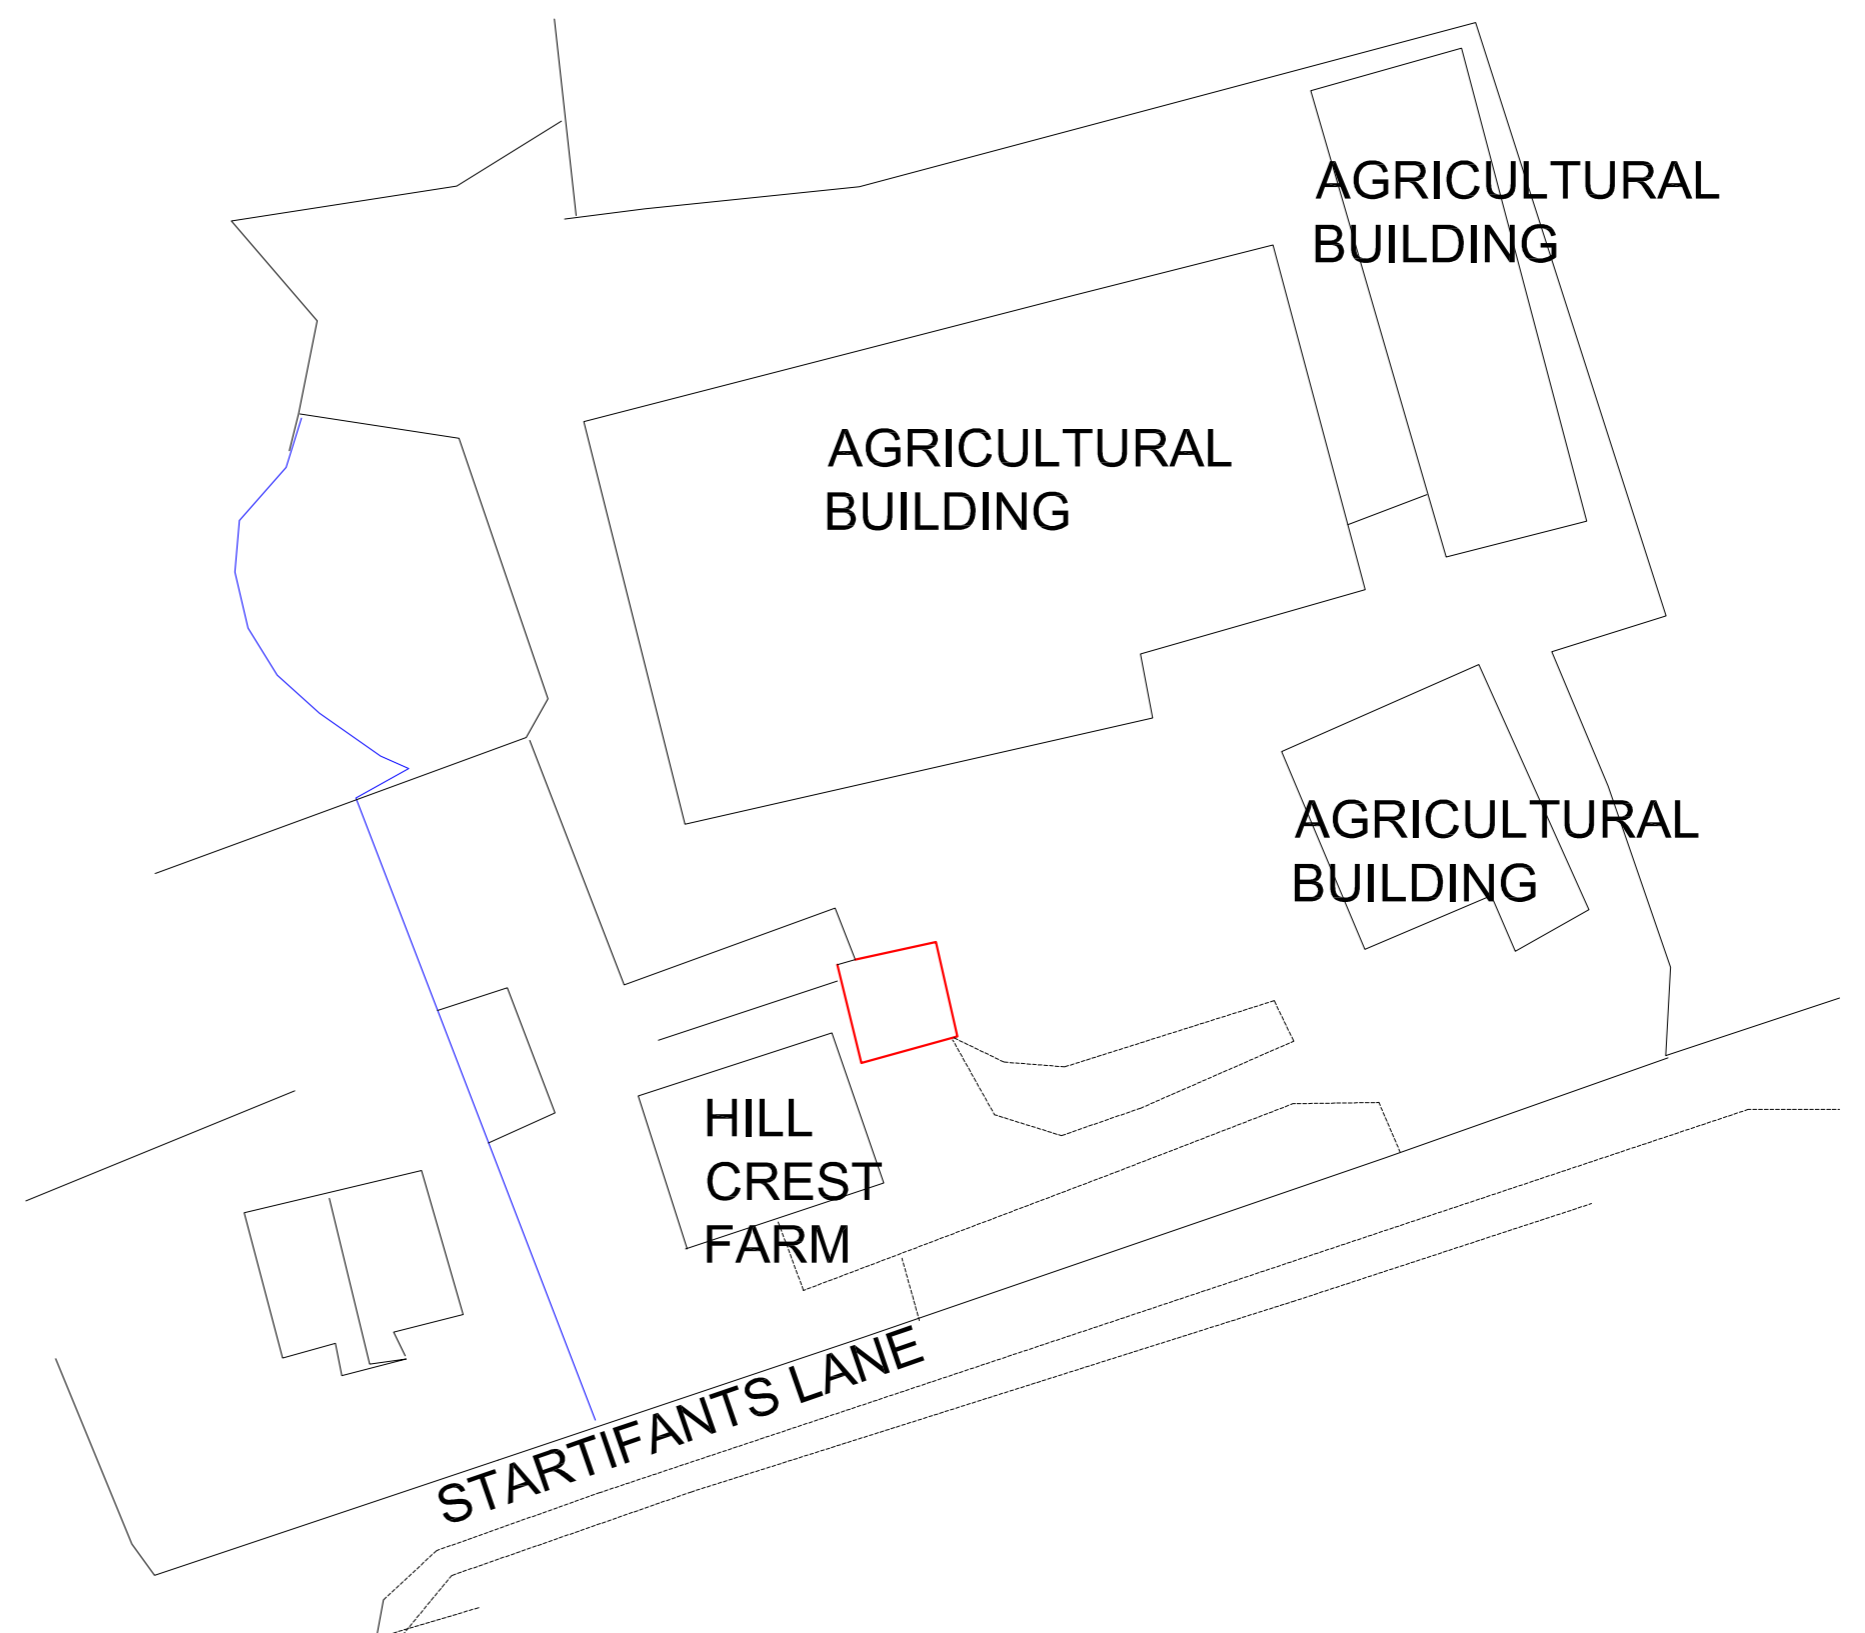

<p>DRAWN BY:</p>  <p>ML Planning Consultancy Ltd</p> <p>5 Bobbin Mill Cottages, Stubbins Lane, Cloughton-on-Brock, Preston. PR3 0PL Telephone 01995 640135 Mobile 07813 296 287 e-mail: mel@mlplanning.co.uk</p>	<p>CLIENT: MR S PYE</p> <p>PROJECT:- HOUSEHOLDER APPLICATION FOR NEW GRANNY ANNEX, FOLLOWING DEMOLITION OF EXISTING OUTBUILDING</p> <p>LOCATION:- HILL CREST FARM, STARTIFANTS LANE, CHIPPING, PRESTON</p>	<p>DATE: 9TH MARCH 17</p> <p>DWG NO. M/59/5639</p> <p>SCALE: 1:100 & 1:500</p> <p>A1</p>
	<p>AGRICULTURAL BUILDING</p> <p>AGRICULTURAL BUILDING</p> <p>AGRICULTURAL BUILDING</p> <p>HILL CREST FARM</p> <p>STARTIFANTS LANE</p>	