


Datum - 76.00 Garden Room - Gable Elevation (North East)


Elevation Section D-D

Shed - End Elevation (North East)

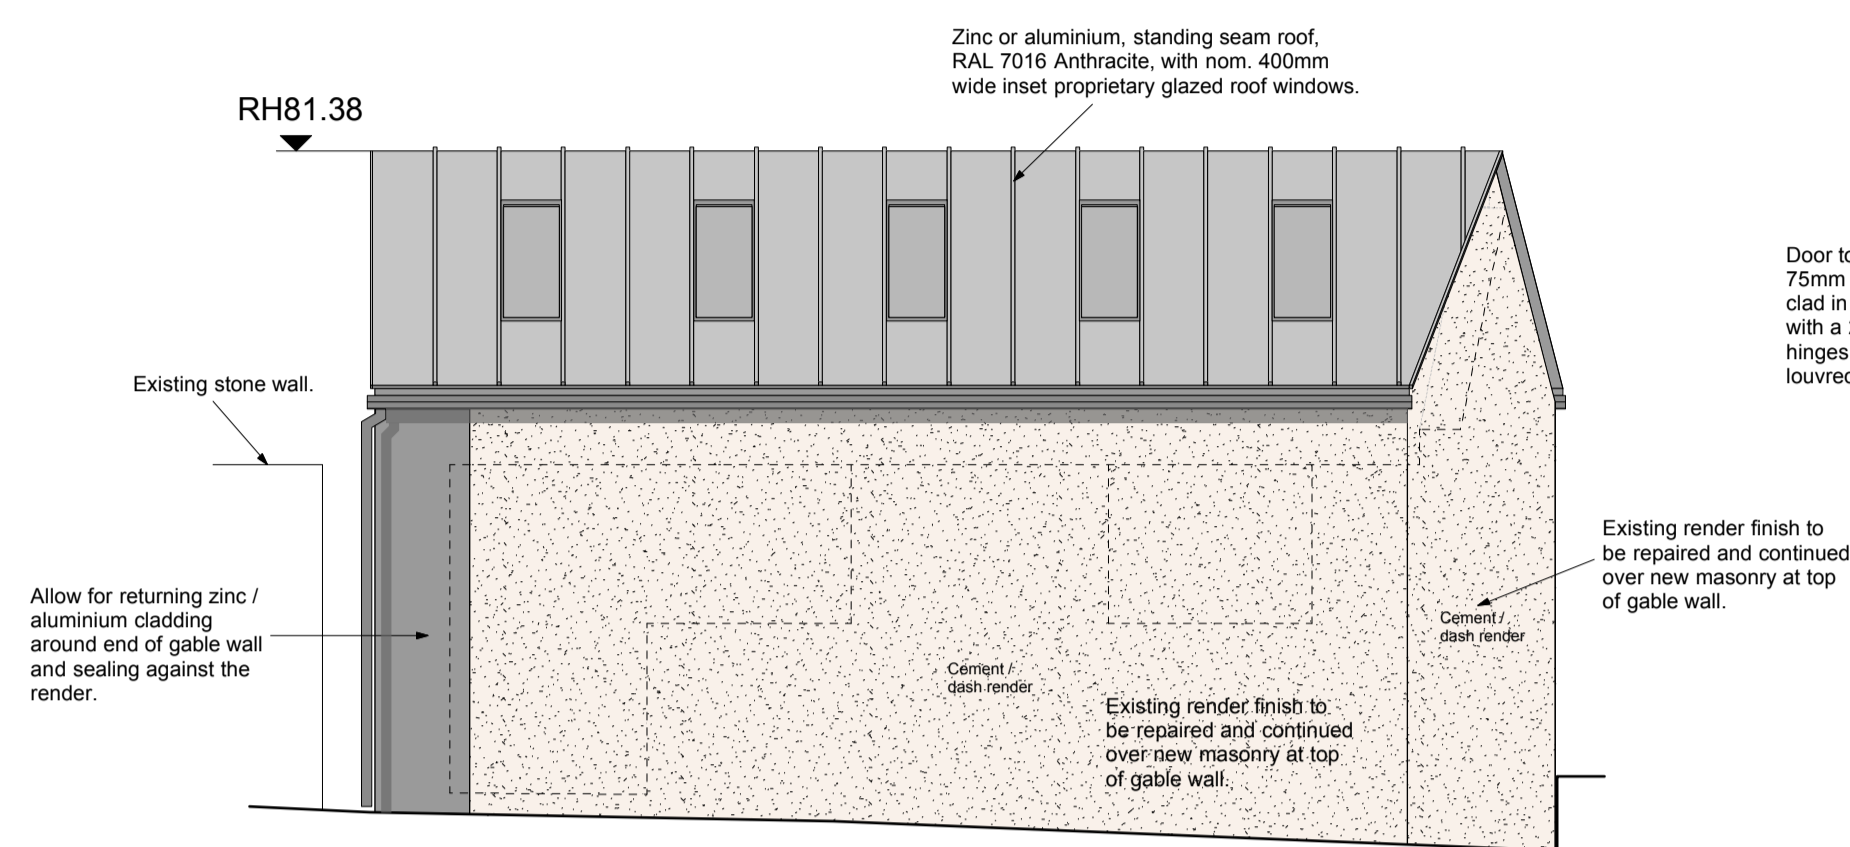


Datum - 76.00 Garden Room - Side Elevation (South East)

Elevation Section E-E

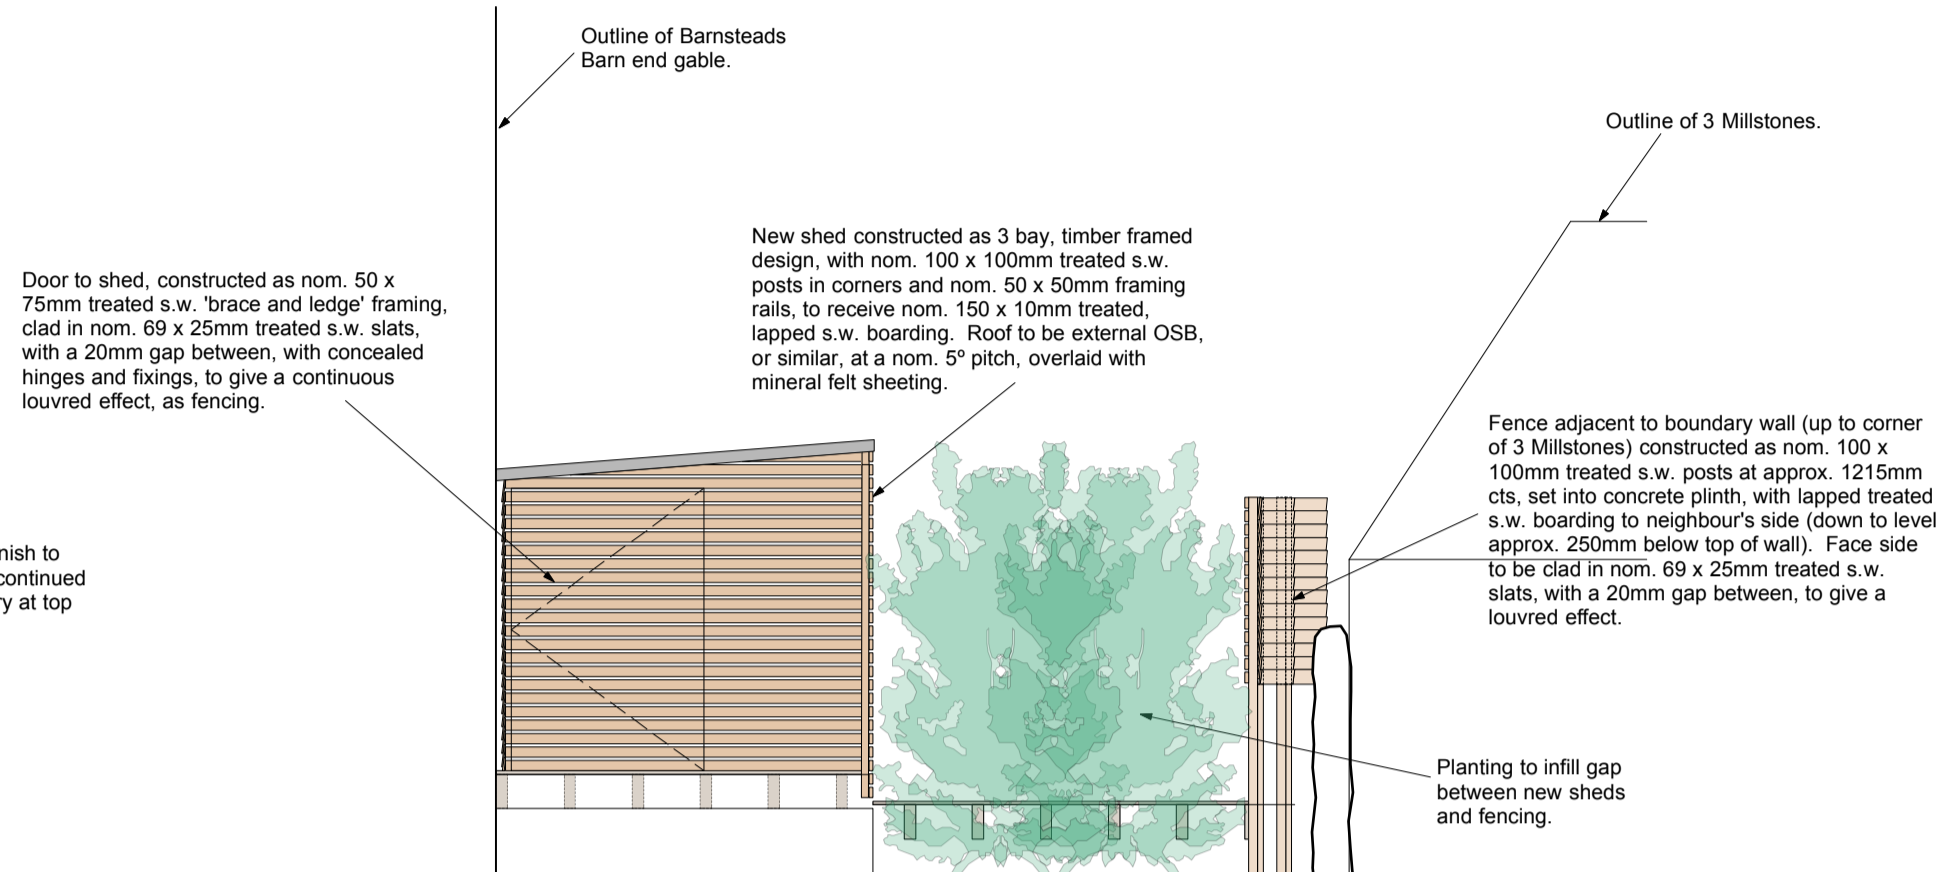

Datum - 76.00 Shed - Front Elevation (South East)


Elevation Section F-F

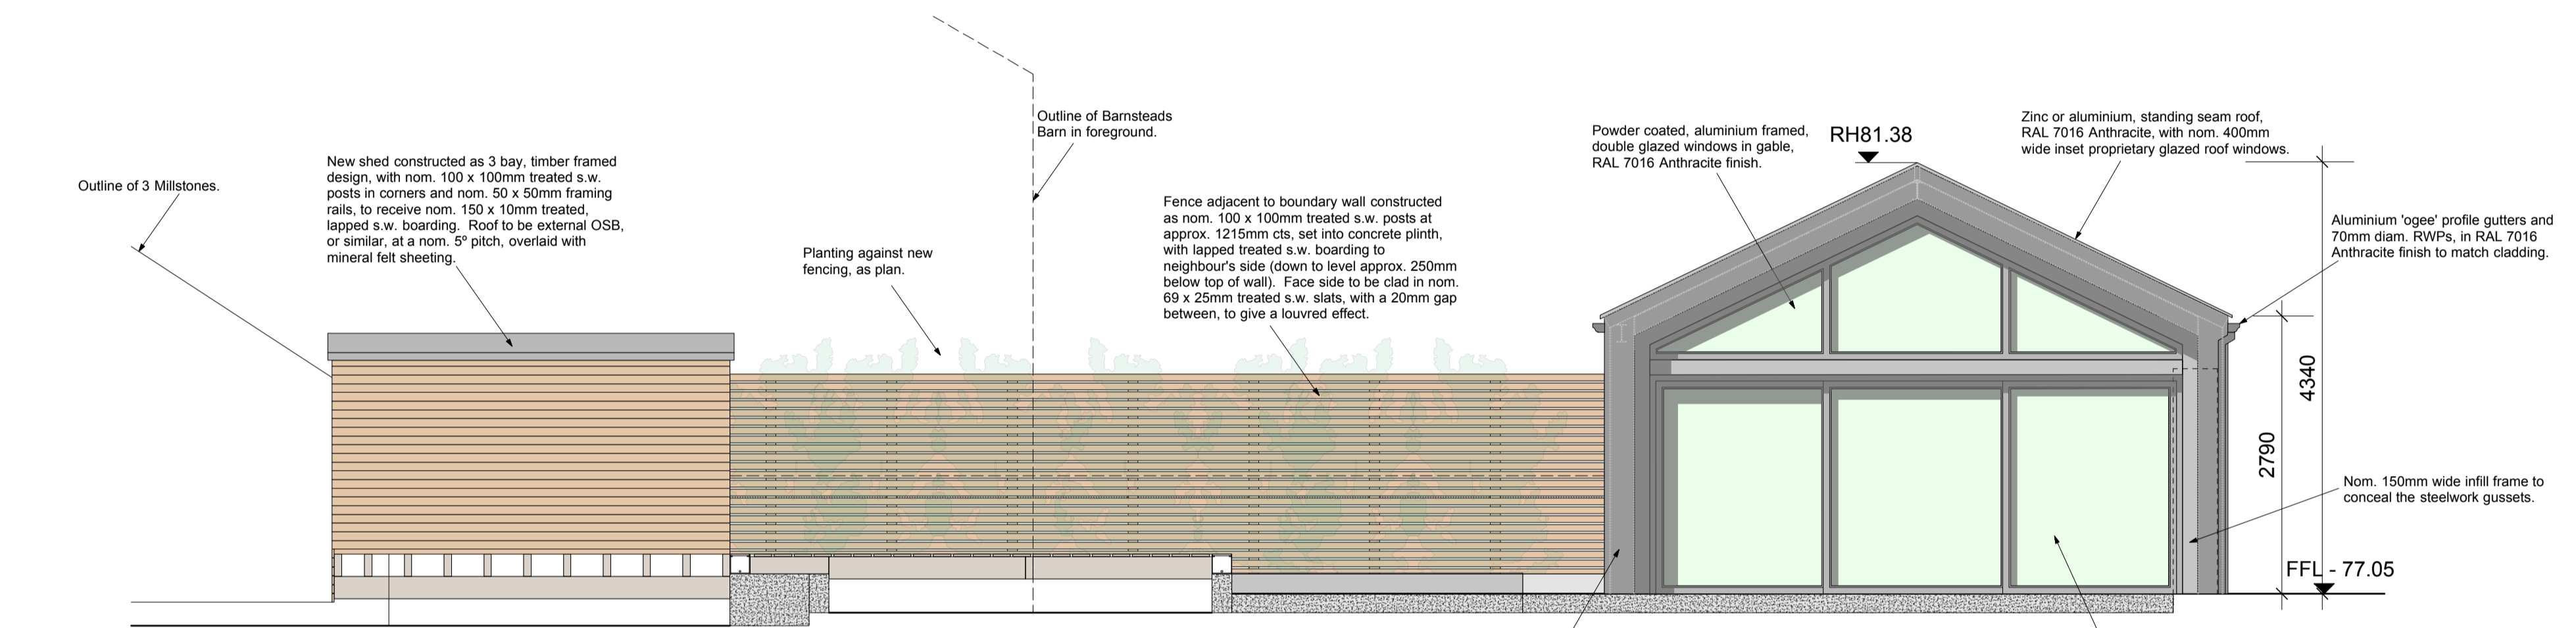

Datum - 76.00 Shed - End Elevation (South West)


Elevation Section G-G

Garden Room - Gable Elevation (South West)

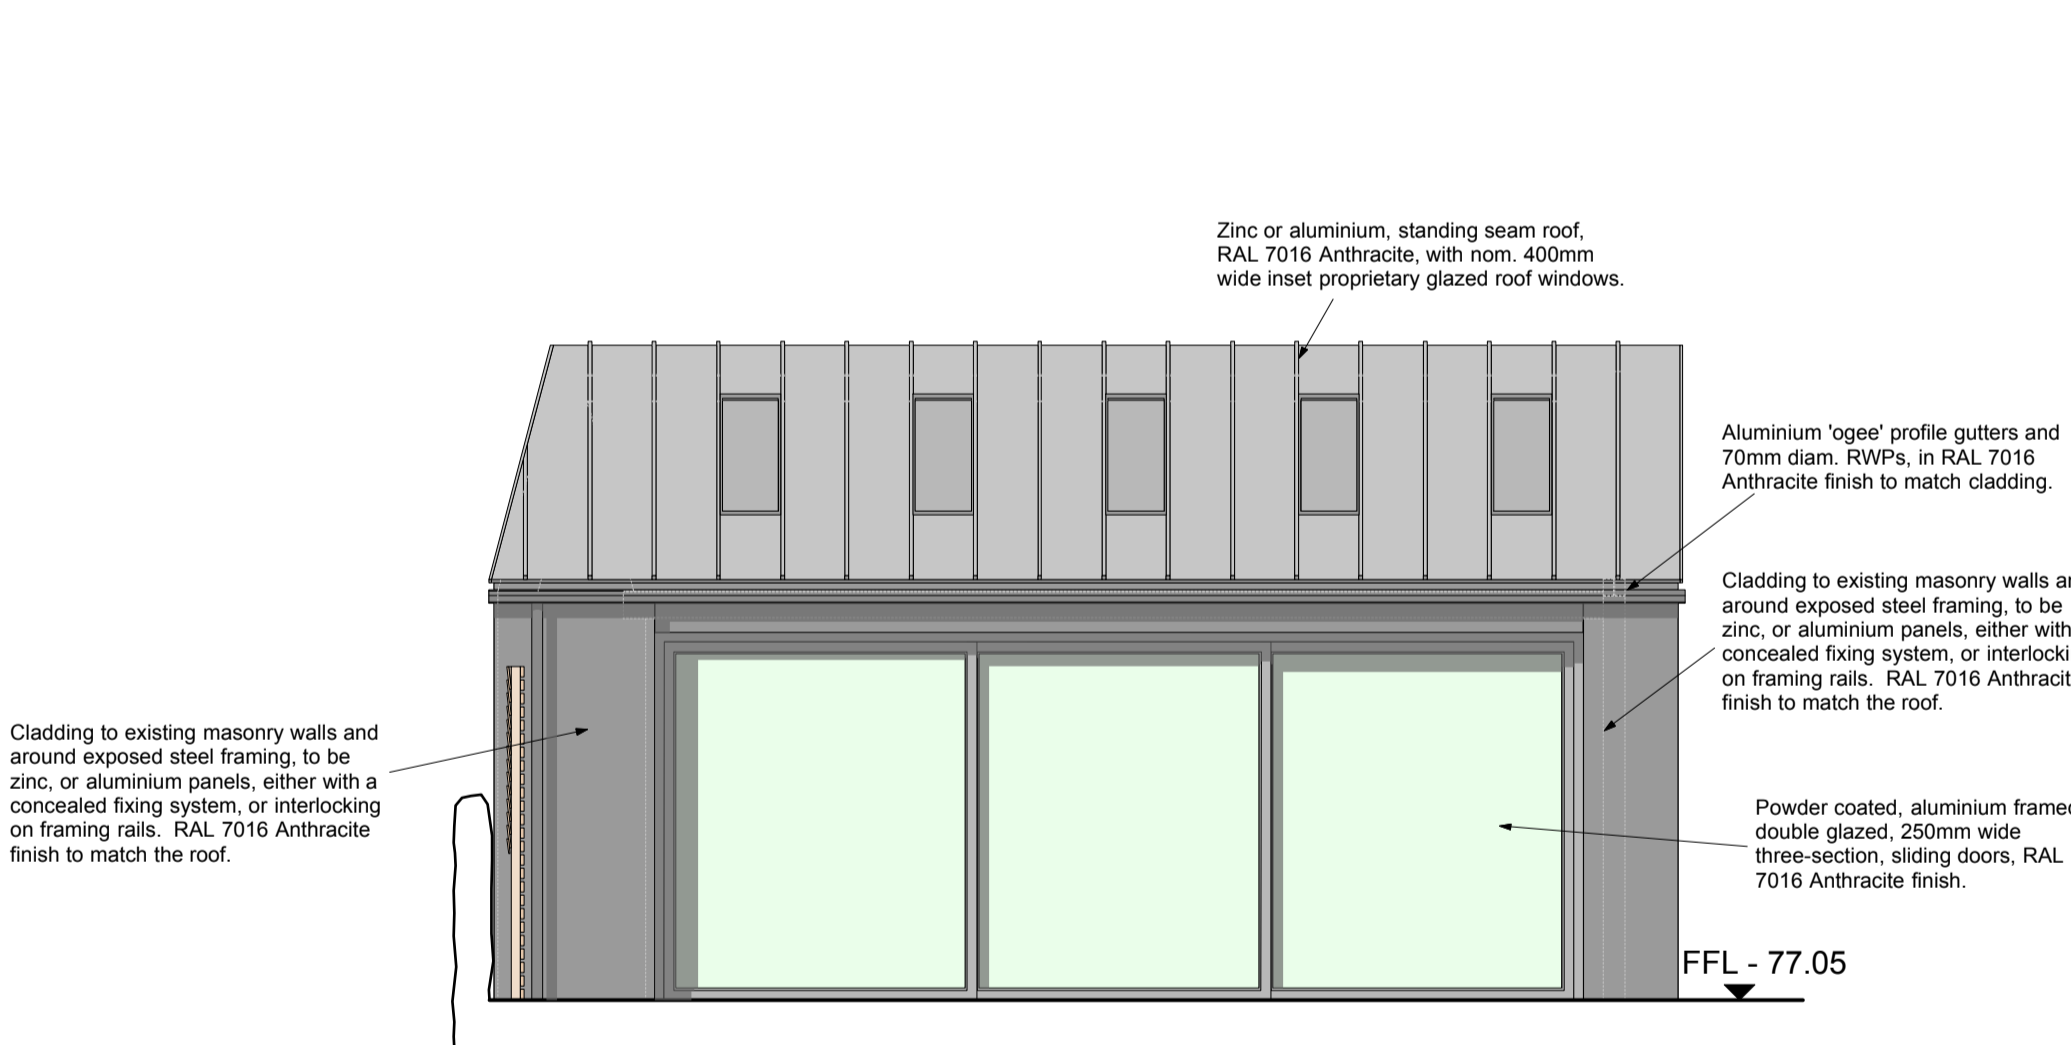

Datum - 76.00 Side Elevation (North West)


Elevation Section H-H

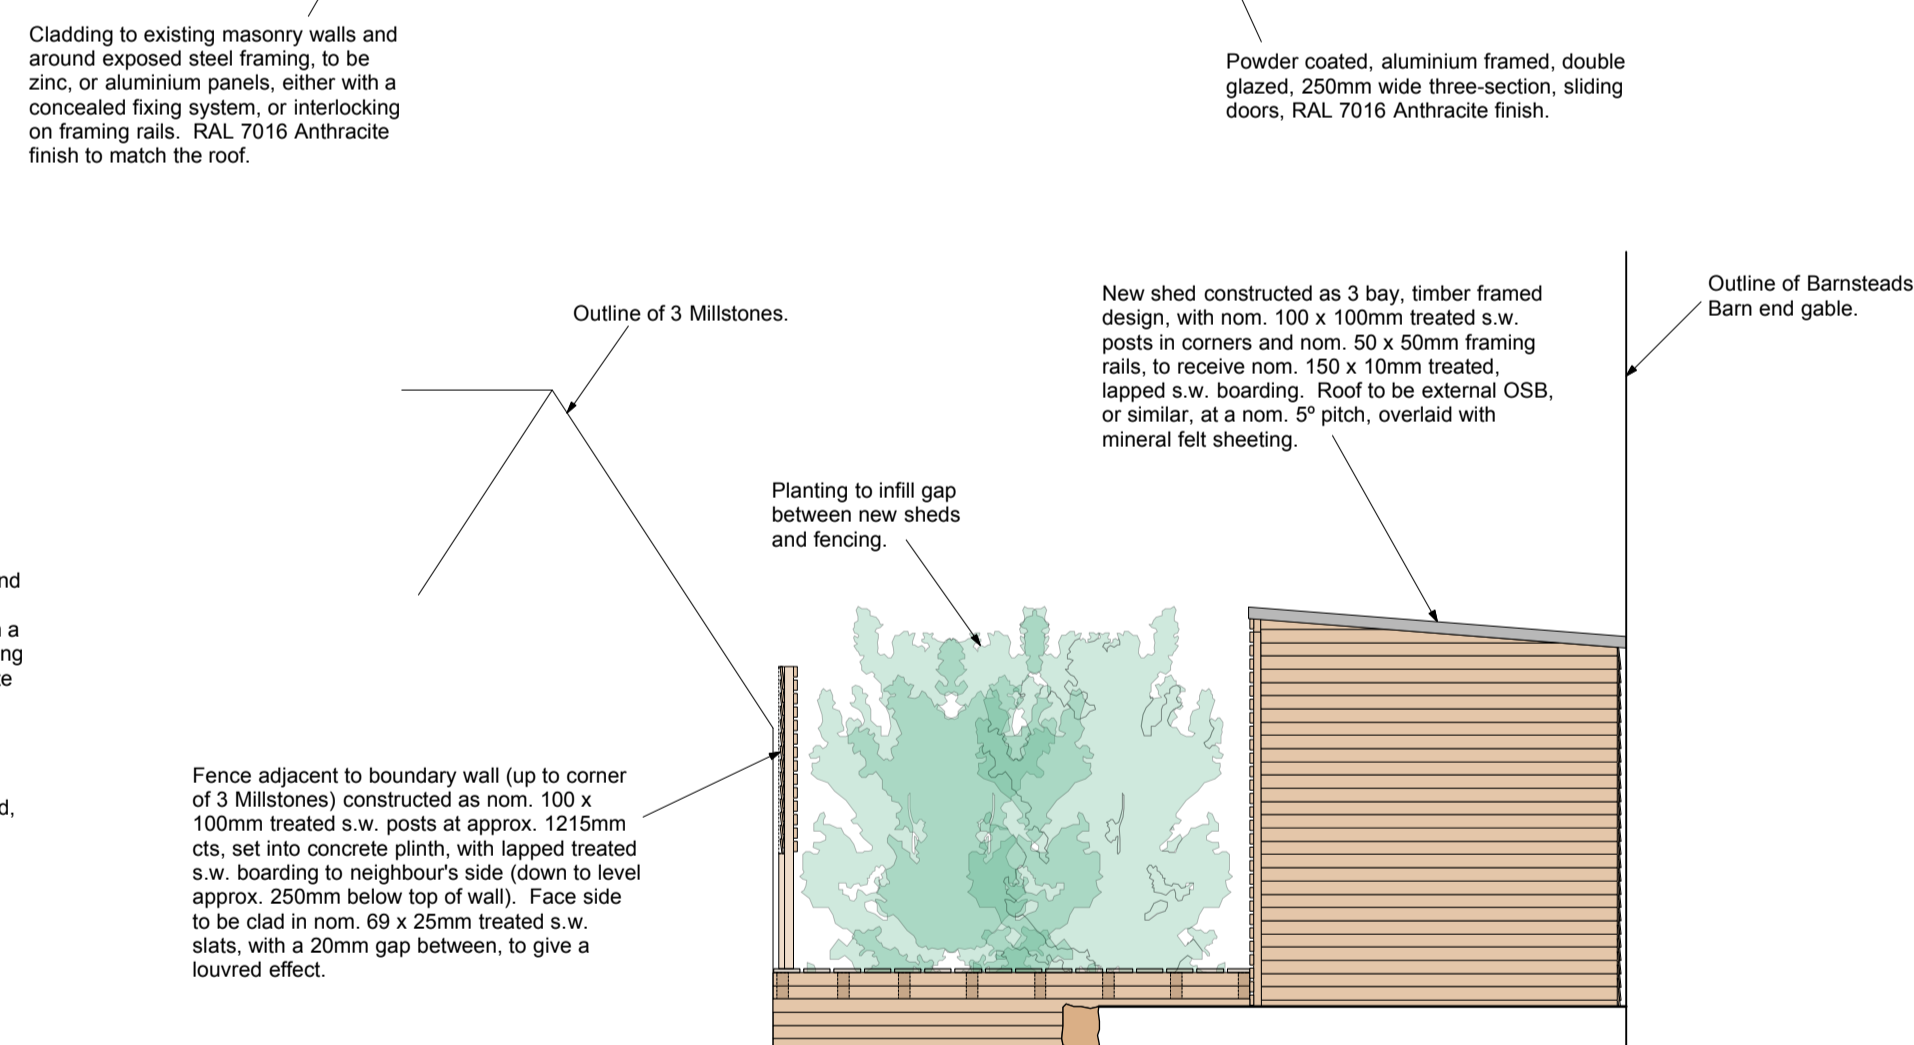

Datum - 76.00

Shed - Rear Elevation (North West)

Elevation Section J-J

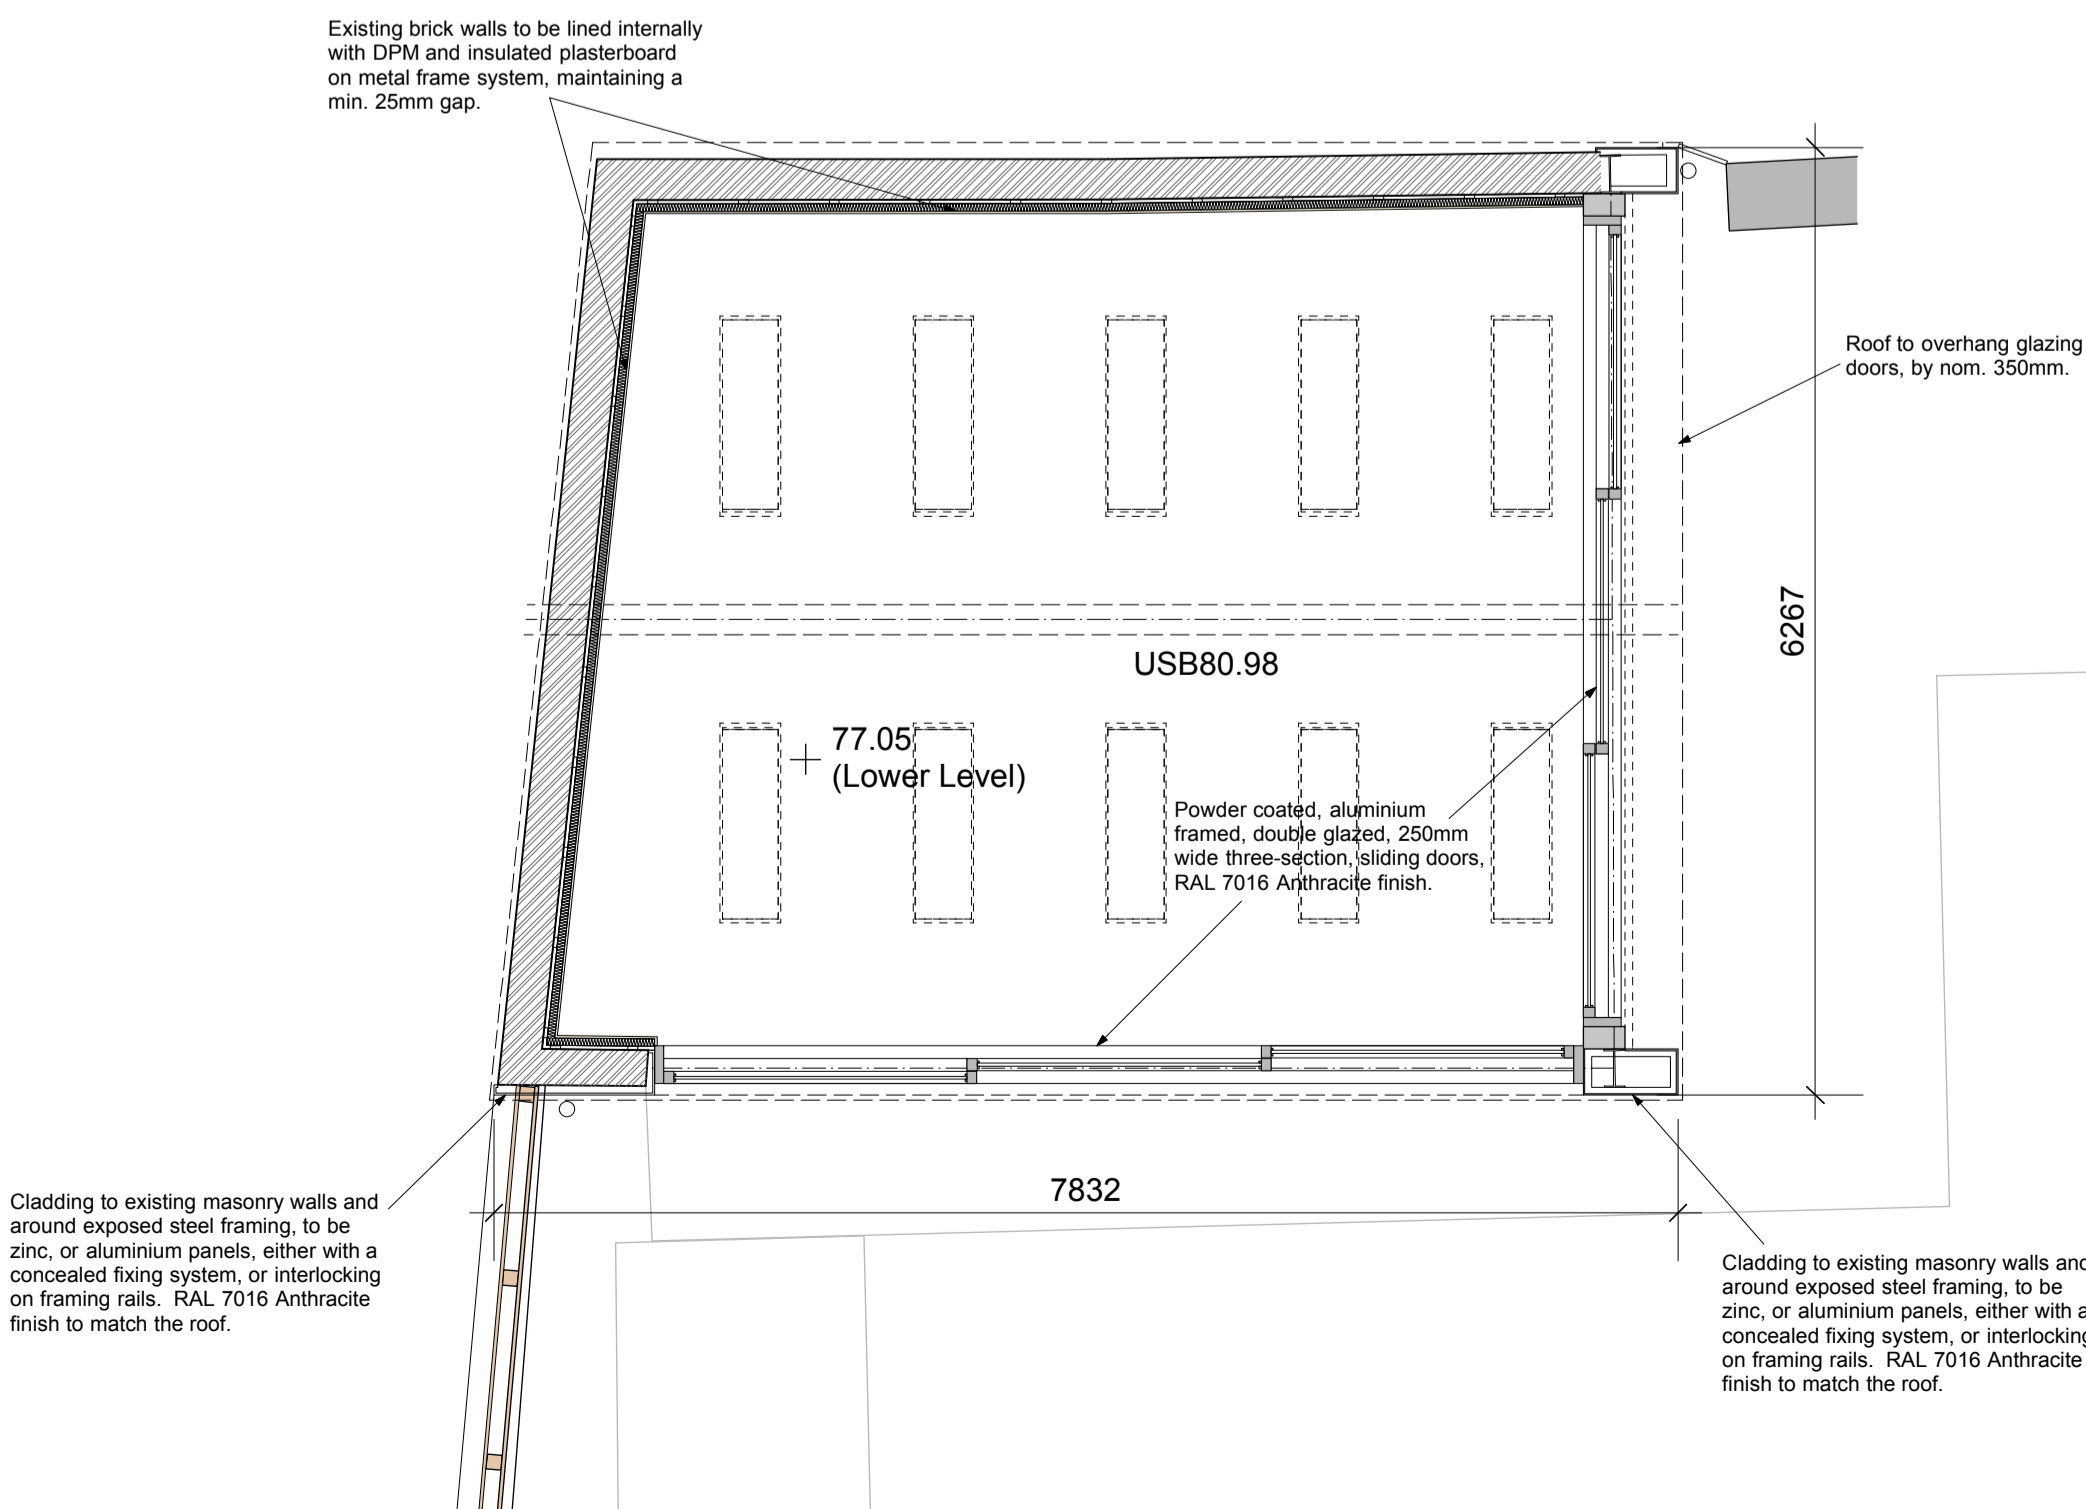

Proposed Plan of Garden Room

Rev	Date	Description
B	20.02.17	Position of new shed altered and fencing against existing gable wall of 3 Millstones omitted, to suit Planning Officer's comments.
A	12.12.16	Minor amendments further to Client's comments.

Barnsteads Barn
 Waddington Road, West Bradford

Proposed Garden Room and Shed

Drwg. No.: 2329.P.05	Rev.: B
----------------------	---------

Date: Nov '16 Scale: 1:50@A1

IWA Architects

Waterloo Mill, Waterloo Road, Clitheroe, Lancashire, BB7 1LR.

T: +44 (0) 1200 423487
 F: +44 (0) 1200 458278
 E: adm@iwarchitects.co.uk
 W: www.iwarchitects.co.uk