



NOTES:
 1: Do not scale this drawing, use figured dimensions only 2: The Contractor, Sub Contractor or specialist supplier are responsible for confirming site dimensions prior to fabrication 3: Any dimensional discrepancies are to be reported to the Architect immediately

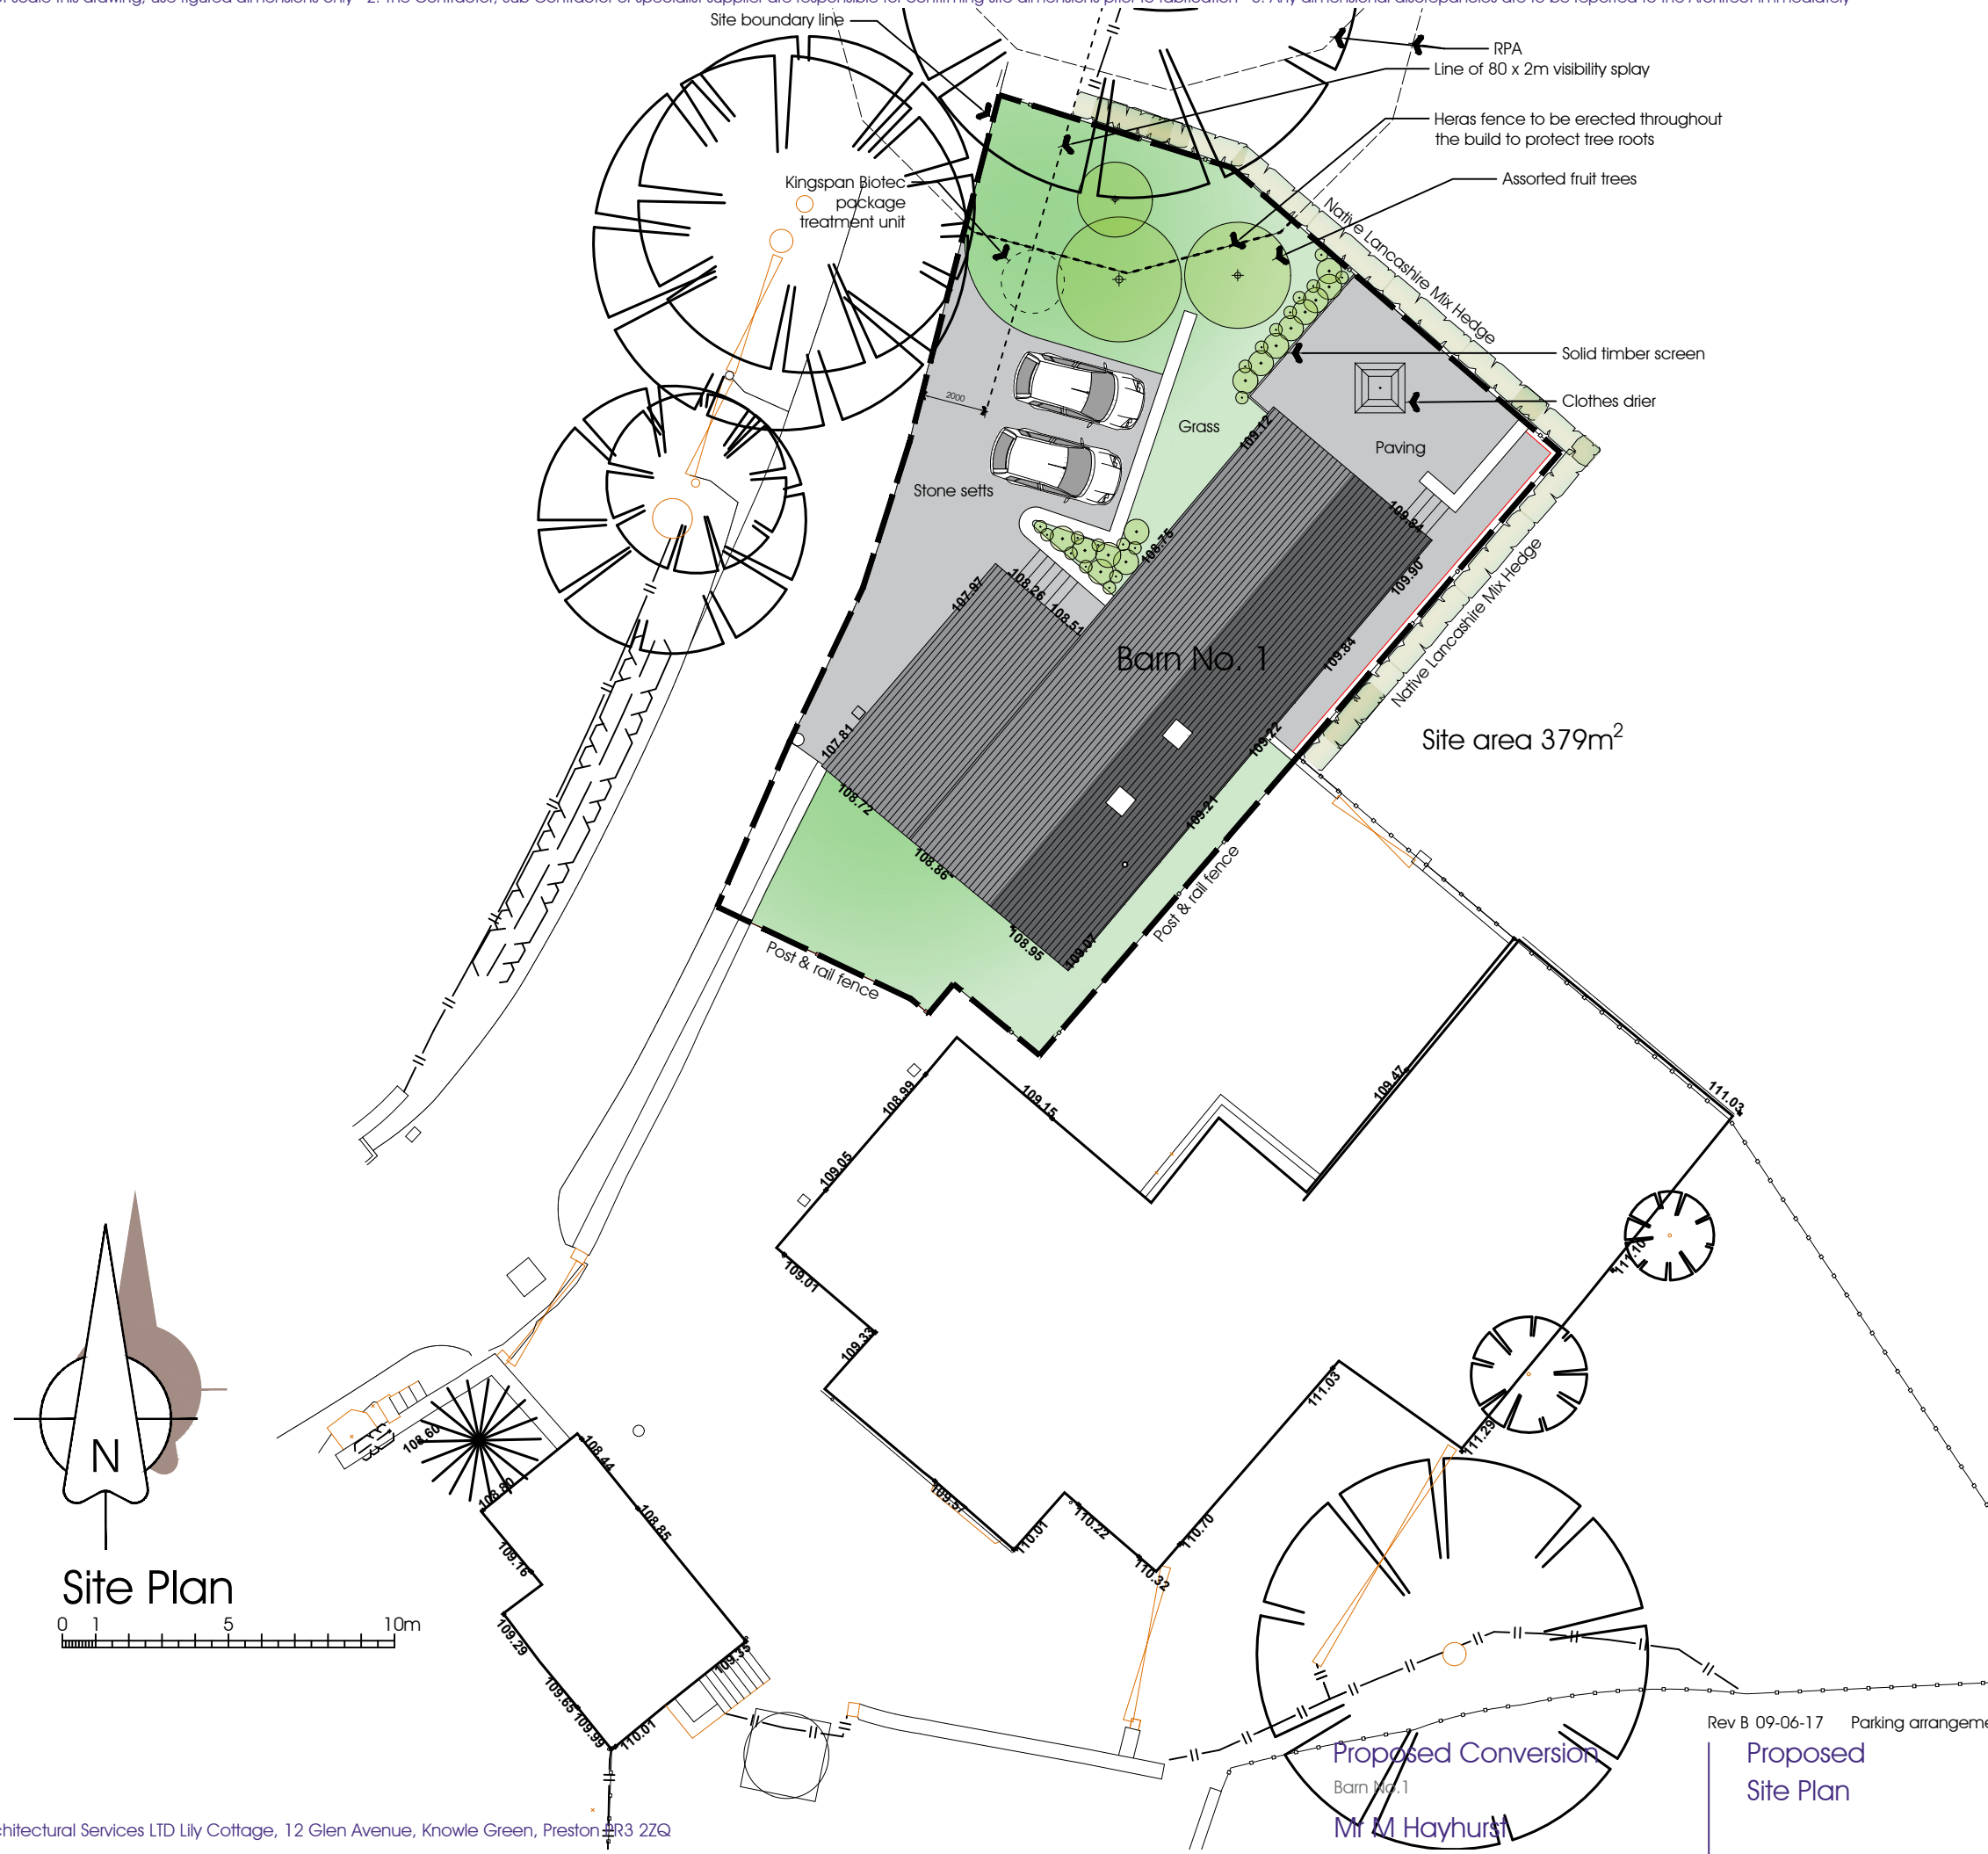

Site Plan

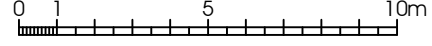


Rev B 09-06-17 Parking arrangement revised and visibility splay added


Proposed
Site Plan

JOB NO. 2867
 DRAWING NO. 120
 REVISION B
 SCALE 1:200 @ A3


NOTES:
 1: Do not scale this drawing, use figured dimensions only 2: The Contractor, Sub Contractor or specialist supplier are responsible for confirming site dimensions prior to fabrication 3: Any dimensional discrepancies are to be reported to the Architect immediately

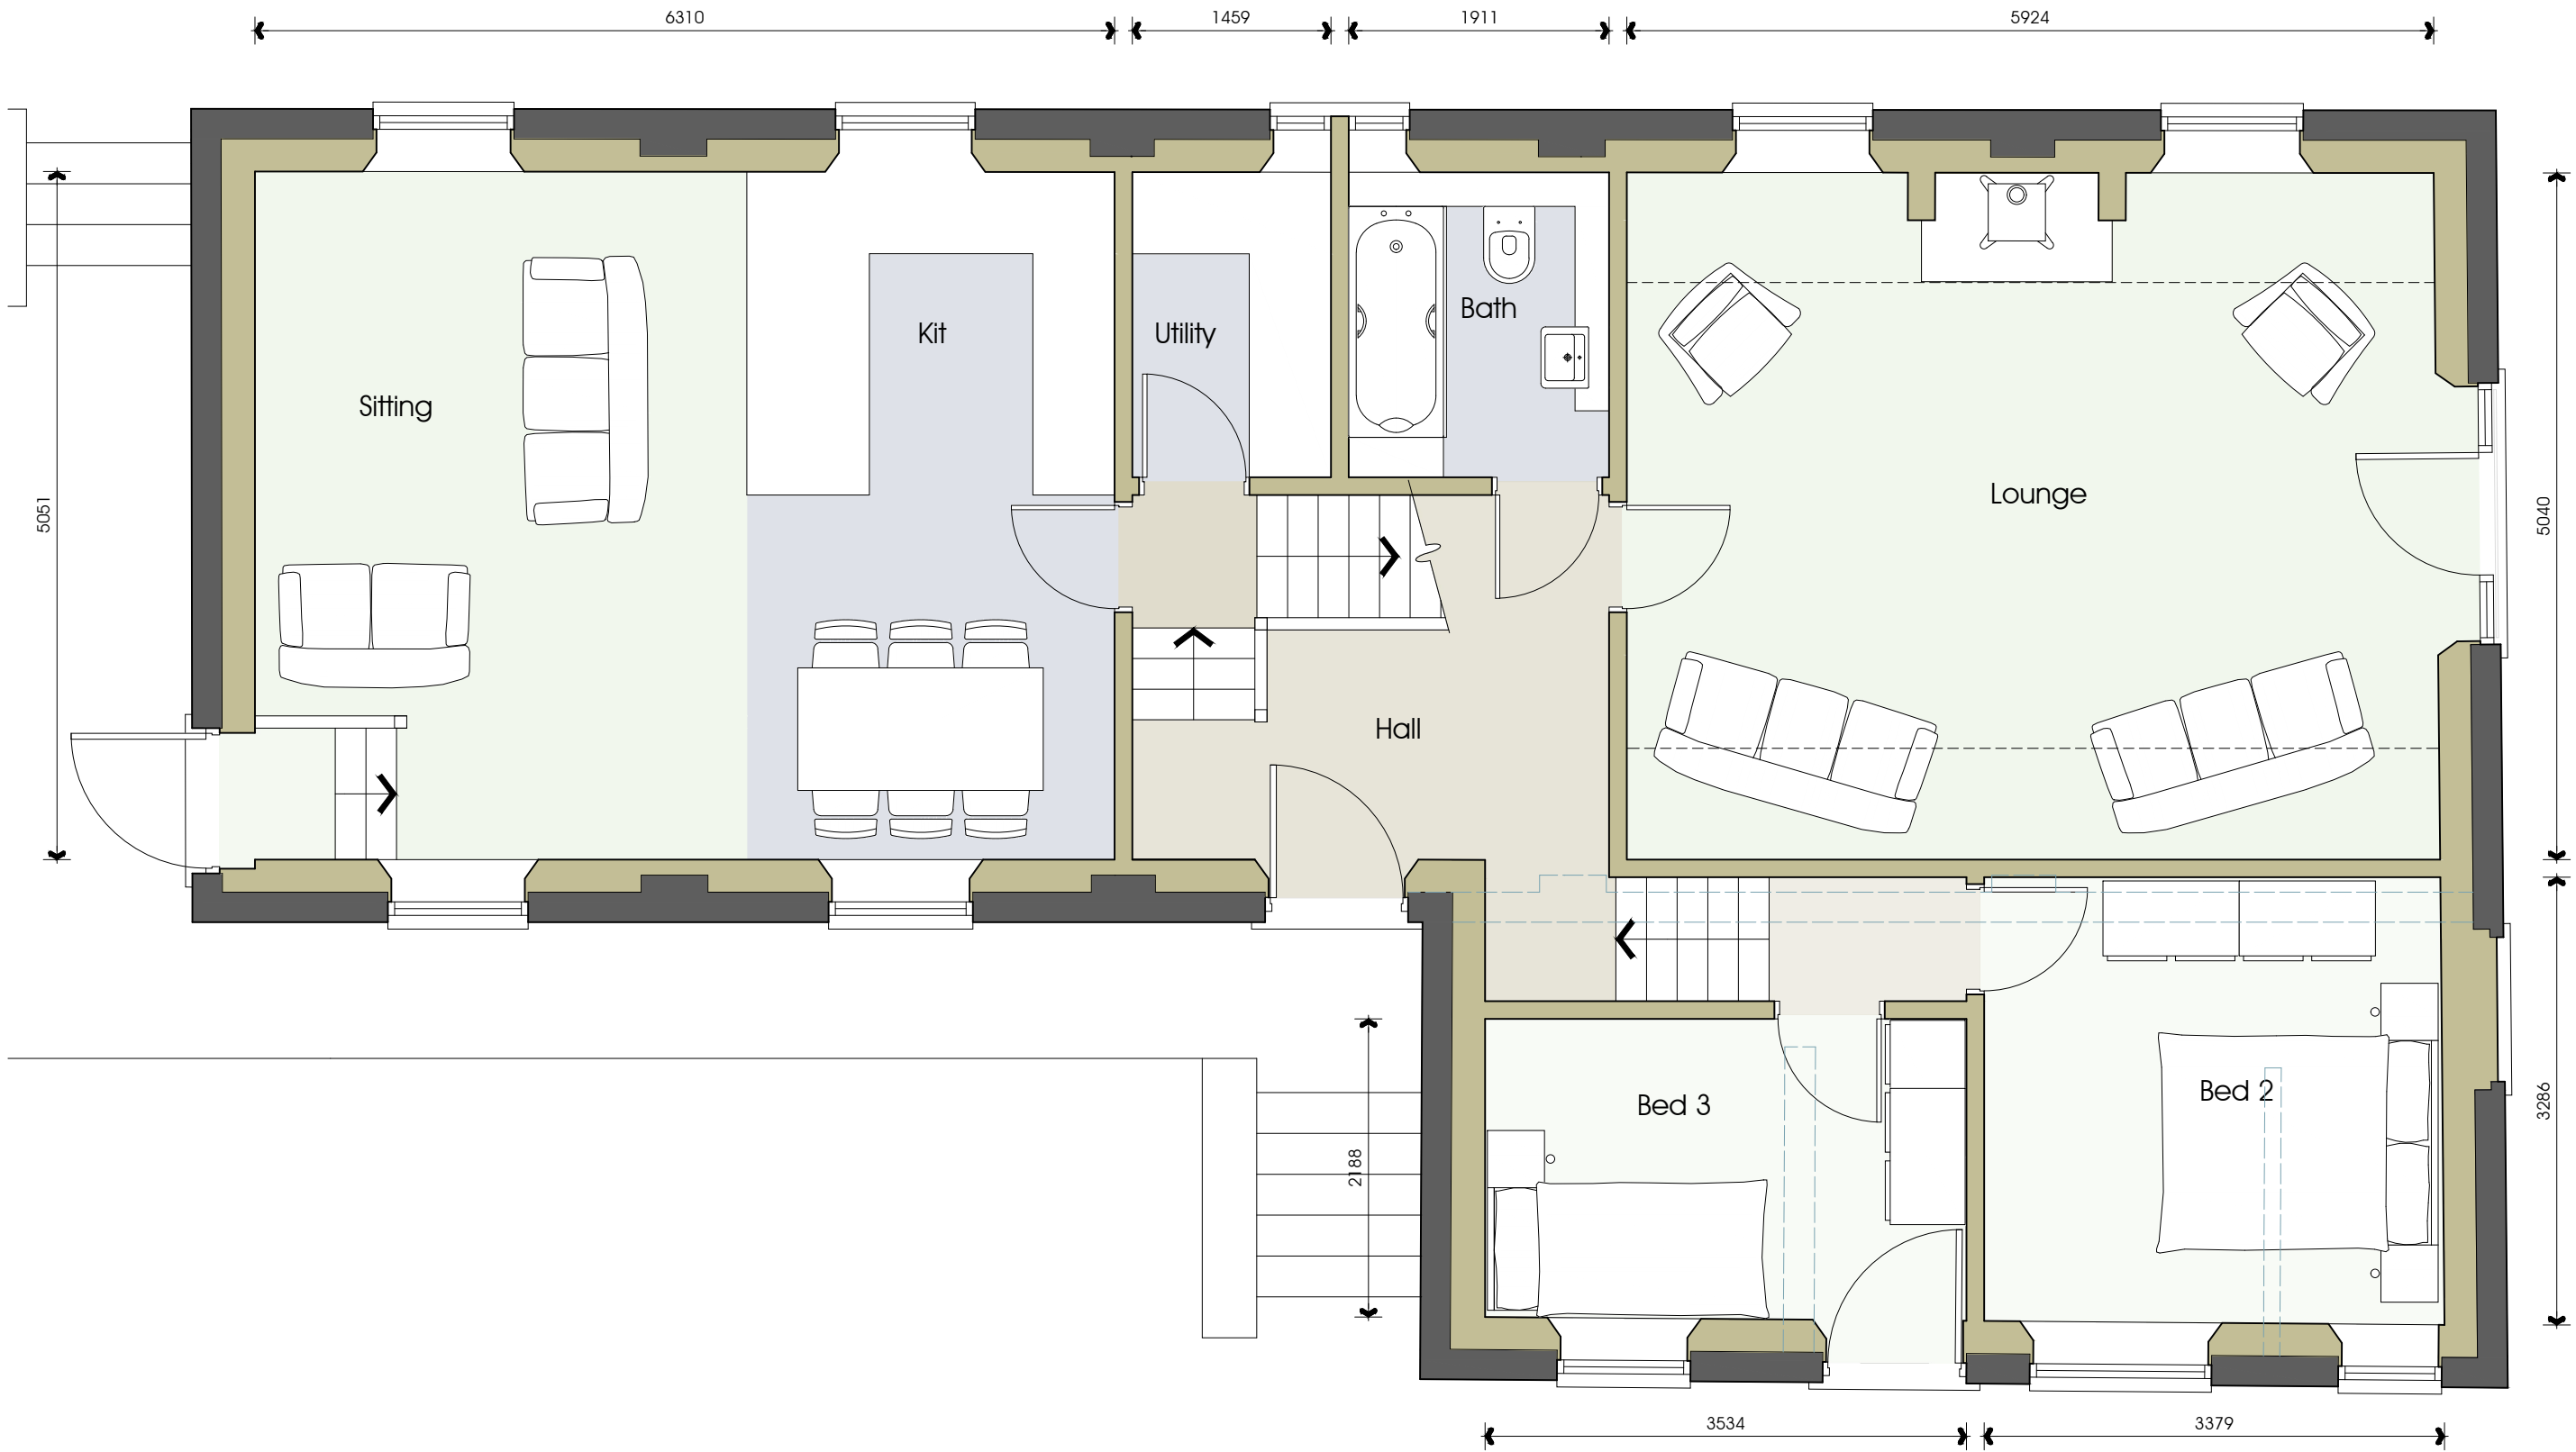

Ground Floor Plan

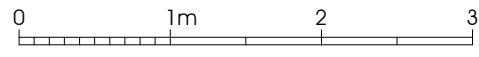

NOTES:
1: Do not scale this drawing, use figured dimensions only 2: The Contractor, Sub Contractor or specialist supplier are responsible for confirming site dimensions prior to fabrication 3: Any dimensional discrepancies are to be reported to the Architect immediately

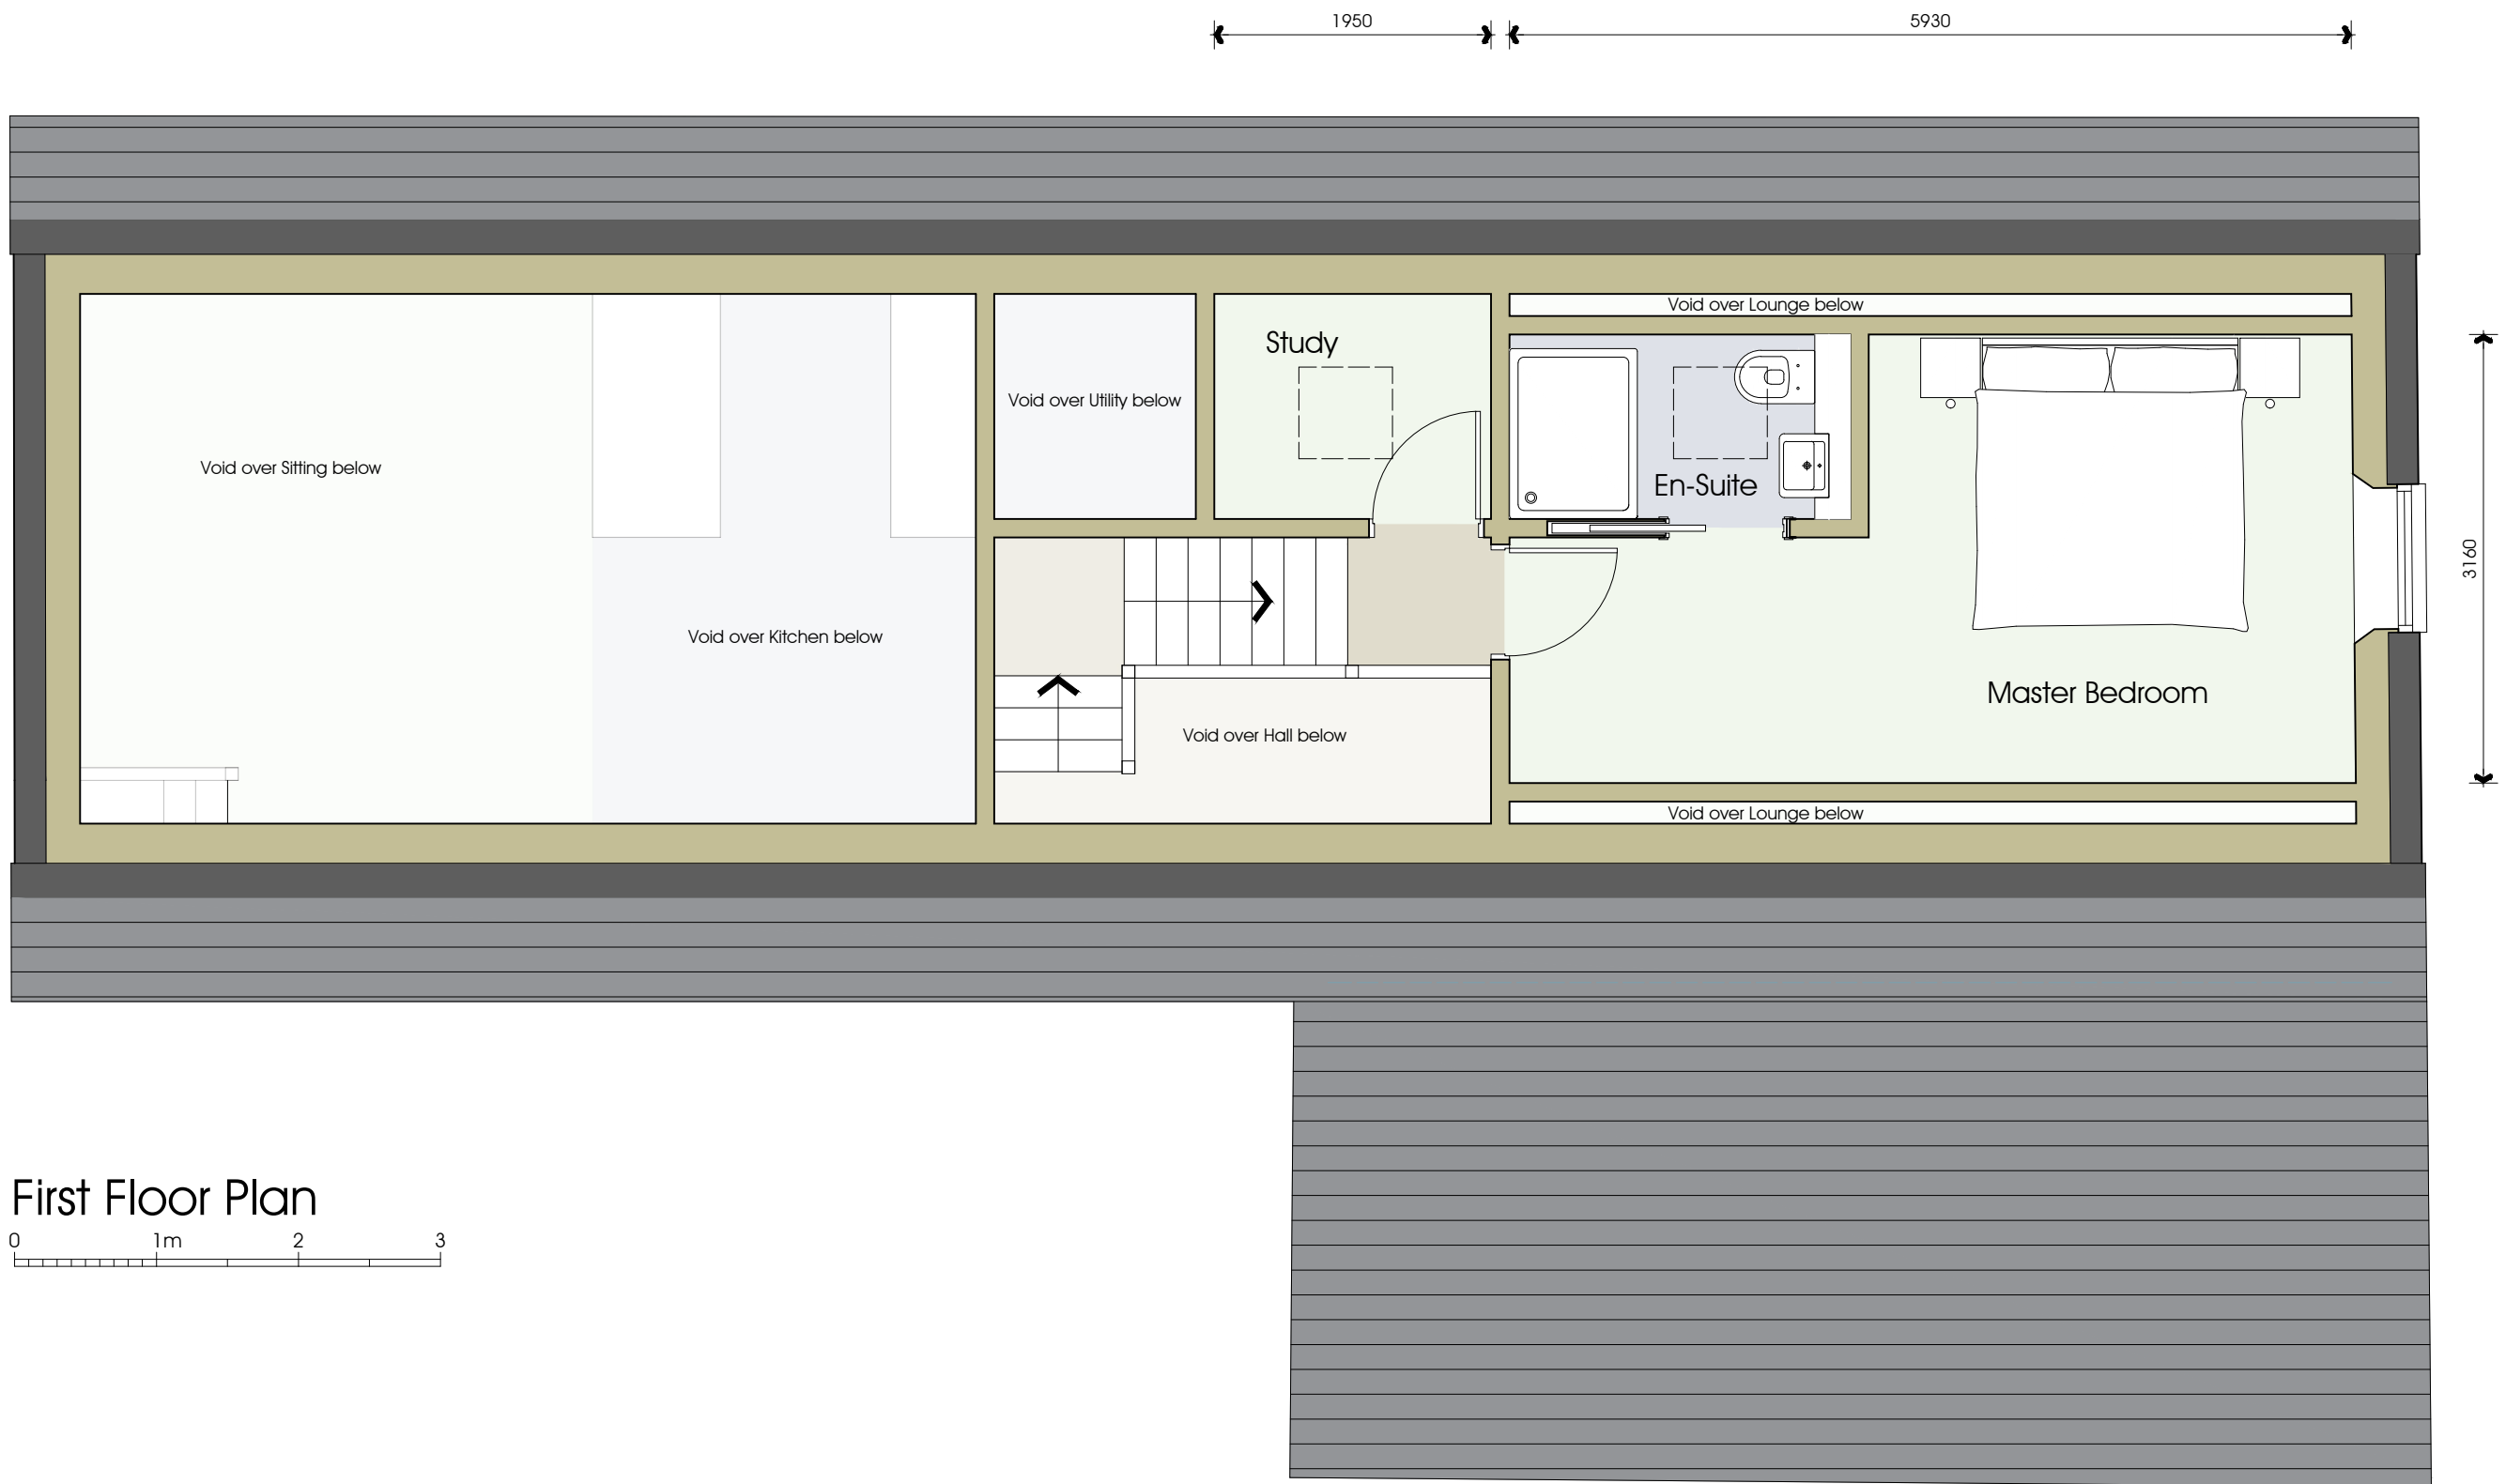

First Floor Plan



Proposed Conversion

Barn No. 1

Mr M Hayhurst

Wheatley Farm Four Acre Lane PR3 2TD

Proposed
First Floor Plan


DATE August 2016

JOB NO. 2867
DRAWING NO. 140
REVISION
SCALE 1:50 @ A3






North West Elevation
 0 1 2 3 4 5m

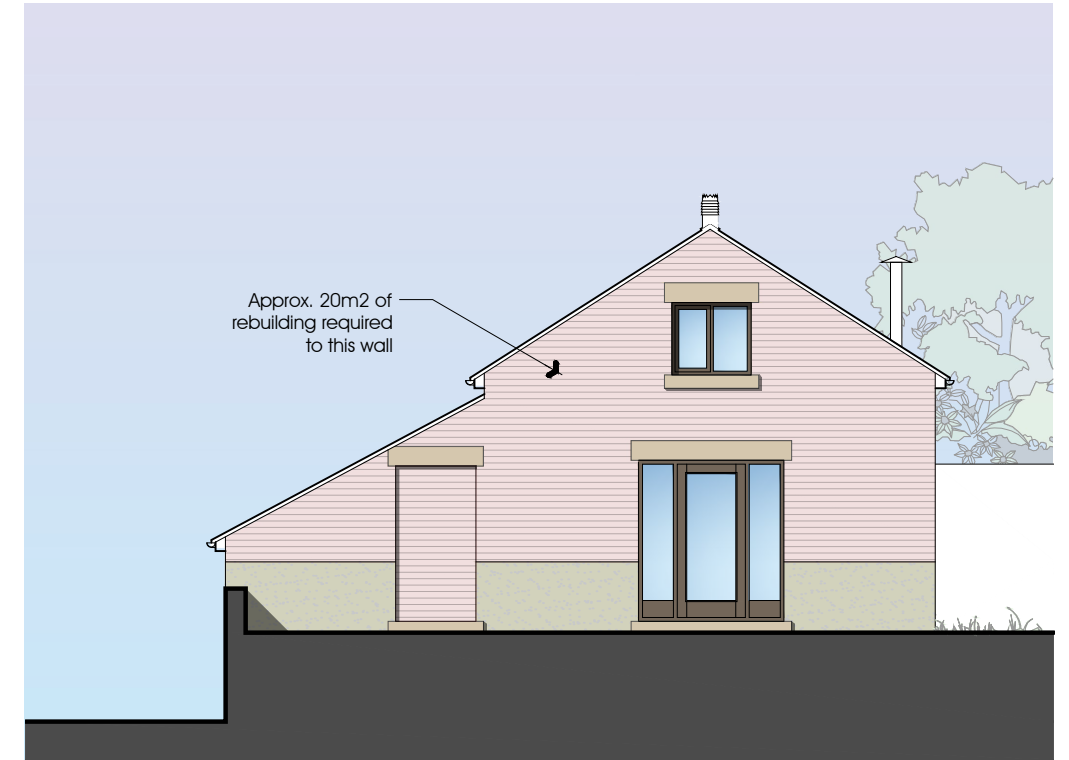

South West Elevation

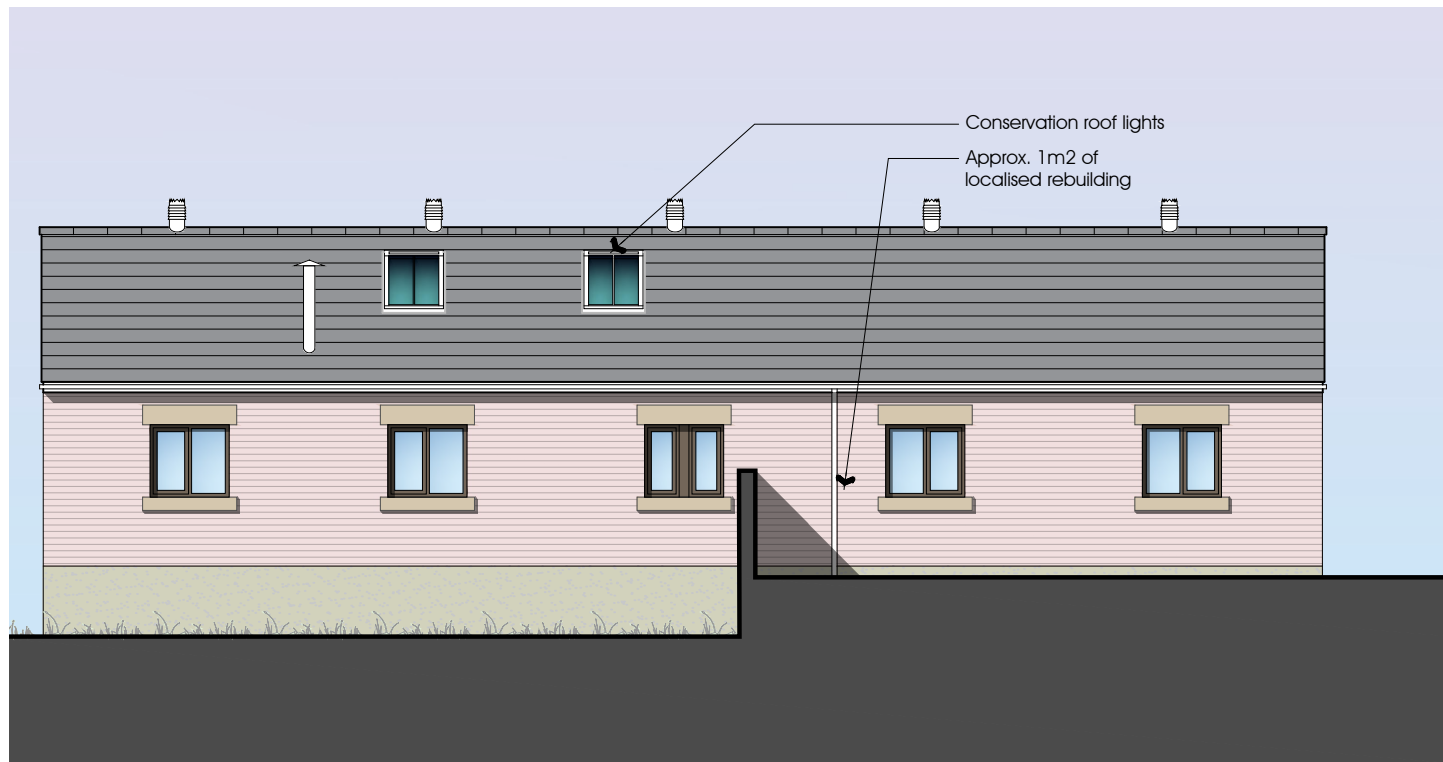

South East Elevation

Materials

Painted softwood Doors & windows
 Painted cast iron gutters and rainwater pipes
 Stone sets for vehicle access points and hardstandings



North East Elevation

Rev B 09-06-17 Parking arrangement revised

Proposed Conversion

Barn No. 1

Mr M Hayhurst

Wheatley Farm Four Acre Lane PR3 2TD

Proposed Elevations

DATE August 2016

JOB NO. 2867
 DRAWING NO. 150
 REVISION B
 SCALE 1:100 @ A3