

Studio 1
9 Cheapside
Chorley
Lancashire
PR7 2EX

Studio 2
Beechwood House
100 Preston Road
Whittle-le-Woods
PR6 7HE

Tel: 01257 441 512

Email: contact@sdaarchitecture.co.uk
Web: www.sdaarchitecture.co.uk

Company Registration: 6391867
VAT Registered: 183 9667 53

Project Information:

Client: Mr. G. Baker

Project Title: Single Storey Rear Extension

Project Address: 36 College Close, Longridge, Preston, PR3 3AX

Project Stage: Planning Application

Date of Drawing: 23.03.17

Drawn By: SLP
Drawing Sheet Size: A1 (841 x 594)
Drawing Scale: 1:200

Drawing Title:

Site Plan as 'Existing'

Job Number: Drawing Number: Revision:

0251 (S)2-02-PP

DO NOT SCALE ONLY USE DIMENSIONS SHOWN
© COPYRIGHT RESERVED

Drawing Revisions

Rev. Date Description Author





Copyright © 2016 Style Design & Architecture Ltd.
All Rights Reserved

Deviating from these drawings without consultation and/or agreement with the employer is unacceptable. This drawing is indicative and exact dimensions should be checked and confirmed on site by a nominated contractor or competent person prior to commencement of building works. All dimensions shown shall be verified by the relevant contractor/s on site prior to commencement of any works, delivery of materials or setting out. Any discrepancy should be reported within 10 days of the drawing being issued.

Do not scale this drawing unless forced to use a scale. Copy work from written and checked dimensions. This drawing is the property of SDA Architecture Ltd and copyright reserved by them. This drawing is not to be used, copied or disclosed by or to any unauthorised persons without prior written authorisation or consent from SDA Architecture Ltd.

DO NOT PROCEED WORKS IN THE EVENT OF A DRAWING DISCREPANCY
For all structural aspects please refer to Structural Engineers project information
cross reference all drawings, details and calculations with the architectural drawings
prior to commencement of building works.

SDA Architecture Ltd is a trading name of Style Design and Architecture Ltd and holds no responsibility or liability for any works carried out on site.

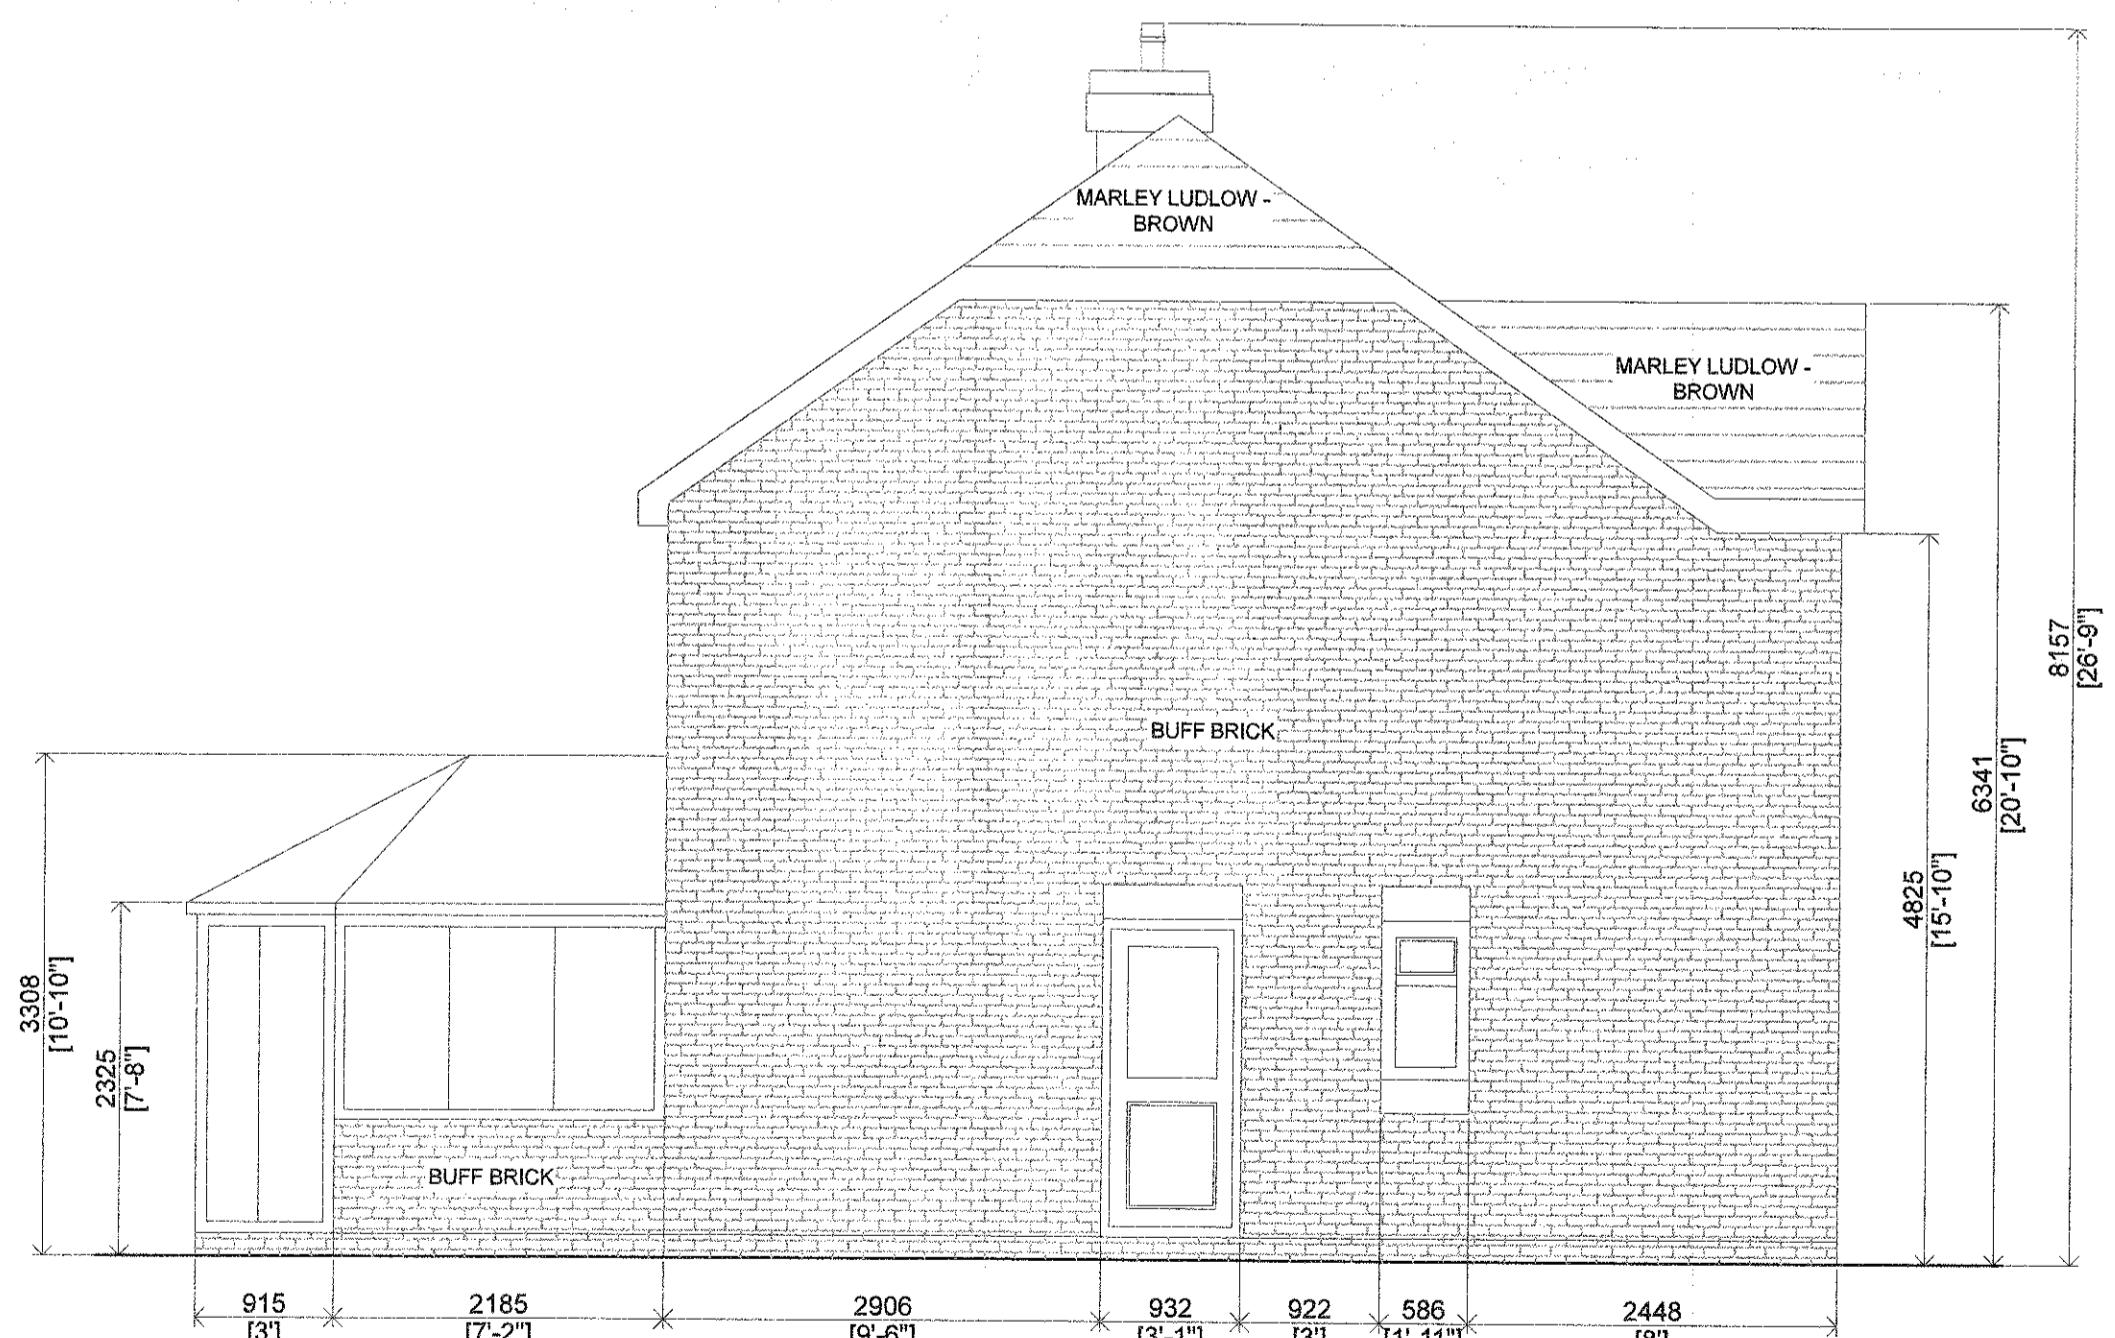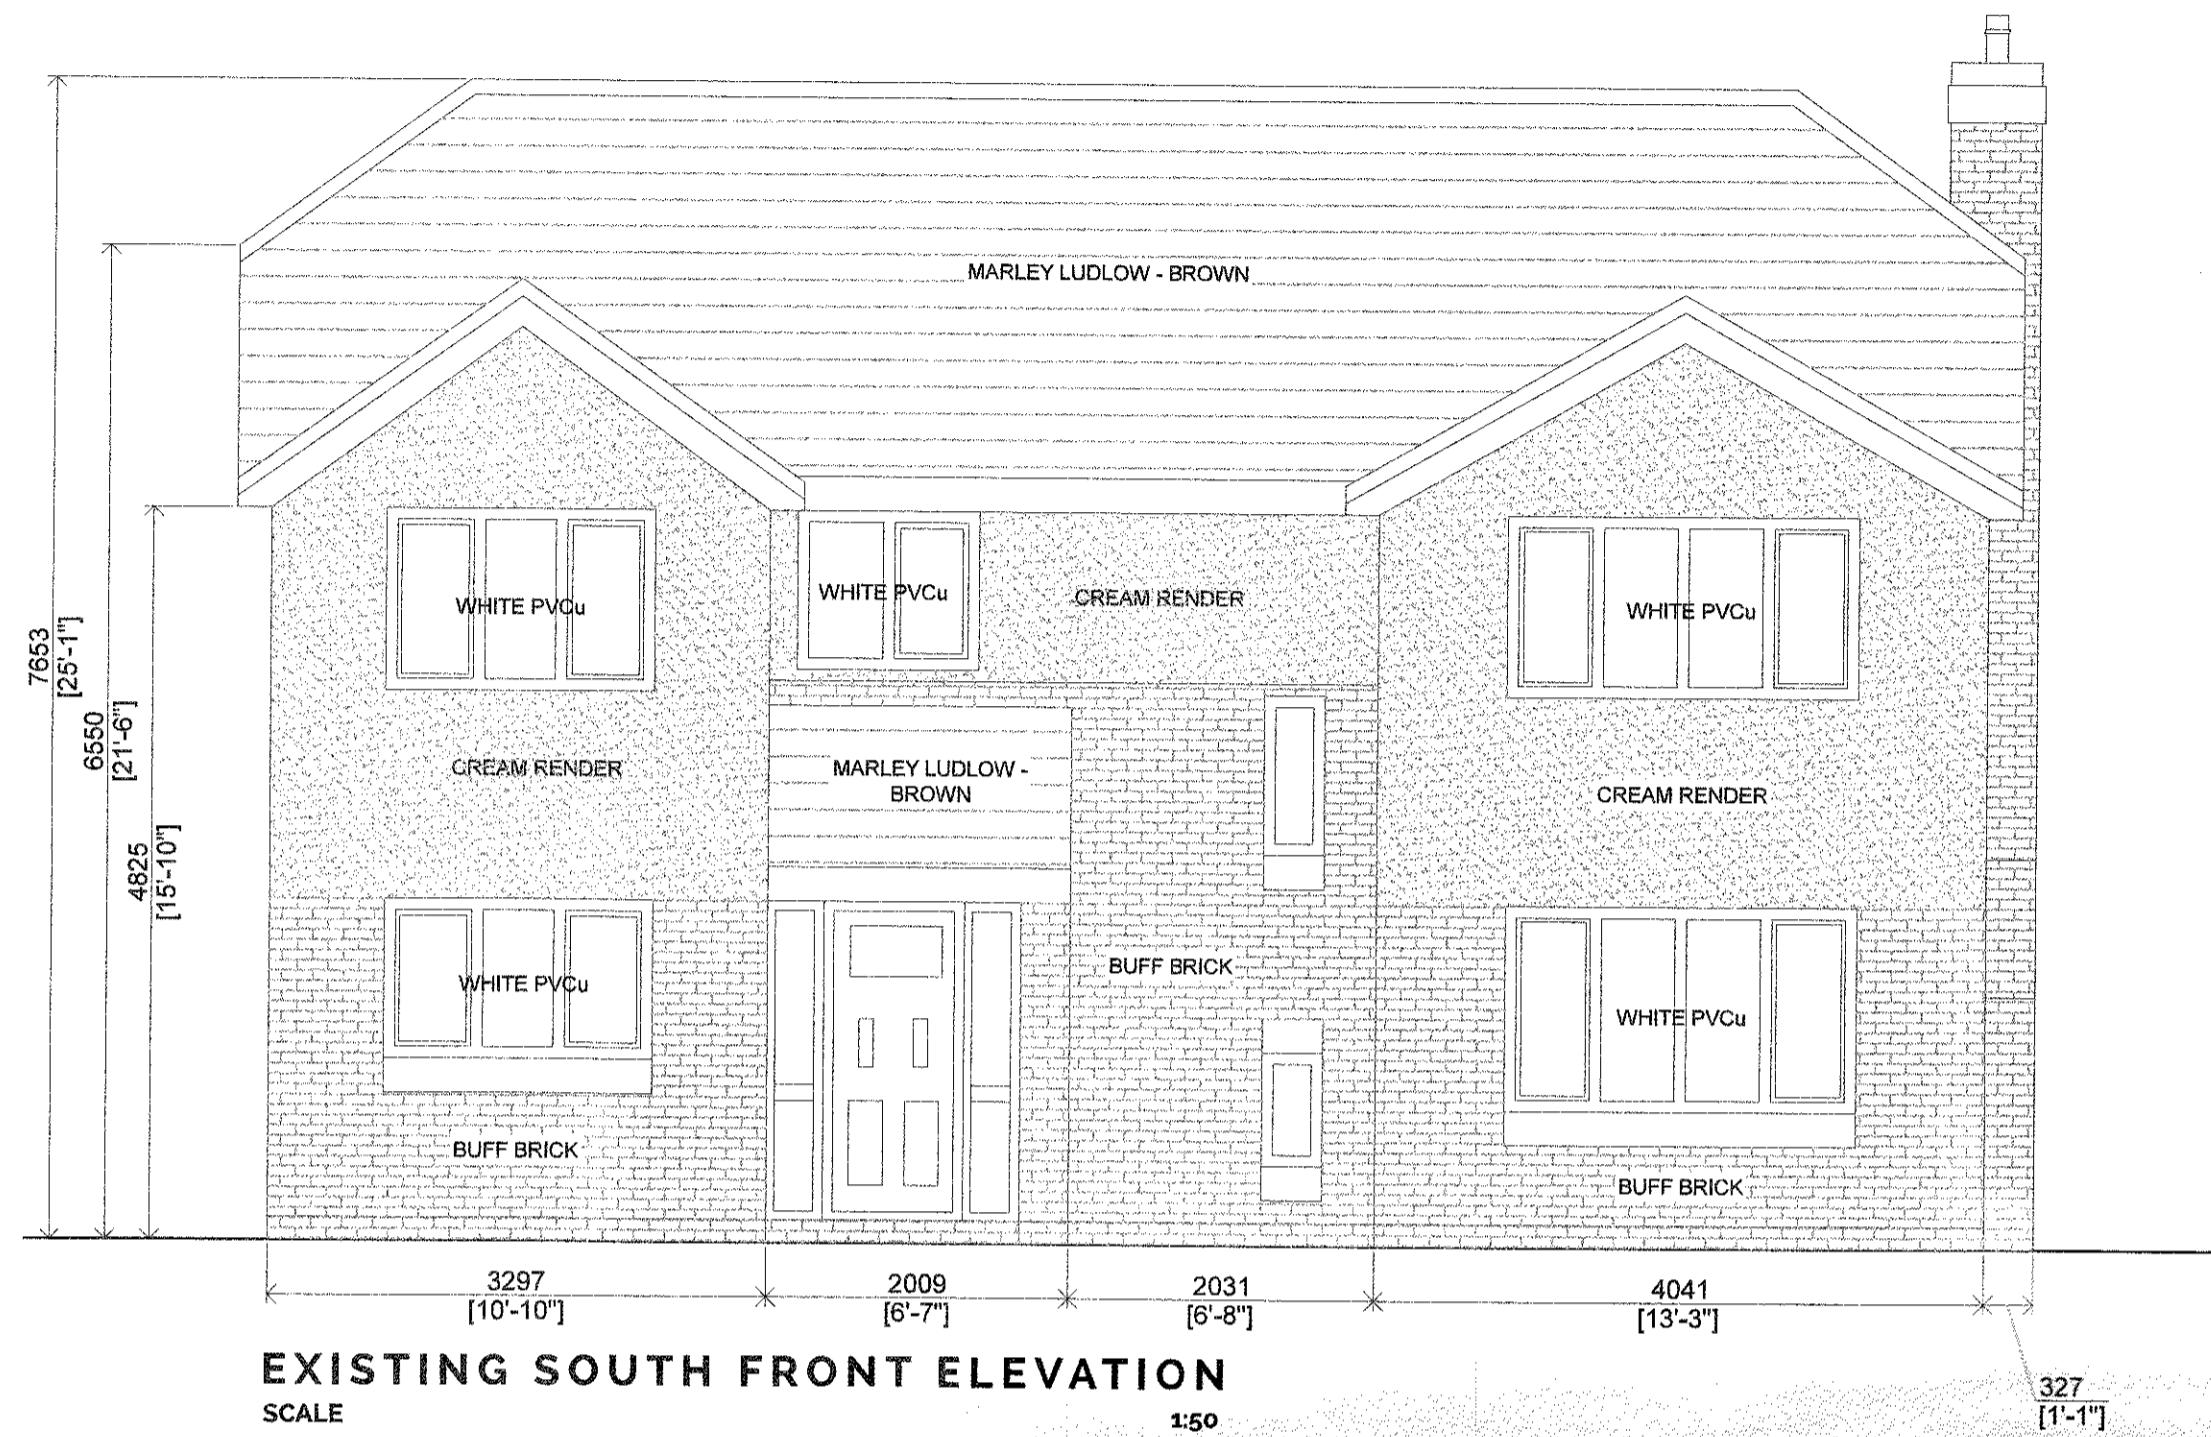

DO NOT SCALE ONLY USE DIMENSIONS SHOWN
© COPYRIGHT RESERVED

Drawing Revisions

Rev. Date Description Author

Copyright © 2010 Style Design & Architecture Ltd.
All Rights Reserved



Dealing from these drawings without consultation and/or agreement with the employer is unacceptable. This drawing is indicative and exact dimensions should be checked and confirmed on site by the architect or contractor or competent person before any work is carried out. All dimensions and information shall be verified by the relevant contractor on site prior to commencement of works, ordering of materials or setting out. Any discrepancies should be reported writing to SDA Architecture Ltd.

Do not scale from this drawing unless trained to use a scale ruler - only work from written or signed dimensions. This drawing is the property of SDA Architecture Ltd and copyright reserved by them. This drawing is not to be used, copied or disclosed by or to any unauthorised persons without prior written authorisation or consent from SDA Architecture Ltd.


DO NOT PROCEED WORKS IN THE EVENT OF A DRAWING DISCREPANCY

For all structural aspects please refer to Structural Engineers project information, cross reference all drawings, details and calculations with the architectural drawing prior to commencement of building works.


SDA Architecture Ltd is a trading name of Style Design and Architecture Ltd and holds no responsibility or liability for any works carried out on site.

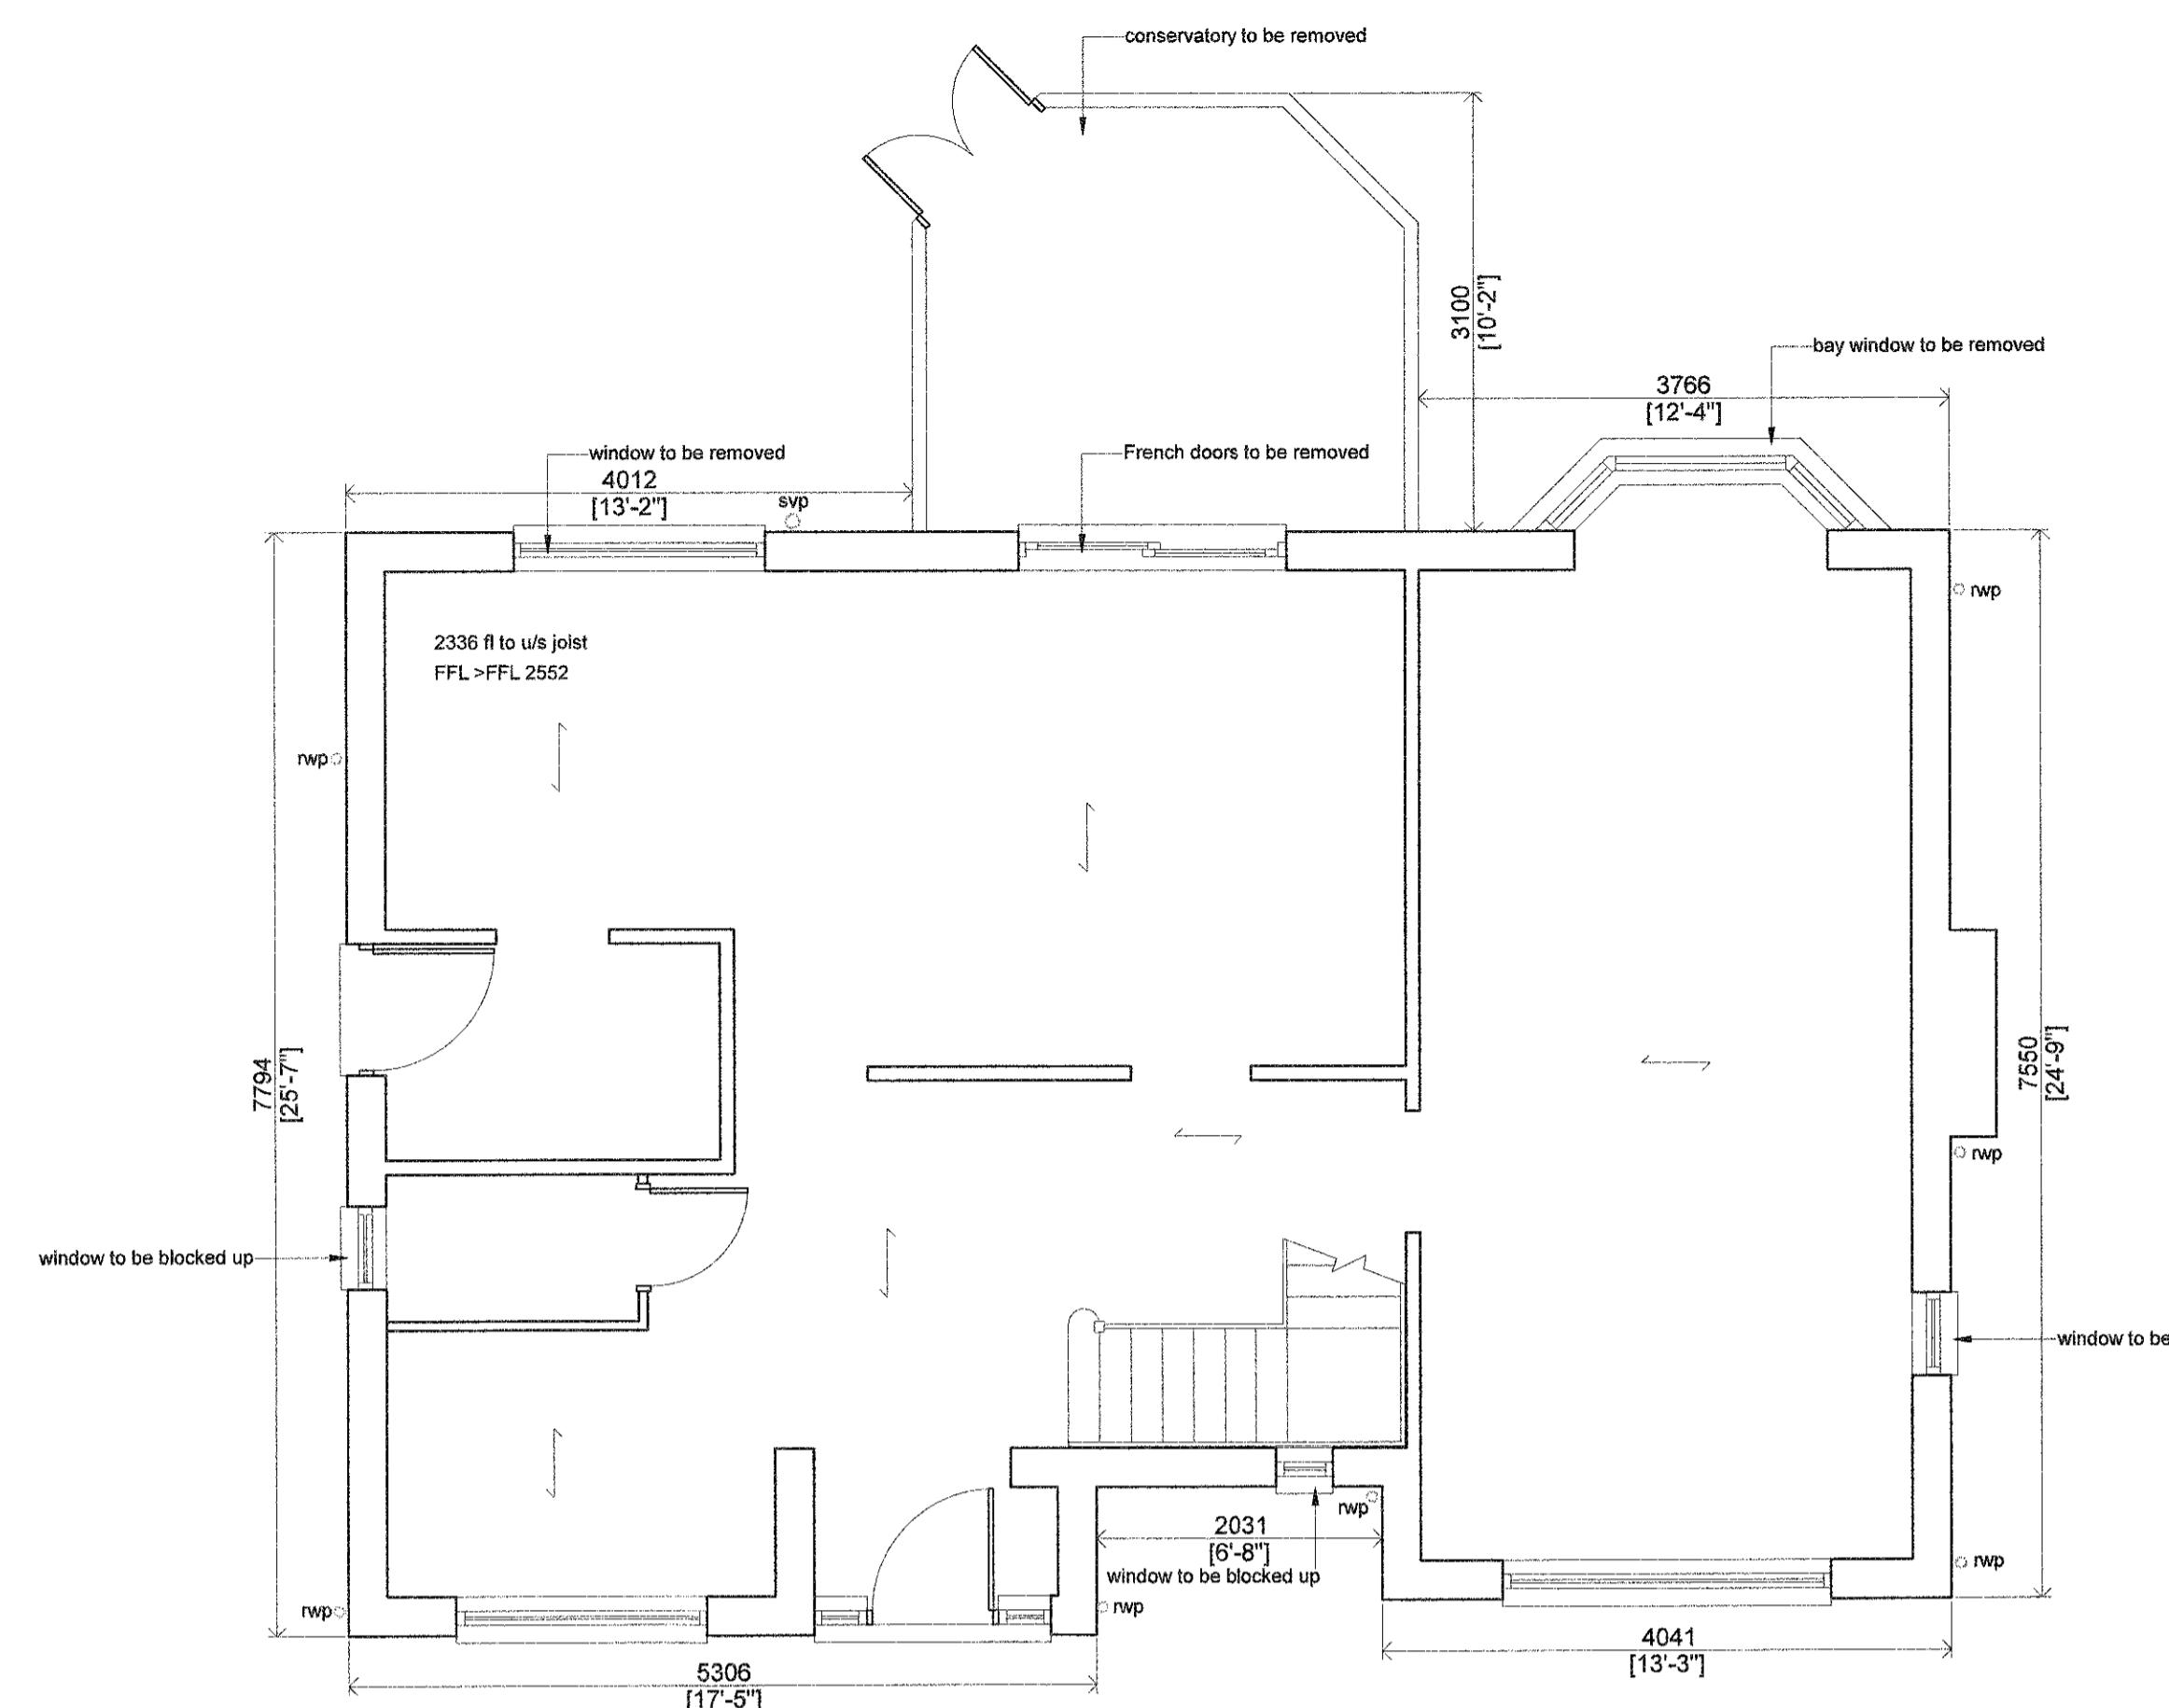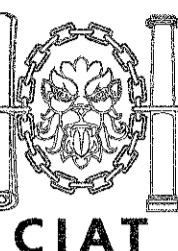

EXISTING GROUND FLOOR PLAN
SCALE 1:50

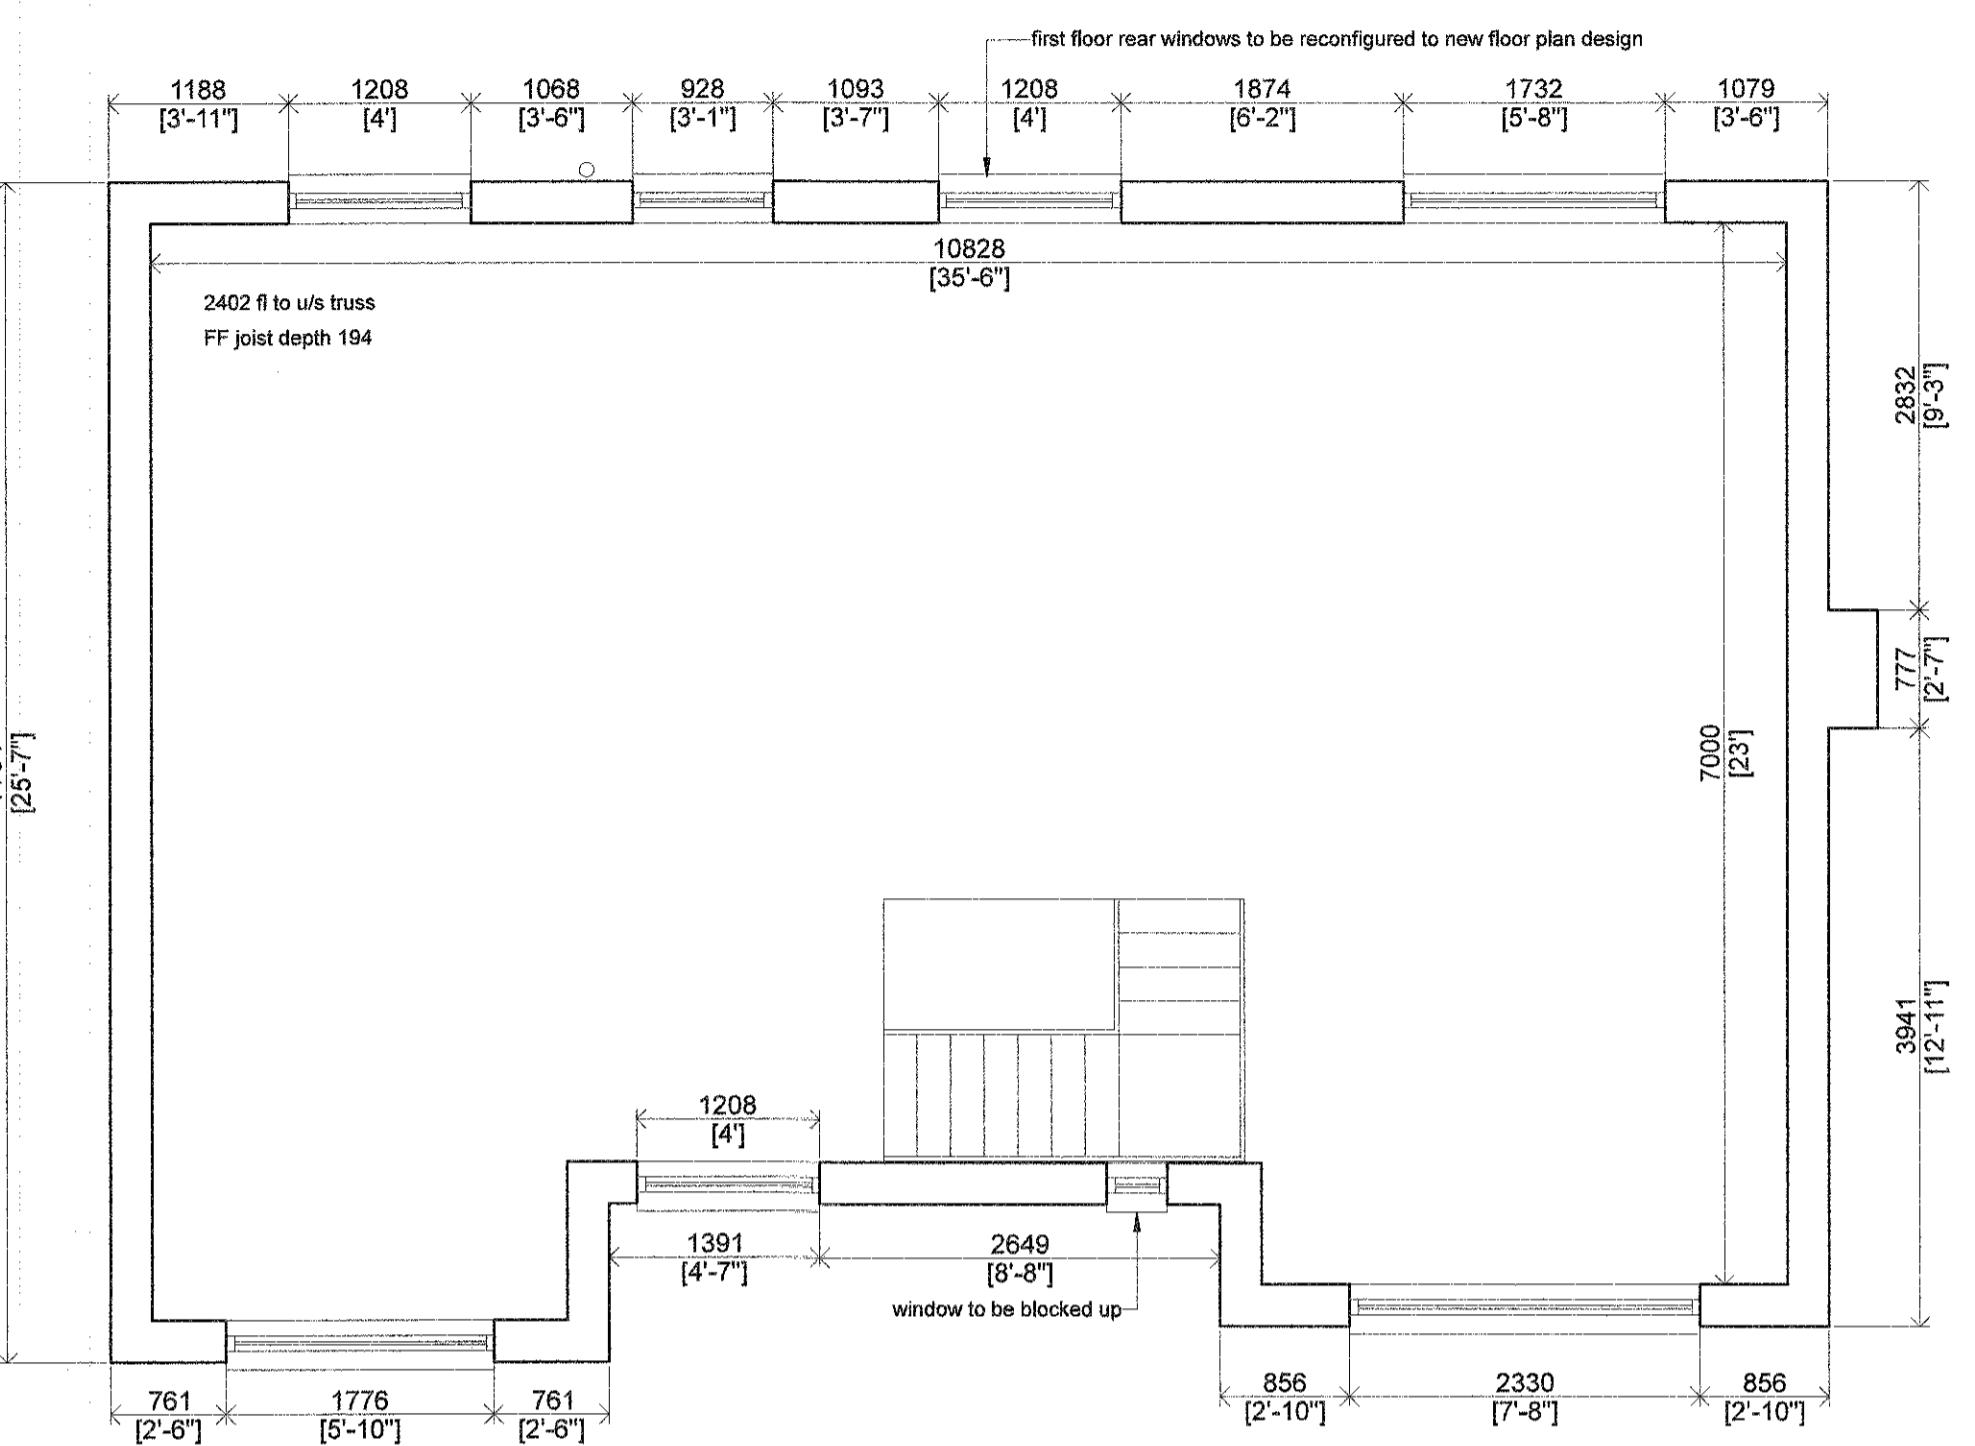

EXISTING FIRST FLOOR PLAN
SCALE 1:50

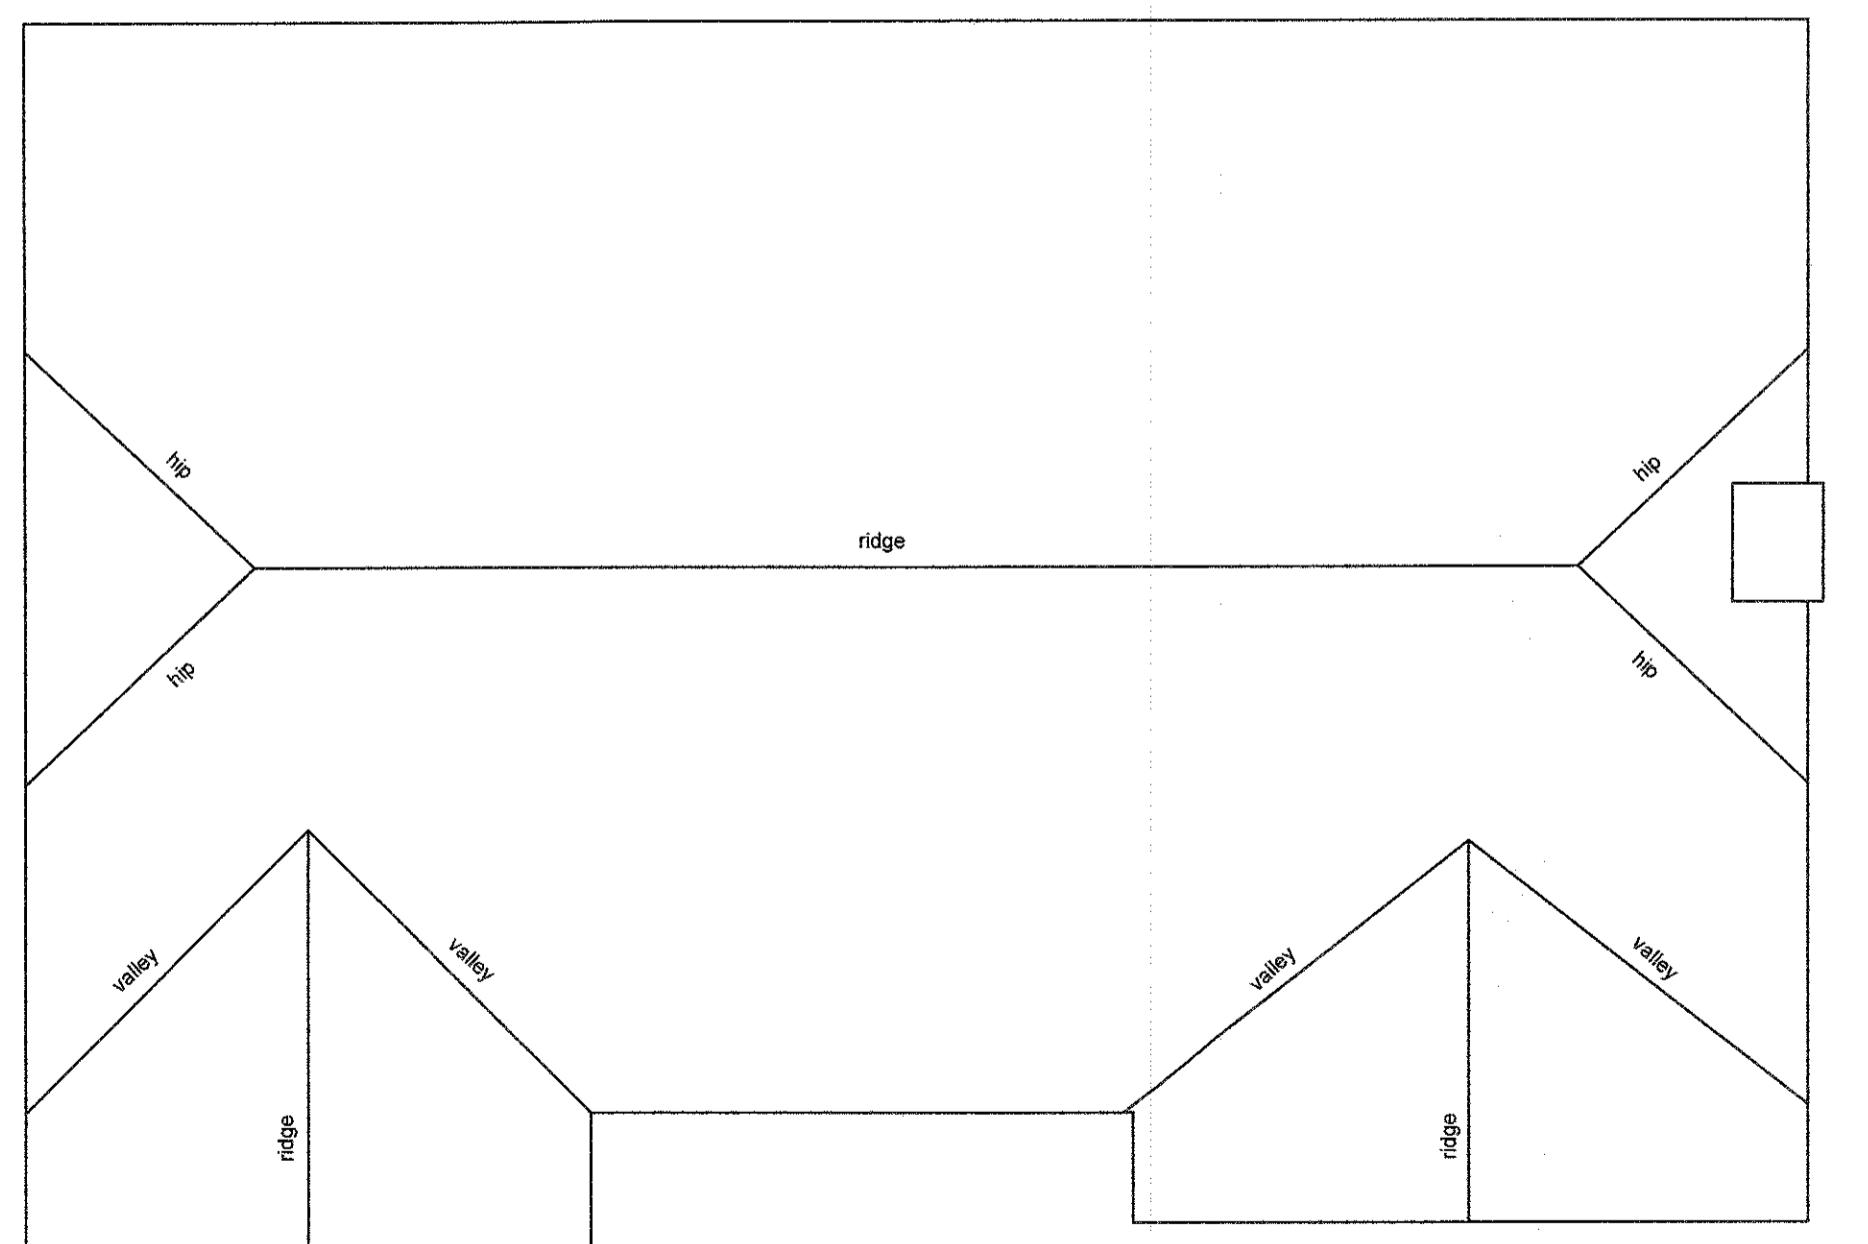

EXISTING ROOF PLAN
SCALE 1:50

Copyright © 2015 Style Design & Architecture Ltd.
All Rights Reserved
Drawing from these drawings without consultation and/or agreement with the
employer is unacceptable. This drawing is indicative and exact dimensions should
be checked on site by the nominated architect or contractor
prior to commencement of any work. All quoted dimensions
shall be verified by the relevant contractor/s on site prior to commencement of any
works, ordering of materials or setting out. Any discrepancies should be reported
writing to SDA Architecture Ltd.

DO NOT SCALE FROM THIS DRAWING UNLESS TRAINED TO USE A SCALE RULER - ONLY WORK
WITH AN APPROVED DIMENSIONING. THIS DRAWING IS THE PROPERTY OF SDA ARCHITECTURE
LTD AND IS COPYRIGHT OF SDA ARCHITECTURE LTD. THIS DRAWING IS NOT TO BE USED, COPIED OR
DISSEMINATED BY OR TO ANY UNAUTHORISED PERSONS WITHOUT PRIOR WRITTEN AUTHENTICATION
CONSENT FROM SDA ARCHITECTURE LTD.

DO NOT PROCEED WORKS IN THE EVENT OF A DRAWING DISCREPANCY
FOR ALL STRUCTURAL ASPECTS PLEASE REFER TO STRUCTURAL ENGINEERS PROJECT INFORMATION
OR DRAWINGS. DRAWINGS ARE FOR INFORMATION ONLY. THIS DRAWING IS NOT TO BE USED, COPIED OR
DISSEMINATED BY OR TO ANY UNAUTHORISED PERSONS WITHOUT PRIOR WRITTEN AUTHENTICATION
CONSENT FROM SDA ARCHITECTURE LTD.

SDA ARCHITECTURE LTD IS A TRADING NAME OF STYLE DESIGN AND ARCHITECTURE LTD AND
HOLDS NO RESPONSIBILITY OR LIABILITY FOR ANY WORKS CARRIED OUT ON SITE.

Studio 1
9 Cheapside
Chester
Lancashire
PR2 2EX

Studio 2
Beechwood House
100 Preston Road
Whittle-le-Woods
PR8 2HE

Tel: 01257 441 512

Email: contact@sdarchitecture.co.uk
Web: www.sdarchitecture.co.uk
Company Registration: 6331887
VAT Registration: 183 9667 53

Project Information:

Client: Mr. G. Baker
Project Title: Rear Single Storey Extension
Project Address: 86 College Close, Longridge, Preston, PR3 3AX
Project Stage: Planning Consent Application
Date of Drawing: 23.03.17

Drawn By: SLP
Drawing Sheet Size: A1 (841 x 594)
Drawing Scale: 1:50
Drawing Title:

Plans as 'Existing'

Job Number: Drawing Number: Revision:
0251 (P)4-01-PP

DO NOT SCALE ONLY USE DIMENSIONS SHOWN
© COPYRIGHT RESERVED

Drawing Revisions

Rev. Date Description Author



Studio 1
9 Cheapside
Chorley
Lancashire
PR7 2EX
Tel: 01257 441 512
Email: contact@sdaarchitecture.co.uk
Web: www.sdaarchitecture.co.uk

Studio 2
Beechwood House
100 Preston Road
Whittle-le-Woods
PR6 7HE
Company Registration: 5331887
VAT Registration: 183 9687 53

Project Information:

Client: Mr. G. Baker
Project Title: Rear Single Storey Extension
Project Address: 88 College Close, Longridge, Preston, PR3 3AX
Project Stage: Planning Application
Date of Drawing: 23.03.17




Drawn By: SLP
Drawing Sheet Size: A1 (841 x 594)
Drawing Scale: 1:50
Drawing Title: Floor Plans, as 'Proposed'

Job Number: 0251 (P)4-02-PP
Drawing Number:
Revision:

DO NOT SCALE ONLY USE DIMENSIONS SHOWN
© COPYRIGHT RESERVED

Drawing Revisions

Rev. Date Description Author

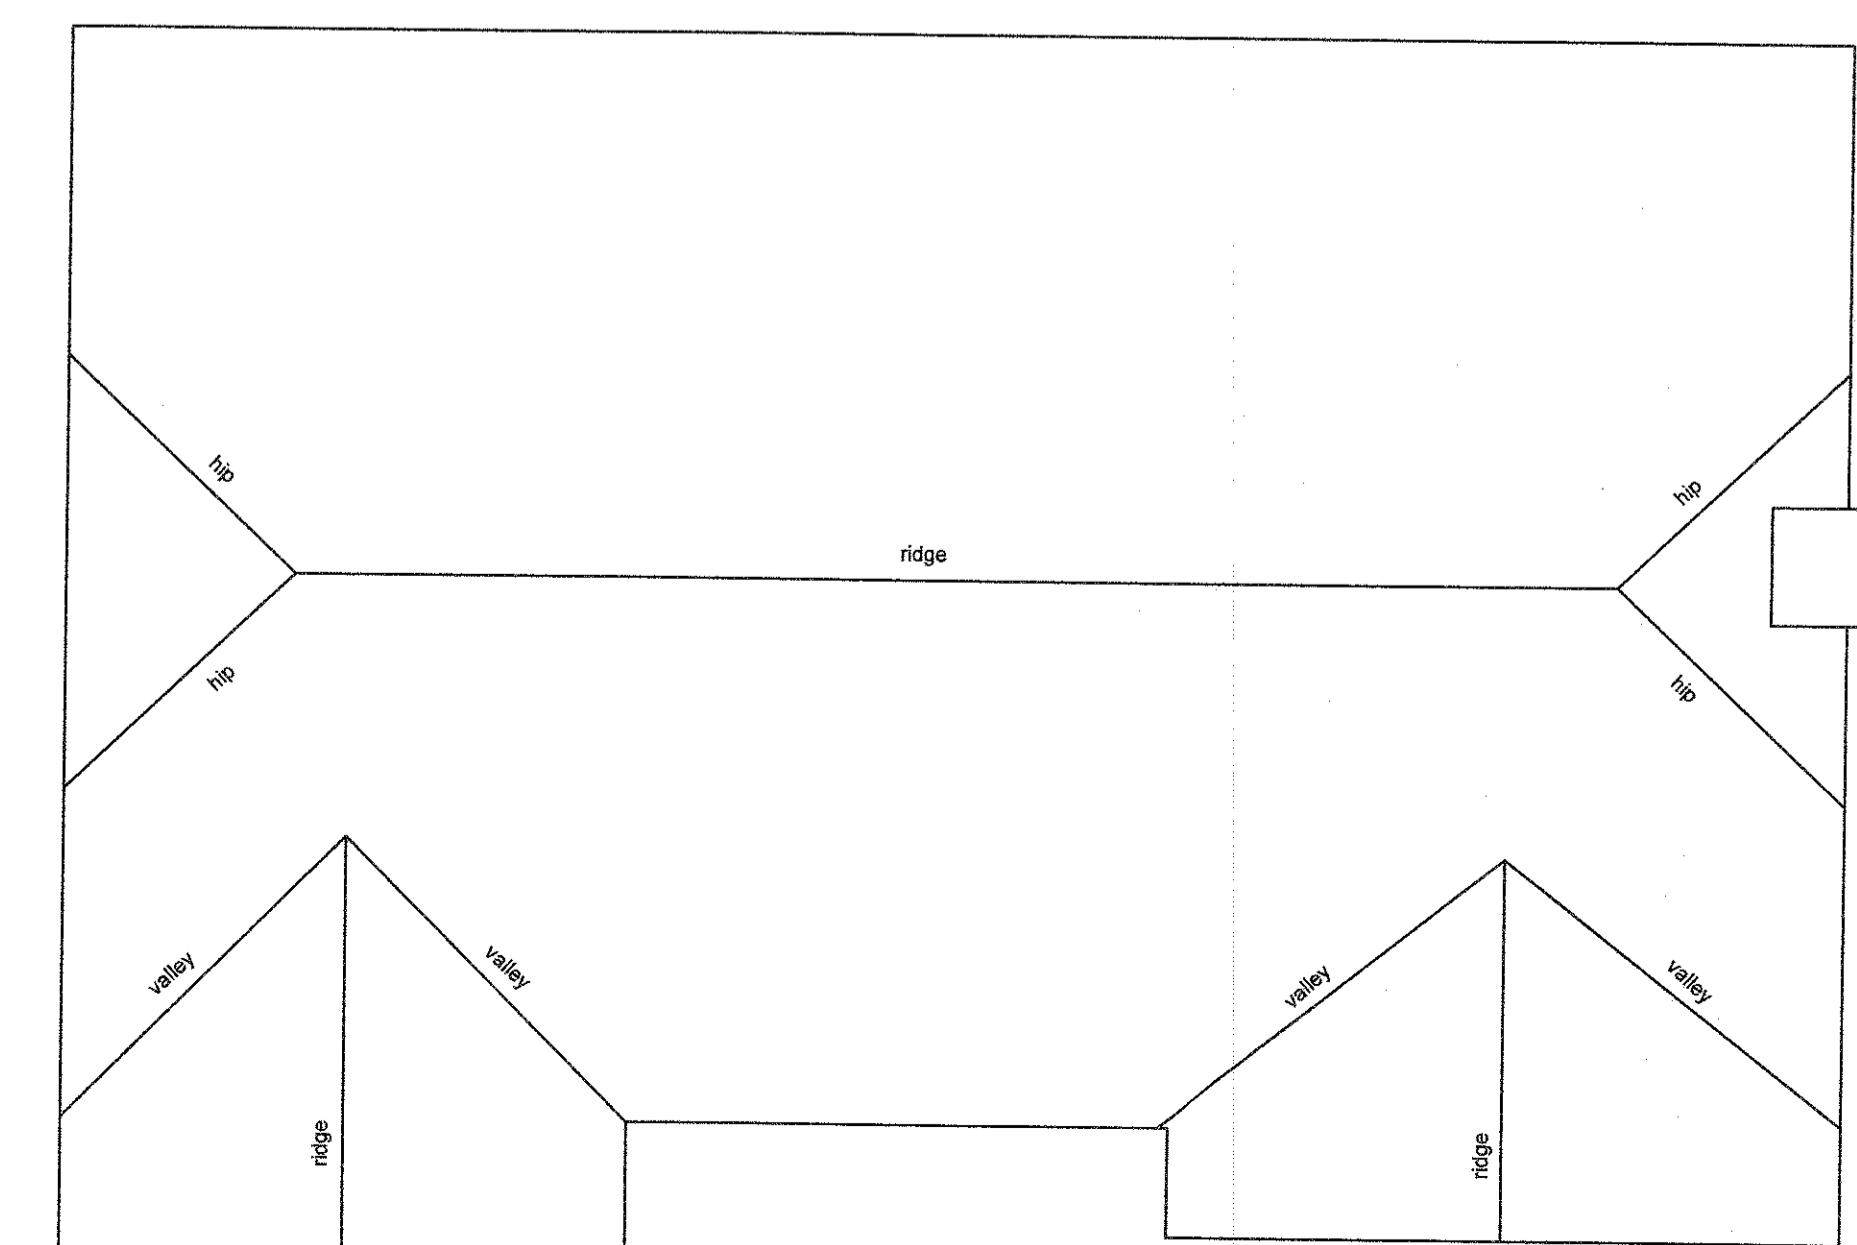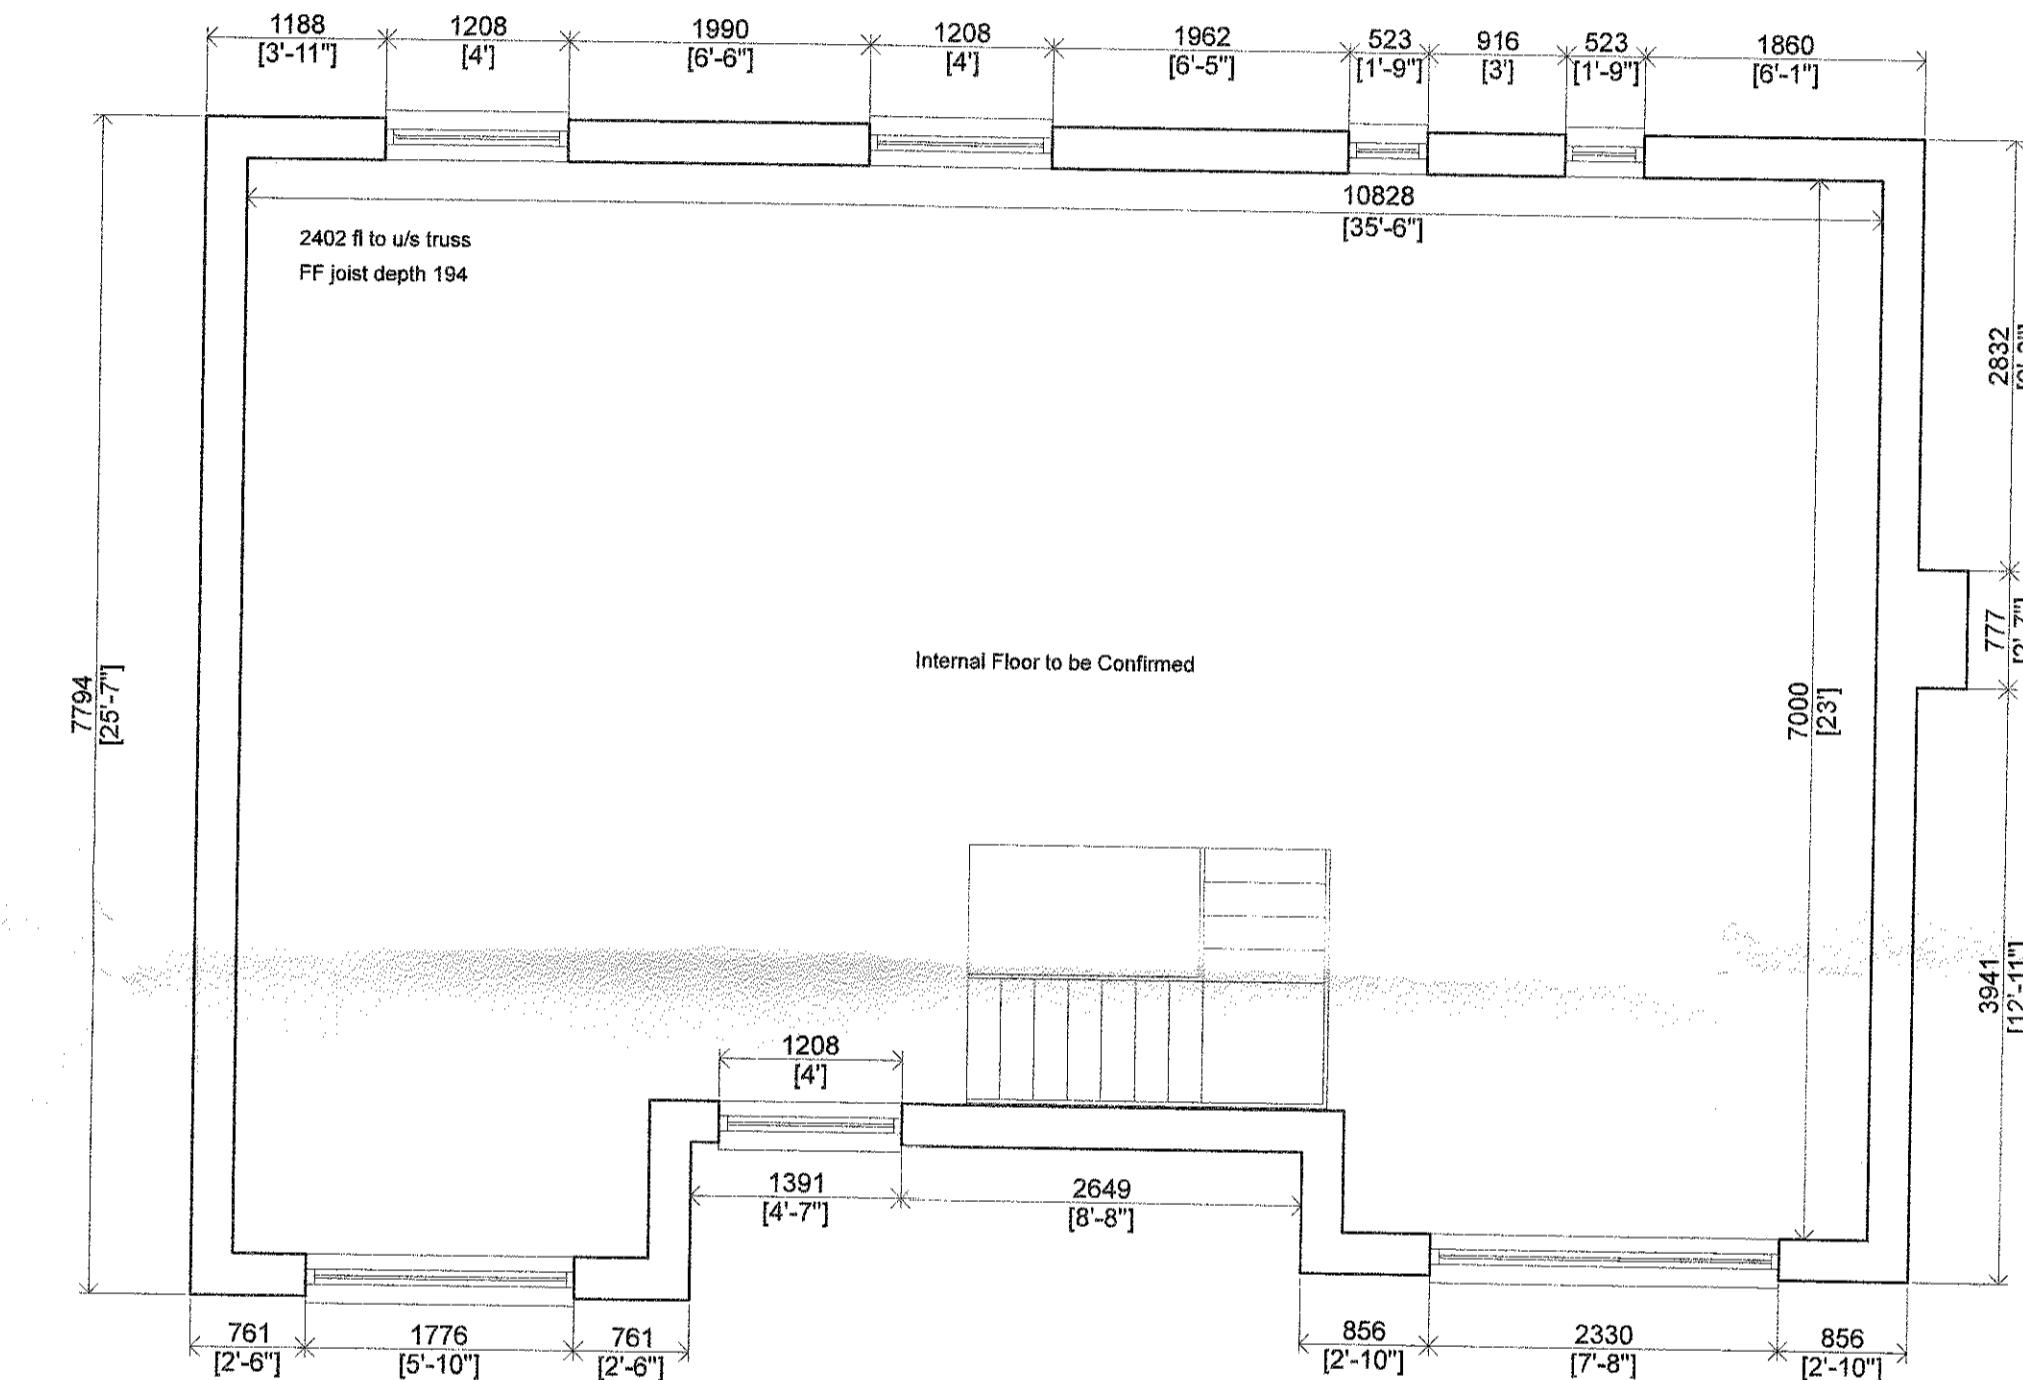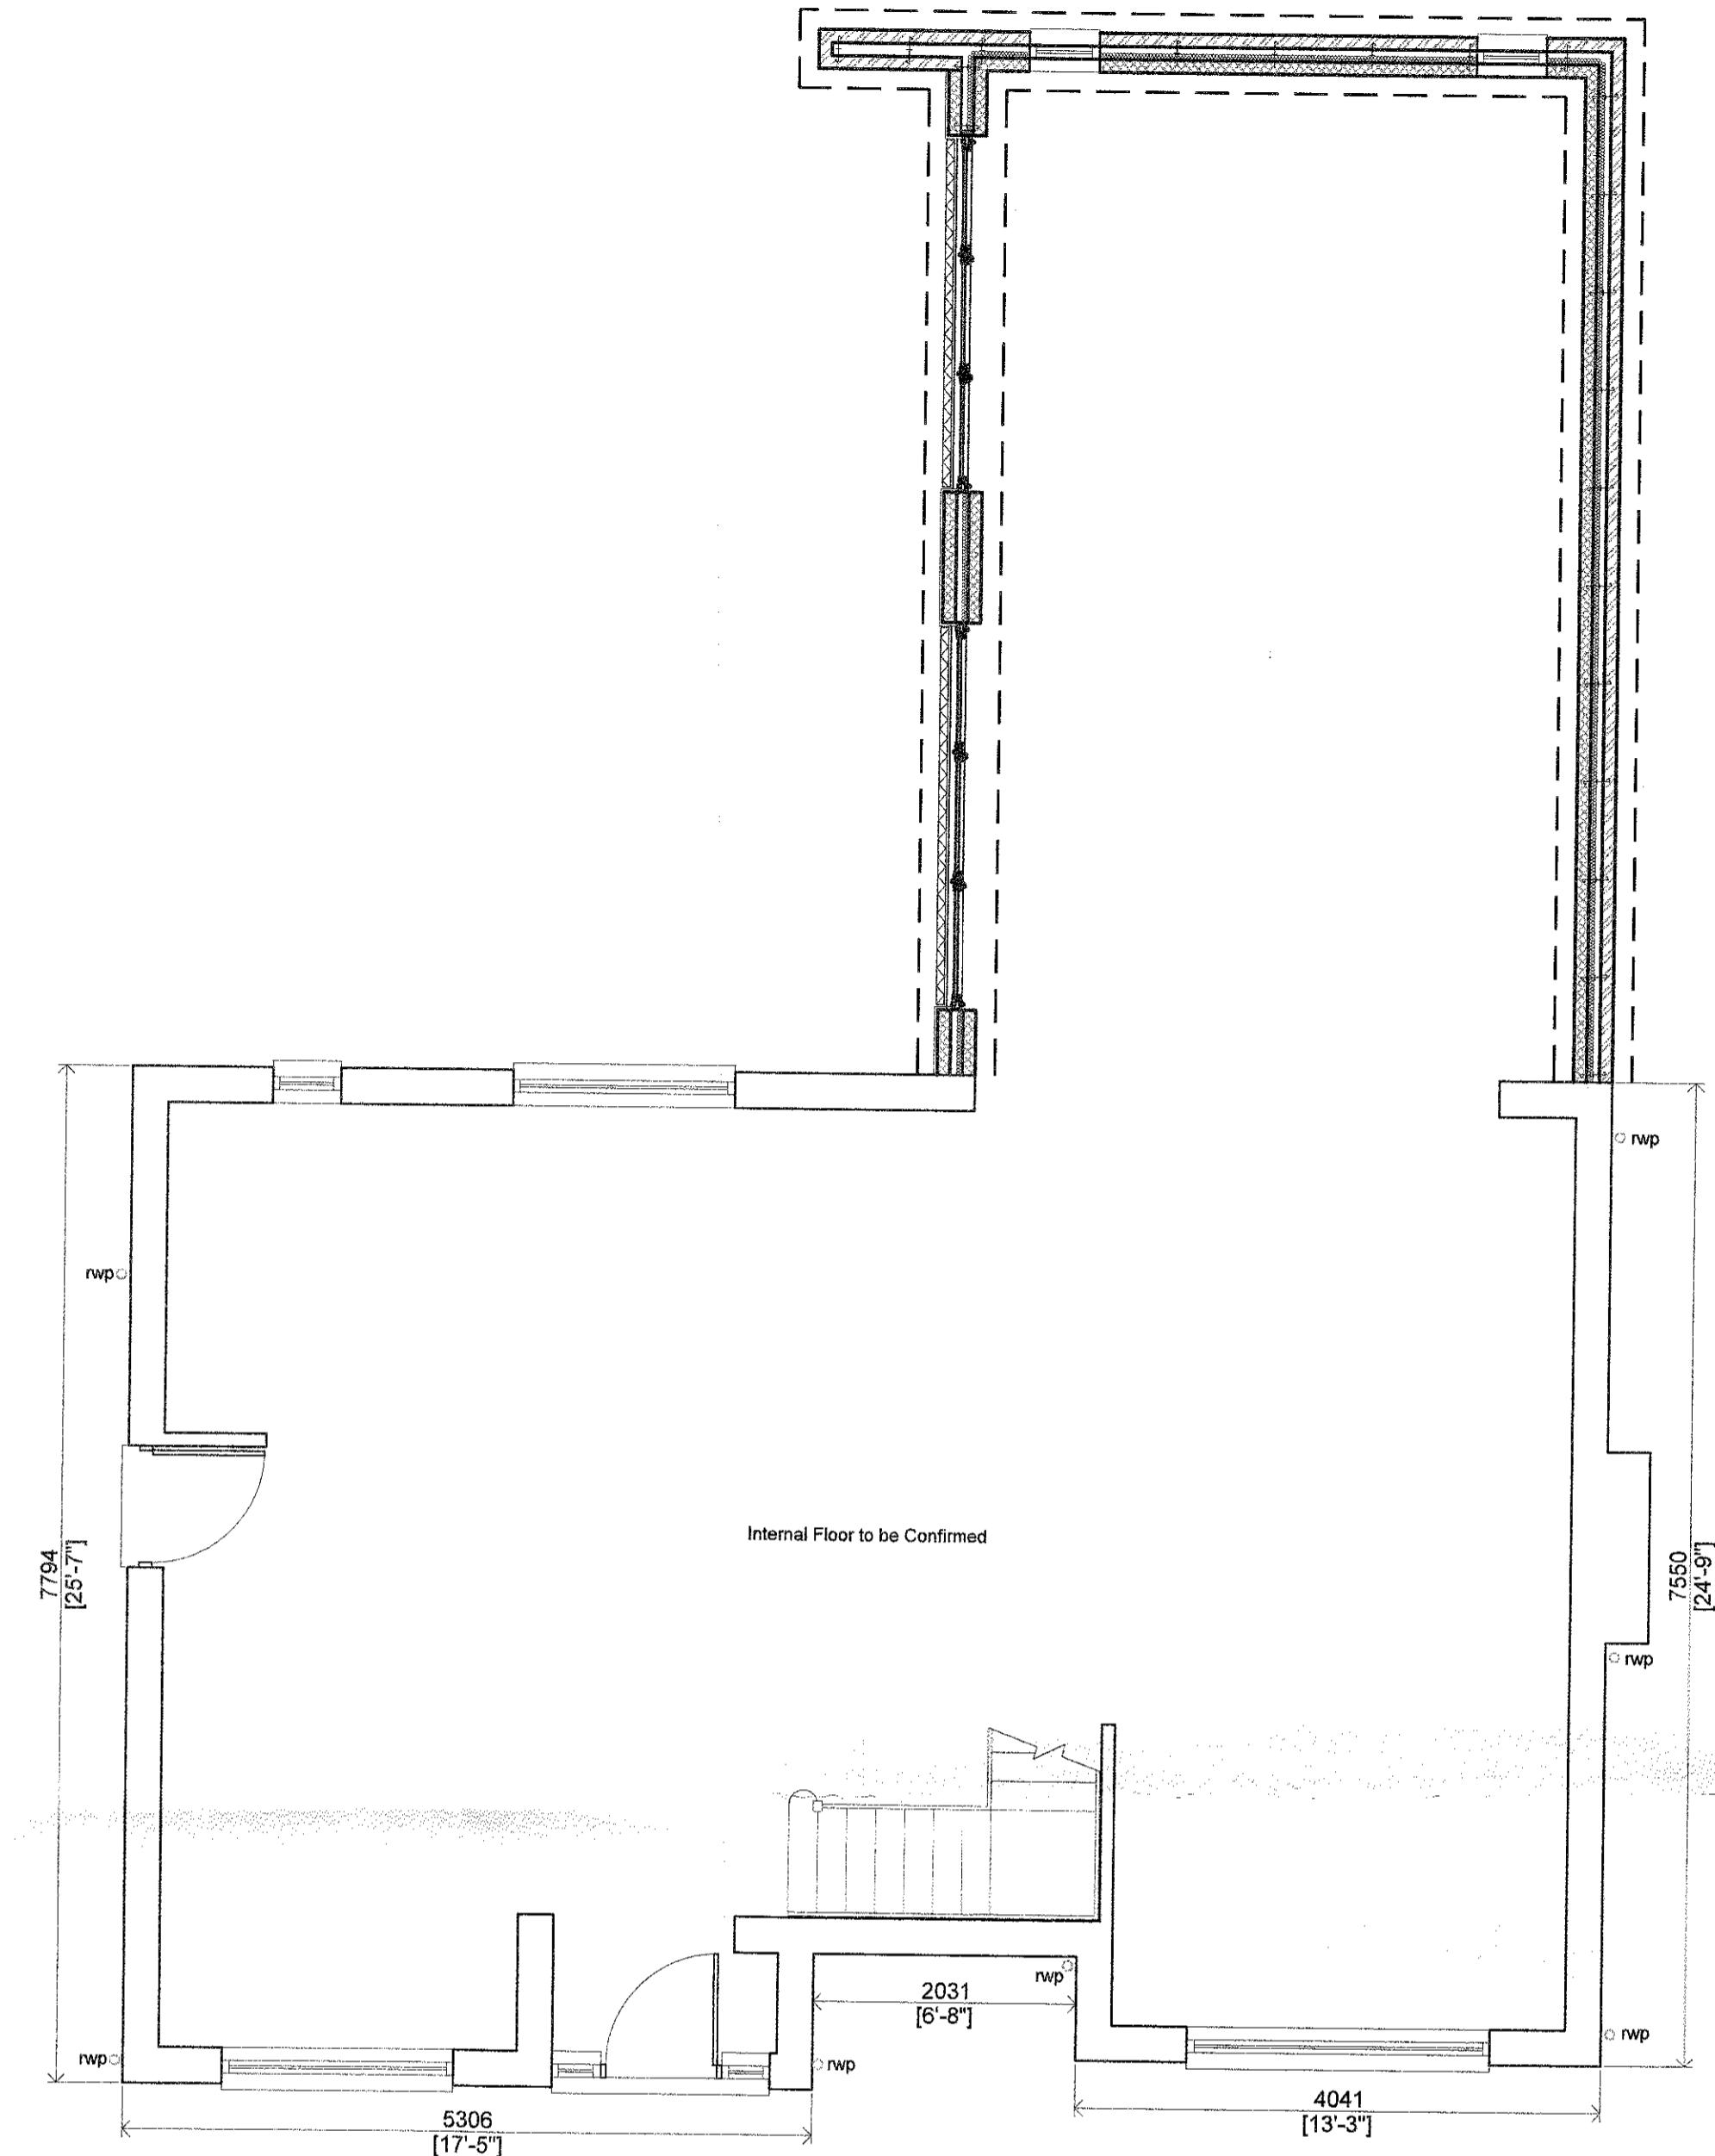


Copyright © 2015 Style Design & Architecture Ltd.
All Rights Reserved.

Drawing from this drawing, without consulting the architect, is unacceptable. This drawing is indicative and is not to be used until checked and confirmed on site by the nominated contractor or competent person's prior to commencement of building works. All drawings and dimensions shall be checked by the relevant contractor/s on site prior to commencement of building works, ordering of materials and putting out. Any discrepancies should be reported writing to SDA Architecture Ltd.

Do not scale from this drawing unless trained to use a scale ruler - only work to written and checked dimensions. This drawing is the property of SDA Architecture Ltd and copyright reserved by them. This drawing is not to be used, copied or disclosed to any third persons without prior written authorisation consent from SDA Architecture Ltd.

DO NOT PROCEED WORKS IN THE EVENT OF A DRAWING DISCREPANCY
For all structural aspects please refer to Structural Engineers project information - cross reference all drawings, details and calculations with the architectural drawing prior to commencement of building works.
SDA Architecture Ltd is a trading name of Style Design and Architecture Ltd and holds no responsibility or liability for any works carried out on site.

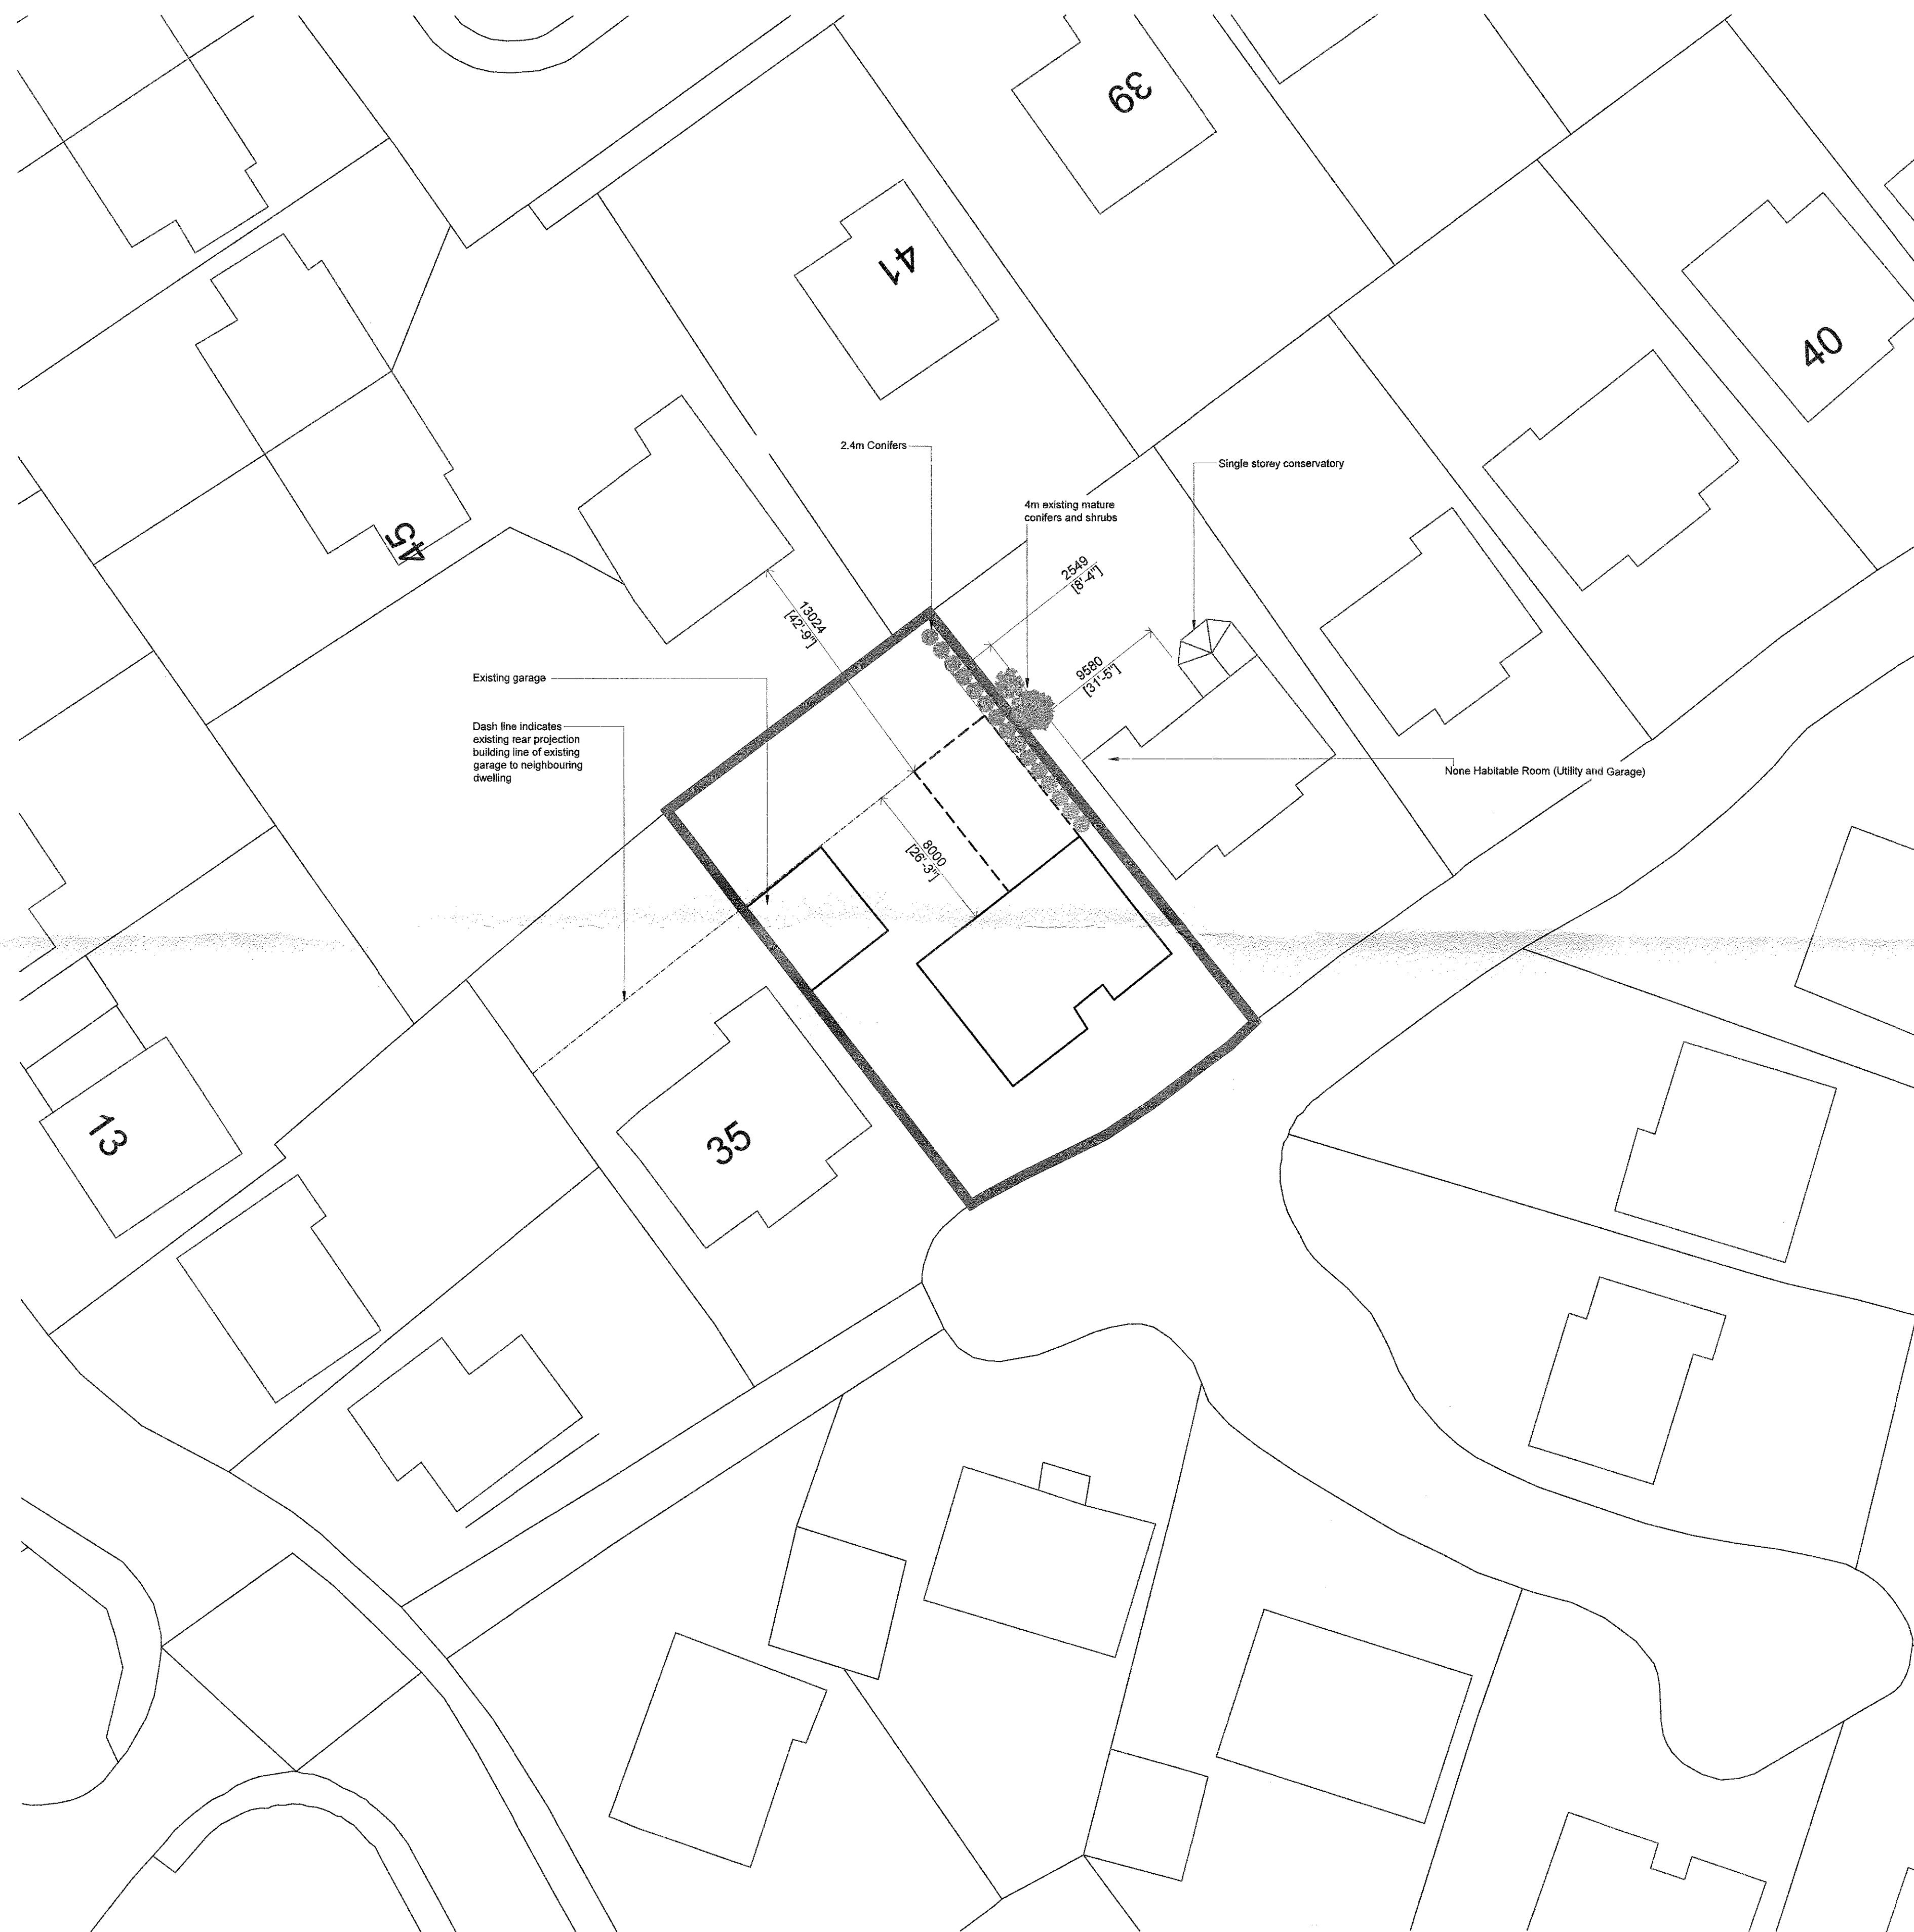


Studio 1
9 Cheapside
Chorley
Lancashire
PR7 2EX

Studio 2
Beechwood House
100 Preston Road
Whittle-le-Woods
PR6 7HE

Tel: 01257 441 512

Email: contact@sdarchitecture.co.uk
Web: www.sdarchitecture.co.uk
Company Registration: 0331887
VAT Registration: 153 9667 53

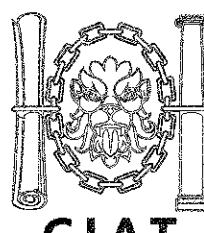

Project Information:

Client: Mr. G. Baker

Project Title: Single Storey Rear Extension

Project Address: 38 College Close, Longridge, Preston, PR3 3AX

Project Stage: Planning Application

Date of Drawing: 23.08.17

Drawn By: SLP

Drawing Sheet Size: A1 (841 x 594)
Drawing Scale: 1:200

Drawing Title:

Site Plan as 'Proposed'

Job Number: Drawing Number: Revision:

0251 (S)2-02-PP

DO NOT SCALE ONLY USE DIMENSIONS SHOWN
© COPYRIGHT RESERVED

Drawing Revisions

Rev: Date: Description: Author:

Copyright © 2010 Style Design & Architecture Ltd.
All Rights Reserved

Dividing from these drawings without consultation and/or agreement with the
employer is unacceptable. This drawing is indicative and exact dimensions should
be checked and confirmed on site by the nominated contractor or competent
person before proceeding with any works. All drawings and dimensions
shall be verified by the relevant contractor on site prior to commencing of any
works, ordering of materials or setting out. Any discrepancies should be reported
writing to SDA Architecture Ltd.

Do not scale from this drawing unless trained to use a scale ruler - only work from
written and checked dimensions. This drawing is the property of SDA Architectur
Ltd and must not be copied or removed from site. This drawing is not to be used, copied or
disclosed by or to any unauthorised person without prior written authorisation
from SDA Architecture Ltd.

DO NOT PROCEED WORKS IN THE EVENT OF A DRAWING DISCREPANCY
For all structural aspects, please refer to Structural Engineers project information,
over references all drawings, details and calculations with the architectural drawing
prior to commencement of building works.

SDA Architecture Ltd is a trading name of Style Design and Architecture Ltd and
holds no responsibility or liability for any works carried out on site.