



NOTES
 THE DRAWING IS TO BE READ IN CONNECTION WITH ALL OTHER DRAWINGS FOR THE PROJECT.
 ALL WORKS AND MATERIALS ARE TO BE SPECIFIED AS SET BY THE CONTRACTOR FROM THE
 PLANS ORIGINALLY SUBMITTED AND OF THE HIGHEST QUALITY.
 ALL DIMENSIONS ARE TO BE TAKEN FROM THE FACE OF THE PLAN AND THIS POINT ON
 THE FACE TO BE REPORTED TO THE SURVEYOR IMMEDIATELY.

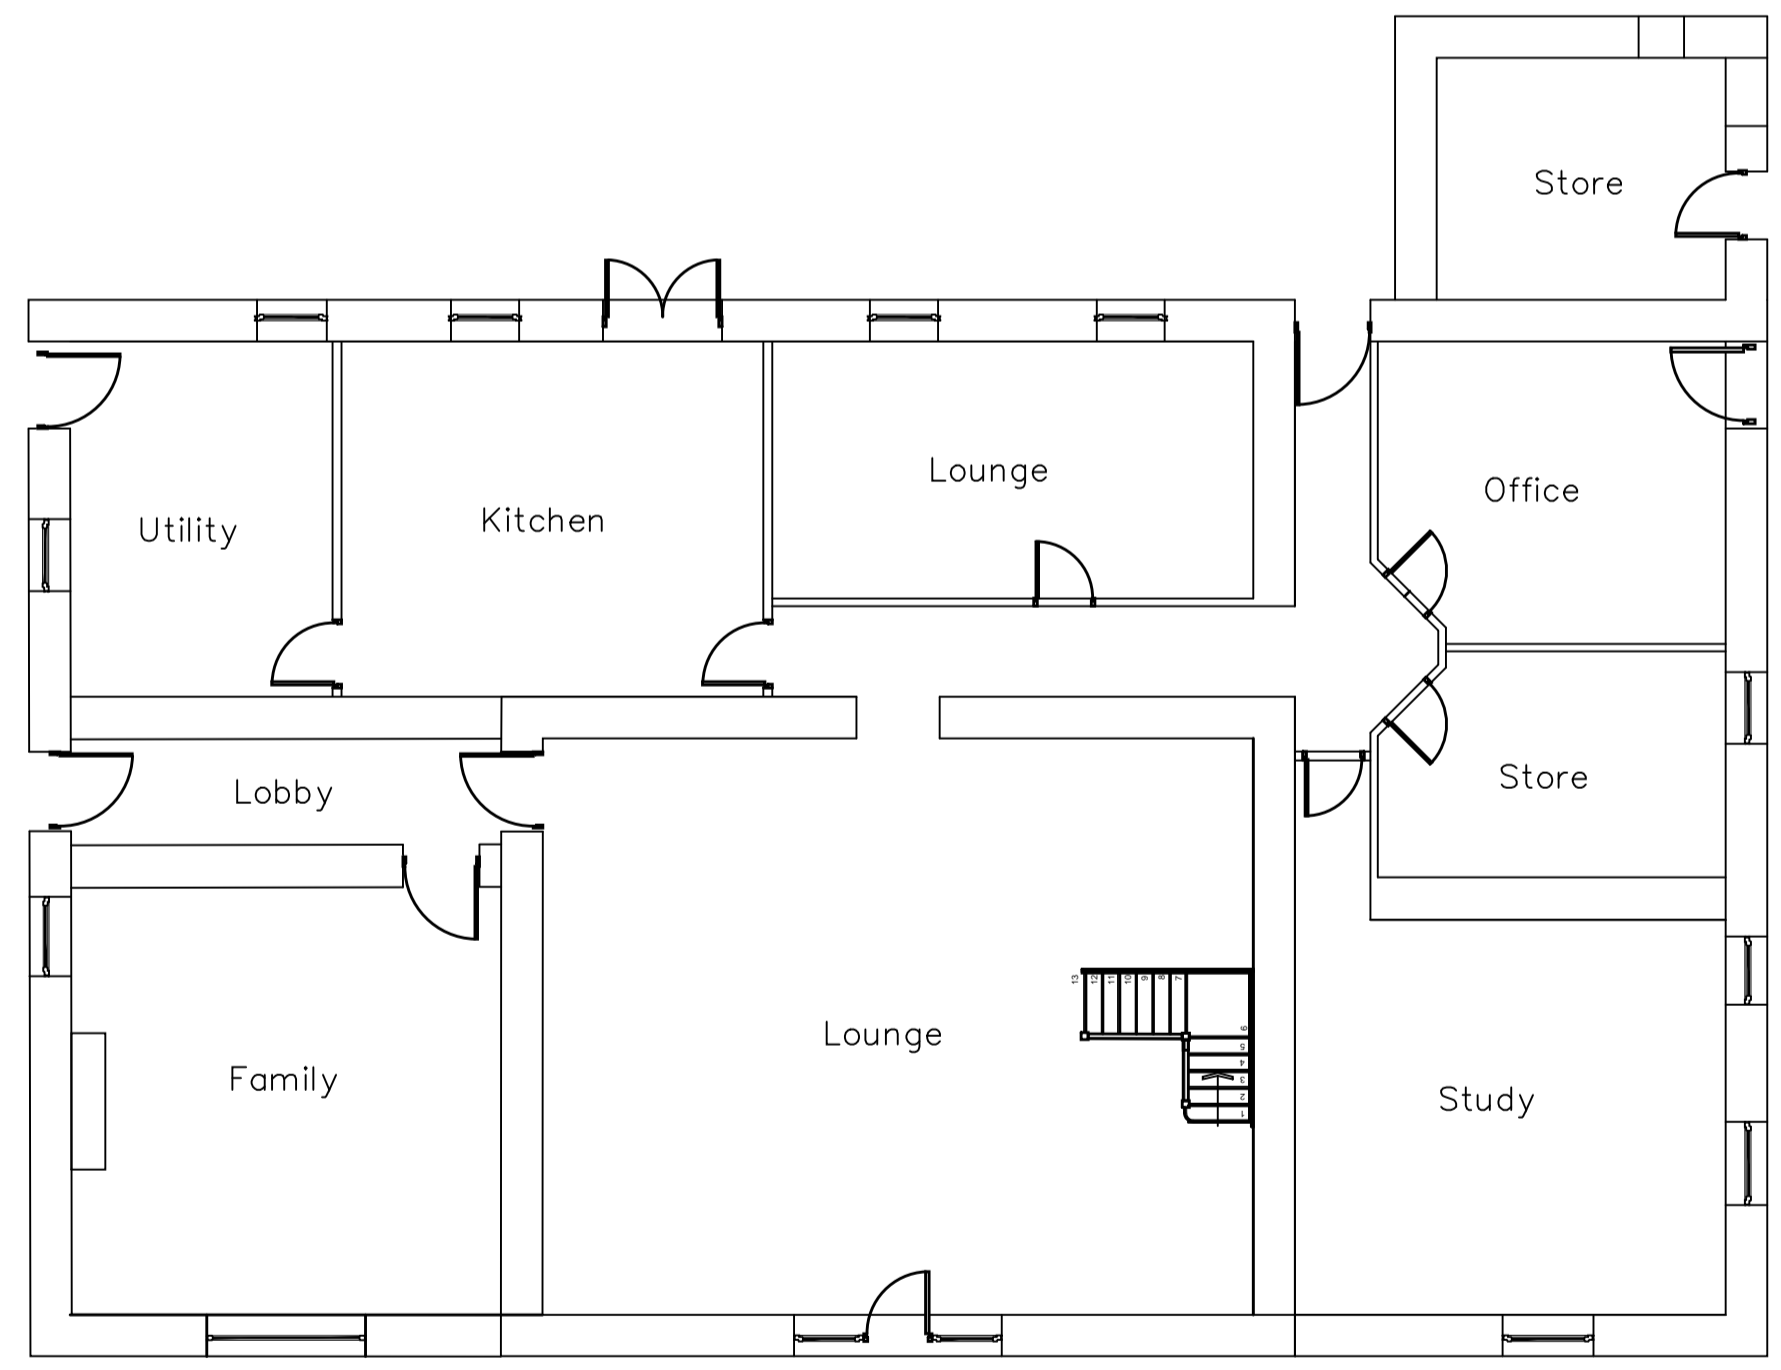

Ground Floor Plan
 scale 1:100

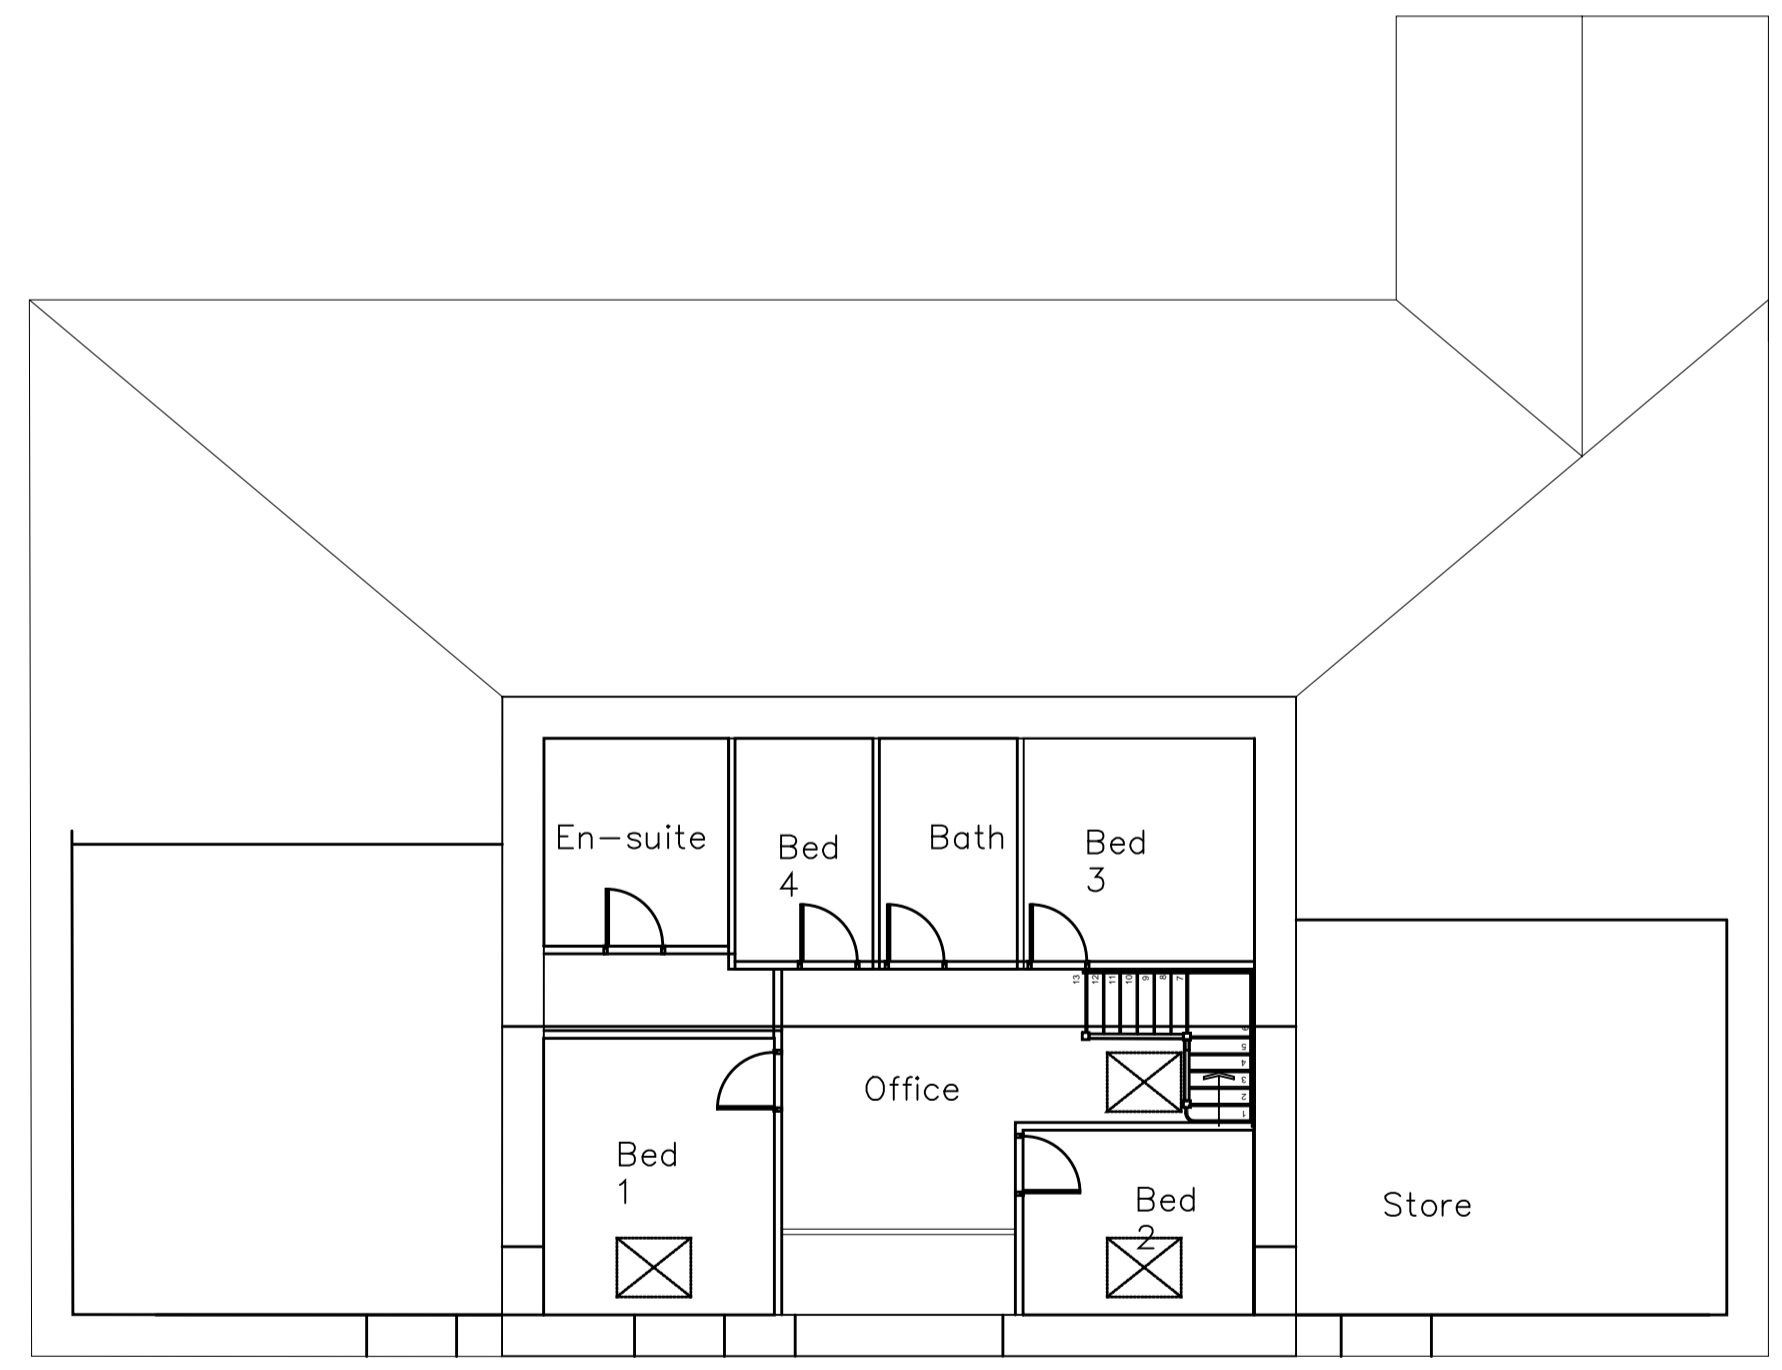

First Floor Plan
 scale 1:100

Rev. Date Description
A.L.H. Design Services
 Barley Cottage, Brewery Street, Longridge, Lancs
 PR3 3NB, Tel & Fax: (01772) 765719

Client
 Mr D. Balchin,
 Fields Barn,
 Back Lane
 Chipping,
 Lancs PR3 2QA

RE-MODELLING OF ROOMS AND
 SPATIAL CREATION, AT,
 FIELDS BARN,

Drawing Title
 EXISTING PLANS & ELEVATIONS

July/Signature Number	Drawing Number
0502/93	Drawing No 05
Scale	Date
1/100	Mar17
Drawn	Checked
a.t.l-h.	

1: Do not scale this drawing, use figured dimensions only 2: The Contractor, Sub Contractor or specialist supplier are responsible for confirming site dimensions prior to fabrication 3: Any dimensional discrepancies are to be reported to the Architect immediately