



**NOTES**  
 THE DRAWING IS TO BE READ IN CONJUNCTION WITH ALL OTHER DRAWINGS FOR THE PROJECT.  
 ALL WORKS AND MATERIALS ARE TO BE SPECIFIED ON SITE BY THE CONTRACTOR FROM  
 PLANNING OFFICE OF CHESHIRE COUNTY COUNCIL.  
 ALL DIMENSIONS ARE TO FACE UNLESS OTHERWISE STATED ON THE PLAN AND THIS POINT ON  
 SITE ARE TO BE REPORTED TO THE SURVEYOR IMMEDIATELY.

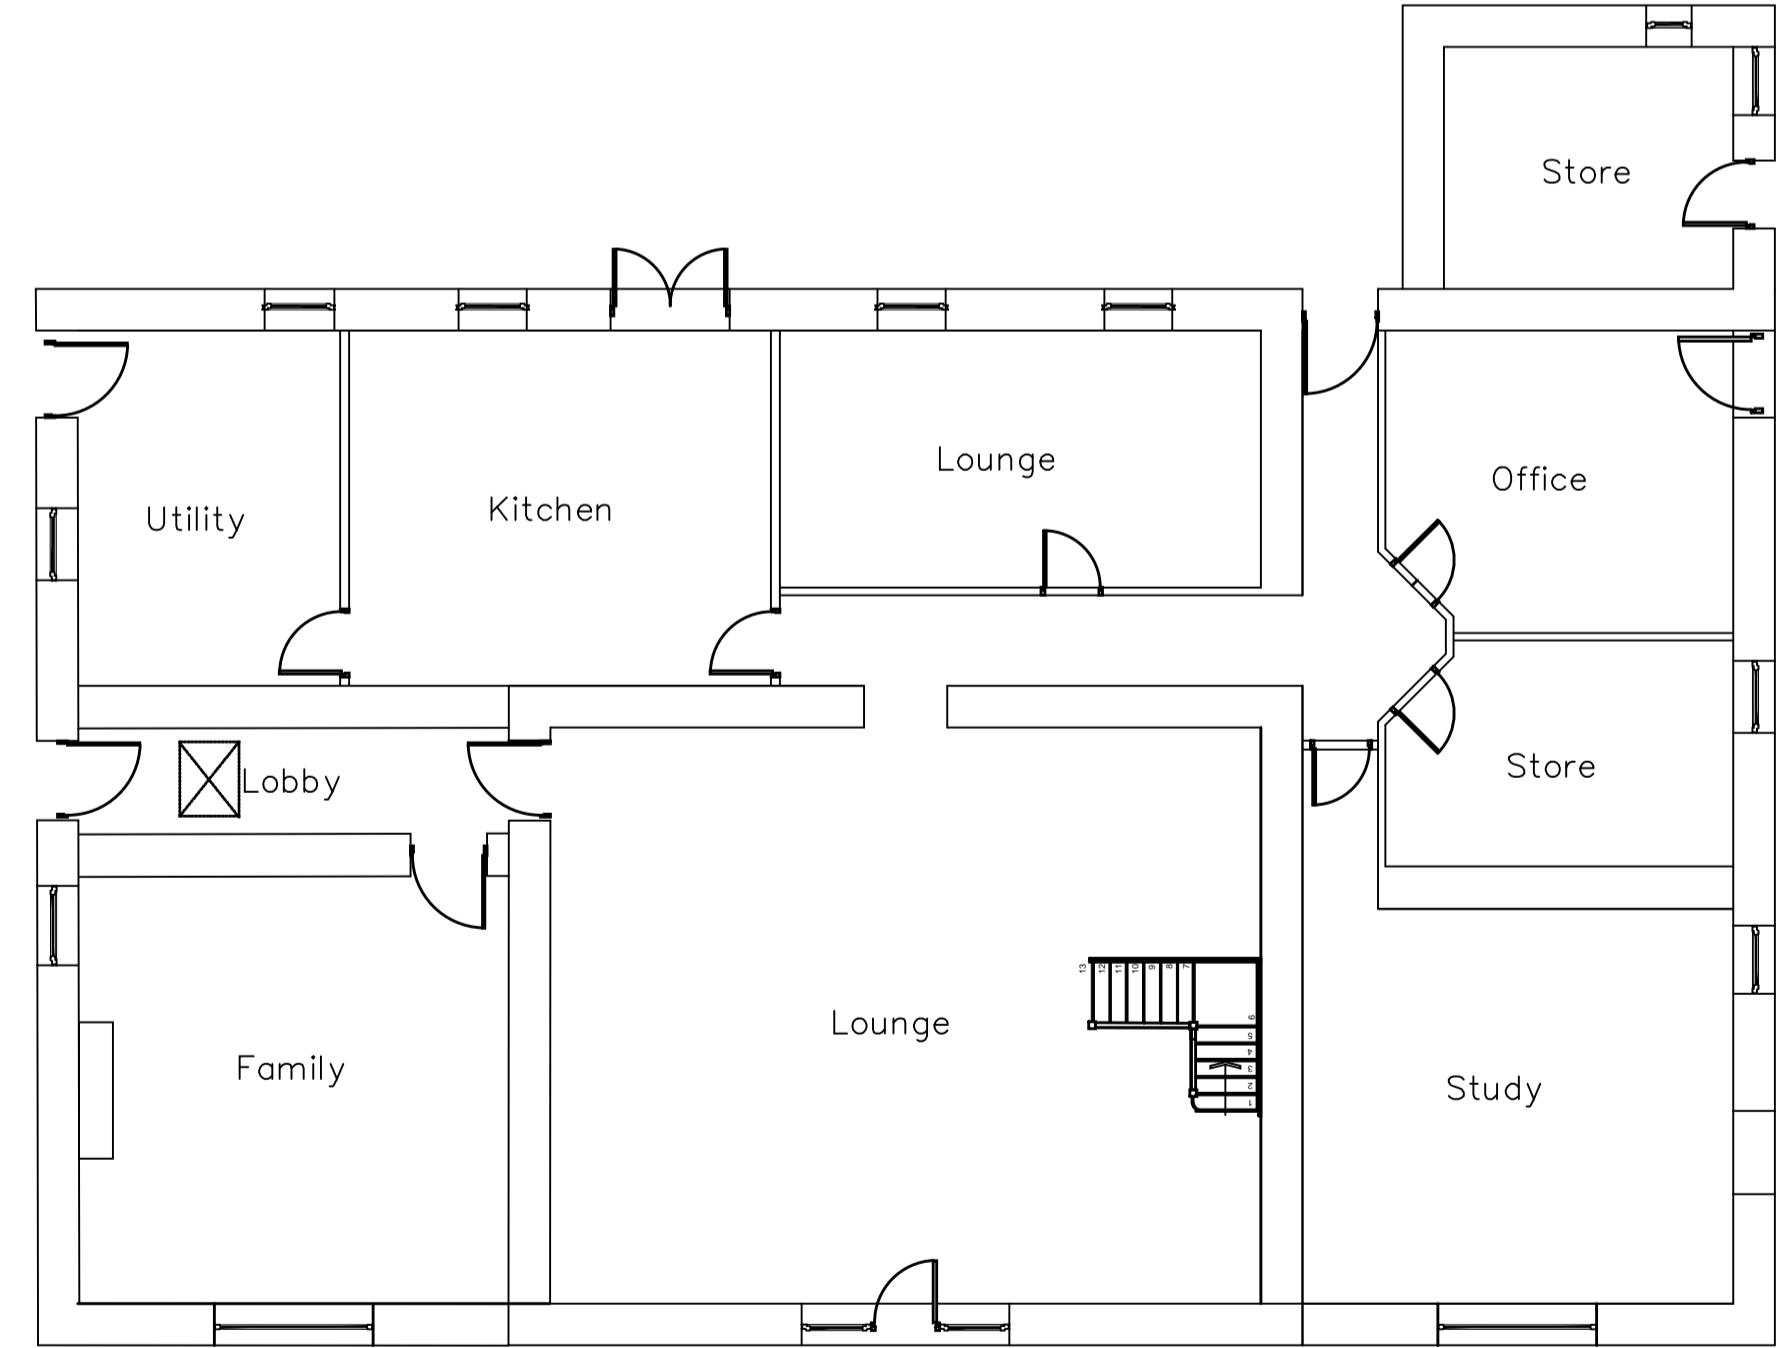

Ground Floor Plan  
 scale 1:100

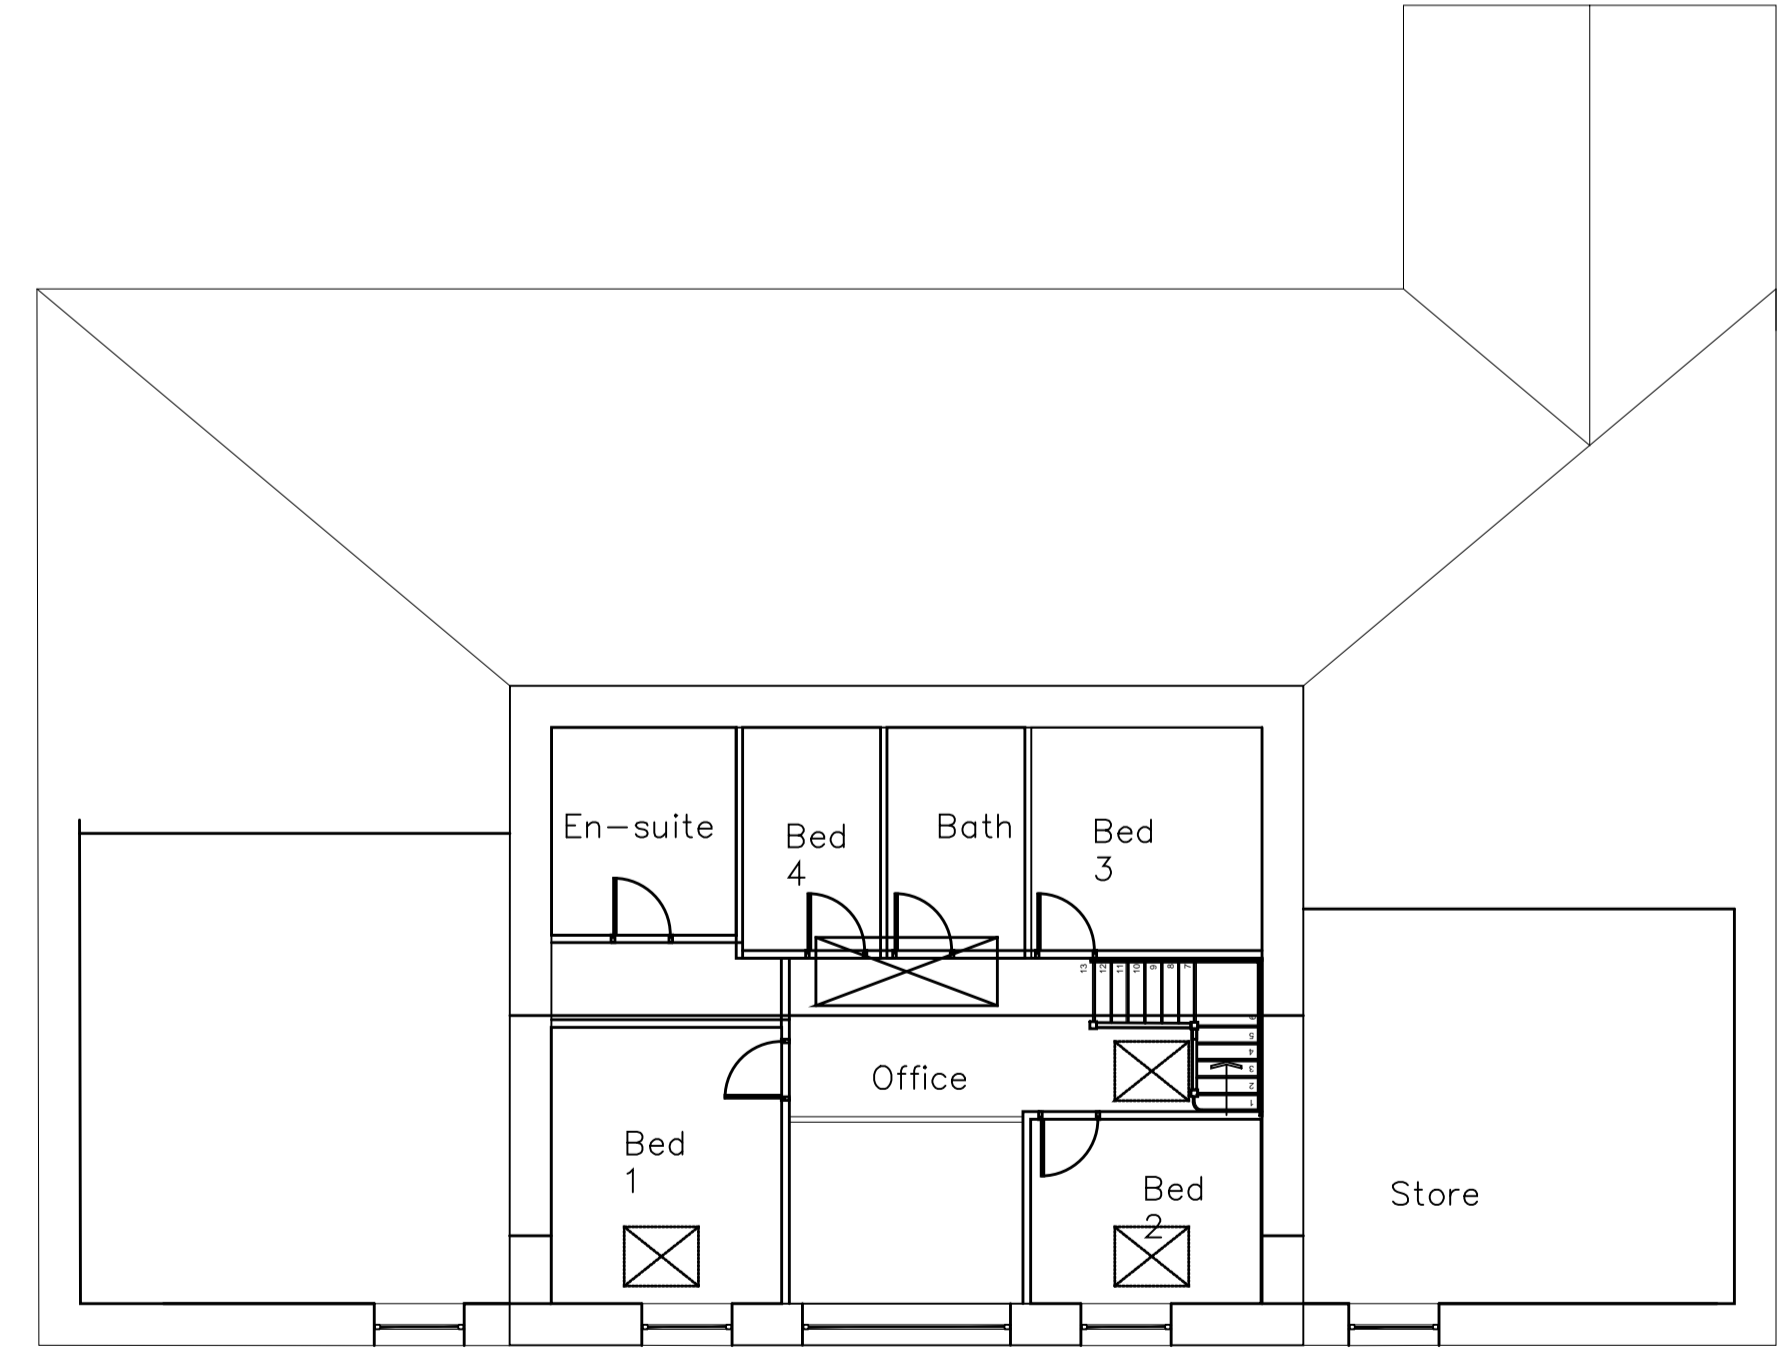

First Floor Plan  
 scale 1:100

Rev. Date Description  
**A.L.H. Design Services**  
 Barley Cottage, Brewery Street, Longridge, Lancs  
 PR3 3NB, Tel & Fax: (01772) 765719

Client  
 Mr D. Balchin,  
 Fields Barn,  
 Back Lane,  
 Chipping,  
 Lancs PR3 2QA

RE-MODELLING OF ROOMS AND  
 SPATIAL CREATION, AT,  
 FIELDS BARN,

PROPOSED PLANS & ELEVATIONS

July/Season Number	Drawing Number
0502/93	Drawing No 10
Scale	Date
1/100	Mar17
Drawn	Checked
a.t.l-h.	

1: Do not scale this drawing, use figured dimensions only. 2: The Contractor, Sub Contractor or specialist supplier are responsible for confirming site dimensions prior to fabrication. 3: Any dimensional discrepancies are to be reported to the Architect immediately.