




this drawing is to be read in conjunction with all relevant consultants and specialists drawings. the architect is to be notified of any discrepancies before proceeding. do not scale from this drawing. all dimensions are to be checked on site. this drawing is subject to copyright.

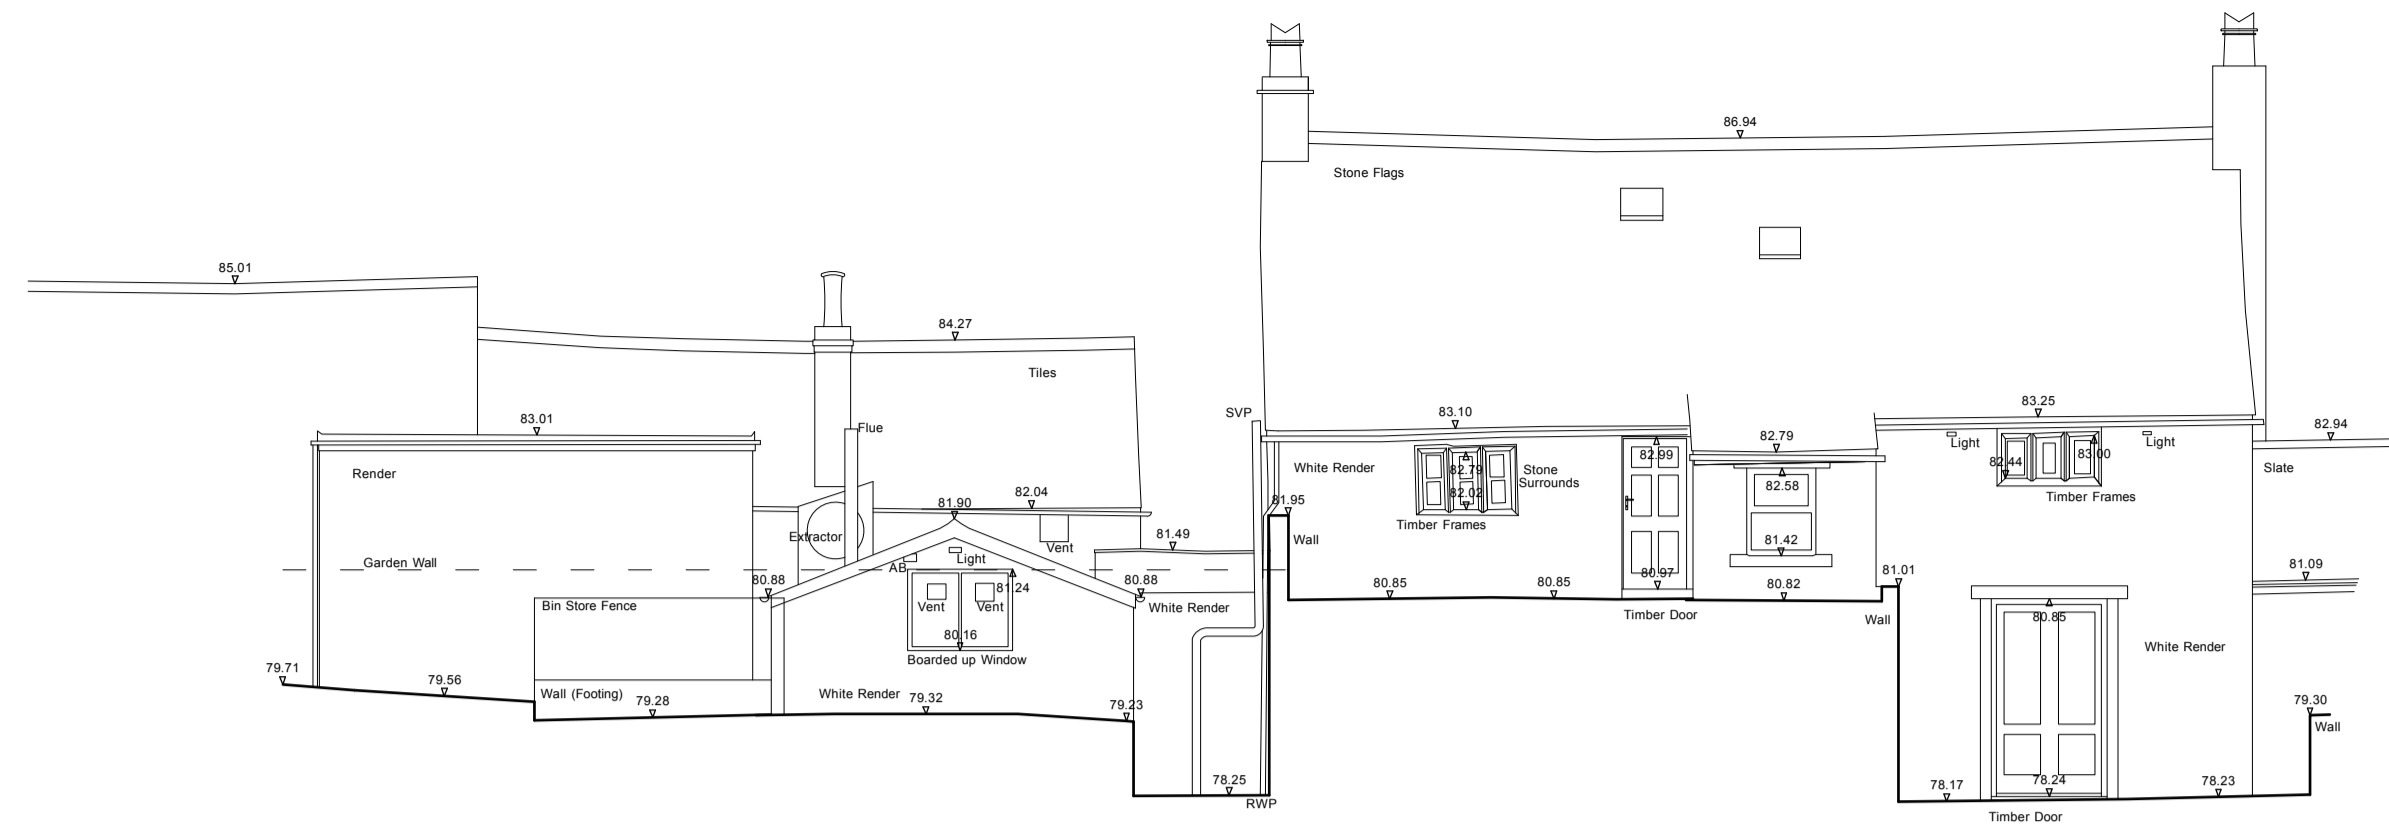


1 East Elevation  
1:100

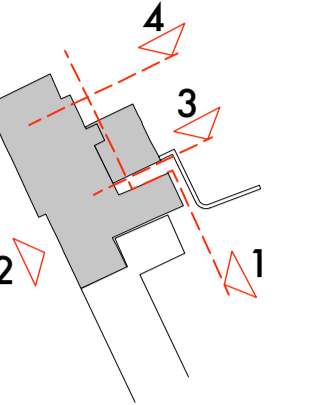

2 West Elevation  
1:100

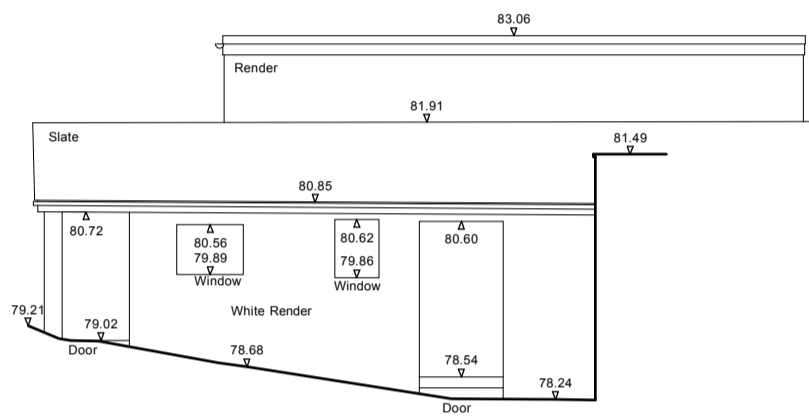


3 South Elevation  
1:100

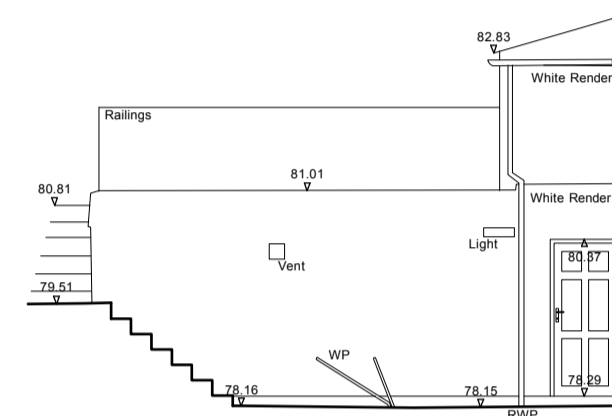

4 South Elevation  
1:100



A Ground Floor Plan  
1:100

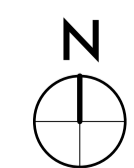

0m 10m scale



B First Floor Plan  
1:100

A Issued for planning April 2017

**stanton andrews**  
architects

44 york street  
clitheroe  
BB7 2DL

t 01200 444490  
e mail@stantonandrews.co.uk  
w stantonandrews.co.uk

Waddington Arms

Existing Plans & Elevations

drw.no. 1455 EX01 rev. A

drawn. MO date. Mar 2017 scale. 1:100 @ A1