




FLOOR PLAN

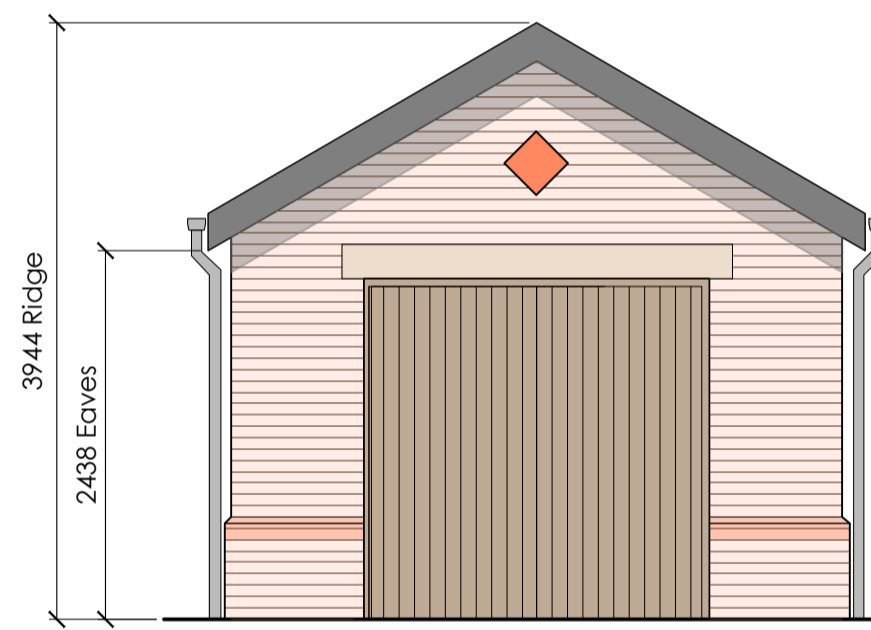

FRONT ELEVATION - NORTH WEST

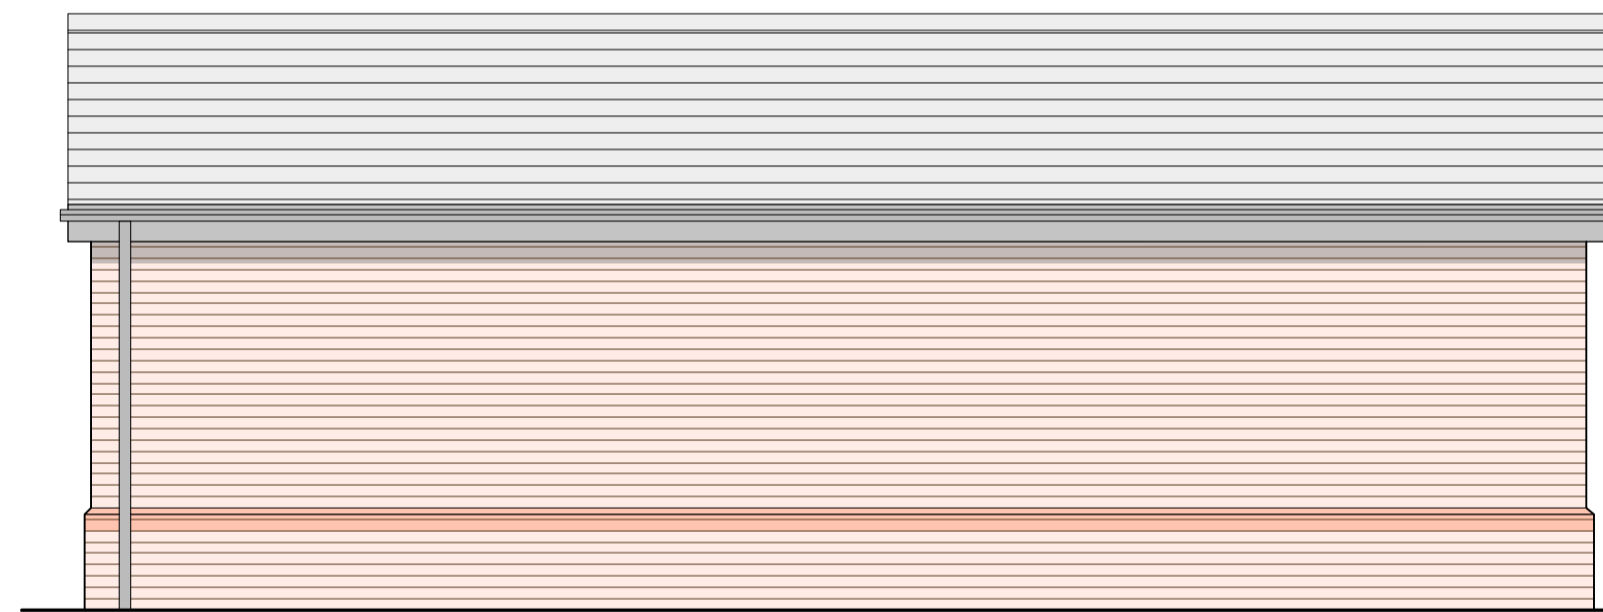


SIDE ELEVATION - SOUTH WEST

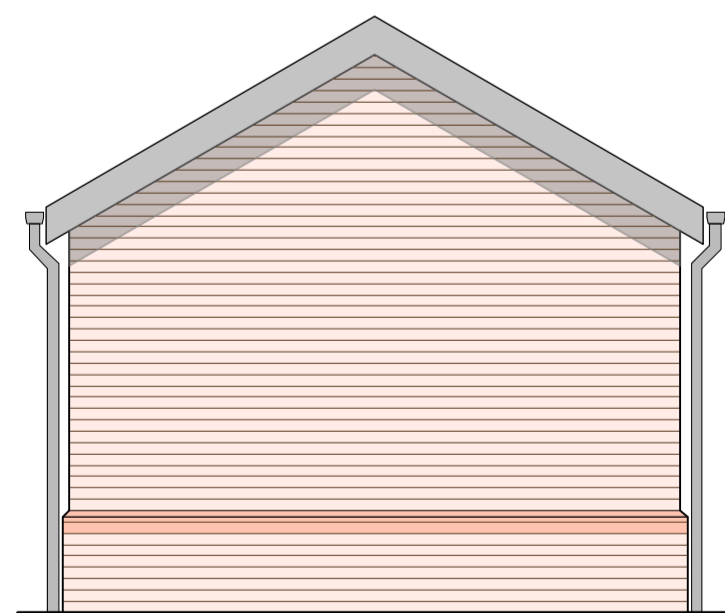

REAR ELEVATION - SOUTH EAST



SIDE ELEVATION - NORTH EAST

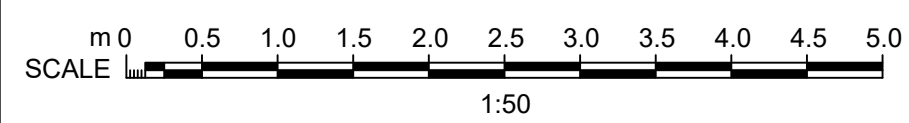

Revision:	Description:	Date:
A	Width of proposed garage reduced following discussions with RVBC planning.	14.06.17

RJD ASSOCIATES

RJD ASSOCIATES (NORTH WEST) LIMITED
 157 BURNLEY ROAD, PADIHAM, LANCASHIRE, BB12 8BA
 TELEPHONE: (01282) 772883
 EMAIL: info@rjdassoc.co.uk Internet: www.rjdassoc.co.uk

The reproduction of this drawing in whole or part is strictly prohibited without the permission of RJD Associates (North West) Limited

Project:
 CONSTRUCTION OF DETACHED DWELLING AND GARAGE ON LAND WITHIN THE CURTILAGE OF NORTHLANDS, RIBBLESDALE AVENUE, CLITHEROE, BB7 2HZ

Scale(s): 1:50 @ A1
 Client: Mr & Mrs Spain

Date: 14/02/17
 Drawing No.: 2017/01/06
 Sheet: 1:1
 Rev: A

Title:
PROPOSED DETACHED GARAGE