




Denotes proposed location of stone indents

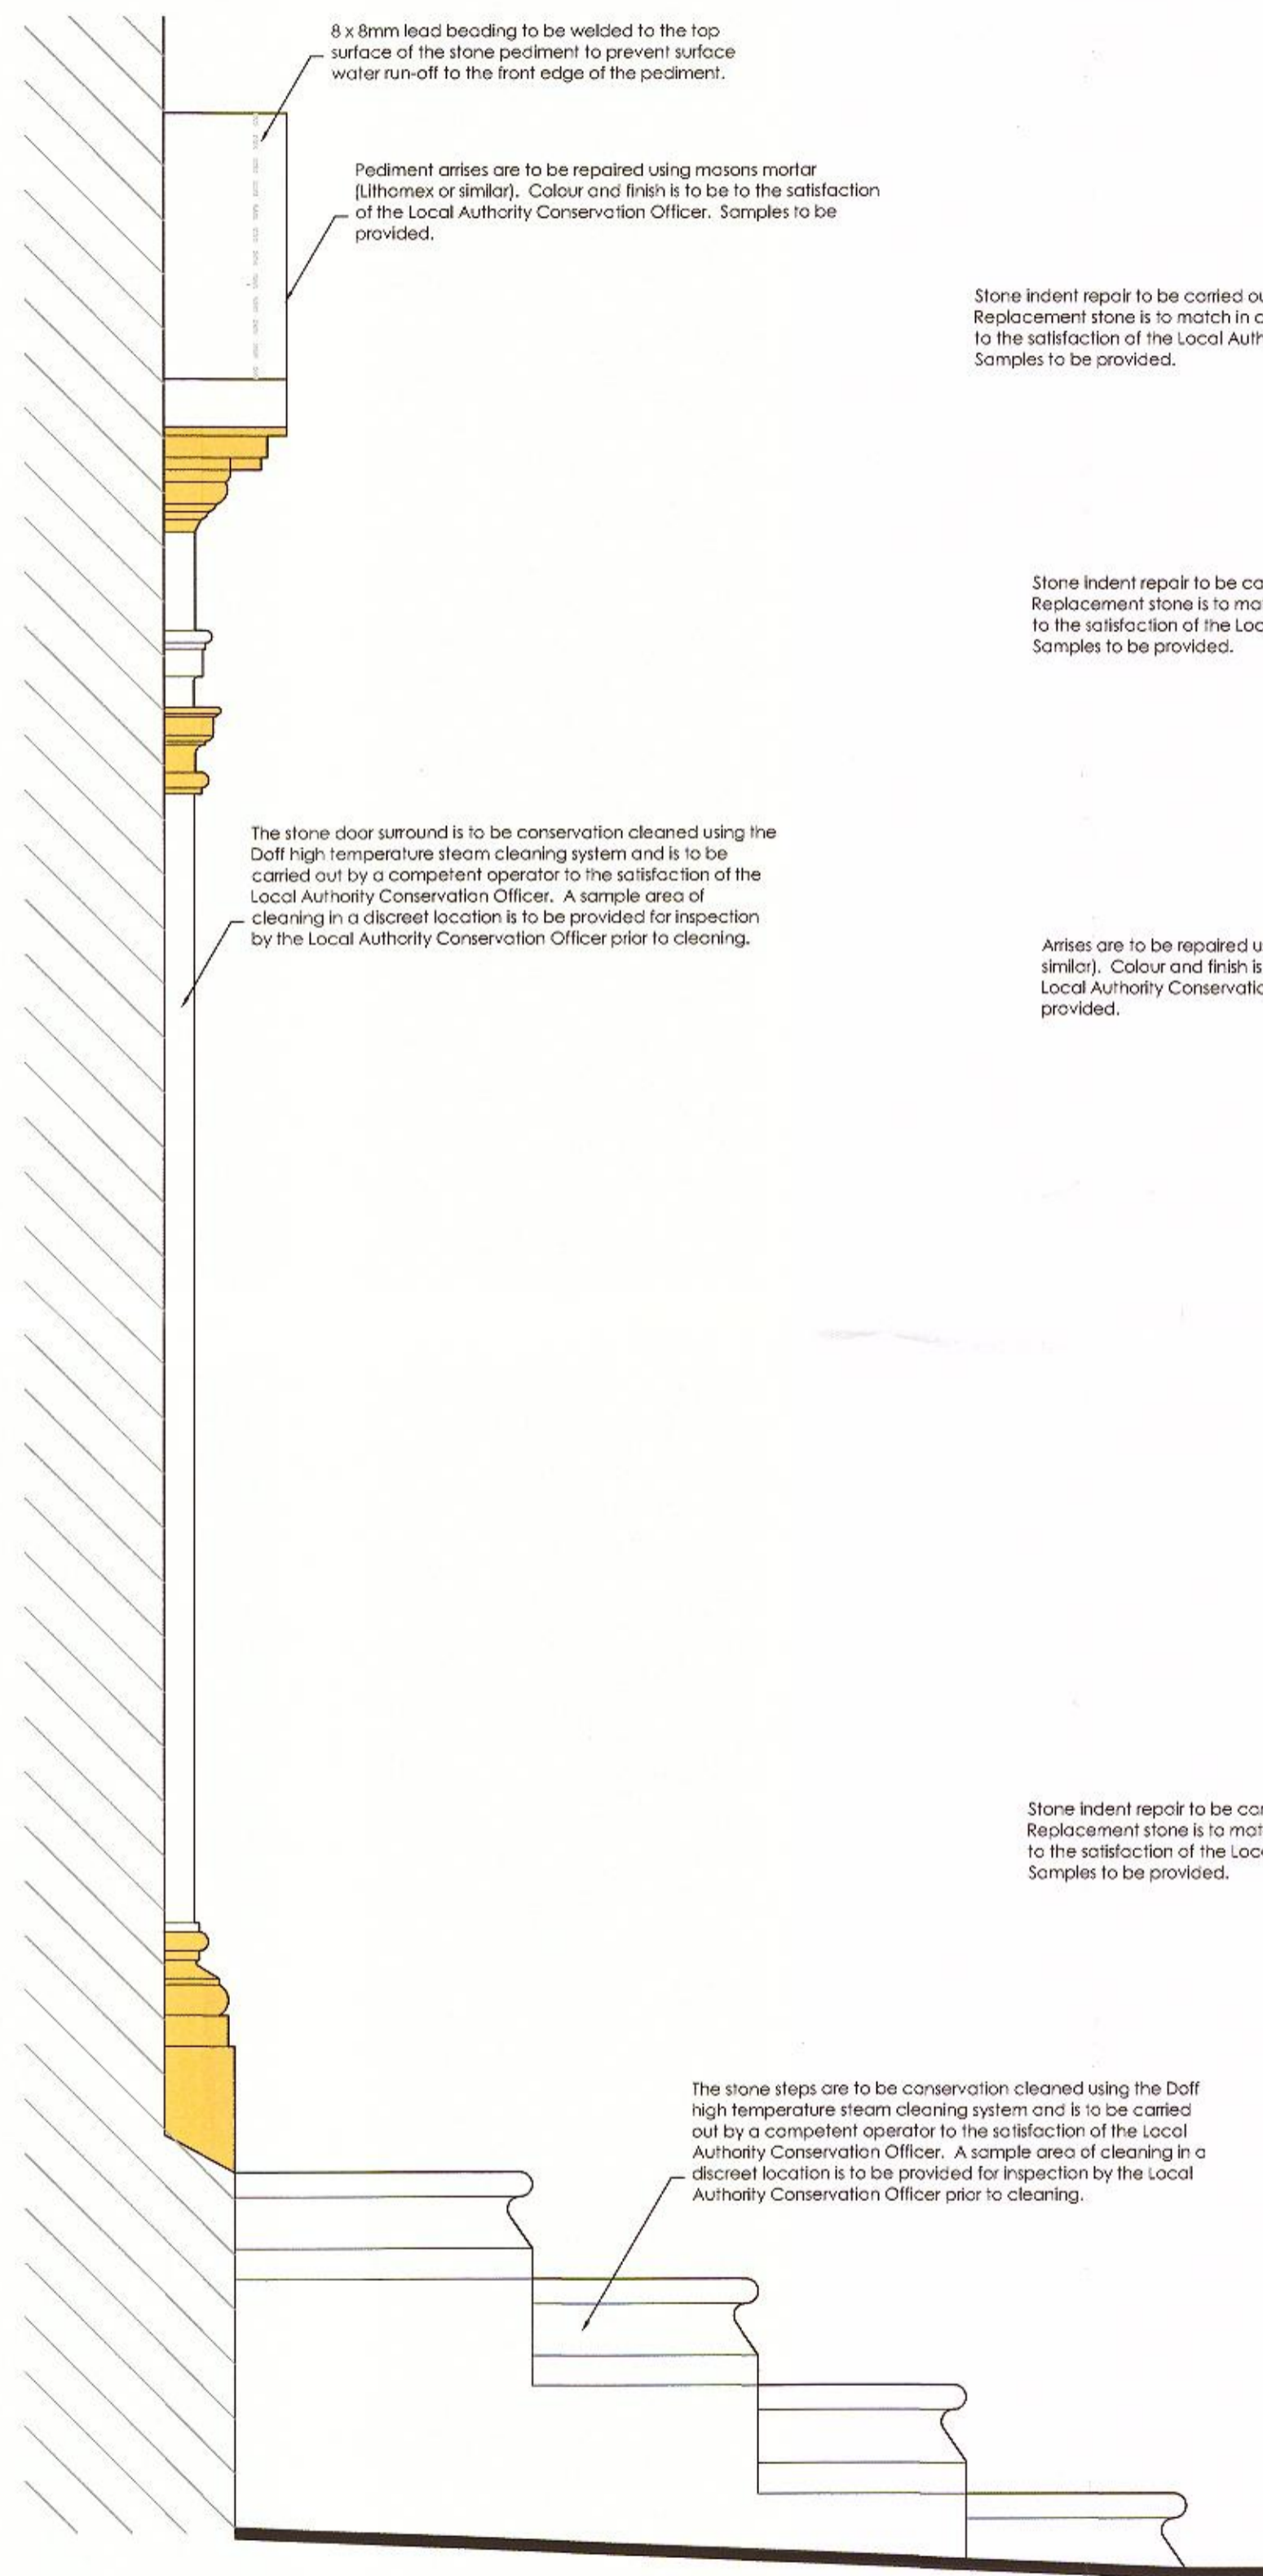

Existing South West Elevation (Handrail omitted for clarity)
Scale 1:10

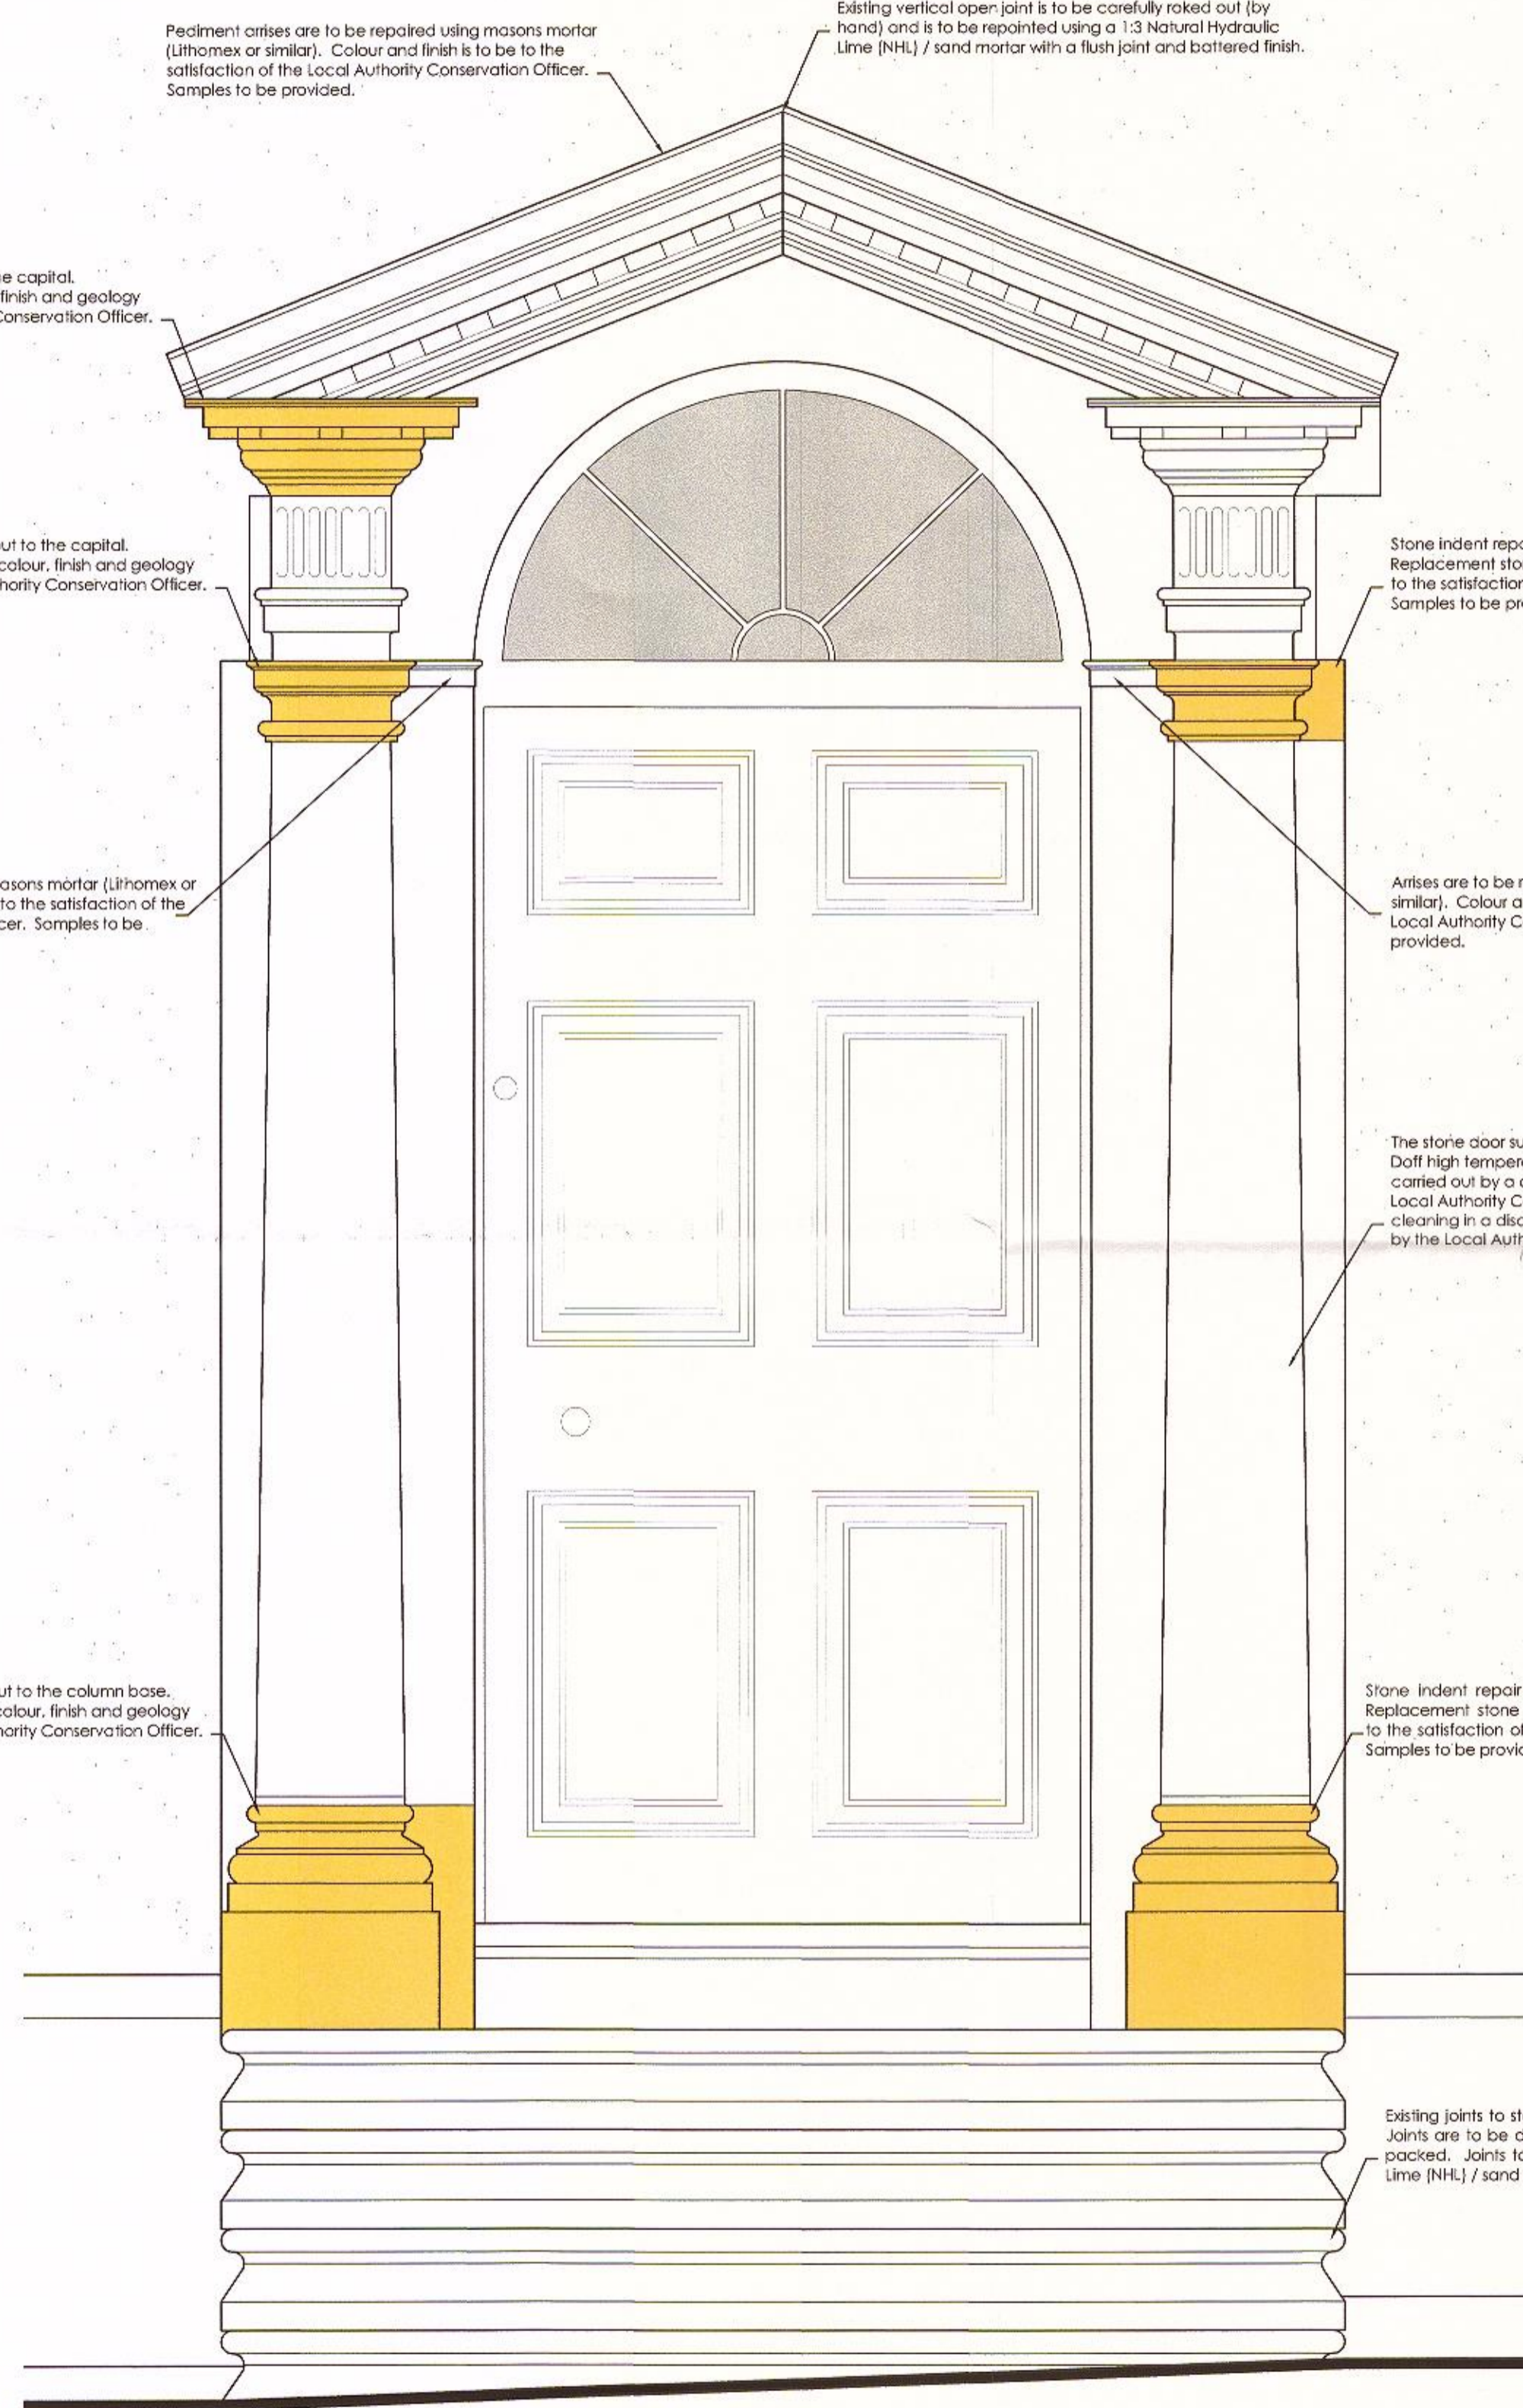

Existing South East Elevation (Handrail omitted for clarity)
Scale 1:10

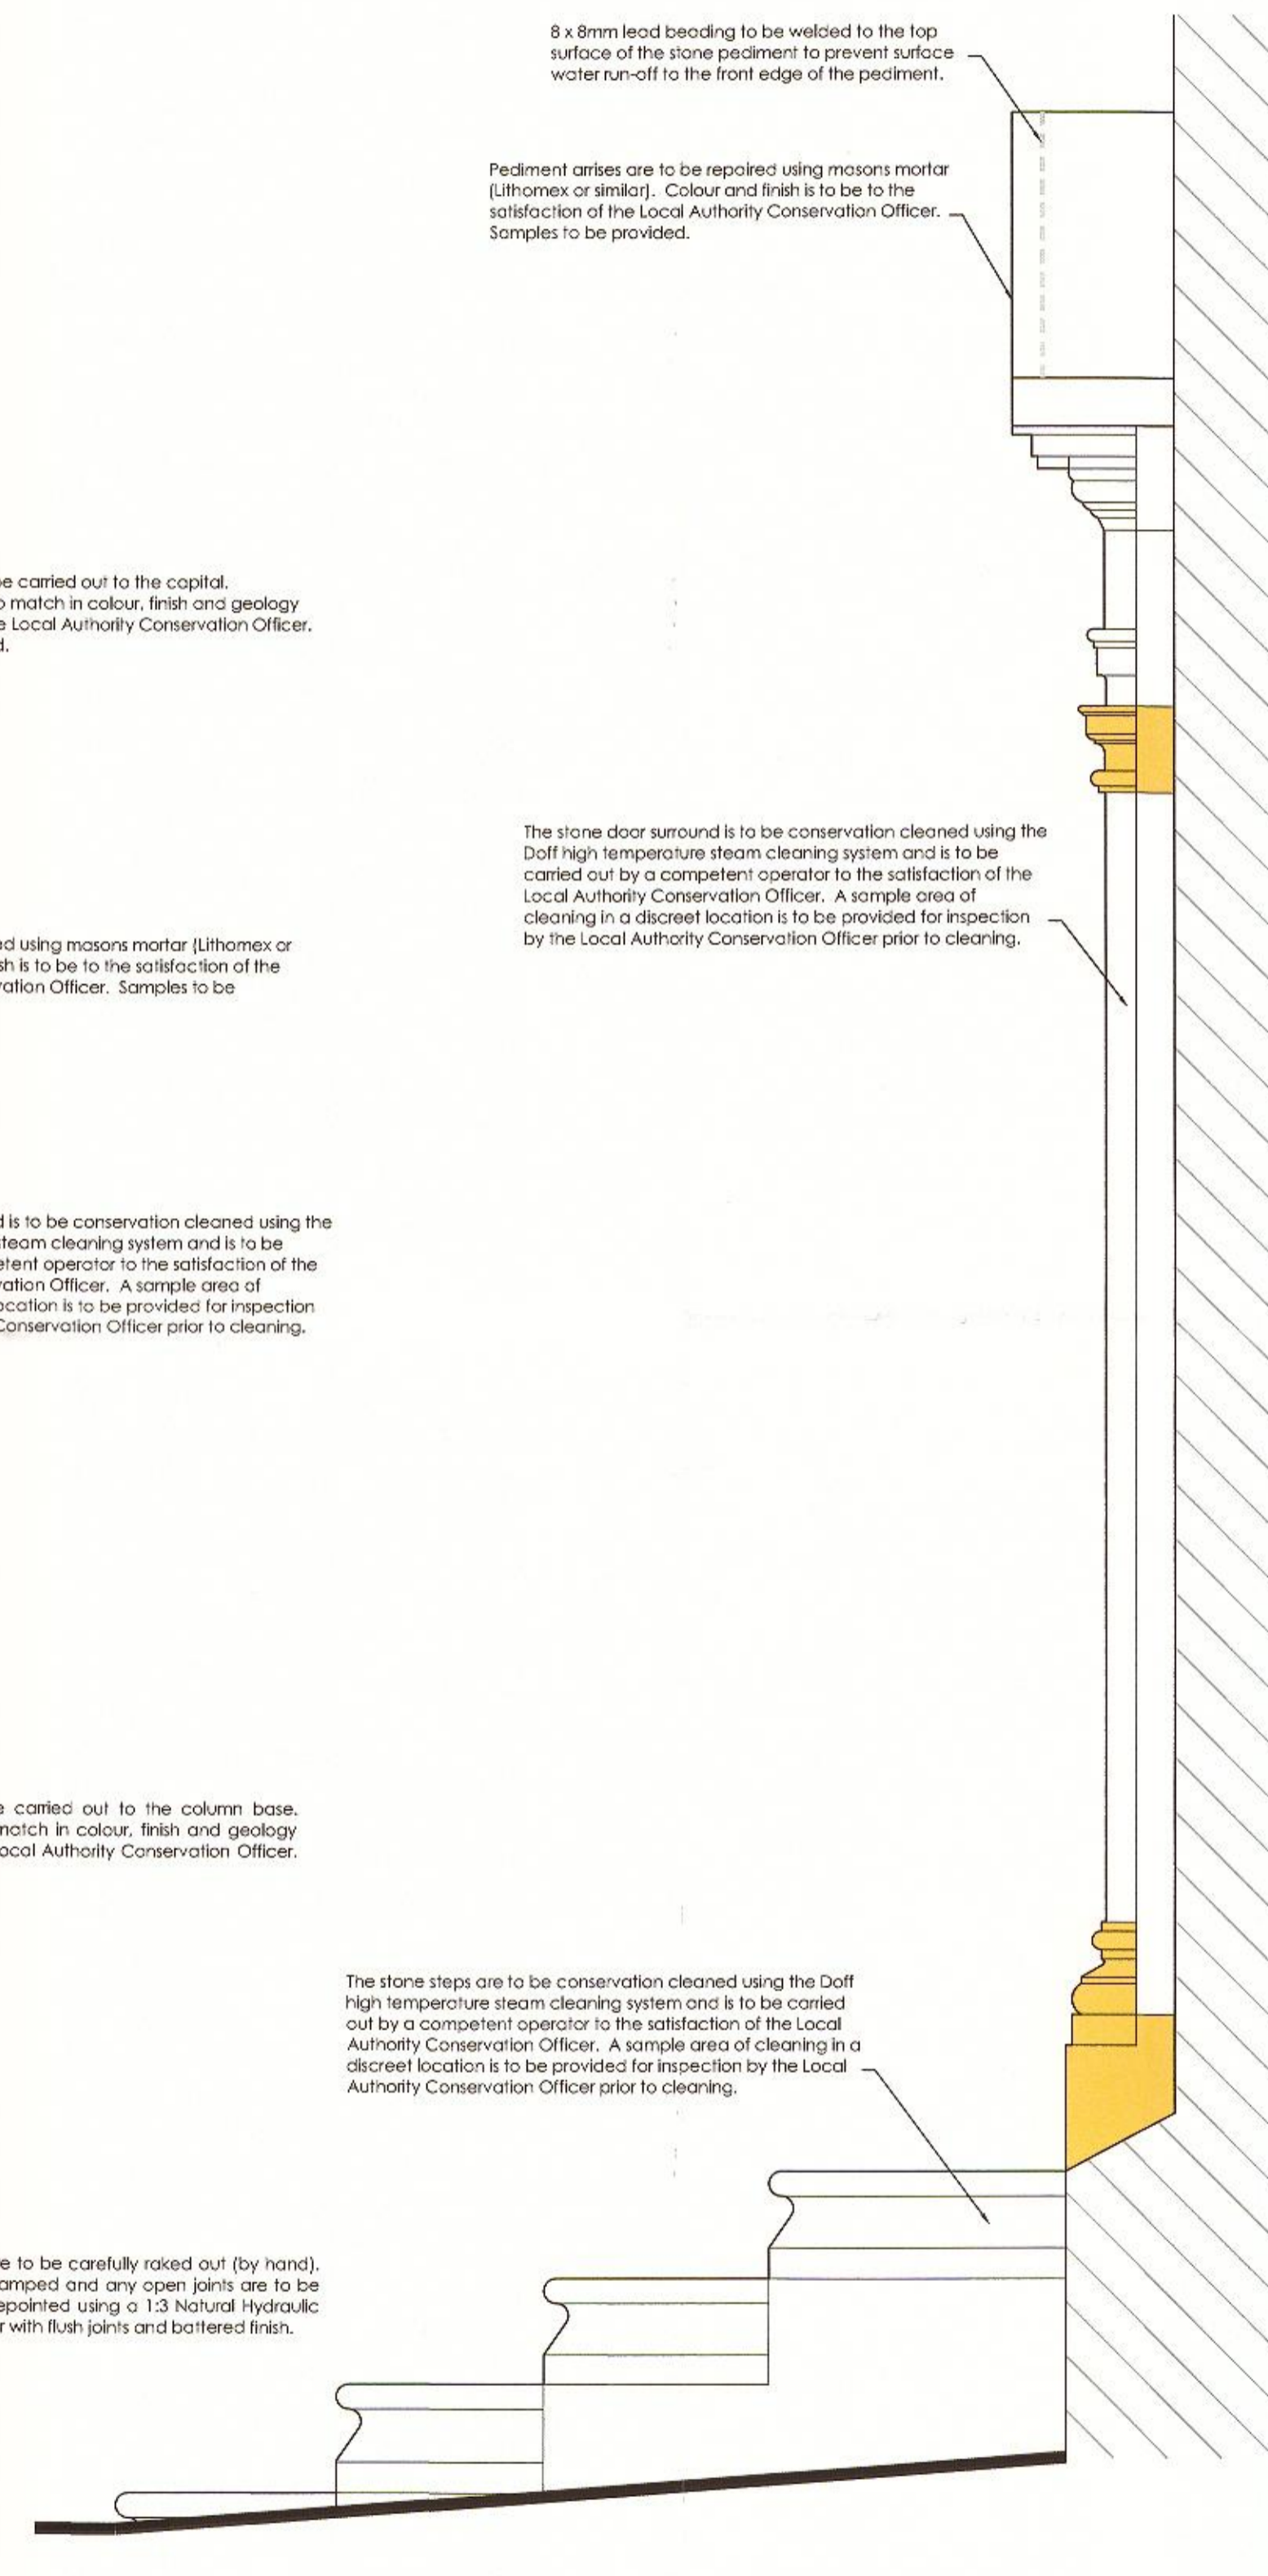

Existing North East Elevation (Handrail omitted for clarity)
Scale 1:10

320170421P

No. of OFE revision CODE

Client
Waddow Heritage Group

Proposed repairs to stone door surround at
Waddow Hall
Waddington Road
Waddington
Lancashire
BB7 3LD

Drawing title
Proposed Plan and Elevations

Scale Date Drawn
1:10 @ A1 May 2017 MF

spa ARCHITECTS

SUNDERLAND PEACOCK & ASSOCIATES LTD
BIRKENHEAD PEACOCK & ASSOCIATES LTD
HAZELBINE, PARKCO ROAD, CLITHRE
LANCASHIRE, M67 2JZ
T 01200 431178 F 01200 431235
www.sunderlandpeacock.com

5327 - 02