



320170466P

This is a copy of the title plan on 6 JUN 2015 at 19:09:56. This copy does not take account of any application made after that time even if still pending in the Land Registry when this copy was issued.
This copy is not an 'Official Copy' of the title plan. An official copy of the title plan is admissible in evidence in a court to the same extent as the original. A person is entitled to be indemnified by the registrar if he or she suffers loss by reason of a mistake in an official copy. If you want to obtain an official copy, the Land Registry web site explains how to do this.
The Land Registry endeavours to maintain high quality and scale accuracy of title plan images. The quality and accuracy of any print will depend on your printer, your computer and its print settings. This title plan shows the general position, not the exact line, of the boundaries. It may be subject to distortions in scale. Measurements scaled from this plan may not match measurements between the same points on the ground.
The title is dealt with by Land Registry, Fyfe Office.

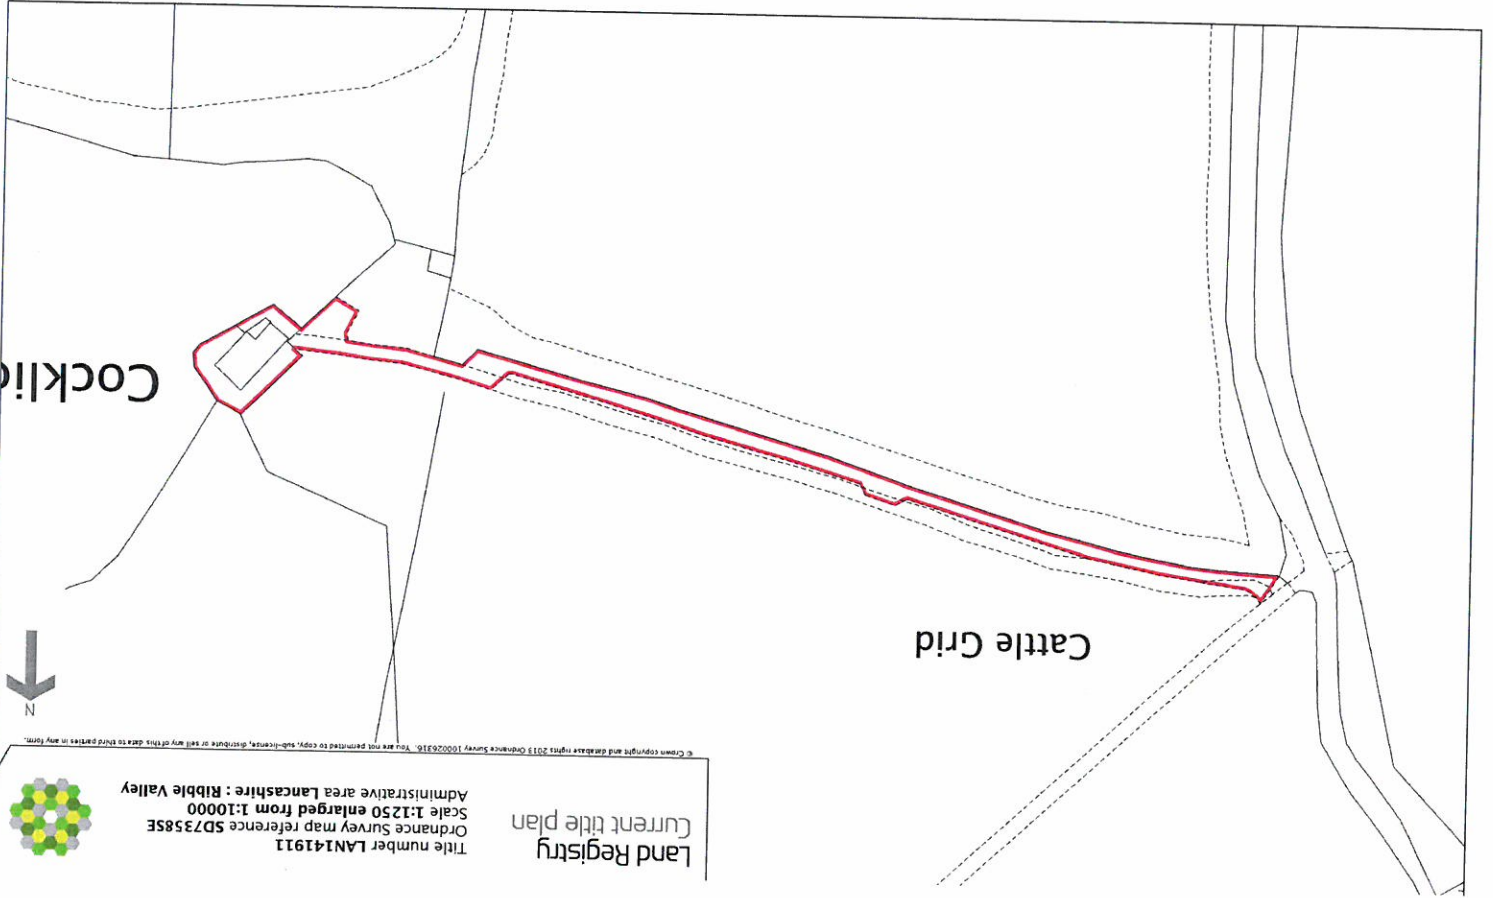

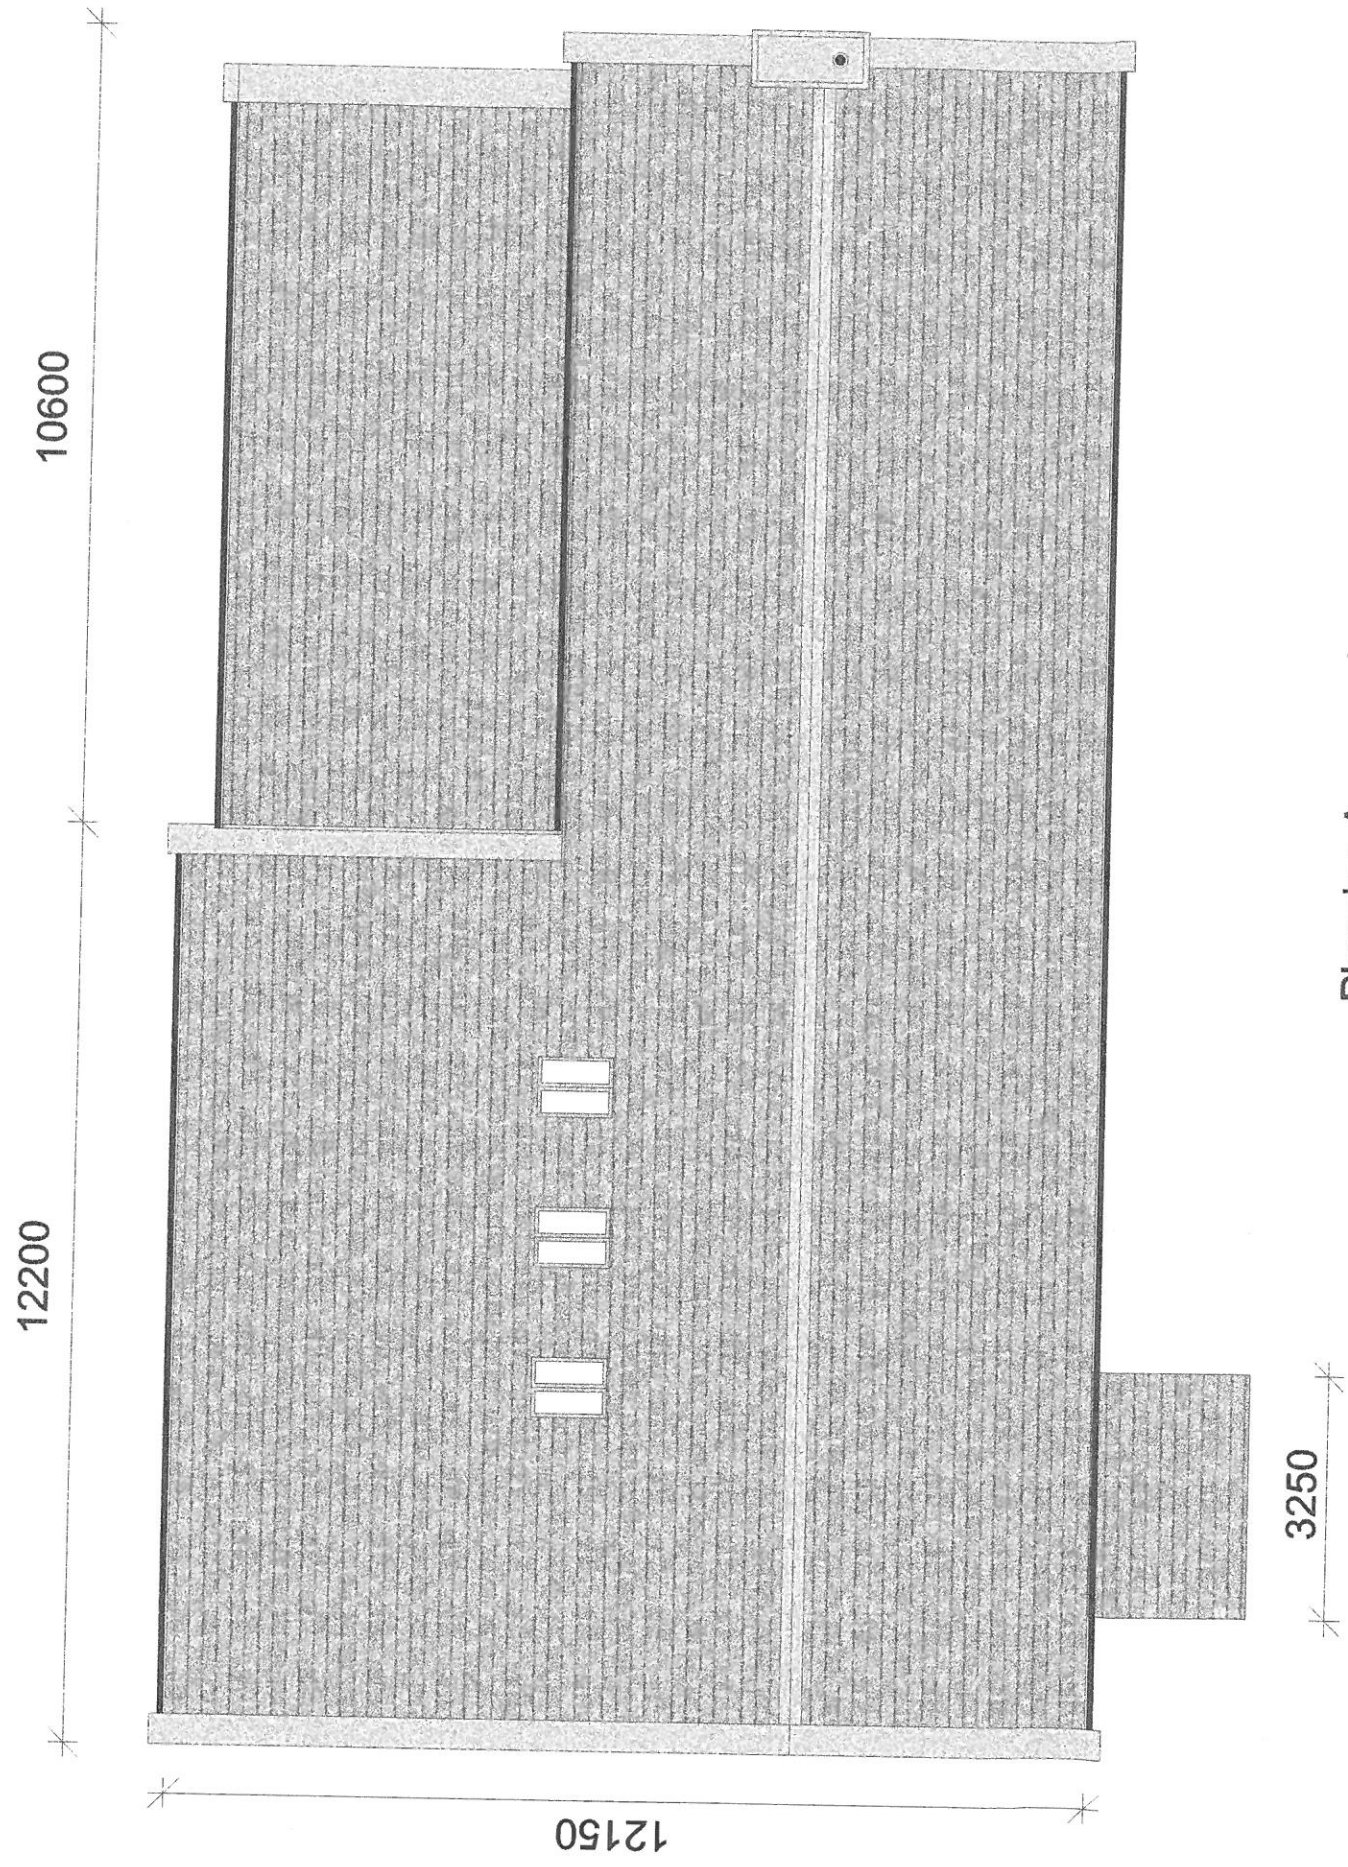


Planning Approved
Roof Plan

320170466P

Clend Farm, School Lane, Dalehead,
Slaidburn, Clitheroe, BB7 4TS.

Drawing No: 301/d
Scale: 1-100 @ A3

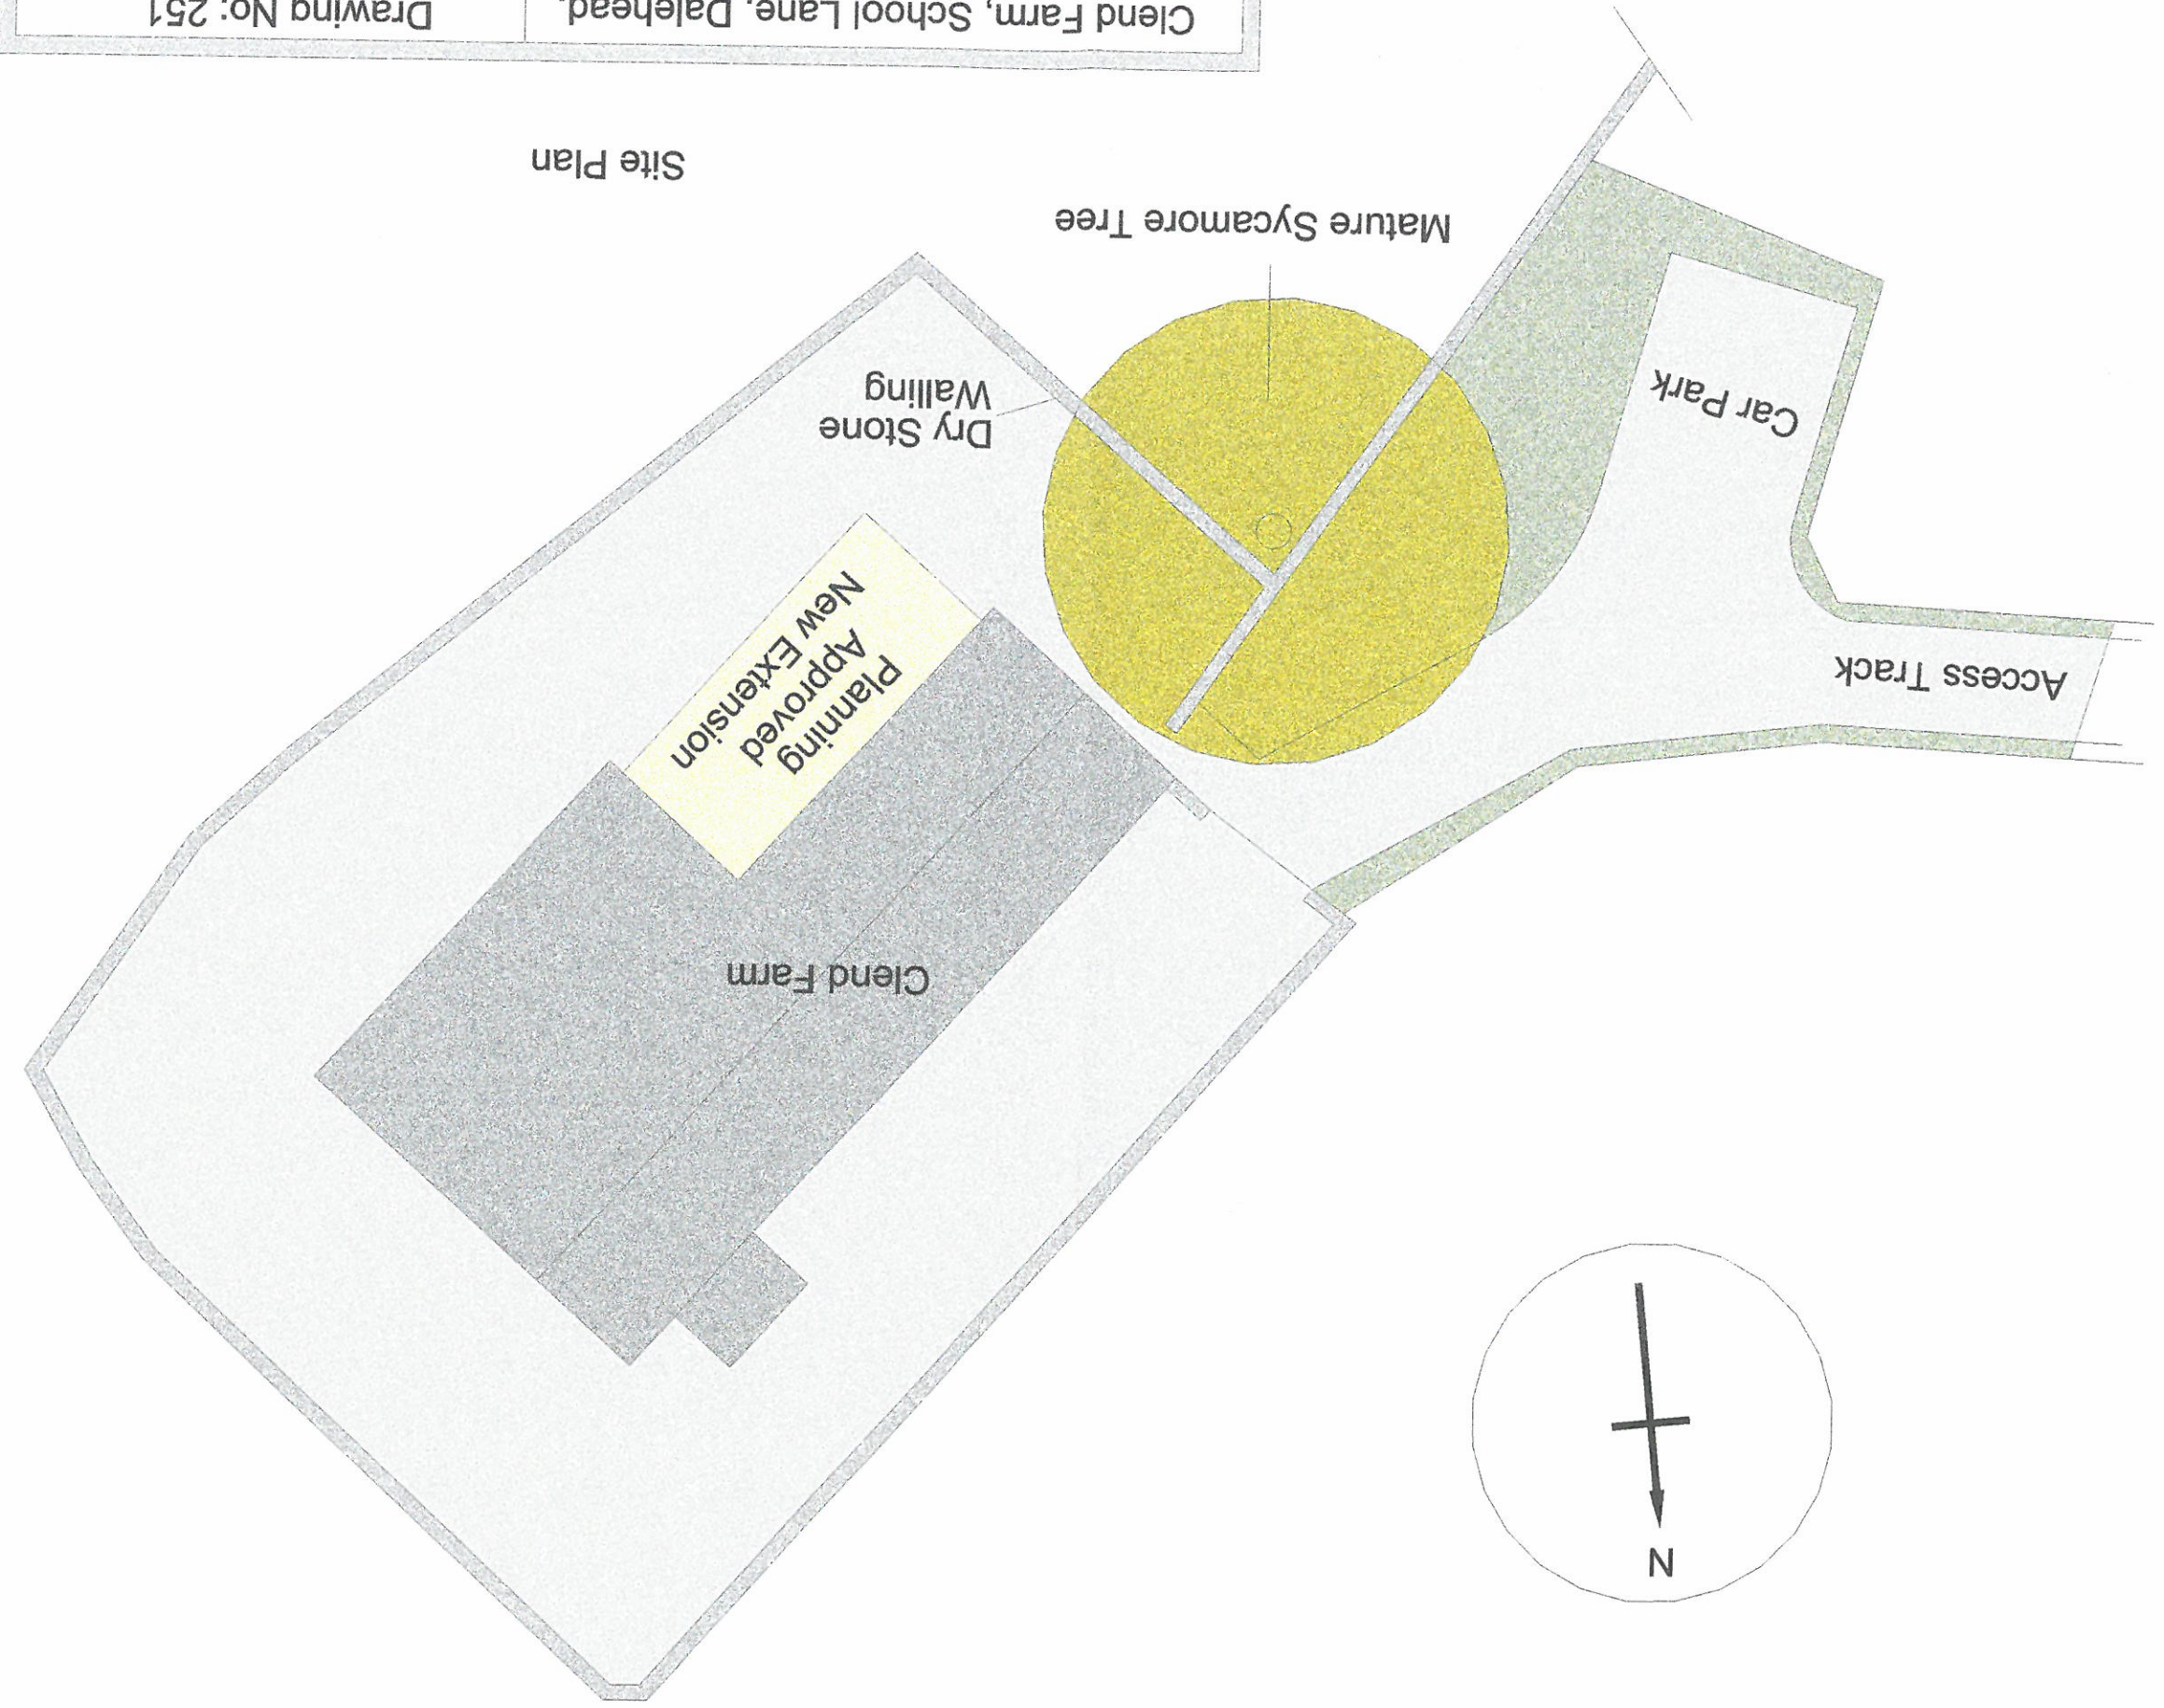

Site Plan

Clend Farm, School Lane, Dalehead, Slaidburn, Clitheroe, BB7 4TS	Drawing No: 251
Scale: 1:200 @ A3	