



notes:
 3 BROOKES LANE IS OF TOWNSCAPE MERIT
 PROPOSED WORK TO INCLUDE THE DEMOLITION OF REAR STONE OUTBUILDING
 NEW 1.8M HIGH TIMBER FENCE PANELS TO REPLACE THE EXISTING WOODEN FENCE AT THE REAR OF THE PROPERTY

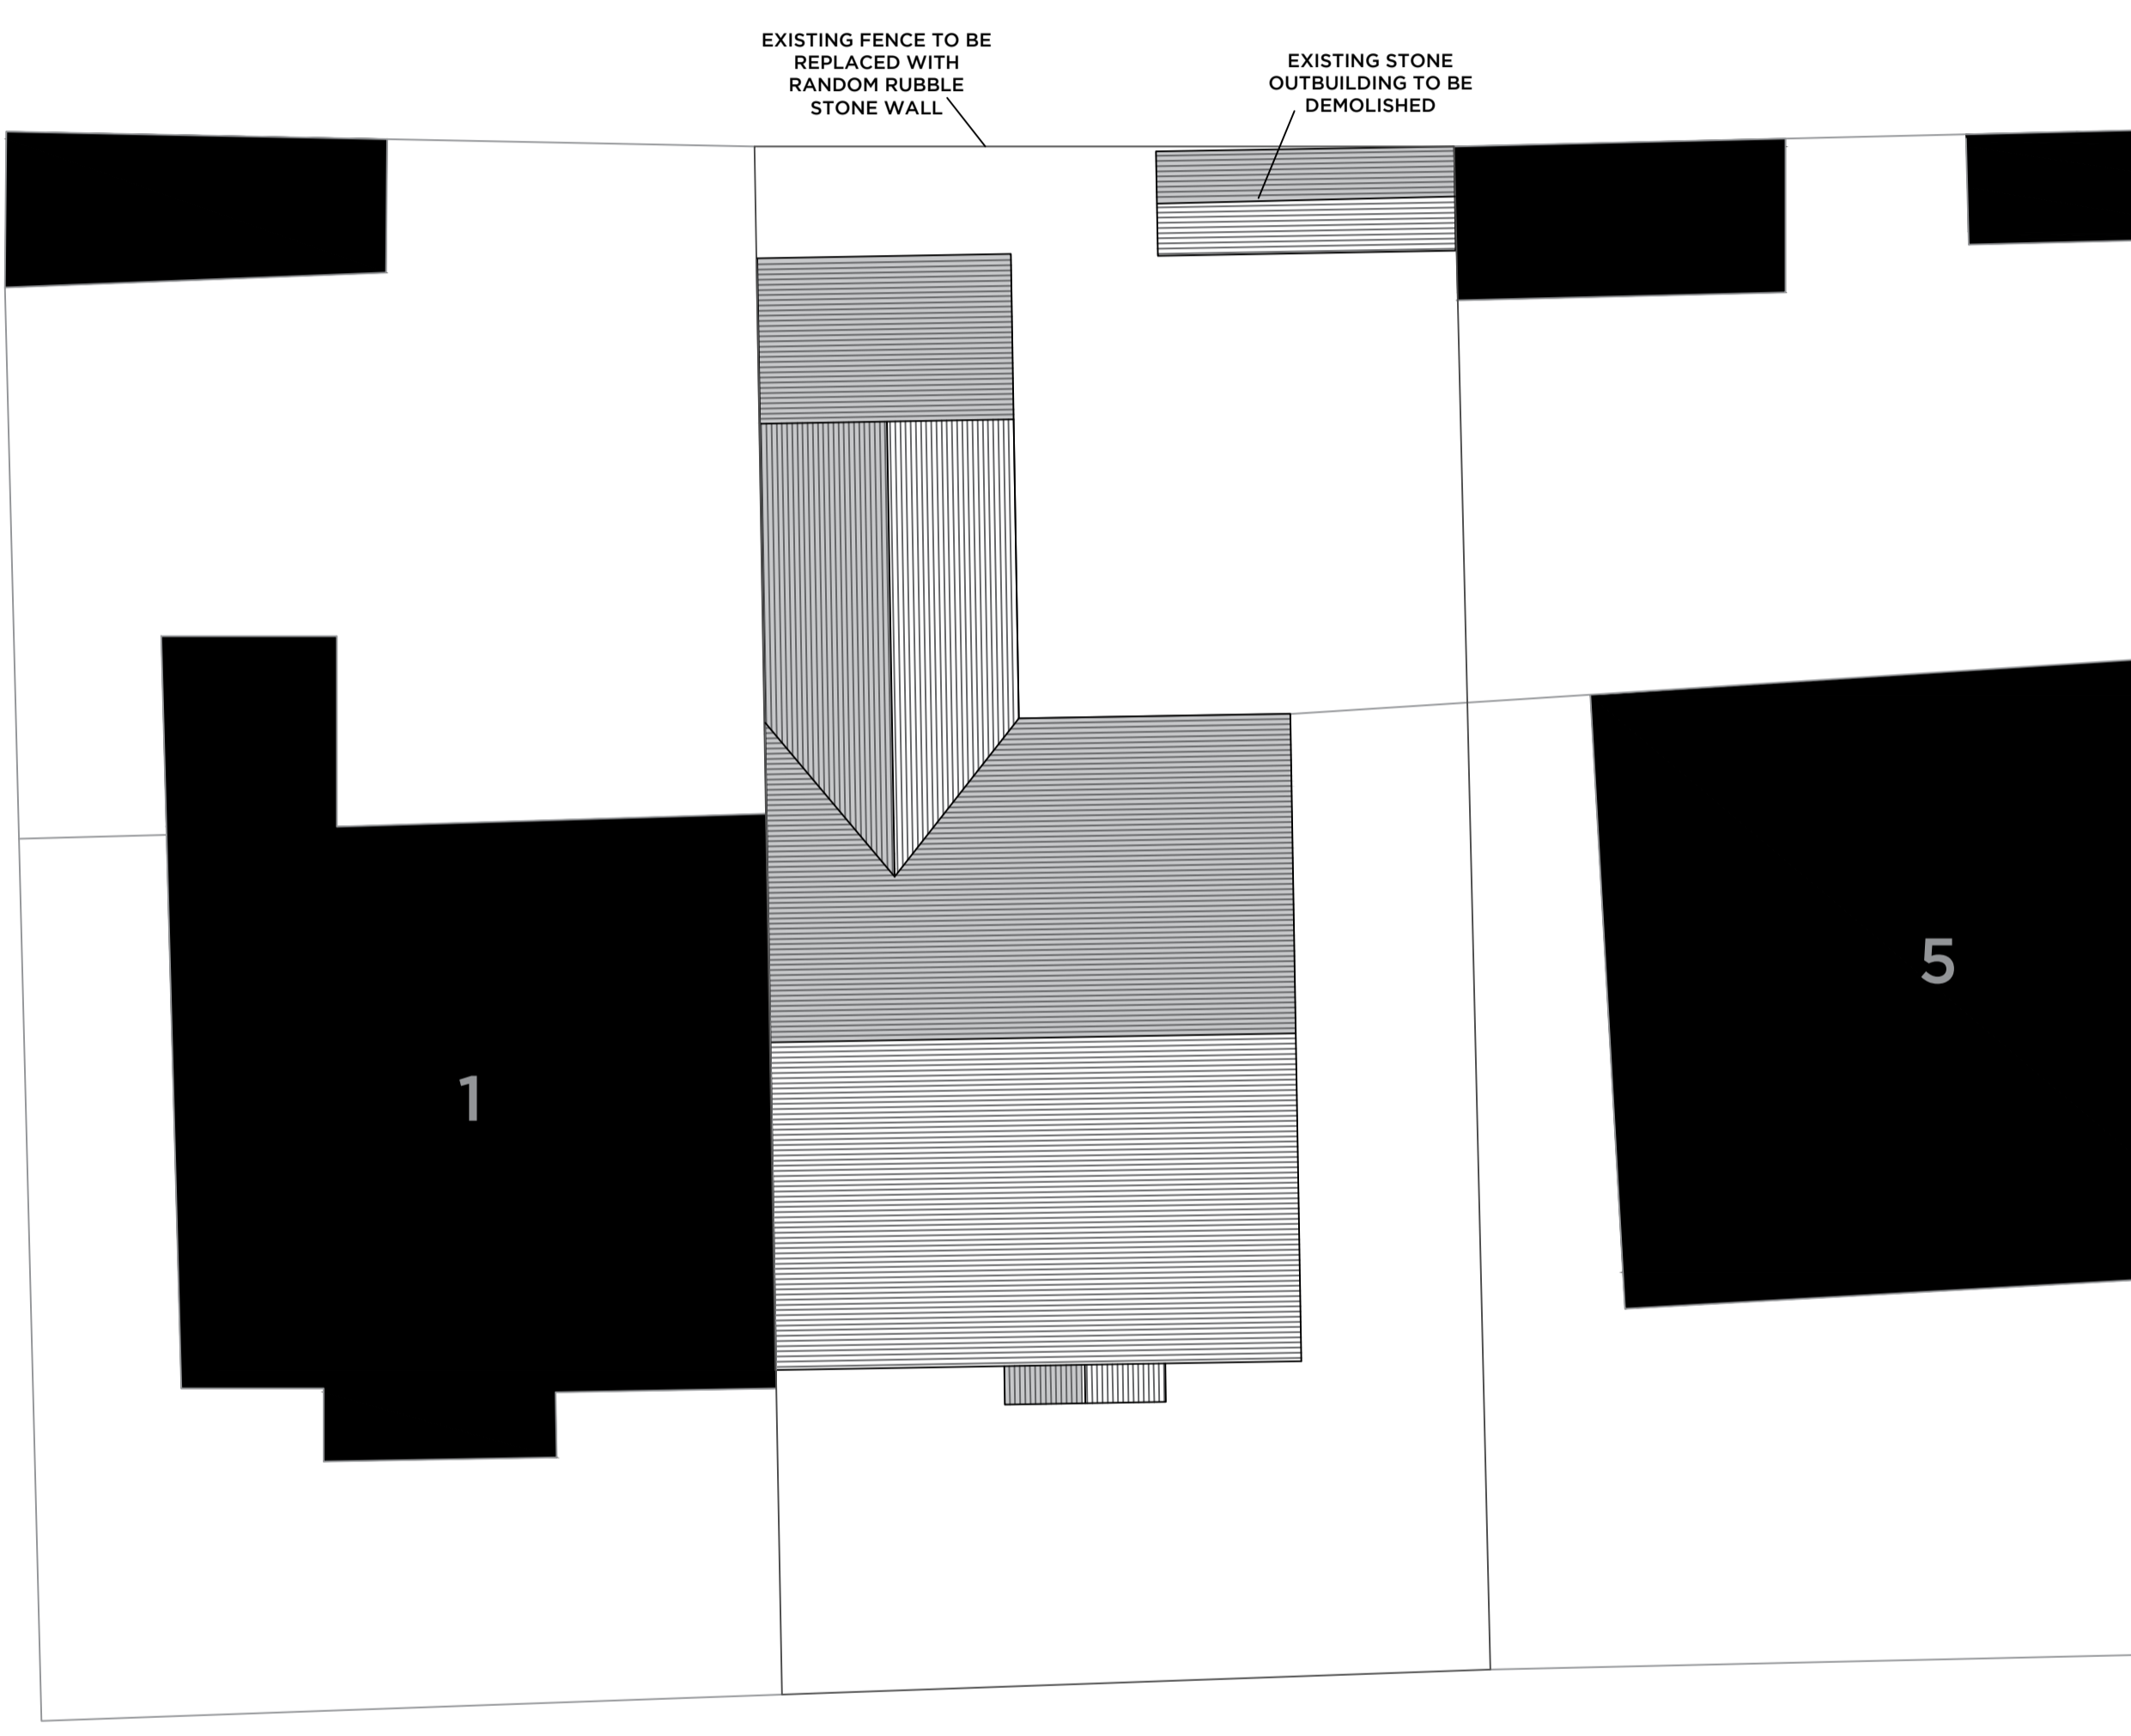


BROOKE'S LANE

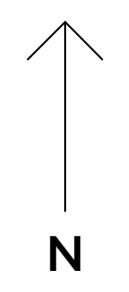

EXISTING SITE PLAN



BROOKE'S LANE

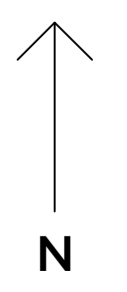

PROPOSED SITE PLAN

Peter Hitchen
Architects

title:
 PROPOSED EXTERNAL ALTERATIONS,
 3 BROOKES LANE, WHALLEY, BB7
 9RG

client:
 KATE BANCROFT

drawing title:
 EXISTING AND PROPOSED
 SITE PLANS

scale:
 1:100 @ A1

drawn: DS checked: PH

date:
 04 / 08 / 2017

project no. PHA/097 dtp. no. 100 rev.