


notes:


- 3 BROOKES LANE IS OF TOWNSCAPE MERIT
- PROPOSED WORK TO INCLUDE A NEW K-REND FULL HEIGHT FINISH TO THE REAR WING OF THE PROPERTY
- COLOUR TO BE AGREED
- REAR STONE OUTBUILDING TO BE DEMOLISHED
- NEW 1.8M HIGH STONE WALL TO REPLACE THE EXISTING WOODEN FENCE AT THE REAR OF THE PROPERTY




BROOKE'S LANE

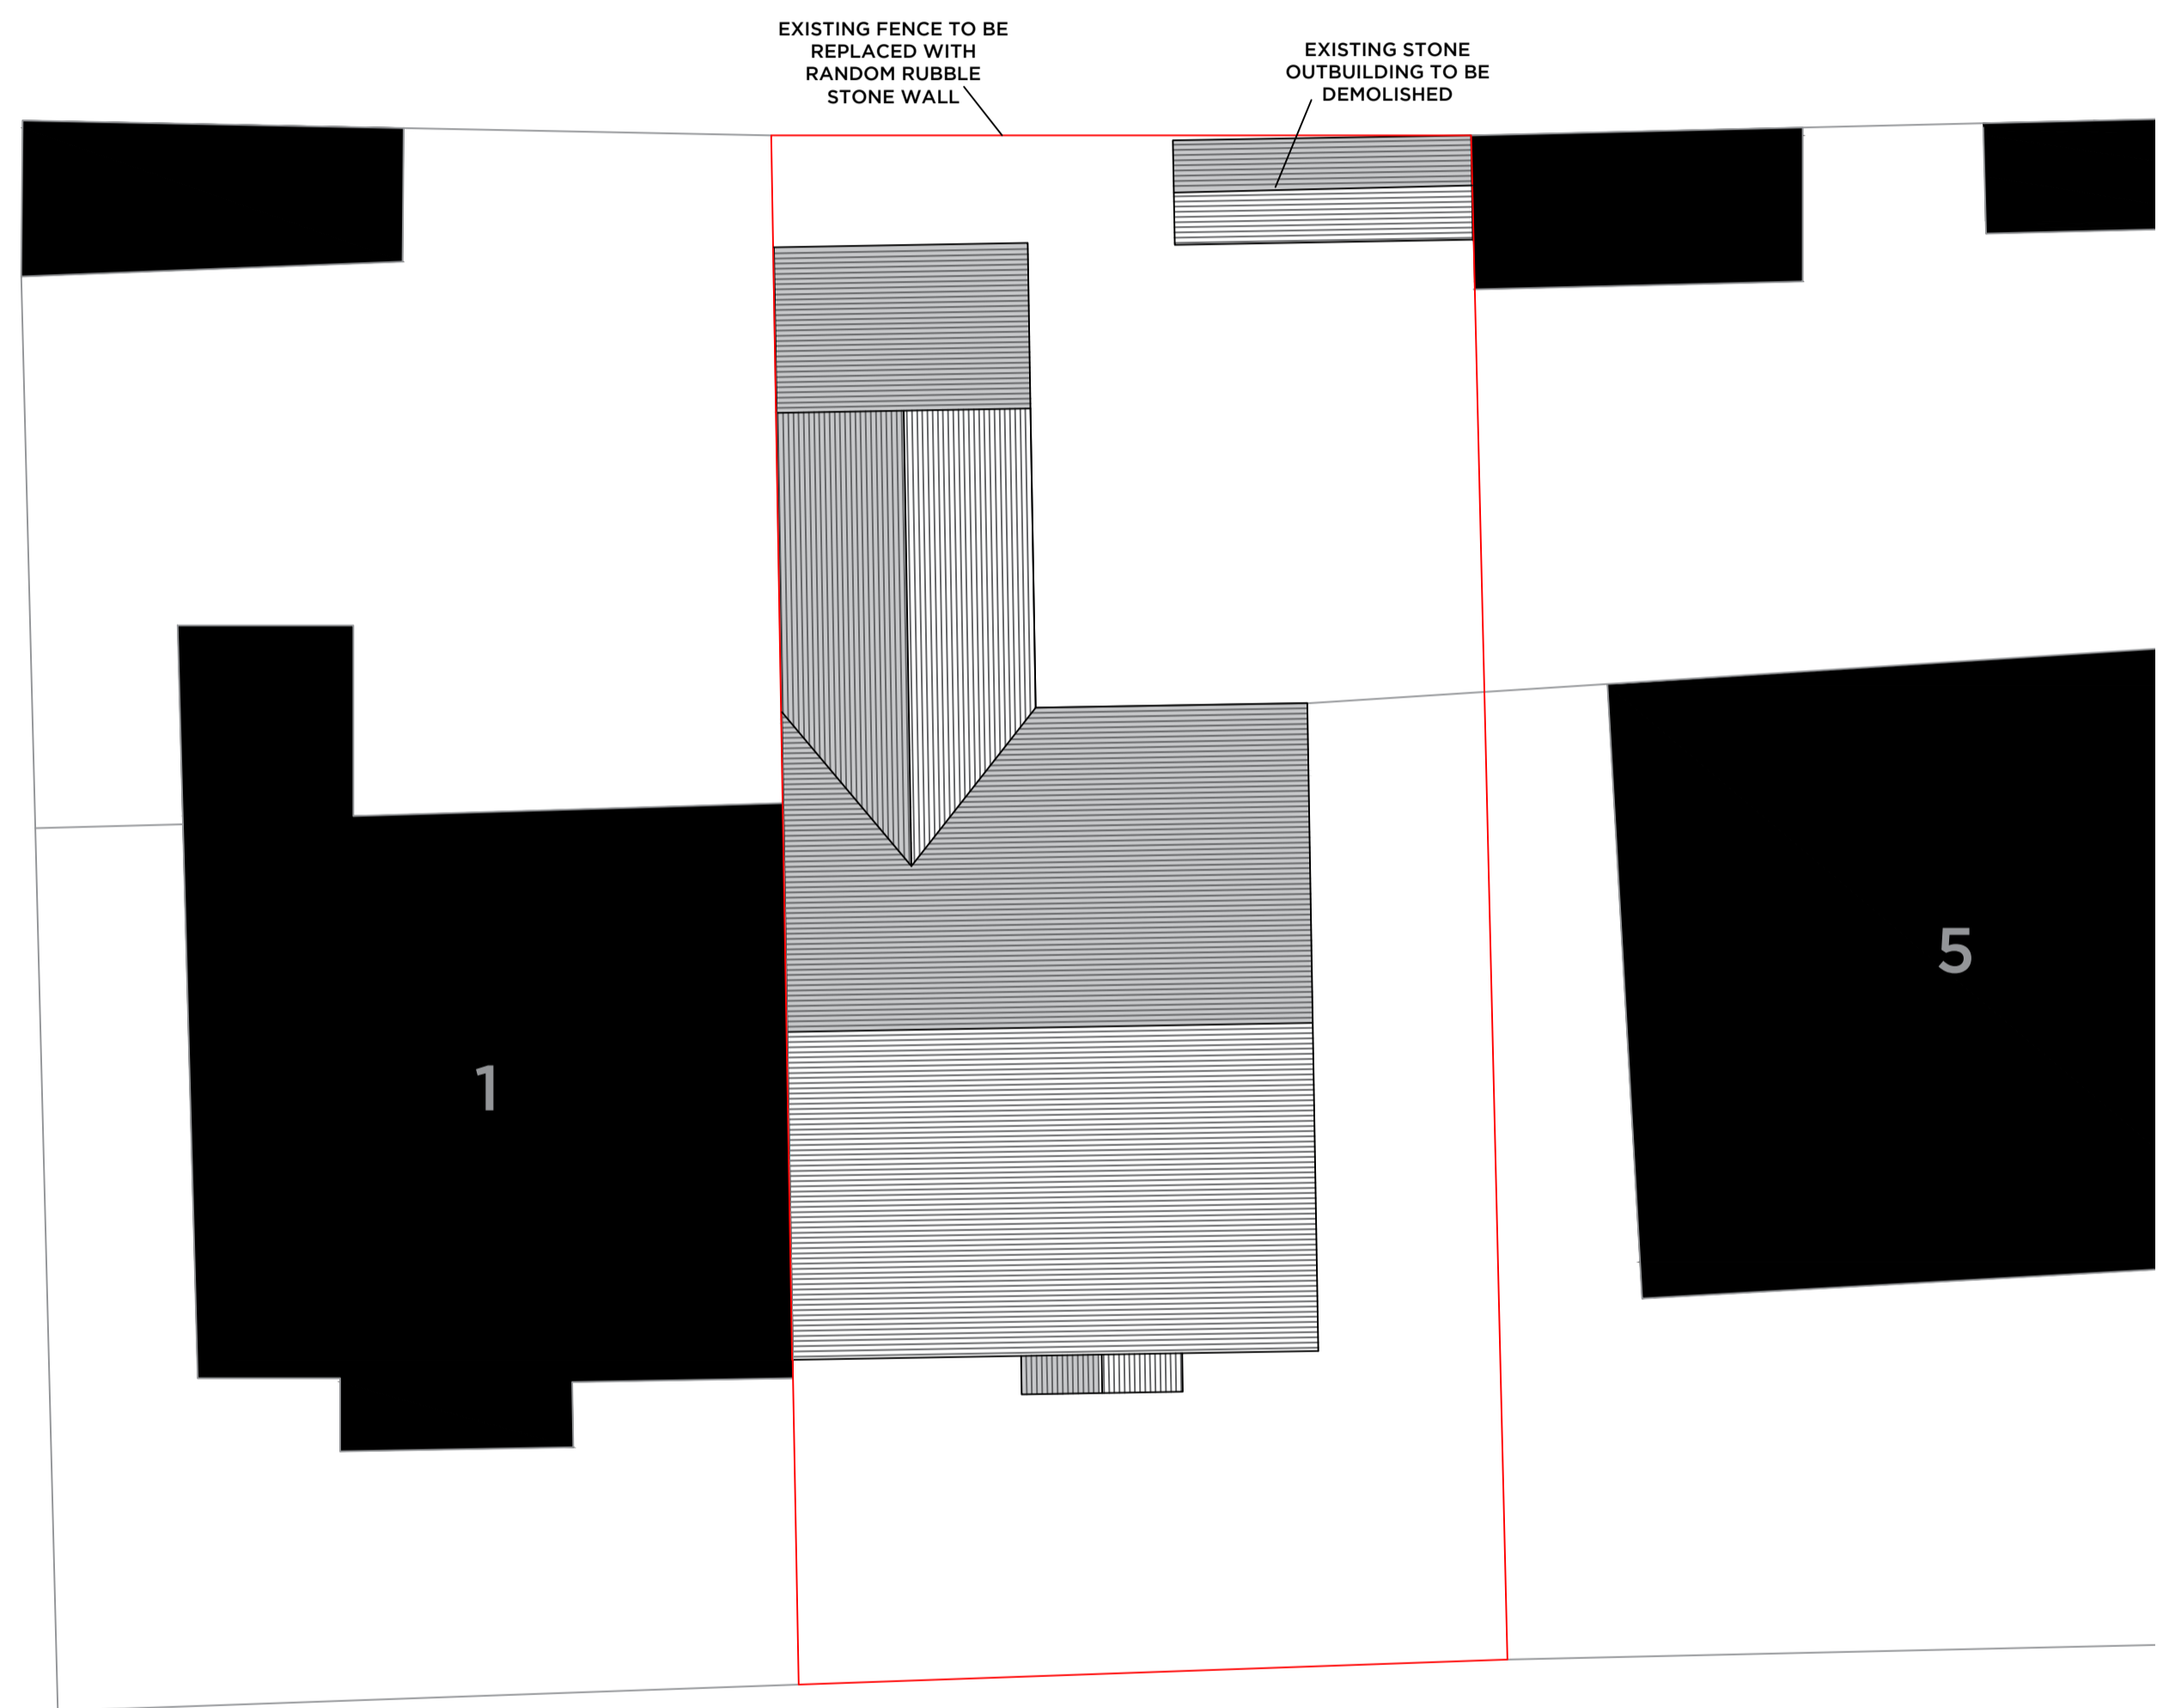

EXISTING SITE PLAN

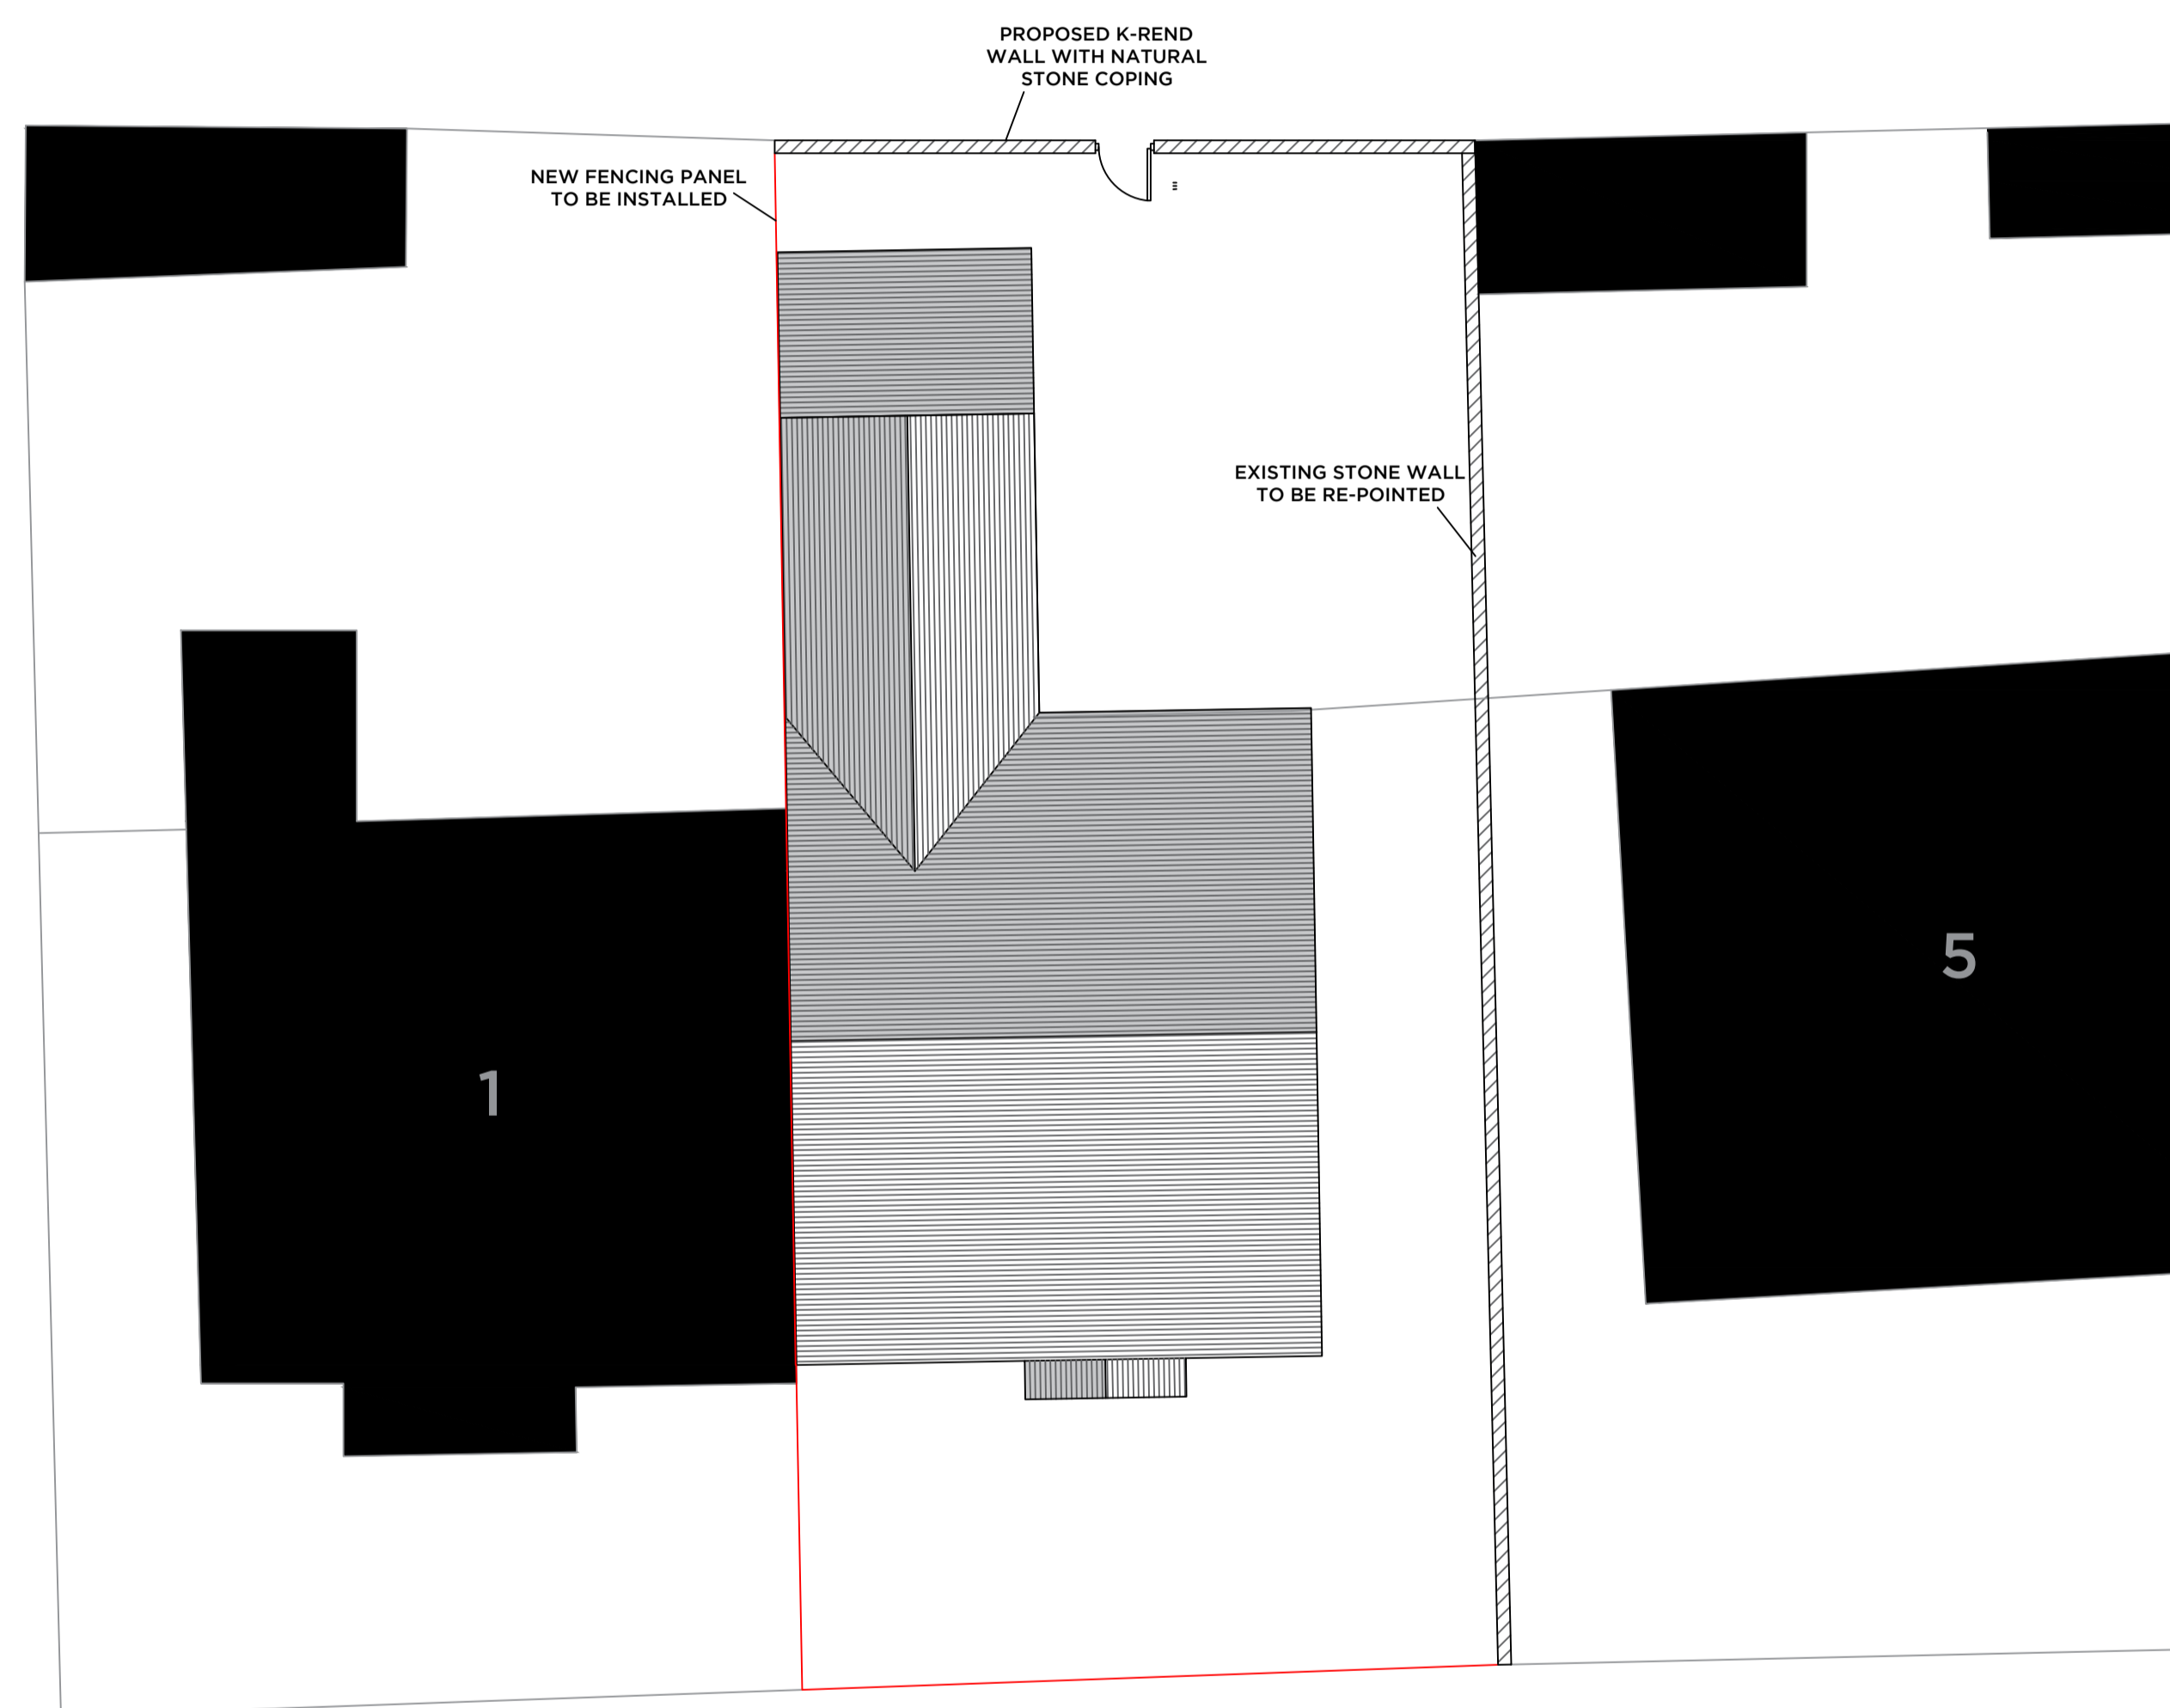

BROOKE'S LANE

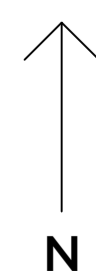

PROPOSED SITE PLAN

Peter Hitchen  
Architects

title:  
PROPOSED EXTERNAL ALTERATIONS,  
3 BROOKES LANE, WHALLEY, BB7  
9RG

client:  
KATE BANCROFT

drawing title:  
EXISTING AND PROPOSED  
SITE PLANS

scale:  
1:100 @ A1

drawn: DS checked: PH

date:  
24 / 05 / 2017

project no. PHA/097 dtp. no. 100 rev.