






South East (Rear) Elevation
 1:100 Scale

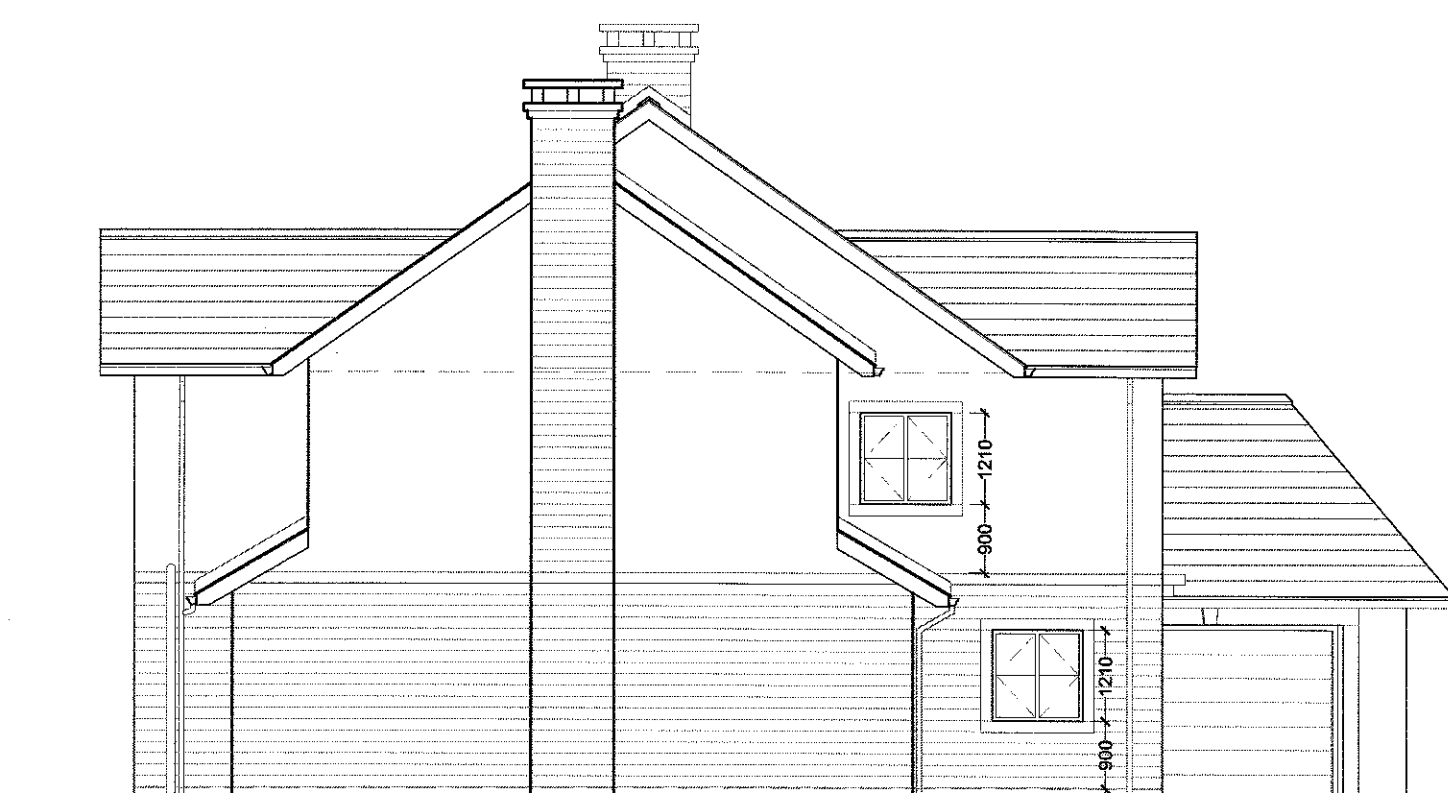

North East Elevation
 1:100 Scale

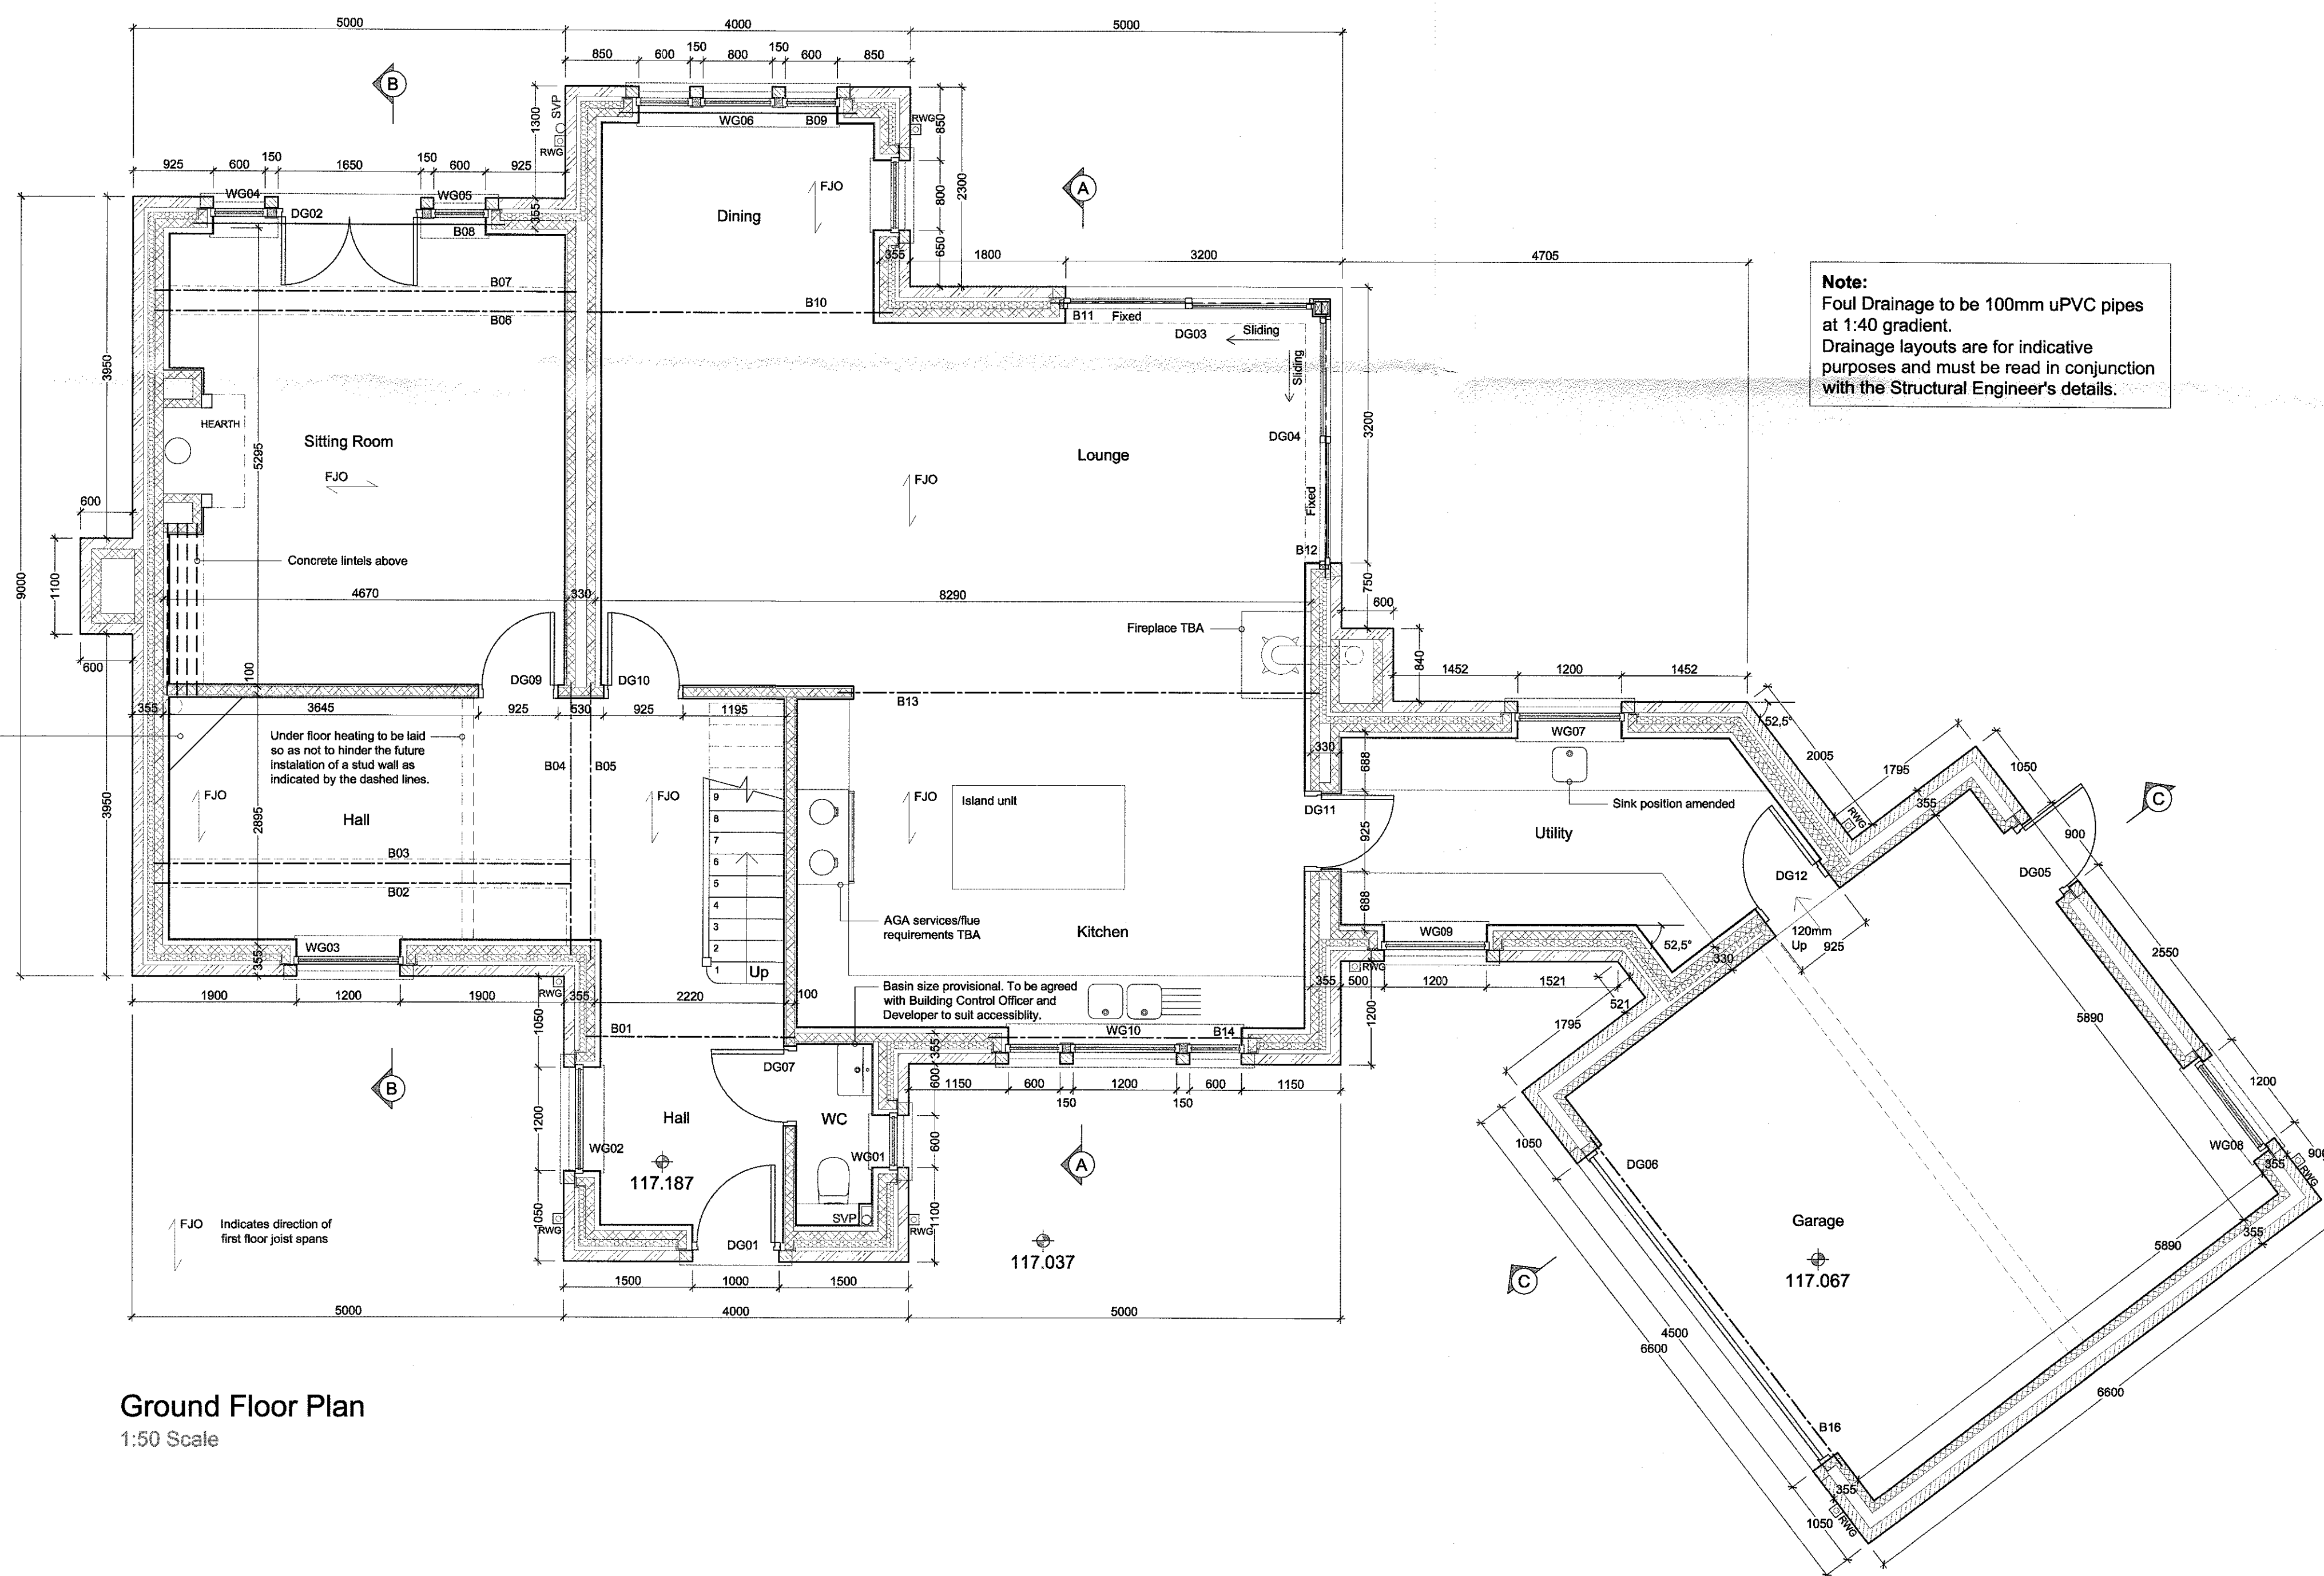

Ground Floor Plan
 1:50 Scale

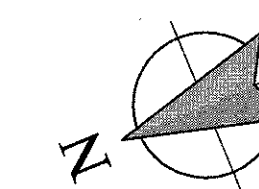

All dimensions given to face of stone/block/studwork

320170499P

- REVISIONS:**
- Rev A - Various amendments. - 08.07.16 - NE
 - Rev B - Various amendments to update drawings in line with buyer's requirements. - 04.04.17 - NE
 - Rev C - Various amendments to update drawings in line with buyer's requirements. - 15.05.17 - NE

Client
 J.J. Construction (NW) Ltd. & Mr. Pickles

Job Title
 Proposed Erection of 10 houses on land off Chatburn Old Road Chatburn

Drawing Title
 Plot 3 Proposed Ground Floor Plan, South East Elevation and North East Elevation

Scale
 Various @ A1

Date
 June 2016

Drawn
 NE

spa
 SUNDERLAND PEACOCK ASSOCIATES LTD.
 HAZELMER, PIMLICO ROAD, CLITHERDE
 LANCASTRE, BB7 5AG
 T 01200 423178 F 01200 427328
 E info@sunderlandpeacock.com
 www.sunderlandpeacock.com

5138 - 31 Rev C