



Hillside, Barker Lane, Mellor, BB2 7EE

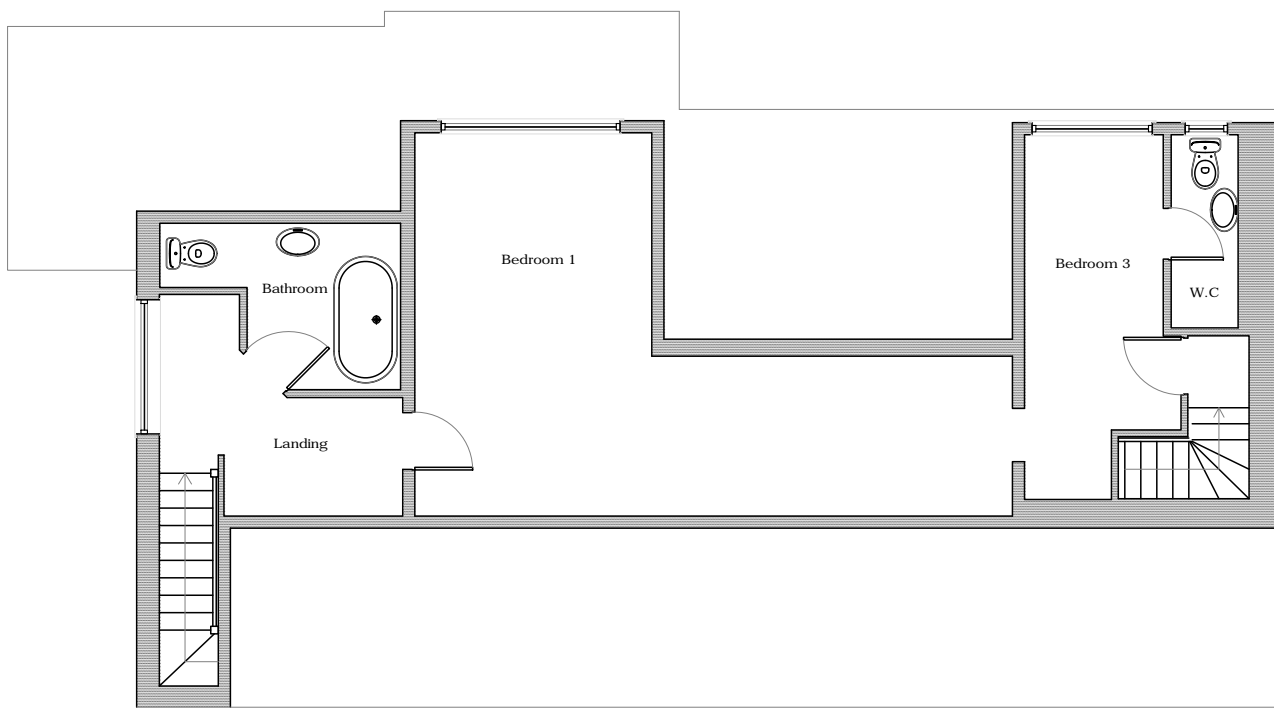


Proposed First Floor Plan
1:100



Proposed Front Elevation
1:100

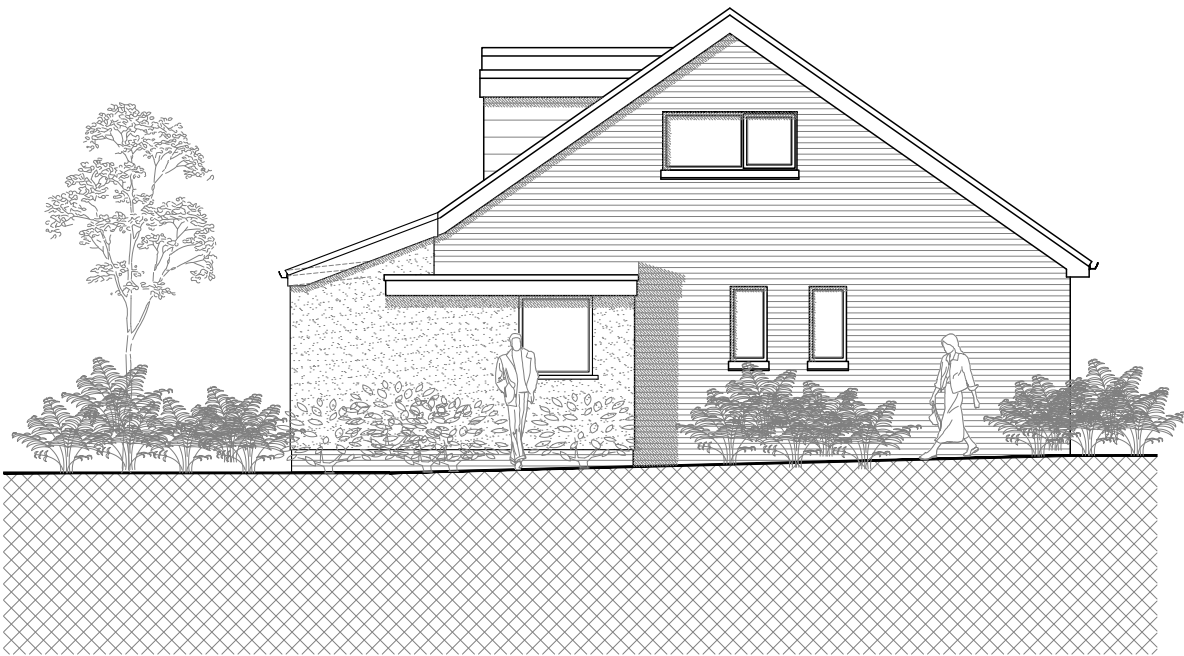


Proposed Side Elevation
1:100

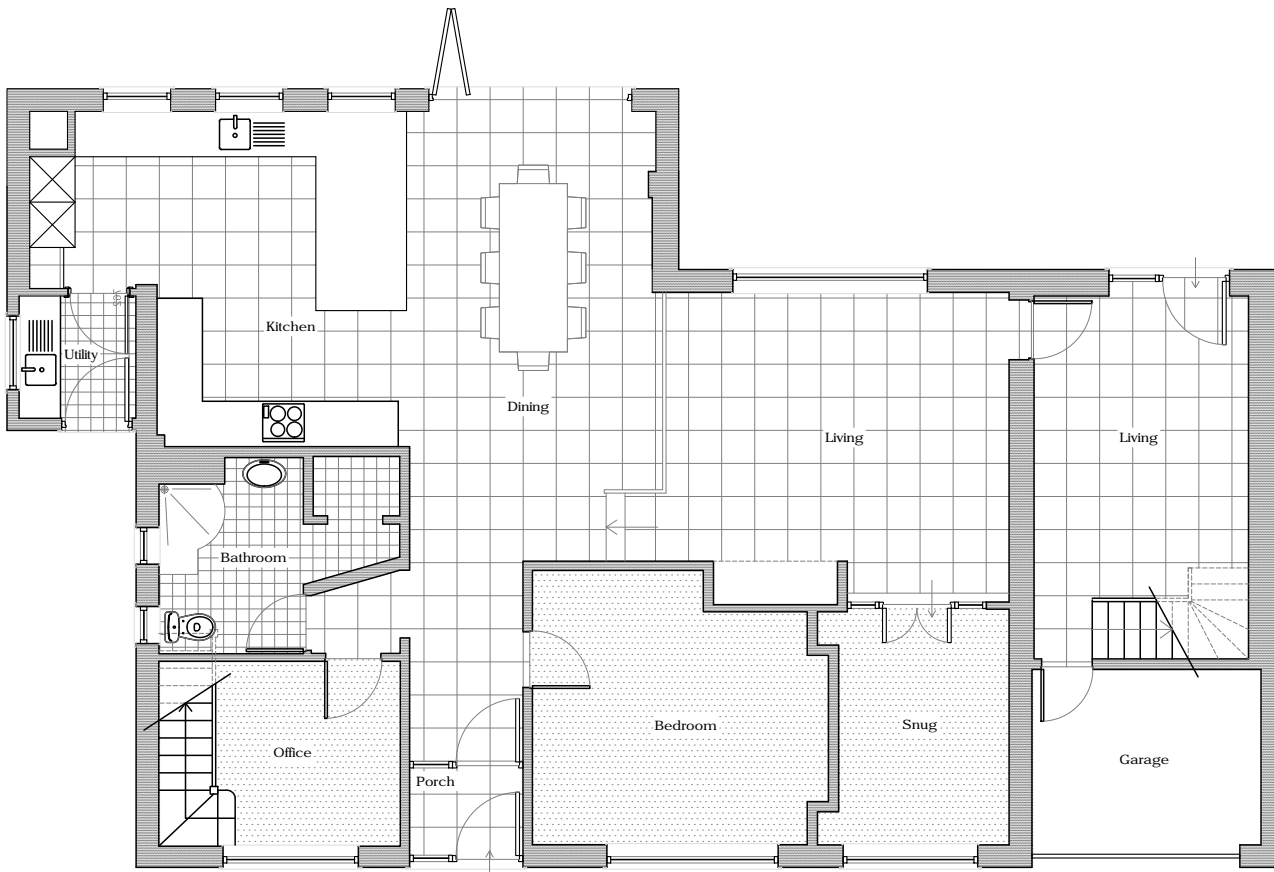


Proposed Ground Floor Plan
1:100



Proposed Rear Elevation
1:100

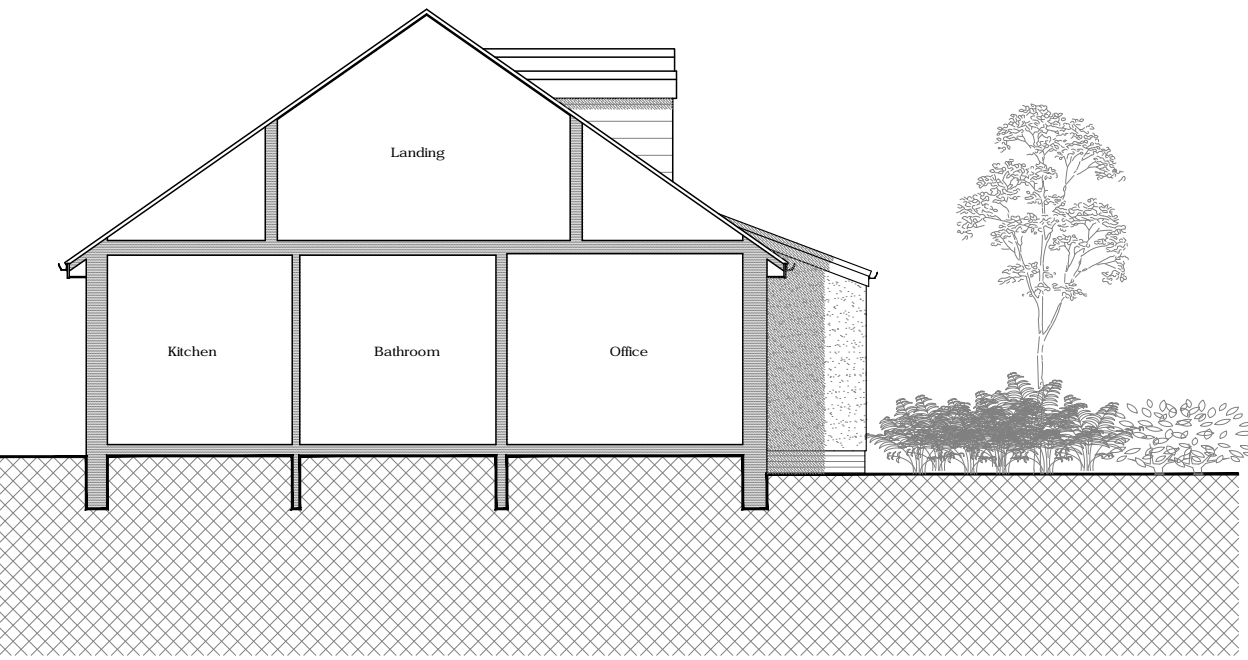

Proposed Side Elevation
1:100

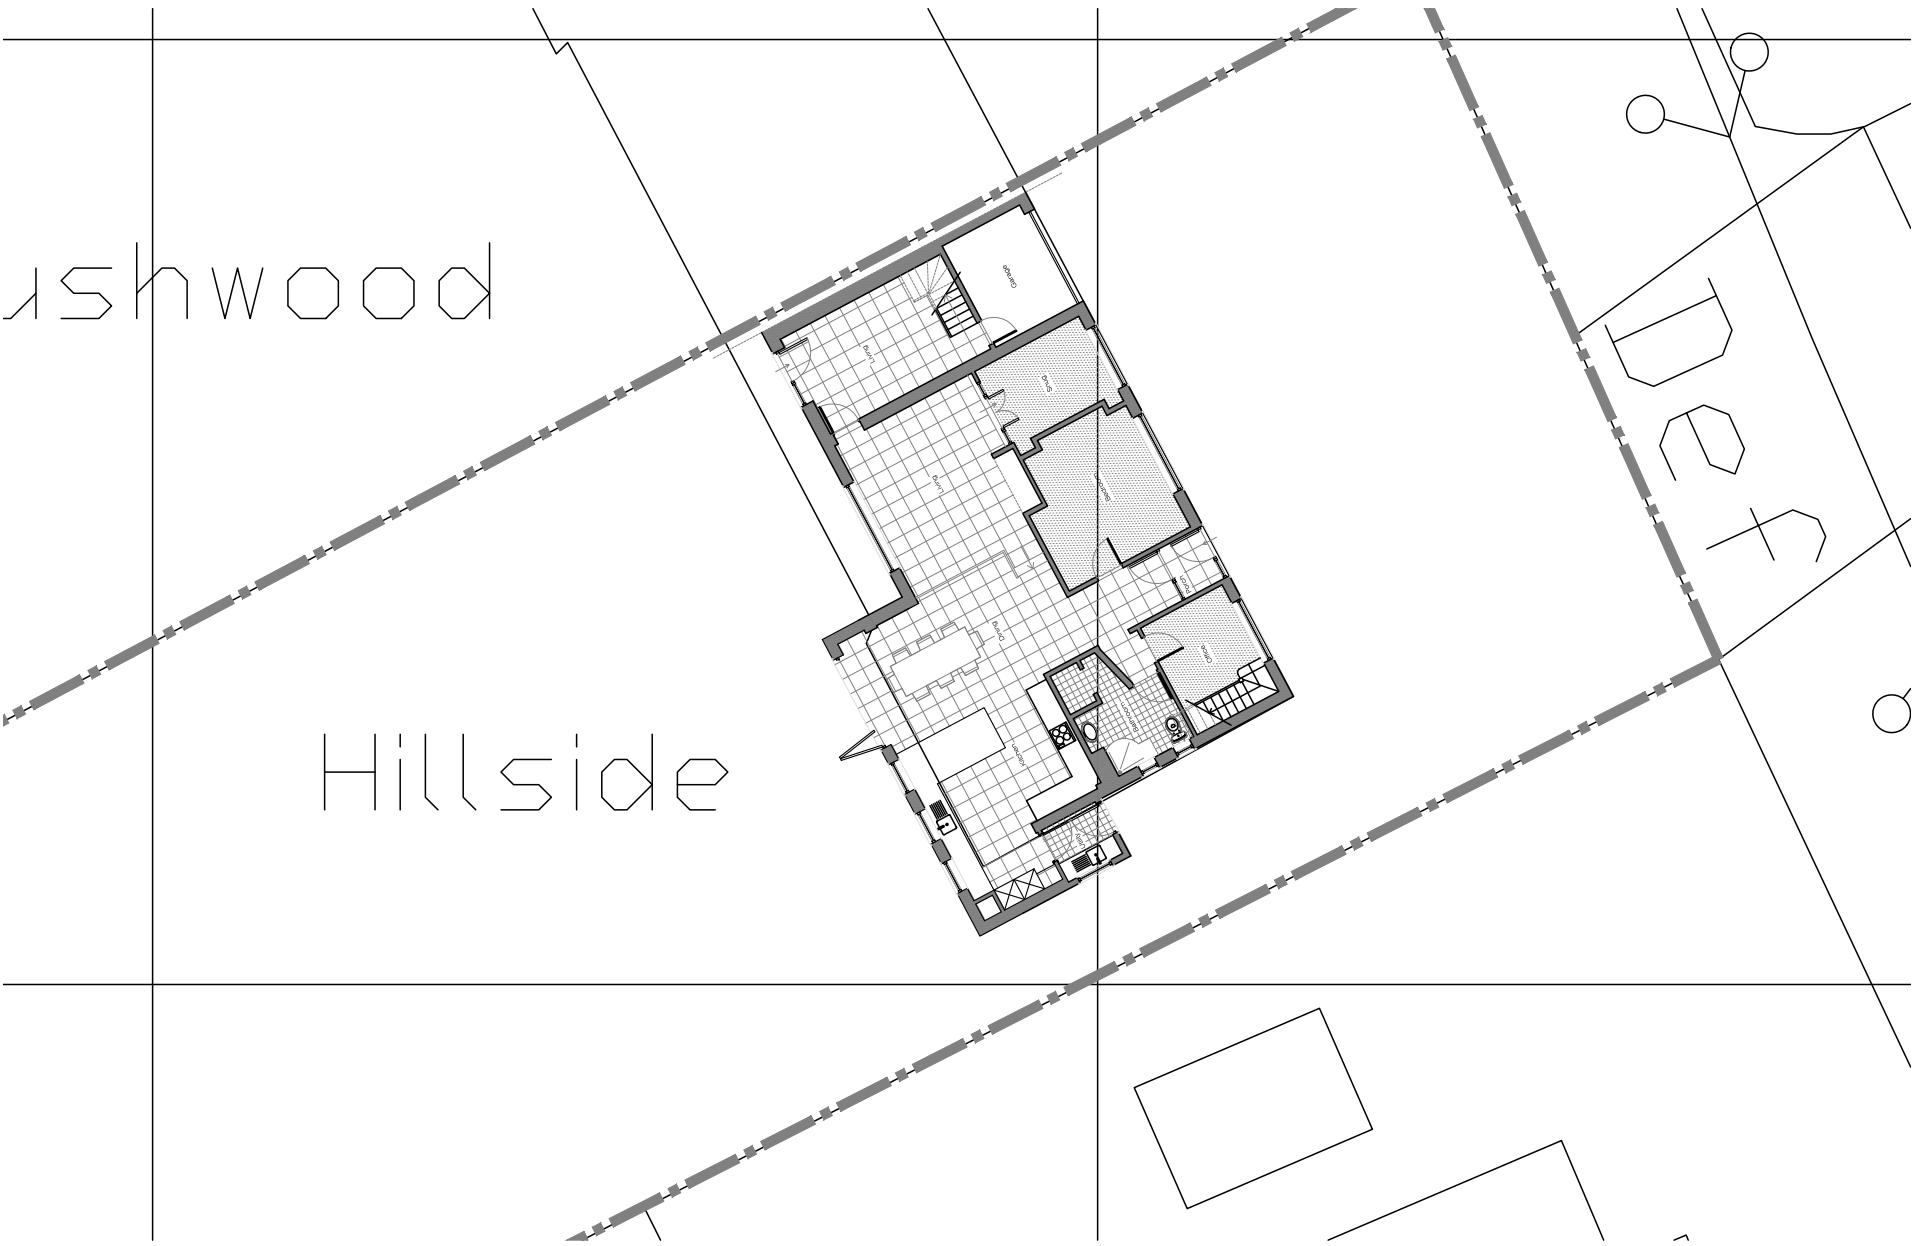

Proposed Site Plan
1:200

General notes:
Do not scale the drawing.
All dimensions to be checked on site prior to commencement of work and any discrepancy shall be immediately reported and resolved prior to work commencing. This drawing is to be read in conjunction with all relevant drawings and specifications relating to the job whether or not indicated on the drawing.
Copyright reserved to WBD this drawing may not be used or reproduced without prior written consent.



Project	Hillside, Barker Lane, Mellor, BB2 7EE				Drawing	Proposed Plans, Elevations & Site Plan		
	Client	Drwg No	Job Ref	Date Complete		Paper size	Drwg Scales	Status
	Claire Feuton	201	01417	18.04.17	A1	1:100, 1:200	Proposed	REV.
Drawn	CSS	Checked	SW	T. 07980304919	E. simon@w-bd.co.uk	W. w-bd.co.uk		
WBD is a registered trading name of Walls Building Designs Limited Registered in England Company Number 0836608								

W-BD
separated by design