


AREEBA

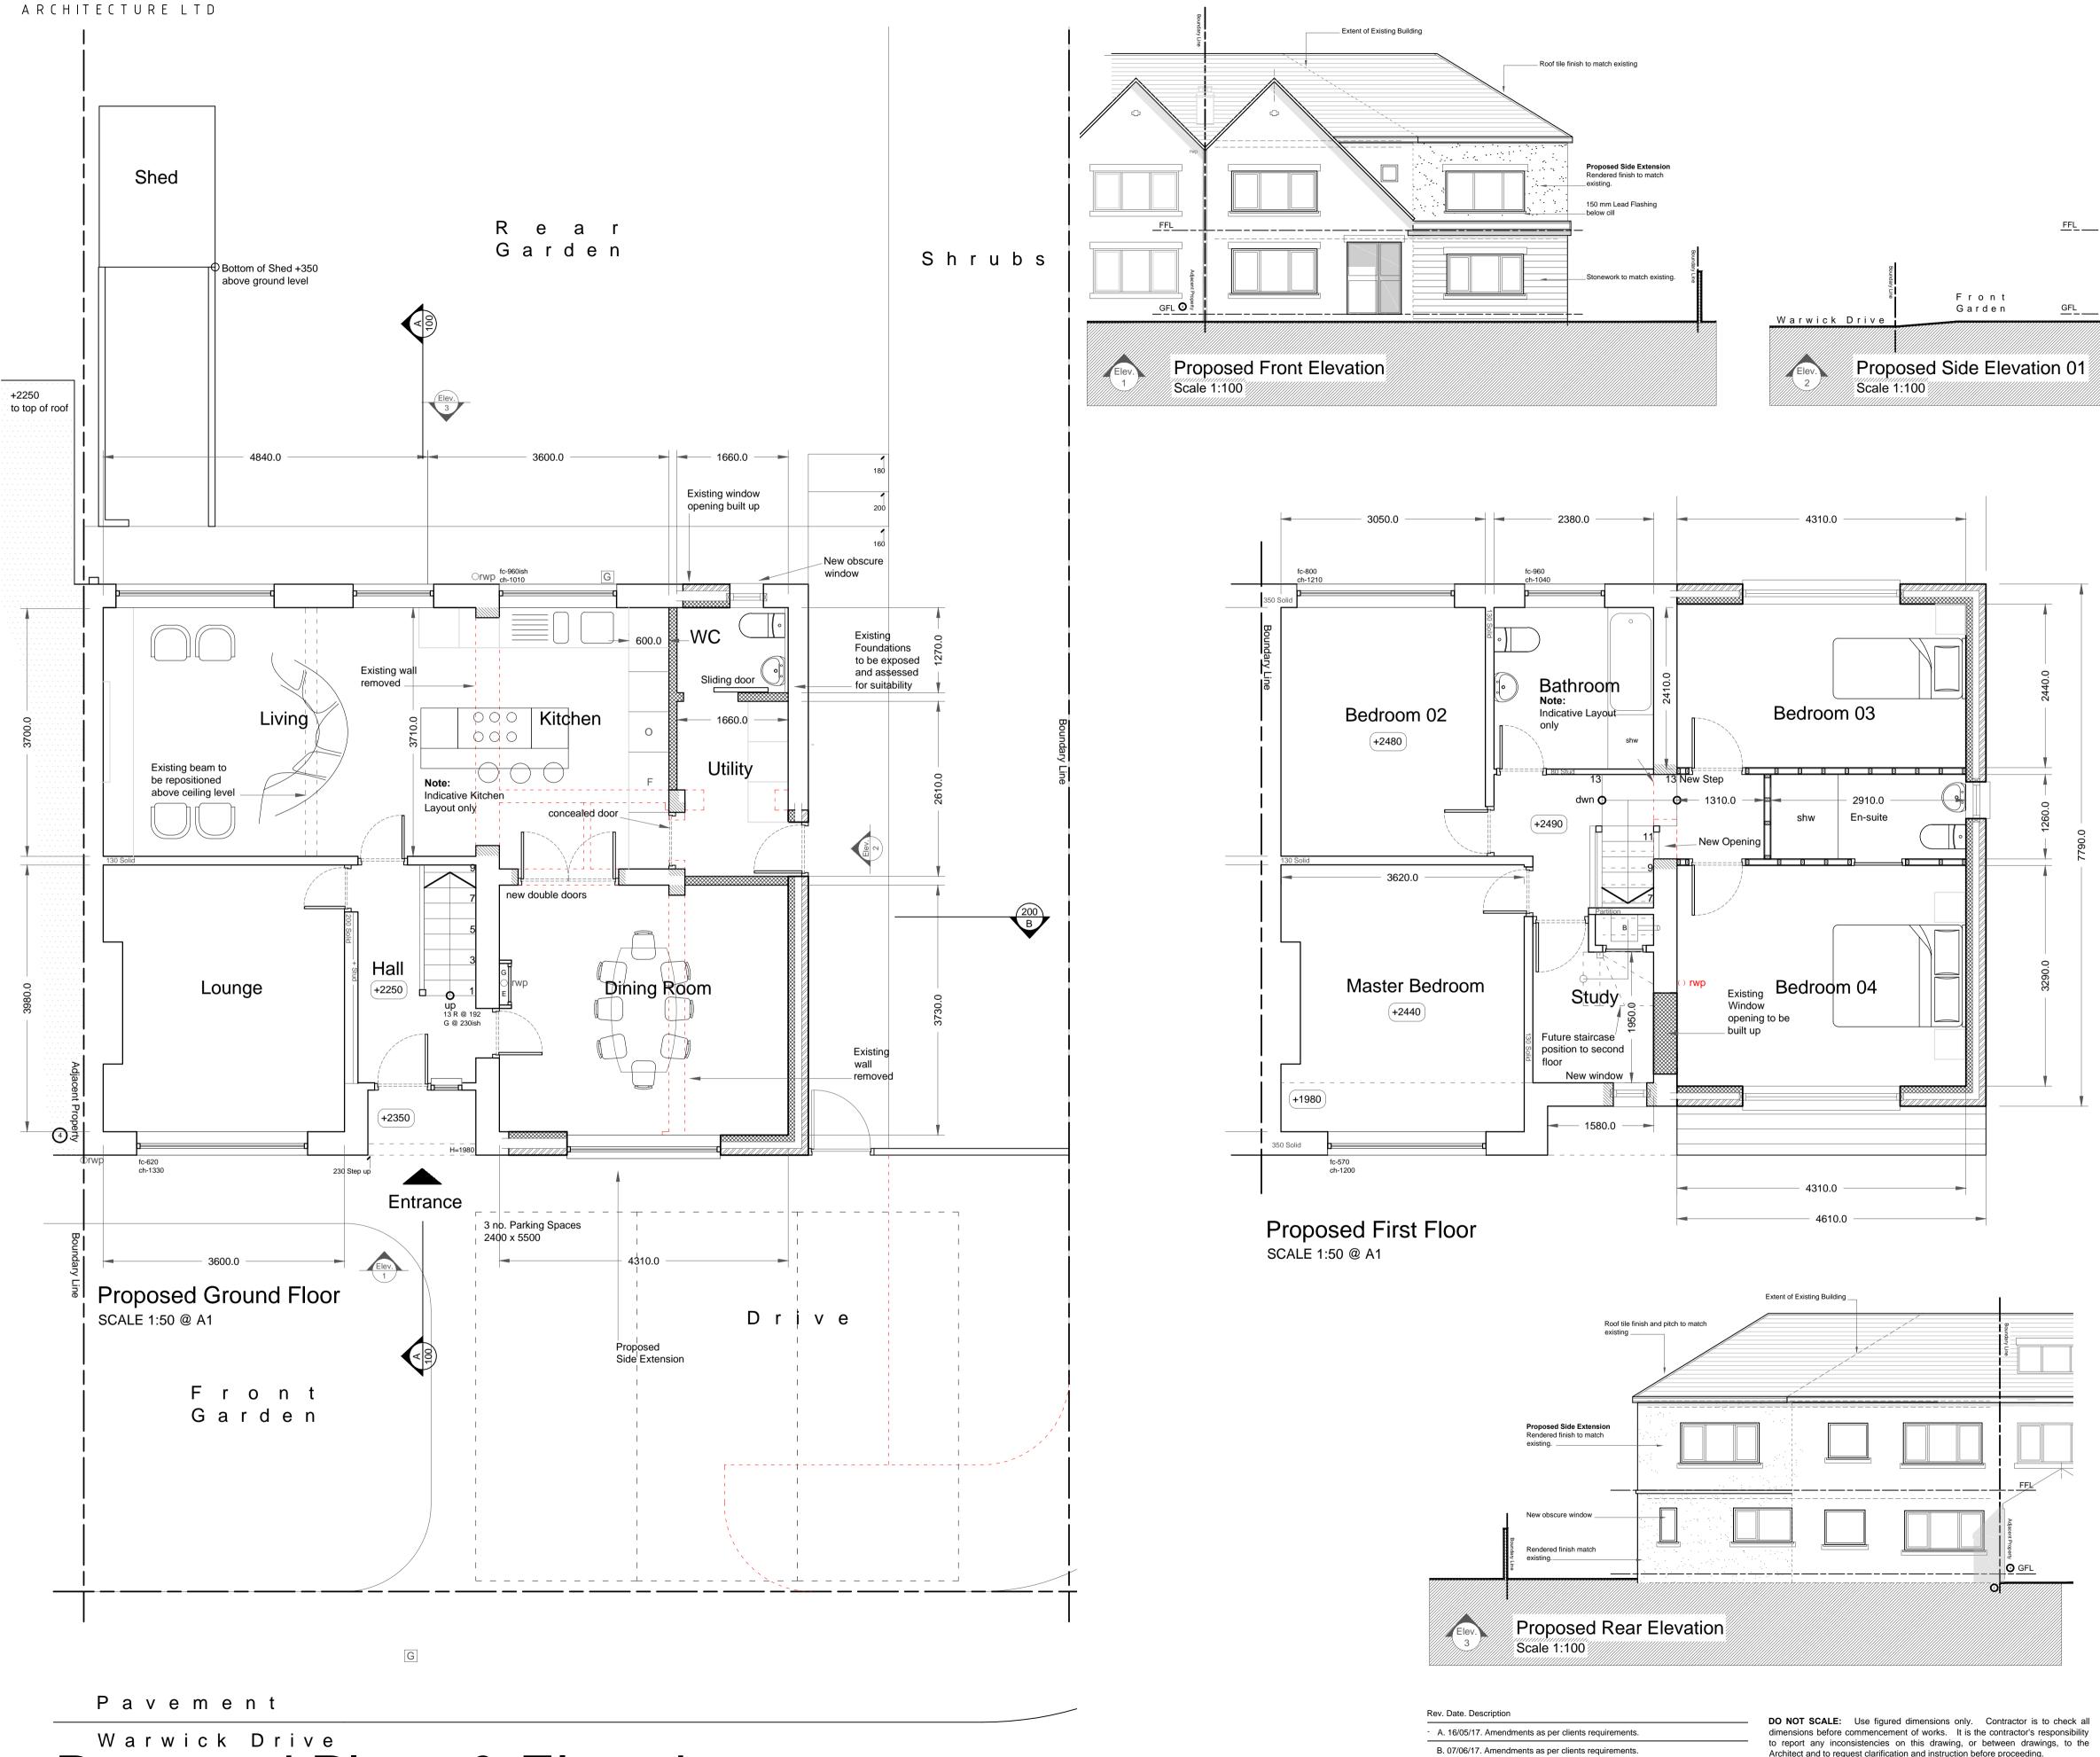


Architect and to request clarification and instruction before proceeding. This drawing must only be used for the purpose for which it is supplied. This drawing is the copyright of Areeba Architecture Ltd and may not be eproduced in any form whatsoever without prior express written consent.

 Roof tile finish and pitch to match existing Proposed Side Extension Rendered finish to match existing. Rear Garden \_\_Stonework to match existing.

Important Note: It is the contractors responsibility to check all dimensions on site

and acquaint himself with the work involved. Any discrepancies to be reported to the agent for clarification prior to starting work.

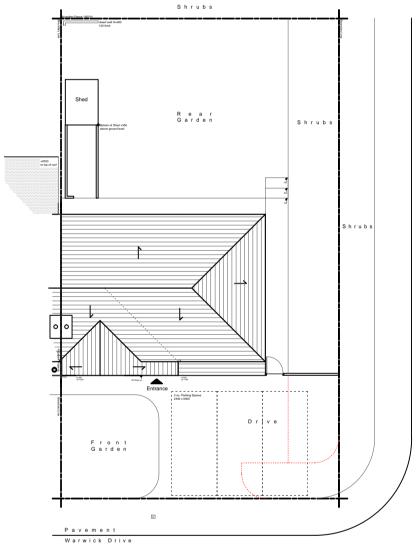

Proposed Roof Plan Scale 1:200 @ A1

## **Proposed Plans & Elevations**



Client: Mr Walter Aspinal Project: Proposed Extension. 2 Warwick Drive. Clitheroe, BB7 2BG.

Scale: As shown @ A1

Date: May 2017

Drawing No. BB177-200-B Purpose of Issue: PLANNING SUBMISSION