



general notes:
 do not scale the drawing.
 all dimensions to be checked on site prior to commencement of work and any discrepancy shall be immediately reported and resolved prior to work commencing.
 this drawing is to be read in conjunction with all relevant drawings and specifications relating to the job whether or not indicated on the drawing.
 copyright reserved to mck associates ltd. and this drawing may not be used or reproduced without prior written consent.

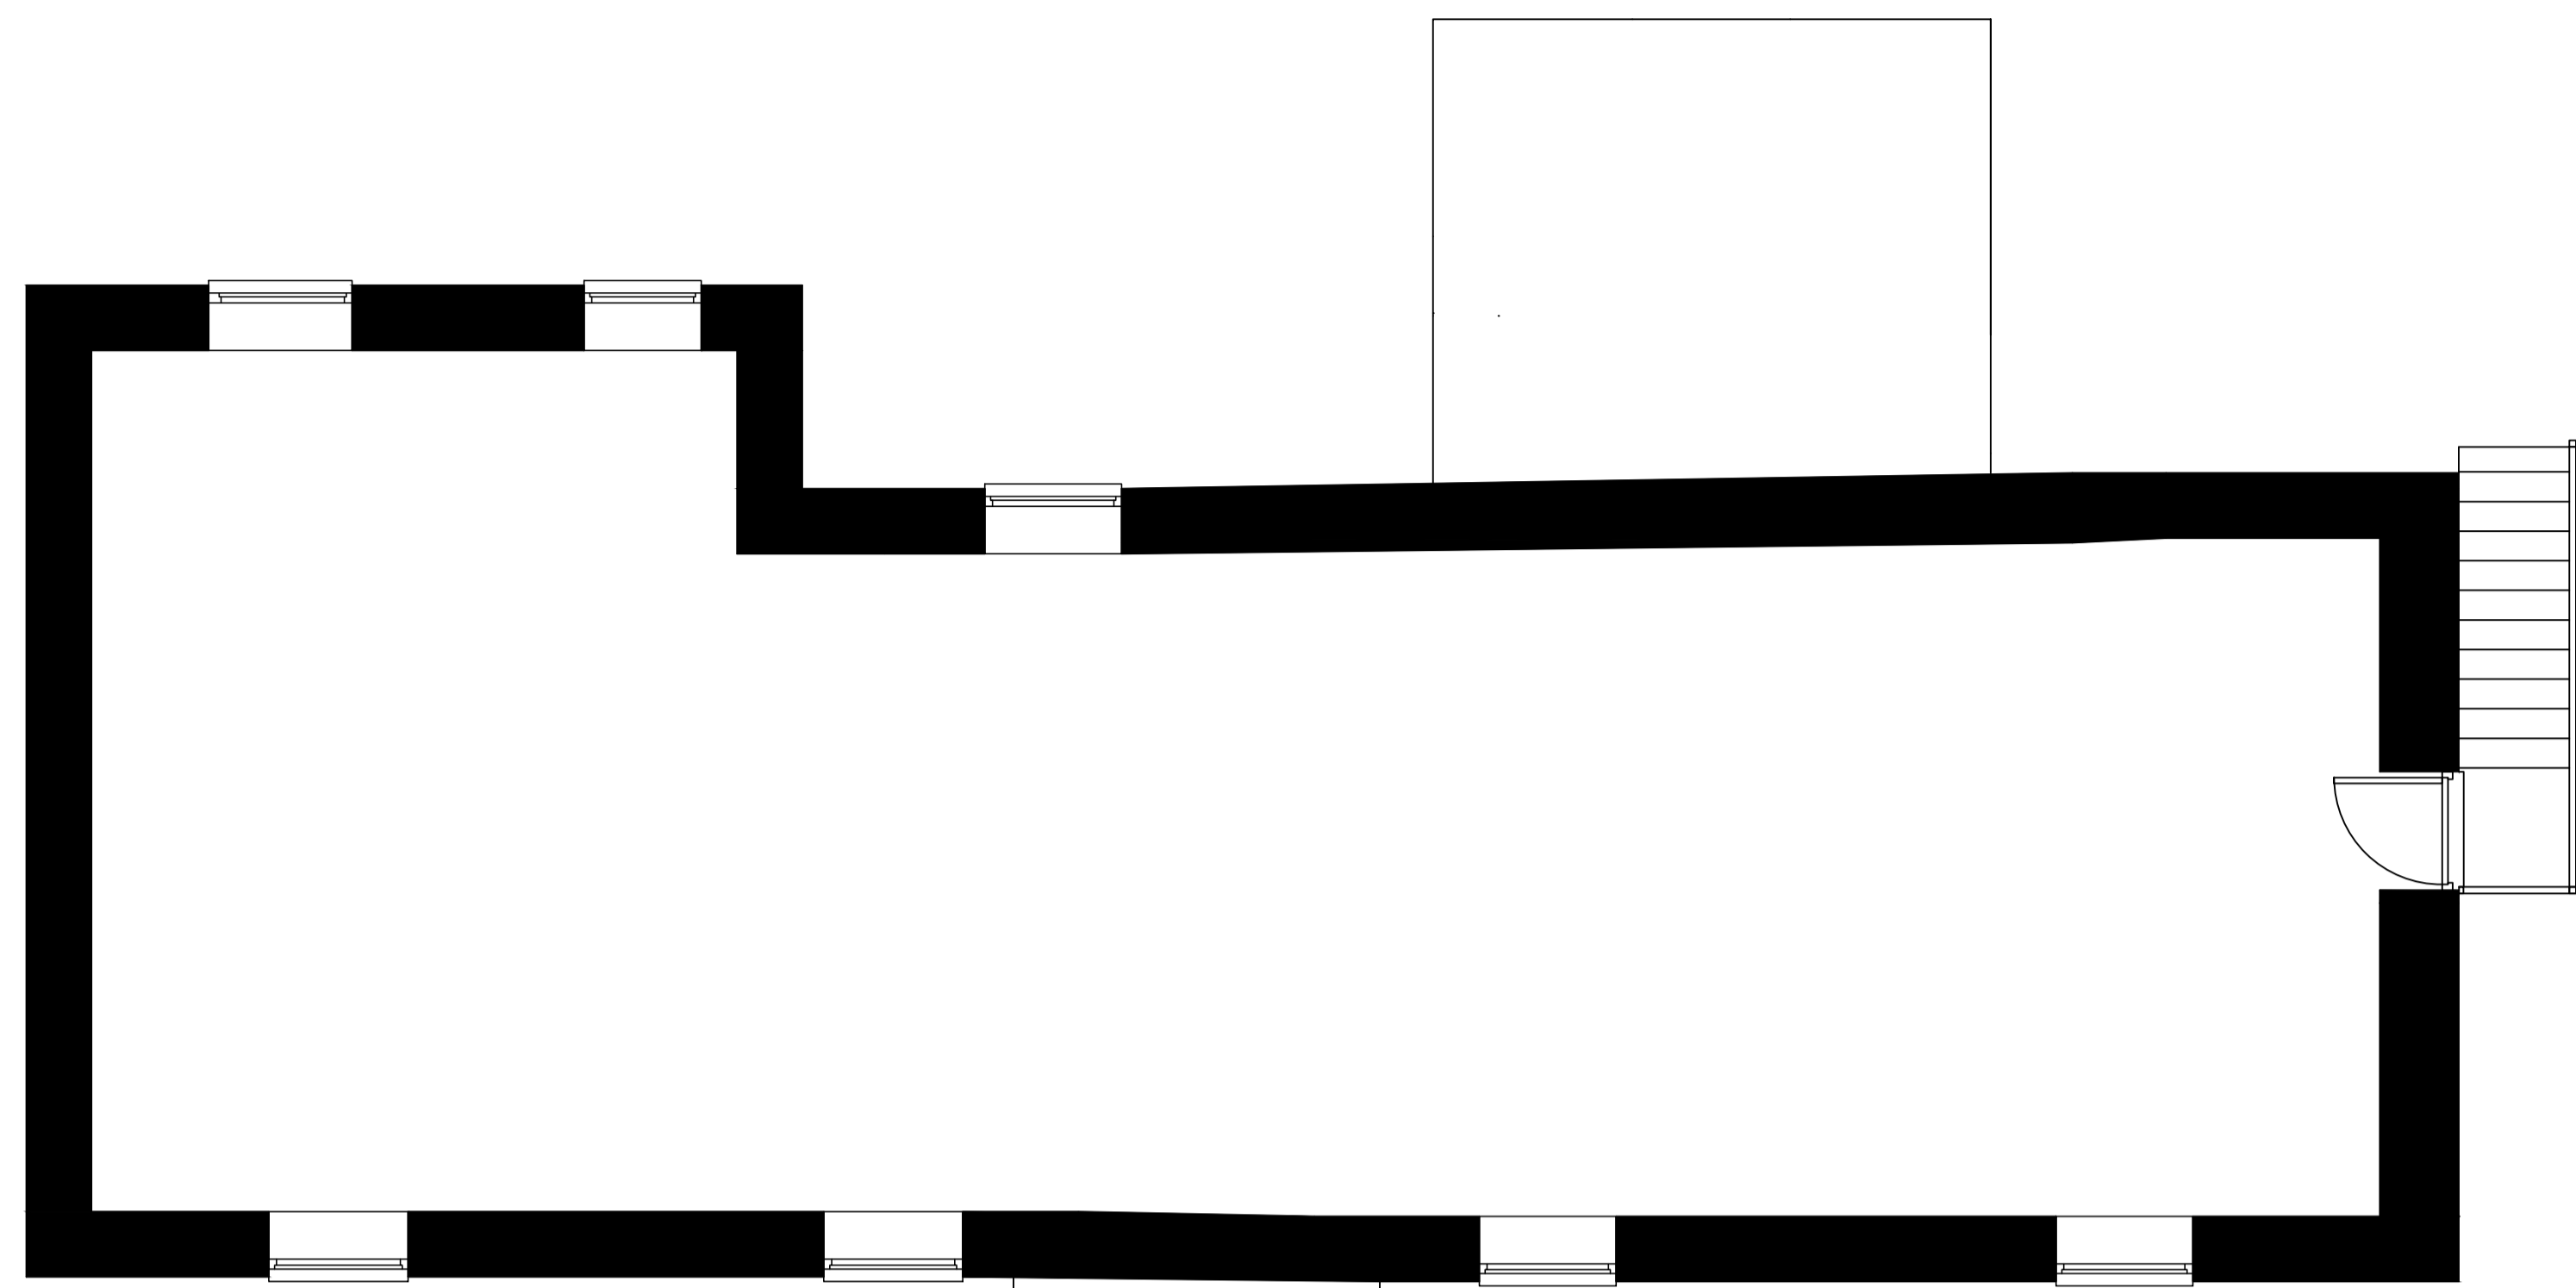

FIRST FLOOR PLAN

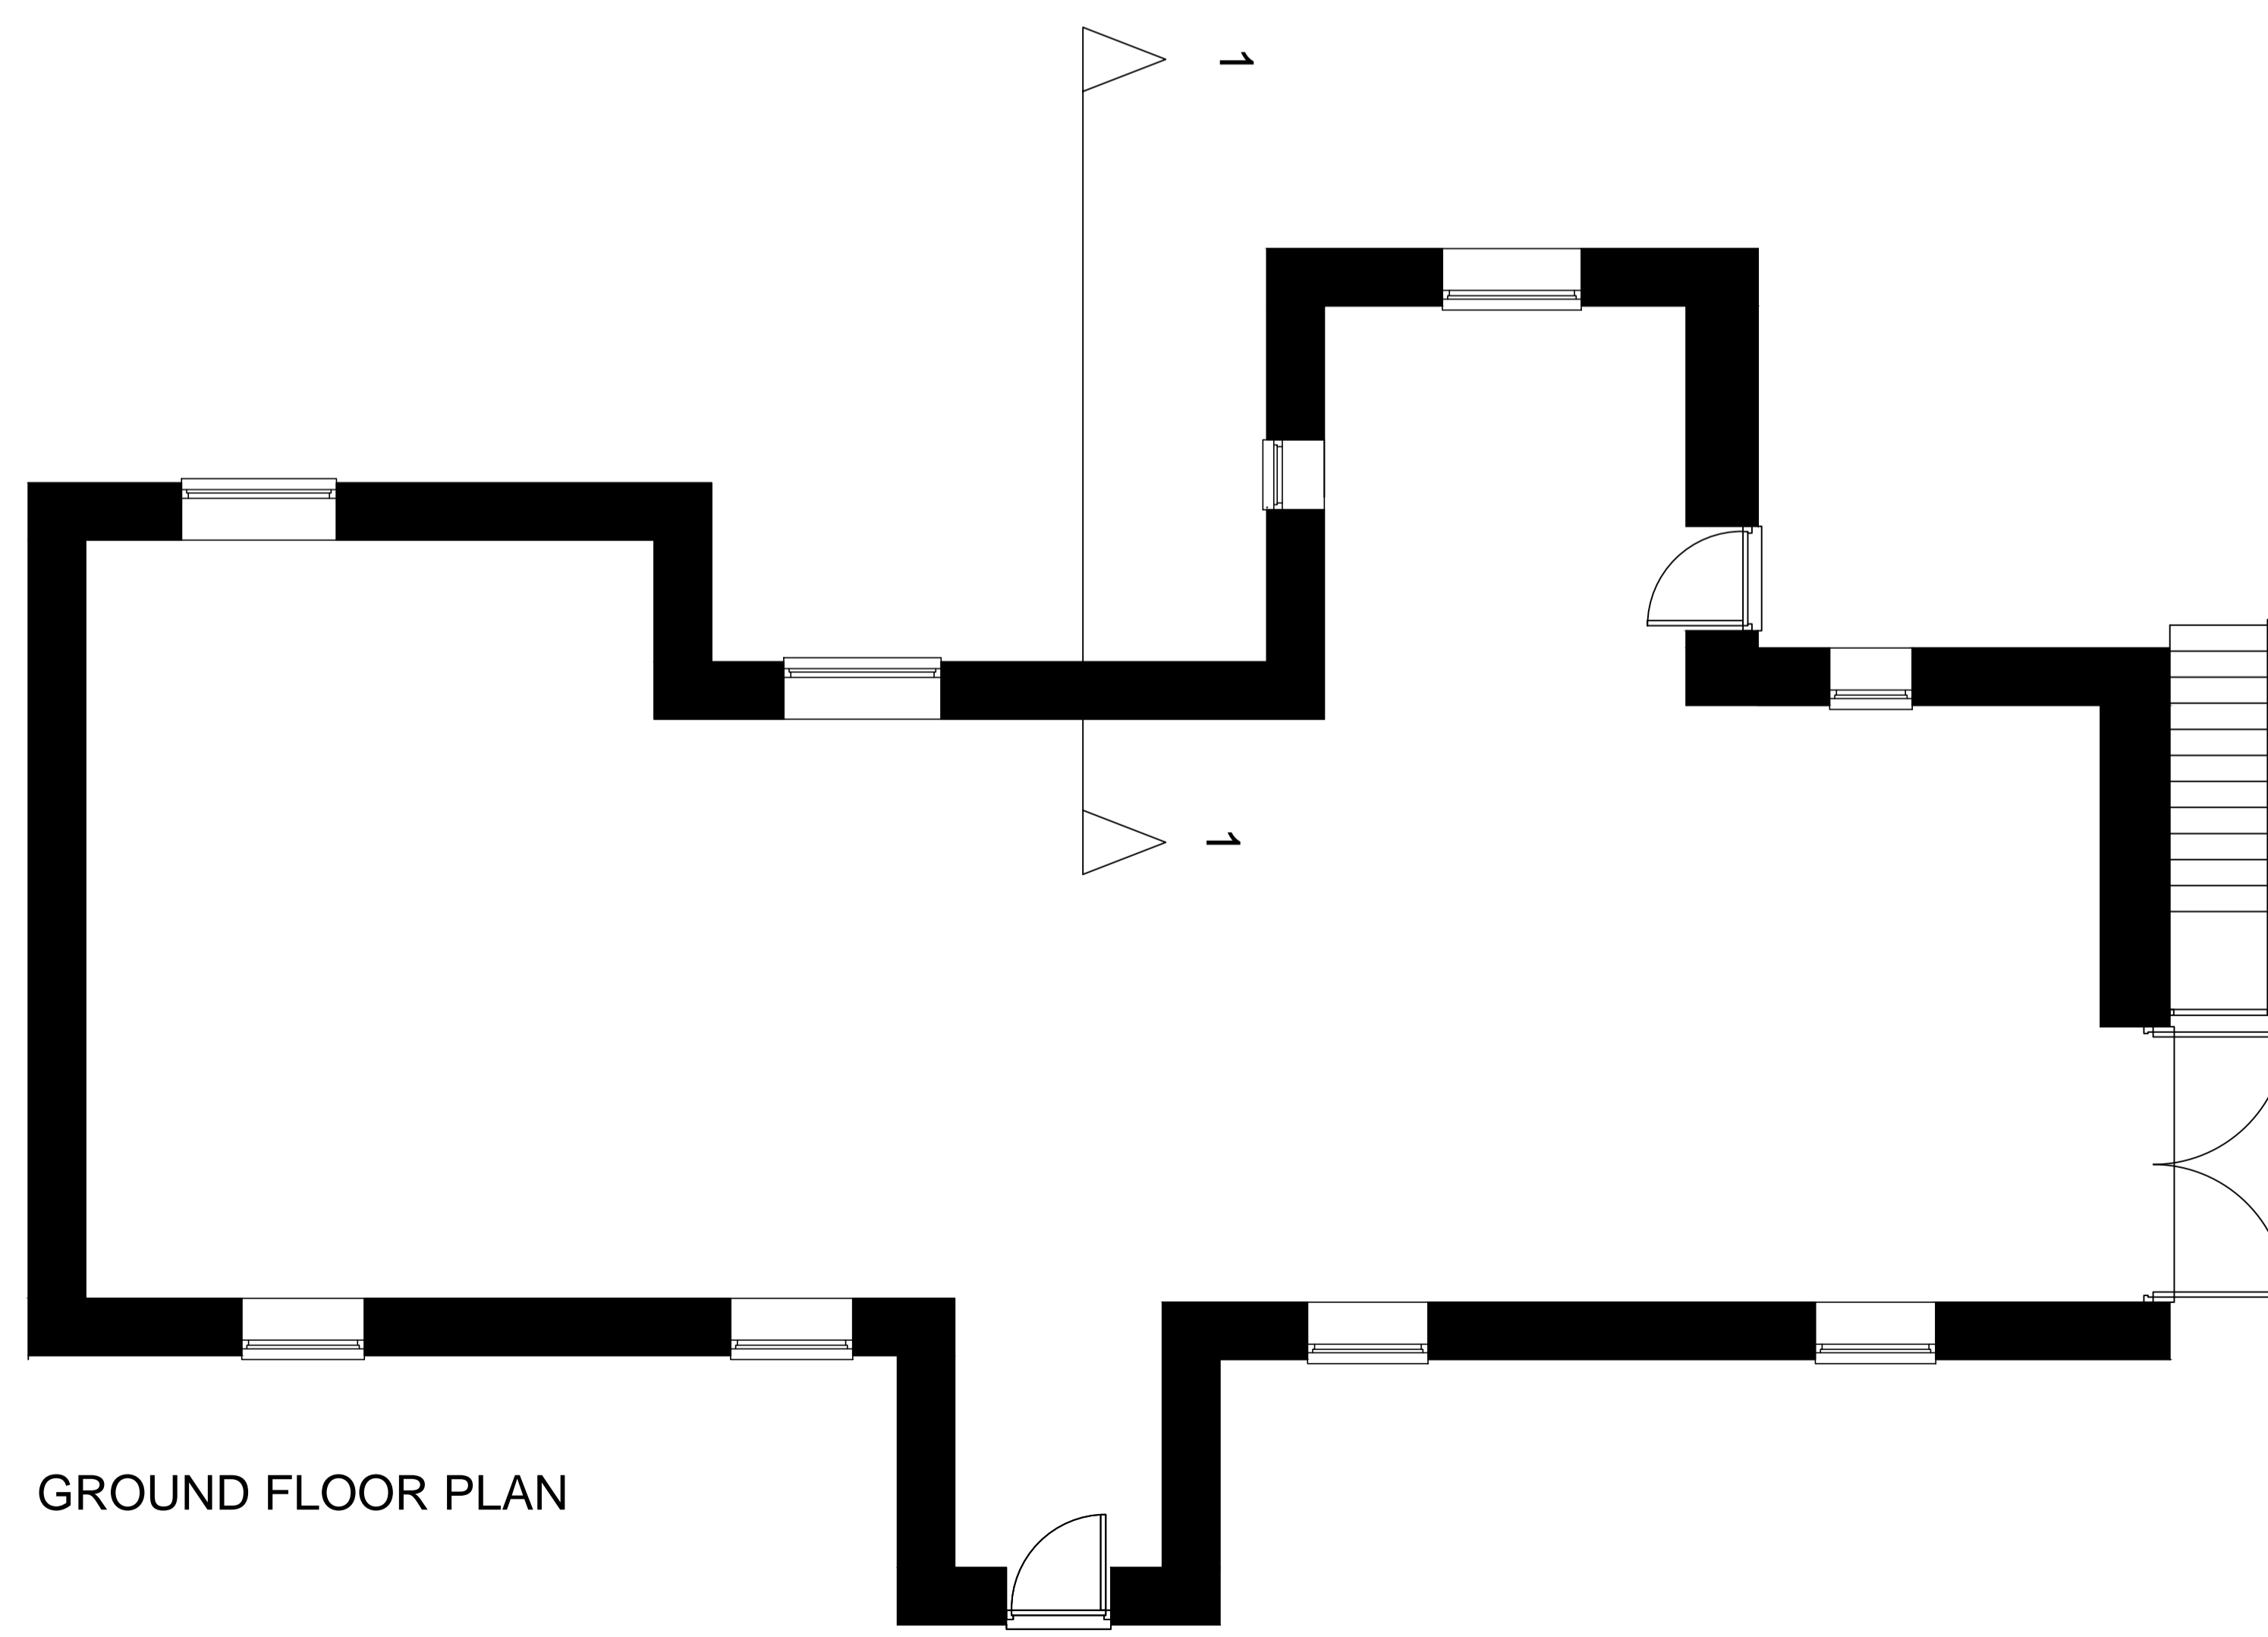

GROUND FLOOR PLAN

Rev.	Date	By	Description
Client:			

Hesketh - Hayridge



architecture | building surveying | urban design
 burnaby villa - 48 wadding street road - fulwood - preston - pr2 8bp
 tel: 01772 774510 fax: 01772 774511 email: mck@mckassociates.co.uk

Project:
 Elmridge Farm, Chipping.

Drawing Title:
 Existing Farmhouse - Plans

Drawn: R.E	Checked:	Scale: 1:50@A1	Date: 11/07/2012
Job No: 09-031	Drawing No: 1000	Rev:	

A1
 PLANNING

Proj: Name & Location: 2. 14/03/2010. 14/03/11. 137. Geoff Taylor. Elmridge Farm. Chipping/Chipping. mckassociates.com/elmridge-farm-house-survey-plans-09-031.dwg