

general notes:
 do not scale the drawing.
 all dimensions to be checked on site prior to commencement of work and any discrepancy shall be immediately reported and resolved prior to work commencing.
 this drawing is to be read in conjunction with all relevant drawings and specifications relating to the job whether or not indicated on the drawing.
 copyright reserved to mck associates ltd. and this drawing may not be used or reproduced without prior written consent.




Front Elevation

Side Elevation

Rear Elevation

Side Elevation

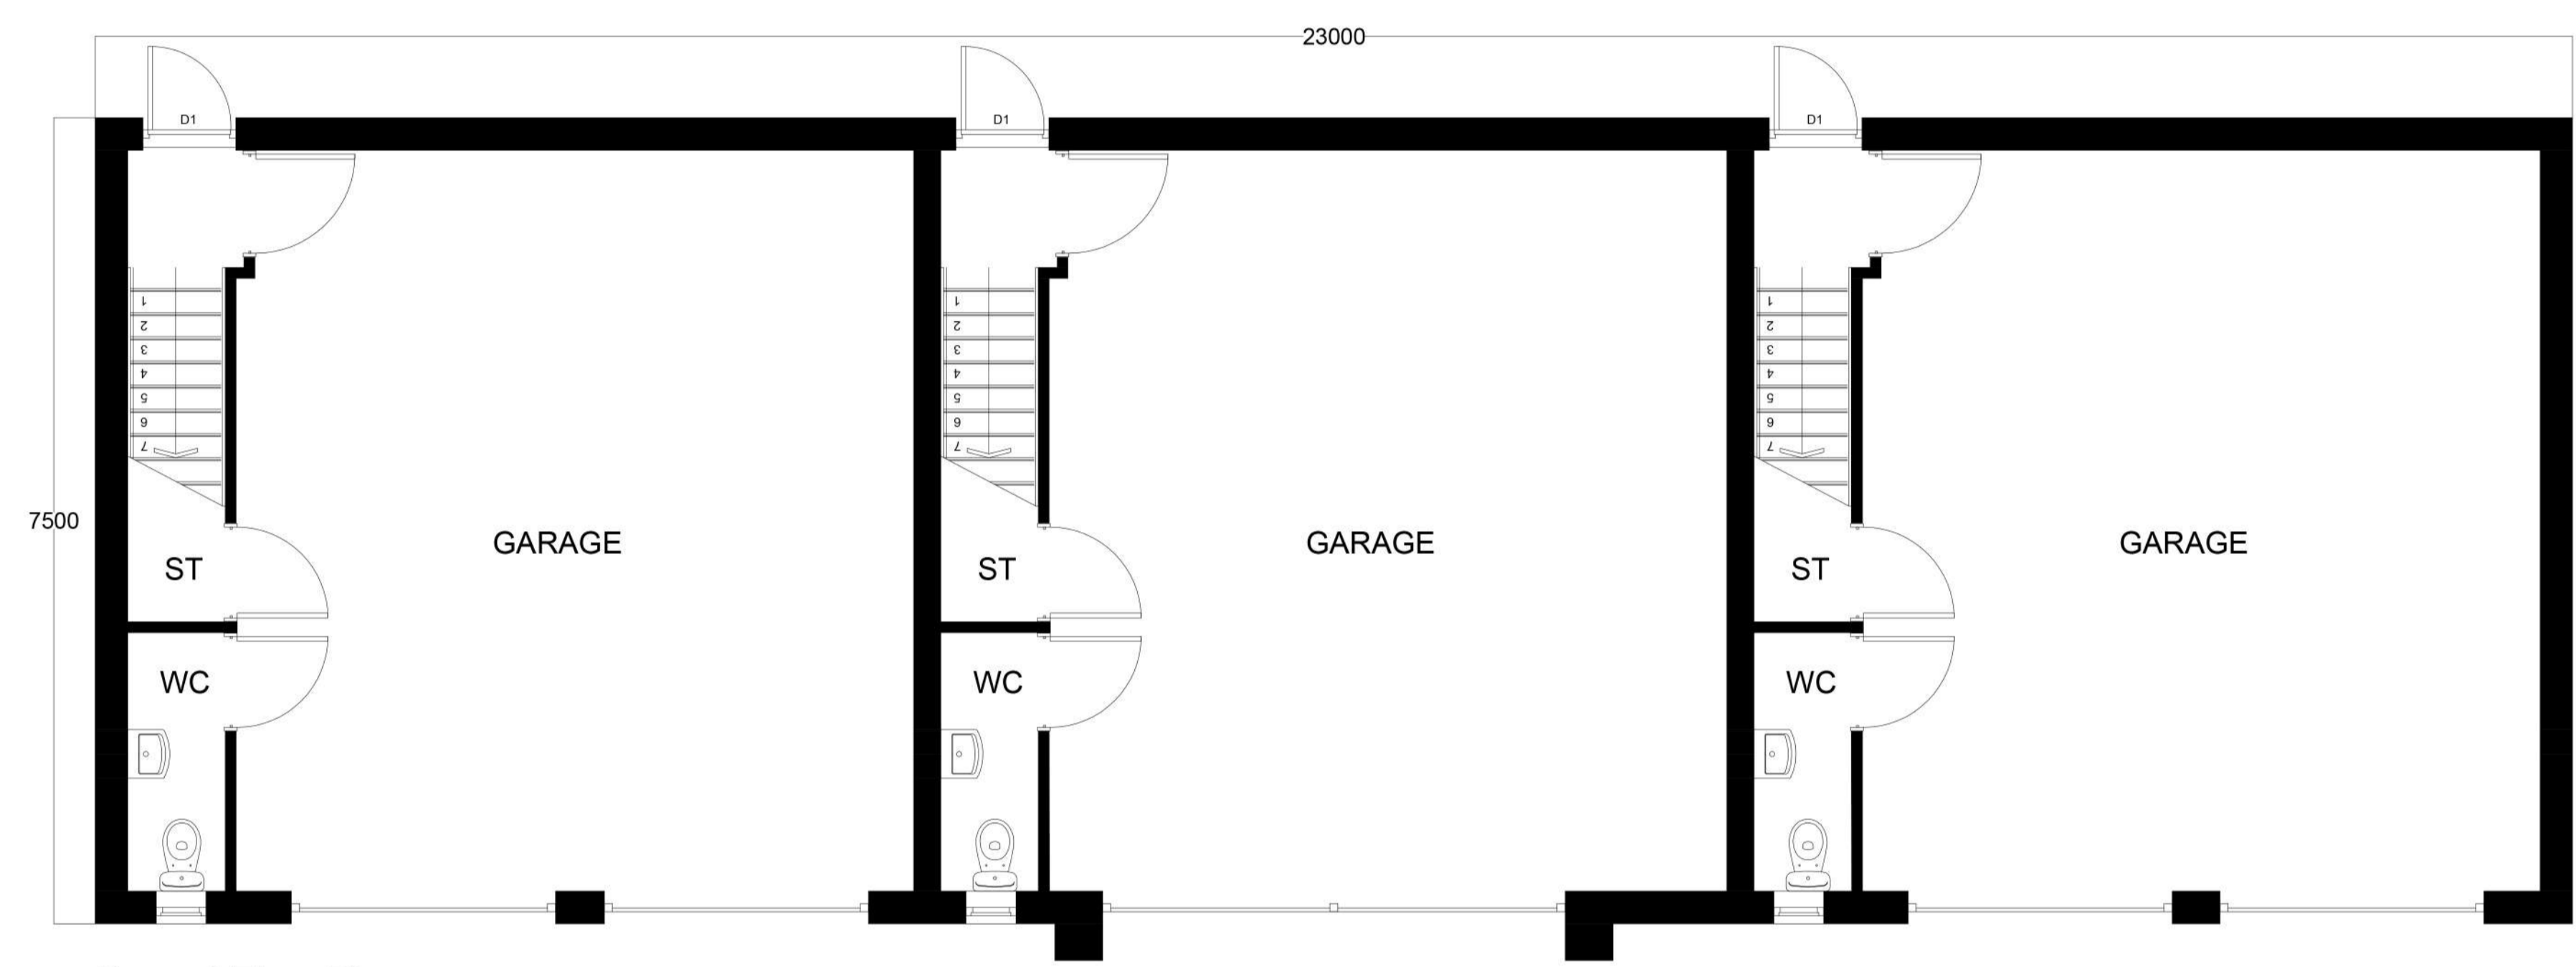

Ground Floor Plan



First Floor Plan

Rev.	Date	By	Description
A	14/06/2017	ELC	Height altered to fit brick dimensions.

Client:
TAYLOR COUNTRY HOMES

mck associates limited
 architecture | building surveying | urban design

burnaby villa • 48 watling street road • fulwood • preston • pr2 8bp
 tel: 01772 774510 fax: 01772 774511 email: mck@mckassociates.co.uk

Project:
**ELMERIDGE FARM
 CHIPPING**

Drawn	Checked	Scale	Date
ELC		1:100/1:50	12/06/2017
Job No.	Drawing No.	Rev.	
16-197	GB-01	A	

A1 PLANNING

Dwg Name & Location: 21/06/2017 16:14:18 107 South Fisher - Elmeridge Farm, Chipping (21/06/2017) (mckassociates.co.uk) (Garage Block 1) (A1)