






Front Elevation

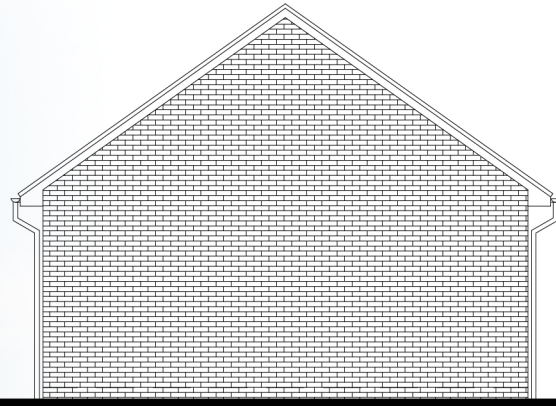

Side Elevation

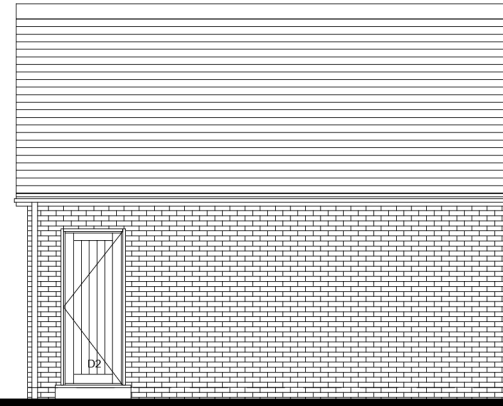


Rear Elevation

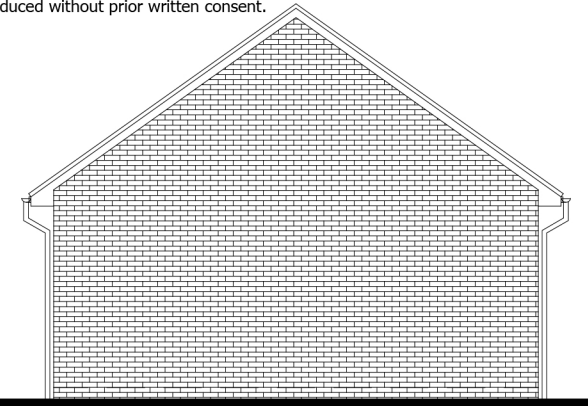

Side Elevation

general notes:
do not scale the drawing.
all dimensions to be checked on site prior to commencement of work and any discrepancy shall be immediately reported and resolved prior to work commencing. this drawing is to be read in conjunction with all relevant drawings and specifications relating to the job whether or not indicated on the drawing. Copyright reserved to mck associates ltd. and this drawing may not be used or reproduced without prior written consent.

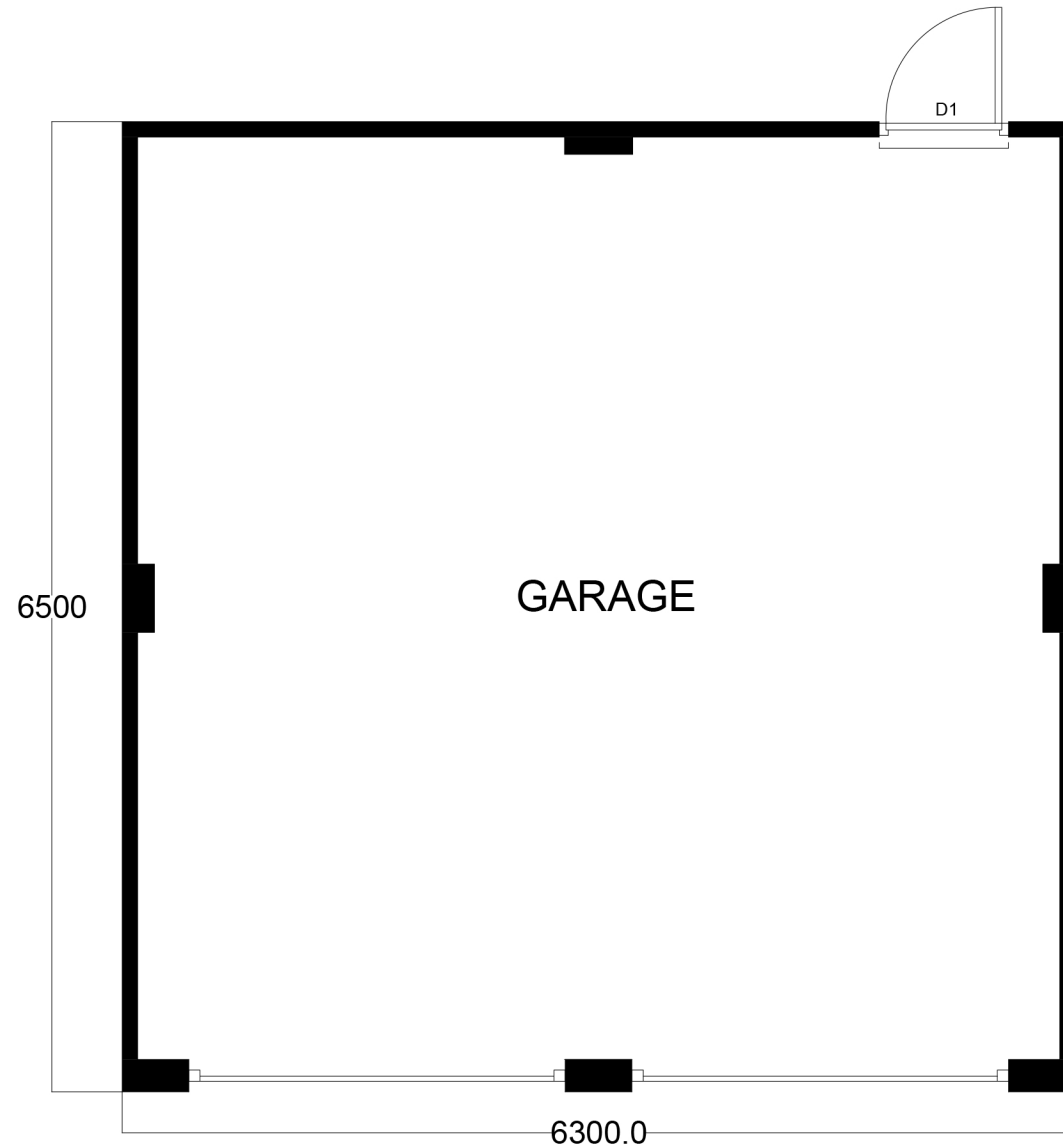

Ground Floor Plan

PLANNING

Dwg. Name & Location: Z:\jobs\2016 jobs\16-197 Geoff Taylor - Elmeridge Farm - Chipping\Drawings\models\proposed\plans\Garages Rev A.dwg.

Client: TAYLOR COUNTRY HOMES		Project: ELMERIDGE FARM CHIPPING		Drawing Title: PROPOSED FLOOR PLANS & ELEVATIONS GARAGE BLOCK 2		Job No: 16-197	Drawing No: GB-02	Rev: A
Drawn: ELC	Checked:	Scale: 1:100/1:50		Date: 12/06/2017				



associates limited
architecture | building surveying | urban design

burnaby villa • 48 watling street road • fulwood • preston • pr2 8bp
tel: 01772 774510 fax: 01772 774511 email mck@mckassociates.co.uk