



This drawing is to be read in conjunction with all relevant Architect, consultants' and specialist drawings and specifications. The Architect is to be notified of any discrepancies before proceeding. Do not scale from this drawing. All dimensions and levels are to be checked on site. This drawing is subject to copyright. All work carried out before planning and building permission has been granted is at the contractor's risk.

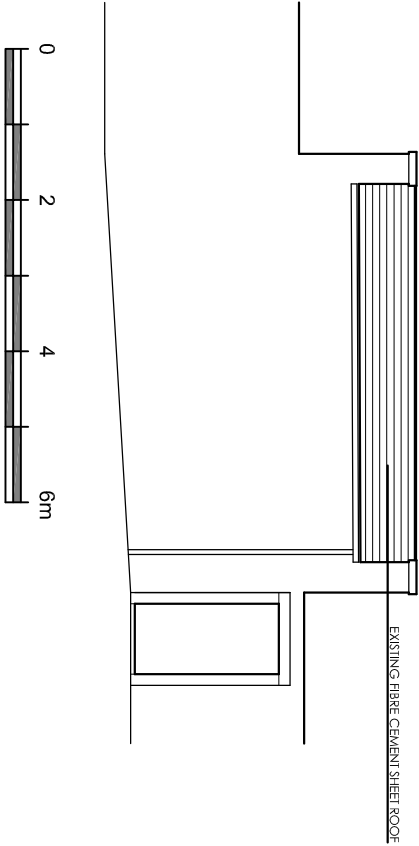


Existing East Elevation

Scale 1:100

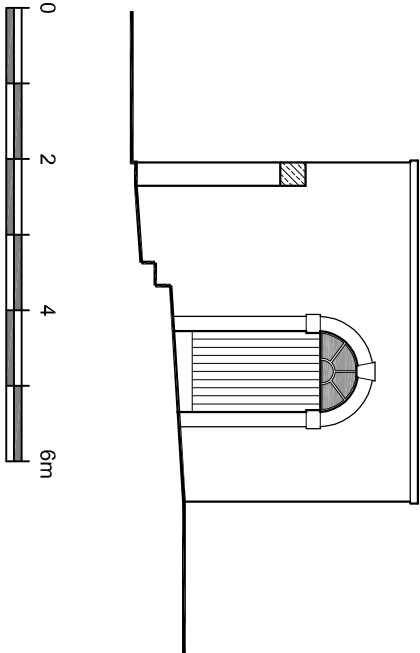

Existing North Elevation

Scale 1:100

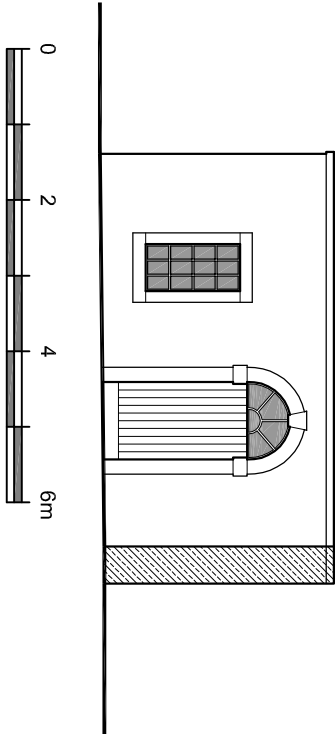

Existing West Elevation

Scale 1:100

no.	by	chk.	revision	date
-----	----	------	----------	------

Client

Mr and Mrs Bentley

Job title

Proposed Alterations To
Newton Hall
Newton In Bowland
Nr. Clitheroe
Lancashire
BB7 2DY

Drawing title
Garden Store Outbuilding
Existing Elevations

Scale	Date	Drawn
1:100 @ A3	March 2017	MF

SUNDERLAND PEACOCK & ASSOCIATES LTD.
1 LAKESHIRE, 587-200
T 01200 423178 F 01200 427328
E info@sunderlandpeacock.com
www.sunderlandpeacock.com



5270 -E01