




BASEMENT

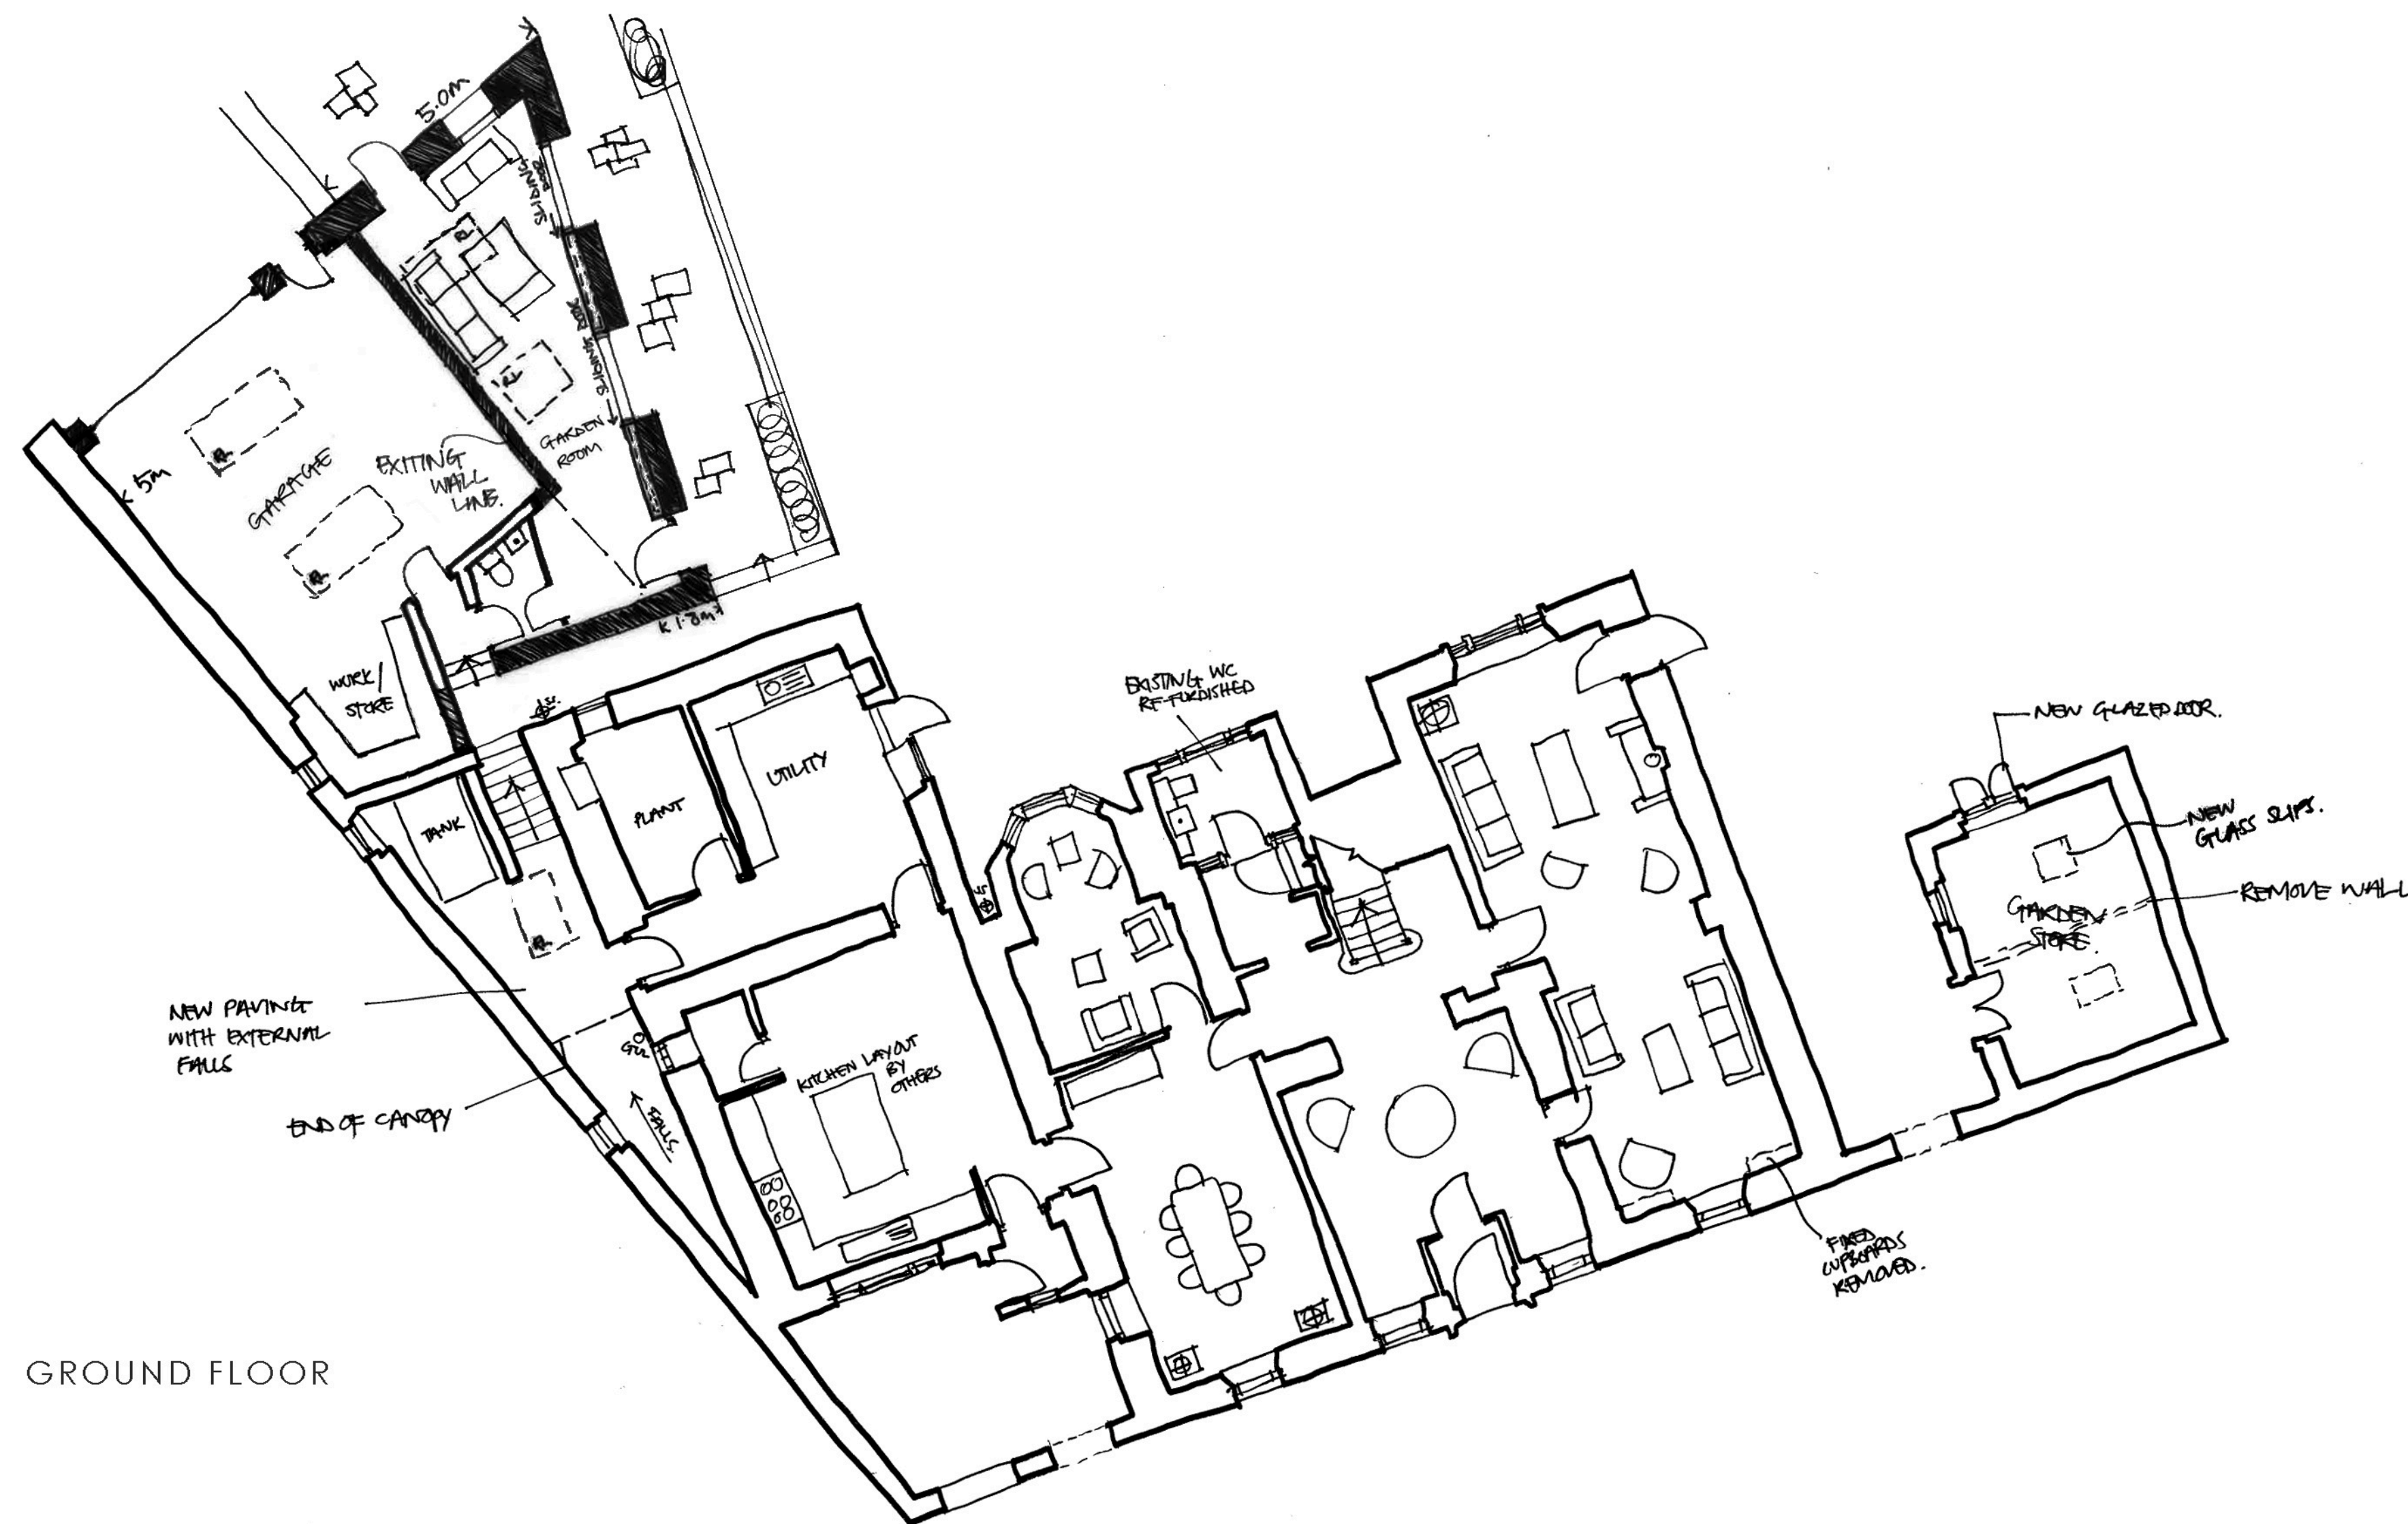

GROUND FLOOR

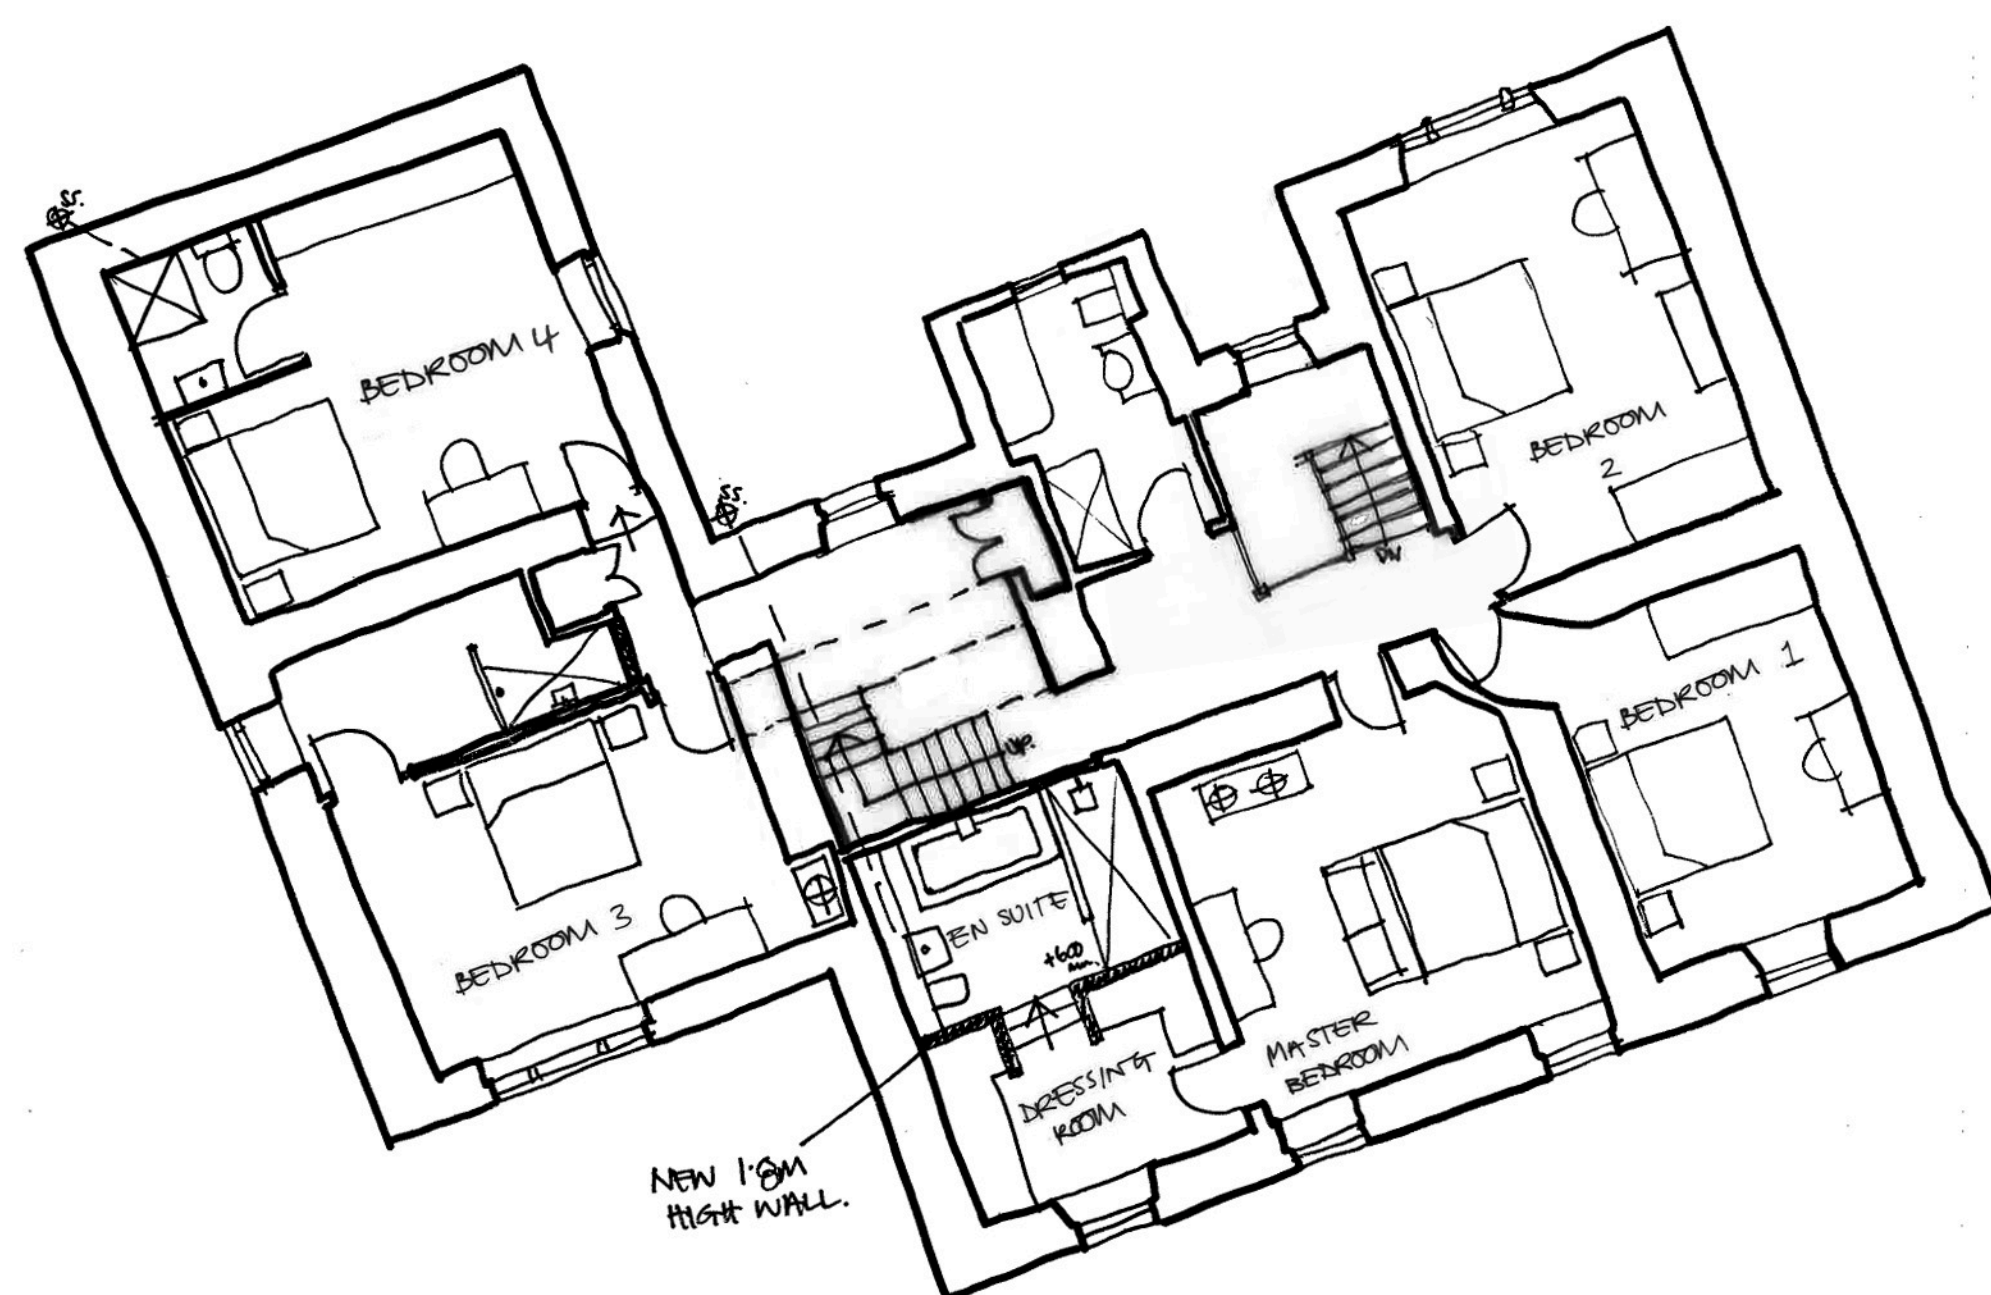

FIRST FLOOR

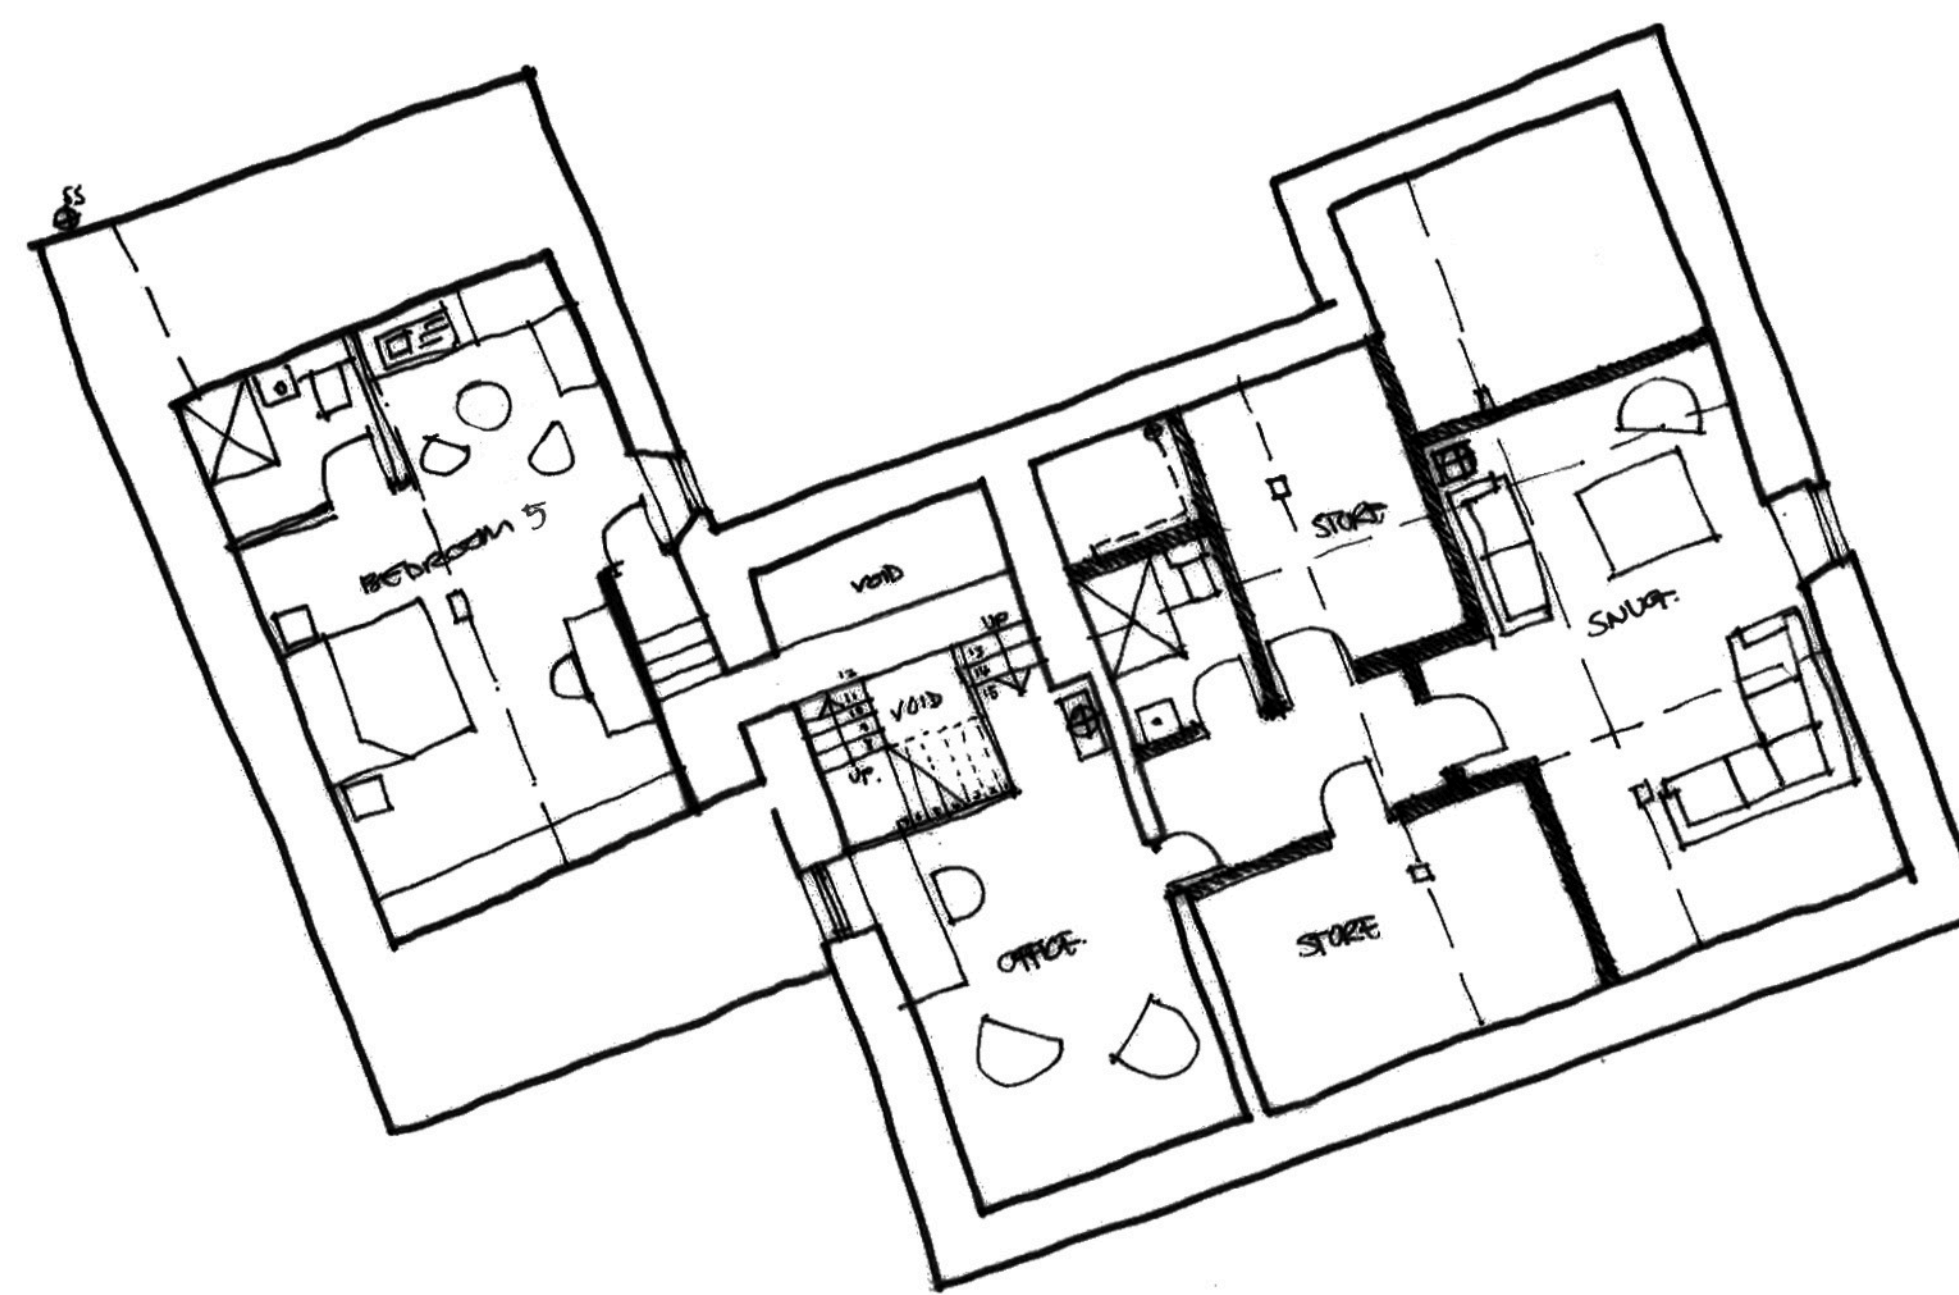

SECOND FLOOR

PROPOSED NEW WALLS
 REV D - Garage wall extension and roof lights from main house only removed following planning comments. - 03.10.2017
 REV C - Layout amendments - 11.05.2017
 REV B - Design amendments following client and pre-app comments - 20.04.2017
 REV A - Design amendments following client comments - 07.11.2016

Client
 MR AND MRS BENTLEY

Job Title
 PROPOSED ALTERATIONS TO
 NEWTON HALL
 NEWTON IN BOWLAND
 NR. CLITHEROE
 BB7 2DY

Drawing Title
 PROPOSED FLOOR PLANS

Scale
 1:100@A1

Date
 OCT 2016

Drawn
 RBM

spa ARCHITECTS
 SUNDERLAND PEACOCK & ASSOCIATES LTD.
 SUNDERLAND PEACOCK & ASSOCIATES LTD.
 HAZELMERE, PIMLICO ROAD, CLITHEROE,
 LANCASHIRE, BB7 2AG
 T 01200 423178 F 01200 427328
 E info@sunderlandpeacock.com
 www.sunderlandpeacock.com

5270 SK01 D