




BASEMENT

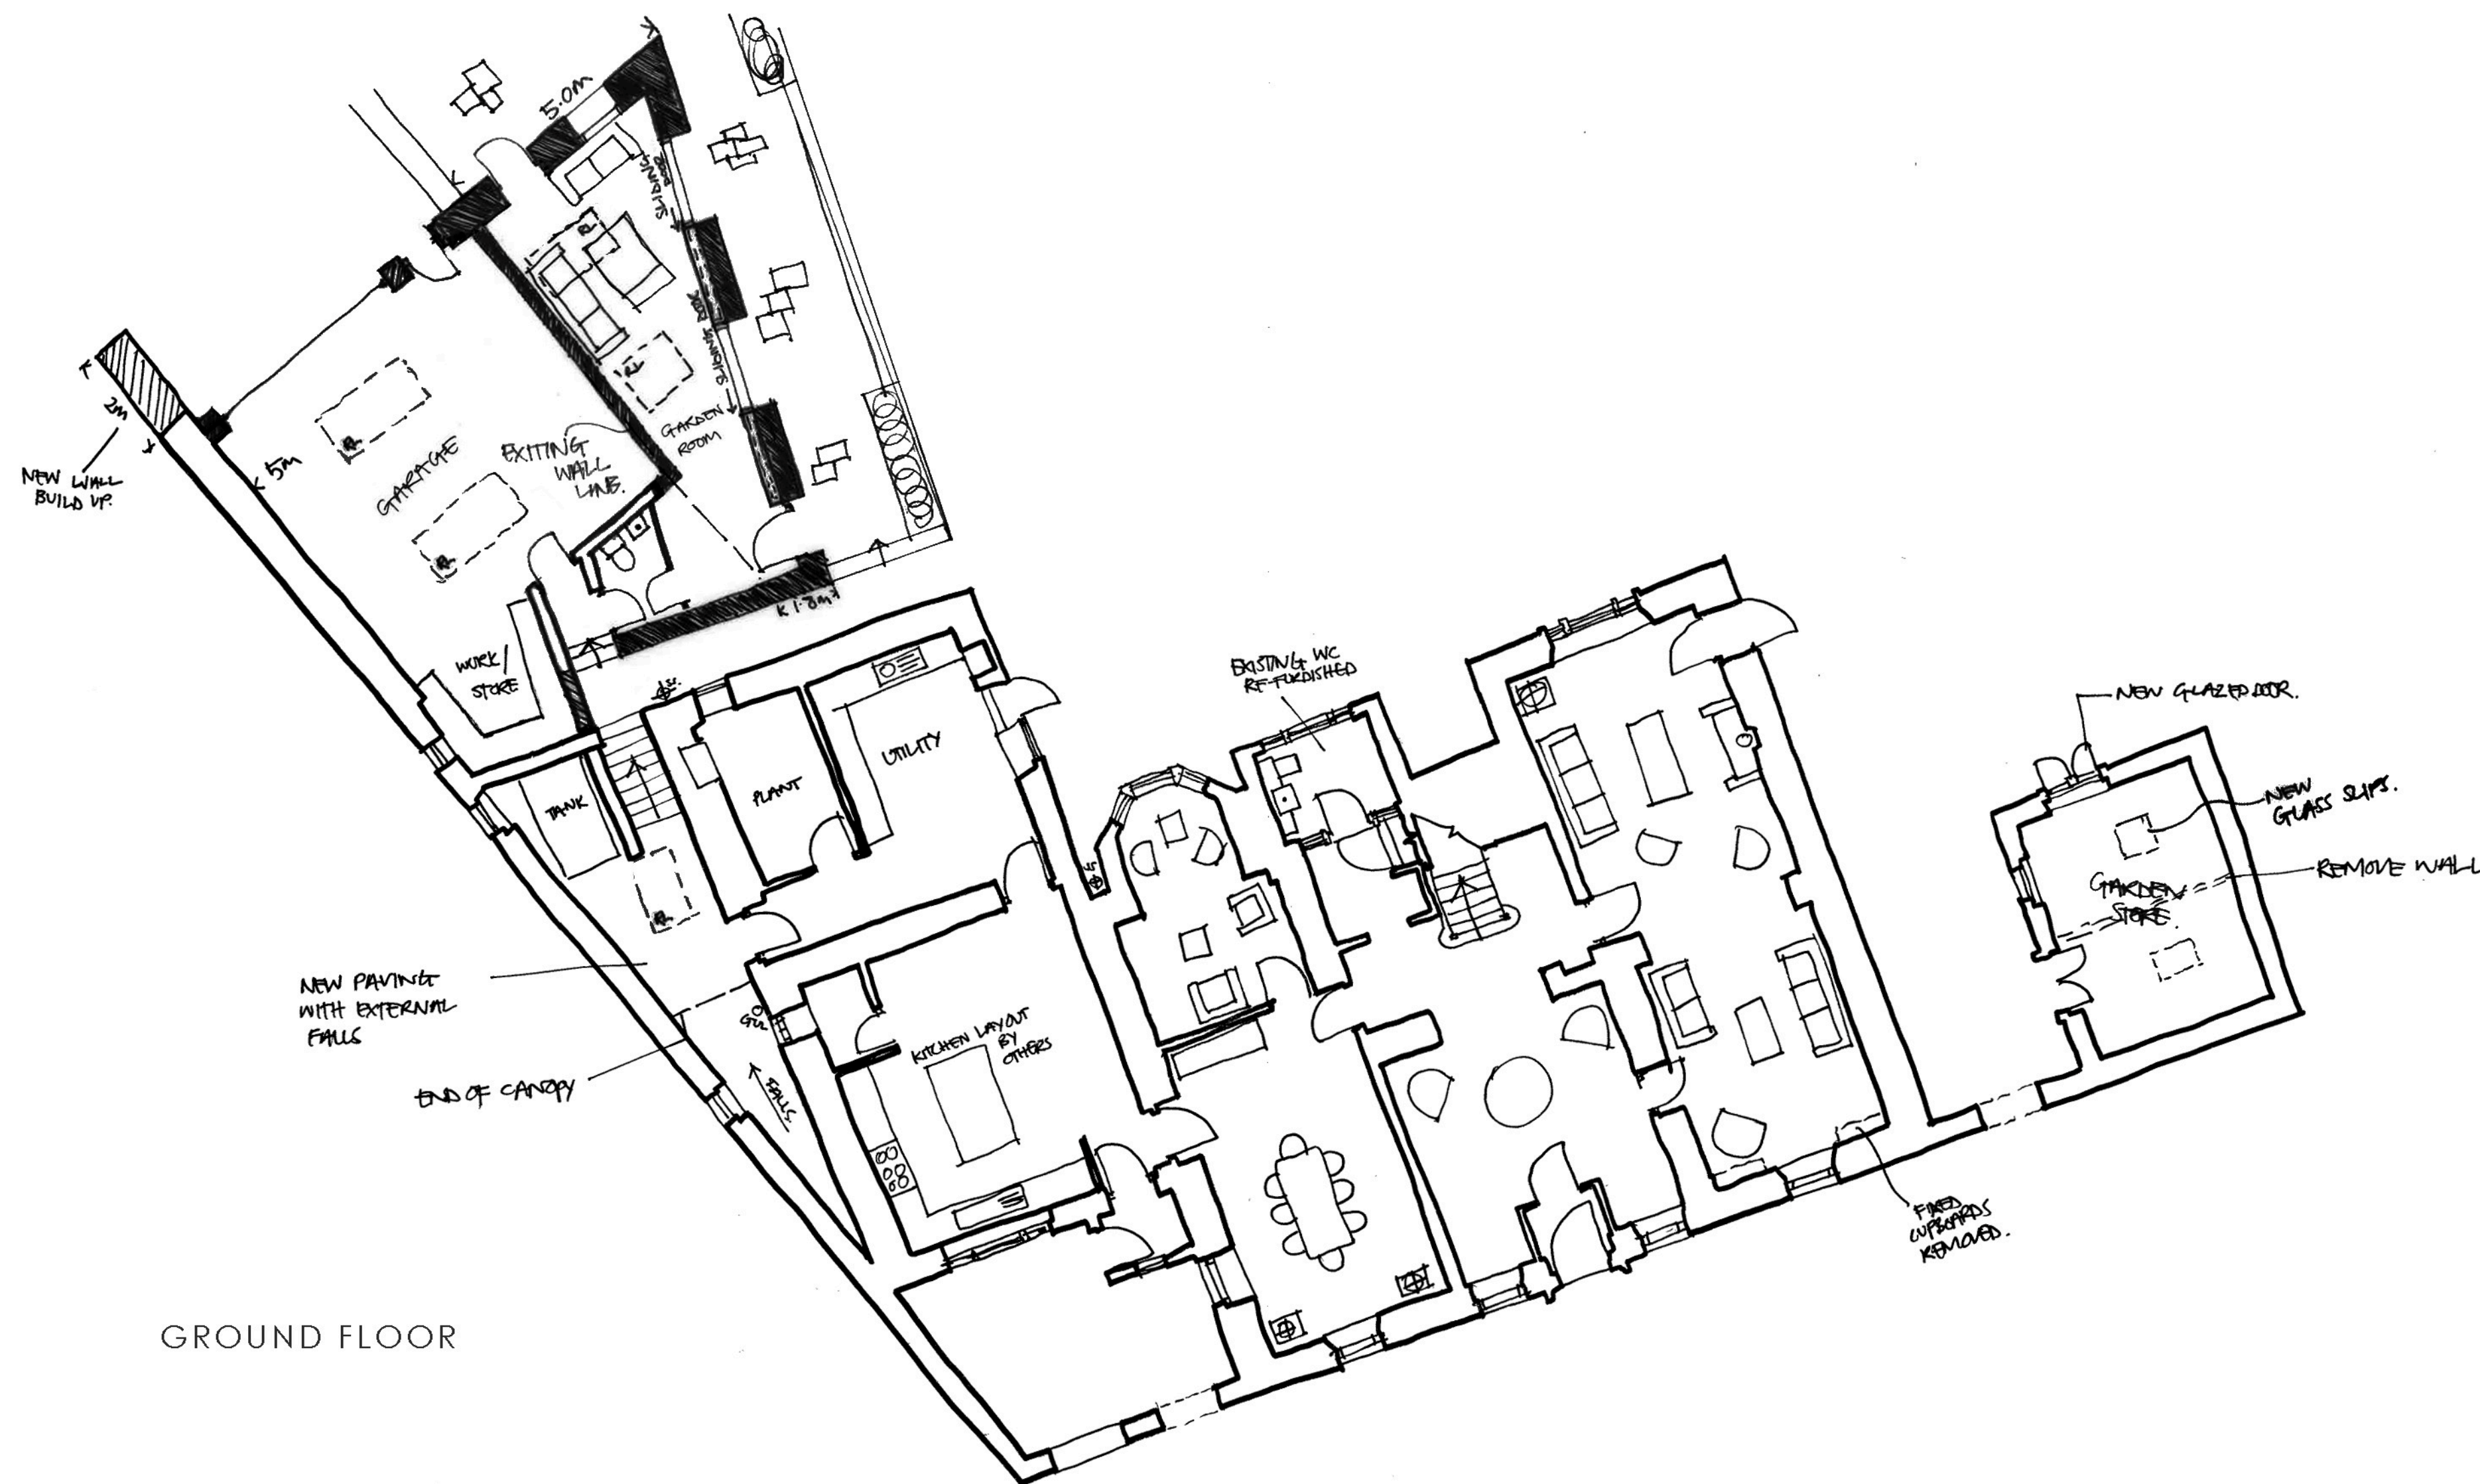

GROUND FLOOR

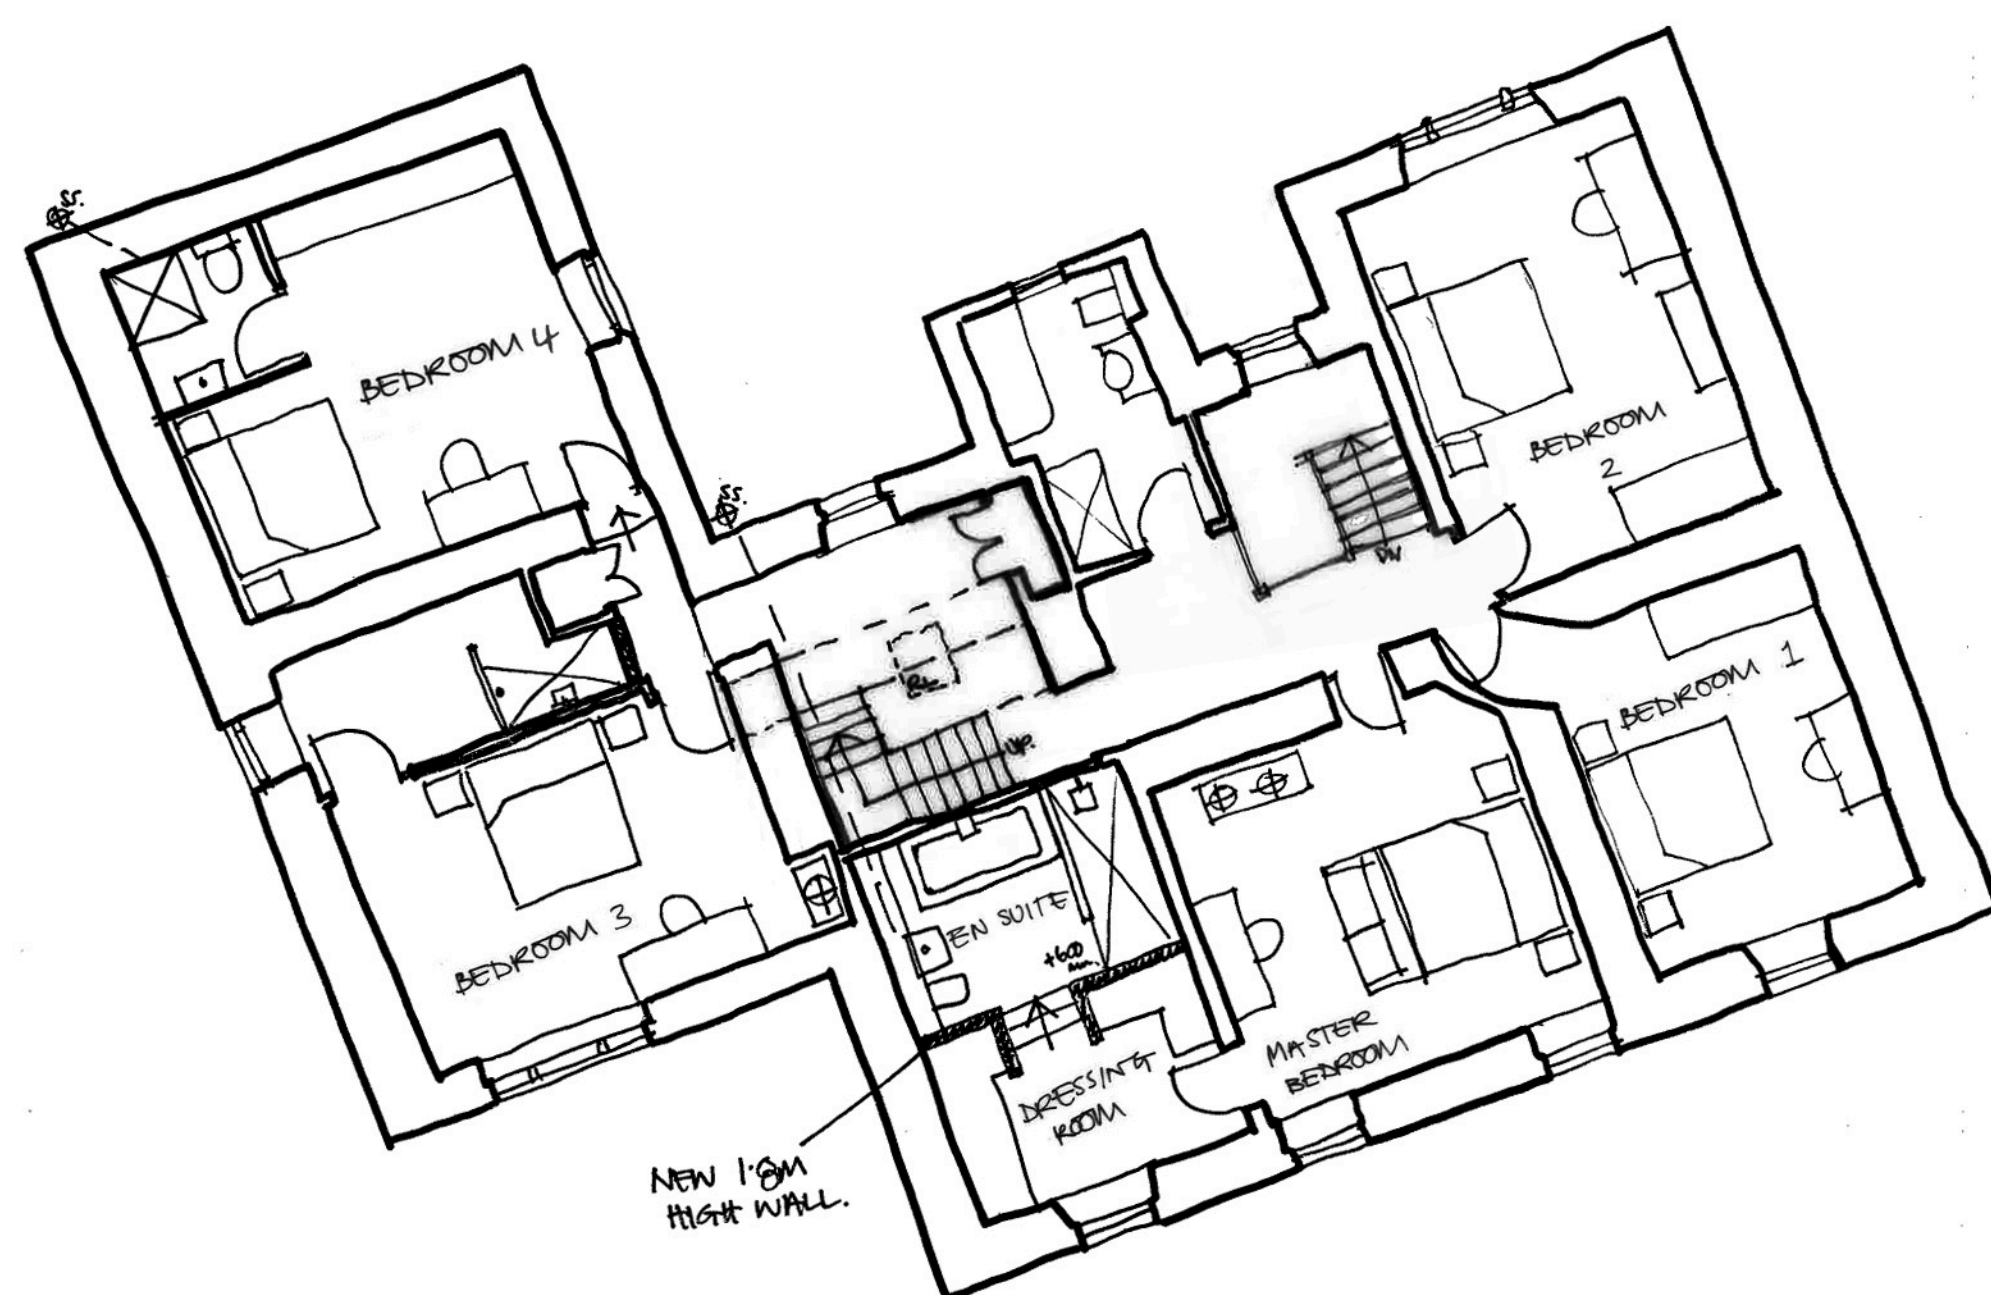

FIRST FLOOR

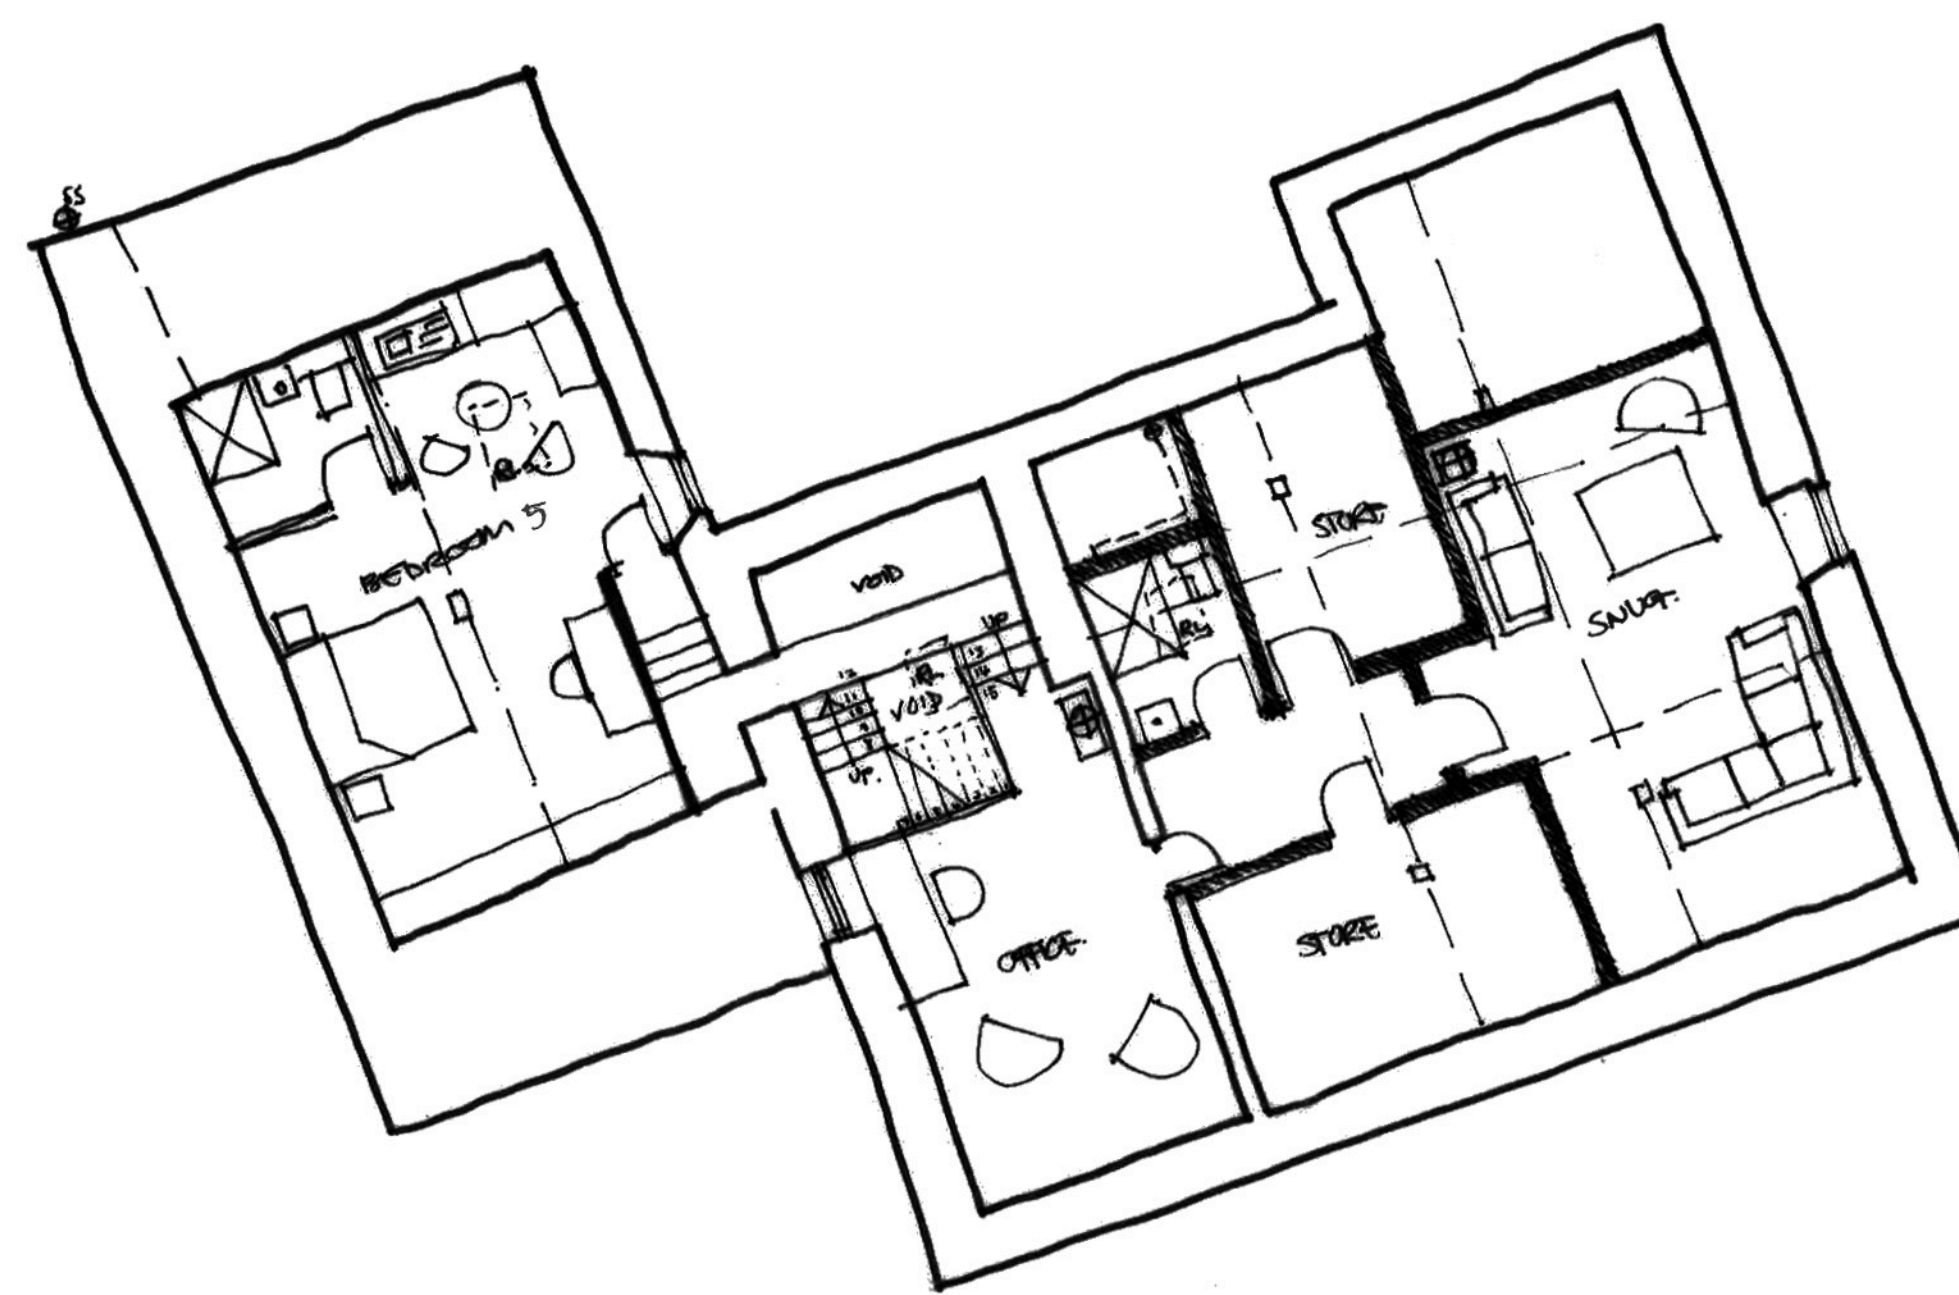

SECOND FLOOR

PROPOSED
NEW WALLS

REV C - Layout amendments - 11.05.2017
REV B - Design amendments following client and pre-app comments - 20.04.2017
REV A - Design amendments following client comments - 07.11.2016

Client
MR AND MRS BENTLEY

Job Title
PROPOSED ALTERATIONS TO
NEWTON HALL
NEWTON IN BOWLAND
NR. CLITHEROE
BB7 2DY

Drawing Title
PROPOSED FLOOR PLANS

Scale 1:100@A1	Date OCT 2016	Drawn RBM
-------------------	------------------	--------------

spa ARCHITECTS
SUNDERLAND PEACOCK & ASSOCIATES LTD.
HAZELMERE, PIMLICO ROAD, CLITHEROE,
LANCASHIRE, BB7 2AG
T 01200 423178 F 01200 427328
E info@sunderlandpeacock.com
www.sunderlandpeacock.com

5270 SK01 c