




PROPOSED FLOOR PLAN

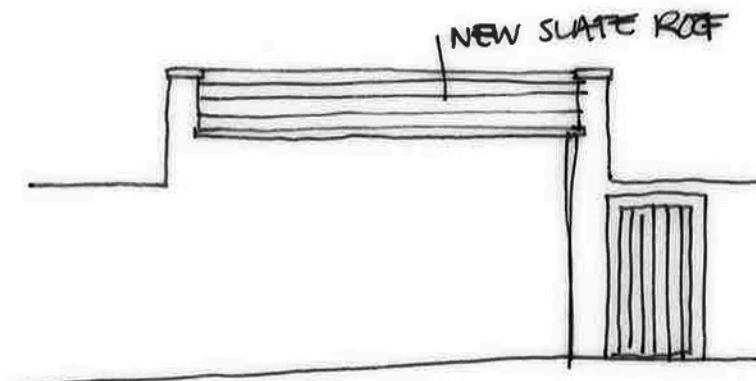


EAST FACING ELEVATION SCALE 1:100

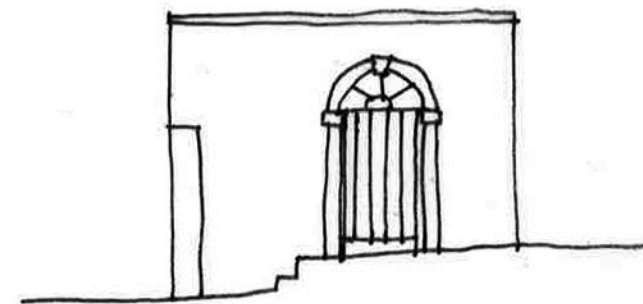

NORTH FACING ELEVATION SCALE 1:100

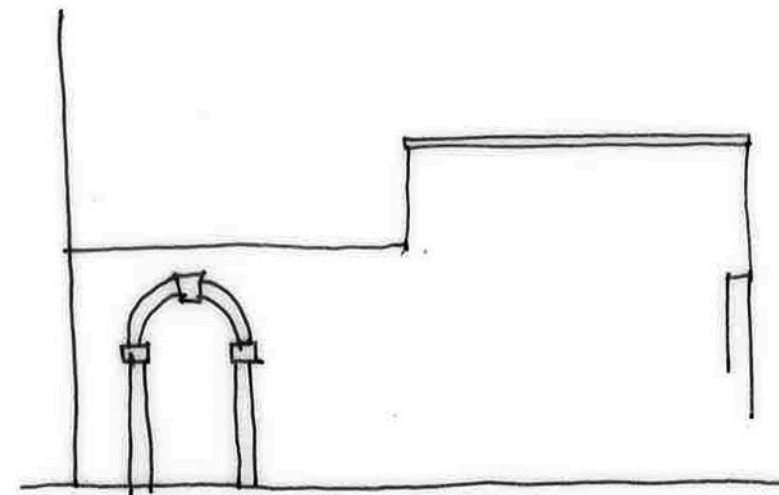

SOUTH FACING ELEVATION SCALE 1:100

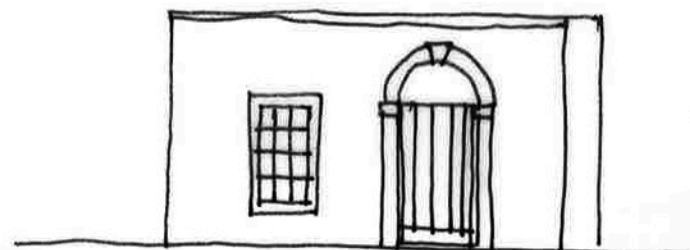

WEST FACING ELEVATION SCALE 1:100

• NEW ROOF CONSTRUCTION WITH NATURAL SLATE FINISH

REV A - Layout amendments - 11.05.2017

Client		
MR AND MRS BENTLEY		
Job Title		
PROPOSED ALTERATIONS TO NEWTON HALL NEWTON IN BOWLAND NR. CLITHEROE BB7 2DY		
Drawing Title		
PROPOSED GARDEN STORE REFURBISHMENT		
Scale	Date	Drawn
1:100 @ A3	JAN 2017	RBM

spa
SUNDERLAND PEACOCK ARCHITECTS
SUNDERLAND PEACOCK & ASSOCIATES LTD.
HAZEL MERE, PIMLICO ROAD, CLITHEROE
LANCASHIRE, BB7 2AG
T 01200 423178 F 01200 427328
E info@sunderlandpeacock.com
www.sunderlandpeacock.com



5270 - SK06 A