


Site Location Plan Scale 1:1250
 3 Spring Gardens
 Waddington

This drawing is to be read in conjunction with all relevant Architect, consultants' and specialists' drawings and specifications. The Architect is to be notified of any discrepancies before proceeding. Do not scale from this drawing. All dimensions and levels are to be checked on site. This drawing is subject to copyright. All work carried out before Planning and Building Permission has been granted is at the contractor/client's risk.




Clitheroe Road B6478

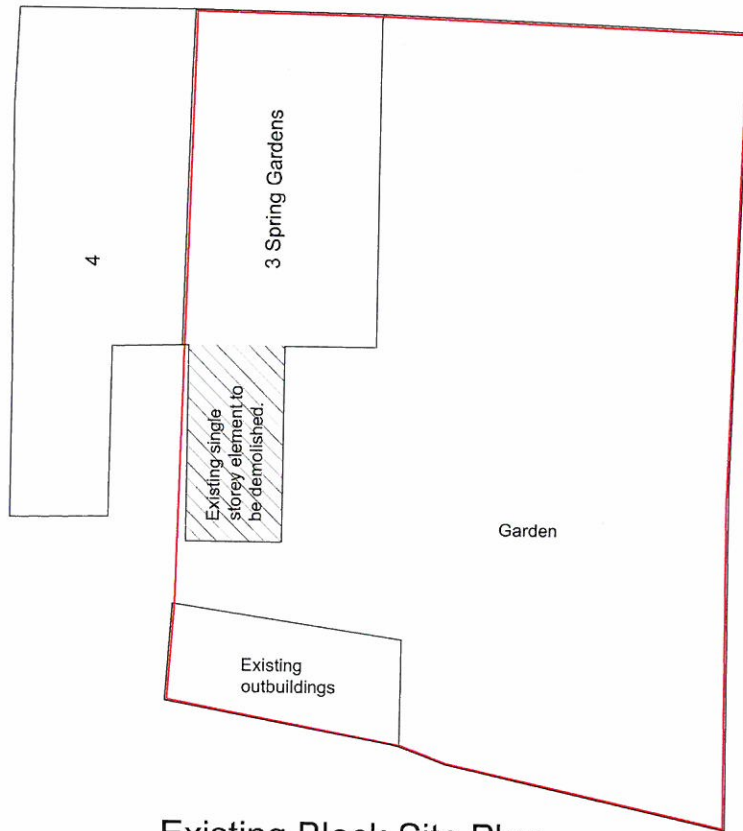

Existing Block Site Plan
1:200 Scale



Clitheroe Road B6478

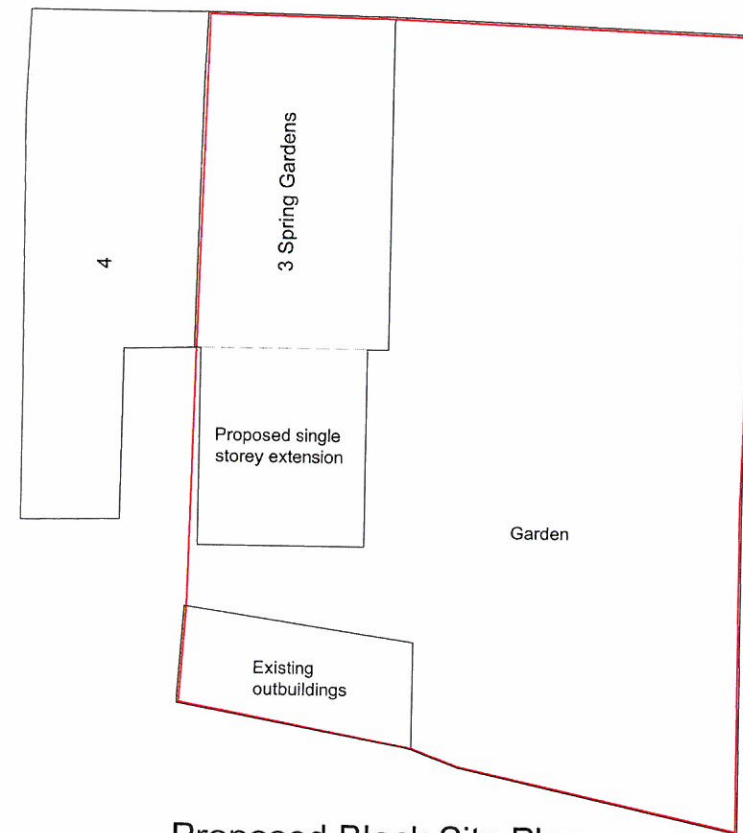

Proposed Block Site Plan
1:200 Scale

Project:
3 Spring Gardens
Waddington
Lancashire


Drawing:
Existing and Proposed Block
Site Plans

Scale: 1:200 Date: Sept 2017


Sheet: A3

Drawing No. **0104.003** Rev. -


This drawing is to be read in conjunction with all relevant Architect, consultants' and specialists' drawings and specifications. The Architect is to be notified of any discrepancies before proceeding. Do not scale from this drawing. All dimensions and levels are to be checked on site. This drawing is subject to copyright. All work carried out before Planning and Building Permission has been granted is at the contractor's risk.

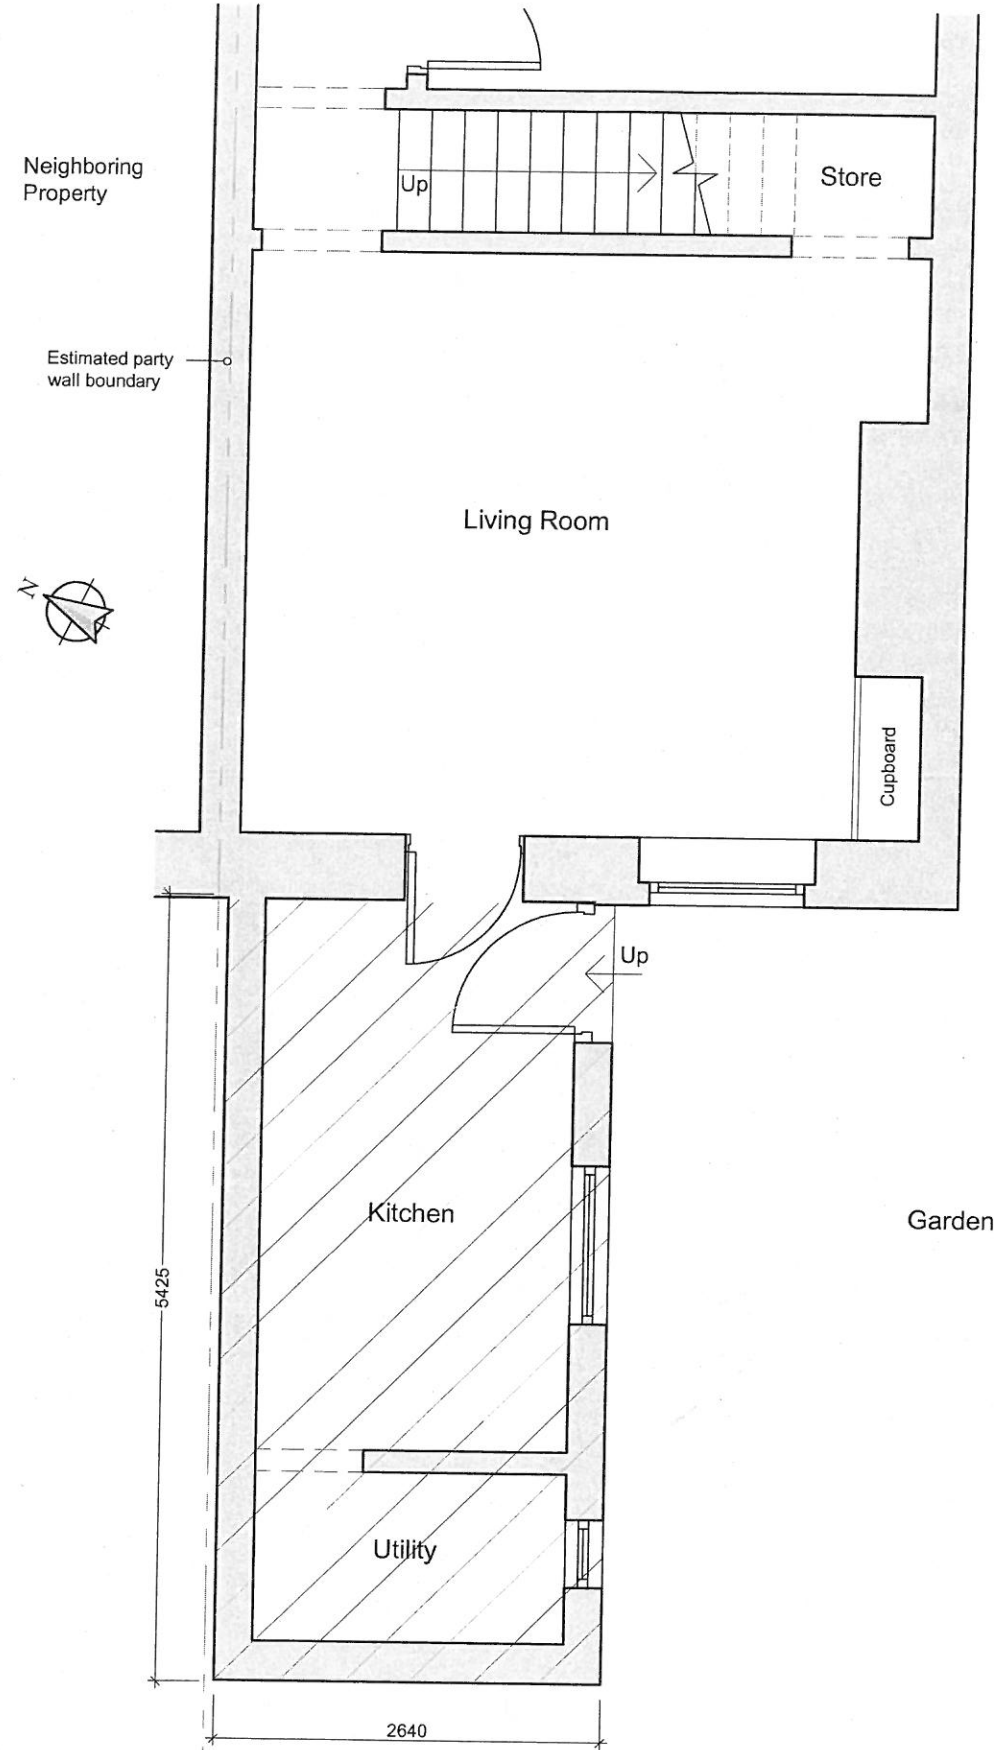

Ground Floor Plan
1:50 Scale

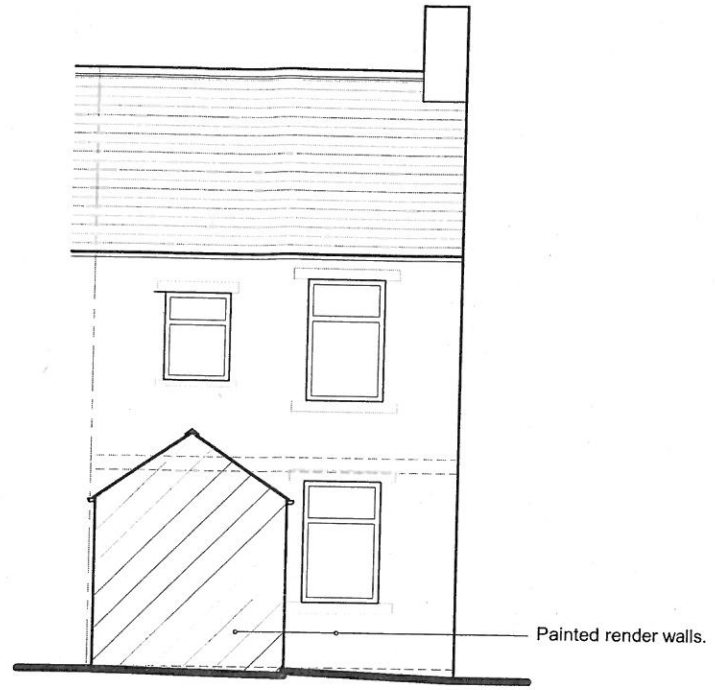

South-West (Rear) Elevation
1:100 Scale

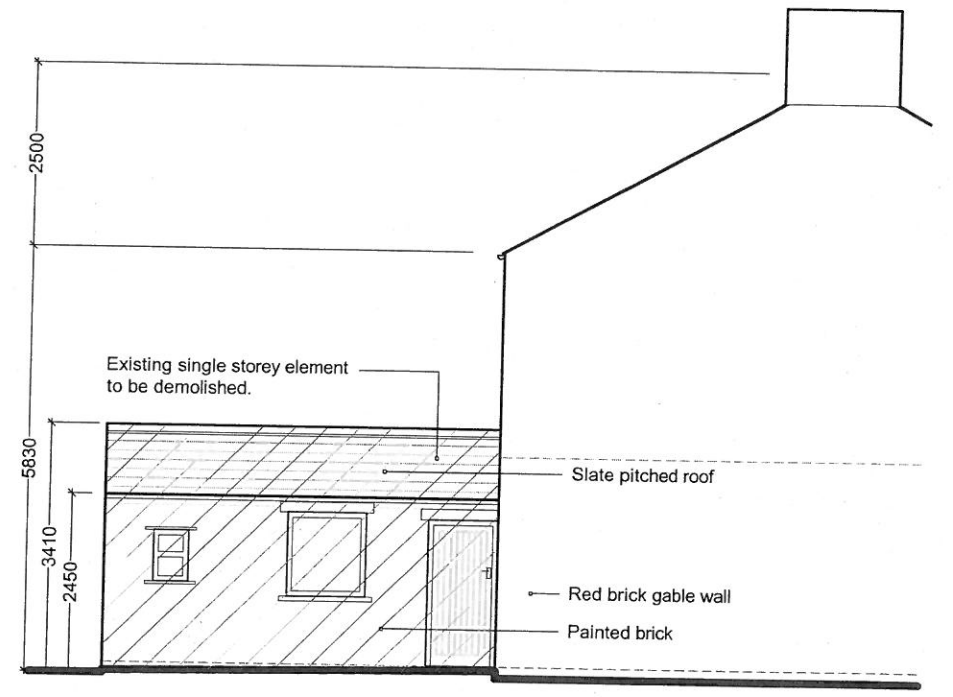

South-East (Side) Elevation
1:100 Scale

Project:
3 Spring Gardens
Waddington
Lancashire


Drawing:
Existing Ground Floor Plan
& Elevations

Scale: 1:50/1:100 Date: Sept 2017


Sheet: A3

Drawing No. 0104.001 Rev. A


This drawing is to be read in conjunction with all relevant Architect, consultants' and specialists' drawings and specifications. The Architect is to be notified of any discrepancies before proceeding. Do not scale from this drawing. All dimensions and levels are to be checked on site. This drawing is subject to copyright. All work carried out before Planning and Building Permission has been granted is at the contractor/client's risk.

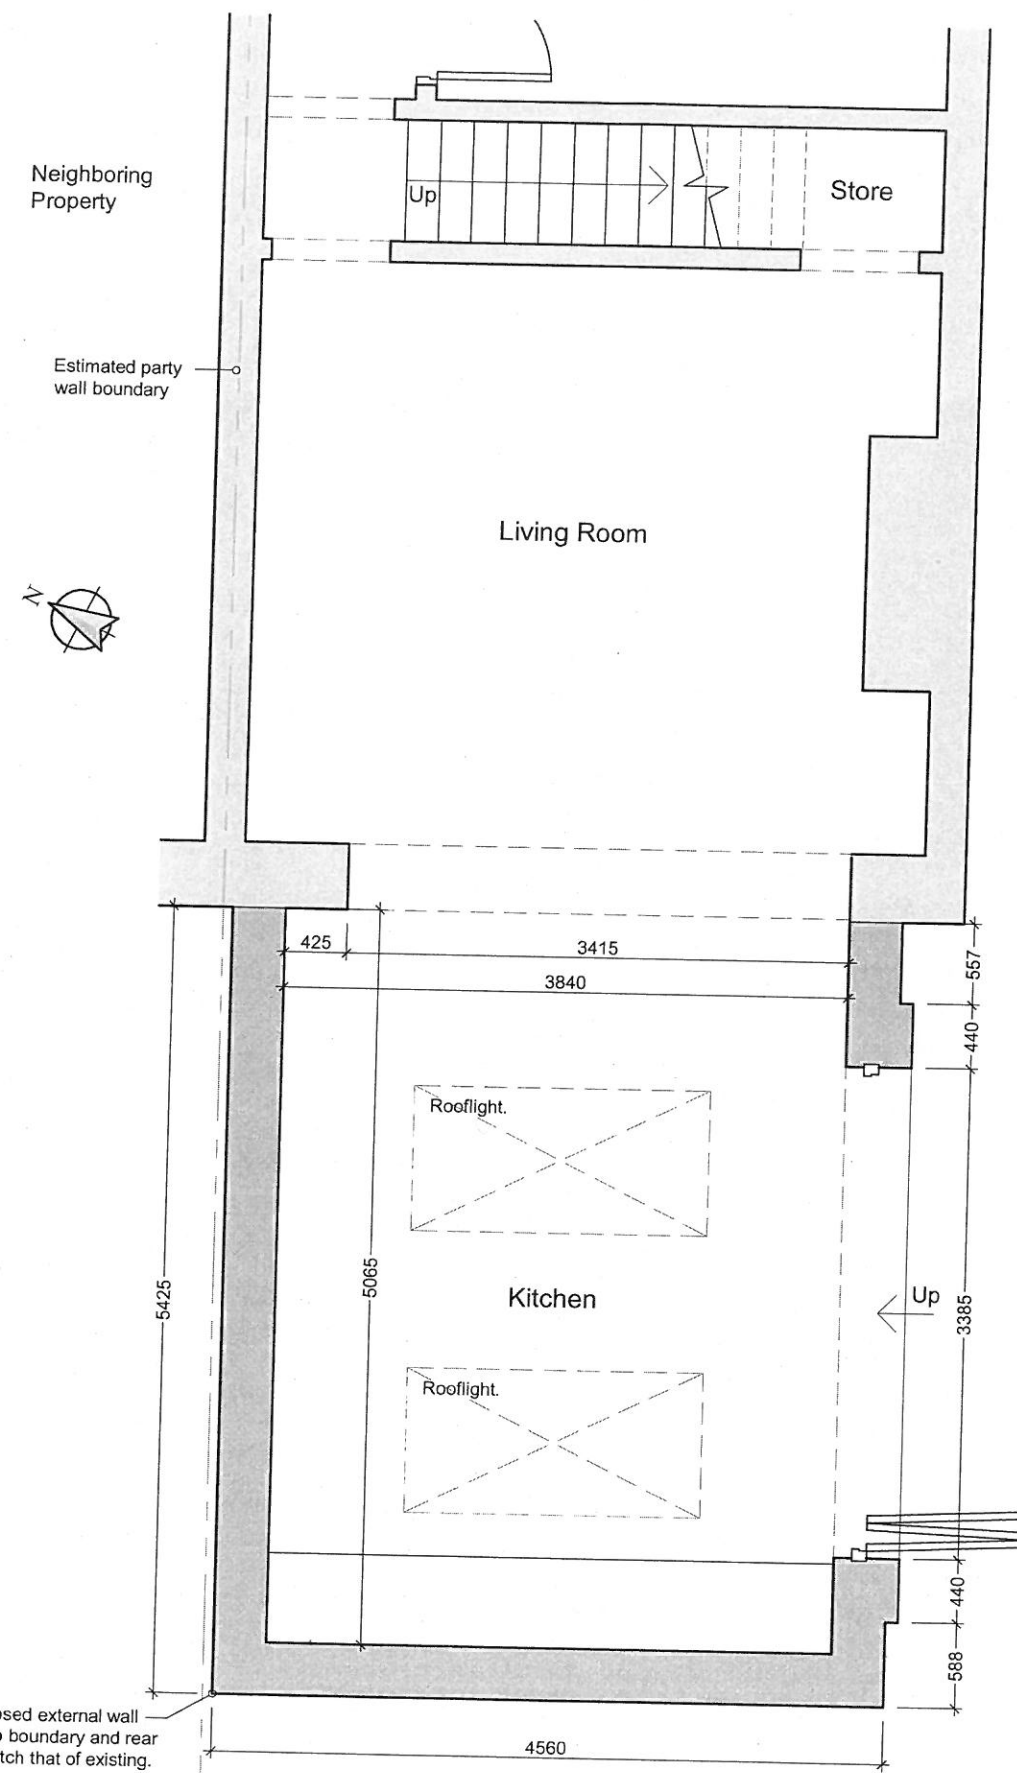


Ground Floor Plan
1:50 Scale

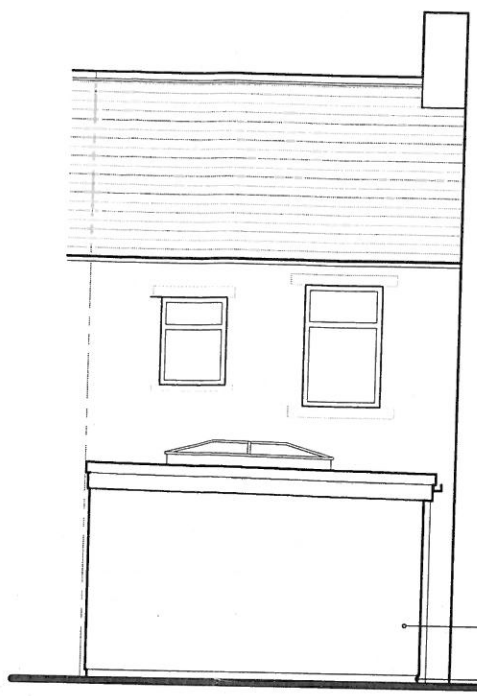

South-West (Rear) Elevation
1:100 Scale

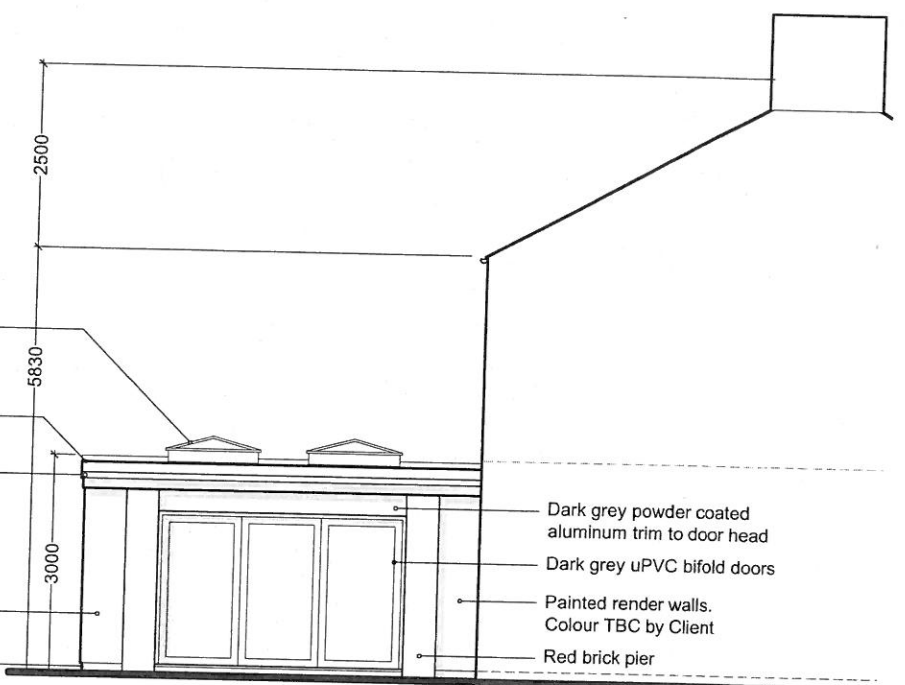

South-East (Side) Elevation
1:100 Scale

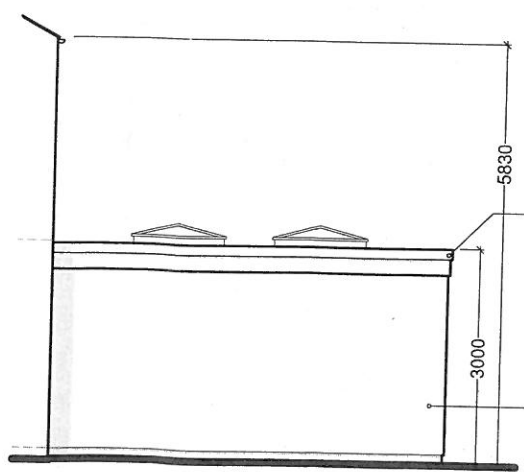

North-West (Side) Elevation
1:100 Scale

Project:
3 Spring Gardens
Waddington
Lancashire

Drawing:
**Proposed Ground Floor Plan
& Elevations**

Scale: 1:50/1:100 Date: Sept 2017

Sheet: A3

Drawing No. **0104.002** Rev. **A**