



This drawing is to be used in conjunction with all relevant Architects contracts and distributed under the usual conditions of sale. It is not to be used for any other purpose without the prior written consent of the Architect. The Architect's liability is limited to the contract sum.

ABBREVIATIONS

- ch: Ceiling Level
- CL: Cover Level
- EH: Eaves Height
- GU: Gully
- MC: Inspection Cover
- MH: Manhole
- RH: Ridge/Roof Height
- RWP: Rain Water Pipe
- TL: Threshold Level
- TW: Top of Wall
- usr: Under Side of Truss

NOTE

All levels and cover heights relate to OD/200. Unless stated otherwise.
 All measurements are to the centre of the element unless stated otherwise.

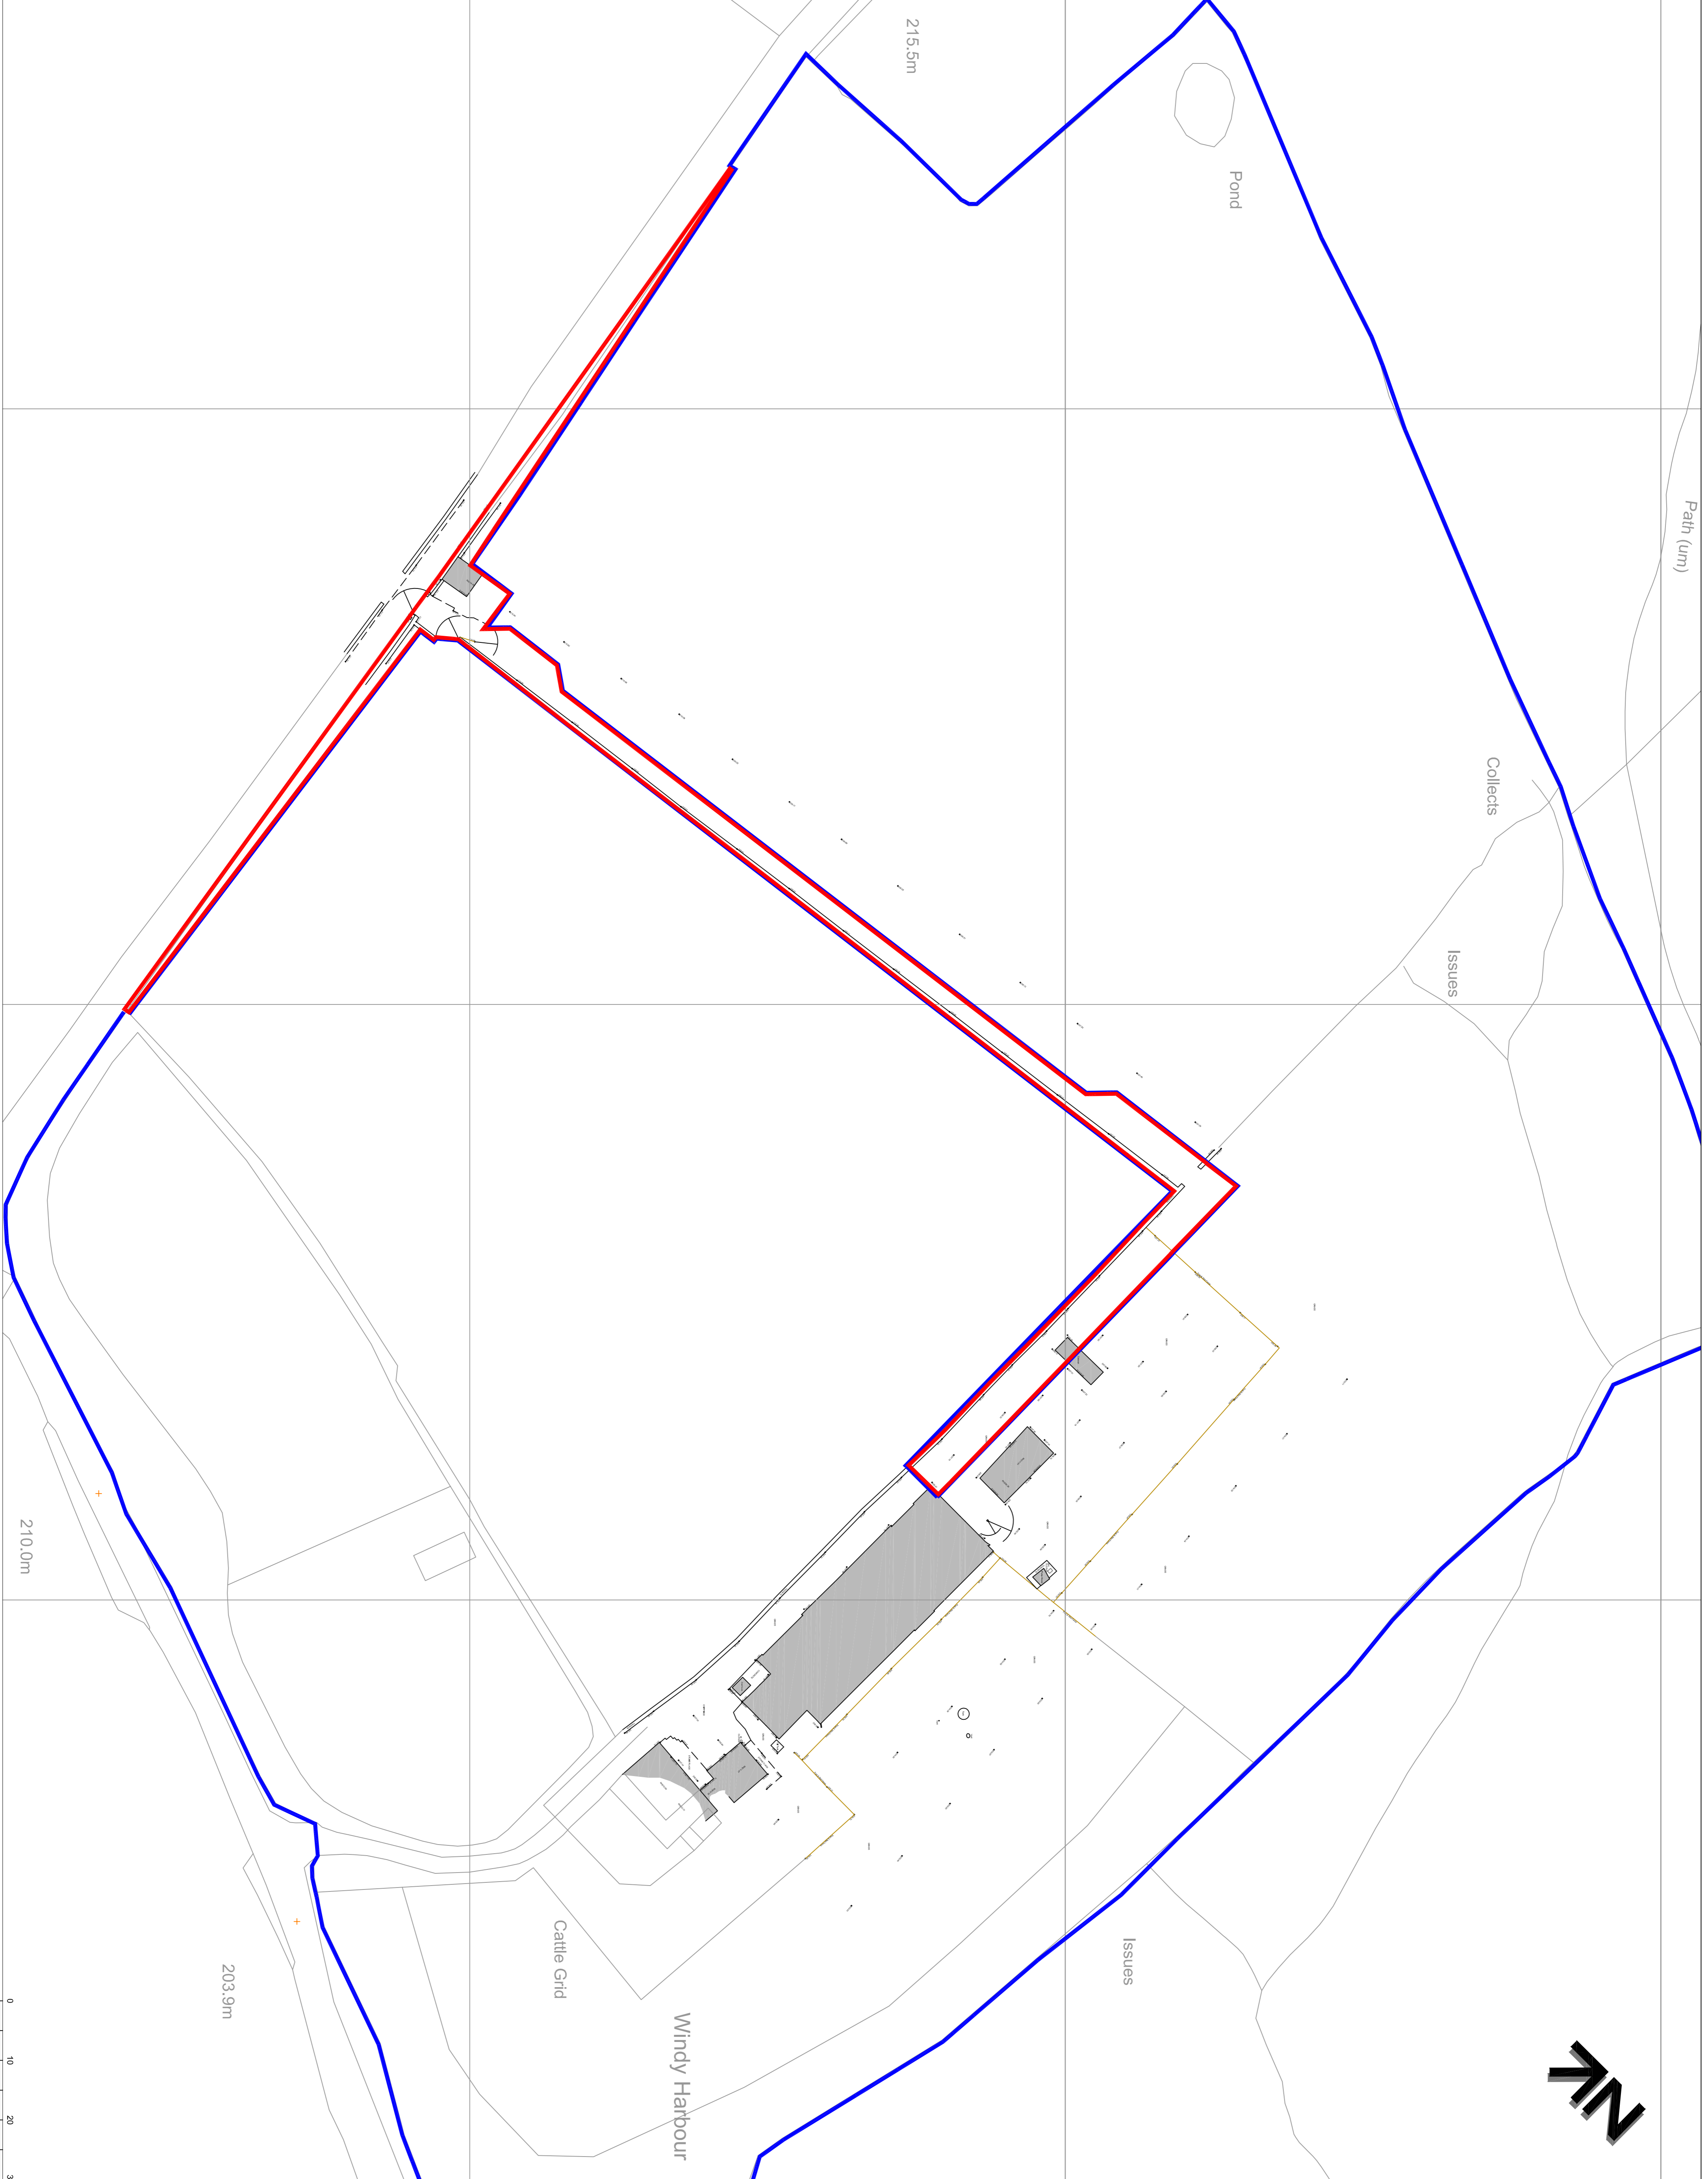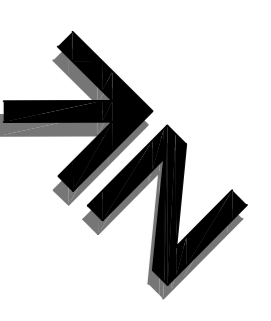

<p>8. 8846 Secondary path/road reserved for stakeholders for 13.10.2017 A. 8846 Access to site for 22.09.2017</p>		
no. by	ref/rev	date
<p>Client: MS J Morcuden</p>		
<p>2015.10.06 Windy Harbour Fish House Lane PR3 2NQ</p>		
<p>Drawn by: The Proposed Holiday Lets Existing Site Plan</p>		
Scale	Date	Drawn
1:500 @ A1	Nov 2015	ITCAD
<p>SUNDERLAND PEACOCK ARCHITECTS SUNDERLAND PEACOCK ASSOCIATES LTD HAZELBURG, PARK ROAD, CUMBERGEE TYNDALE, NEWCASTLE UPON TYNE, NE4 6JN 0191 262 4211 / 0191 262 4228 www.sunderlandpeacock.com</p>		
<p>4540 -E01 B</p>		