




0m 10m 20m

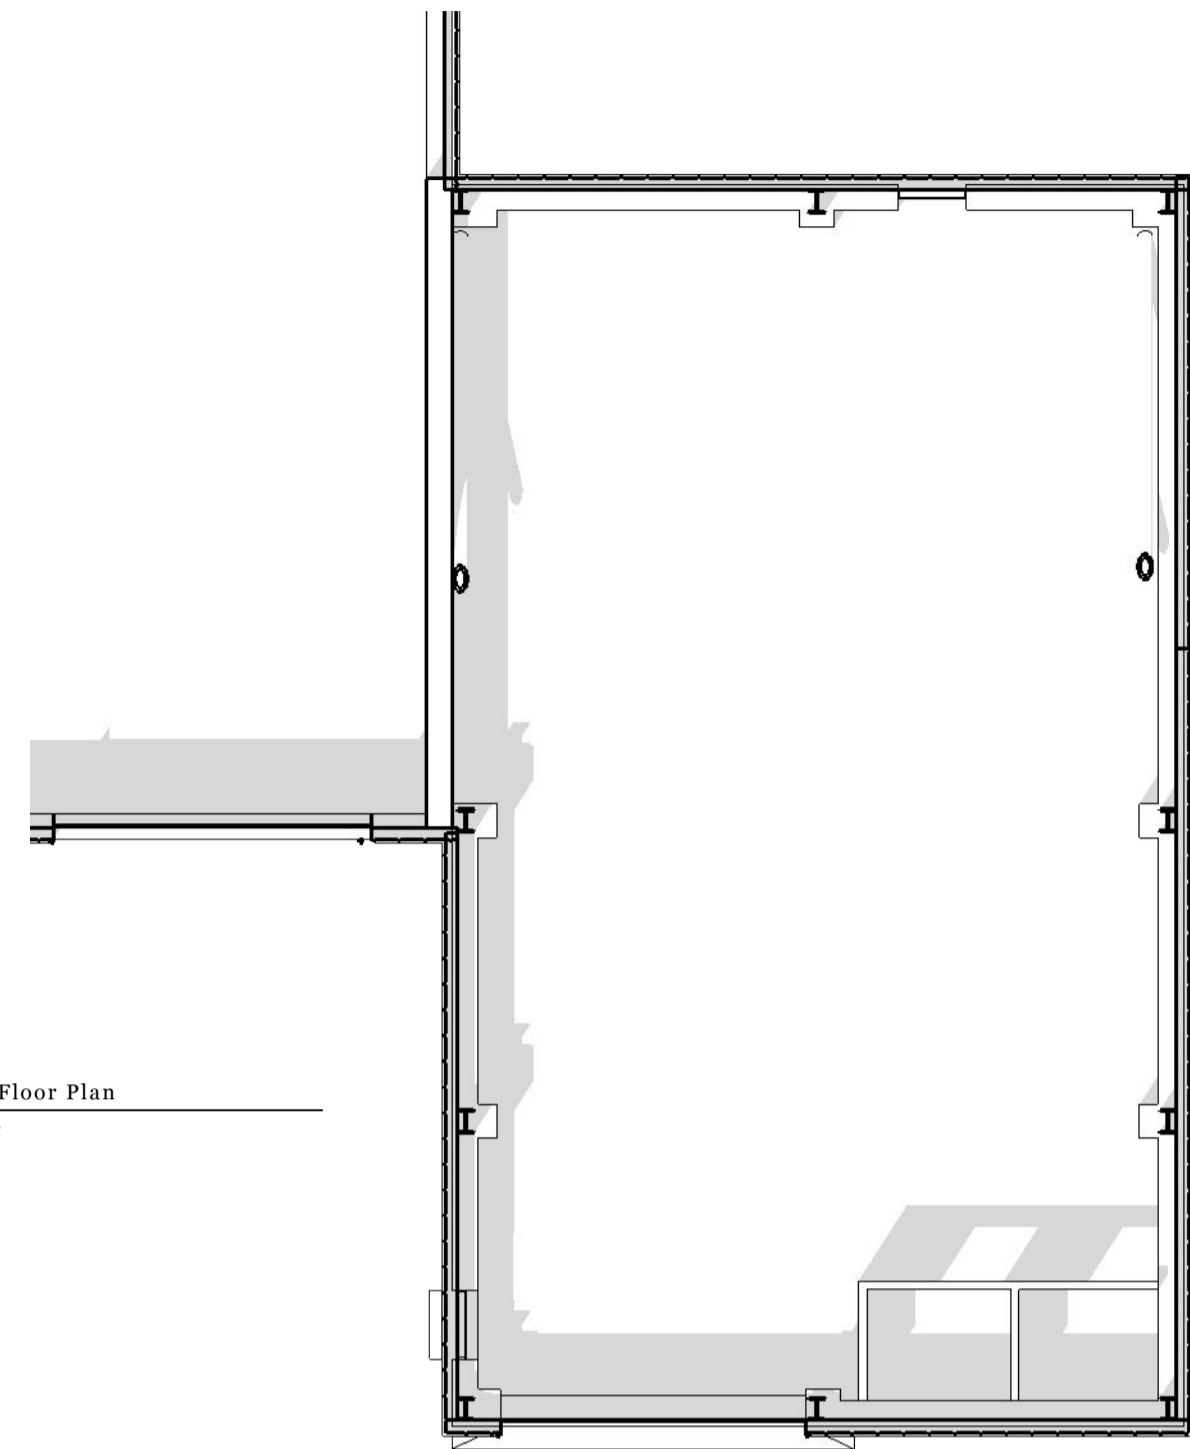


Existing GA Floor Plan
A | 001 Scale 1:100 @ A1

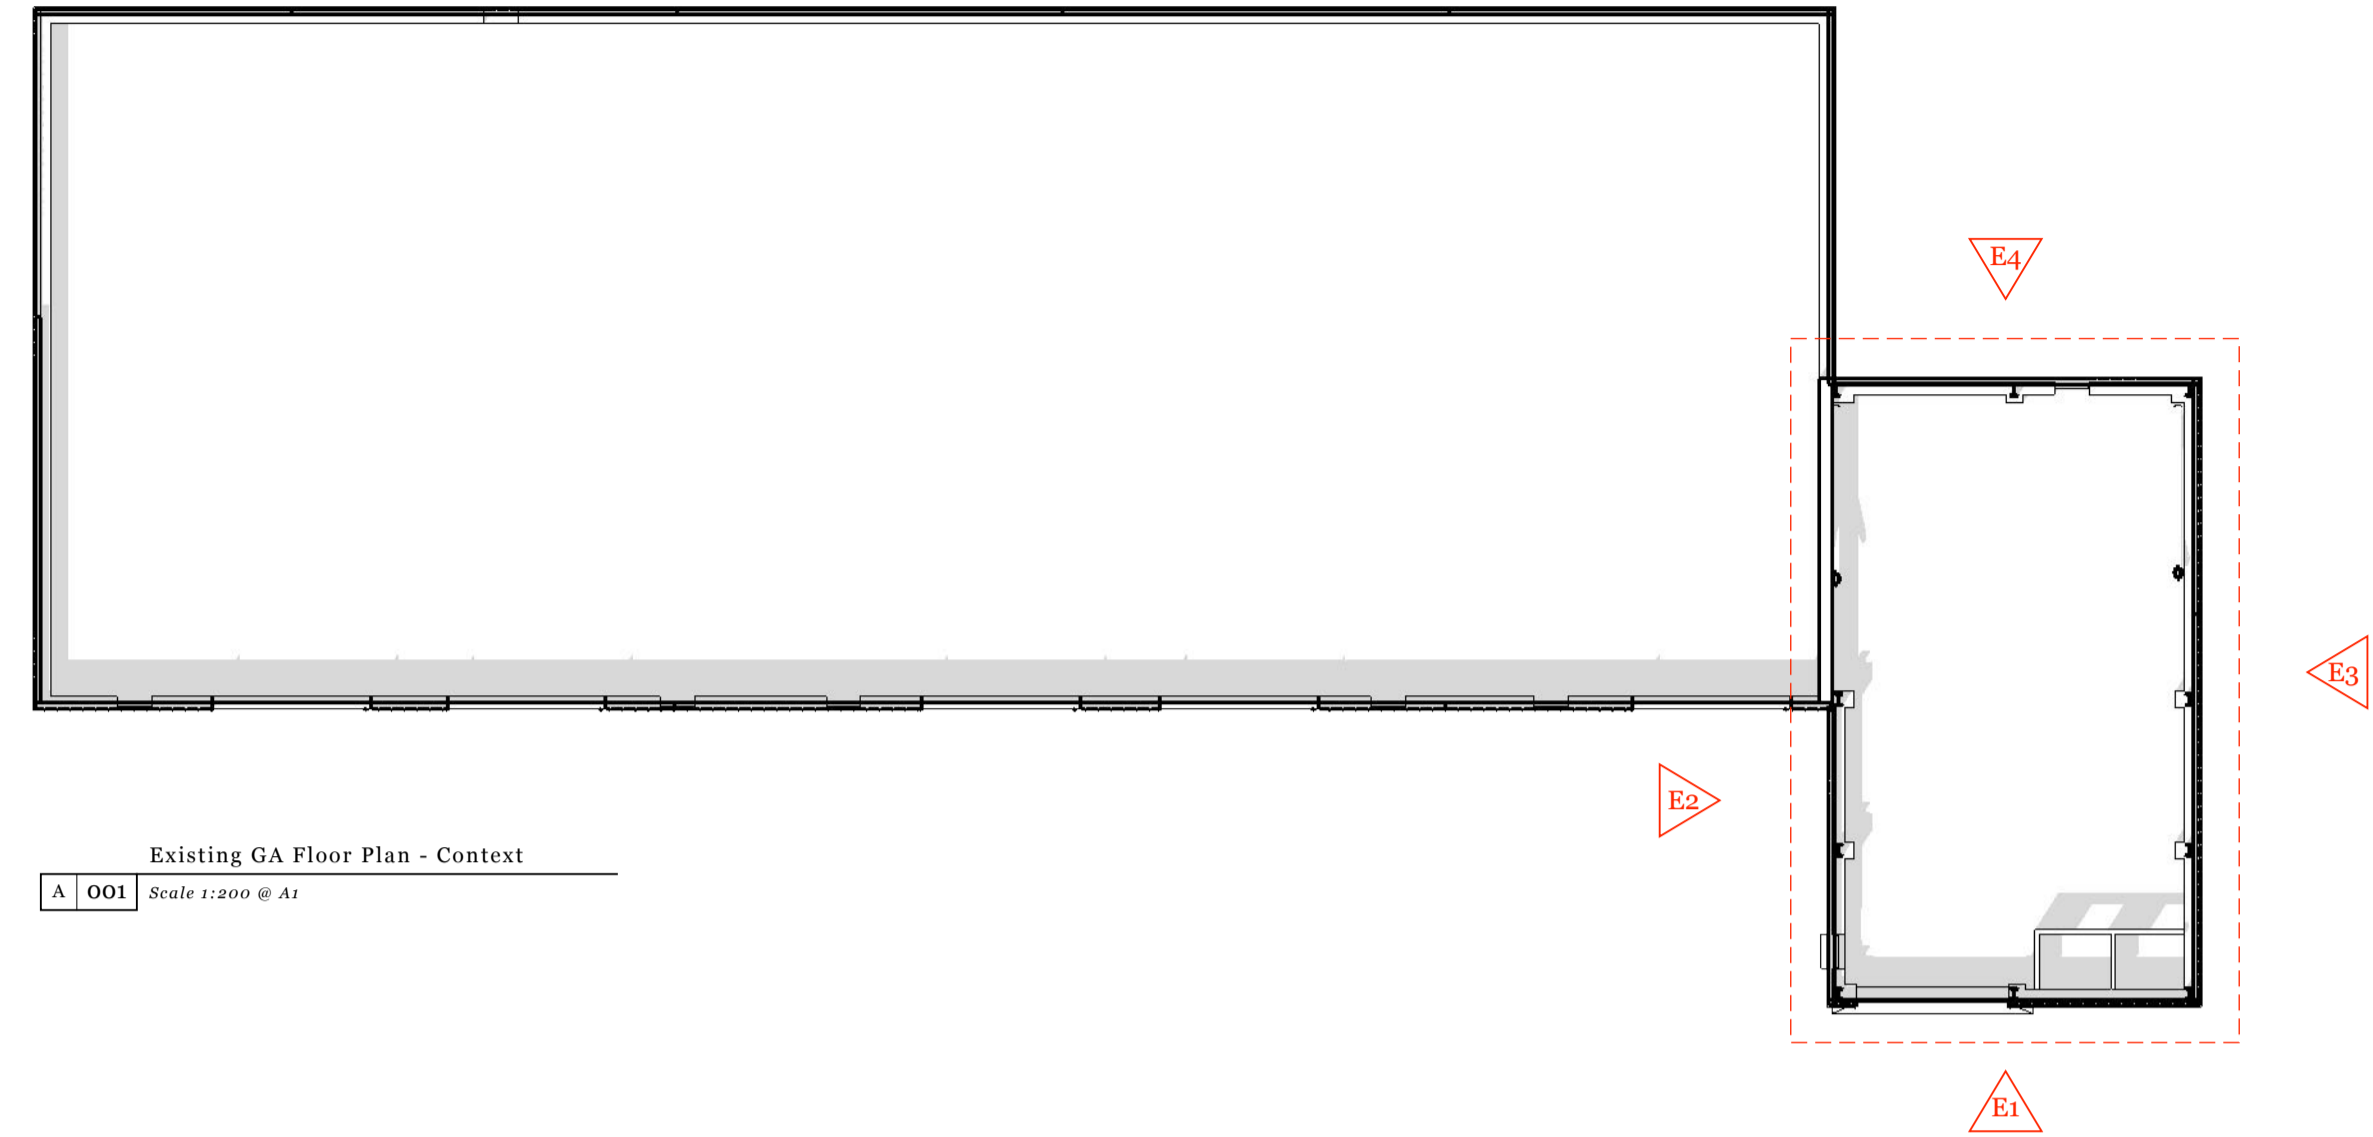


Existing GA Floor Plan - Context
A | 001 Scale 1:200 @ A1

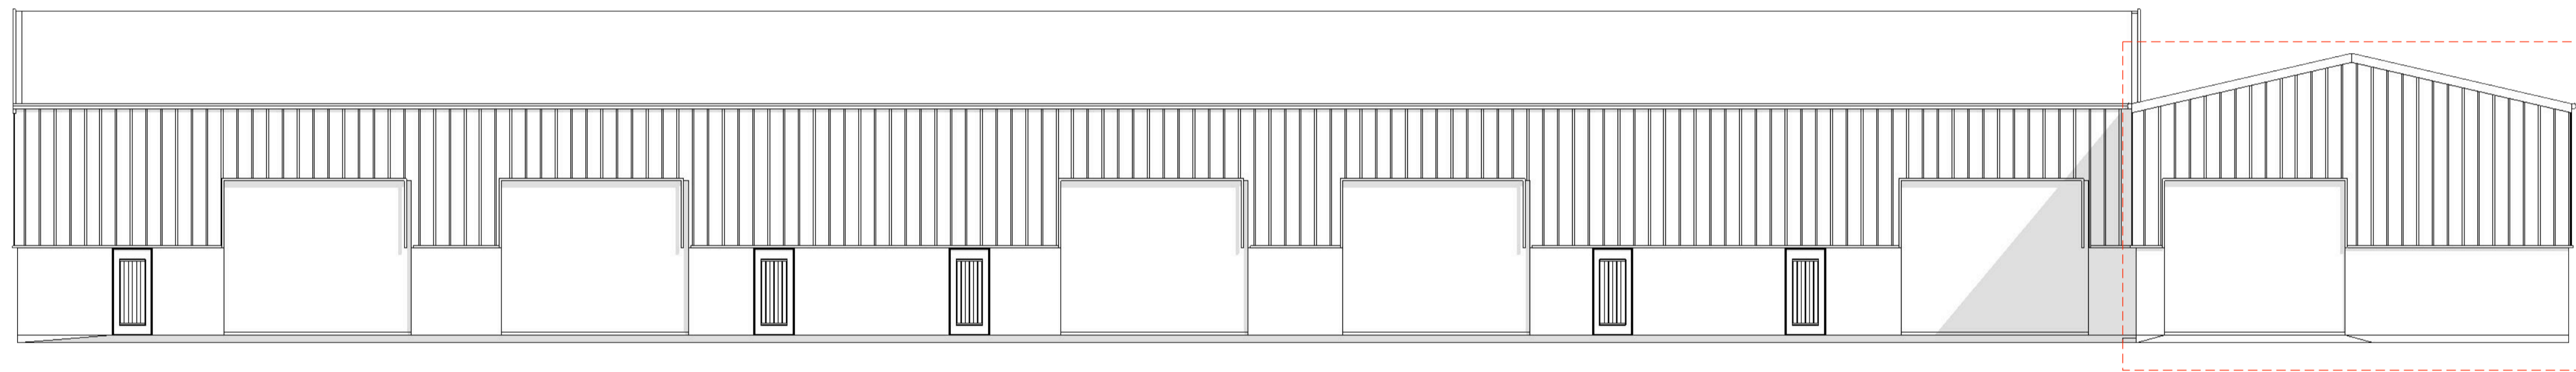


Existing Front Elevation
A | E1 Scale 1:100 @ A1

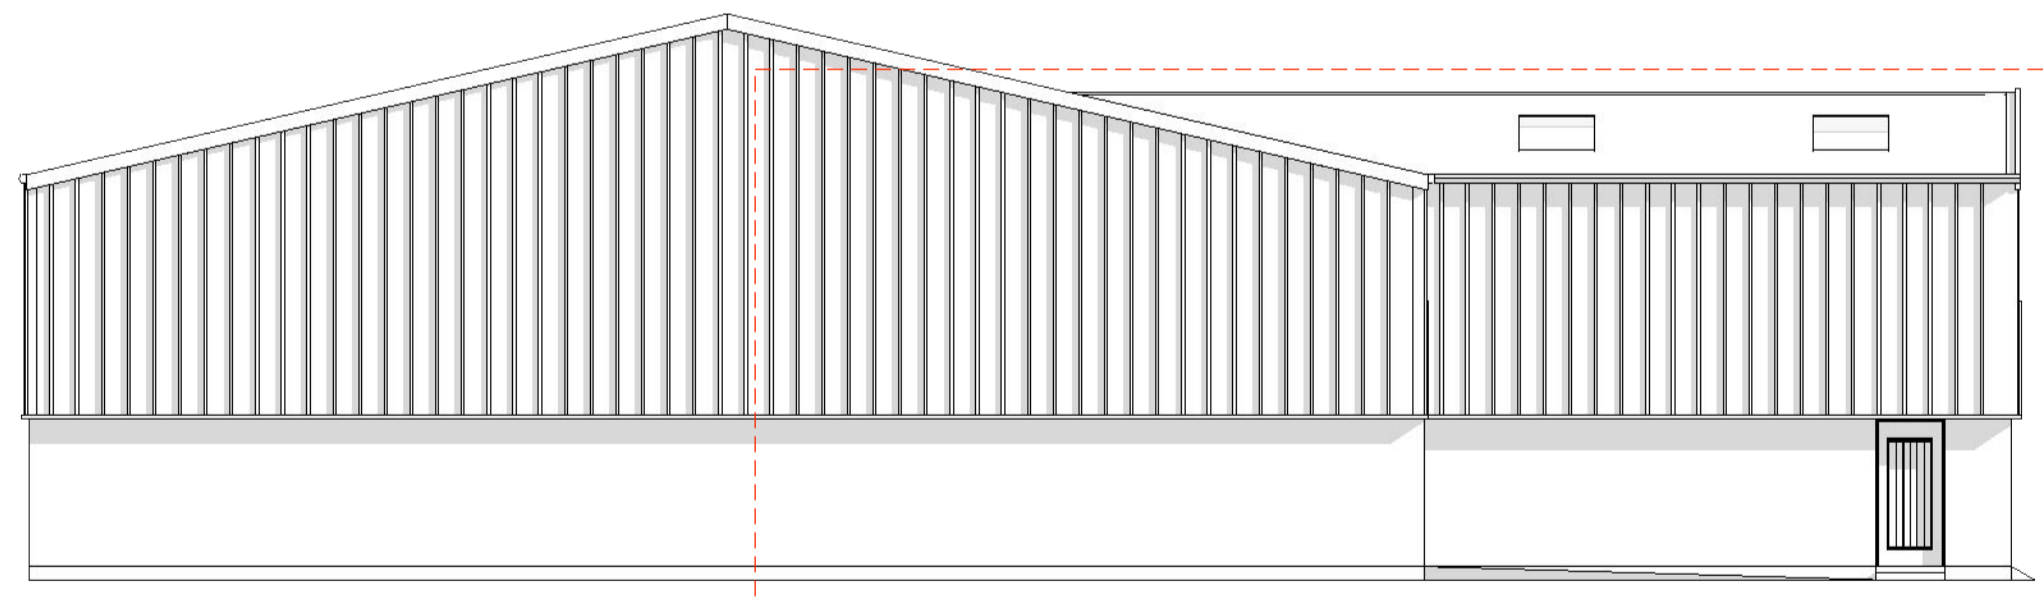

Existing Side Elevation
A | E2 Scale 1:100 @ A1

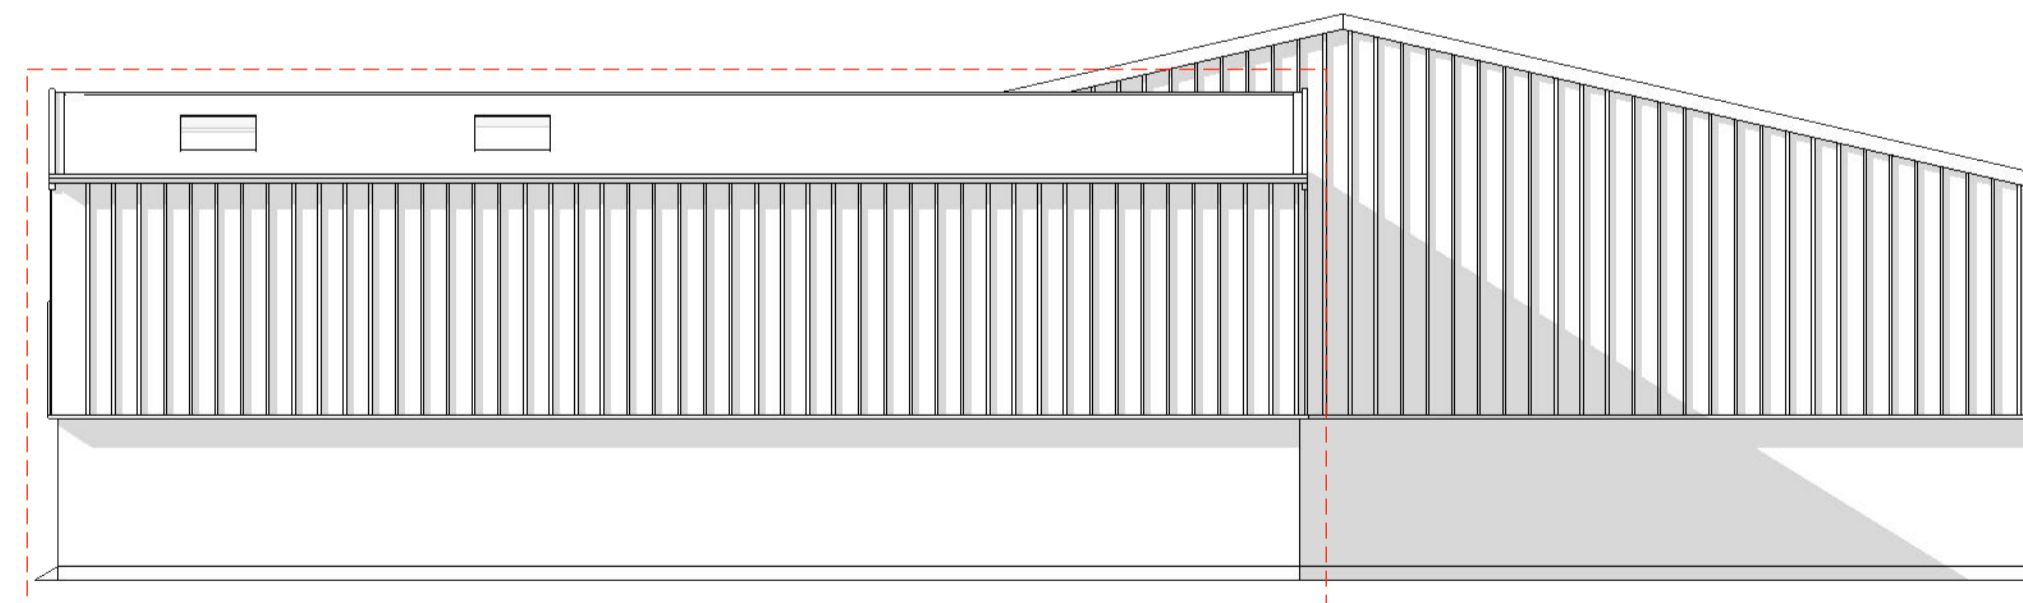

Existing Side Elevation
A | E3 Scale 1:100 @ A1

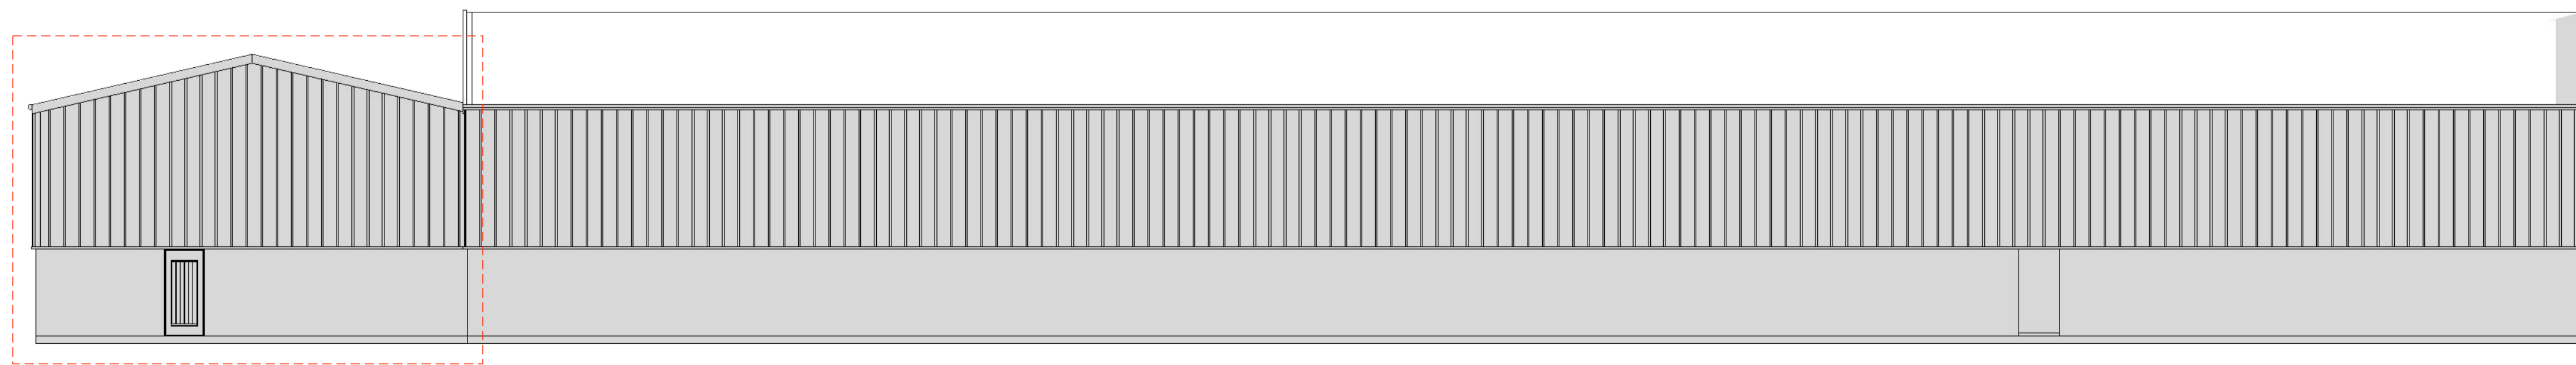

Existing Rear Elevation
A | E4 Scale 1:100 @ A1

REVISIONS

NO	MM/DD/YY	REVISIONS
1	04/10/17	First Issue
2		
3		
4		
5		

P: 01704 232068
E: design@hunterhaus.co.uk
W: www.hunterhaus.co.uk
F: @hunterhaus

Design Studio
15 Plover Close
West Lanes
PR9 8RU

**HUNTER
HAUS**

Whalley Business Park
Proposed COU B1 to D1 Use Class

17.003

EXISTING GA FLOOR PLAN & ELEVATIONS