
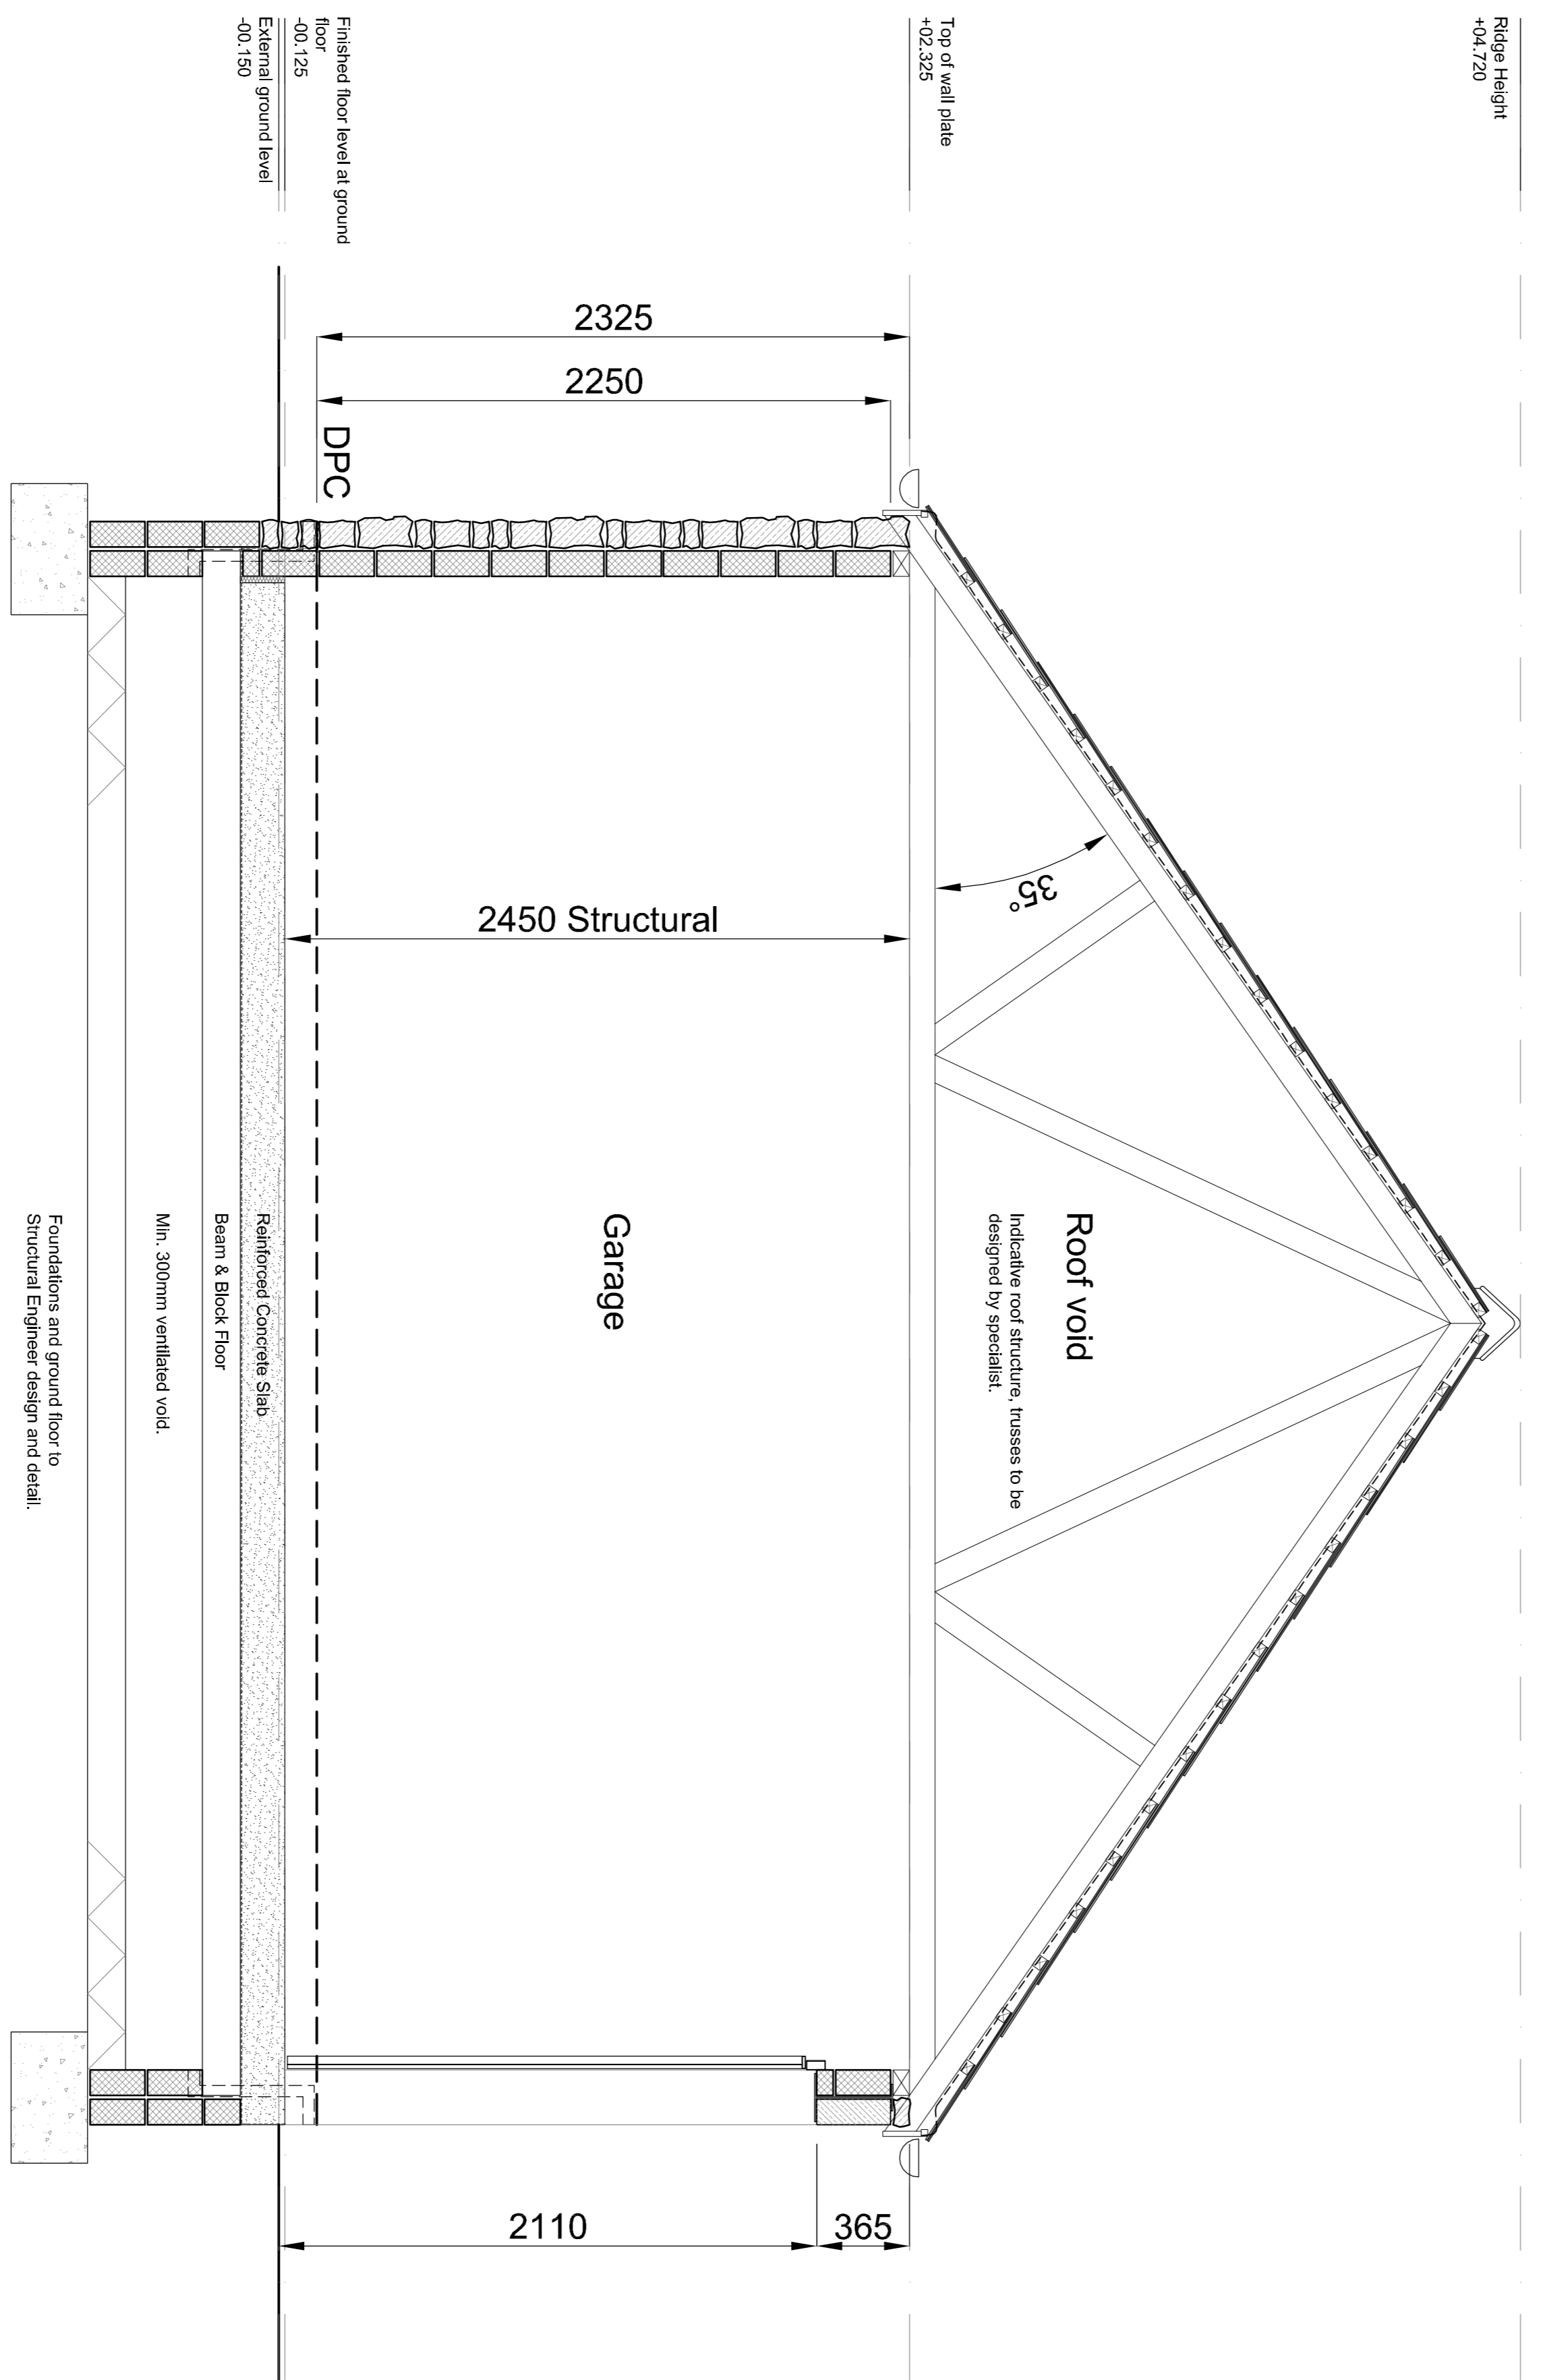
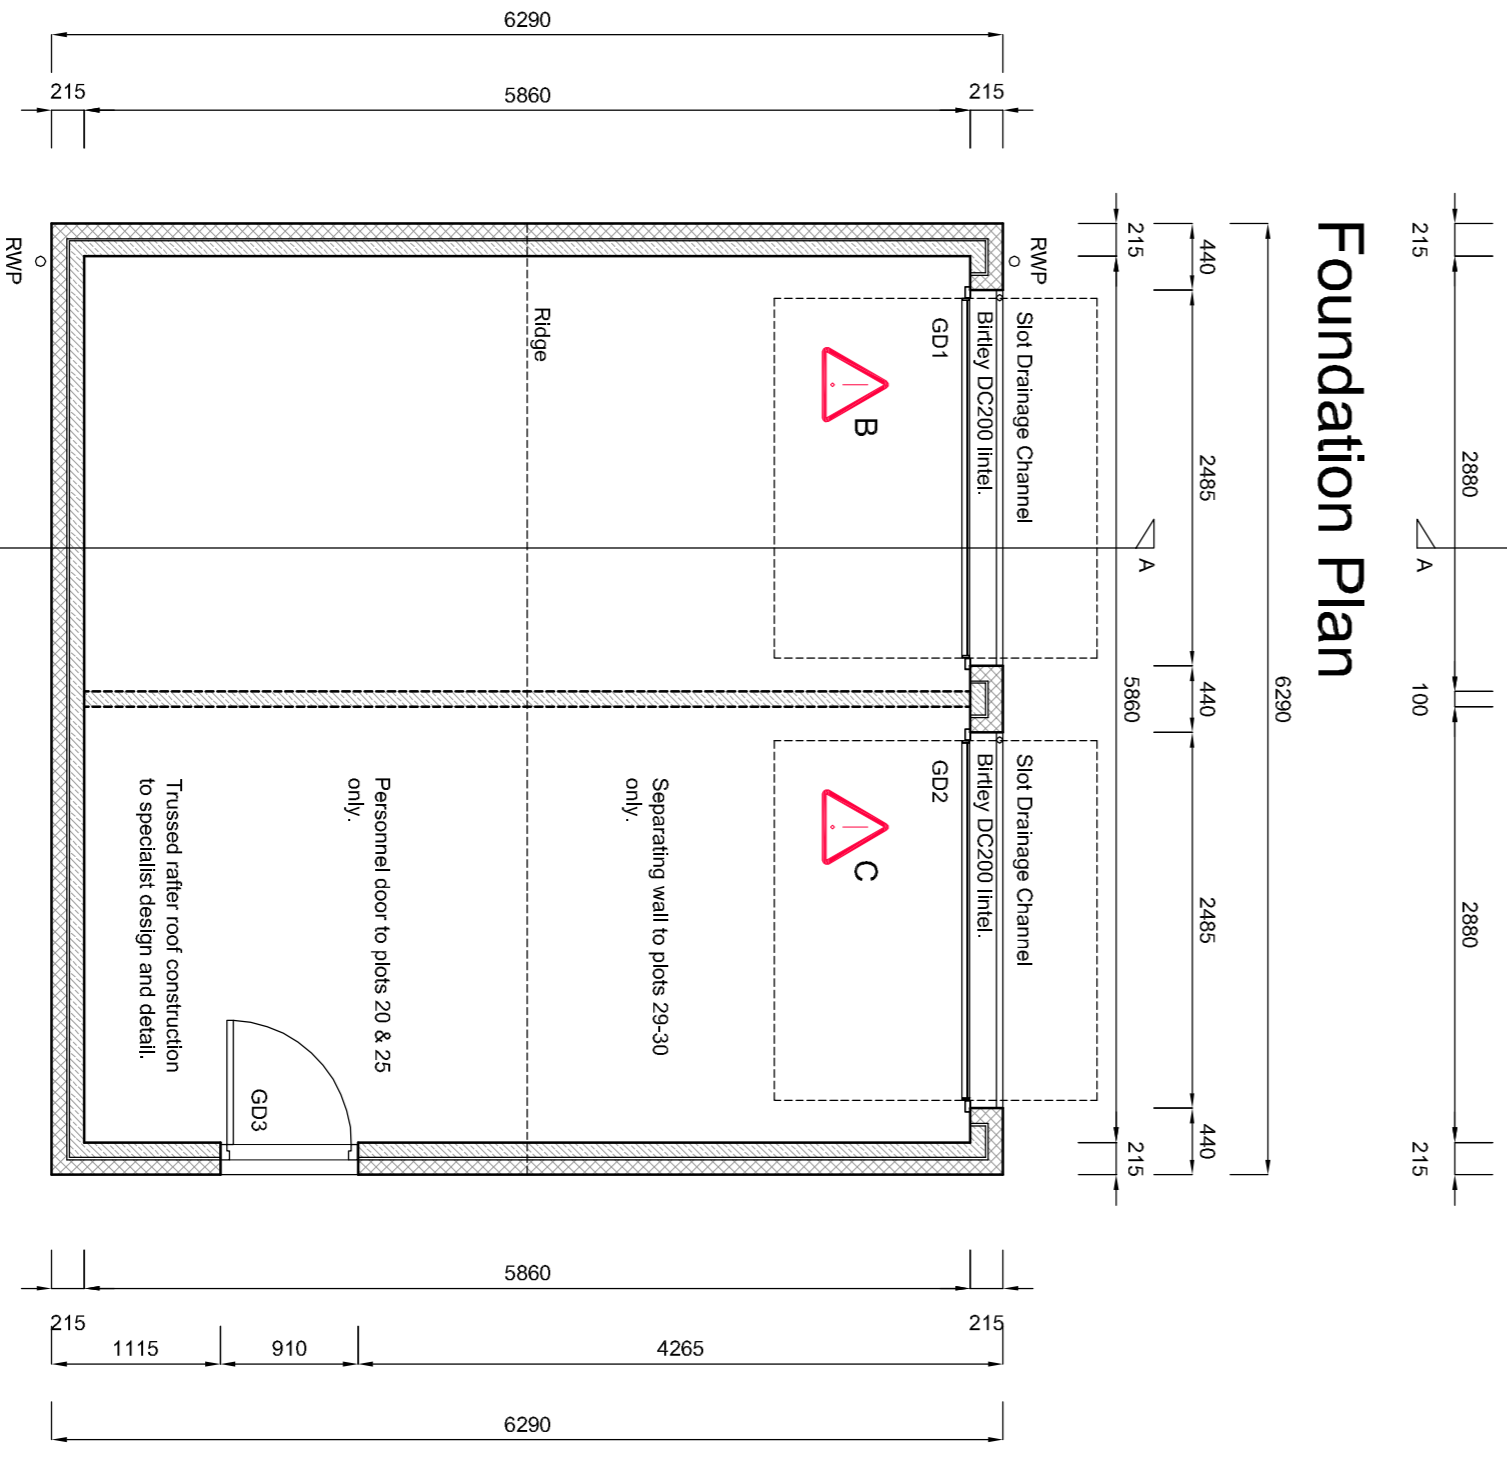
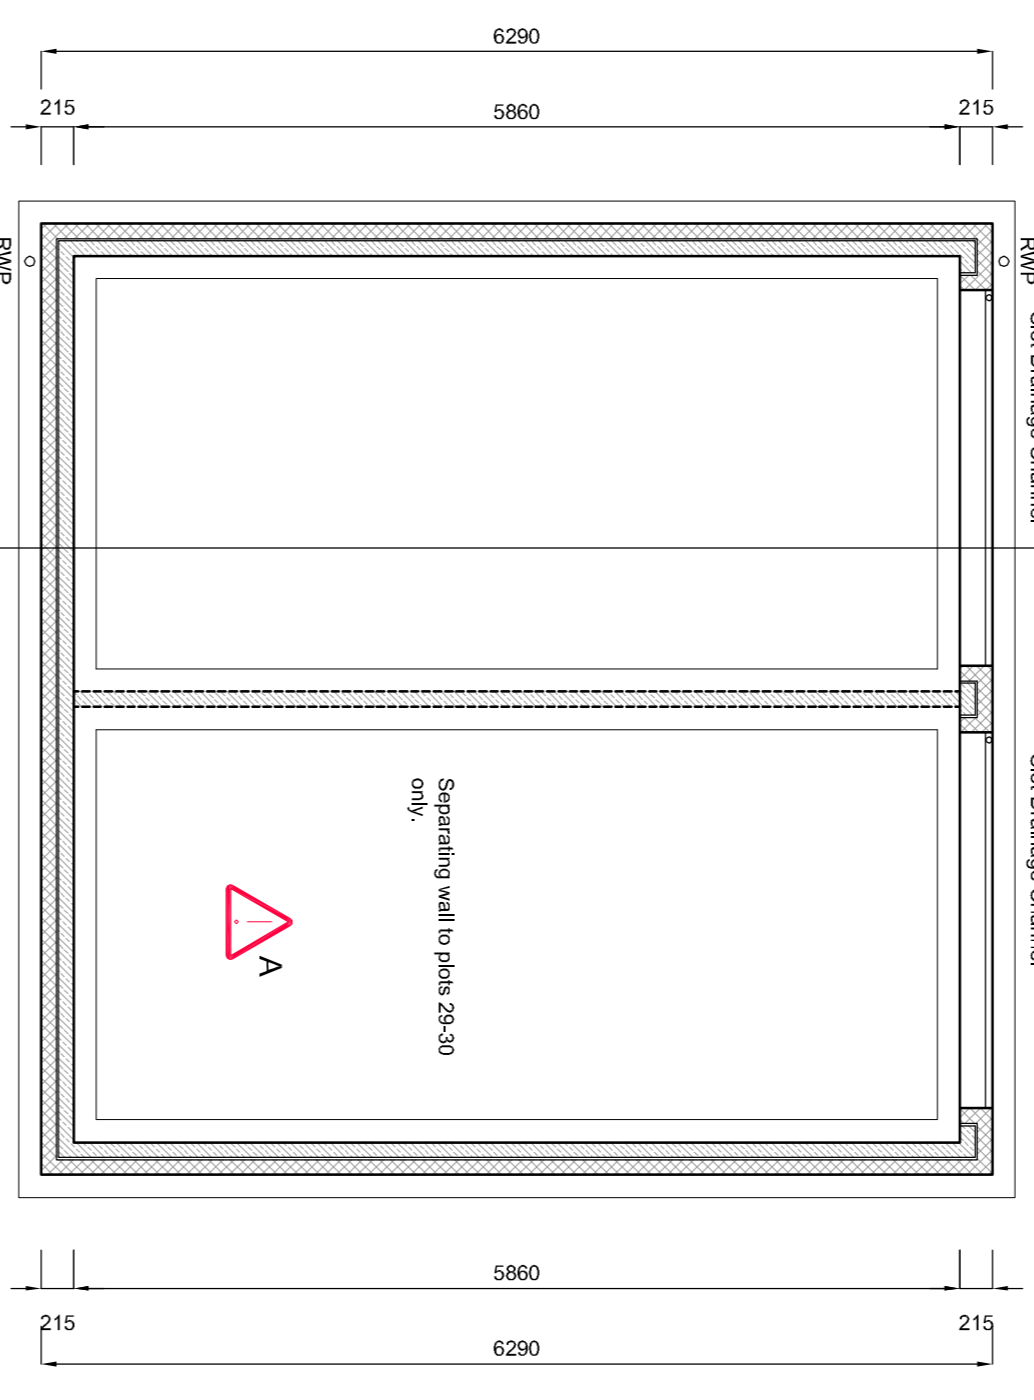
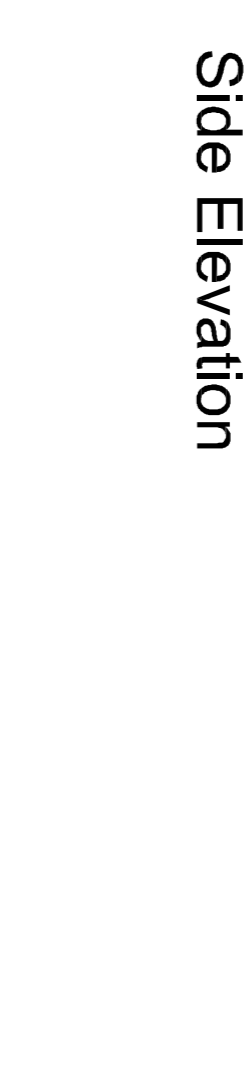
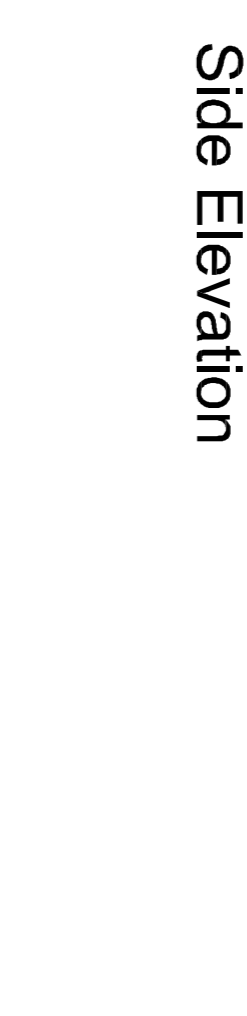
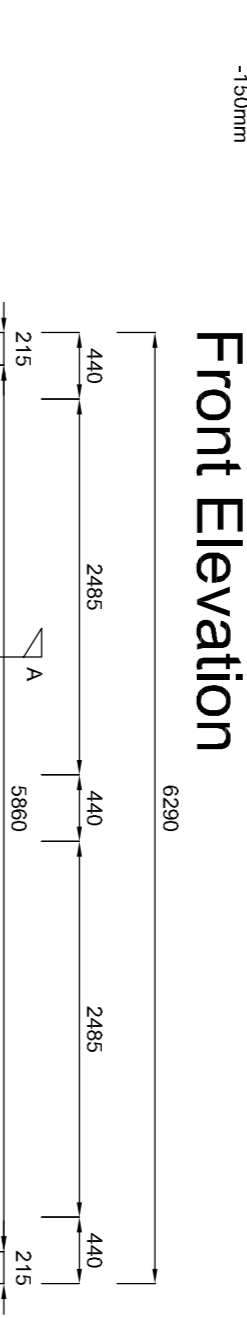


Proposed Residential Development at Whalley Road, Hurst Green

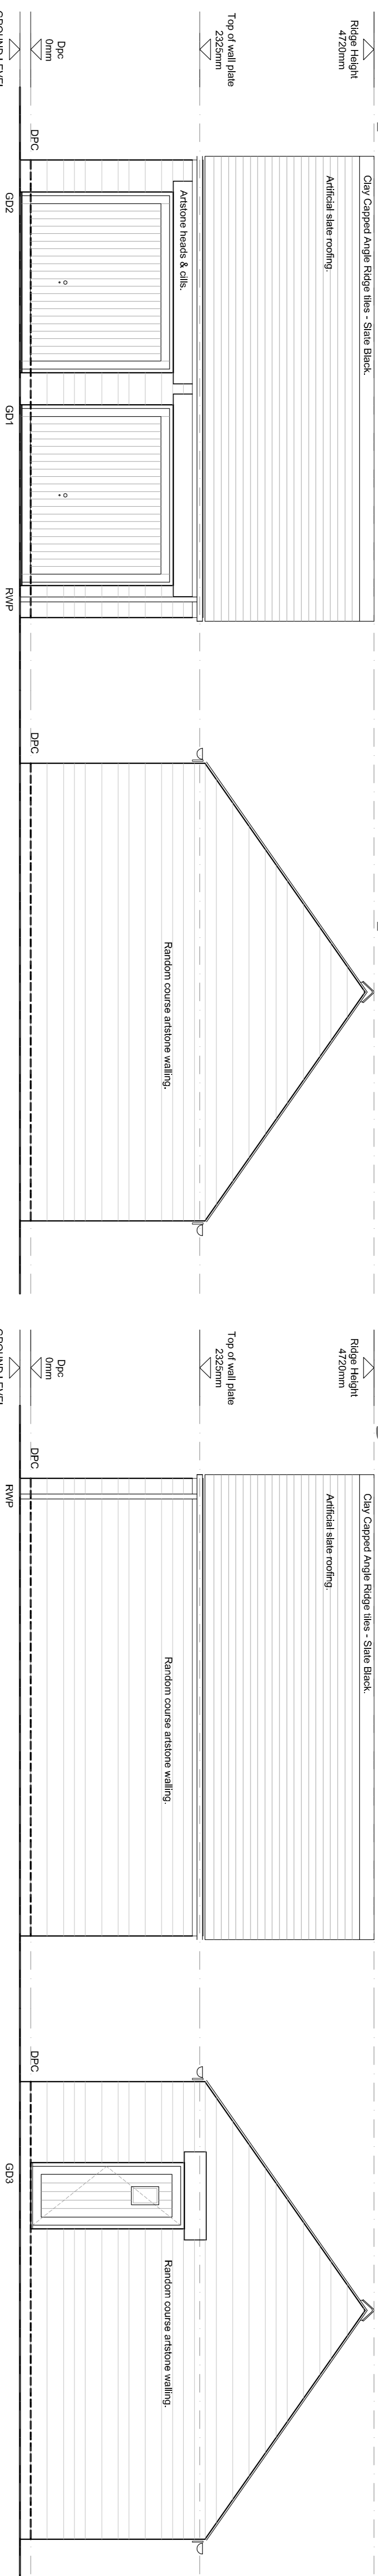

Section A-A

DOOR SCHEDULE

DOOR NO.	DOOR SIZE / REF.	LOCATION	FRAME FINISH	NOTES	DATE SUBMITTED	BY
G01	SO 2485 x 2100	GARAGE	NA			
G02	SO 2485 x 2100	GARAGE	NA			
G03	SO 910 x 2100	PERSONNEL (SIDE DOOR)	NA	LOT 20 & 25 ONLY		

Note: All dimensions to be checked on site prior to fabrication.

Reference	CDM Regulations 2015
	The precautionary / advisory notes identified on this drawing are:
A	CDM Contractor Note: Concrete beam and block ground floor. Method statement to be provided for safe handling and installation of concrete beams within site constraints.
B	CDM Contractor Note: Concrete lintels. Method statement to be provided for safe handling and installation of all lintels within building constraints.
C	CDM Contractor Note: Steel beams. Method statement to be provided for safe handling and installation of all steel beams within building constraints.

NOTE: Superstructure design to be checked and confirmed by Structural Engineer prior to construction.



53 The Tannery Lawrence Street York YO10 3WH T: 01904 653772
E: 01904 653779 E: mail@pra-architects.com W: www.pra-architects.com

PROJECT Whalley Road, Hurst Green

TITLE G2 - Double Garage

CLIENT Hillcrest Homes
DATE 11.11.16 SCALE 1:50/20@A1
DWG NO Y81:1008:30 REVISION A
DRAWN JD CHECKED JD
DO NOT SCALE FROM DRAWINGS. ANY DISCREPANCIES TO BE NOTIFIED TO THE ARCHITECTS. COPYRIGHT RESERVED

Rev	By	Note	Date
A	GF	External materials updated	14.06.17

G2 - Double Garage

Ground Floor Plan