




Proposed Residential Development at Whalley Road, Hurst Green

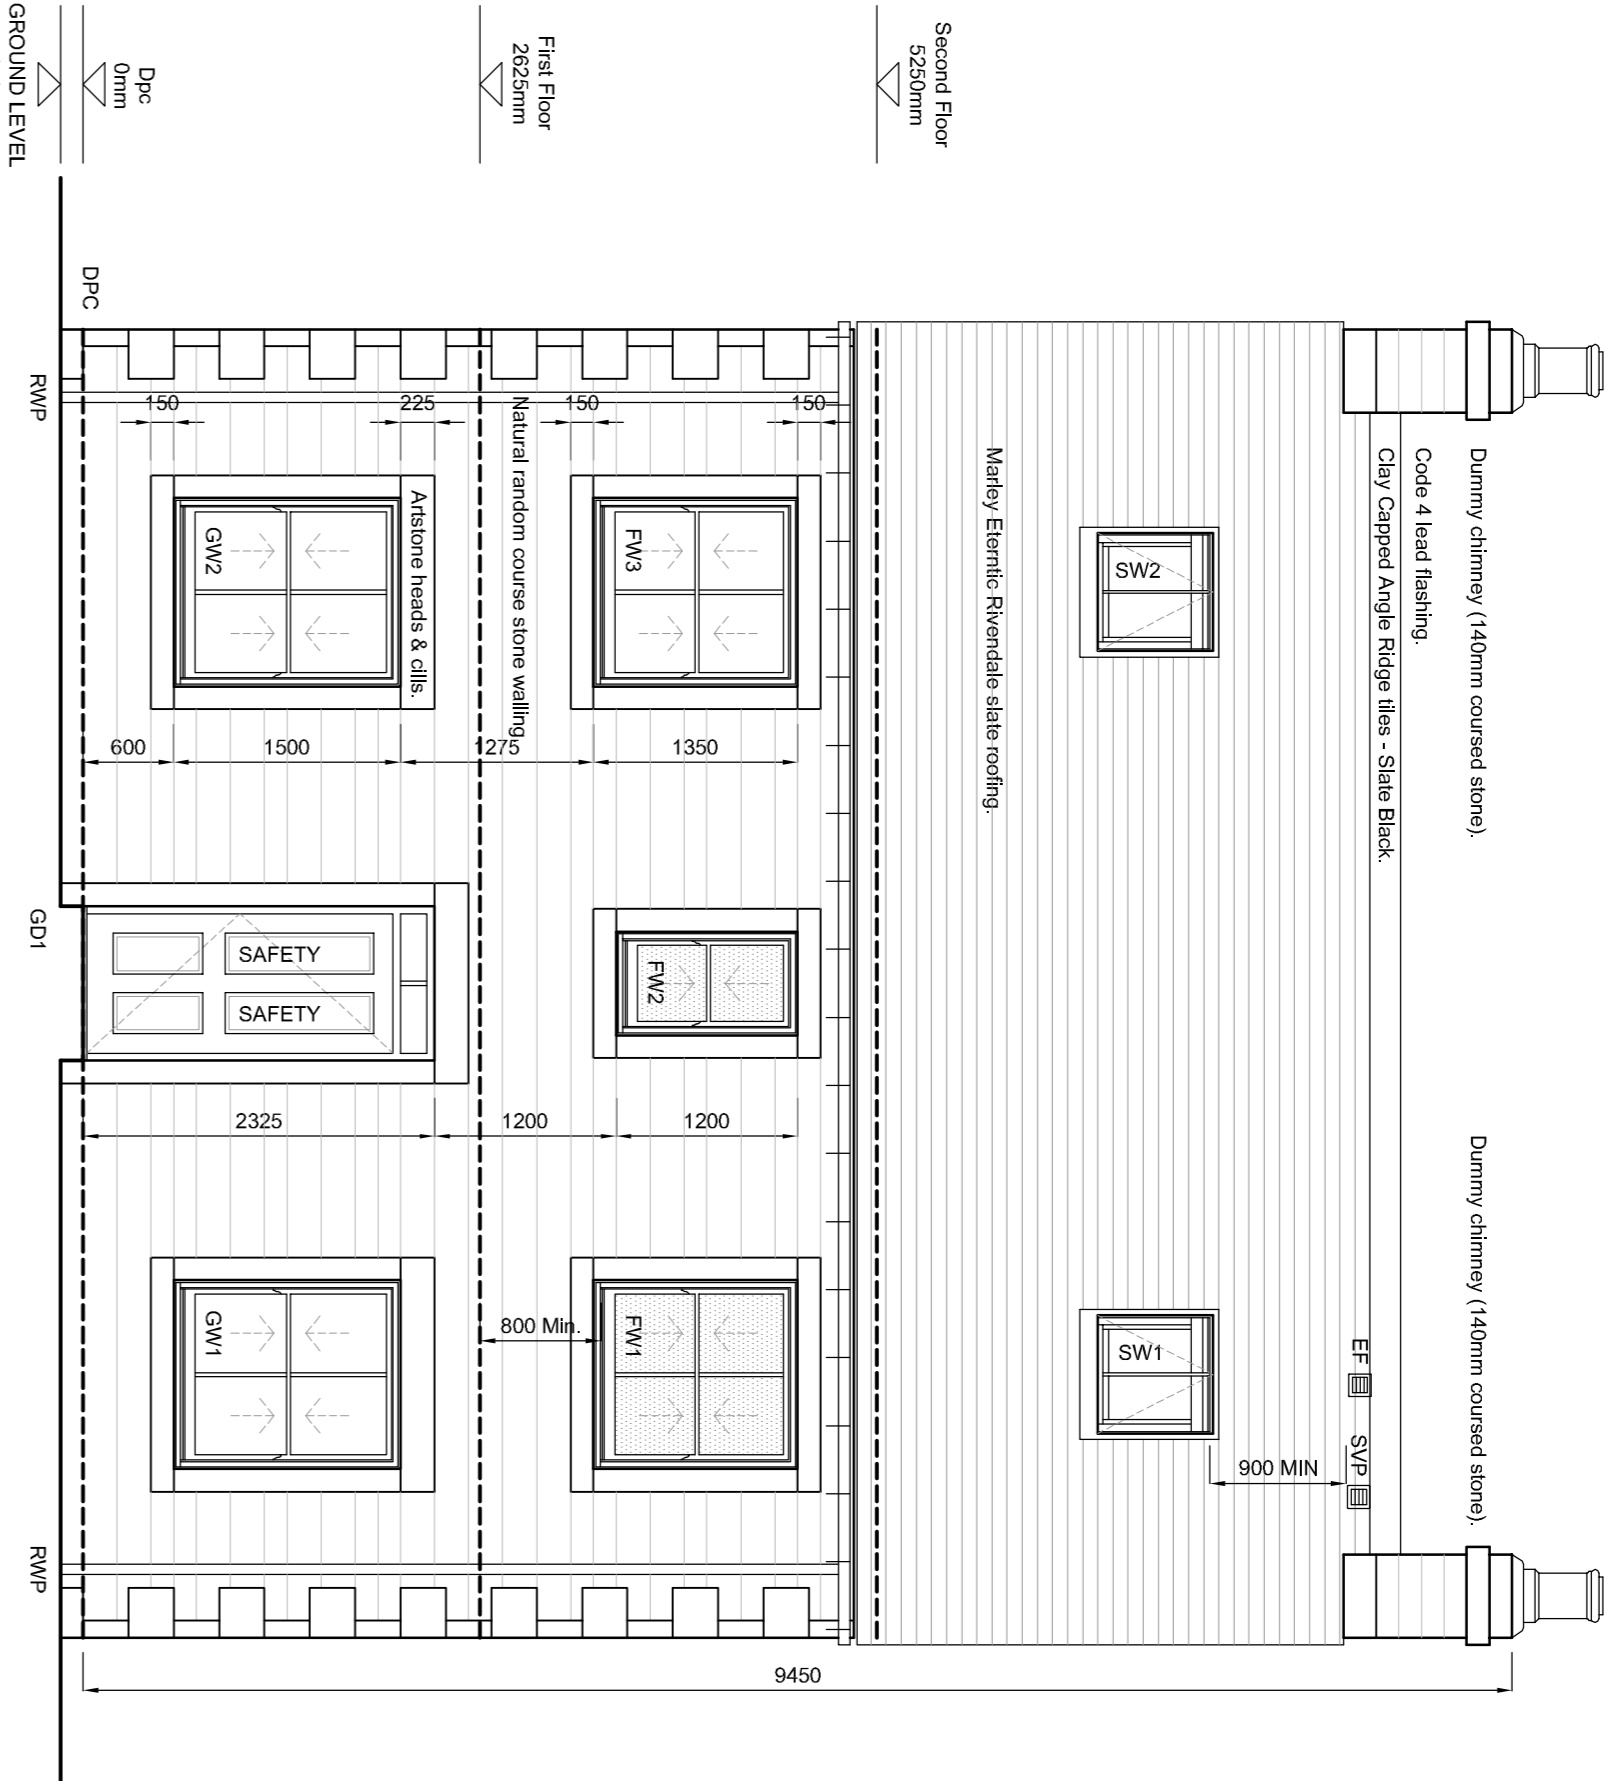


Front Elevation

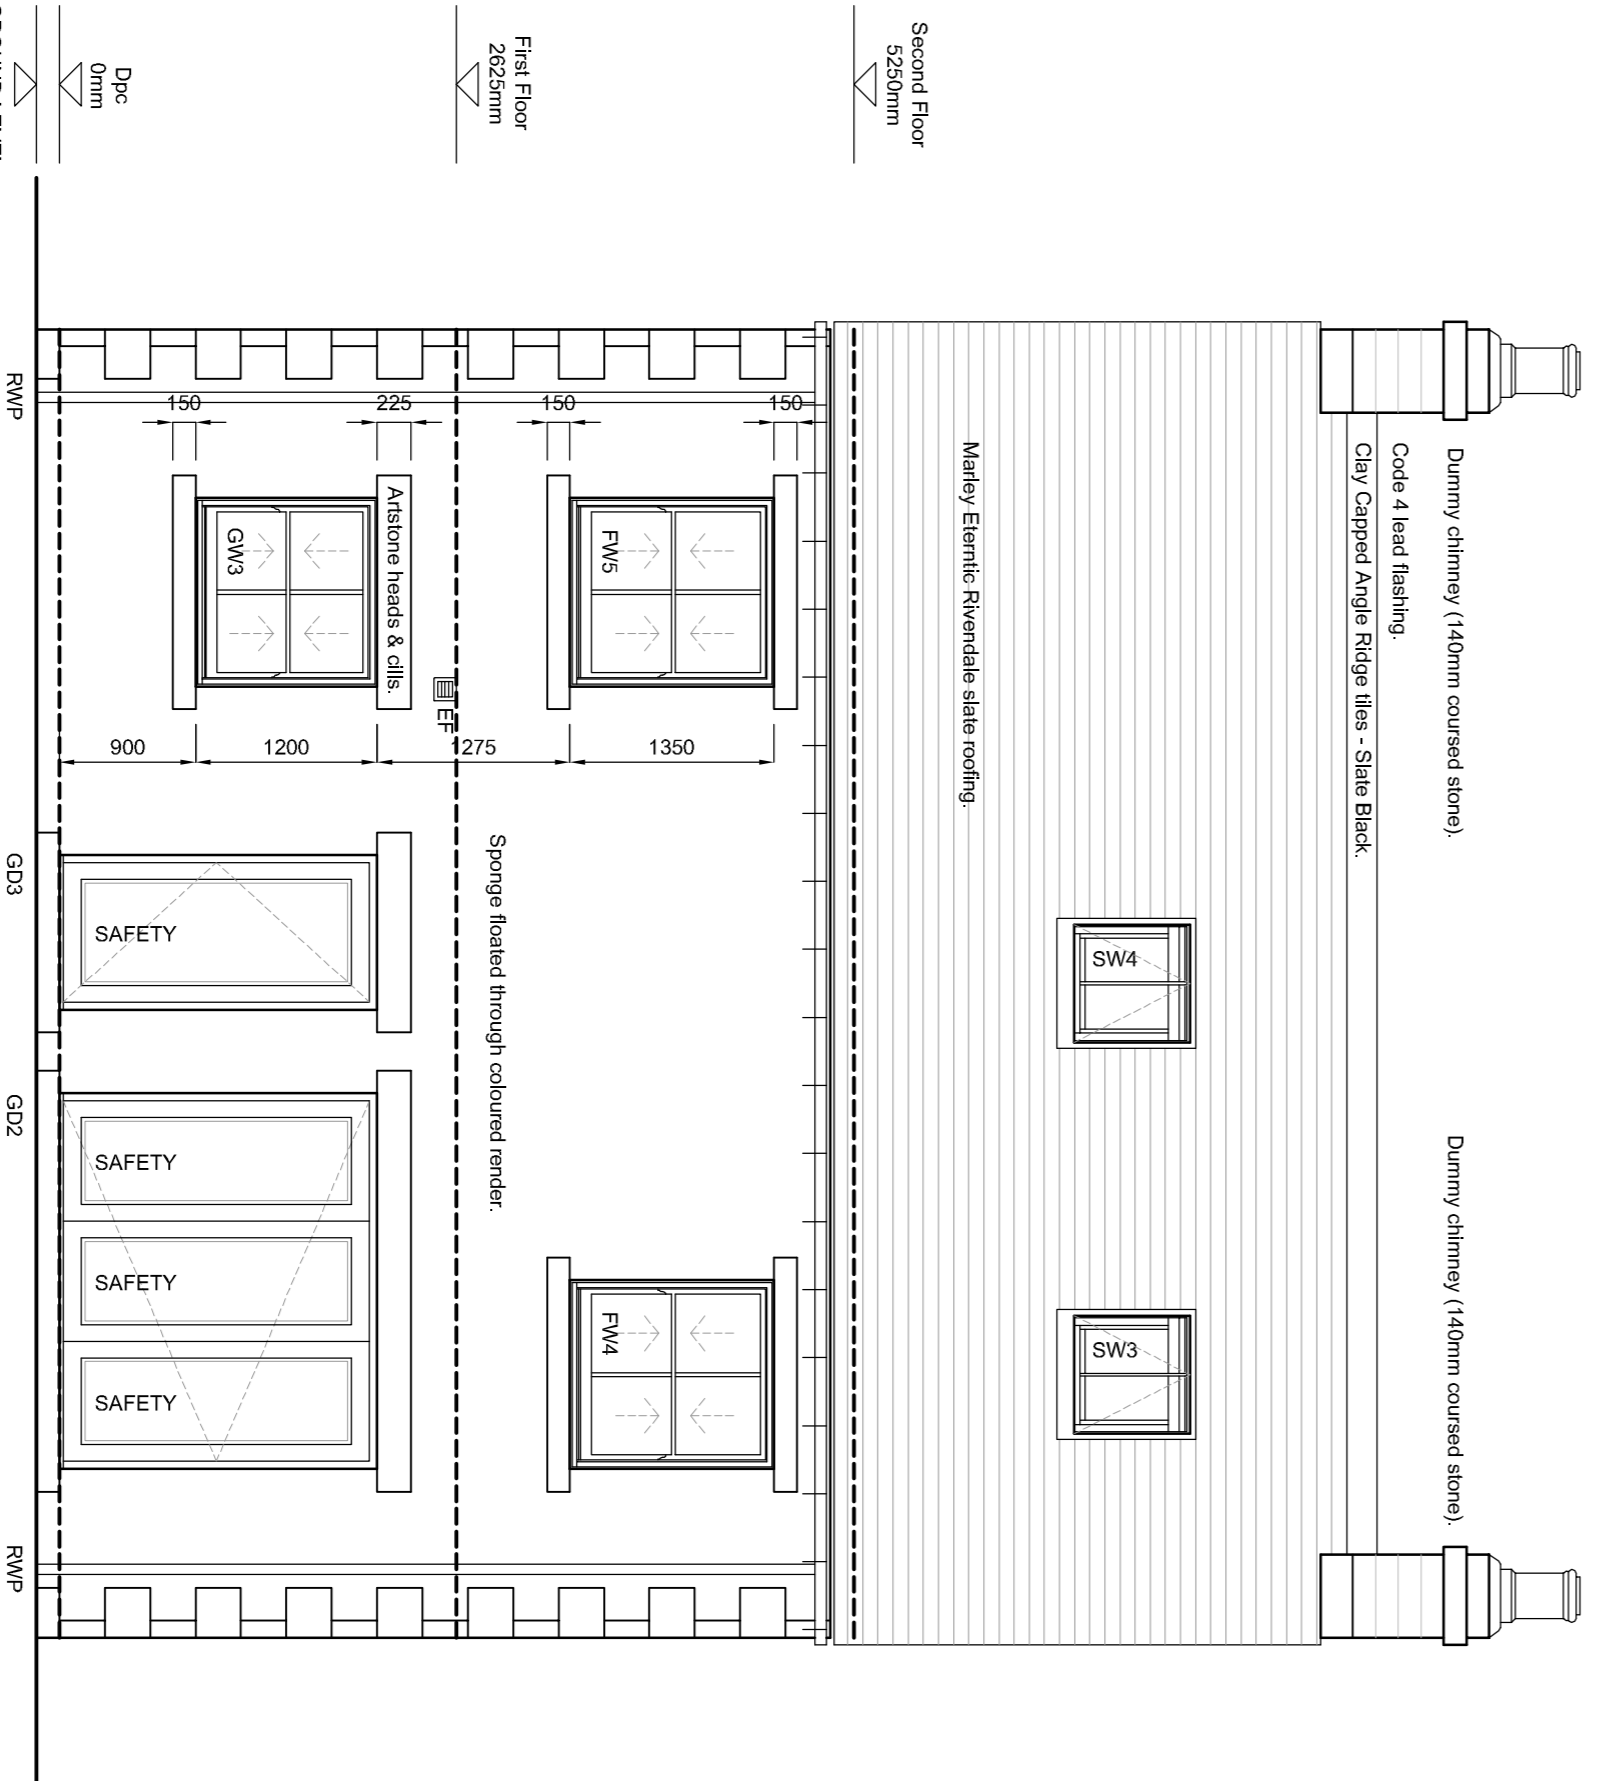

Rear Elevation

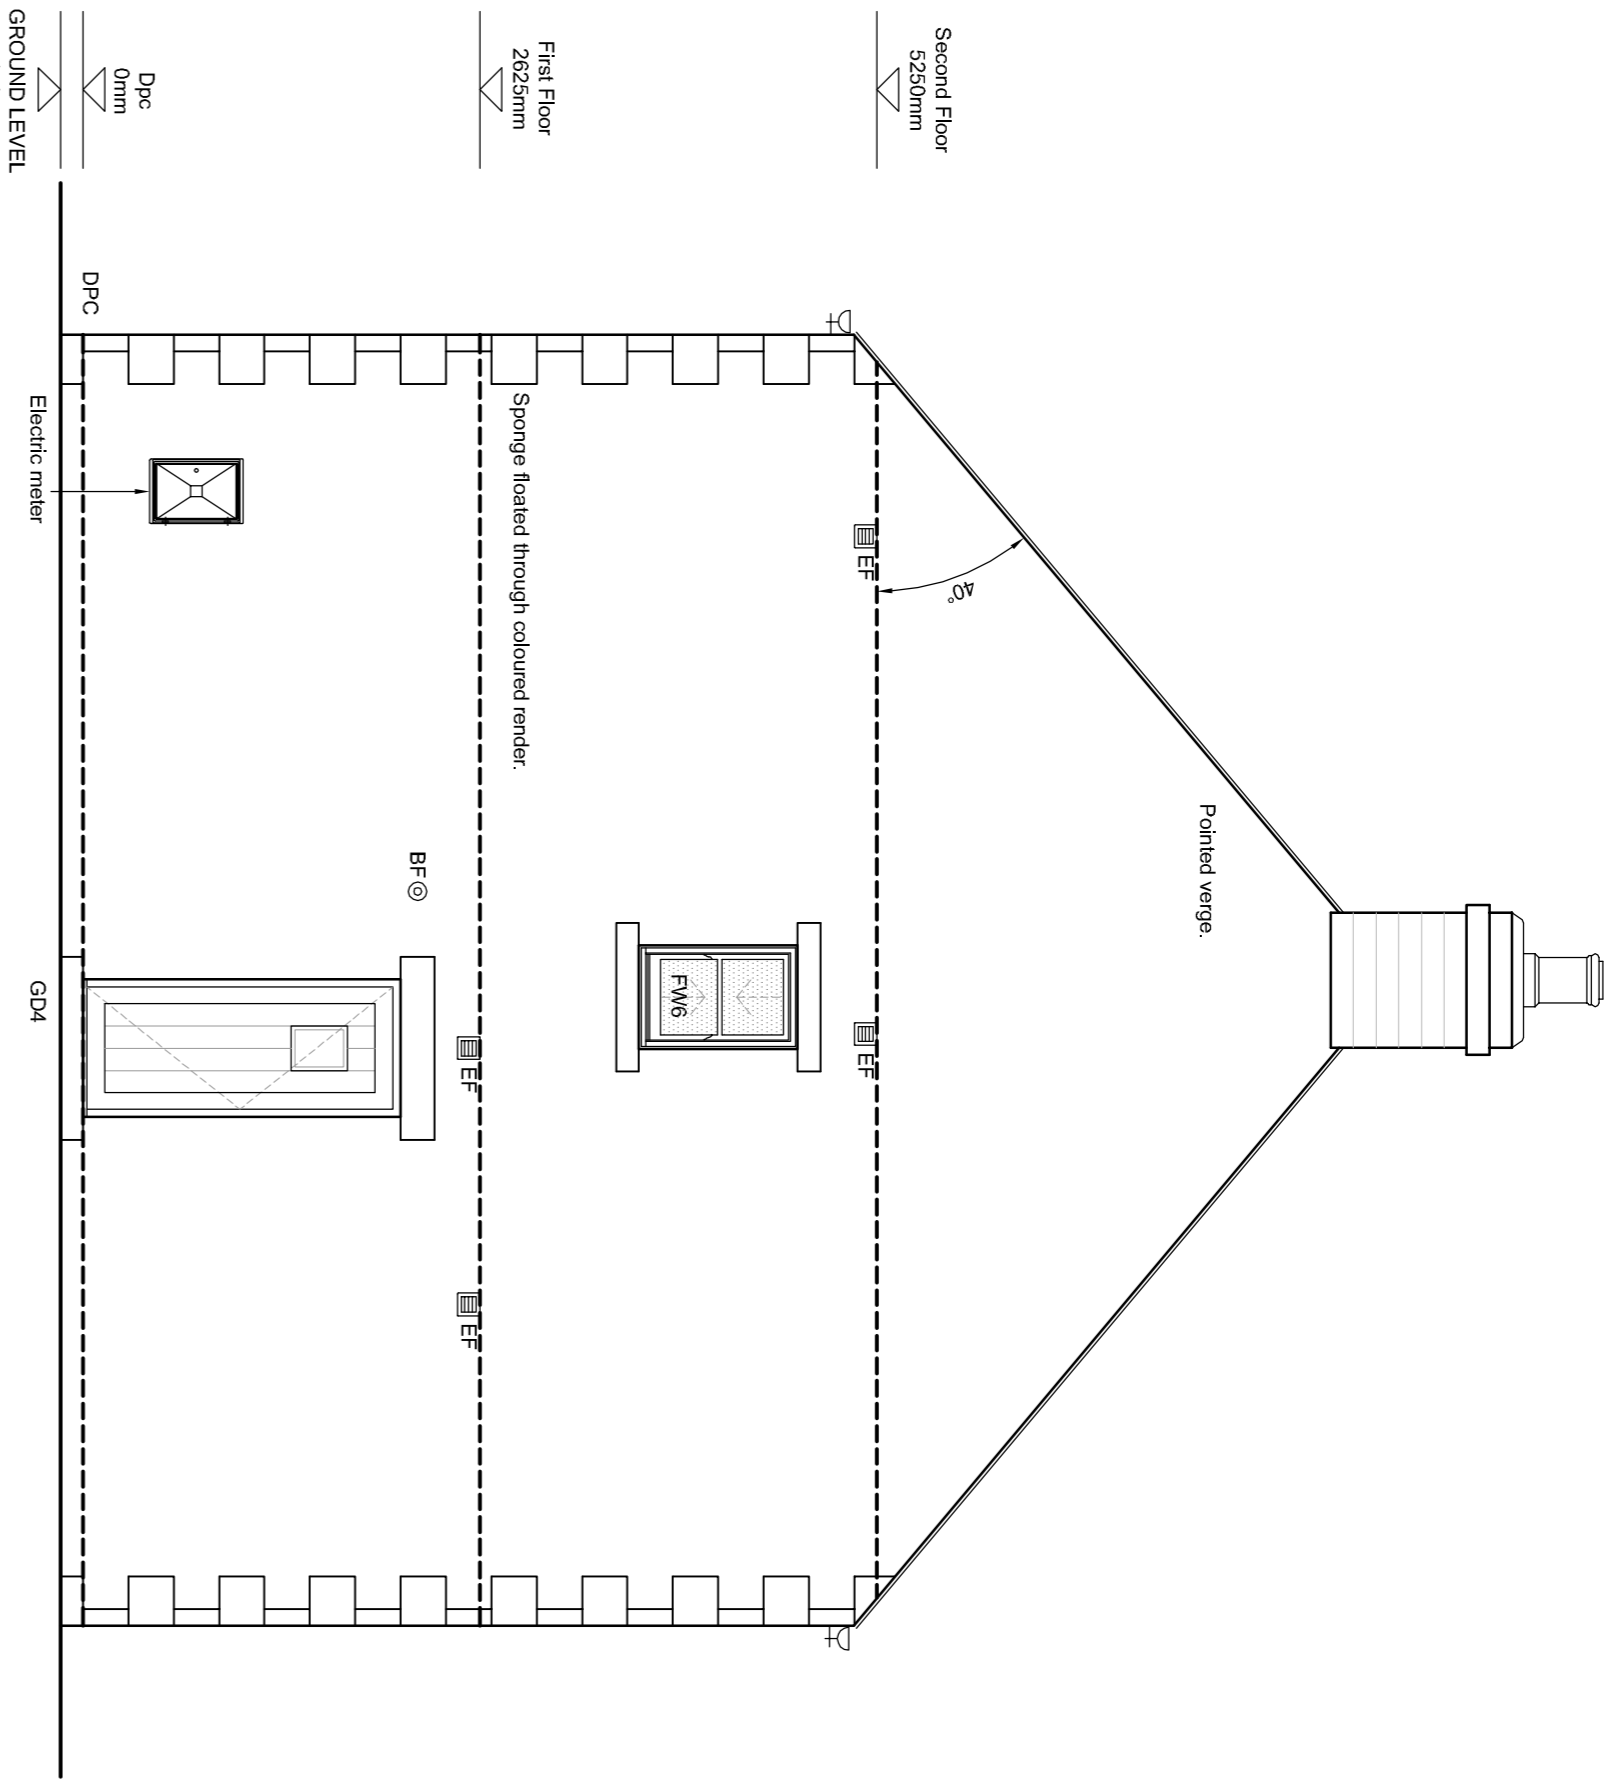

Side Elevation

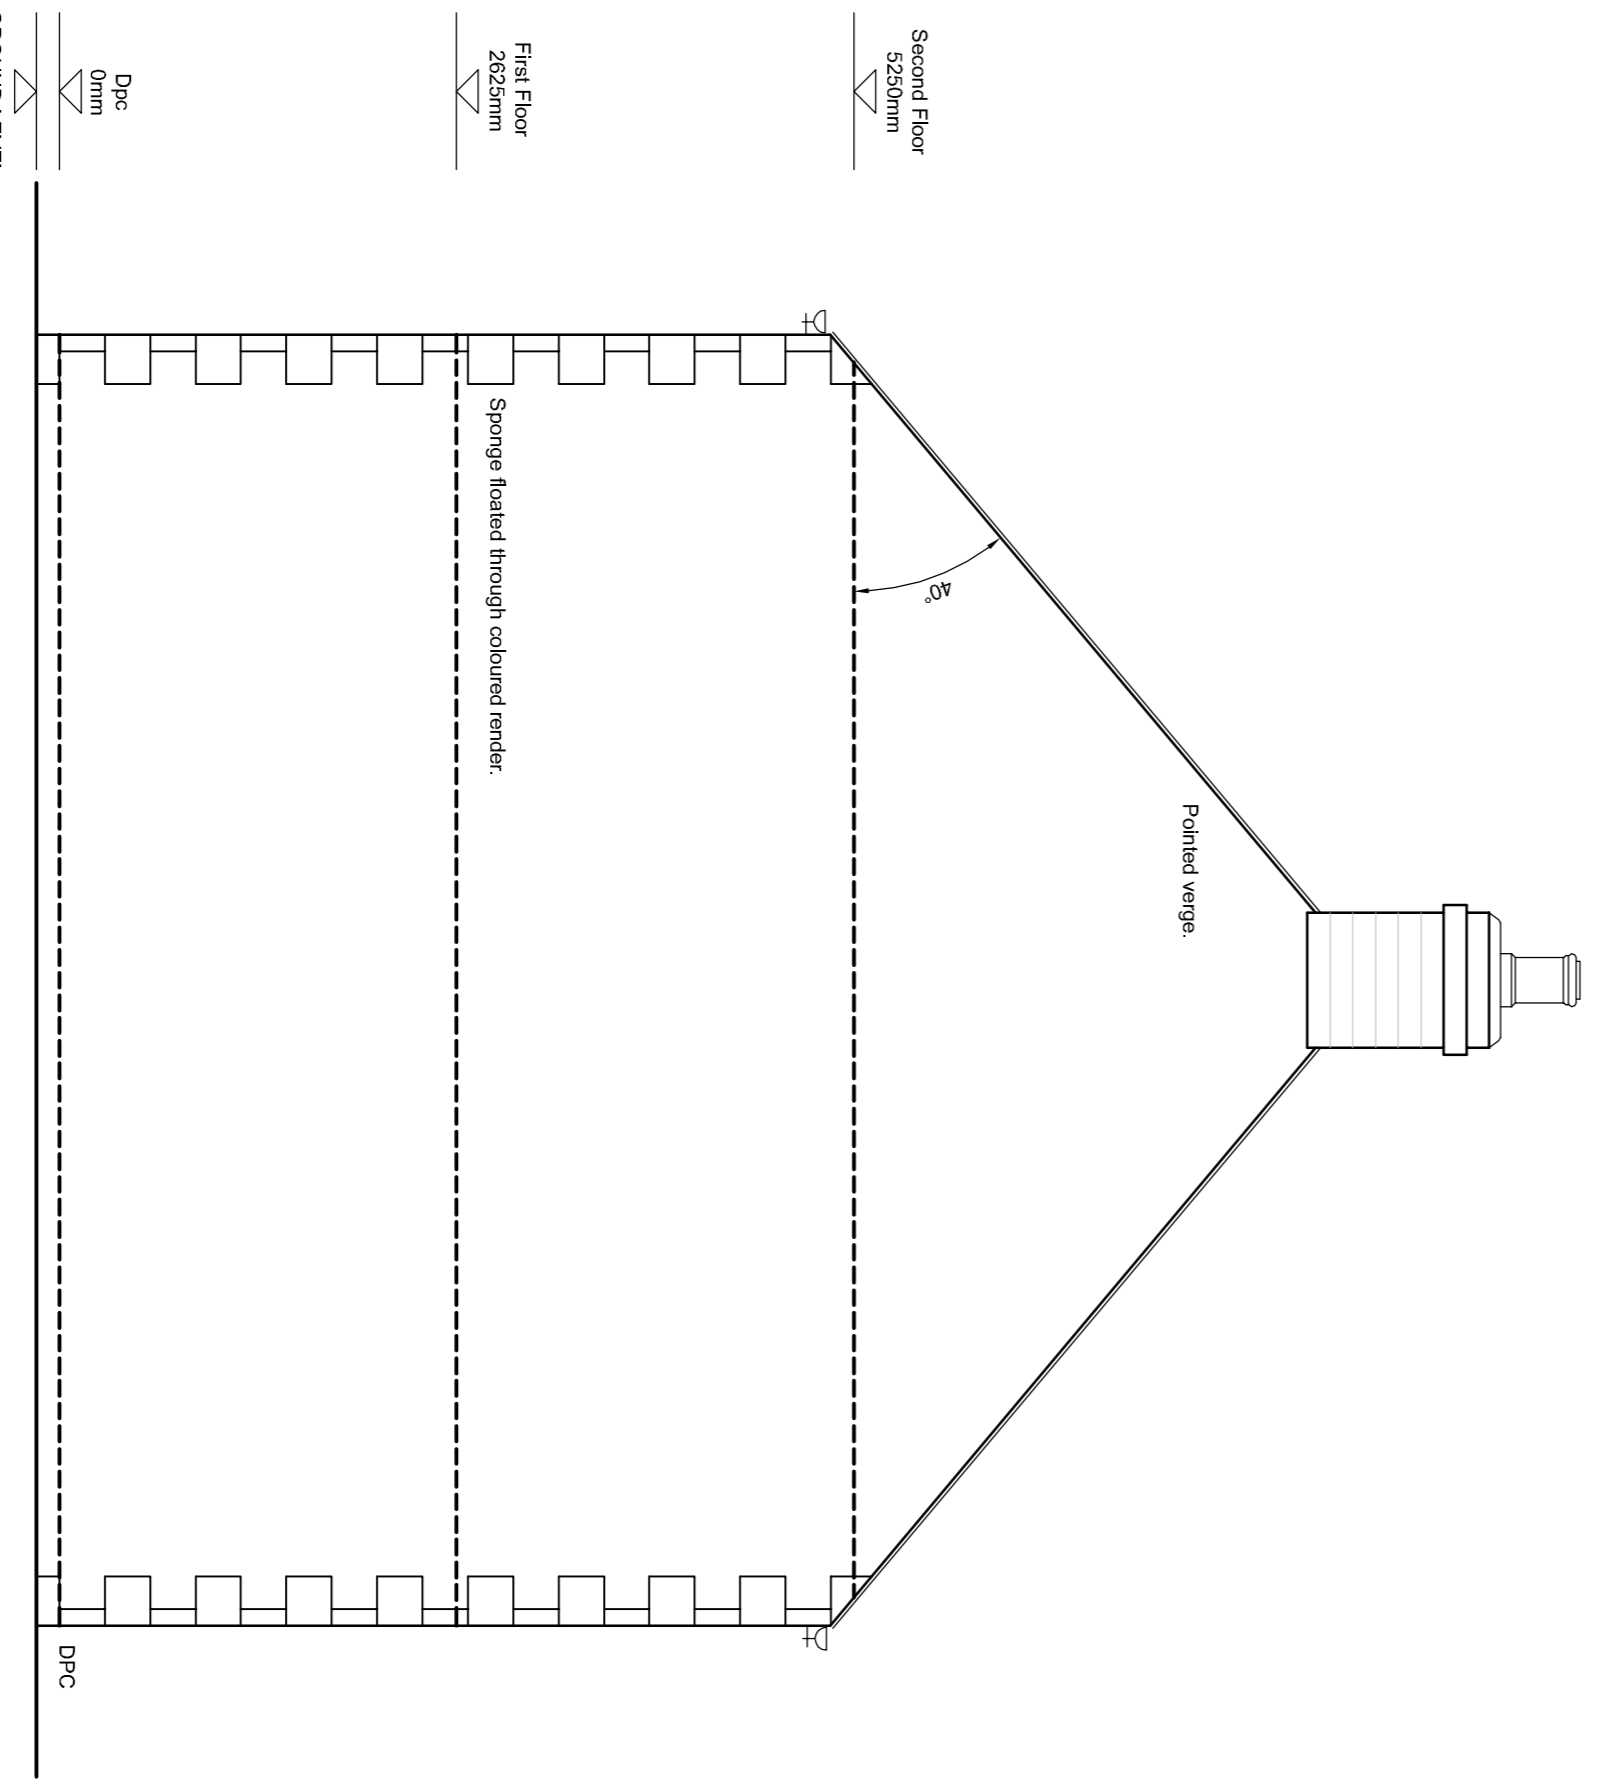

Rear Elevation

NOTE: Superstructure design to be checked and confirmed by Structural Engineer prior to construction.



C	GF	Mullions removed at clients request. (Excluding front elevation).	21.11.17
B	GF	External materials updated to Natural random coursed stone/sponge floated through coloured render. RWP moved. Artstone quions and mullions added.	24.10.17
A	GF	External materials updated.	14.06.17
Rev	By	Note	Date



53 The Barnery, Lawrence Street, York YO10 3WH. T: 01904 653772
 F: 01904 653779. E: mail@pra-architects.com. W: www.pra-architects.com

PROJECT: Whalley Road, Hurst Green
 TITLE: Plot 17 - Elevations
 CLIENT: Hillcrest Homes
 DATE: 11.11.16
 DWG. NO: Y81:1008:133
 SCALE: 1:50@A1
 DRAWN: JD
 CHECKED: JD
 DO NOT SCALE FROM DRAWINGS. ANY DISCREPANCIES TO BE NOTIFIED TO THE ARCHITECTS. COPYRIGHT RESERVED

Plot 17 (House Type F 1695) - Elevations