




Proposed Residential Development at Whalley Road, Hurst Green

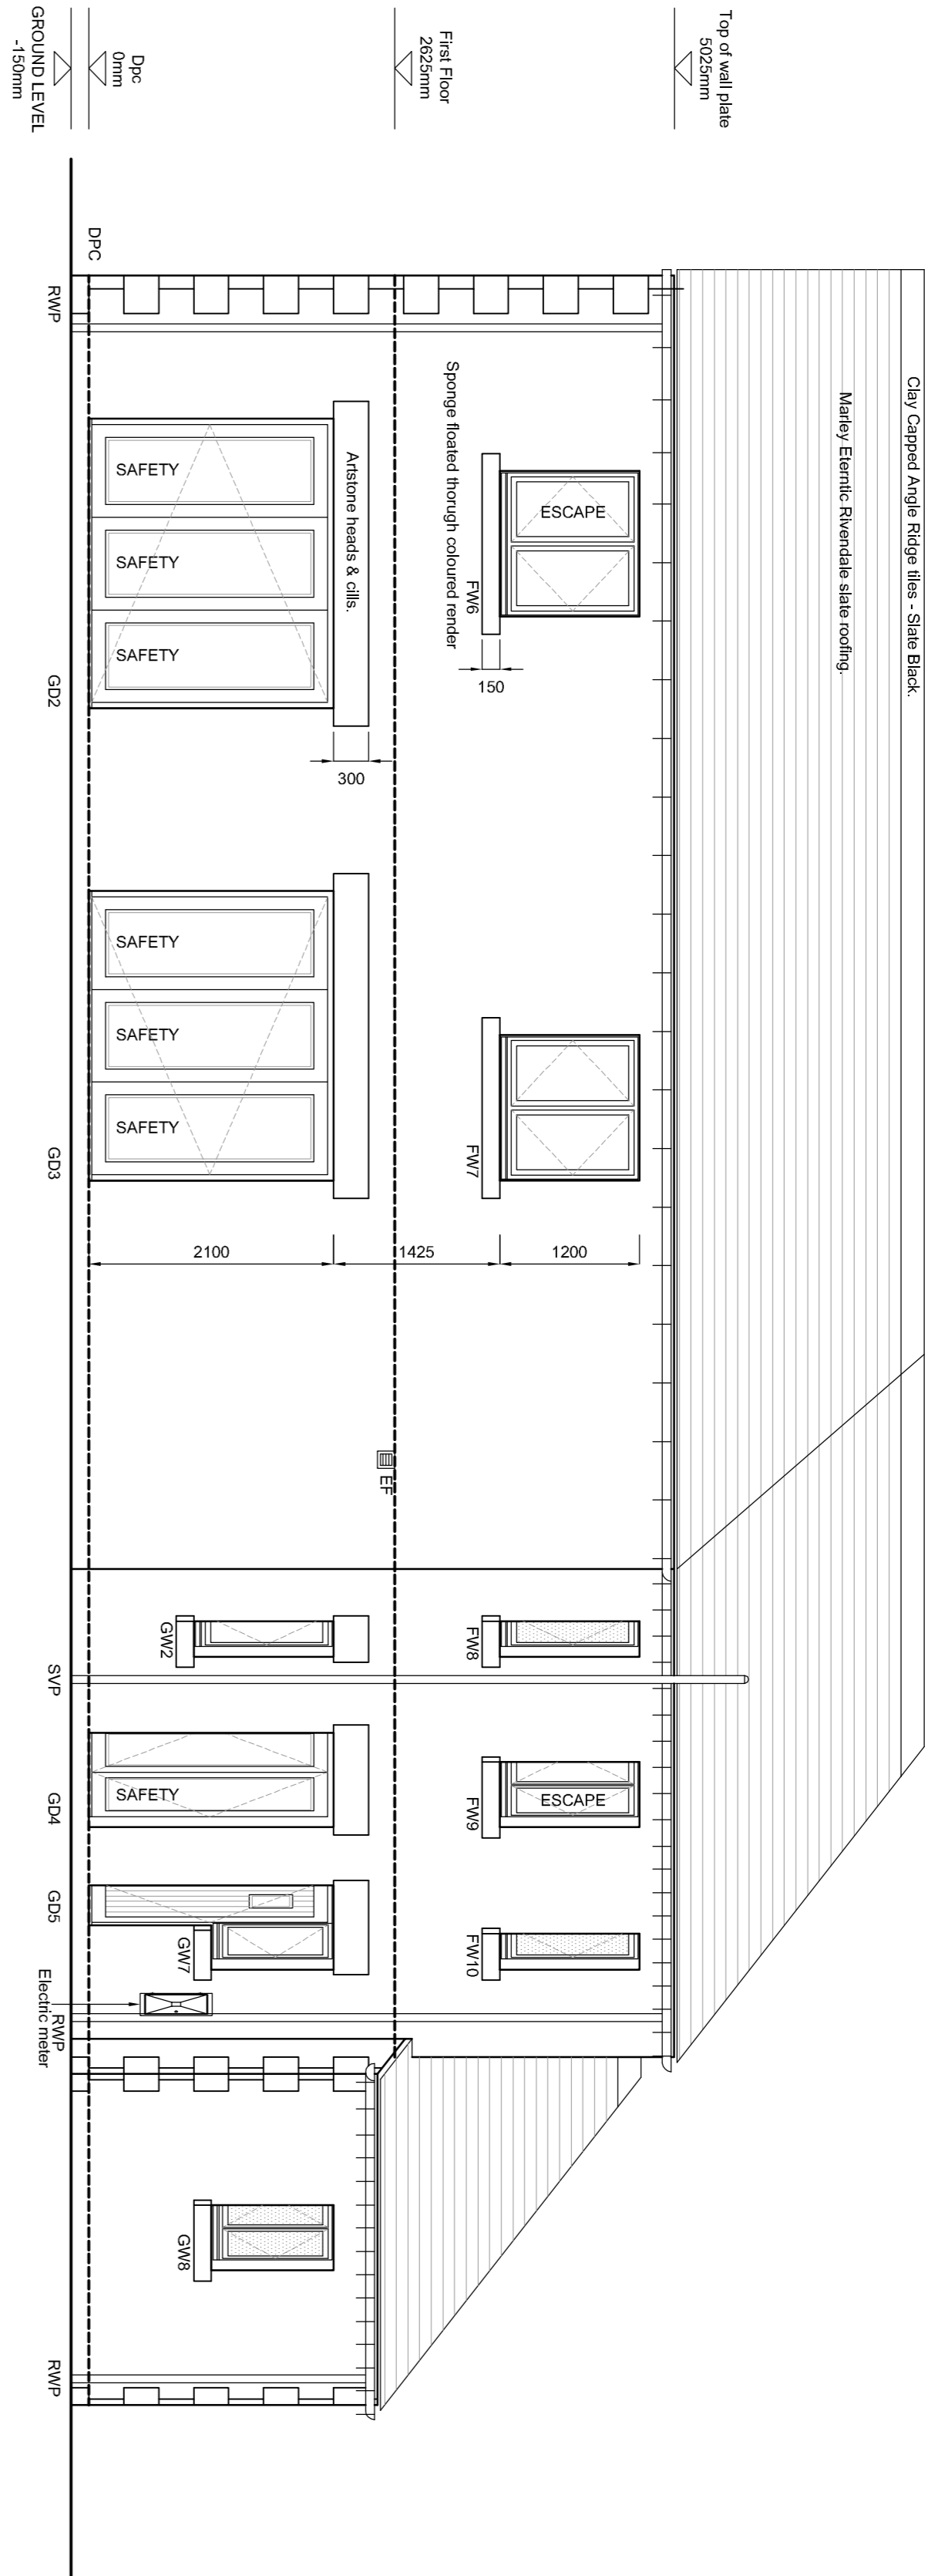

Rear Elevation

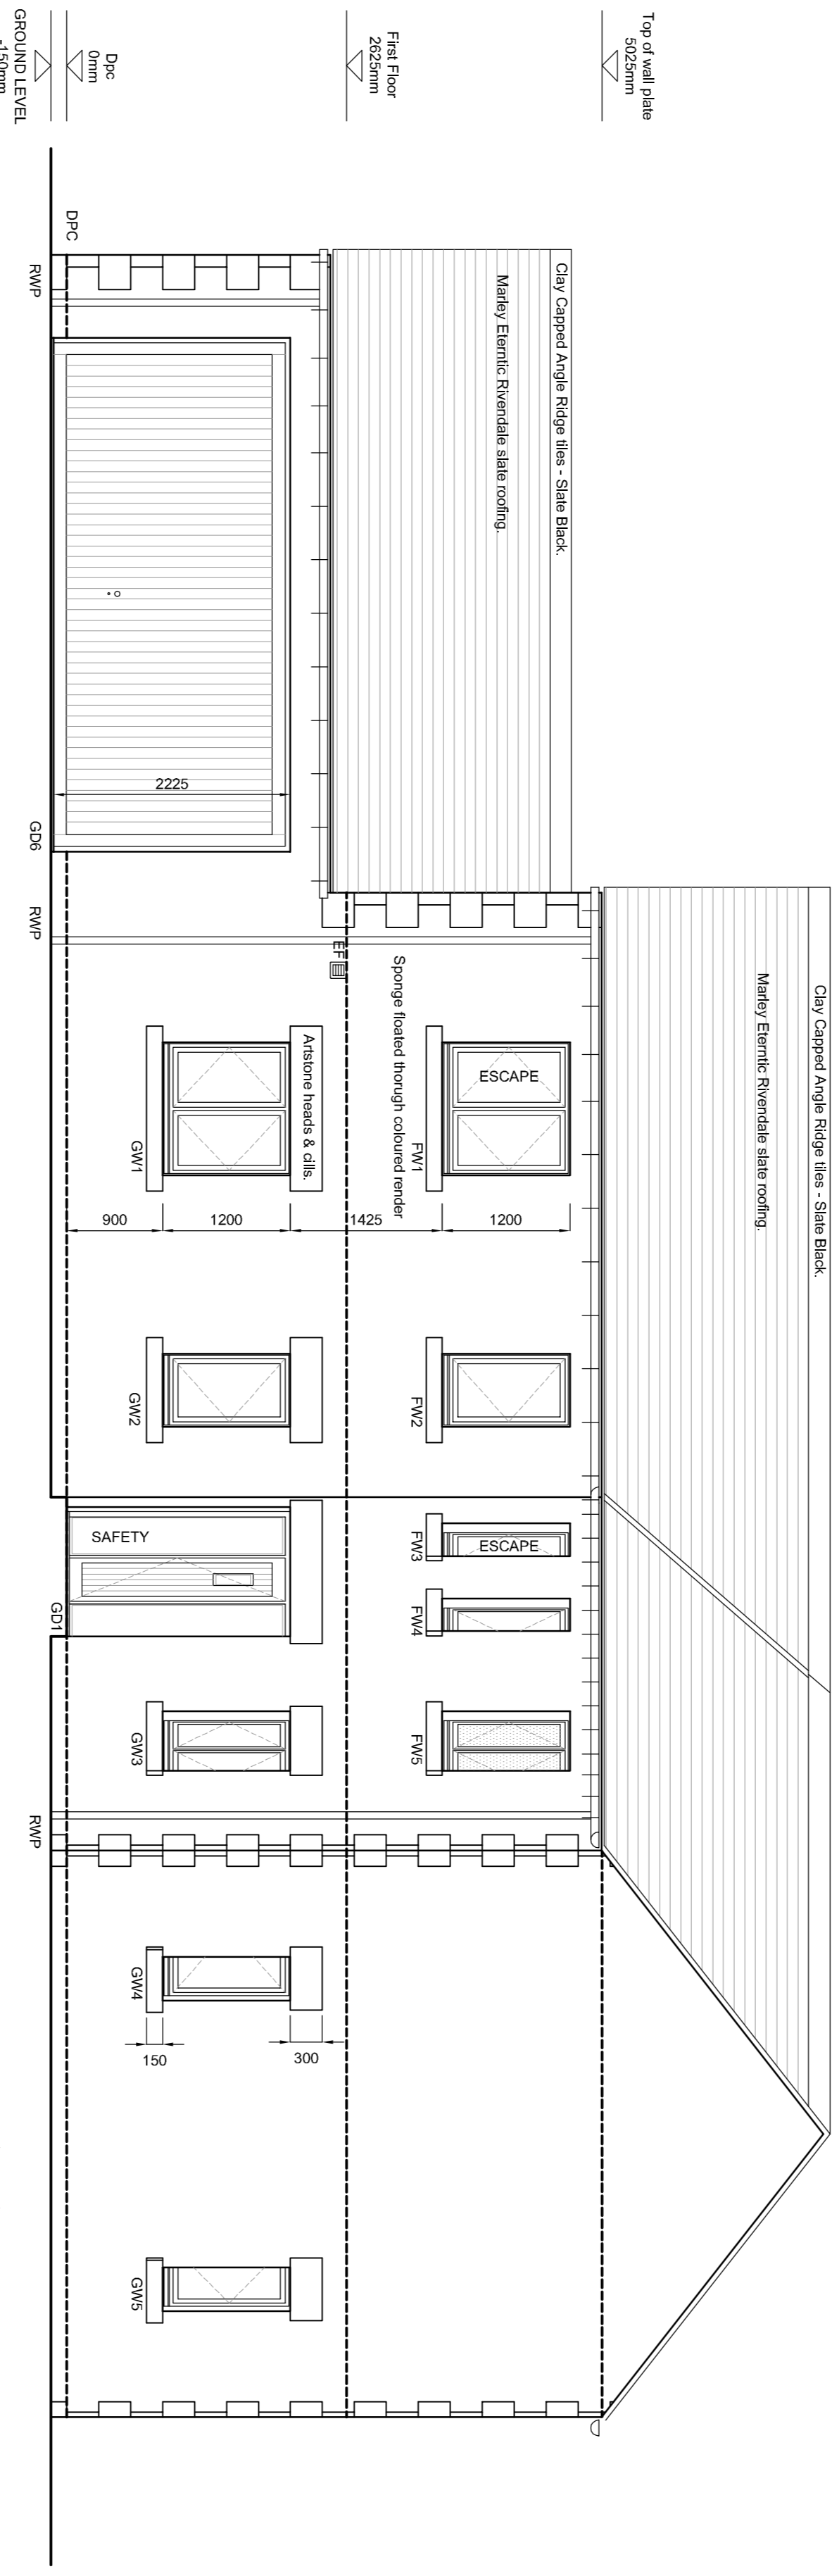

Front Elevation

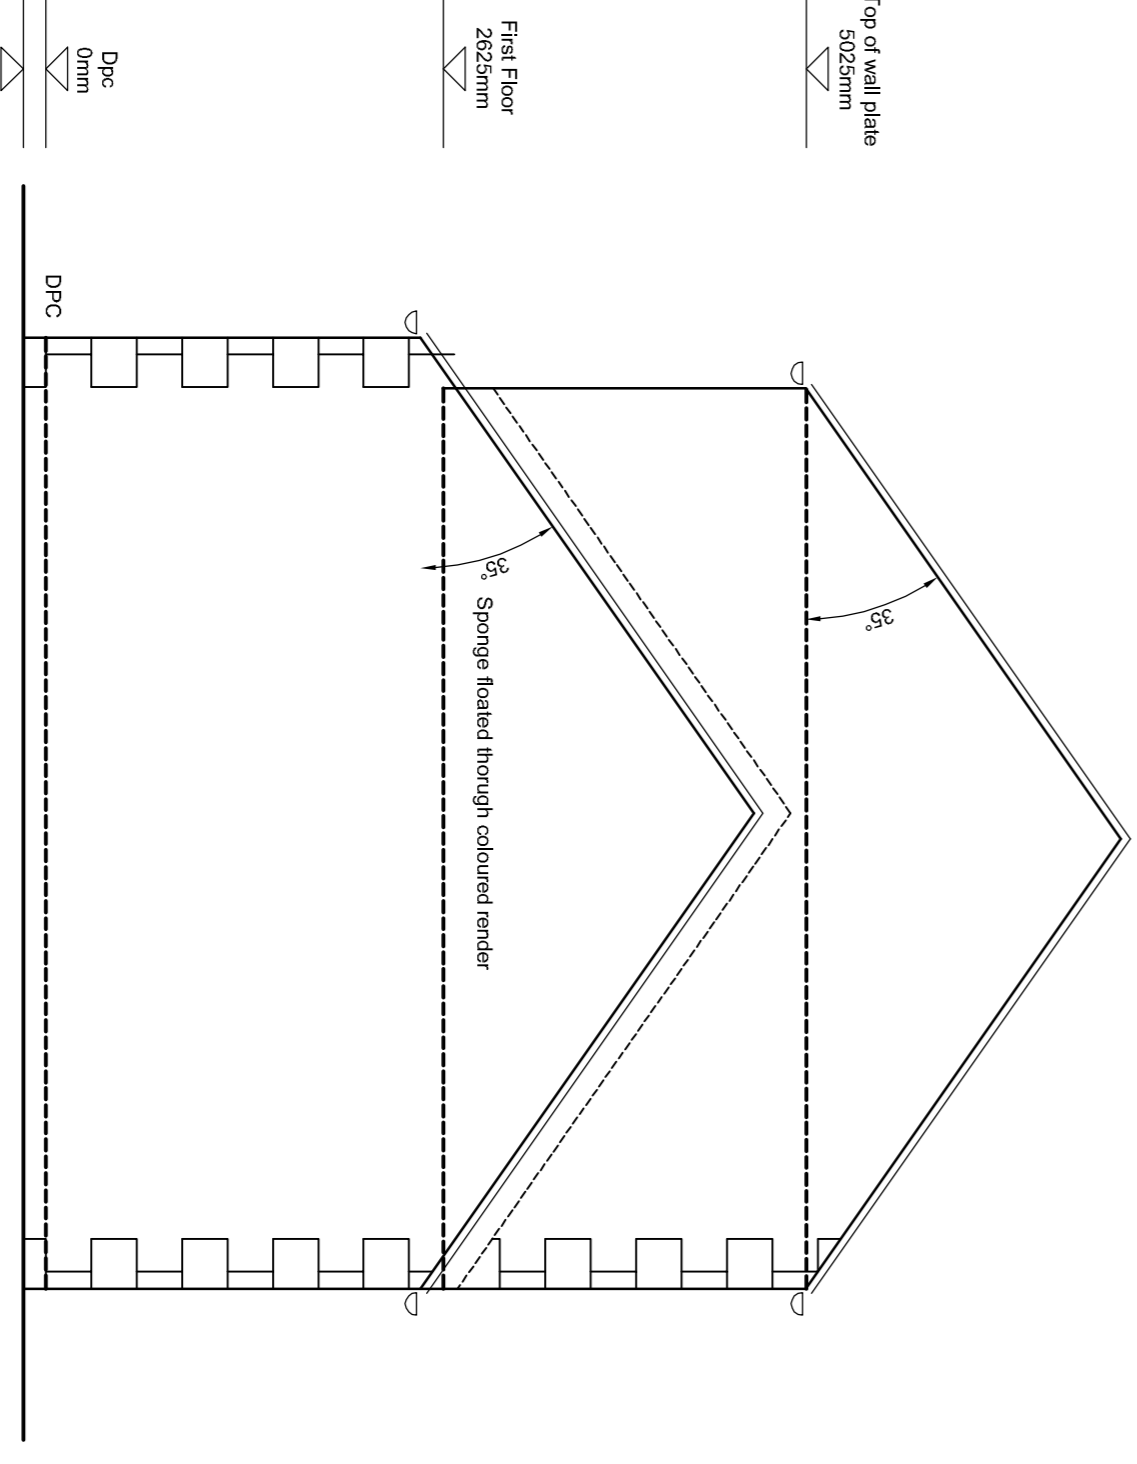

Side Elevation

NOTE: Superstructure design to be checked and confirmed by Structural Engineer prior to construction.

C	GF	Electric meter relocated.	21.11.17
B	GF	External materials updated to Sponge floated through coloured render. RWP moved. Family room renamed to 'Retreat'. Aristone quions added.	25.10.17
A	GF	External materials updated.	14.06.17
Rev	By	Note	Date



53 The Barnery, Lawrence Street, York YO10 3WH. T: 01904 653772
F: 01904 653779. E: info@pra-architects.com. W: www.pra-architects.com

PROJECT Whalley Road, Hurst Green
TITLE Plot 24 - Elevations B
CLIENT Hillcrest Homes
DATE 11.11.16 SCALE 1:50@A1
DWG. NO. Y81:1008:234 REVISION C
DRAWN SH CHECKED JD
DO NOT SCALE FROM DRAWINGS. ANY DISCREPANCIES TO BE NOTIFIED TO THE ARCHITECTS. COPYRIGHT RESERVED

Plot 24 (House Type H 1795) - Elevations B