




Proposed Residential Development at Whalley Road, Hurst Green

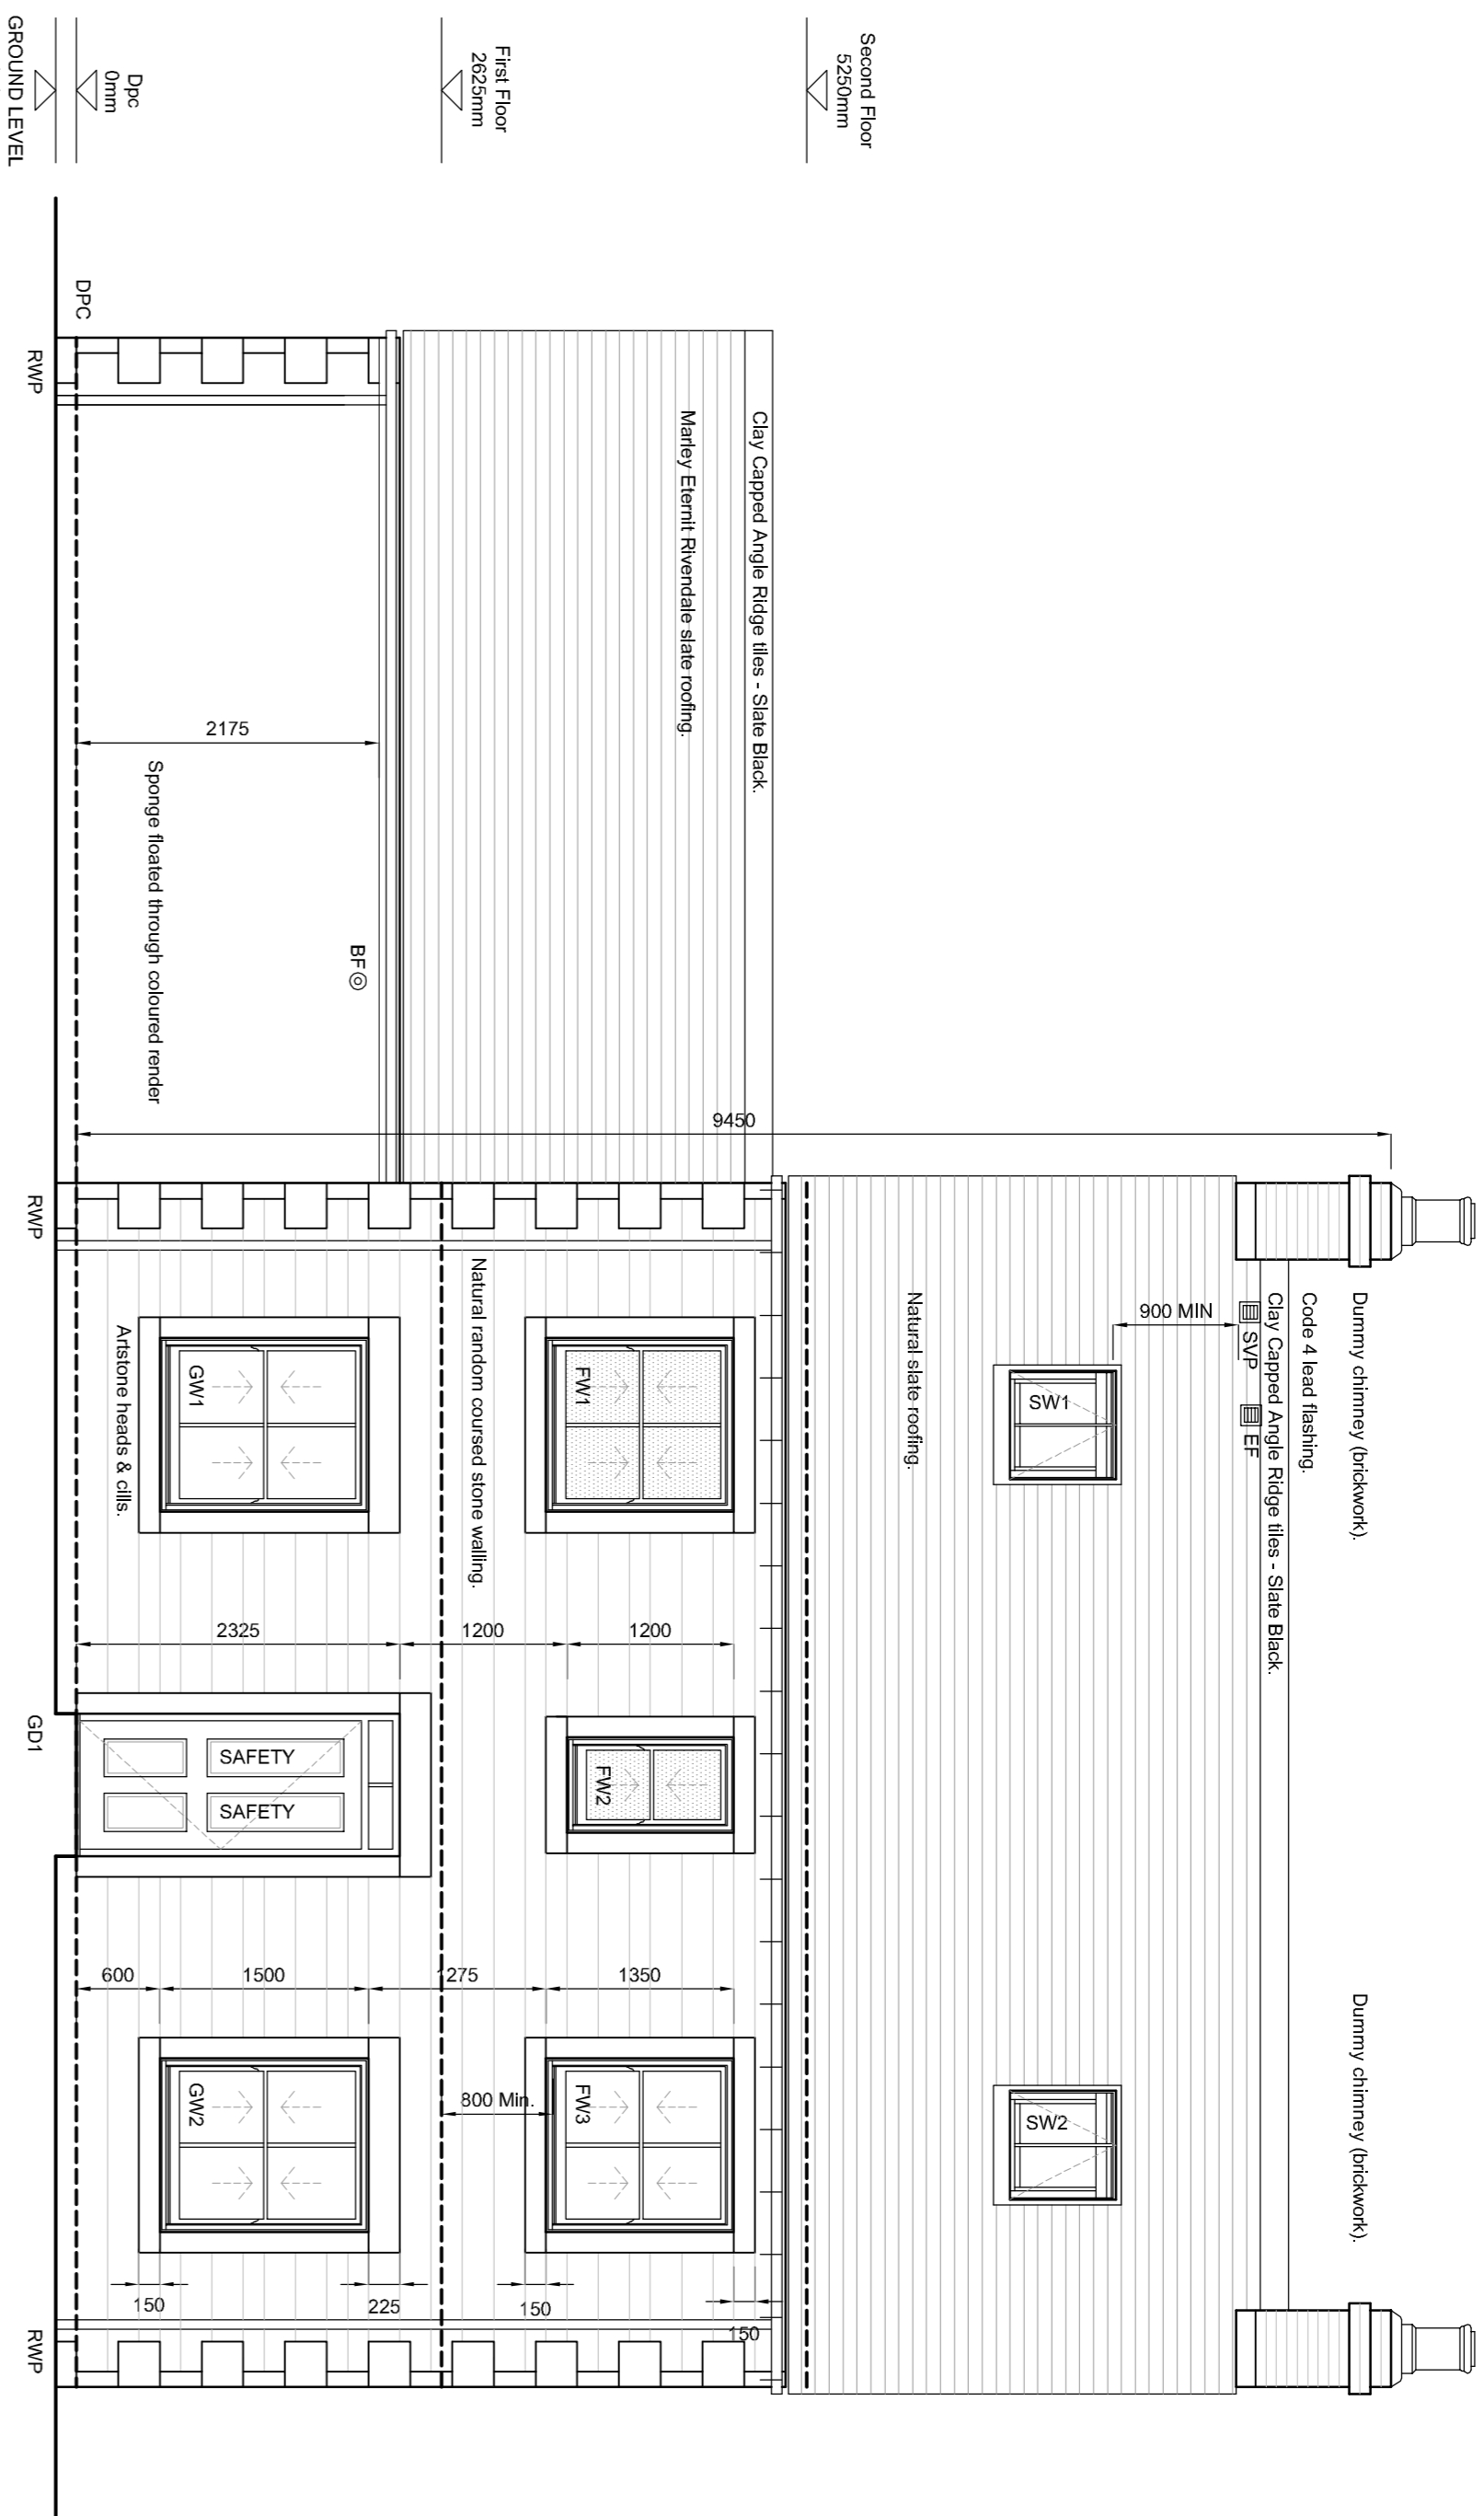


Front Elevation

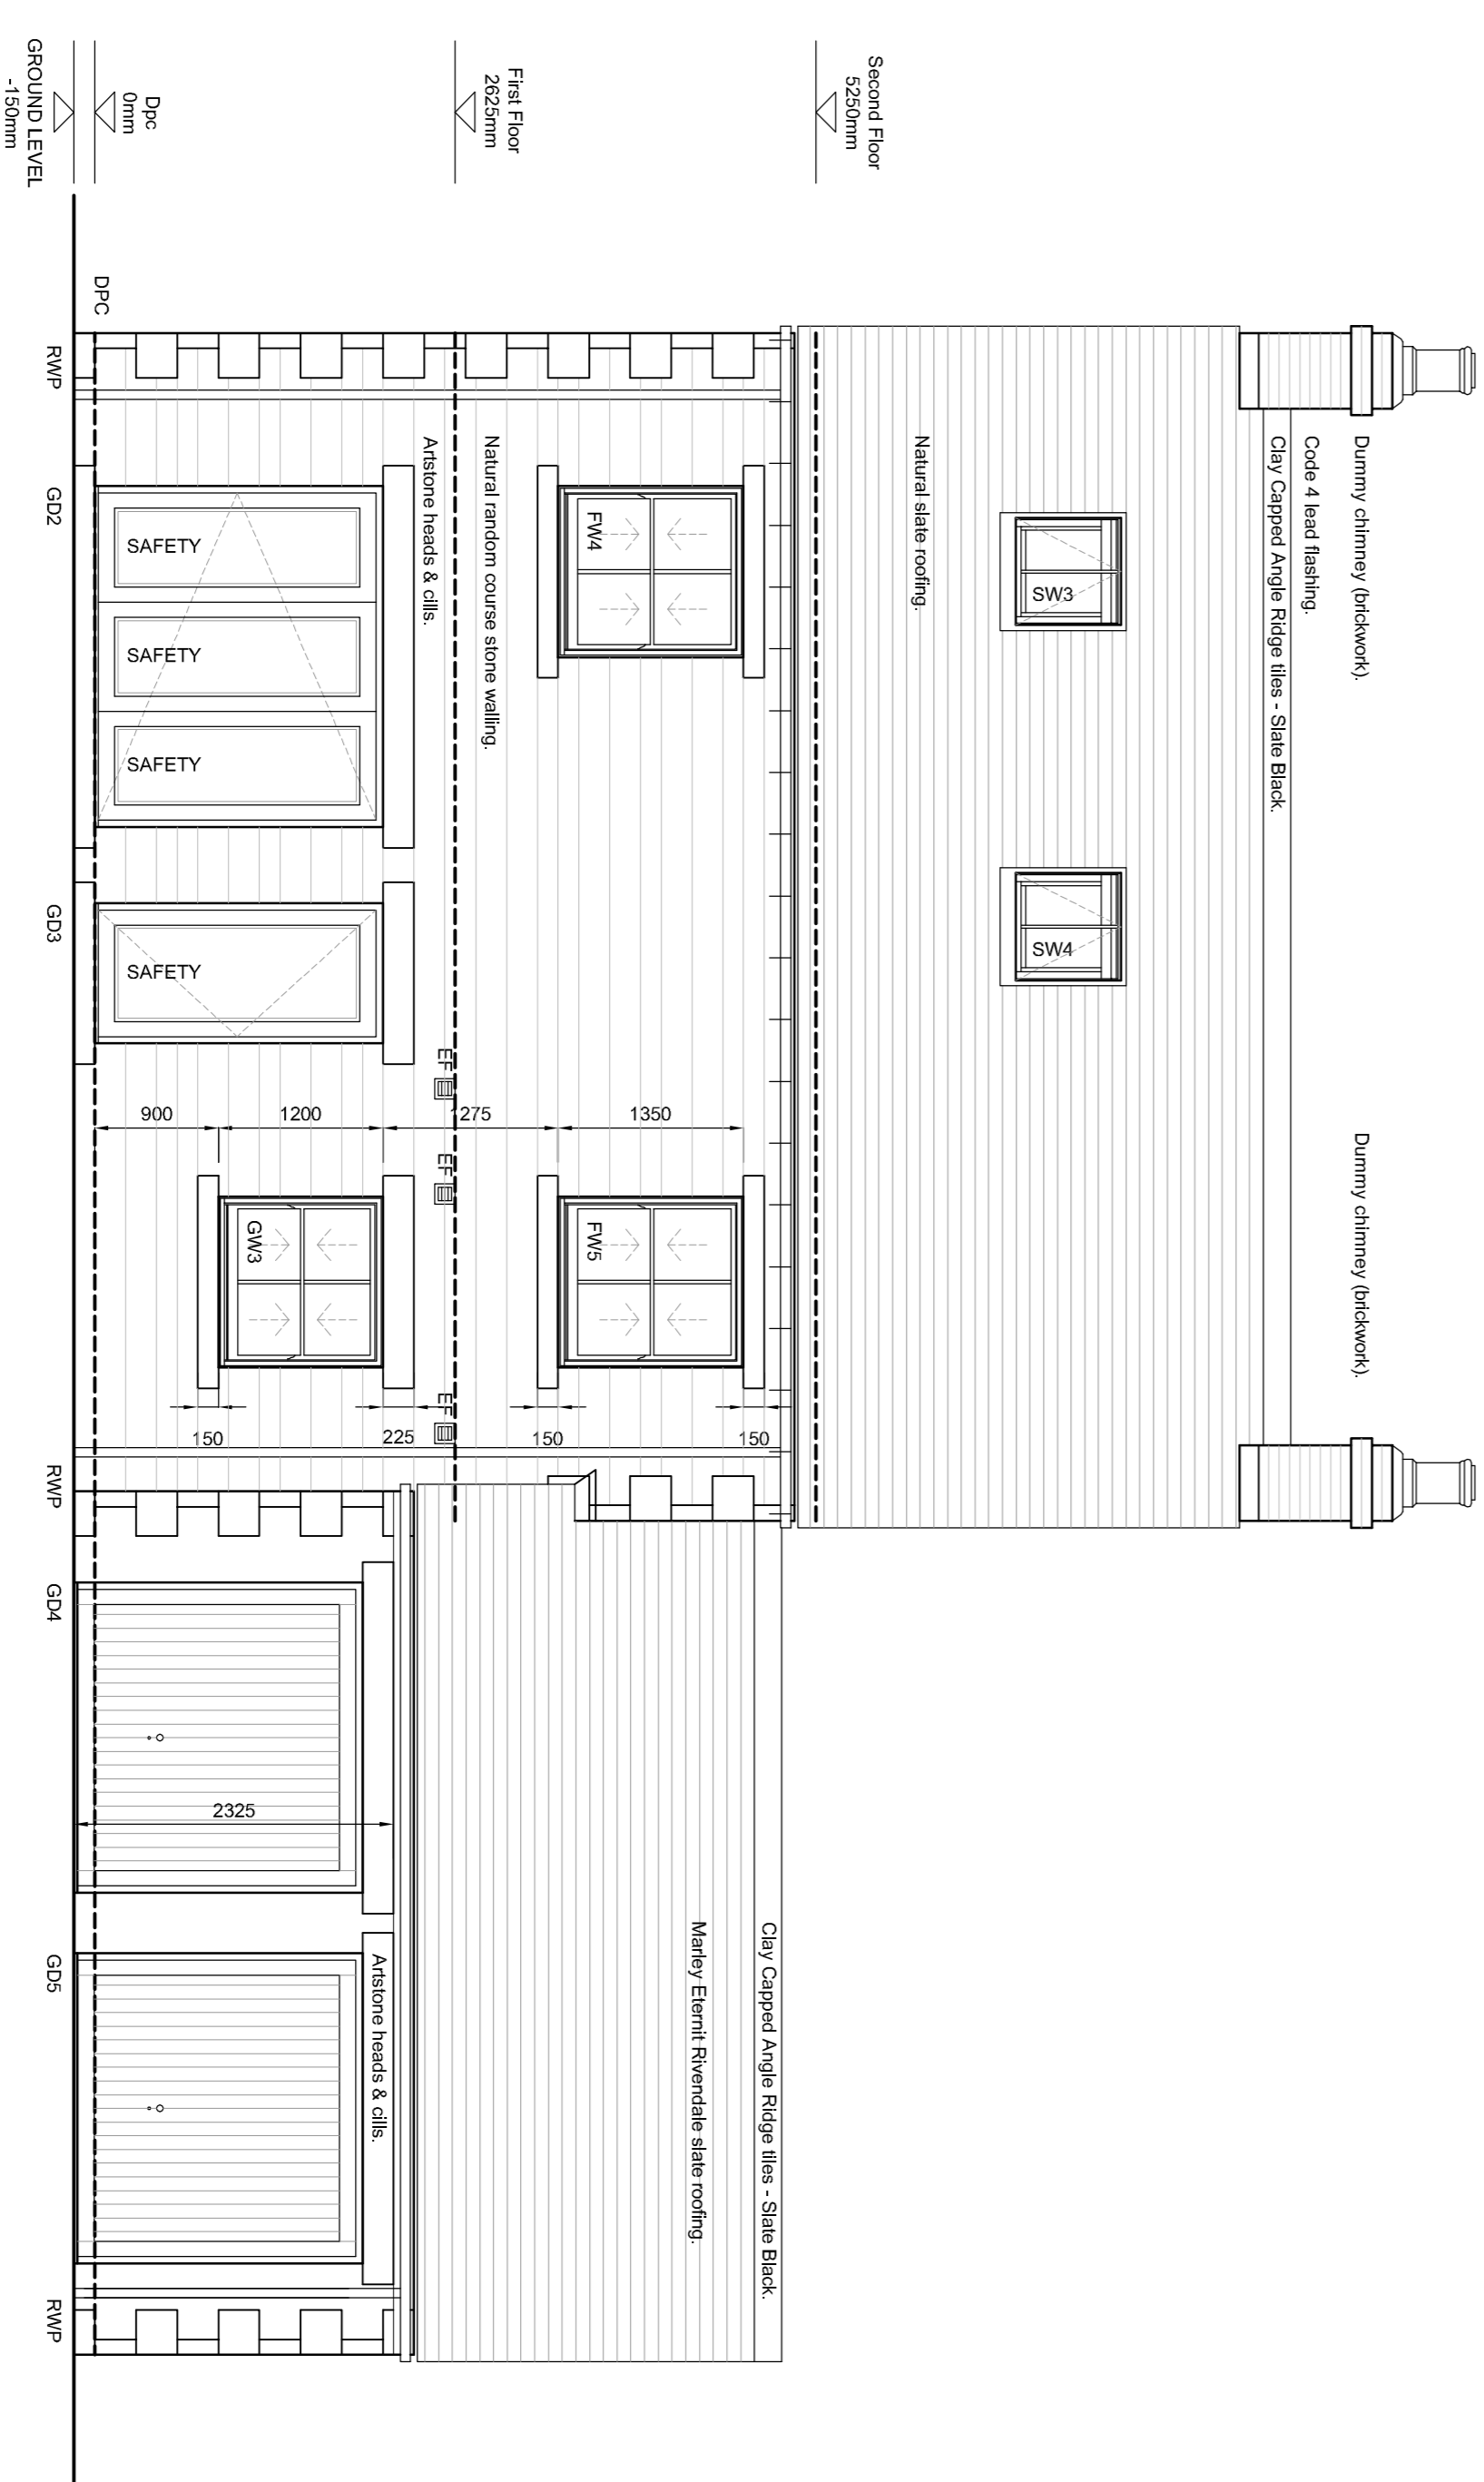

Rear Elevation

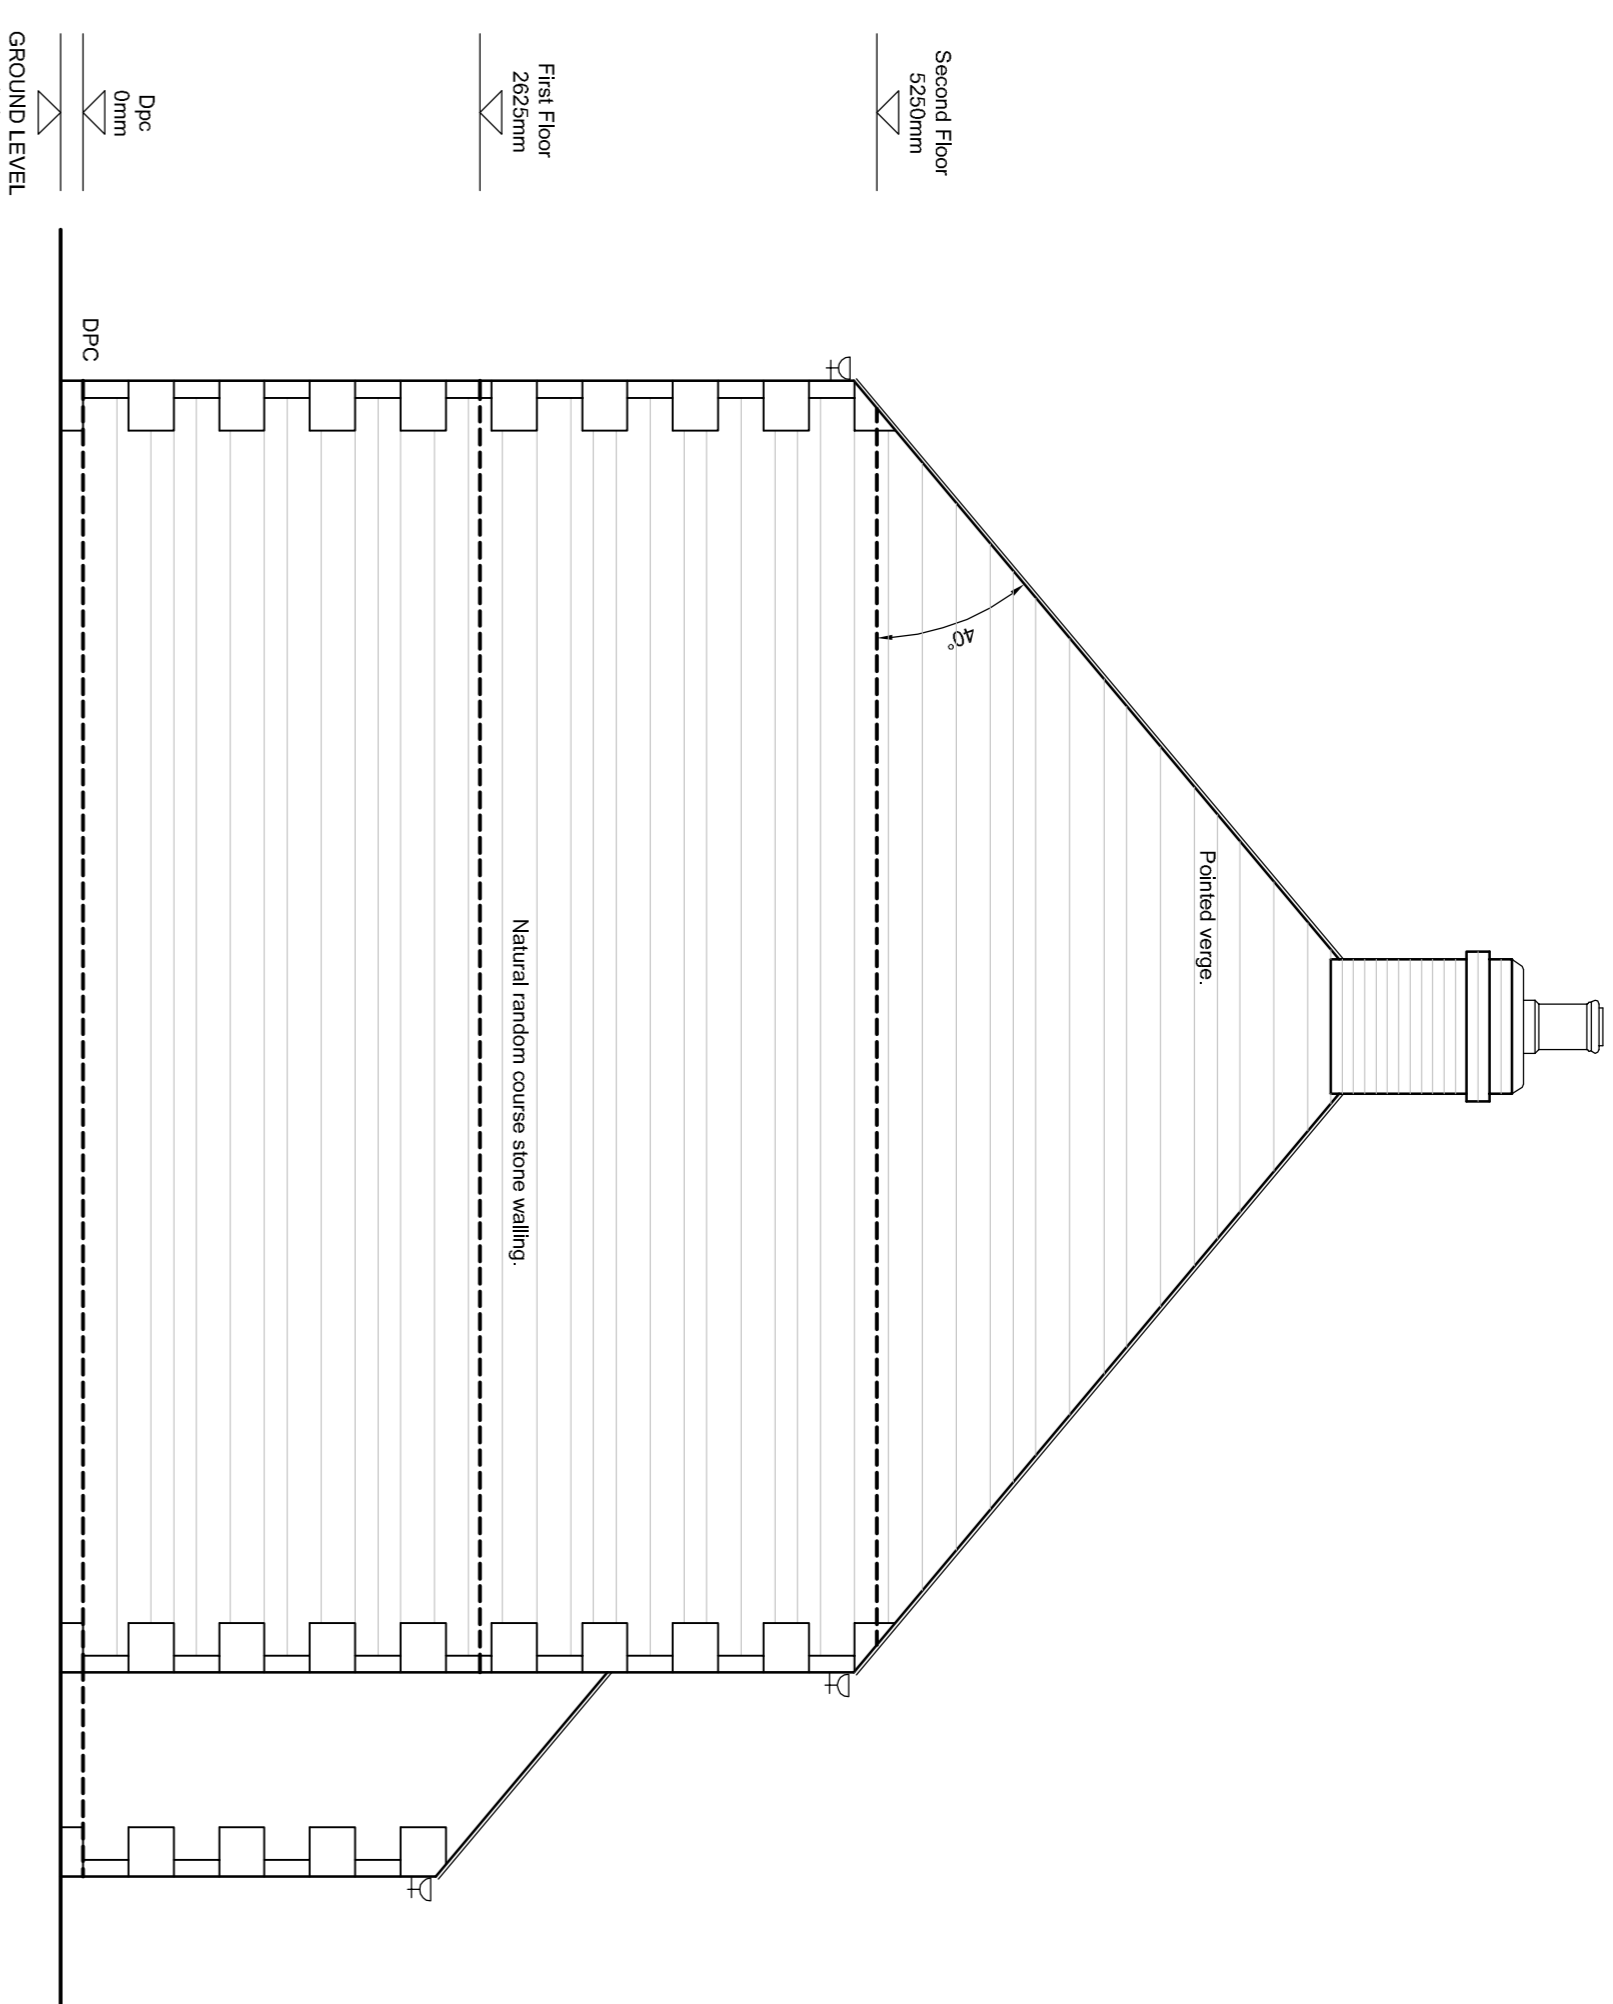

Side Elevation

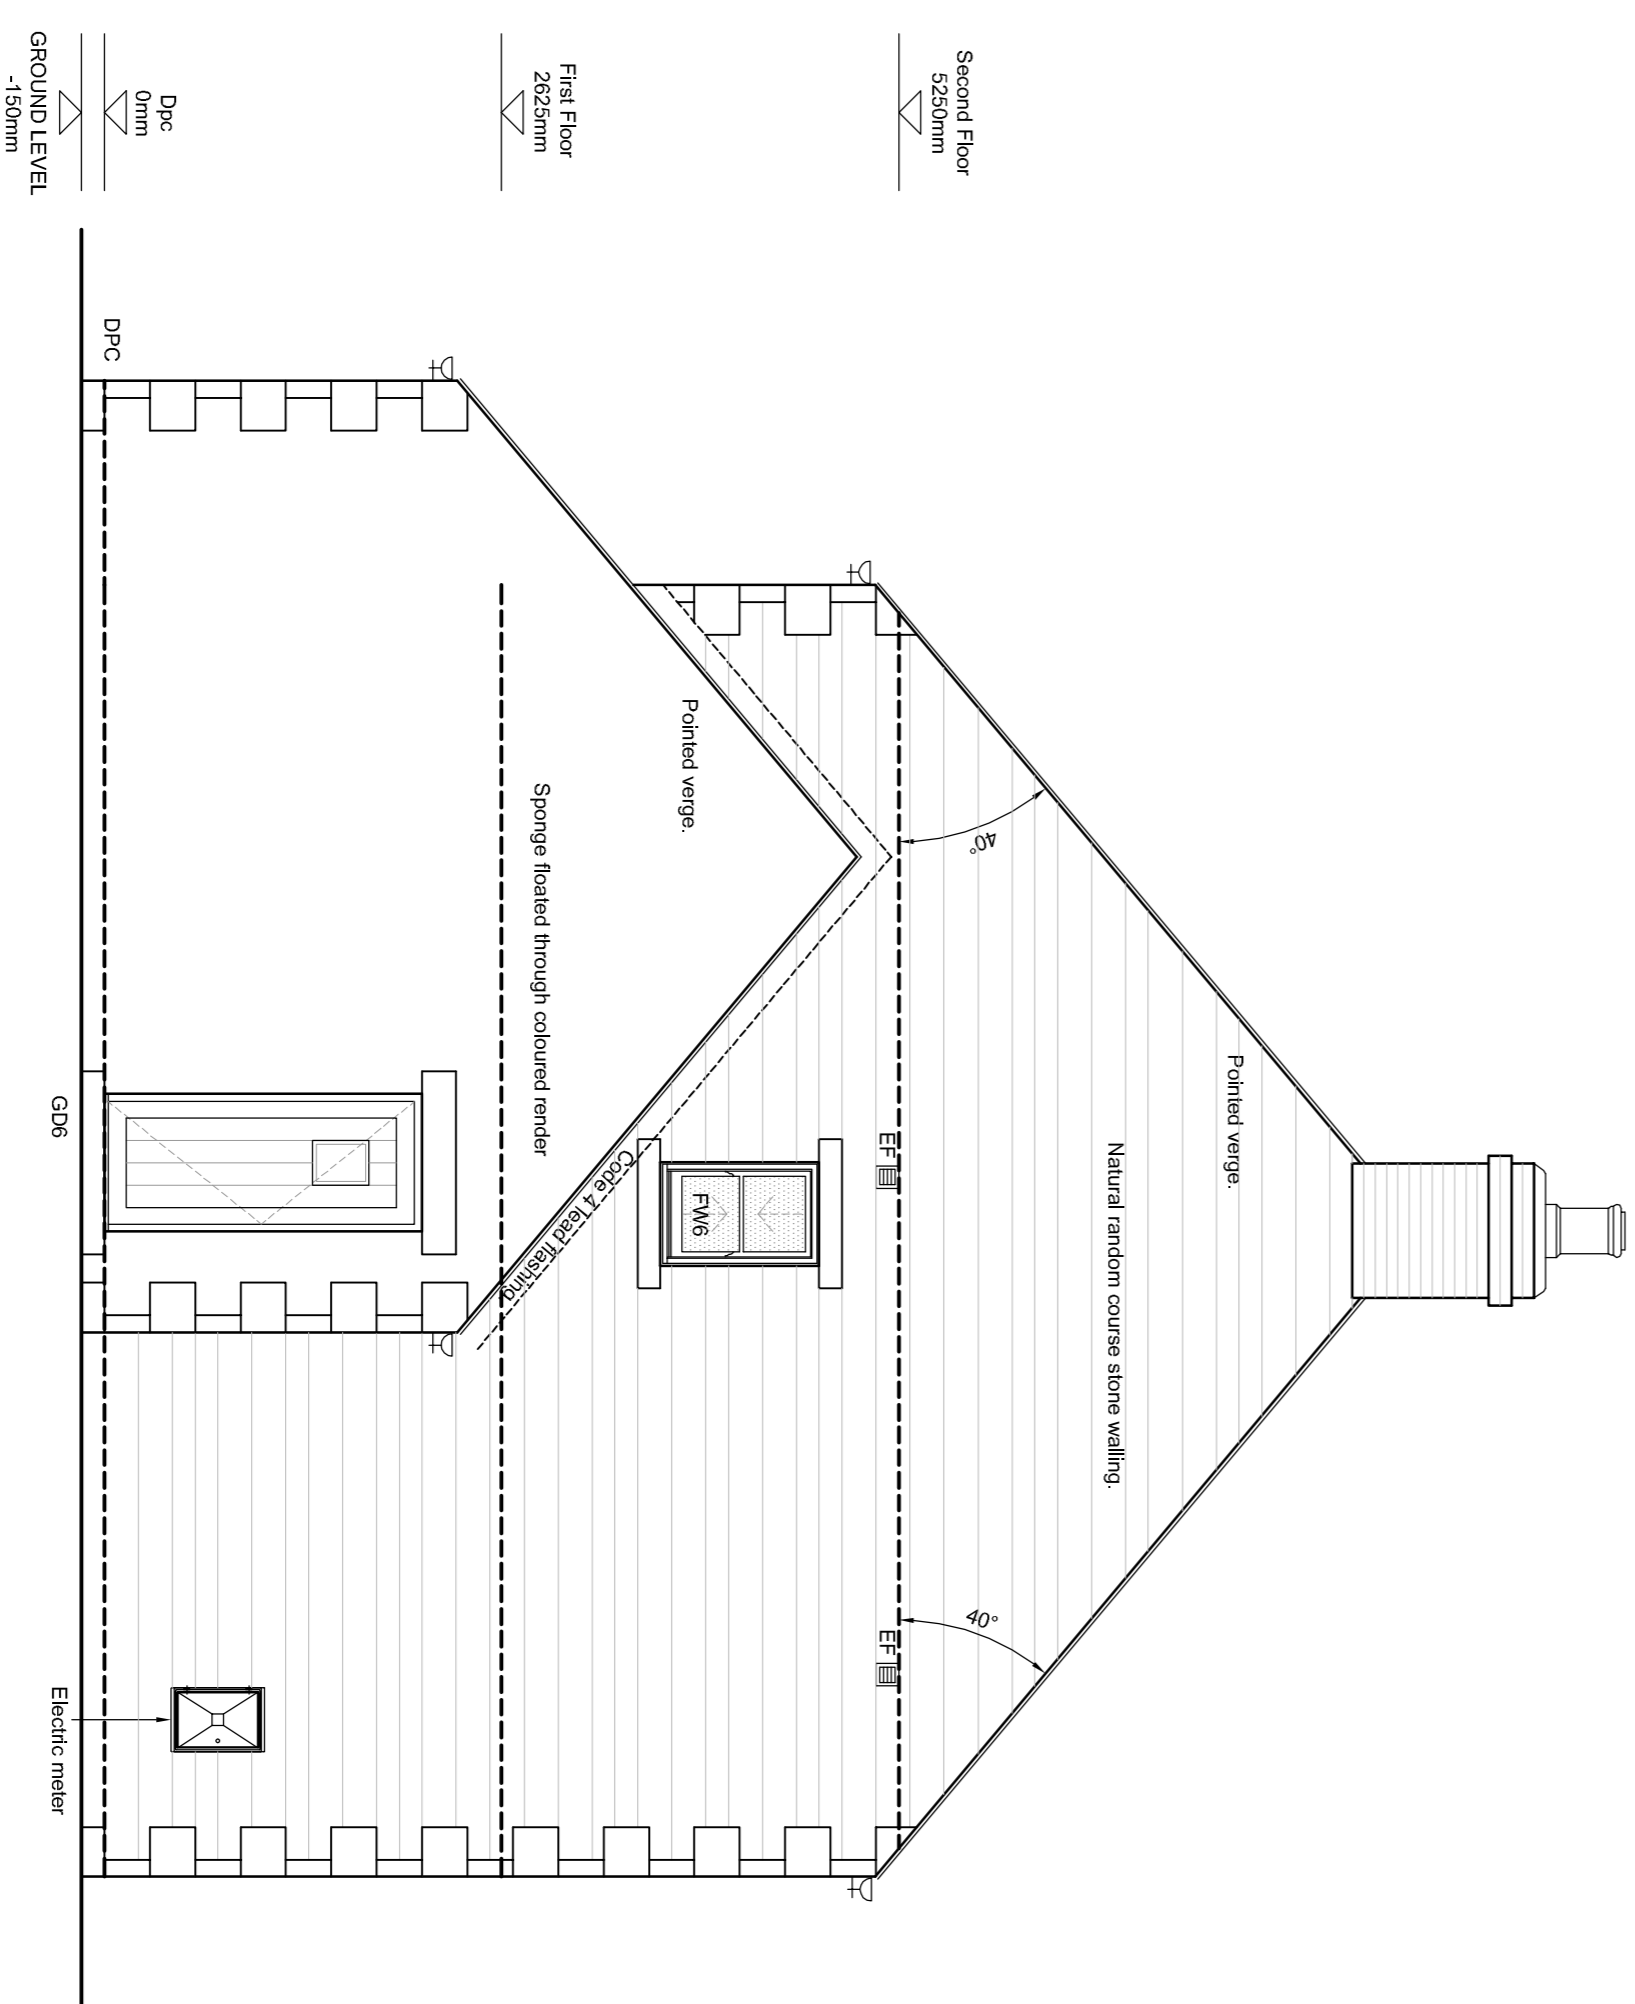

Rear Elevation



NOTE: Superstructure design to be checked and confirmed by Structural Engineer prior to construction.

C	GF	Millions removed at client's request. (Excluding front elevation)	17.11.17
B	GF	External materials updated to Natural random coursed stone/sponge floated through coloured render. RWP moved. Arstone quions and mullions added.	14.06.17
A	GF	External materials updated.	14.06.17
Rev	By	Note	Date



53 The Barnley, Lawrence Street, York YO10 3WH. T: 01904 653772
F: 01904 653779. E: mail@pra-architects.com. W: www.pra-architects.com

PROJECT: Whalley Road, Hurst Green
TITLE: Plot 02 - Elevations
CLIENT: Hillcrest Homes
DATE: 11.11.16
SCALE: 1:50@A1
DWG. NO: Y81:1008:113
REVISION: C
DRAWN: JD
CHECKED: JD
DO NOT SCALE FROM DRAWINGS. ANY DISCREPANCIES TO BE NOTIFIED TO THE ARCHITECTS. COPYRIGHT RESERVED

Plot 02 (House Type F 1695) - Elevations