



Proposed Residential Development at Whalley Road, Hurst Green




NOTE: Superstructure design to be checked and confirmed by Structural Engineer prior to construction.

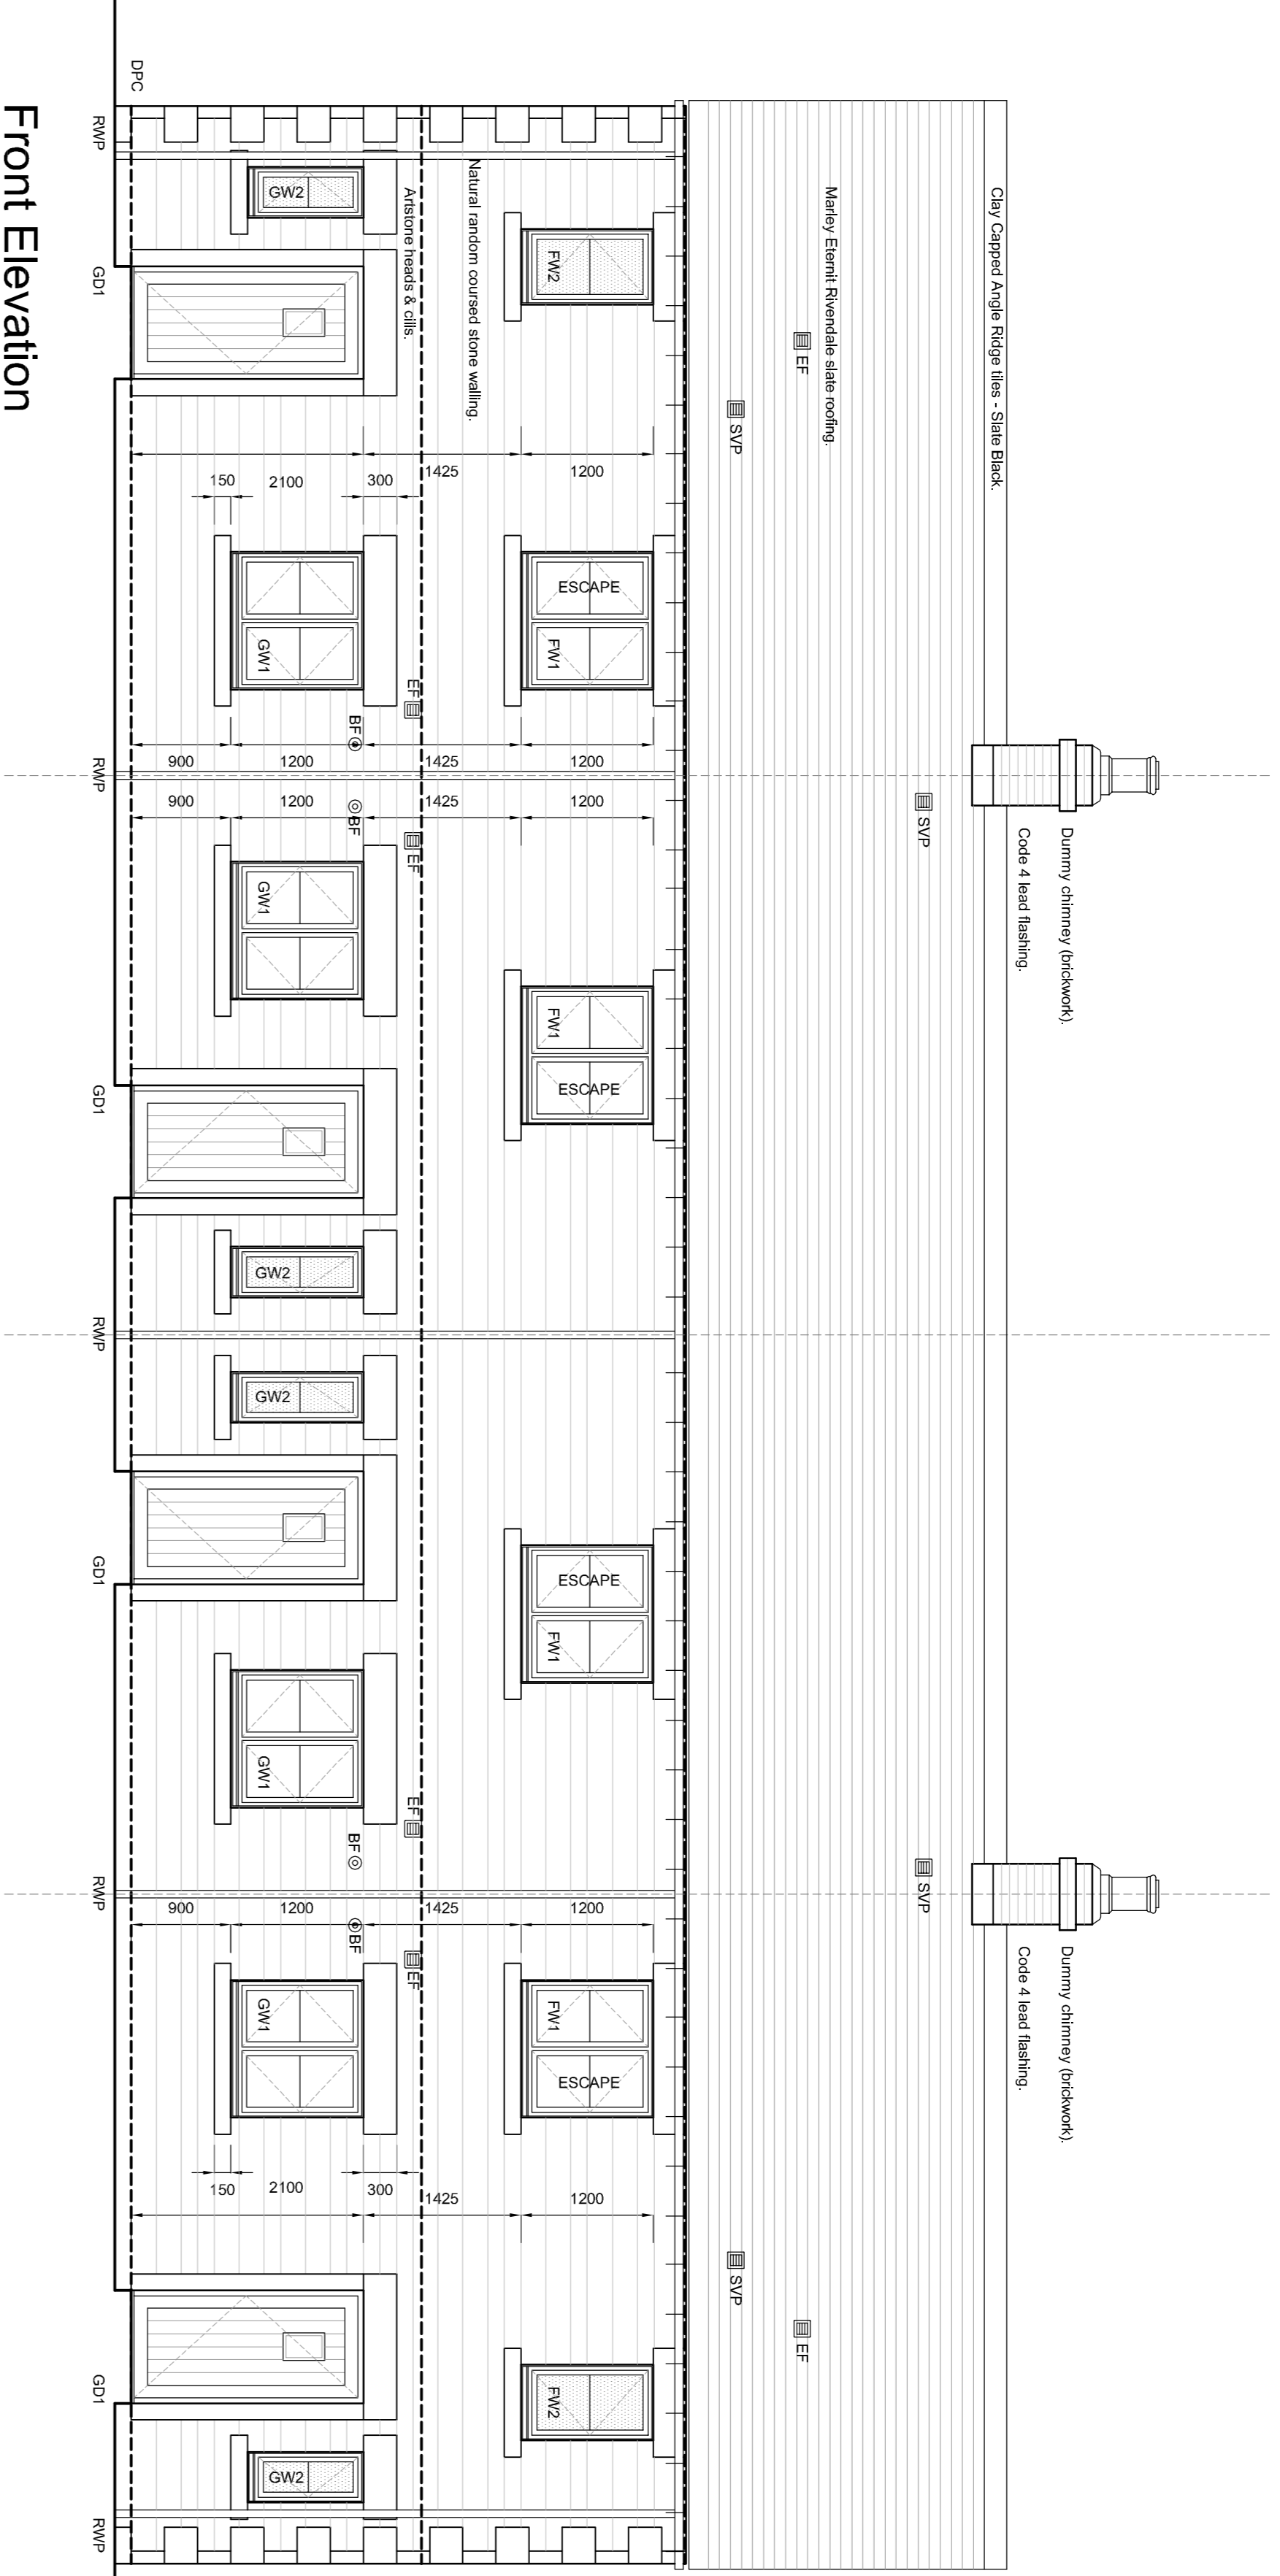


Front Elevation

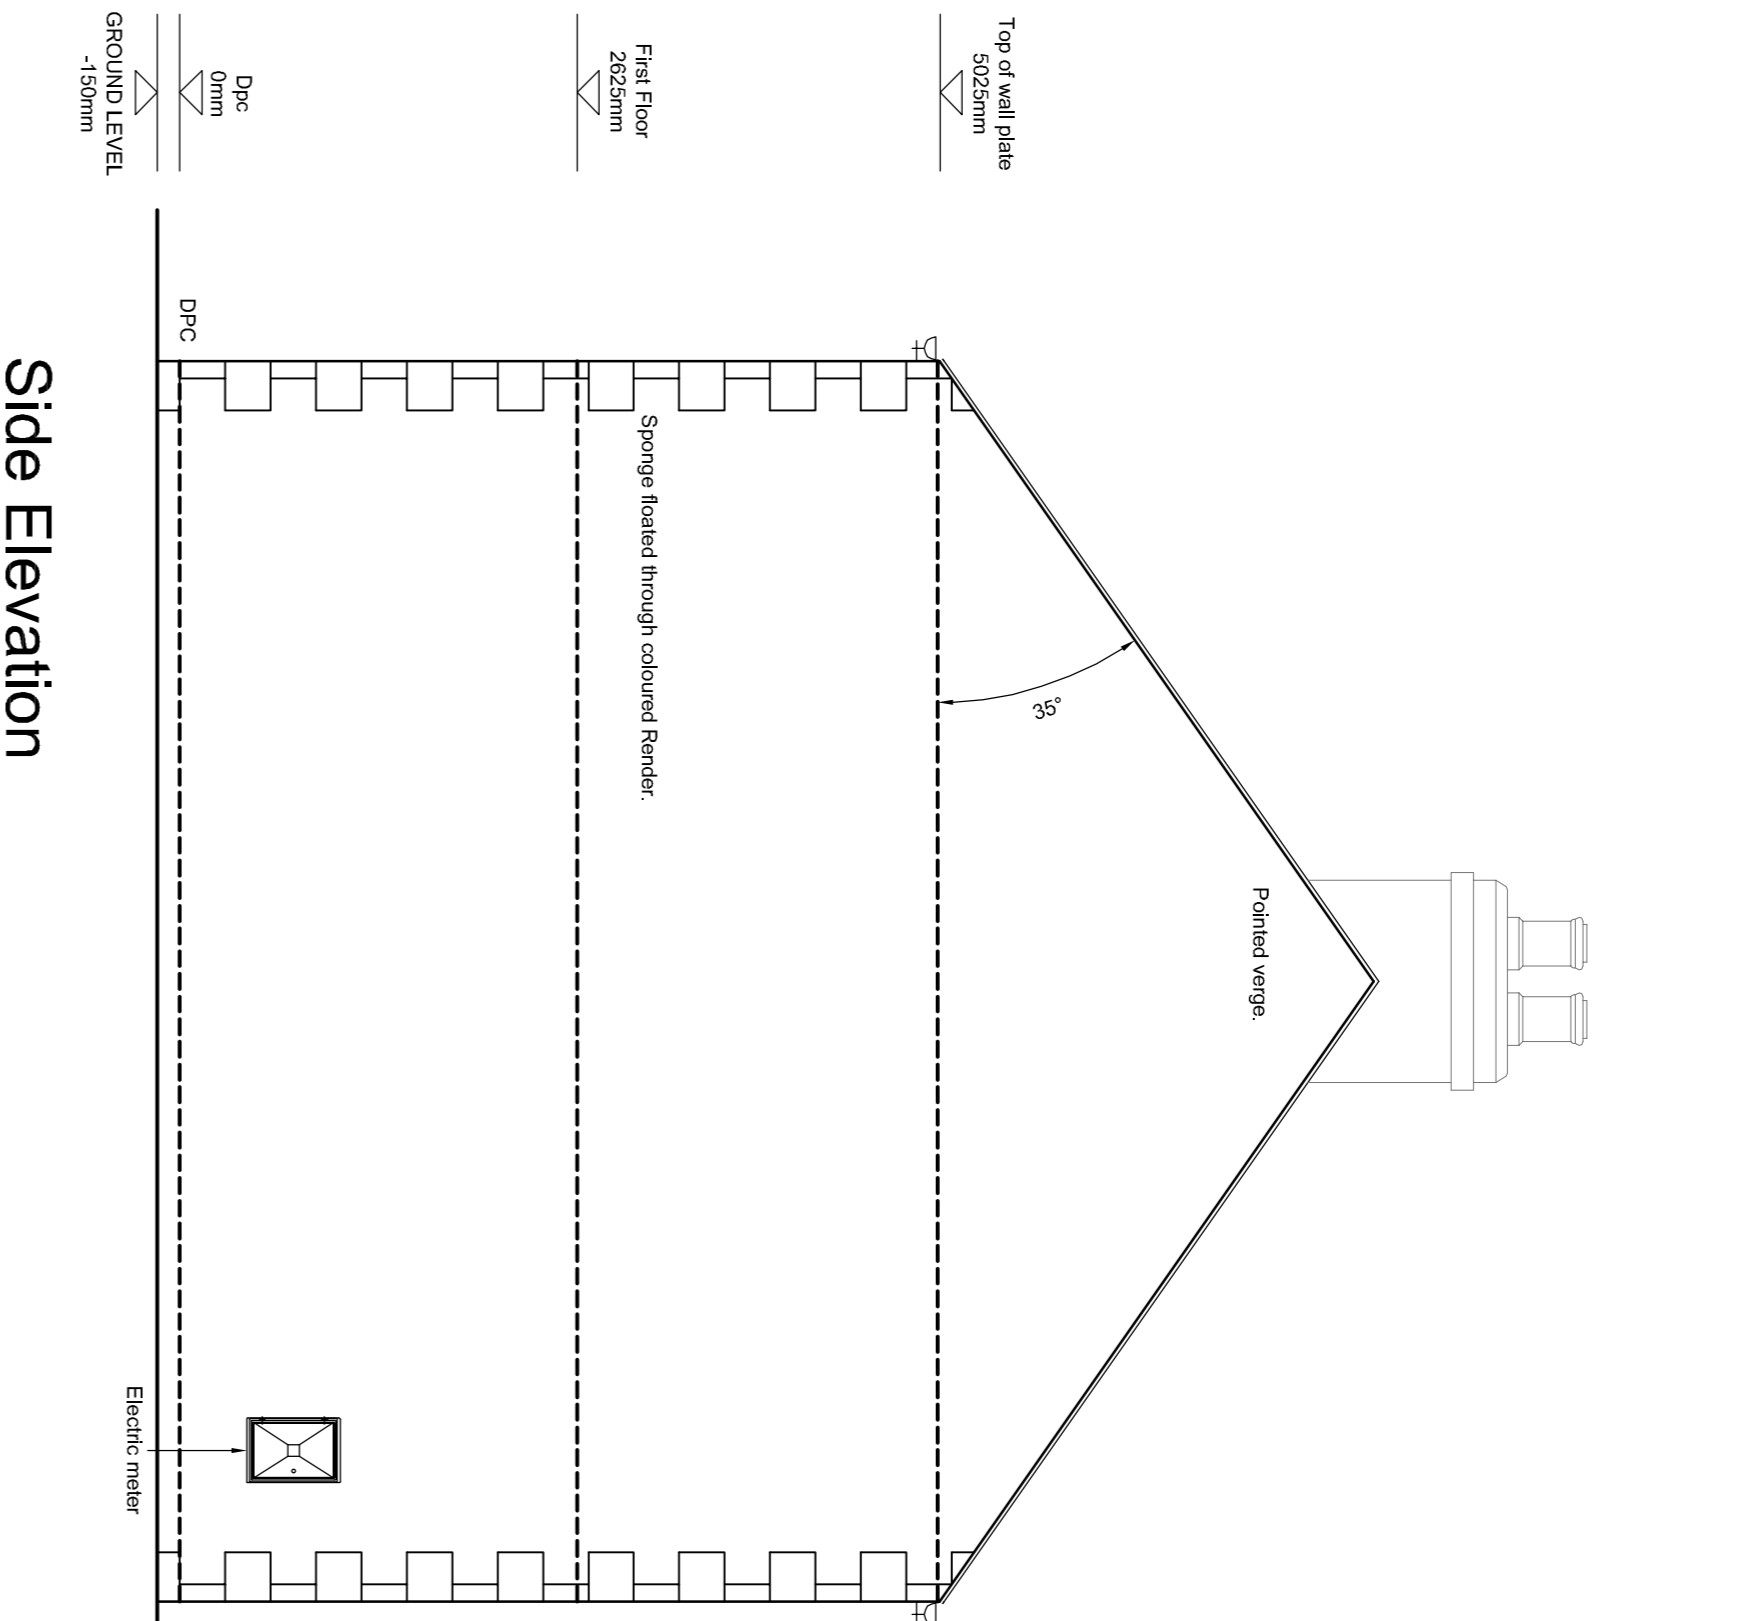

Side Elevation

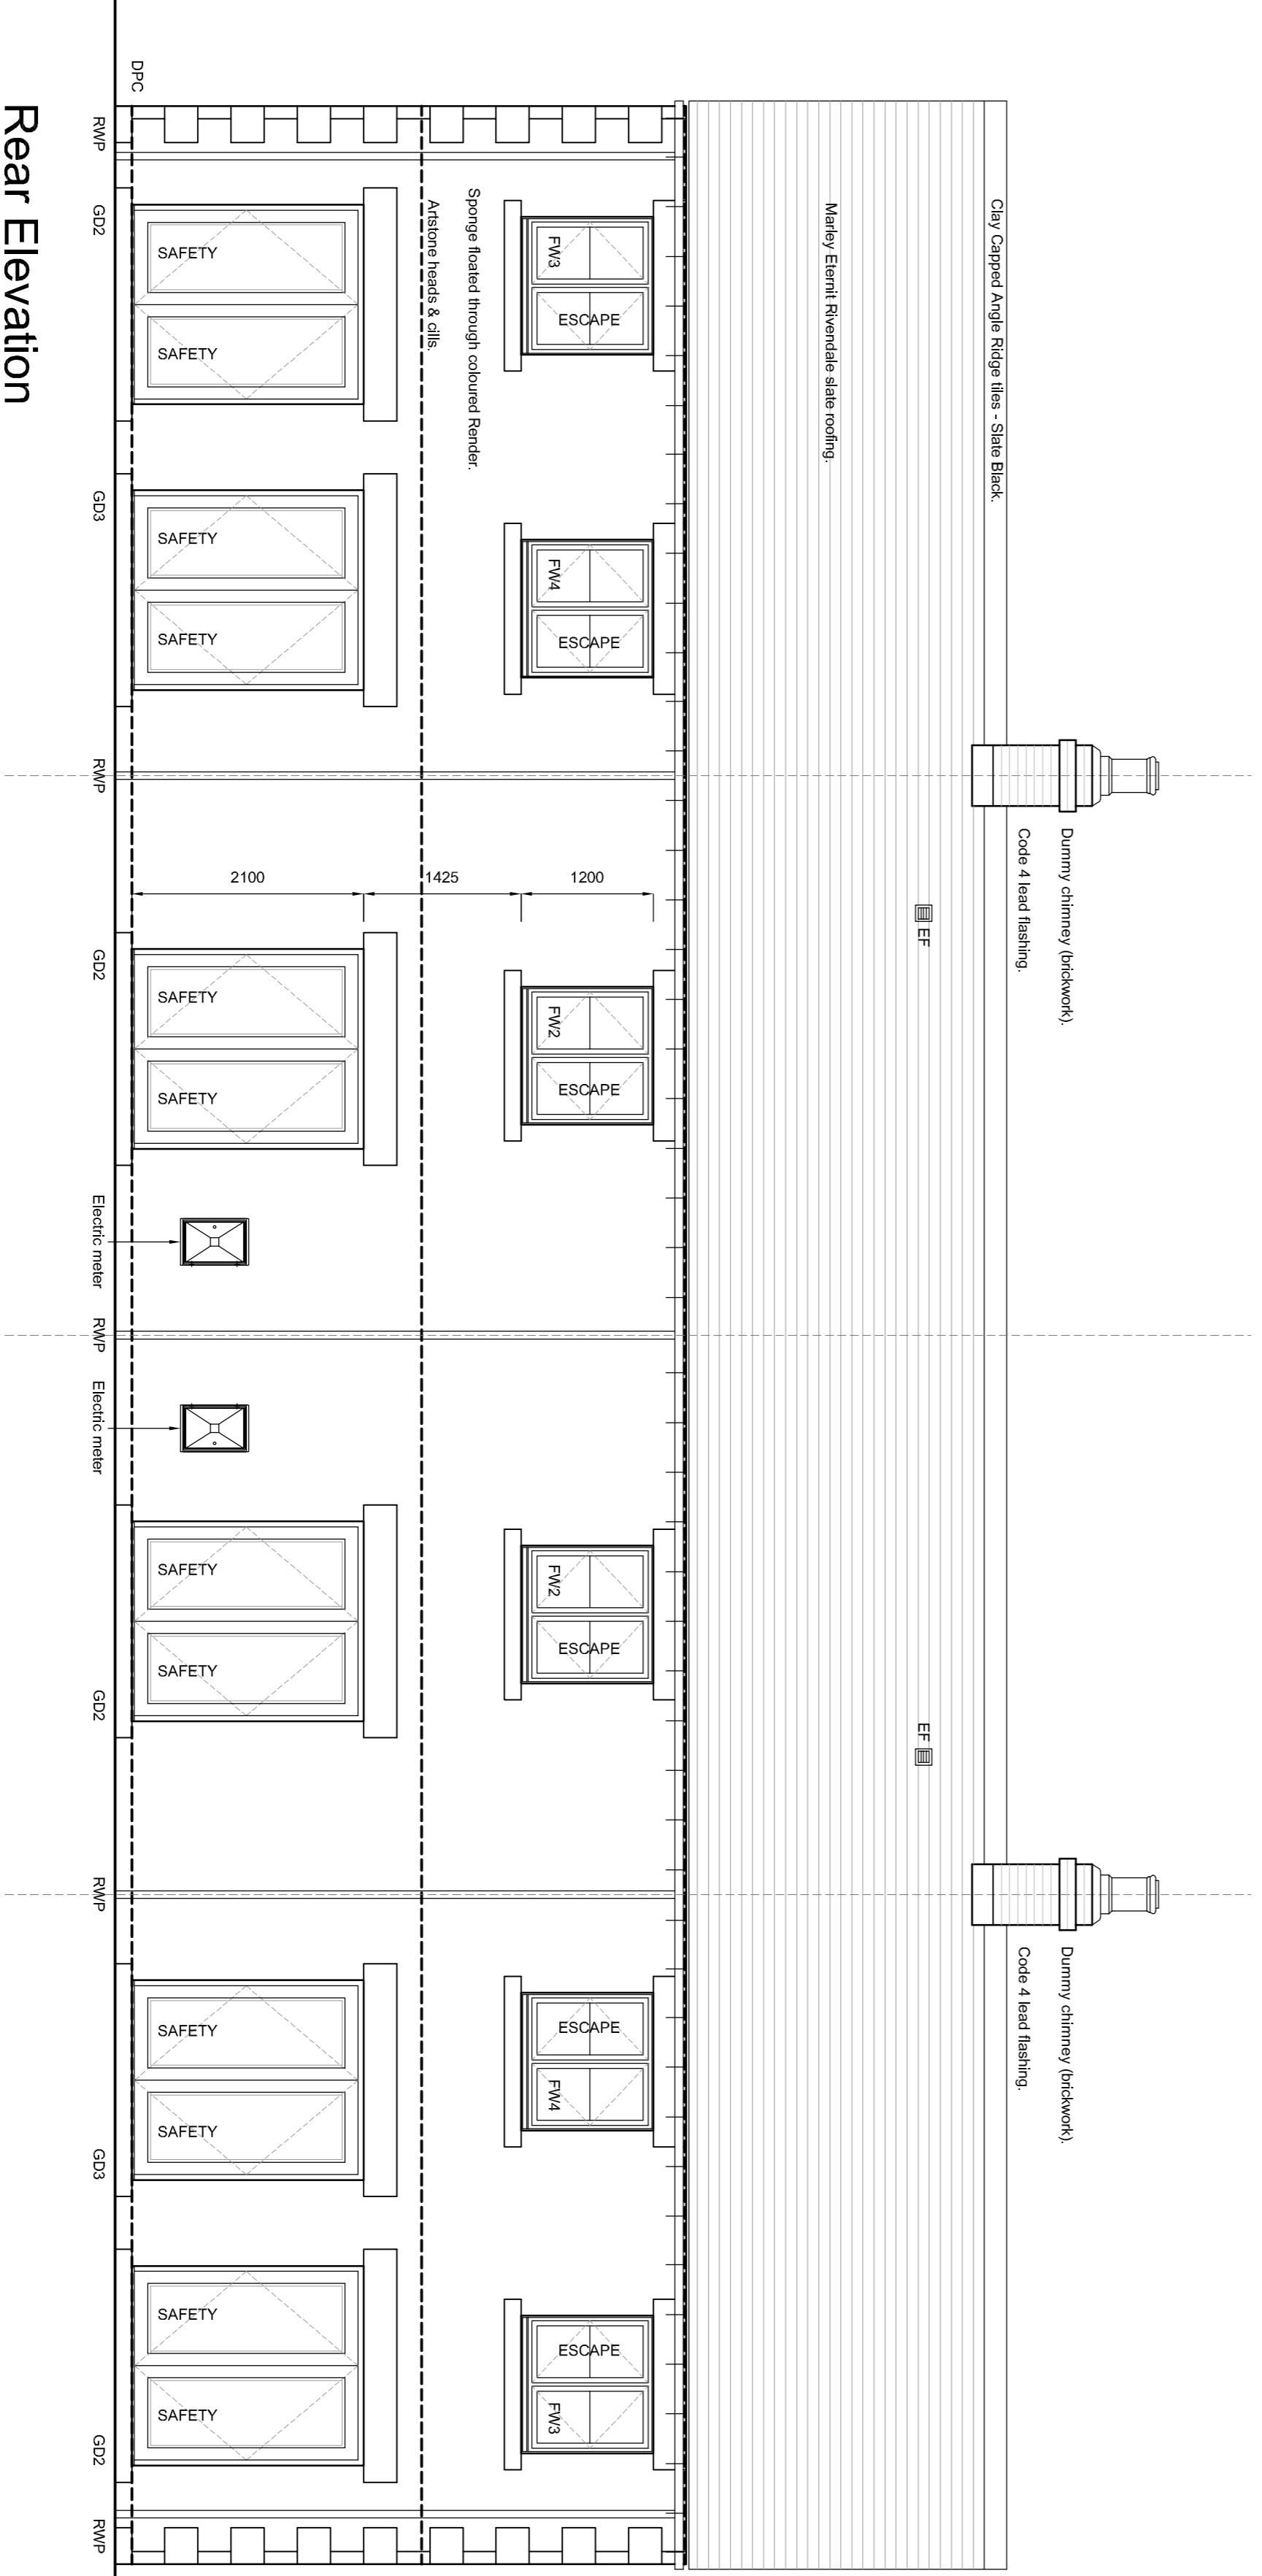

Rear Elevation

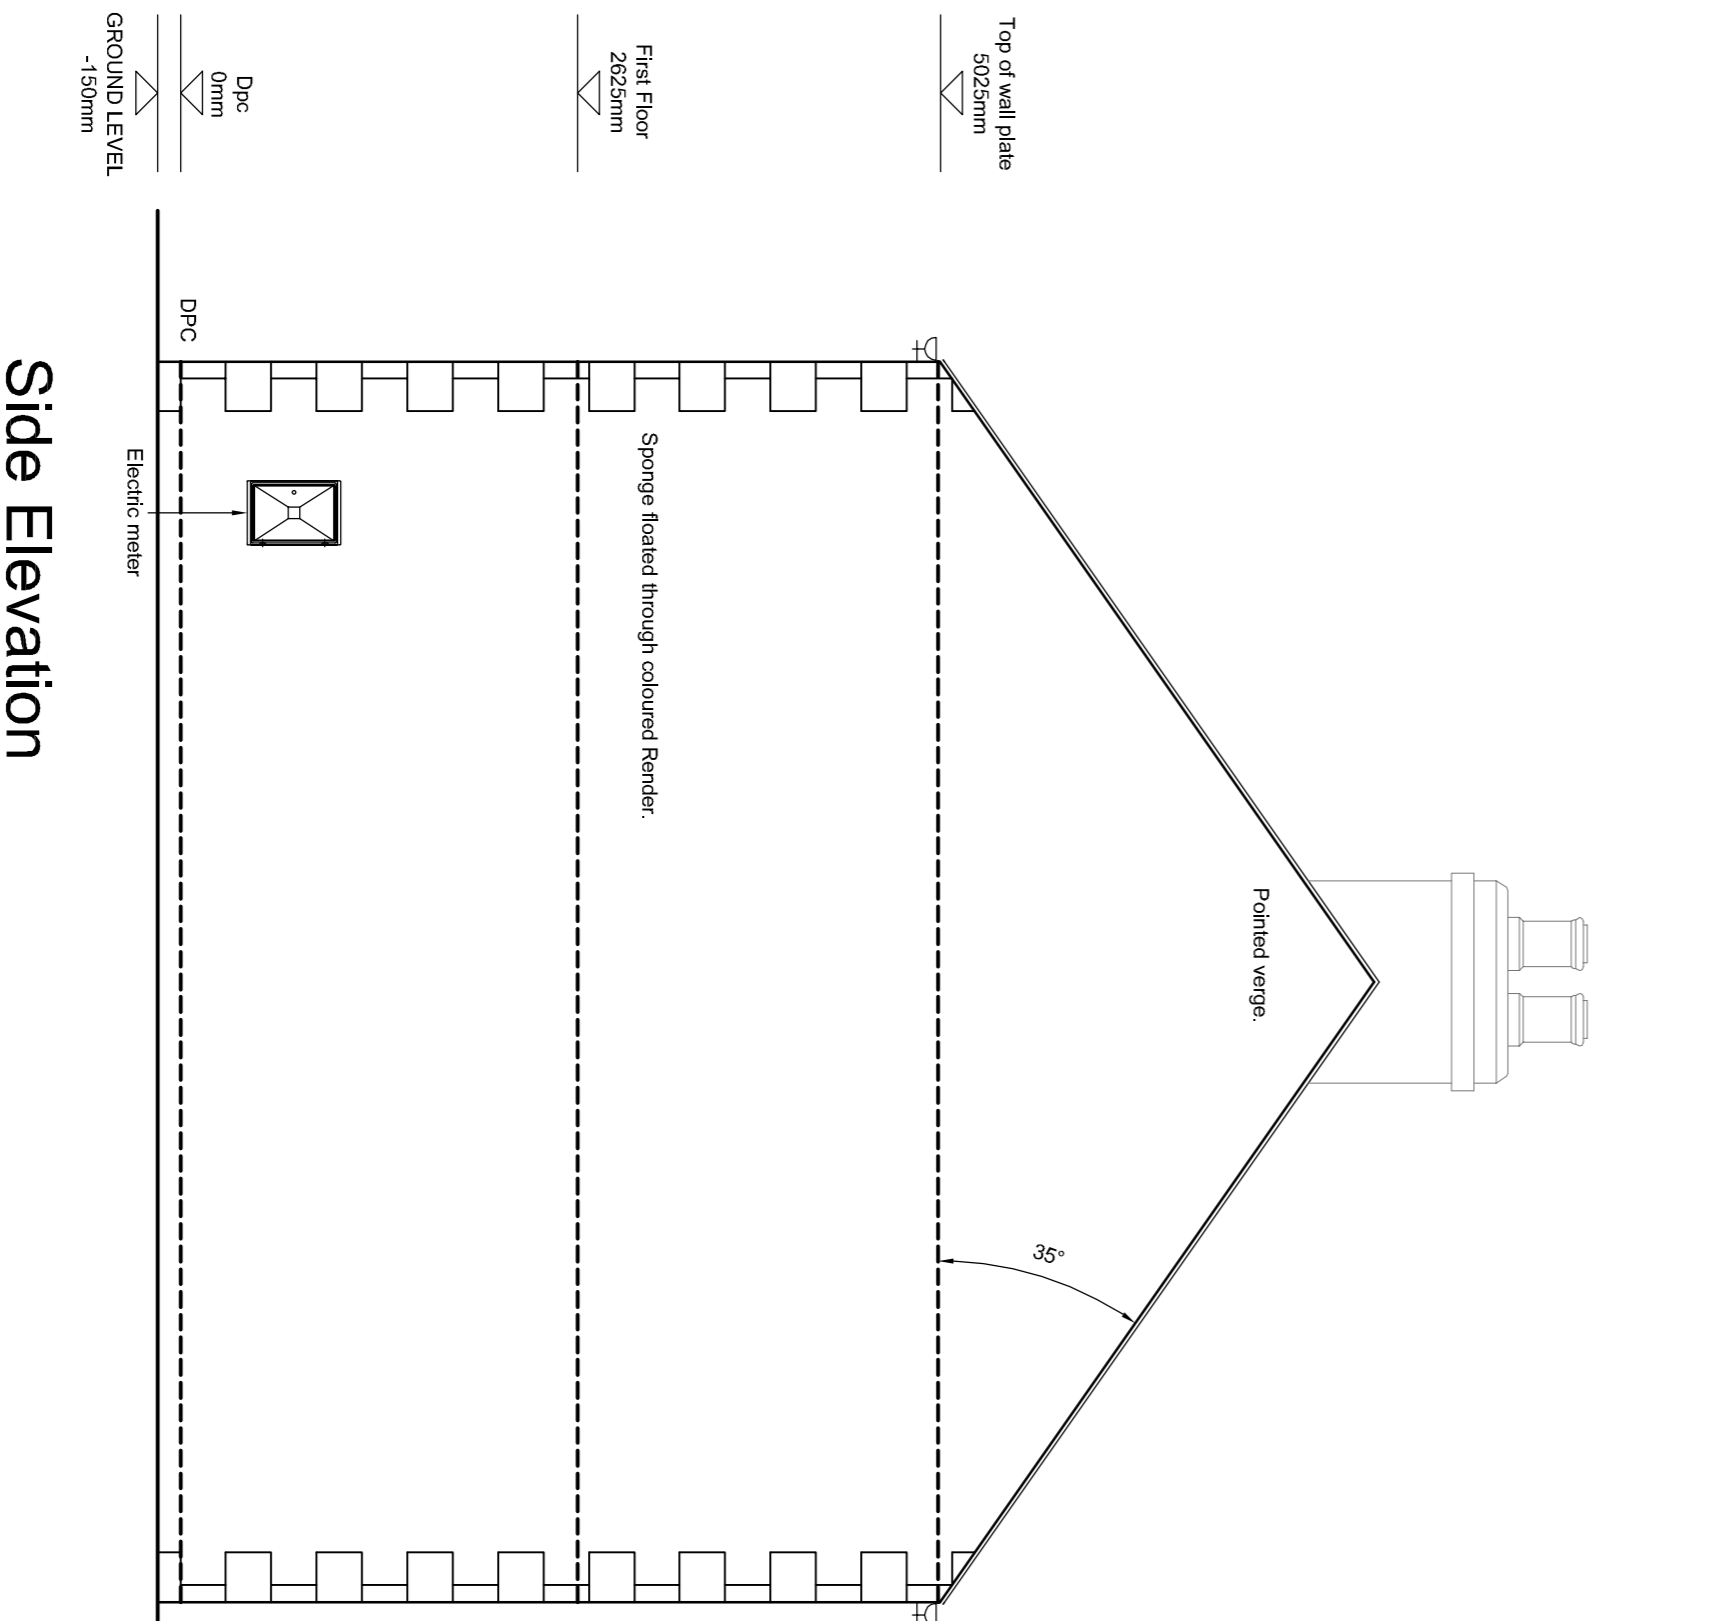

Side Elevation

C	GF	Mullions removed at clients request. (Excluding GD1) and electric meter relocated.	17.11.17
B	GF	External materials updated to 10.10.17 Natural random coursed stone/sponge floated through coloured render. RWP moved. Artstone quions and mullions added.	
A	GF	External materials updated.	14.06.17
Rev	By	Note	Date



53 The barnery Lawrence Street York YO10 3WH T: 01904 653772
F: 01904 653779 E: mail@pra-architects.com W: www.pra-architects.com

PROJECT Whalley Road, Hurst Green

TITLE Plot 7-10 - Elevations

CLIENT Hillcrest Homes

DATE 11.11.16 SCALE 1:50@A1

DWG. NO Y81:1008:293 REVISION C

DRAWN JD CHECKED JD

DO NOT SCALE FROM DRAWINGS. ANY DISCREPANCIES TO BE NOTIFIED TO THE ARCHITECTS. COPYRIGHT RESERVED

Plot 7-10 (House Type B2 755 & E2 885) - Elevations