



Proposed Residential Development at Whalley Road, Hurst Green




Front Elevation

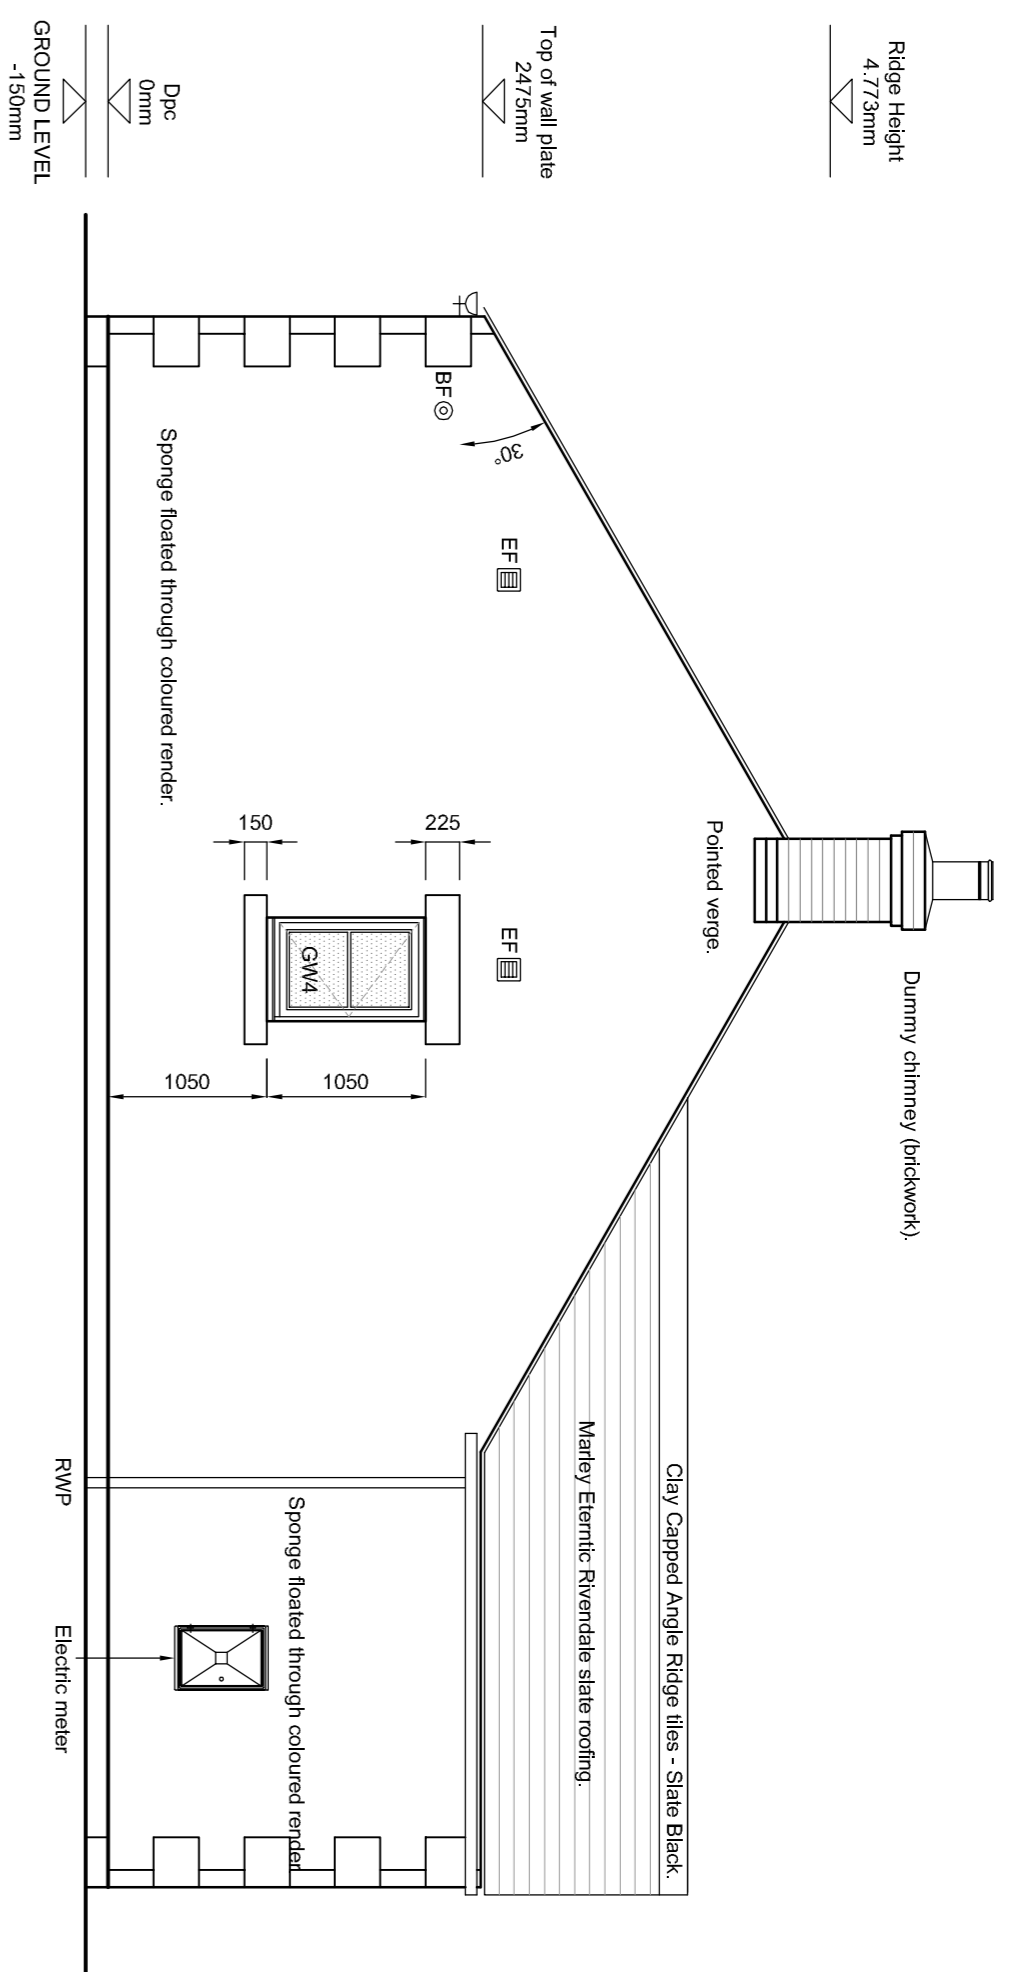


Side Elevation

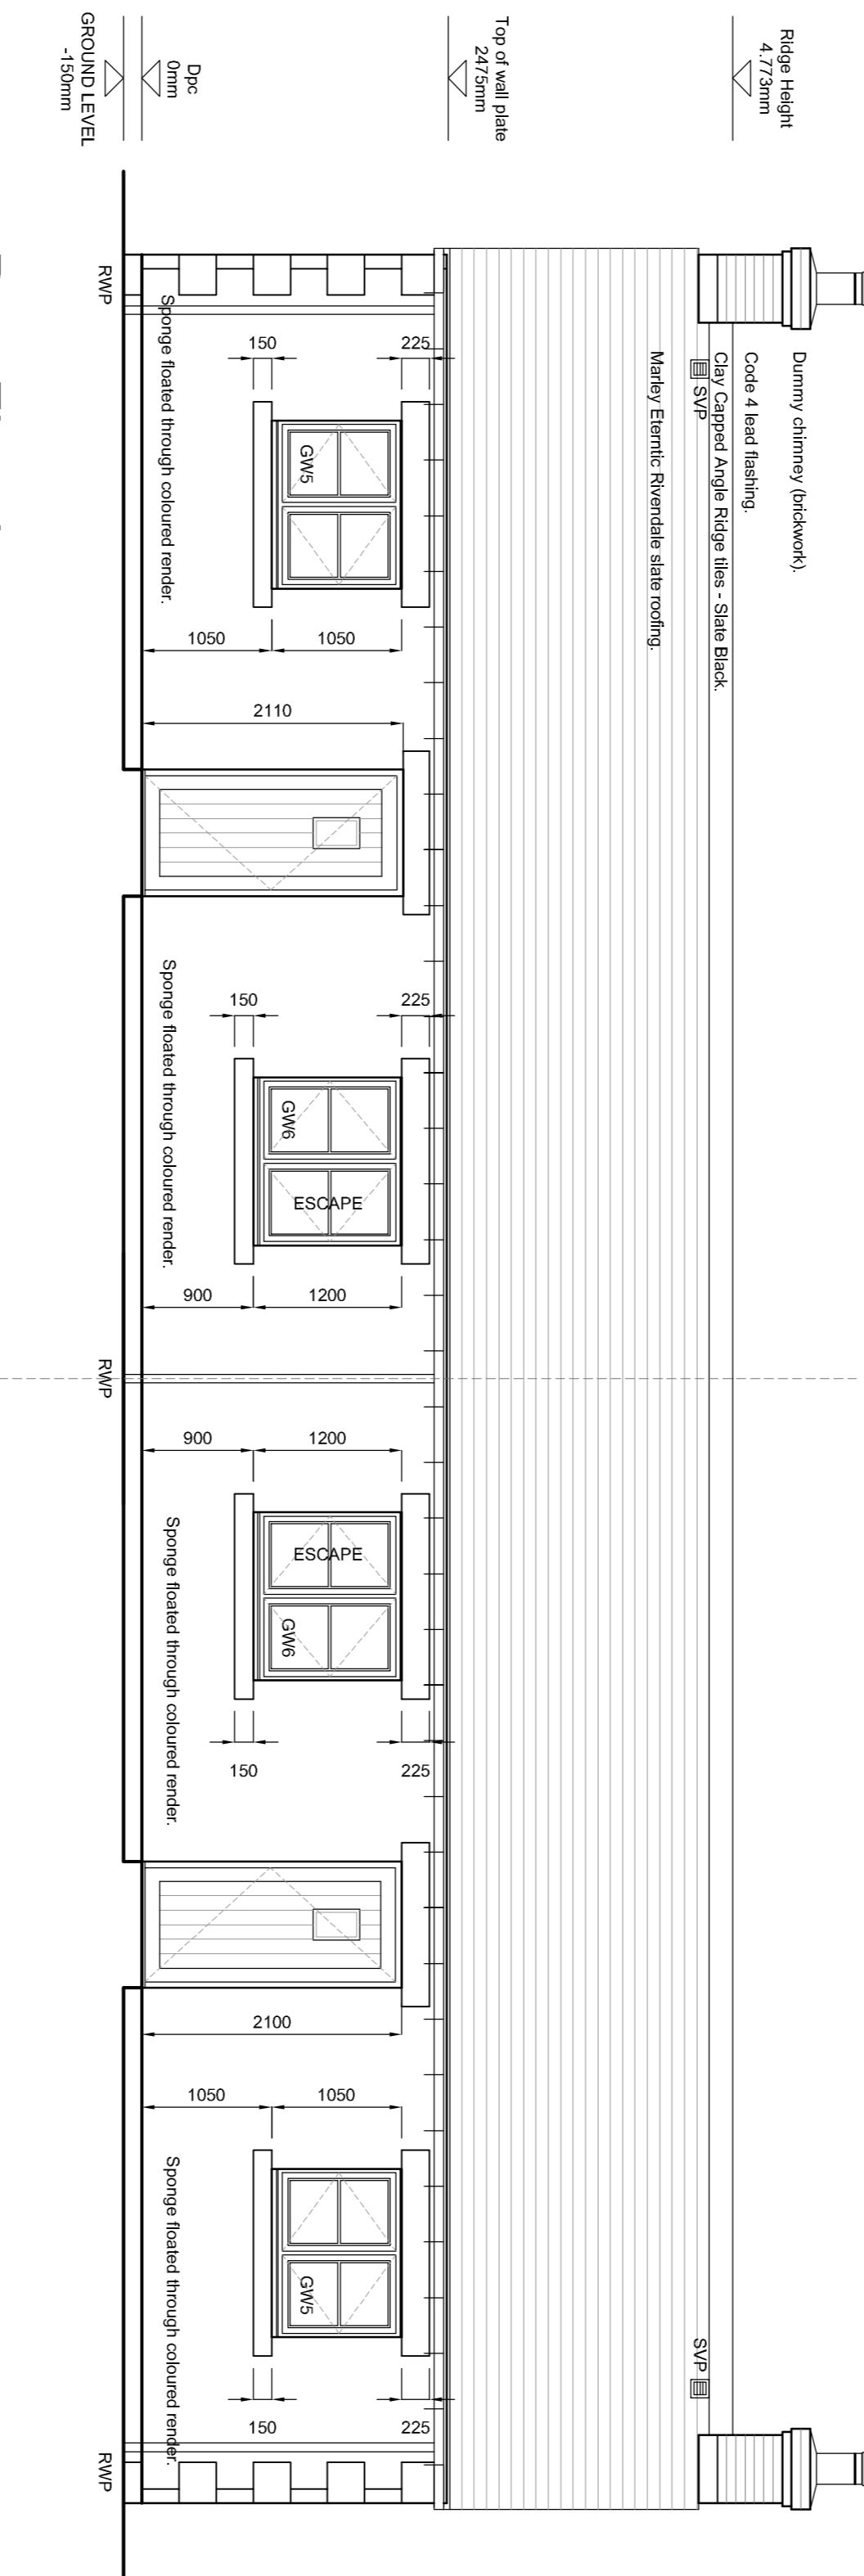


Rear Elevation

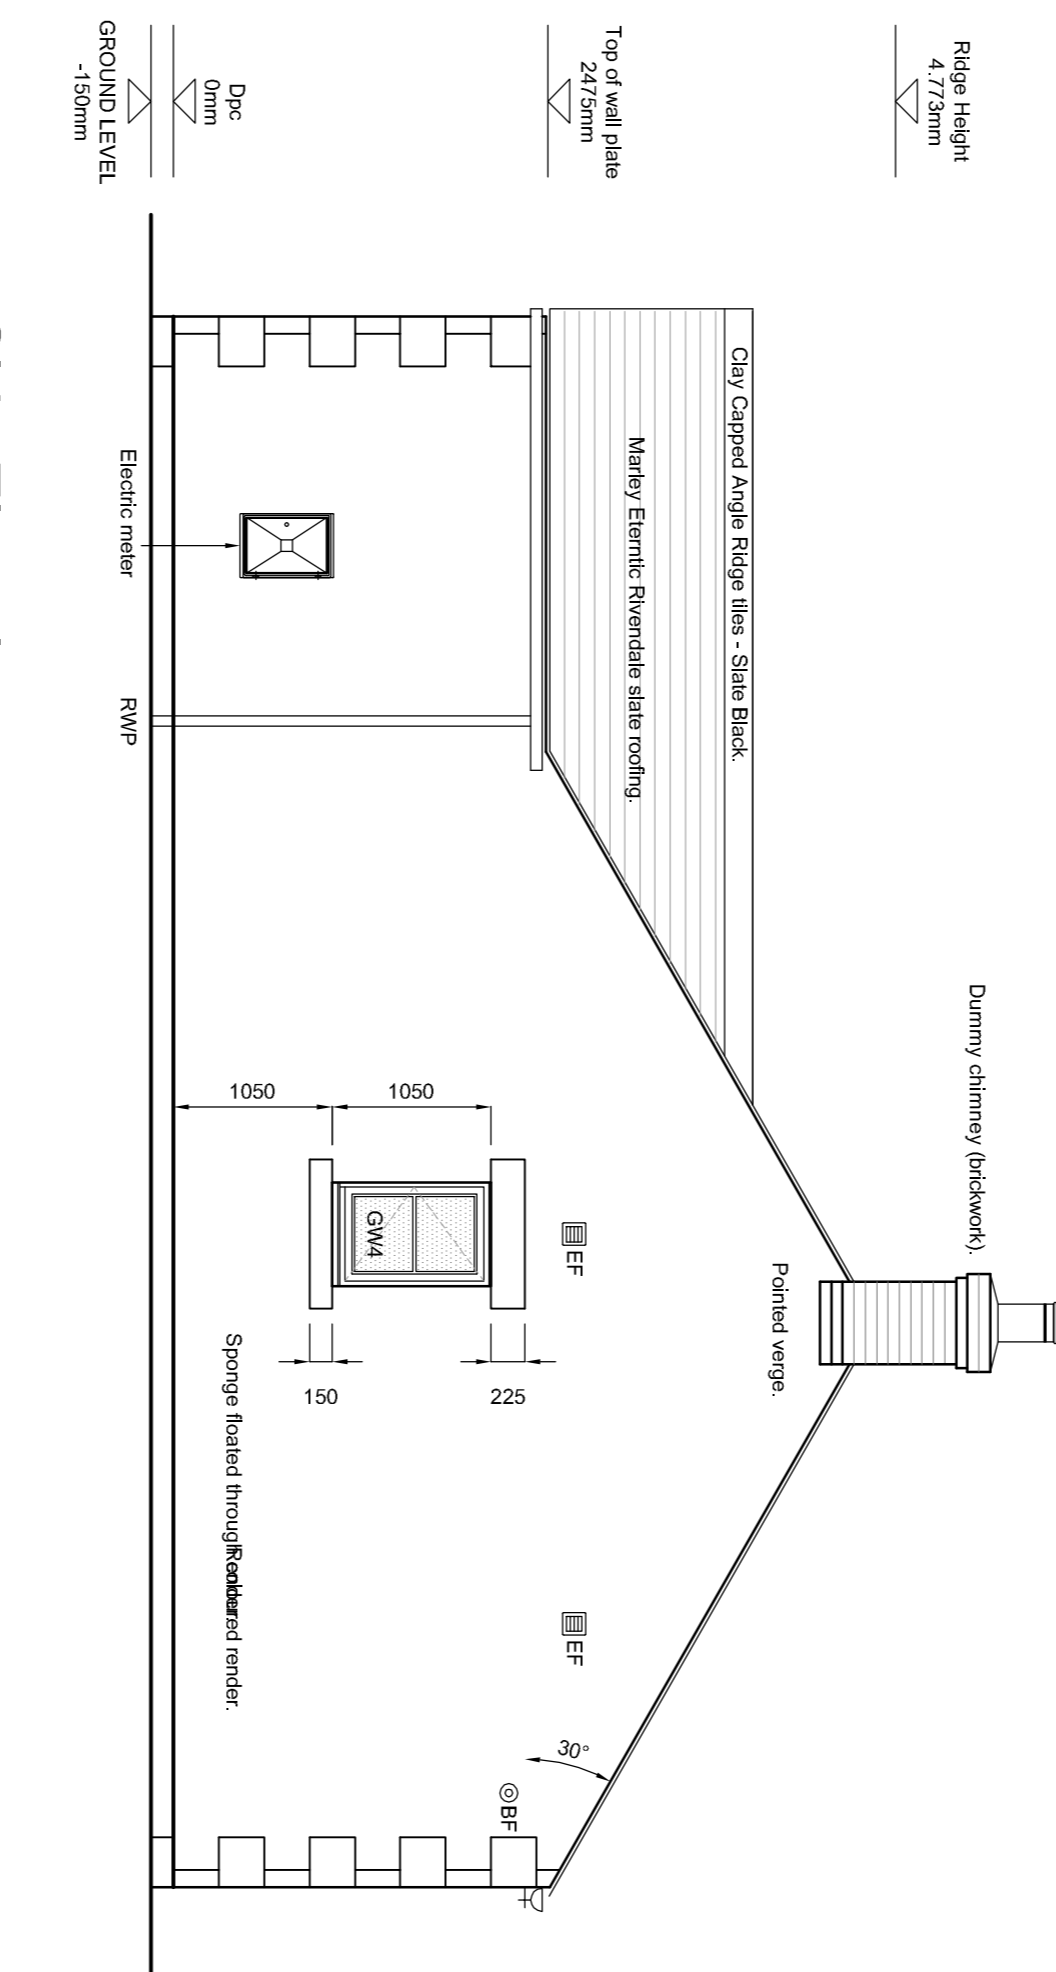

Side Elevation

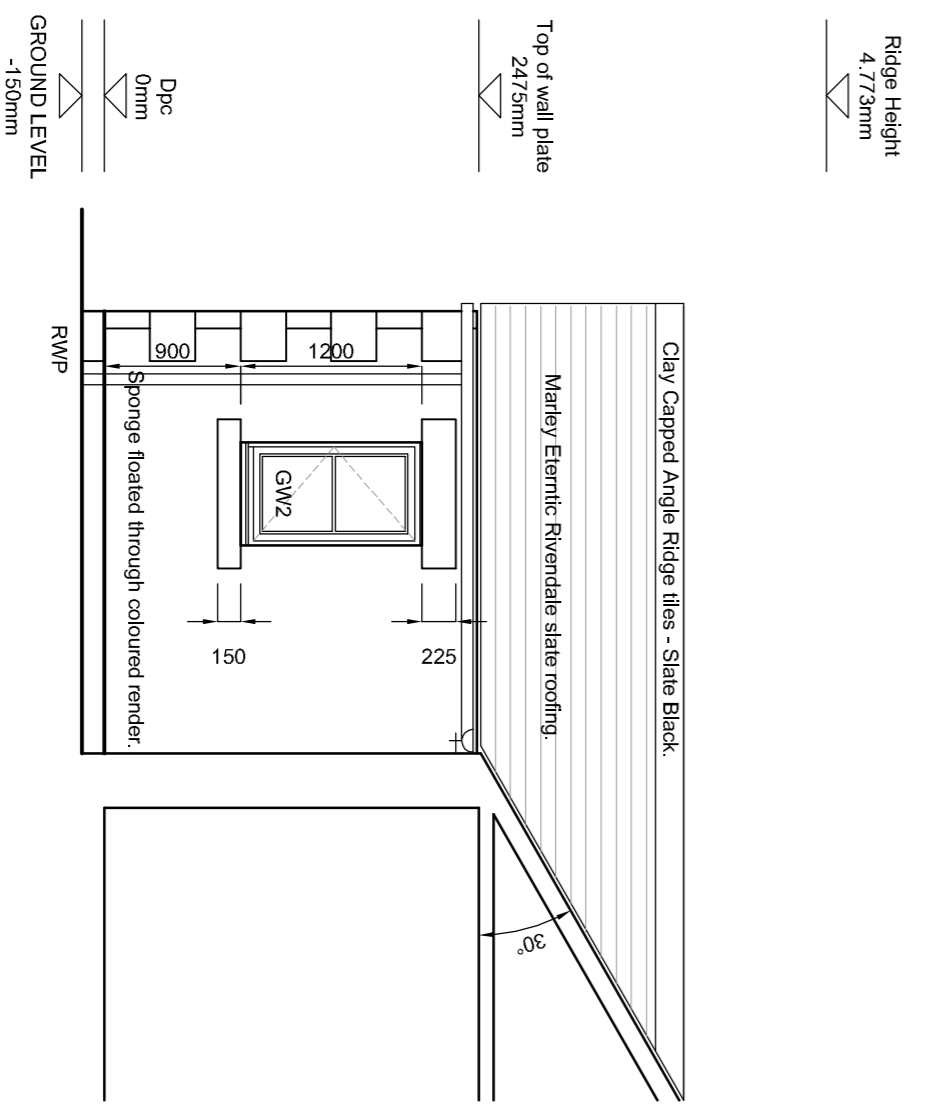

'Inner' Side Elevation

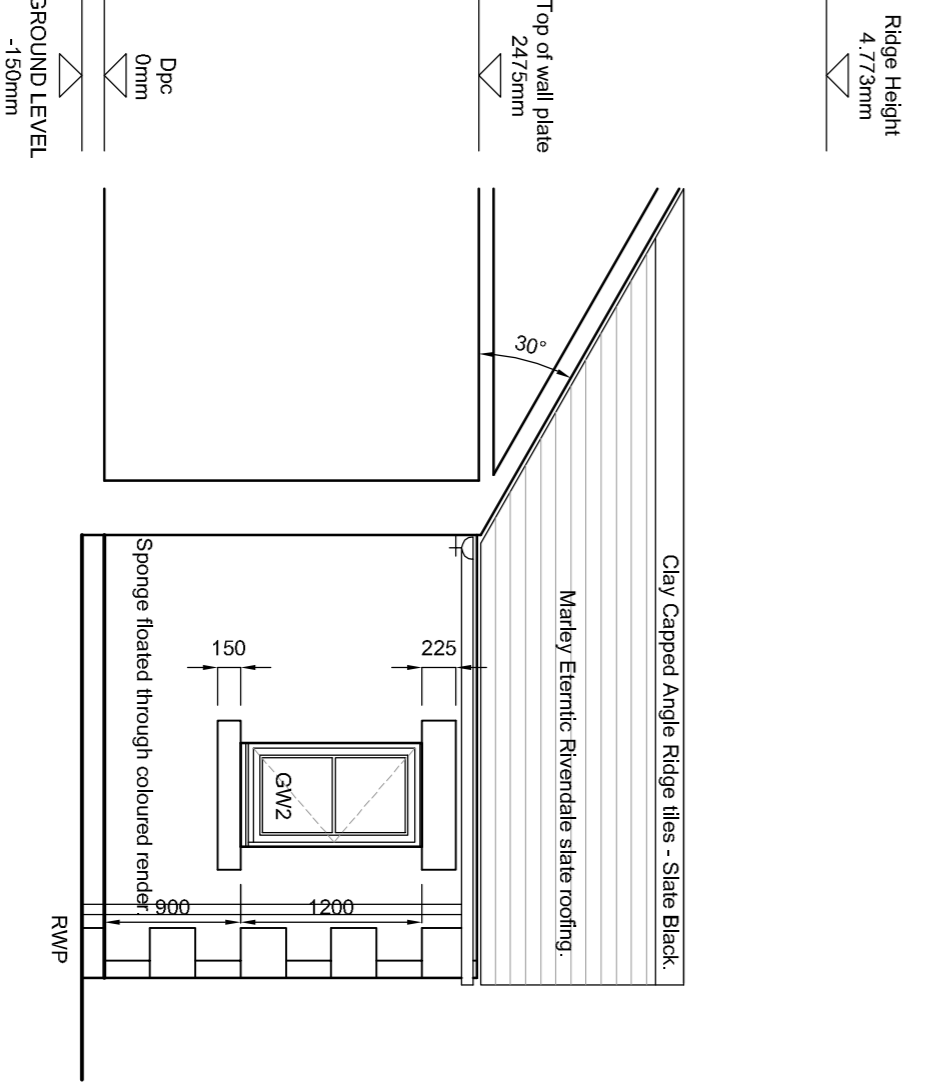

'Inner' Side Elevation



NOTE: Superstructure design to be checked and confirmed by Structural Engineer prior to construction.

Rev	By	Note	Date
A	GF	External materials updated.	14.06.17
B	GF	External materials updated to Sponge floated through coloured render. RWP moved. Aristone quions and mullions added.	
C	GF	Mullions removed at clients request.	21.11.17



53 The Barnery, Lawrence Street, York YO10 3WH. T: 01904 653772
F: 01904 653779. E: mail@pra-architects.com. W: www.pra-architects.com

PROJECT: Whalley Road, Hurst Green

TITLE: Plots 12-13 - Elevations

CLIENT: Hillcrest Homes

DATE: 11.11.16 SCALE: 1:50@A1

DWG. NO: Y81:1008:204 REVISION: C

DRAWN: PM CHECKED: JD

DO NOT SCALE FROM DRAWINGS. ANY DISCREPANCIES TO BE NOTIFIED TO THE ARCHITECTS. COPYRIGHT RESERVED

Plots 12 - 13 (House Type A 735) - Elevations