




Proposed Residential Development at Whalley Road, Hurst Green

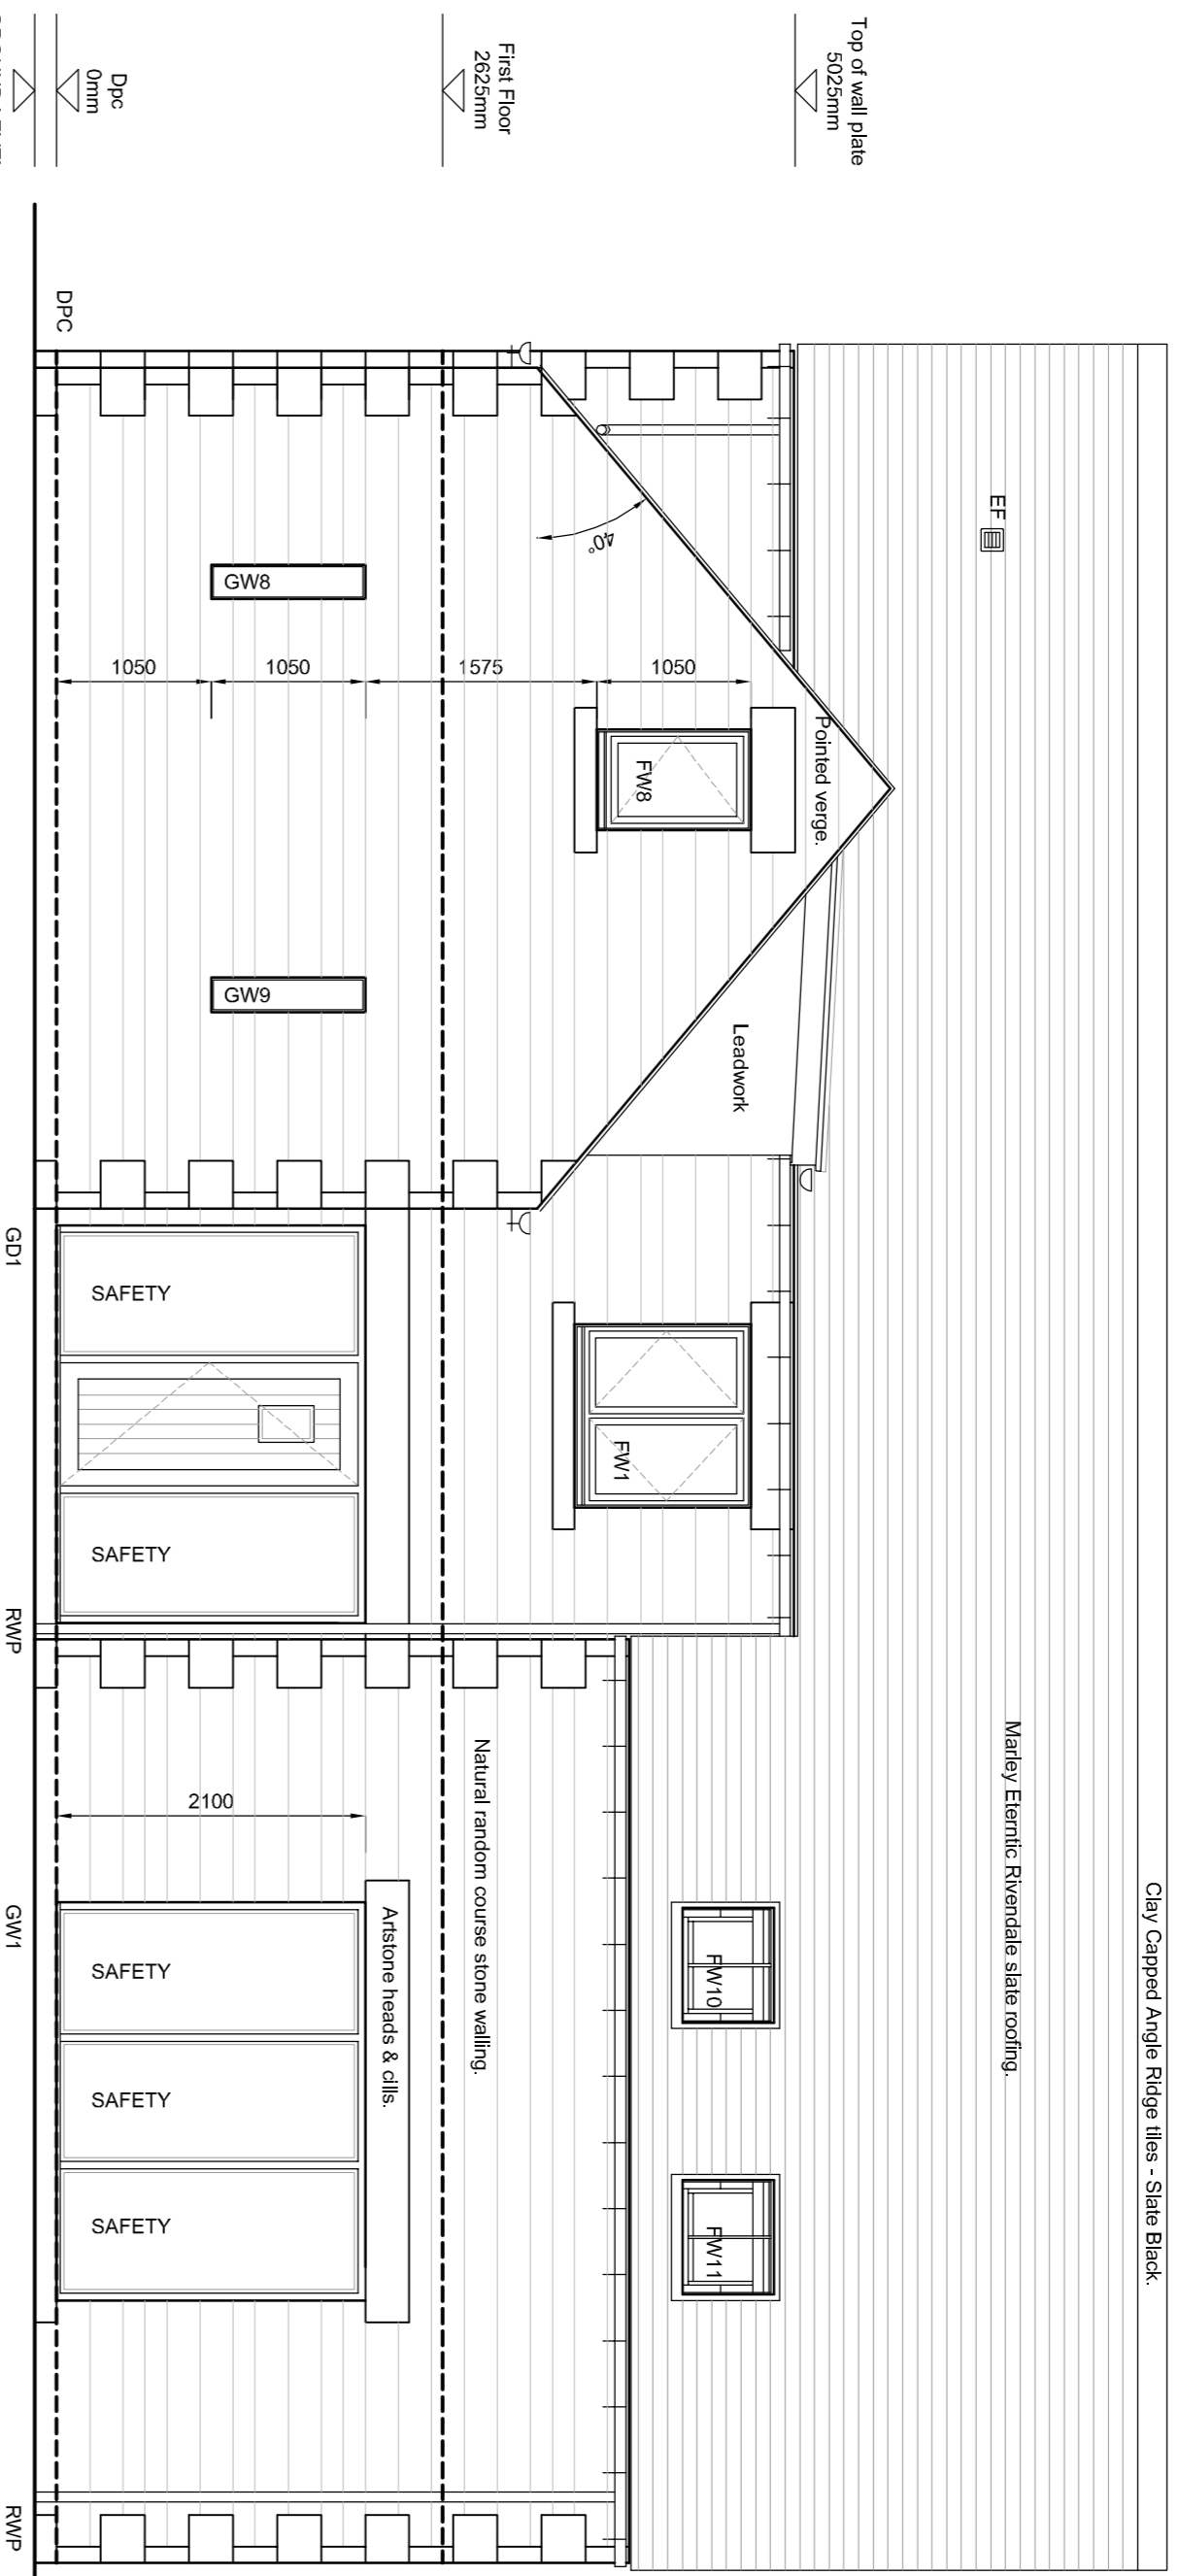


Front Elevation

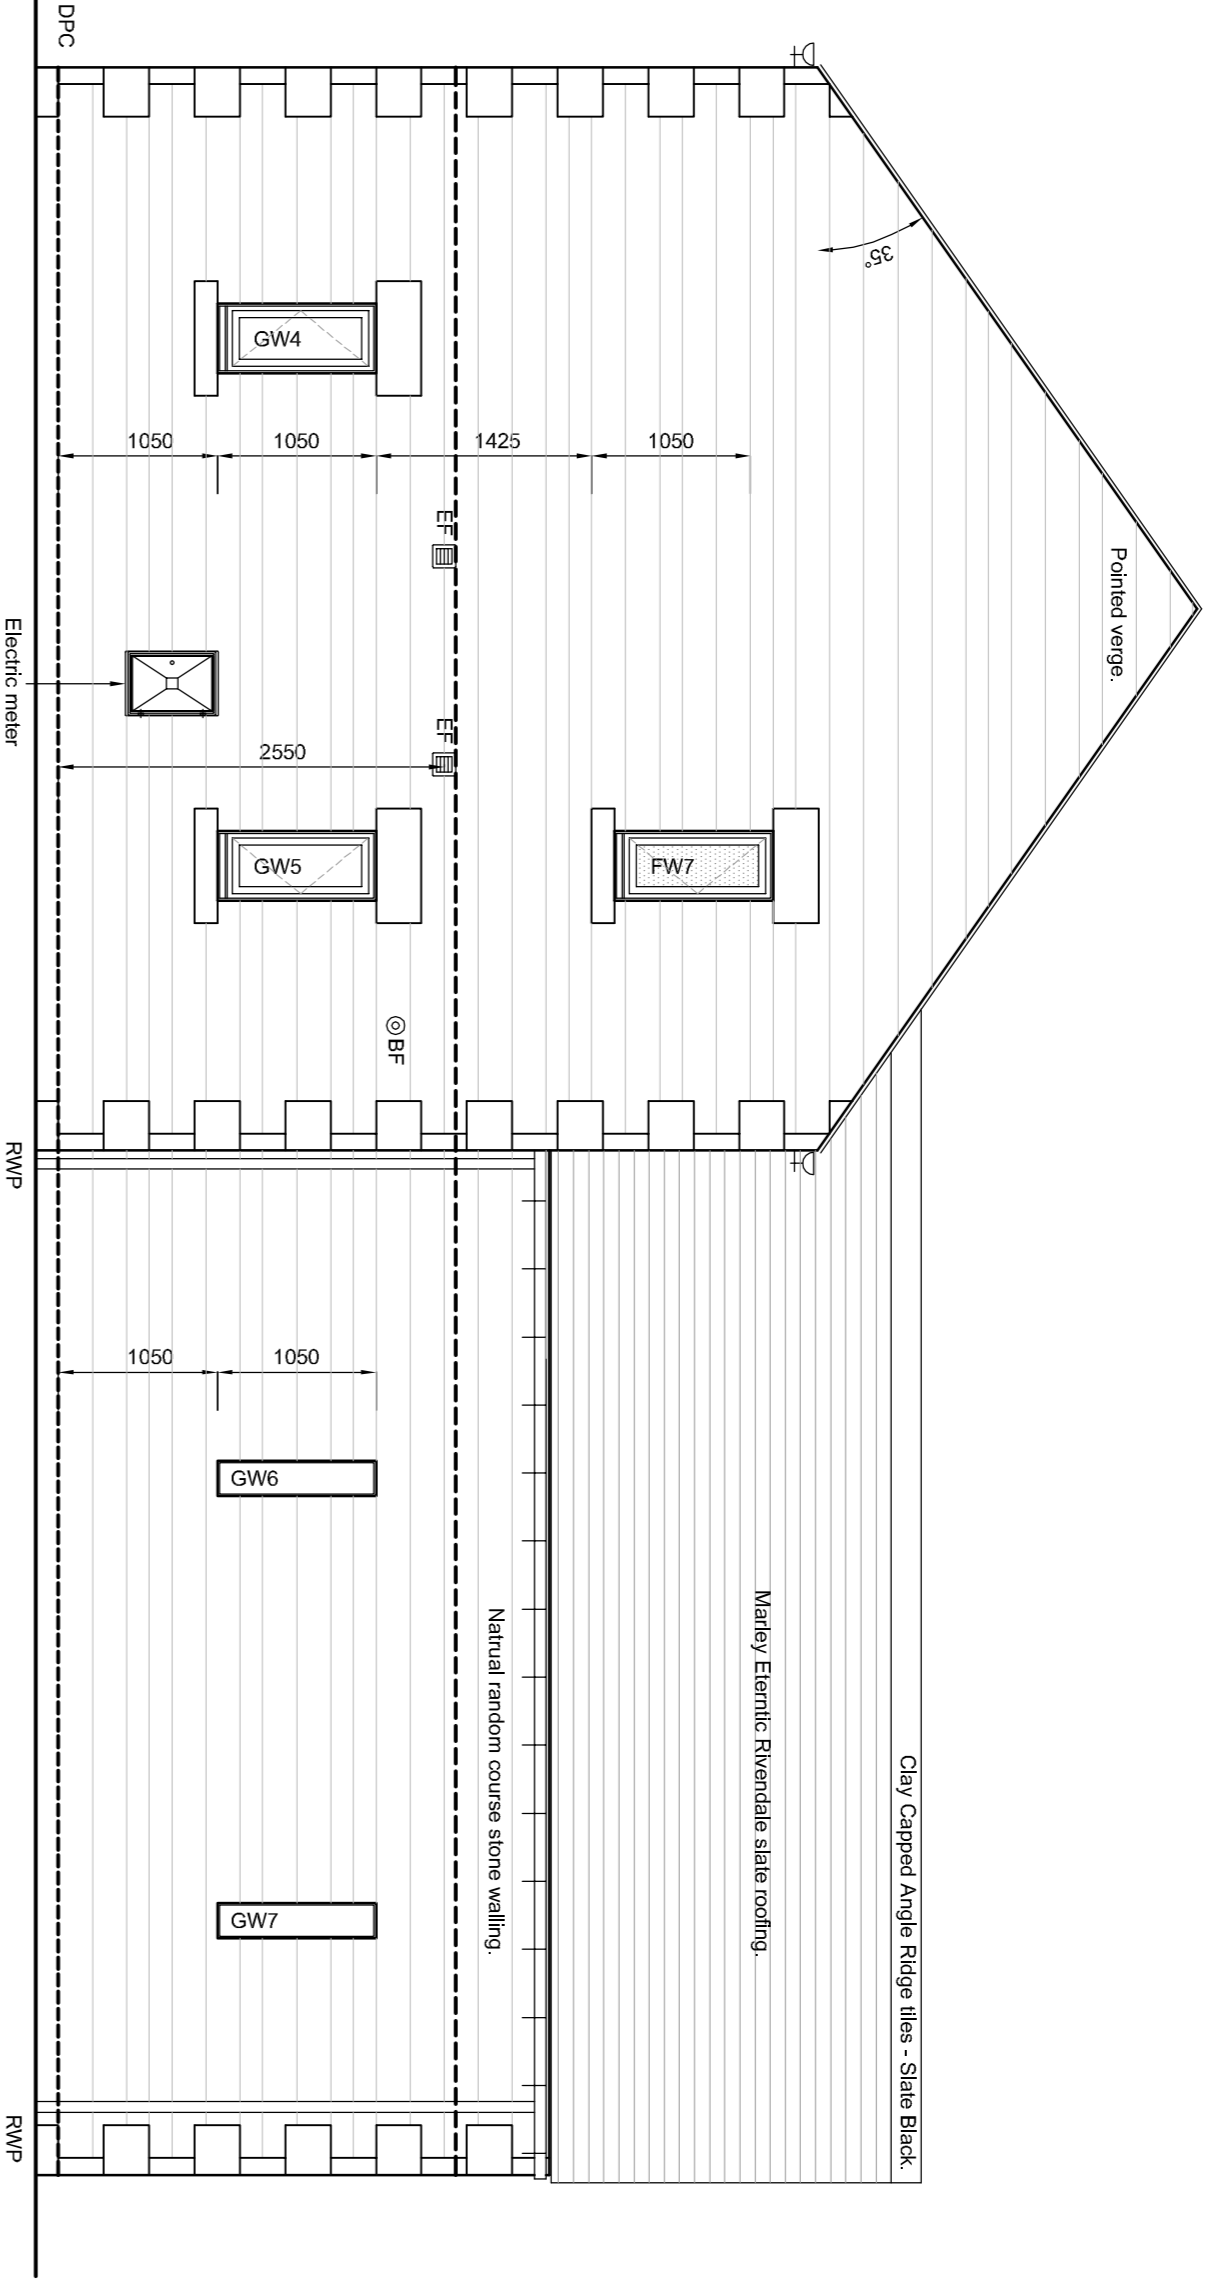

Side Elevation

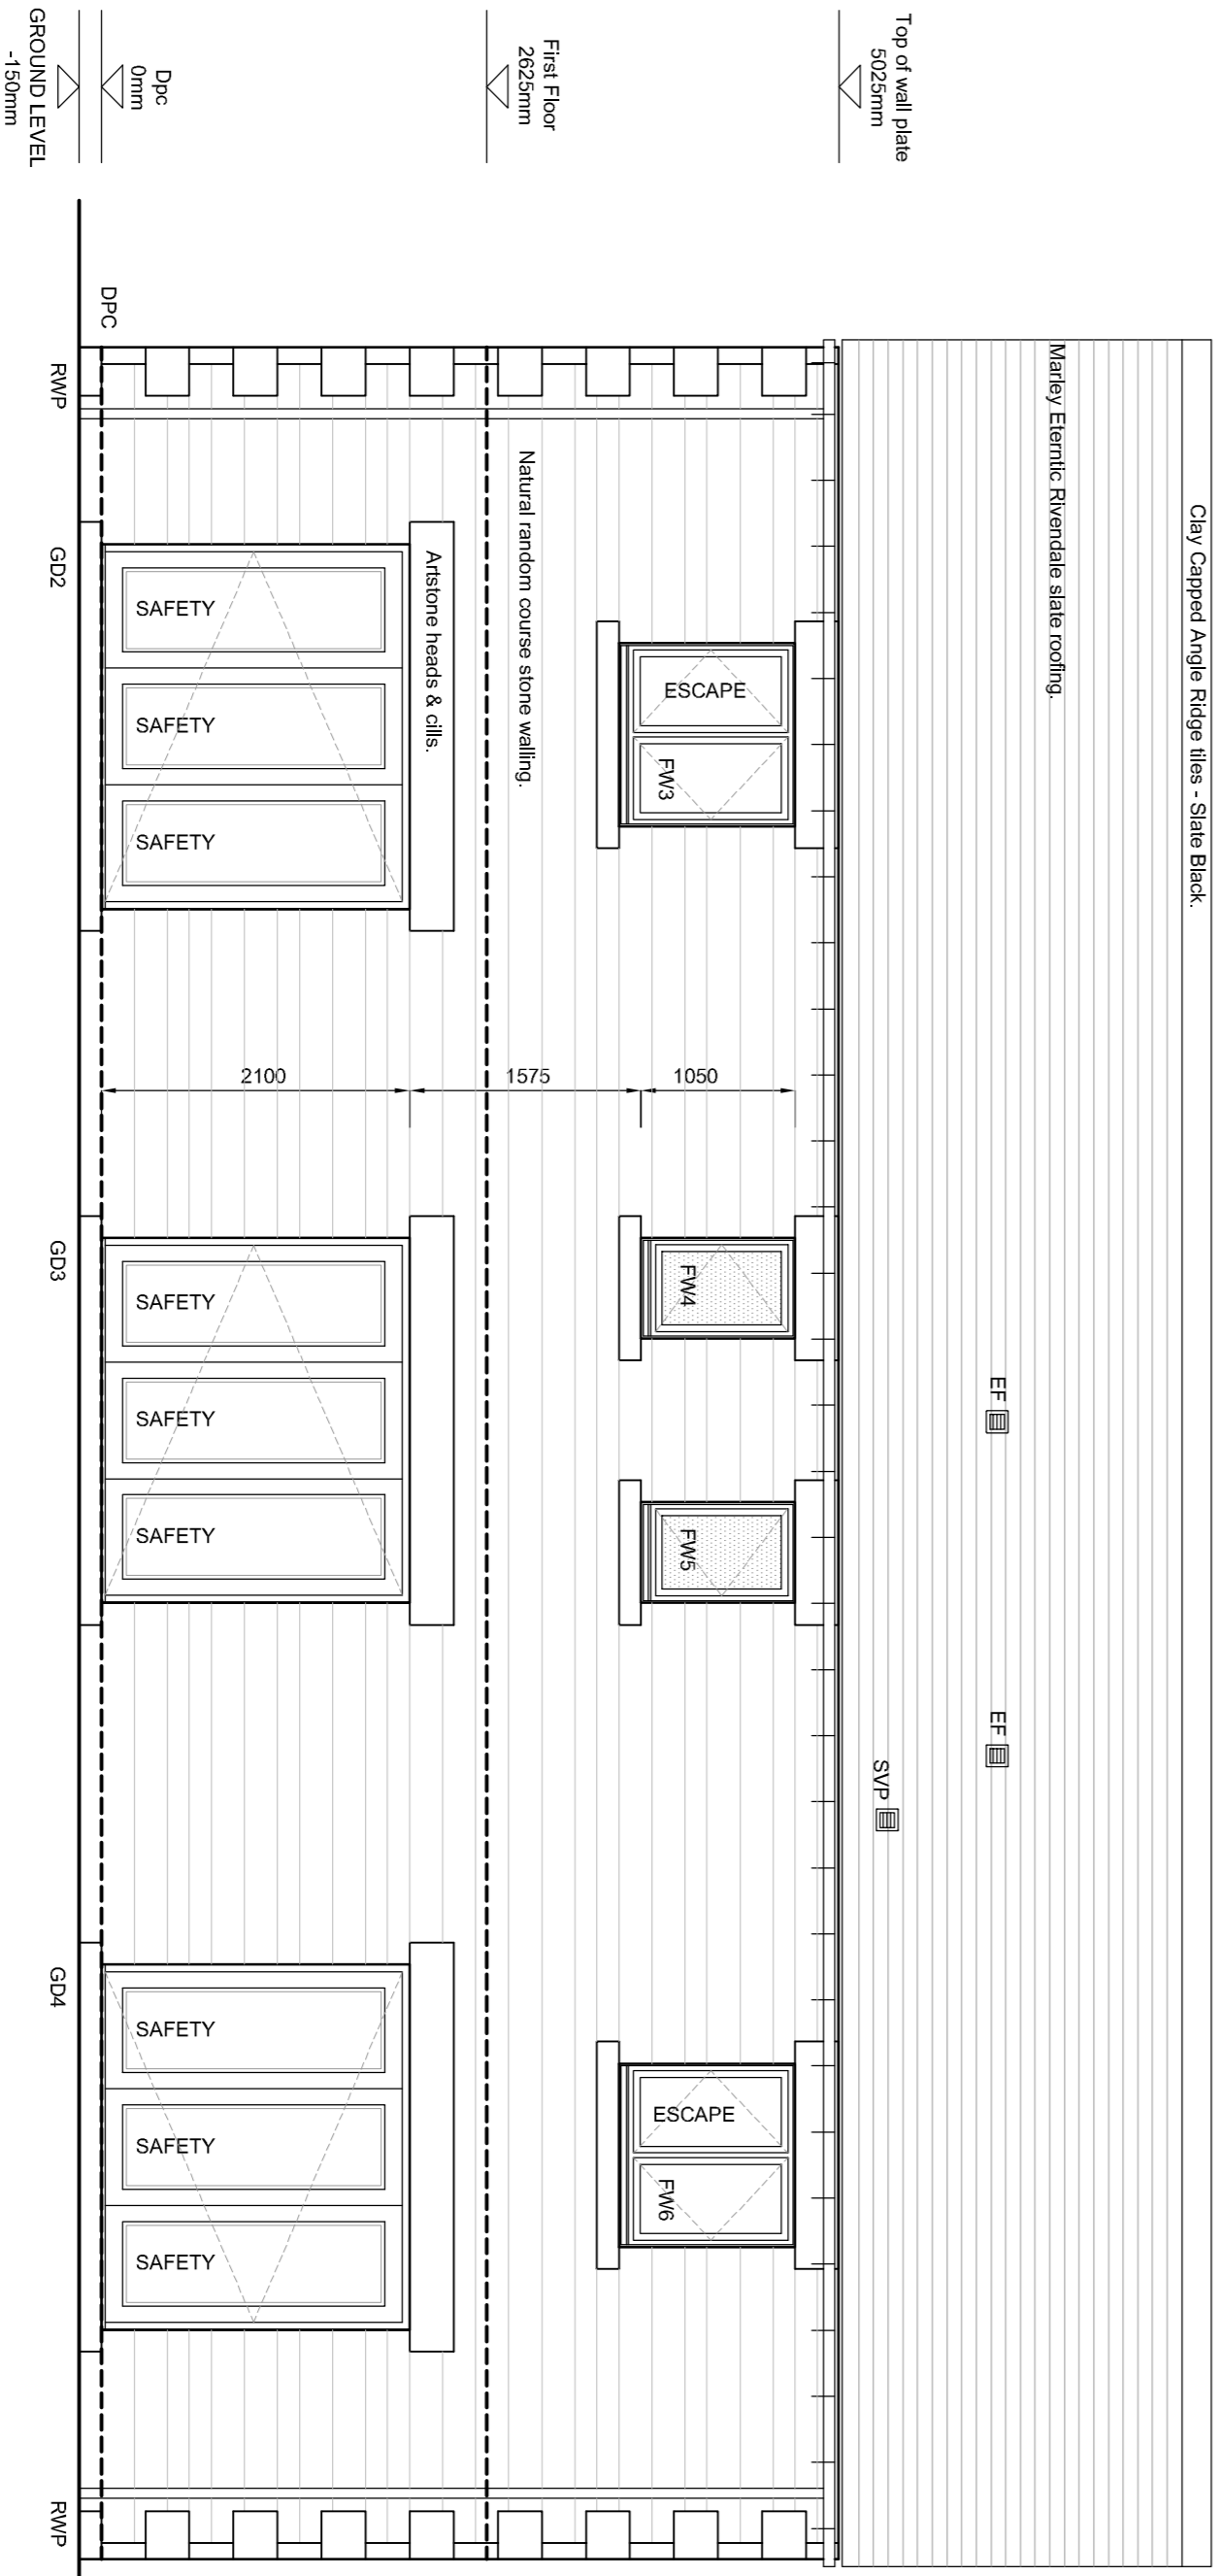

Rear Elevation

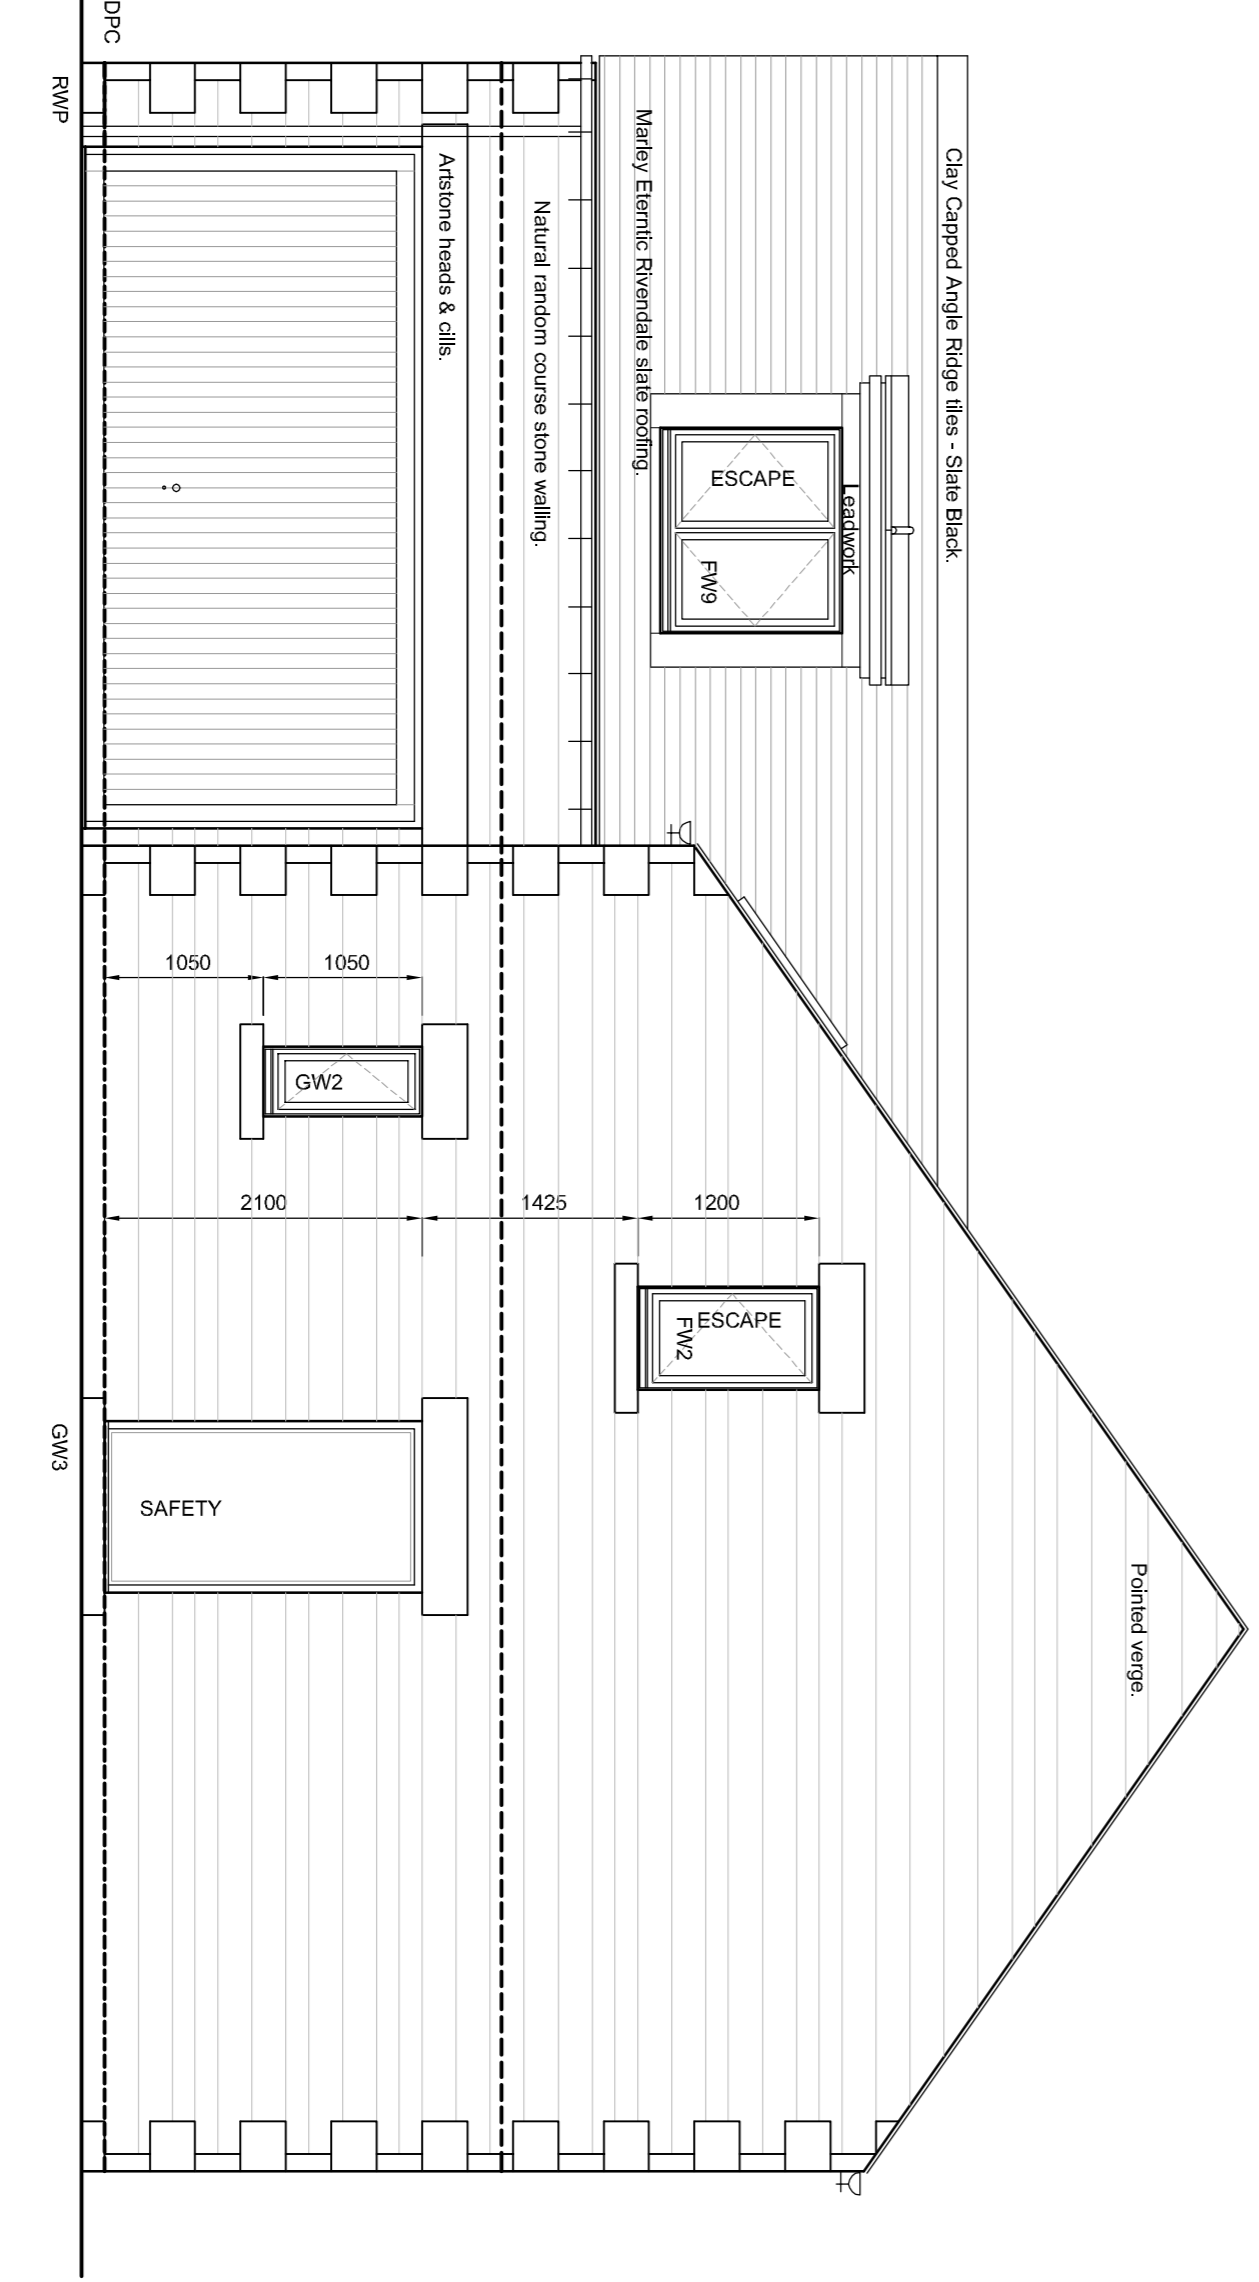

Side Elevation

NOTE: Superstructure design to be checked and confirmed by Structural Engineer prior to construction.



C	GF	Mullions removed at clients request.	21.11.17
B	GF	External materials updated to Natural random coursed stone. RWP moved Family room renamed to 'Retreat'. Artstone quions and mullions added.	25.10.17
A	GF	External materials updated.	14.06.17
Rev	By	Note	Date



53 The Barnery, Lawrence Street, York YO10 3WH. T: 01904 653772
 F: 01904 653779. E: mail@pra-architects.com W: www.pra-architects.com

PROJECT Whalley Road, Hurst Green
 TITLE Plot 23 - Elevations

CLIENT Hillcrest Homes
 DATE 11.11.16 SCALE 1:50@A1

DWG. NO. Y81:1008:213 REVISION C

DRAWN SH CHECKED JD
 DO NOT SCALE FROM DRAWINGS. ANY DISCREPANCIES TO BE NOTIFIED TO THE ARCHITECTS. COPYRIGHT RESERVED

Plot 23 (House Type M 2425) - Elevations