



# Proposed Residential Development at Whalley Road, Hurst Green

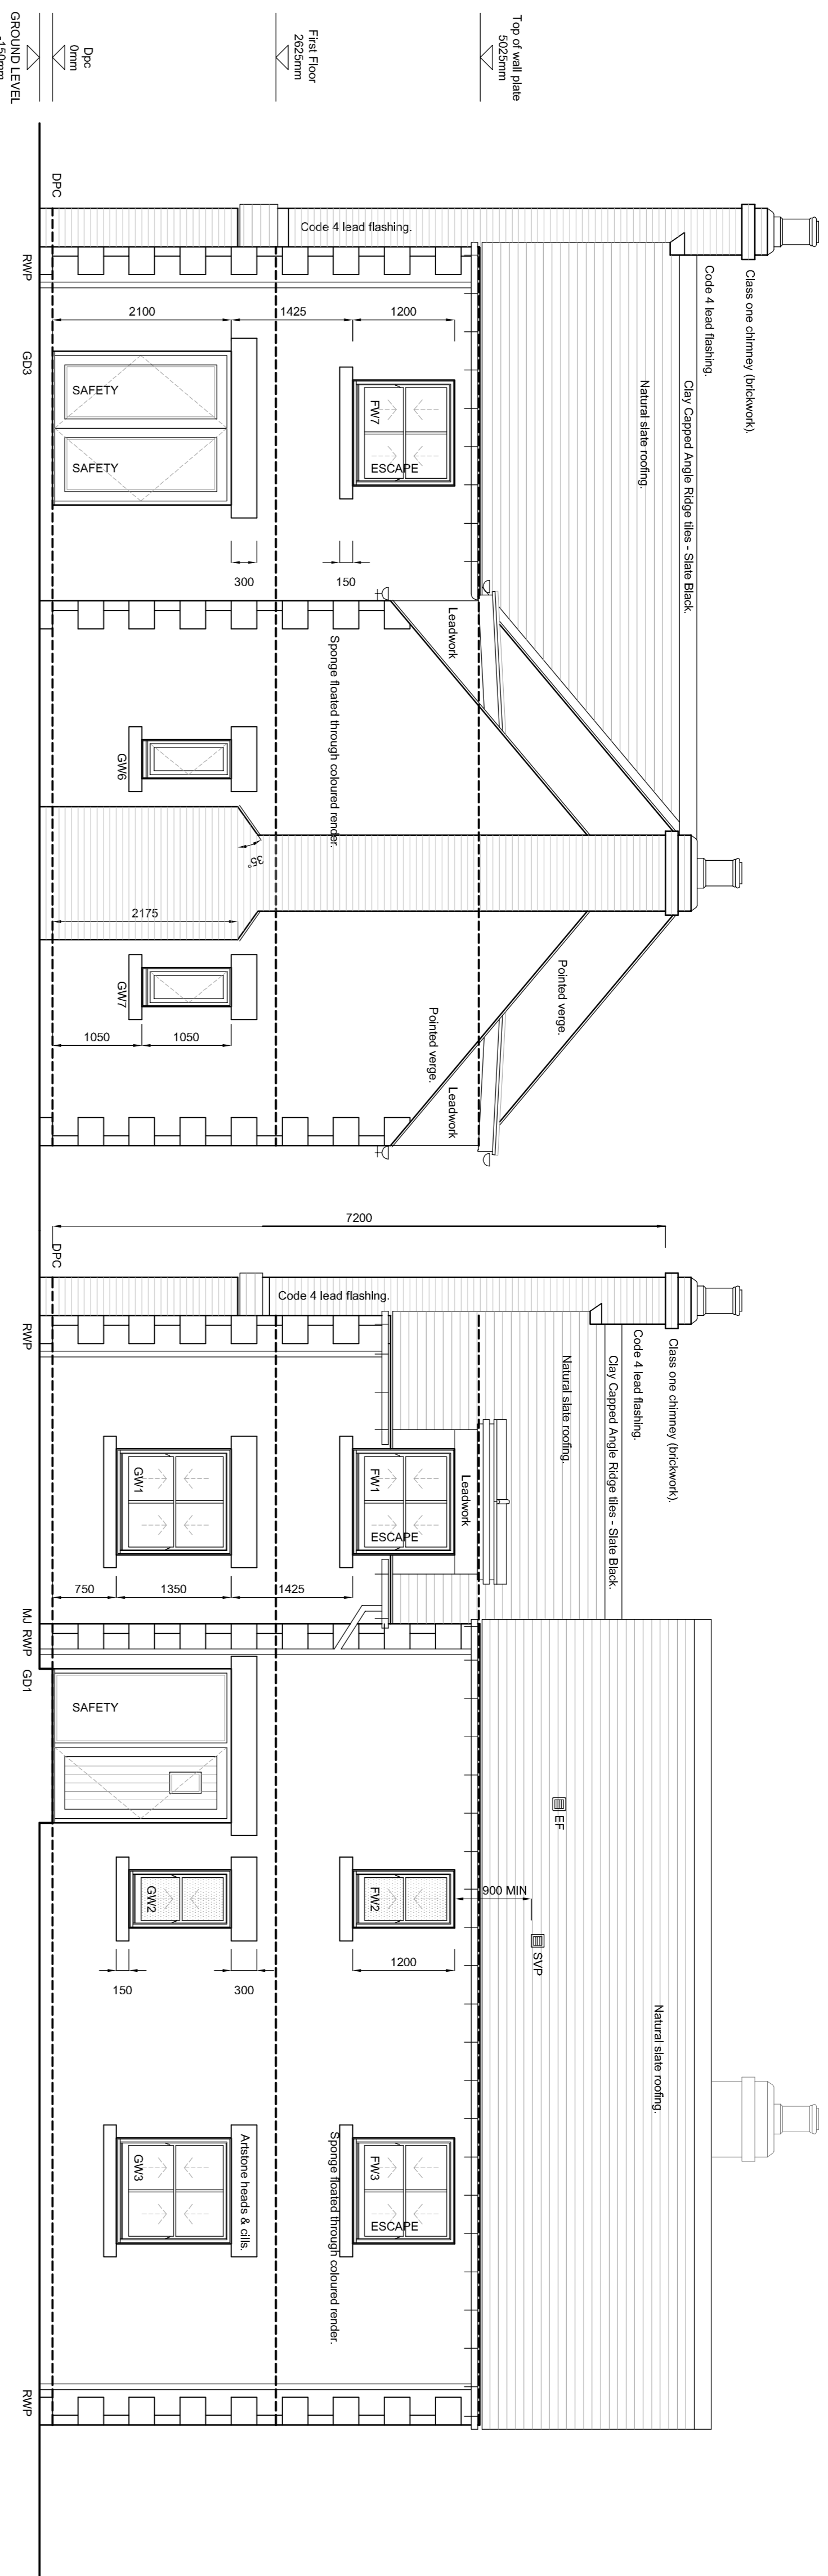

Front Elevation

Side Elevation

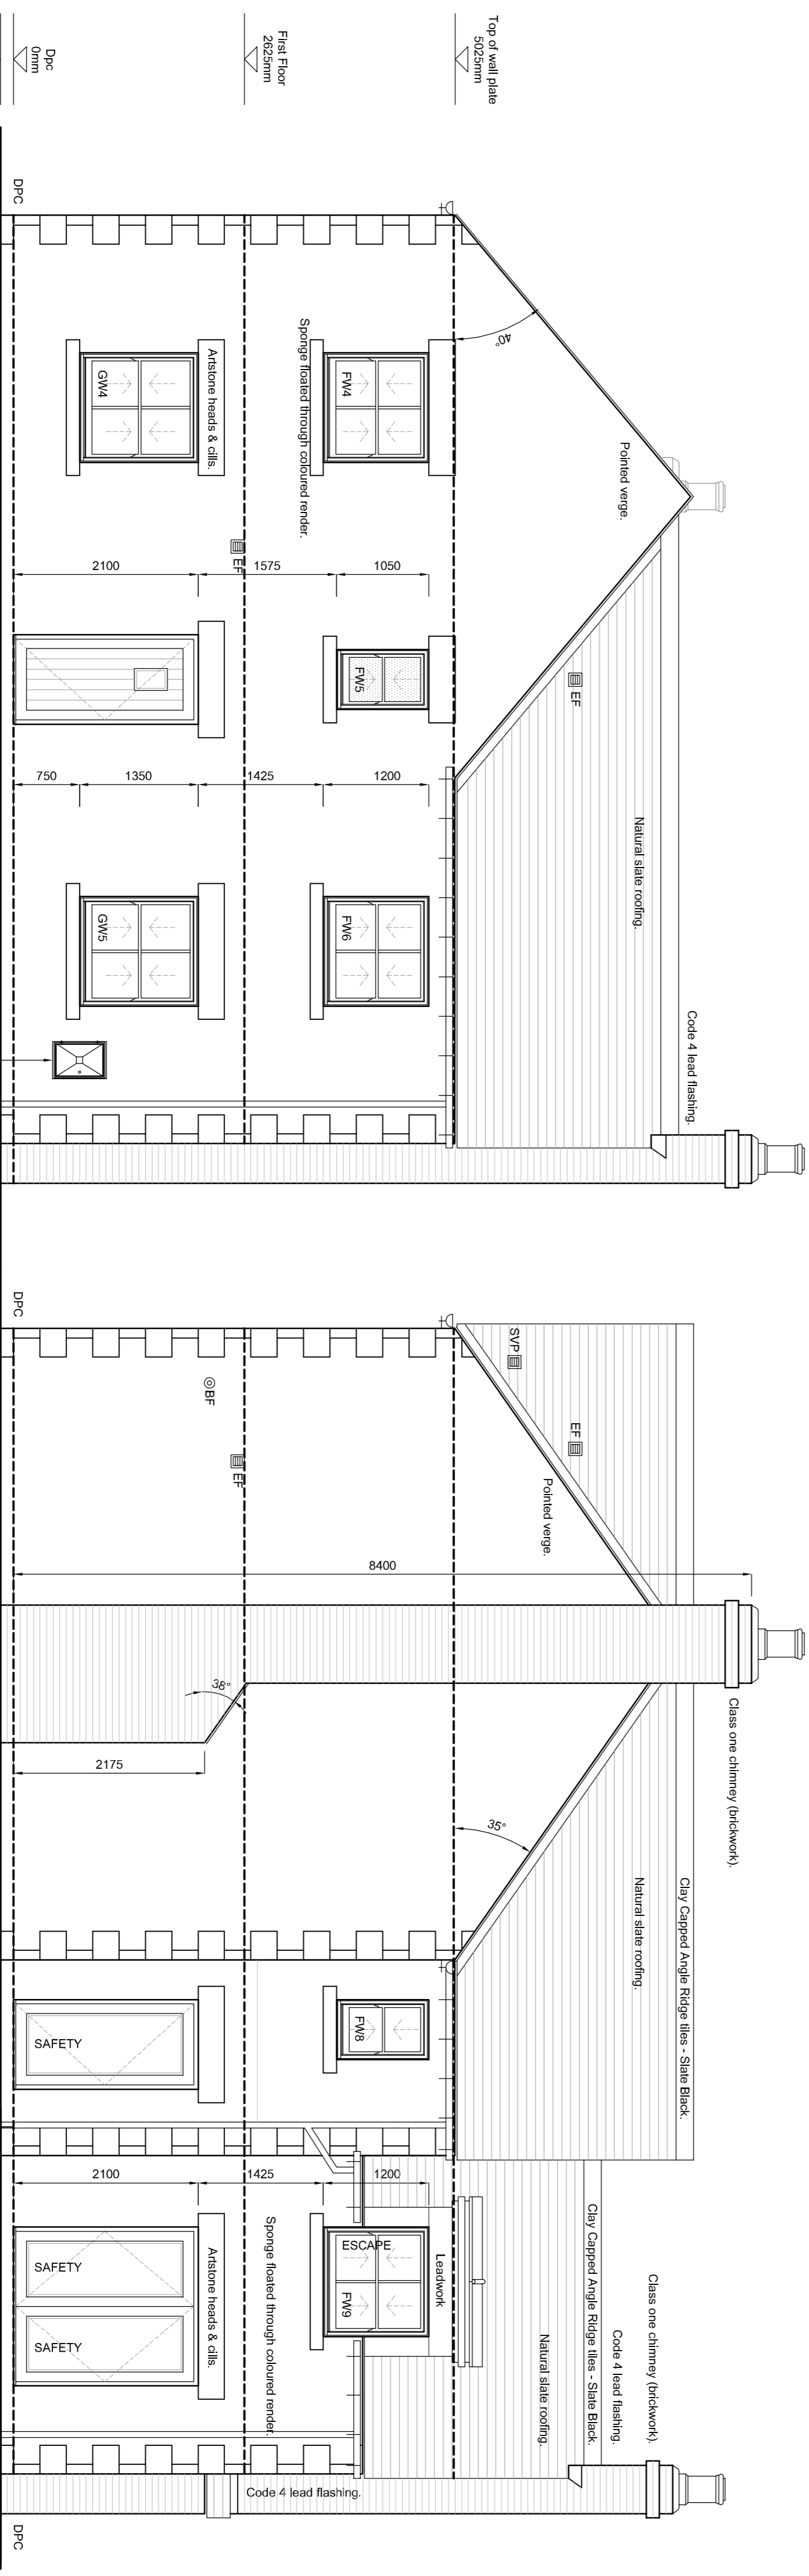

Rear Elevation

Side Elevation

**NOTE: Superstructure design to be checked and confirmed by Structural Engineer prior to construction.**



Rev	By	Note	Date
A	GF	External materials updated.	14.06.17
B	GF	External materials updated to Sponge floated through coloured render. RWP moved. Family room renamed to 'Retreat'. Artstone quions added.	25.10.17



53 The Barnley Lawrence Street, York YO10 3WH. T: 01904 653772  
 F: 01904 653779. E: mail@pra-architects.com. W: www.pra-architects.com

PROJECT: Whalley Road, Hurst Green  
 TITLE: Plot 25 - Elevations

CLIENT: Hillcrest Homes  
 DATE: 11.11.16

SCALE: 1:50@A1  
 REVISION: B

DRAWN: SH  
 CHECKED: JD  
 DO NOT SCALE FROM DRAWINGS. ANY DISCREPANCIES TO BE NOTIFIED TO THE ARCHITECTS. COPYRIGHT RESERVED

# Plot 25 (House Type N 2045) - Elevations

First Floor  
2025mm

GROUND LEVEL  
-150mm

DPC  
0mm

Top of wall plate  
5025mm

First Floor  
2025mm

GROUND LEVEL  
-150mm

DPC  
0mm

Top of wall plate  
5025mm

First Floor  
2025mm

GROUND LEVEL  
-150mm

DPC  
0mm

Top of wall plate  
5025mm

First Floor  
2025mm

GROUND LEVEL  
-150mm

DPC  
0mm

Top of wall plate  
5025mm

First Floor  
2025mm

GROUND LEVEL  
-150mm

DPC  
0mm

Top of wall plate  
5025mm