




# Proposed Residential Development at Whalley Road, Hurst Green

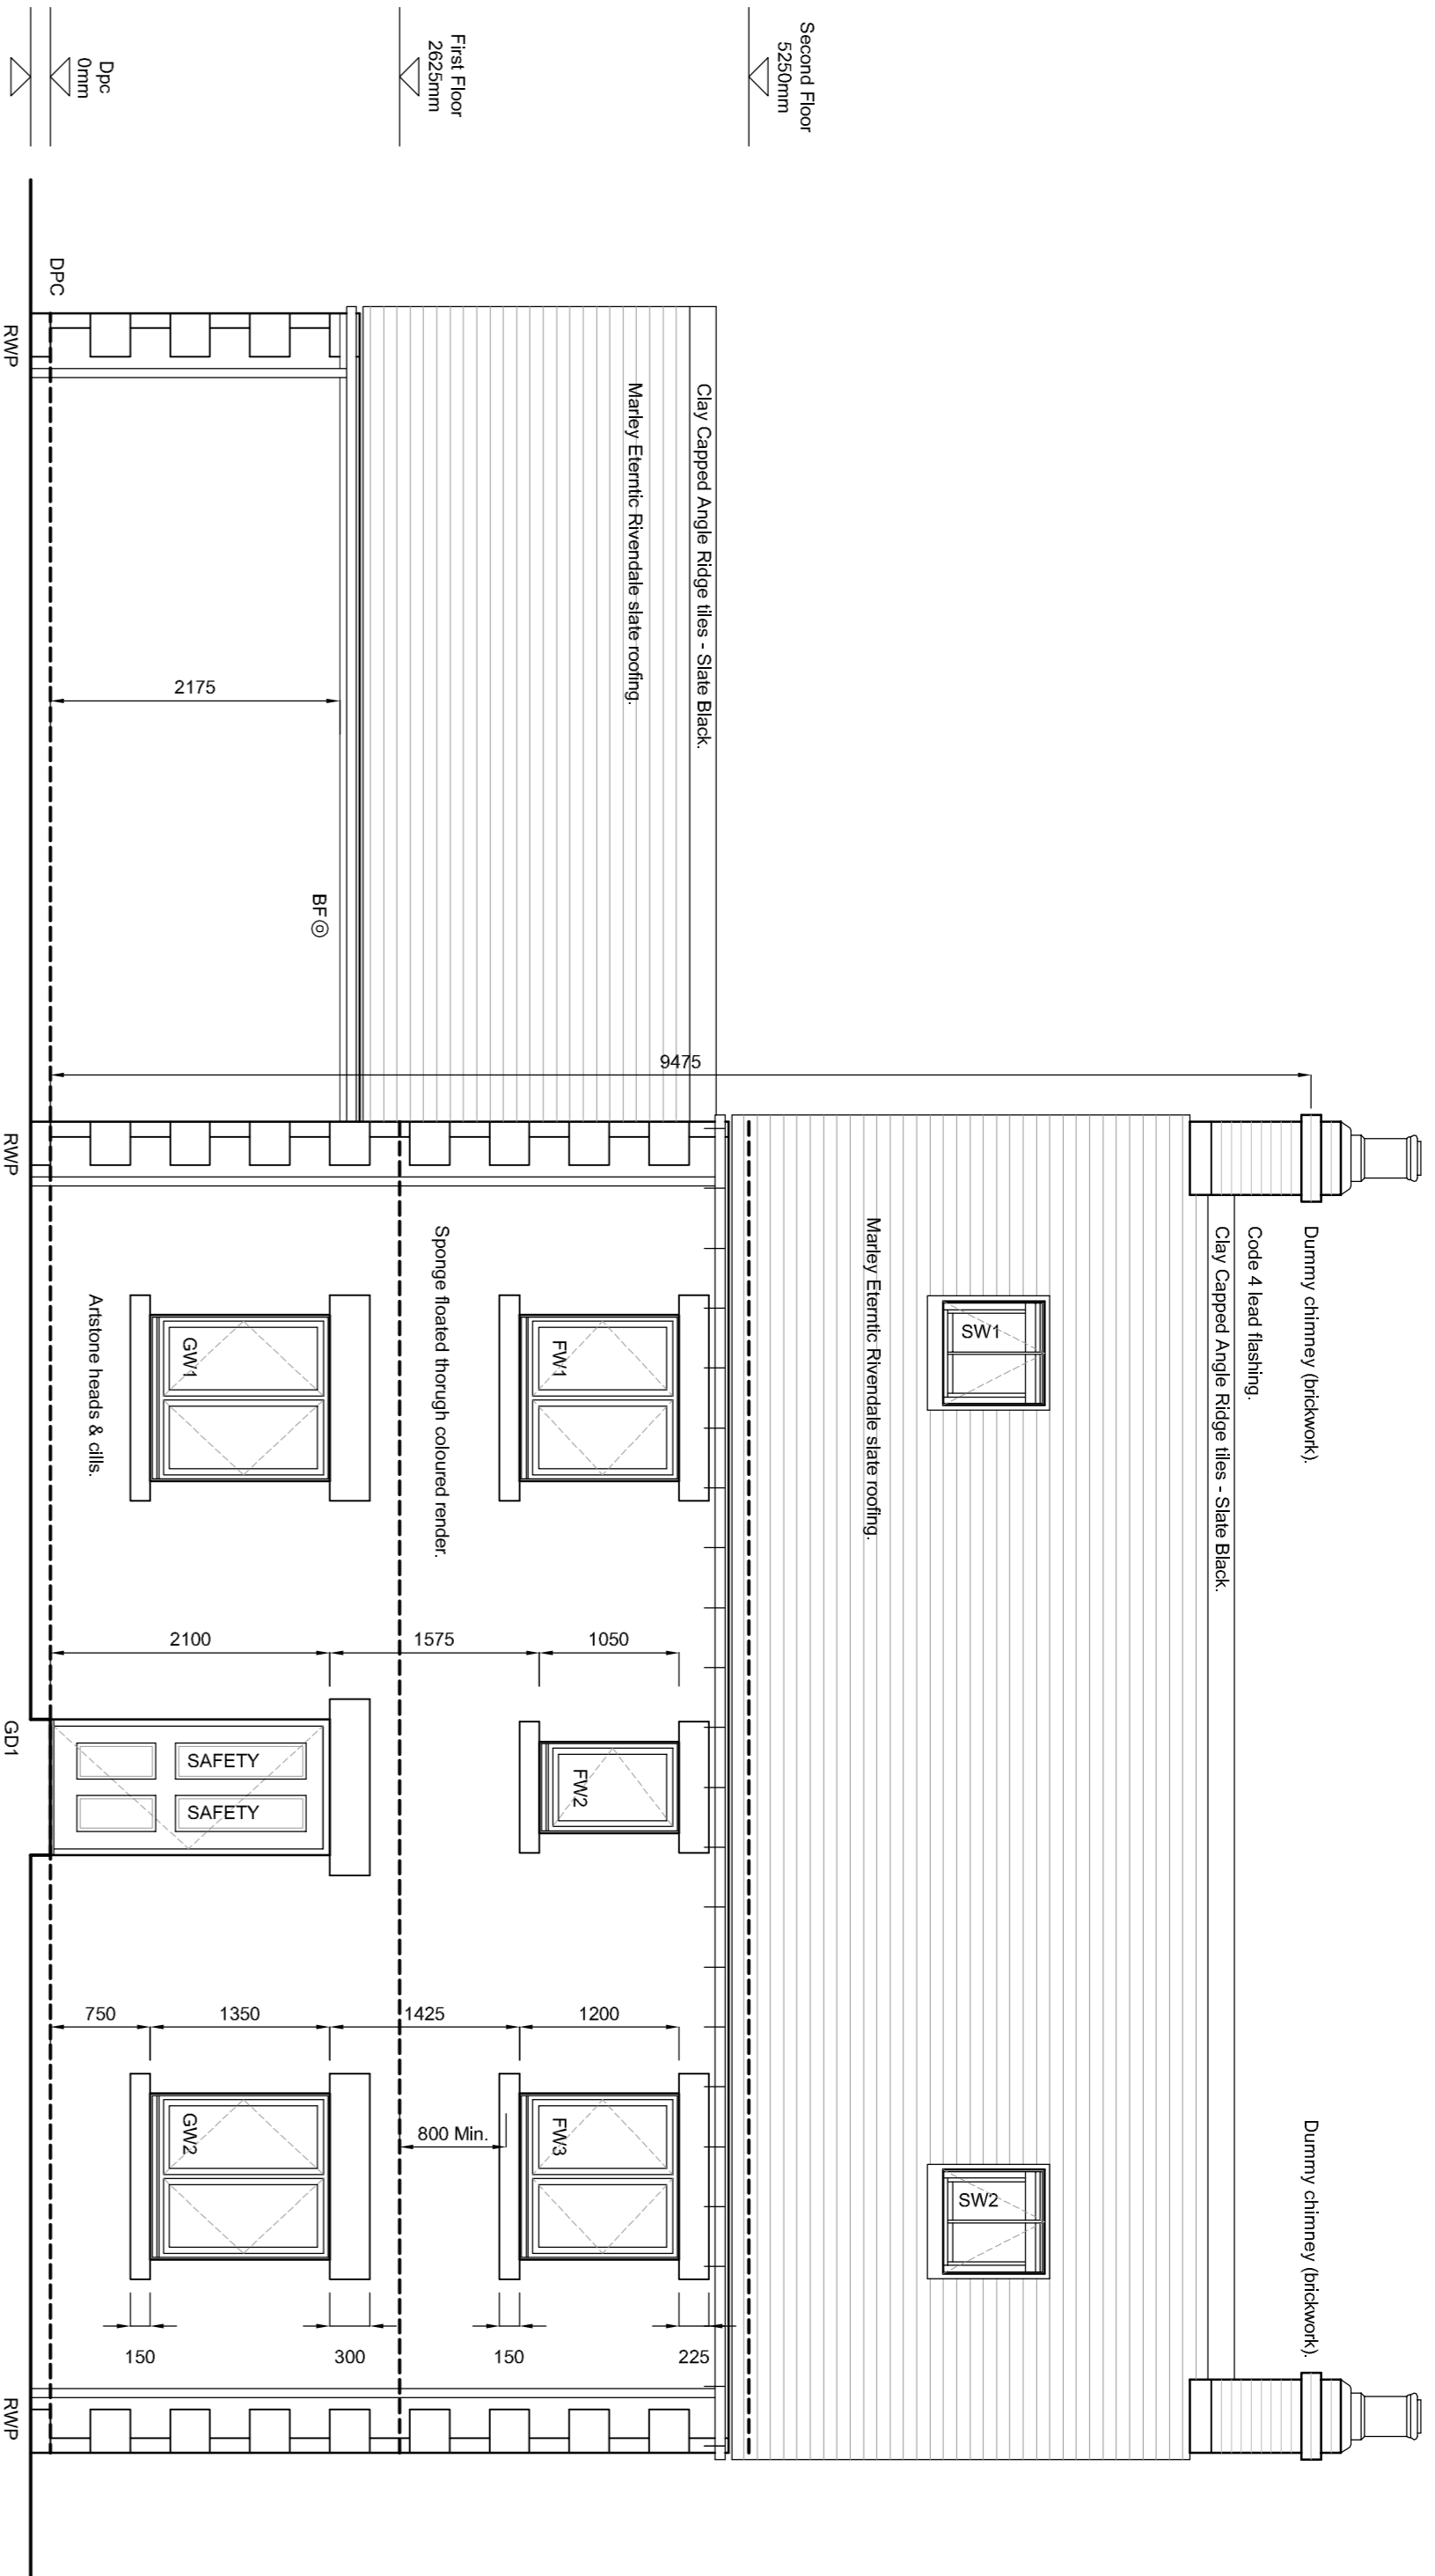


Front Elevation

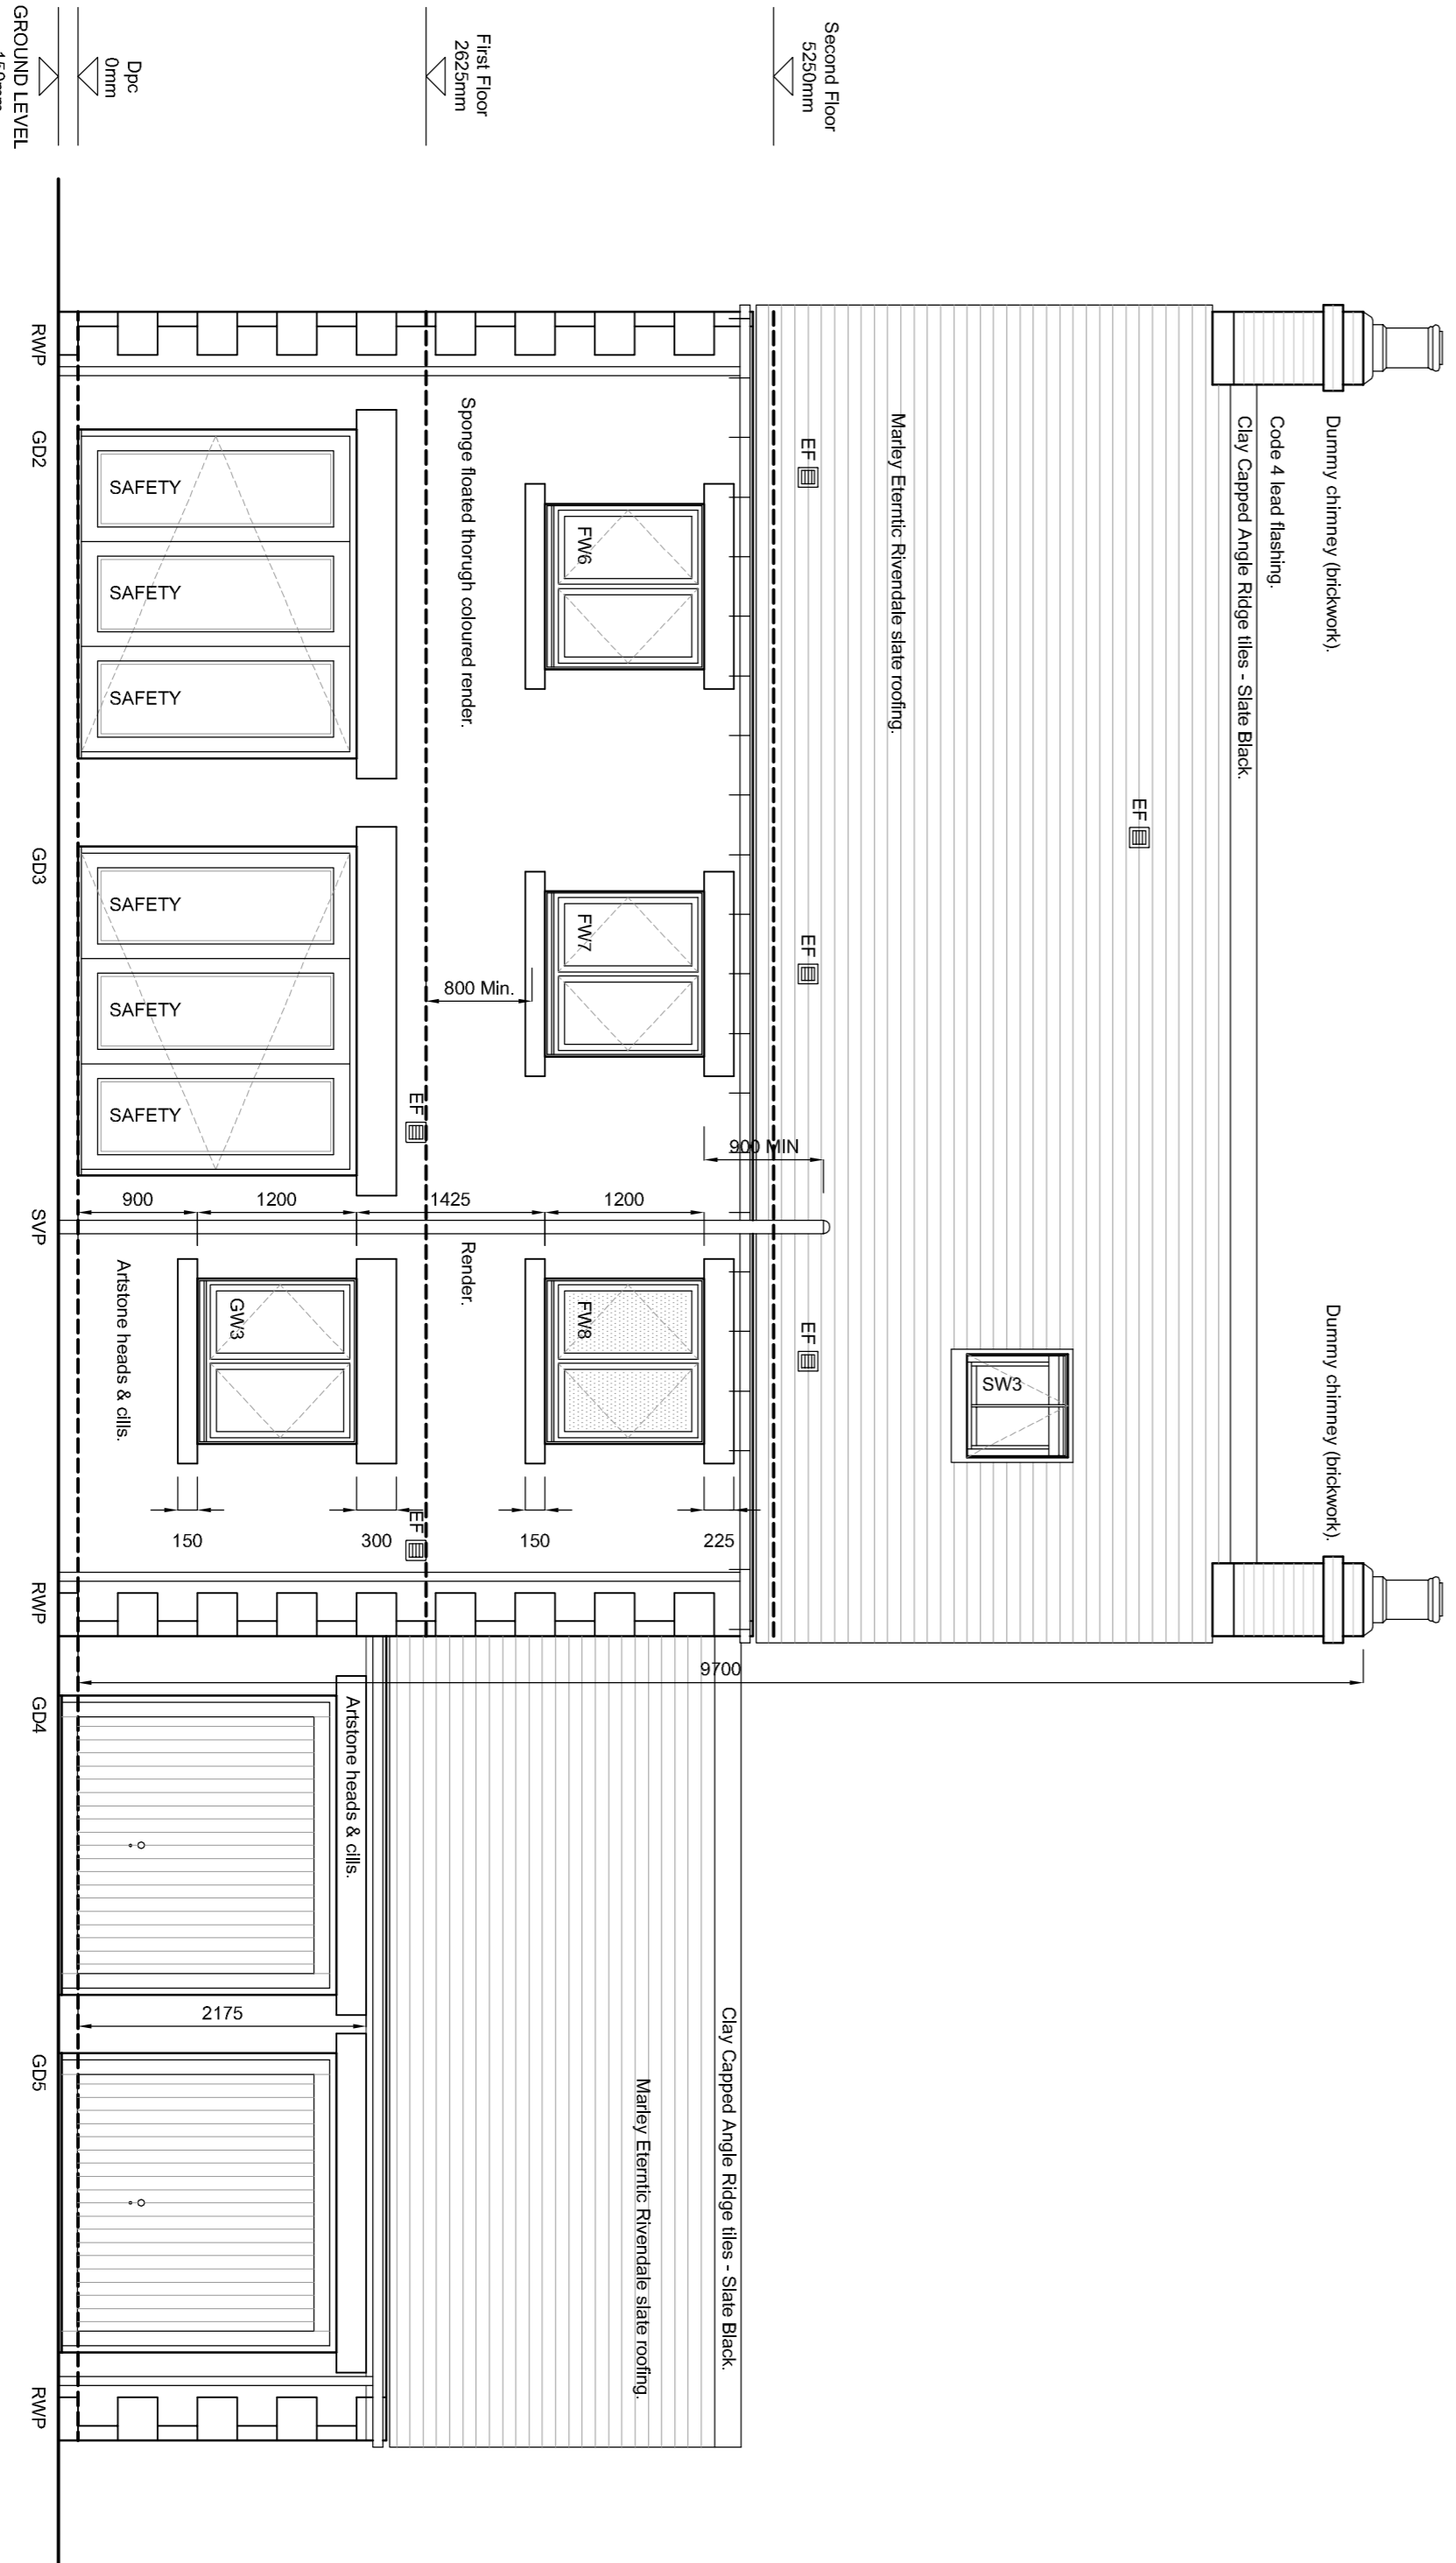

Rear Elevation

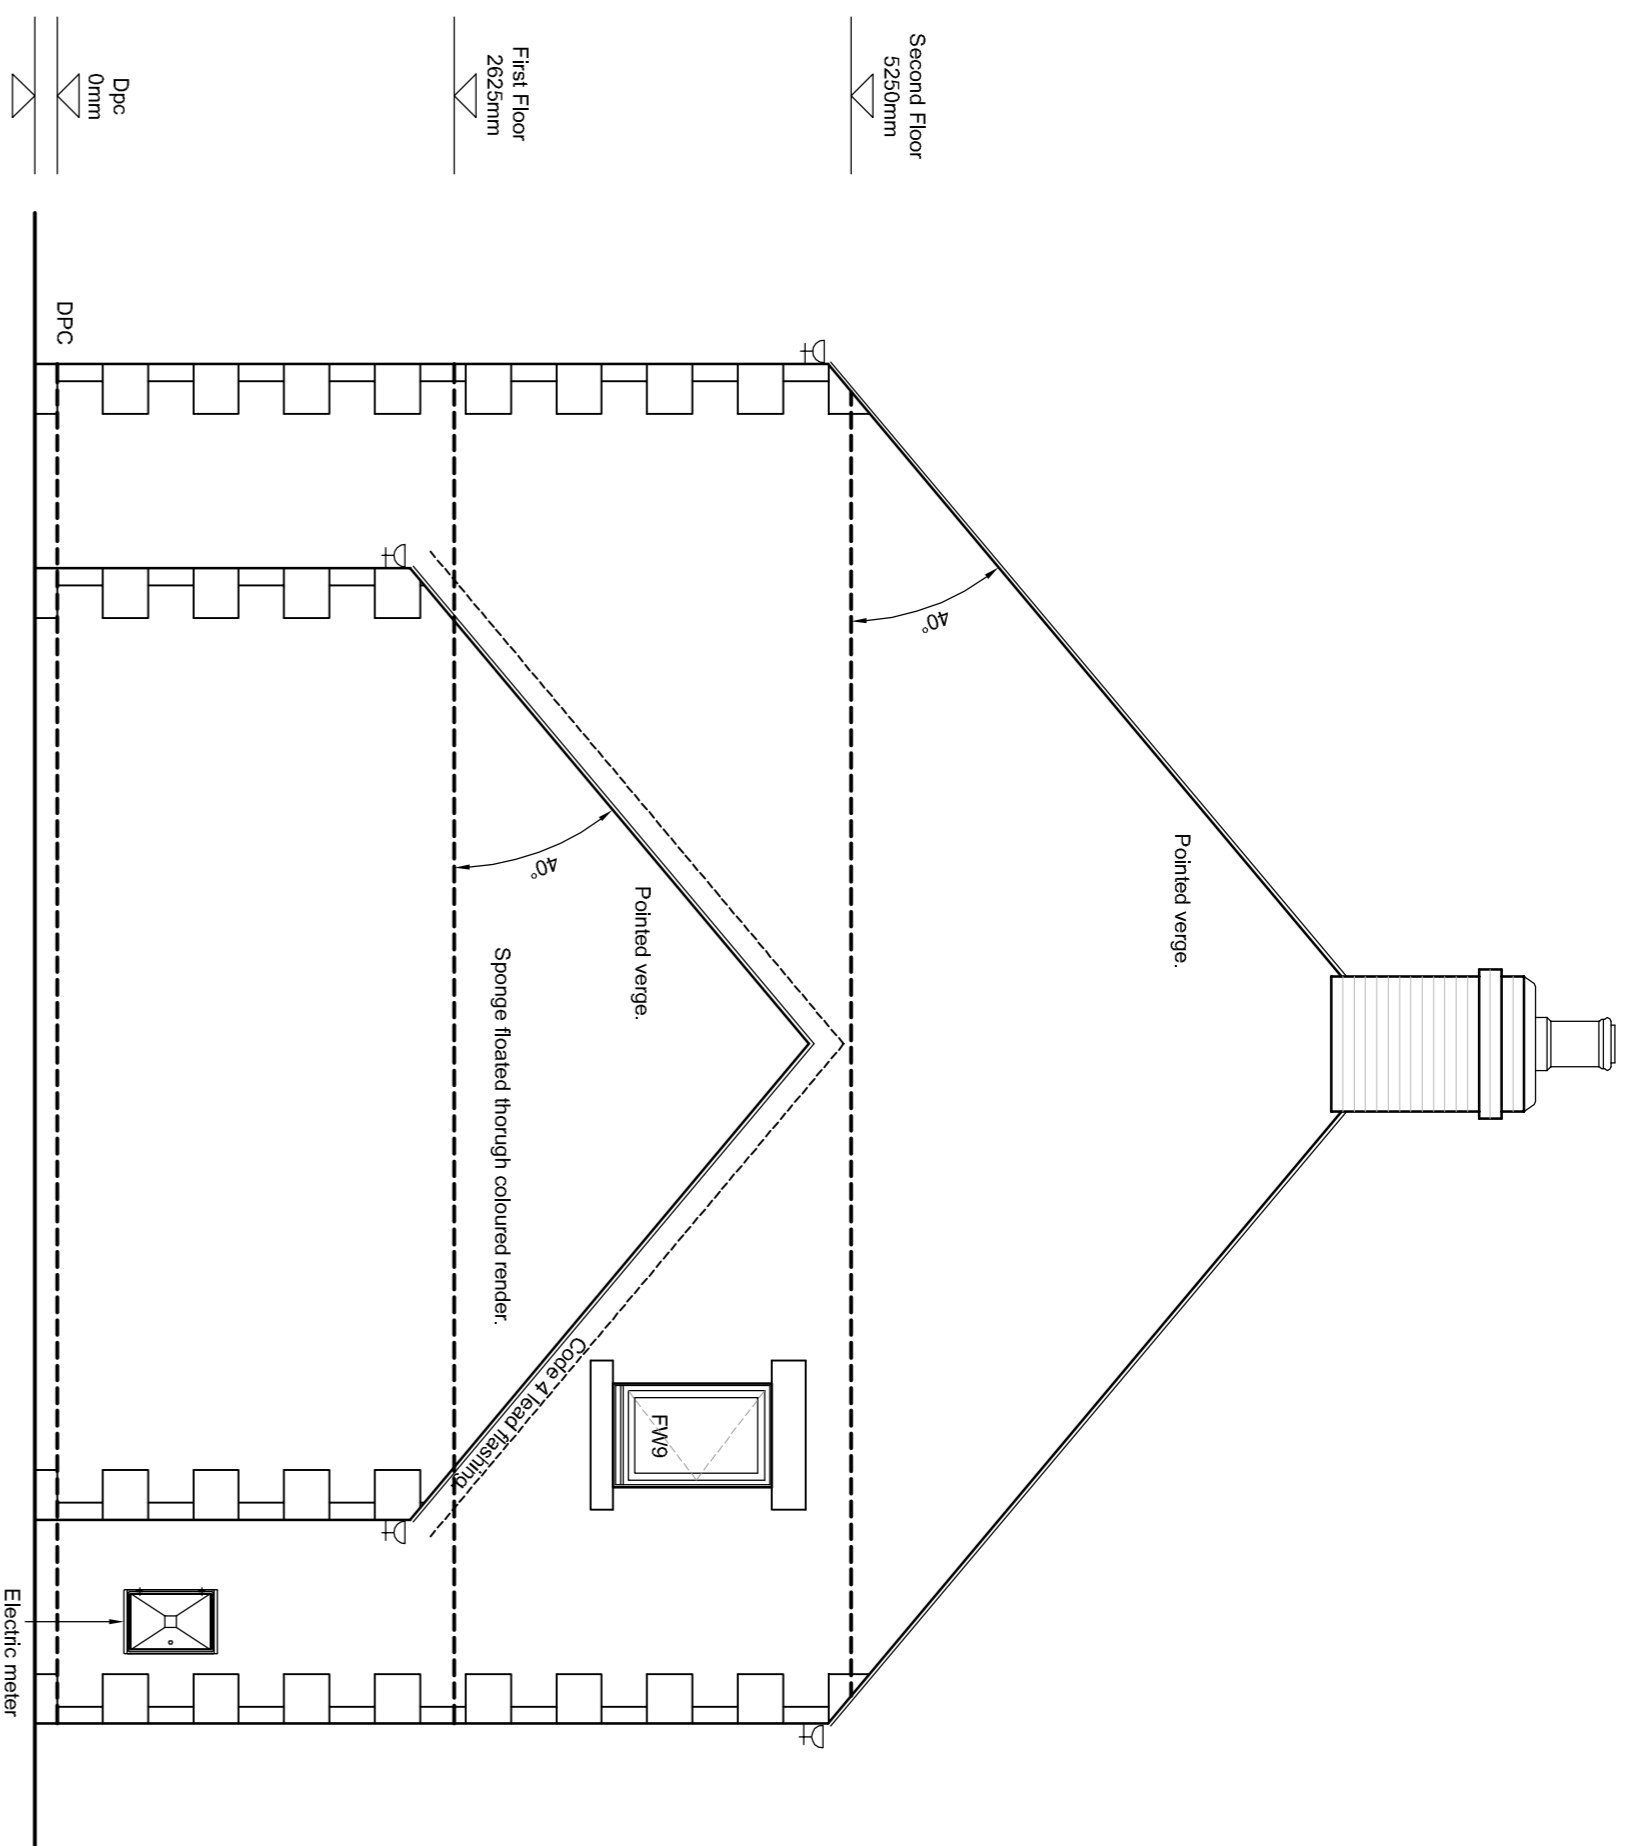

Side Elevation

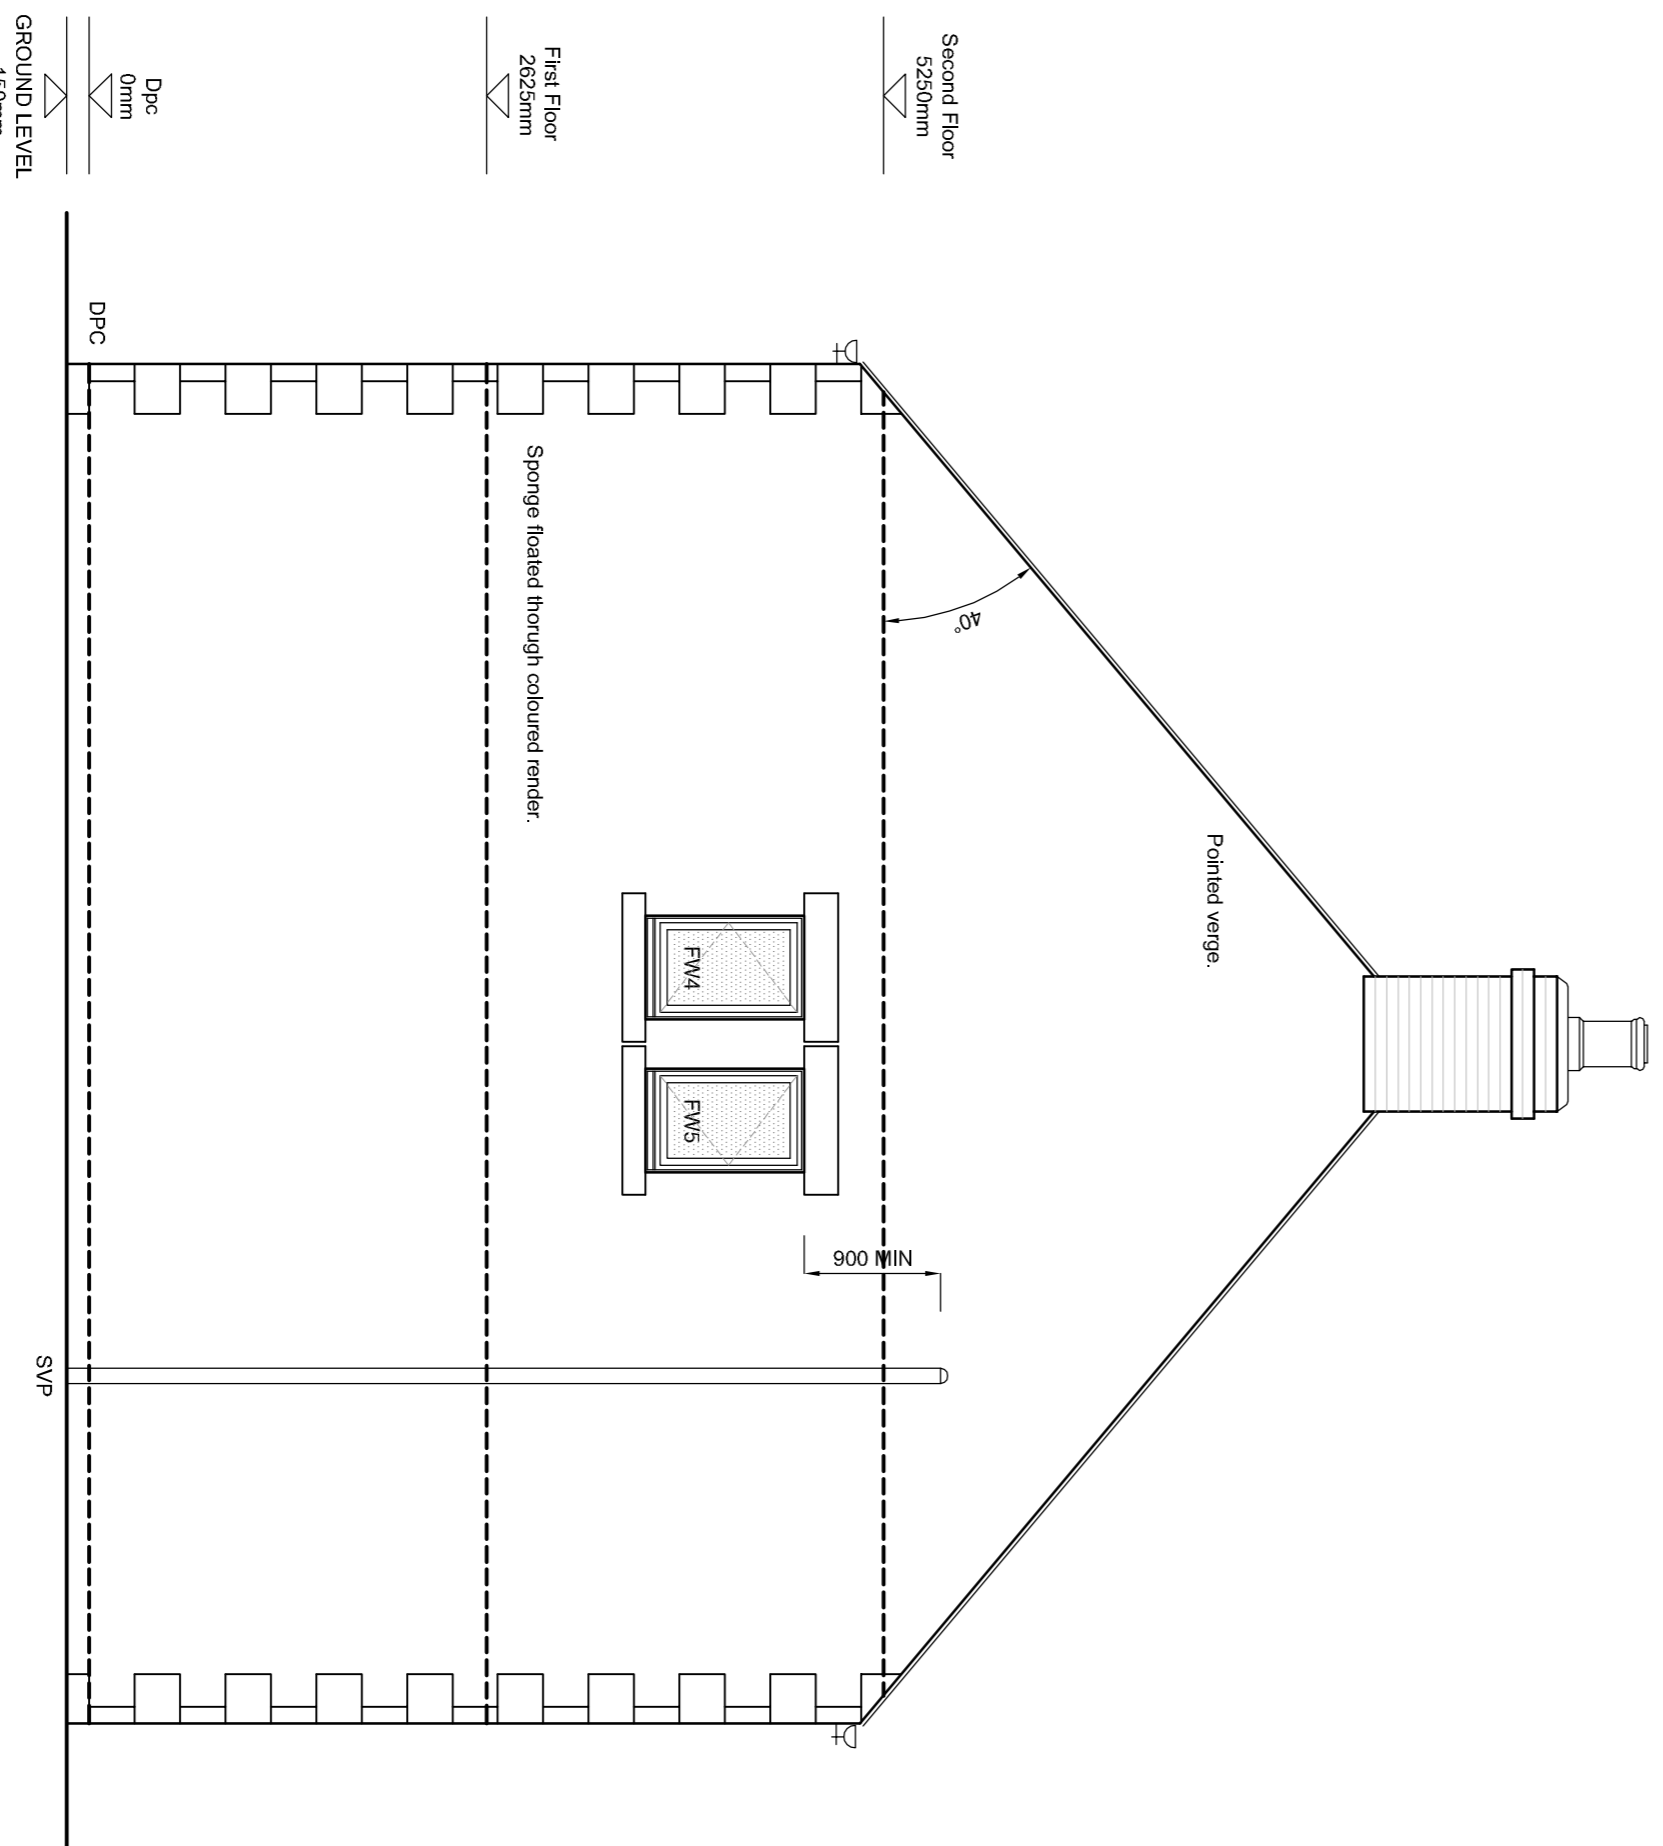

Side Elevation

**NOTE: Superstructure design to be checked and confirmed by Structural Engineer prior to construction.**



D	GF	Mullions removed at clients request.	21.11.17
C	GF	External materials updated to Sponge floated through coloured render. RWP moved. Family room renamed to 'Retreat'. Arstone quions and mullions added.	25.10.17
B	JD	Boot Room removed.	27.06.17
A	JD	Client amendments to internal layout. En Suite window added. Window & door refs amended.	13.06.17
Rev	By	Note	Date



53 The Barnery, Lawrence Street, York YO10 3WH. T: 01904 653772  
 F: 01904 653779. E: info@pra-architects.com. W: www.pra-architects.com

PROJECT: Whalley Road, Hurst Green  
 TITLE: Plot 27 - Elevations  
 CLIENT: Hillcrest Homes  
 DATE: 11.11.16  
 DWG. NO: Y81:1008:123  
 SCALE: 1:50@A1  
 DRAWN: JD  
 CHECKED: JD  
 DO NOT SCALE FROM DRAWINGS. ANY DISCREPANCIES TO BE NOTIFIED TO THE ARCHITECTS. COPYRIGHT RESERVED

# Plot 27 (House Type J 2126) - Elevations