



Proposed Residential Development at Whalley Road, Hurst Green

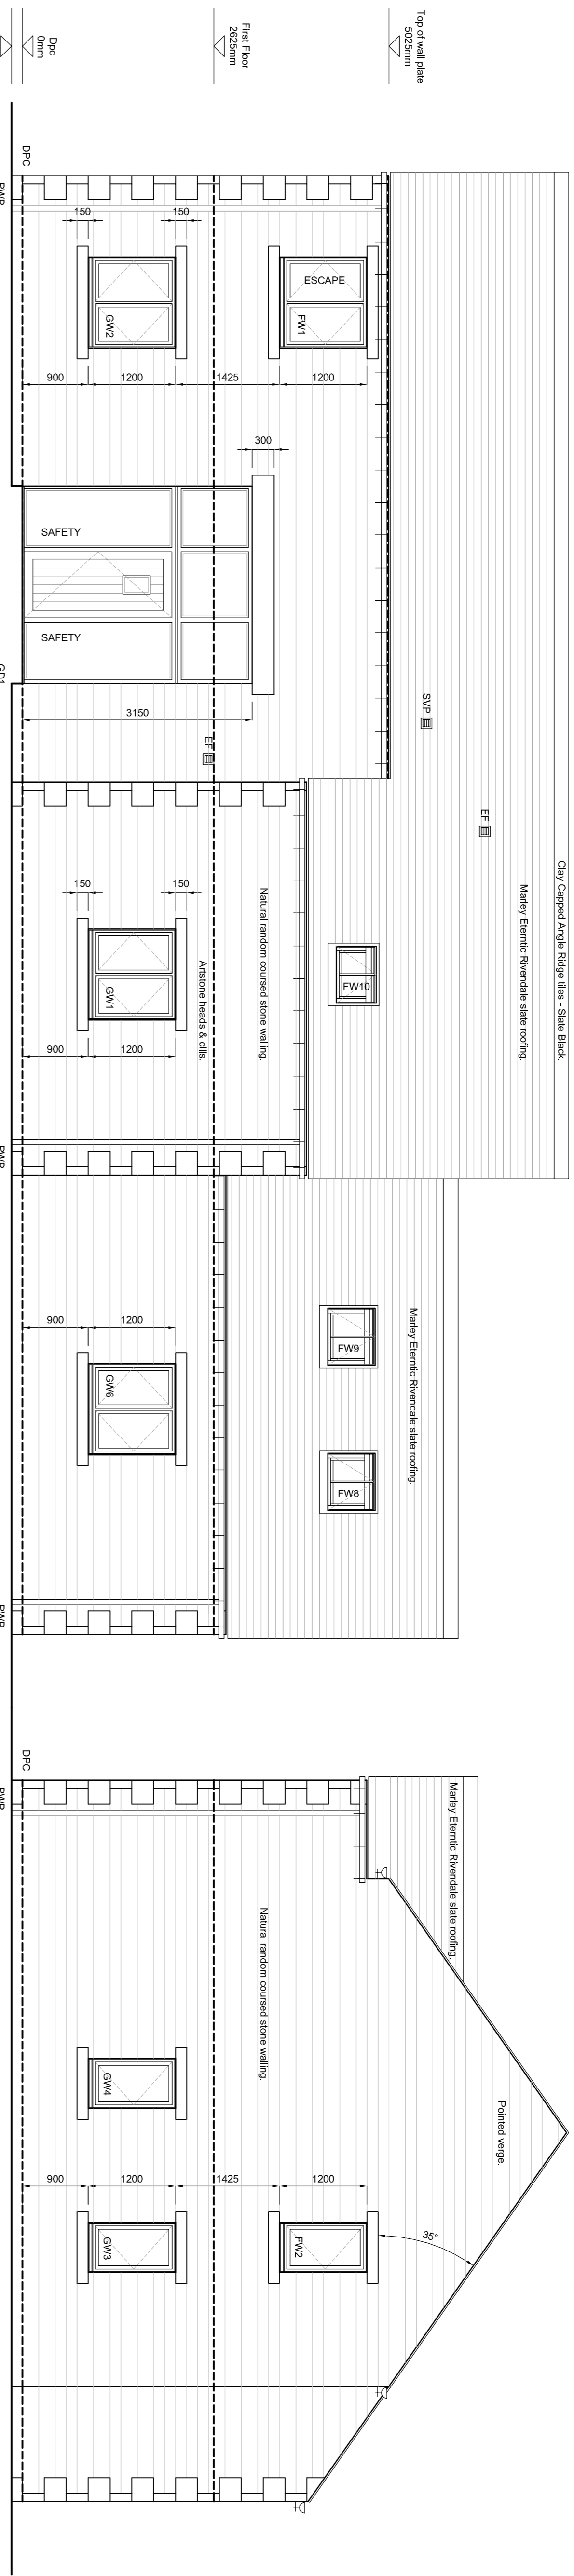

Front Elevation

Side Elevation

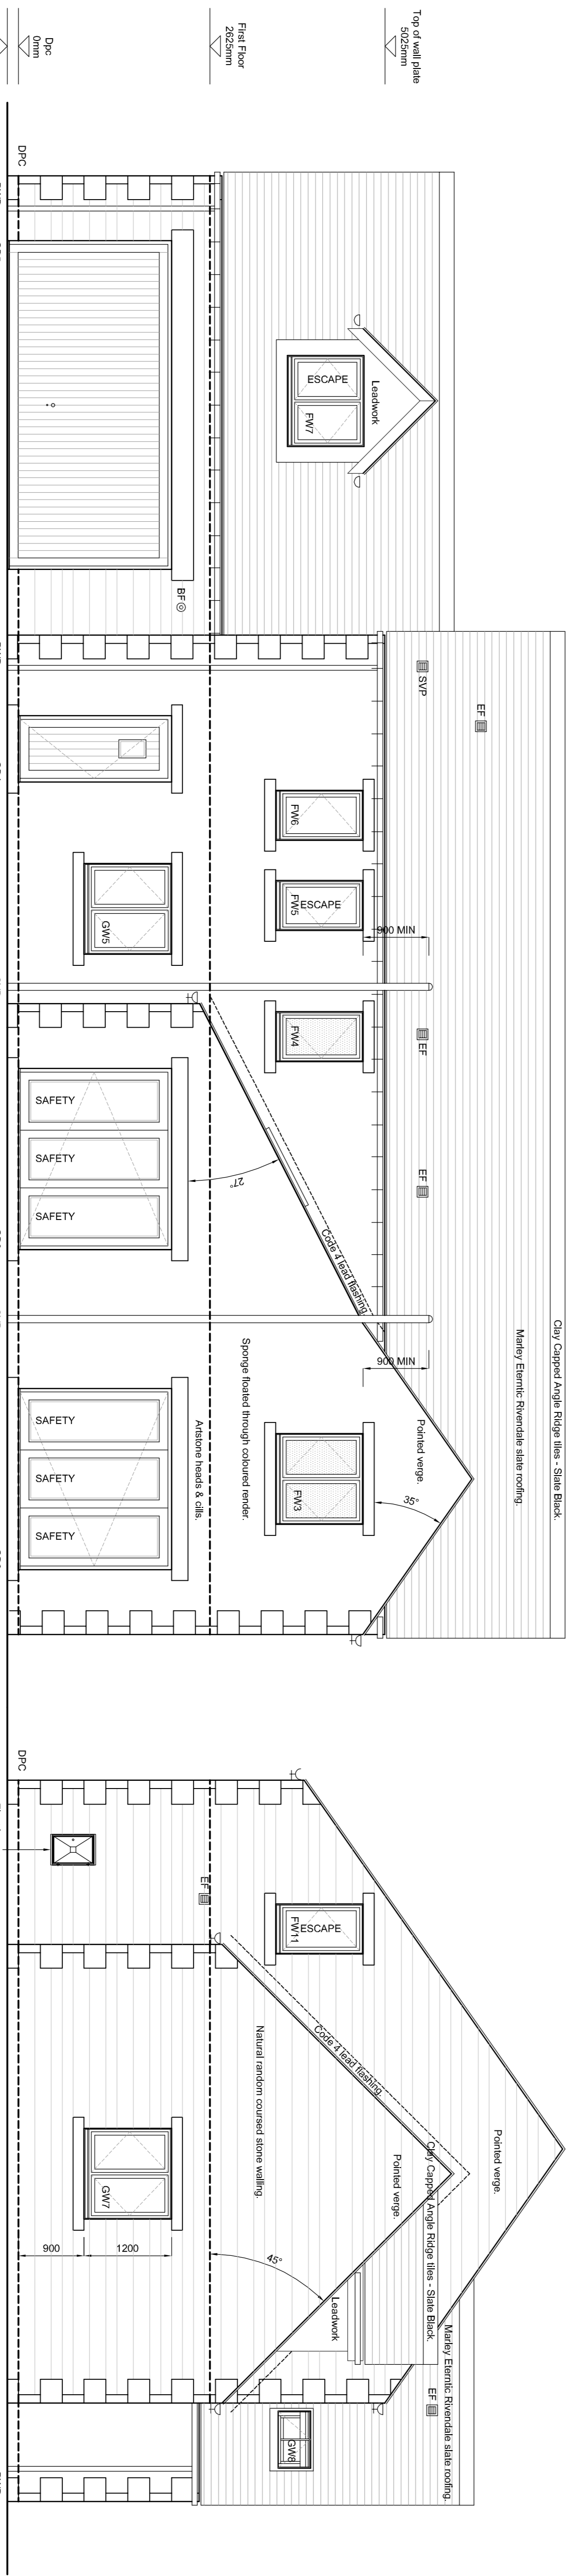

Rear Elevation

Side Elevation

E	GF	Minor amend to External materials to match plans.	27.11.17
D	GF	Mullions removed at client's request	23.11.17
C	GF	External materials updated to natural random coursed stone/ Sponge floated through coloured render. RWP moved in to avoid it affecting the quoin visuals. Family room renamed to 'Retreat'. Artstone quoins and mullions added.	25.10.17
B	JD	Bed Room removed.	27.06.17
A	JD	Client amendments to internal layout.	13.06.17
		Bed 3 window added.	
		Window & door refs amended.	
Rev	By	Note	Date



53 The Barnery Lawrence Street York YO10 3WH T: 01904 653722
F: 01904 653779 E: mail@pra-architects.com W: www.pra-architects.com

Project Whalley Road, Hurst Green

Title Plot 28 - Elevations

Client Hillcrest Homes

Date 11.11.16

DWG. NO. Y81:1008:173

Scale 1:50@A1

Checked JD

Drawn JD

DO NOT SCALE FROM DRAWINGS. ANY DISCREPANCIES TO BE NOTIFIED TO THE ARCHITECTS. COPYRIGHT RESERVED

Plot 28 (House Type L 2290) - Elevations