




Proposed Residential Development at Whalley Road, Hurst Green

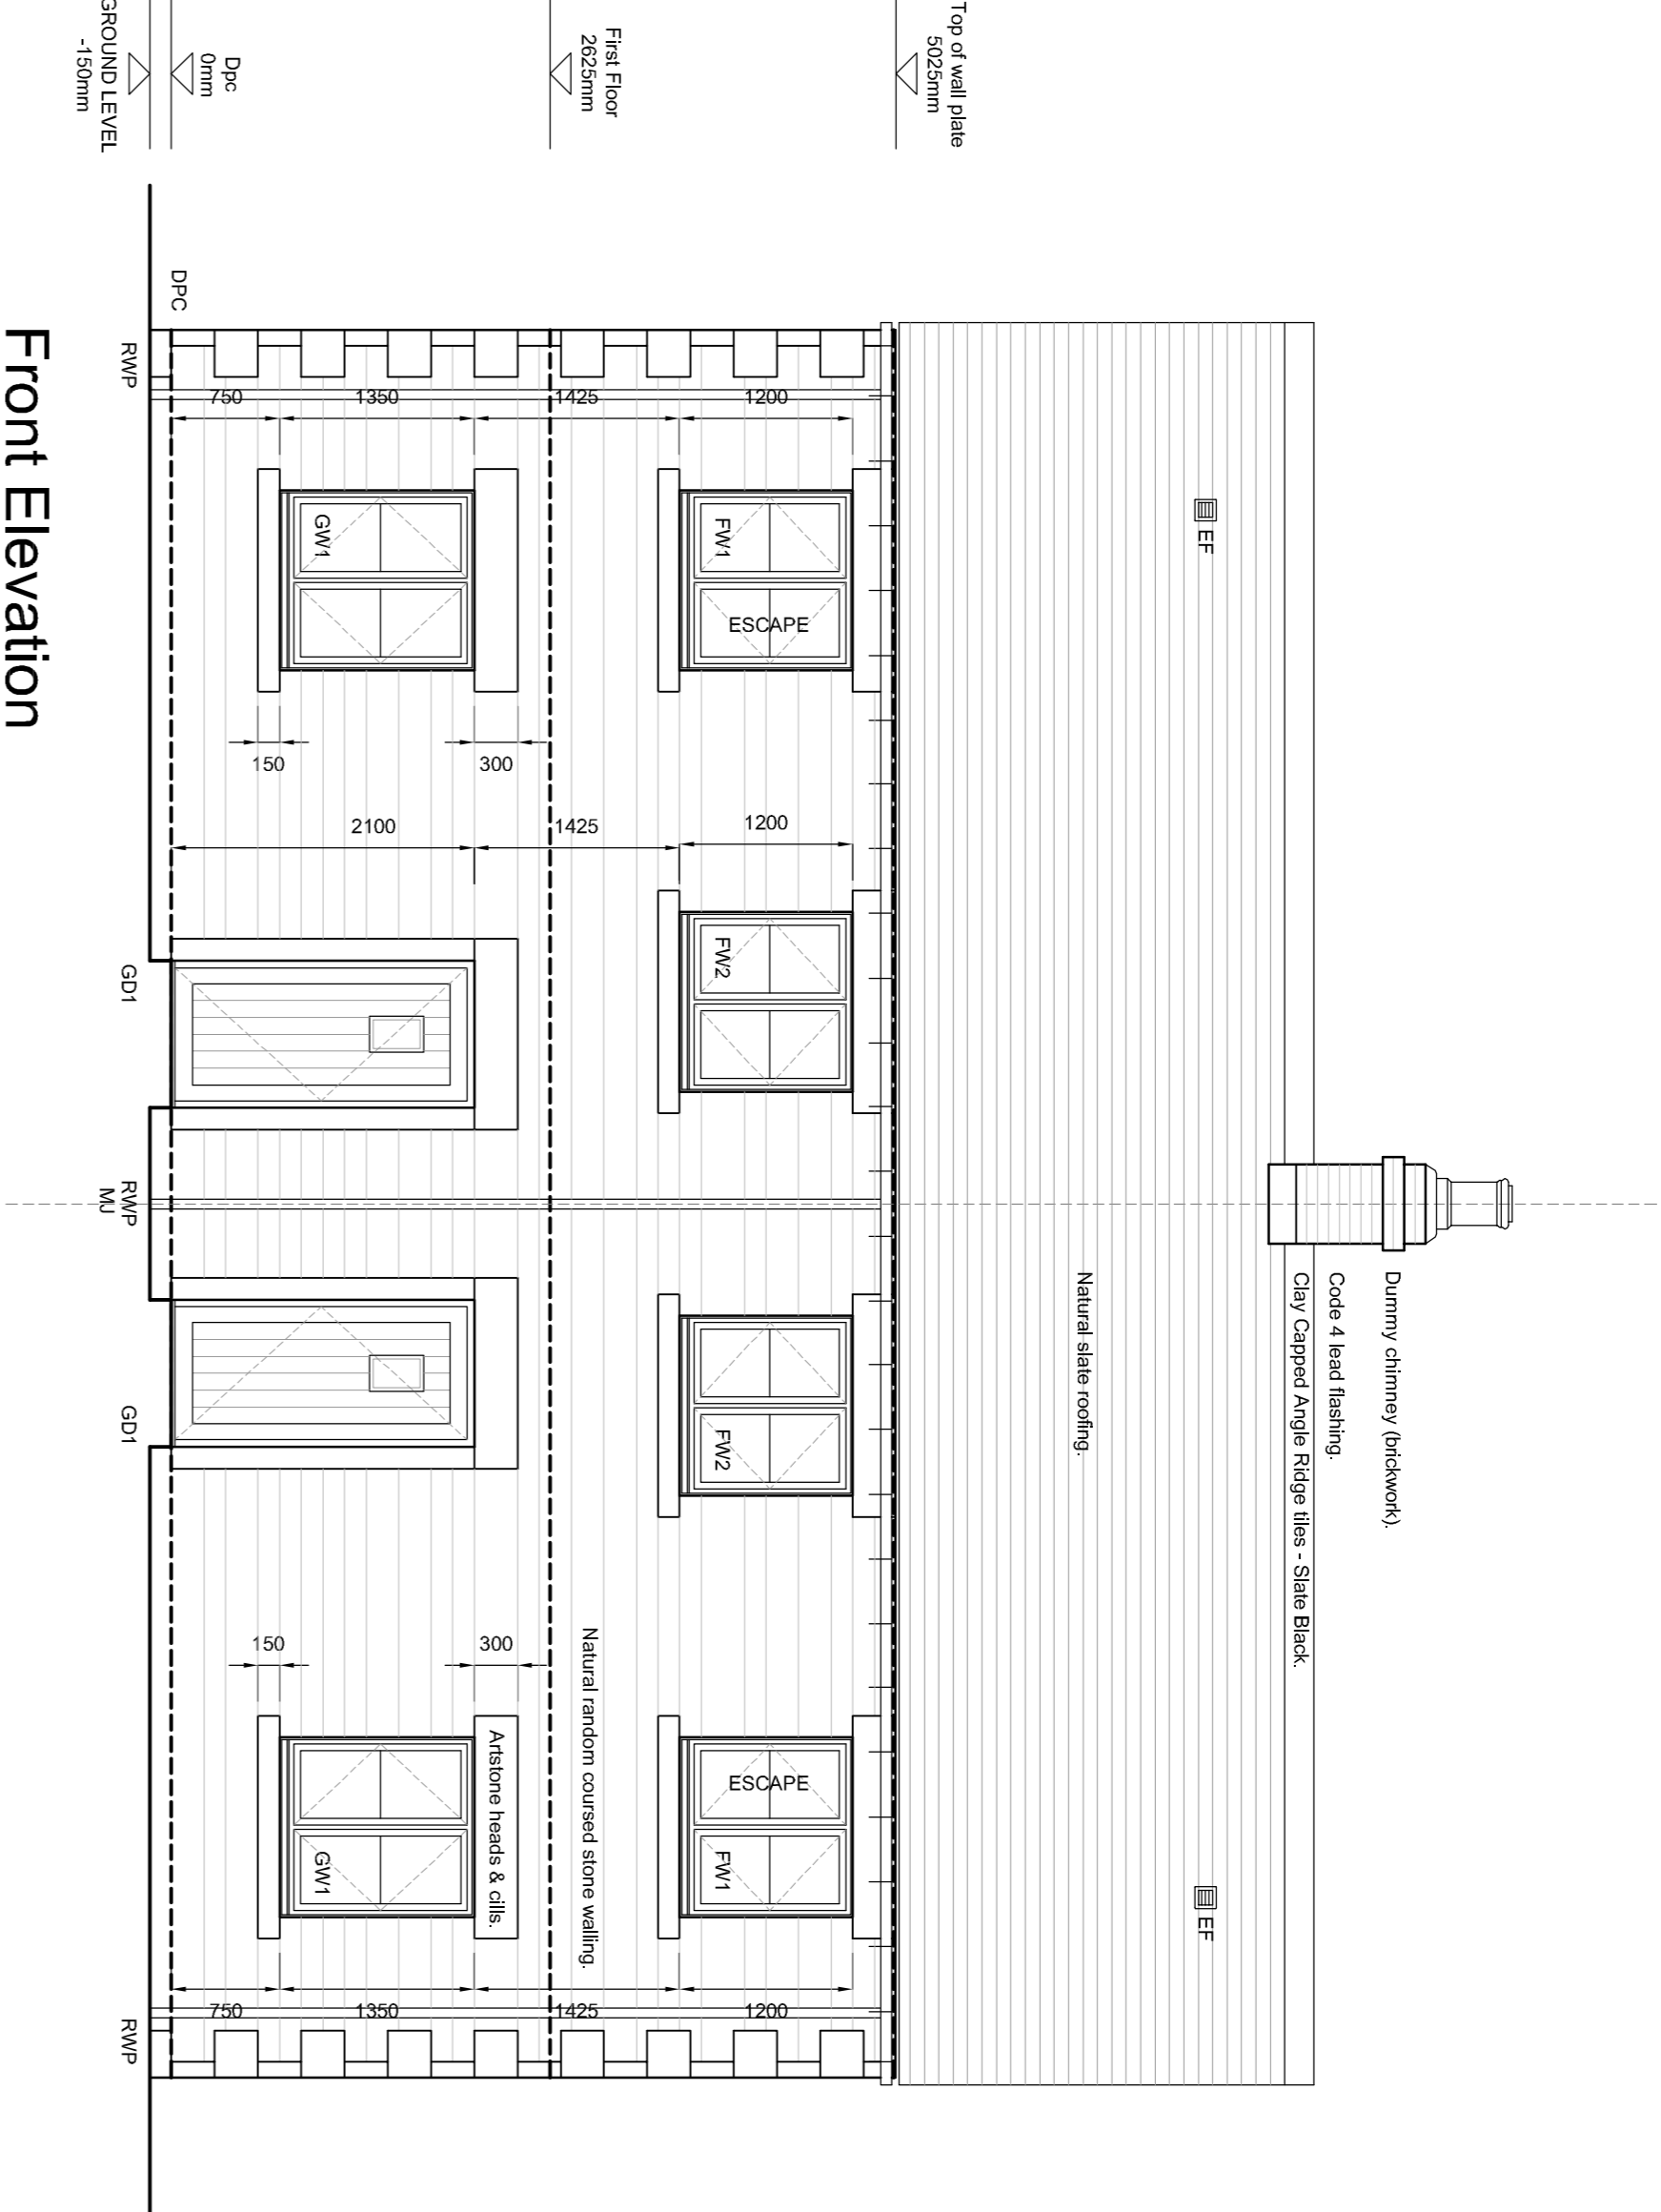


Front Elevation

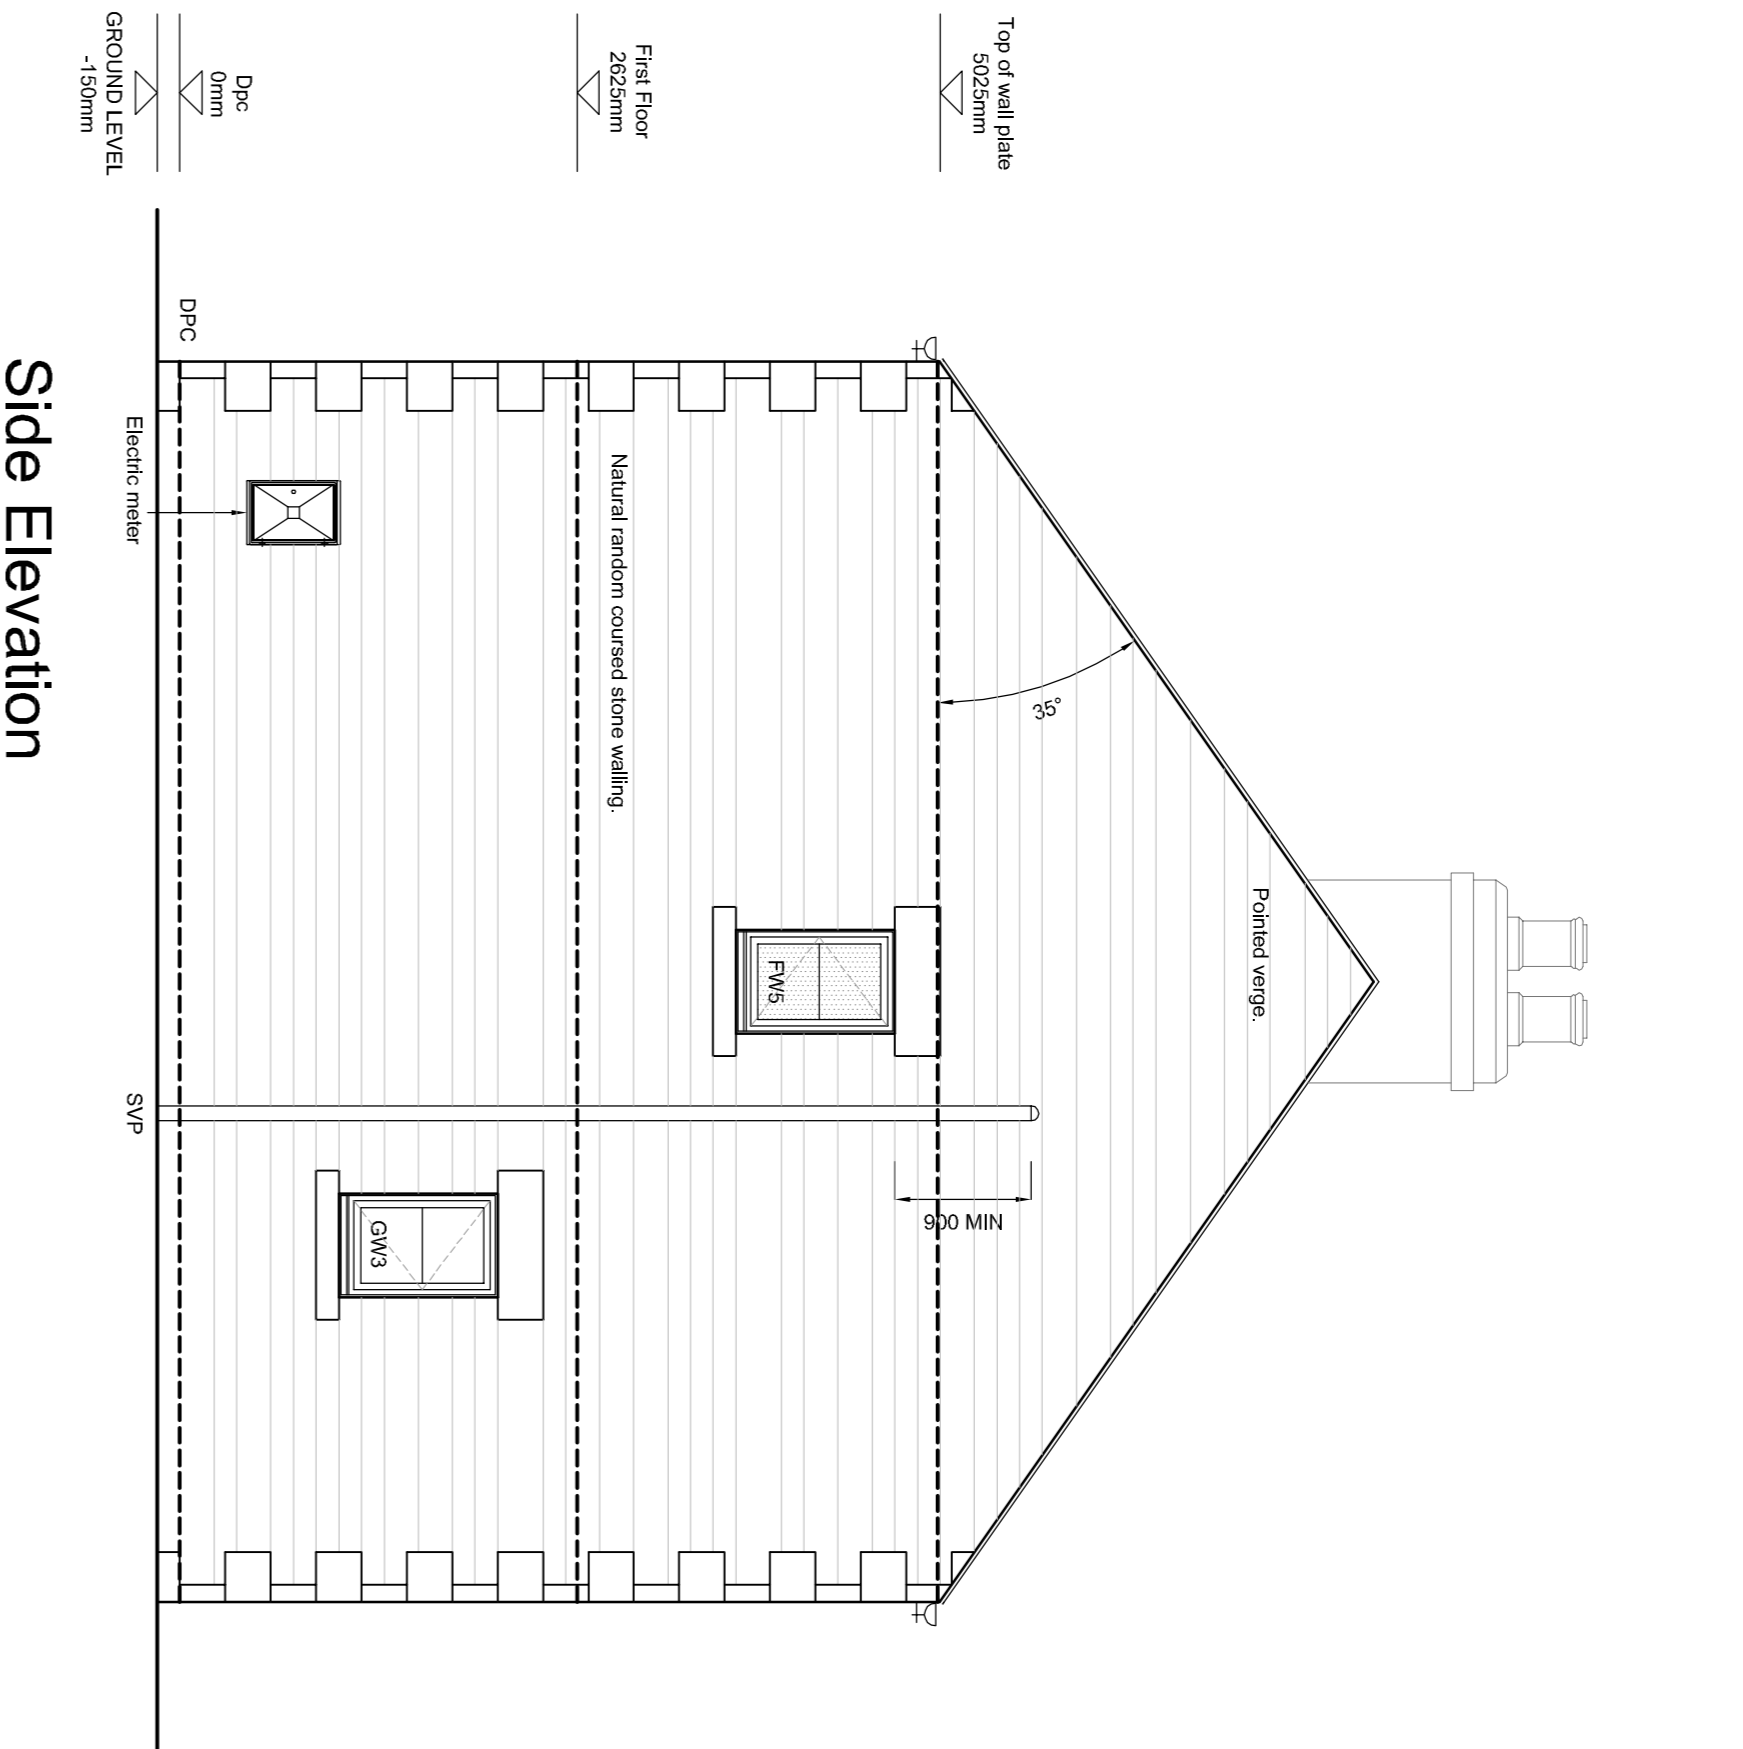

Side Elevation

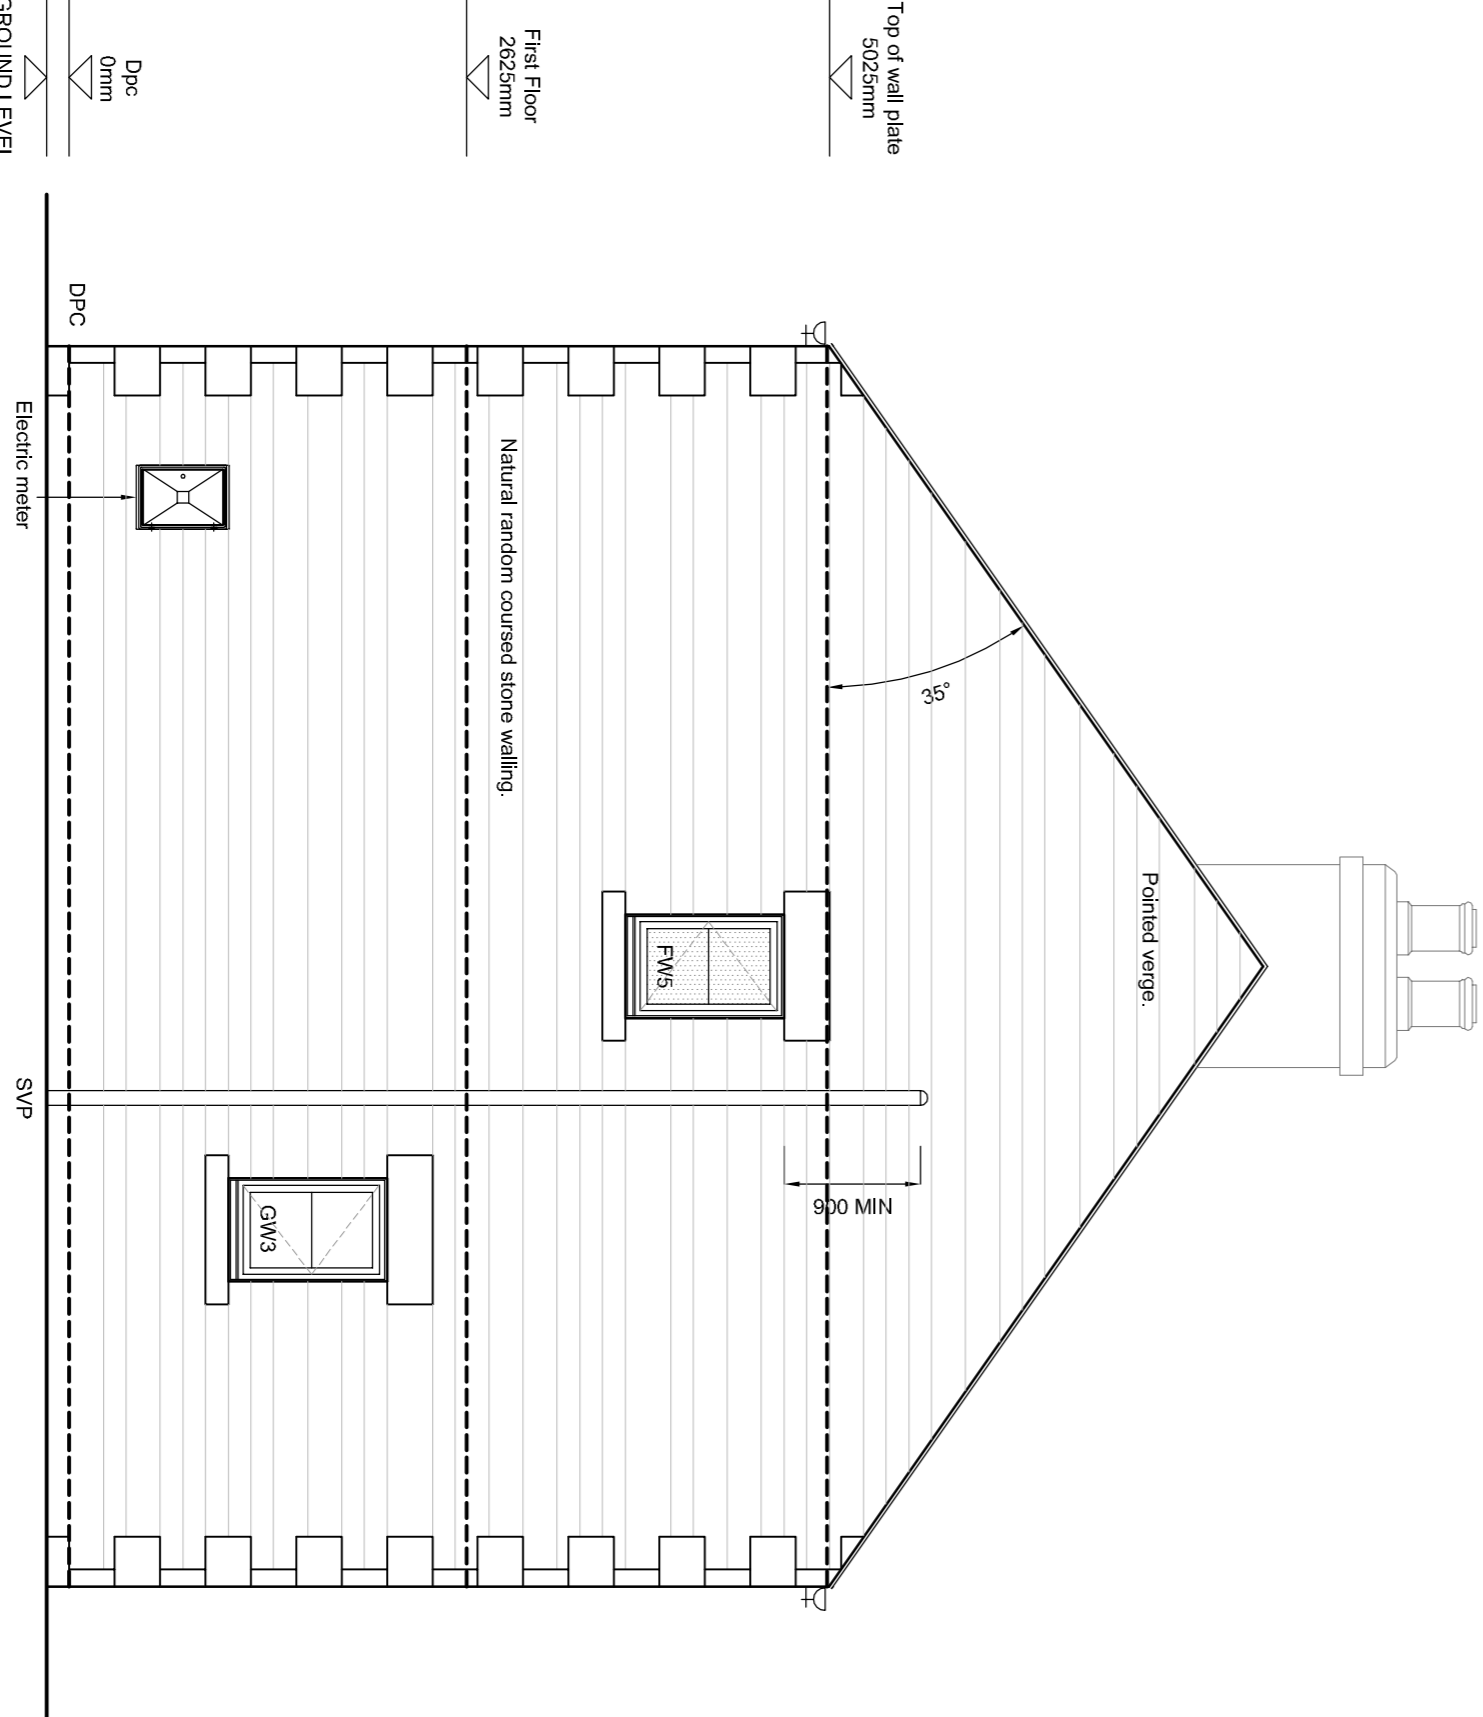

Side Elevation

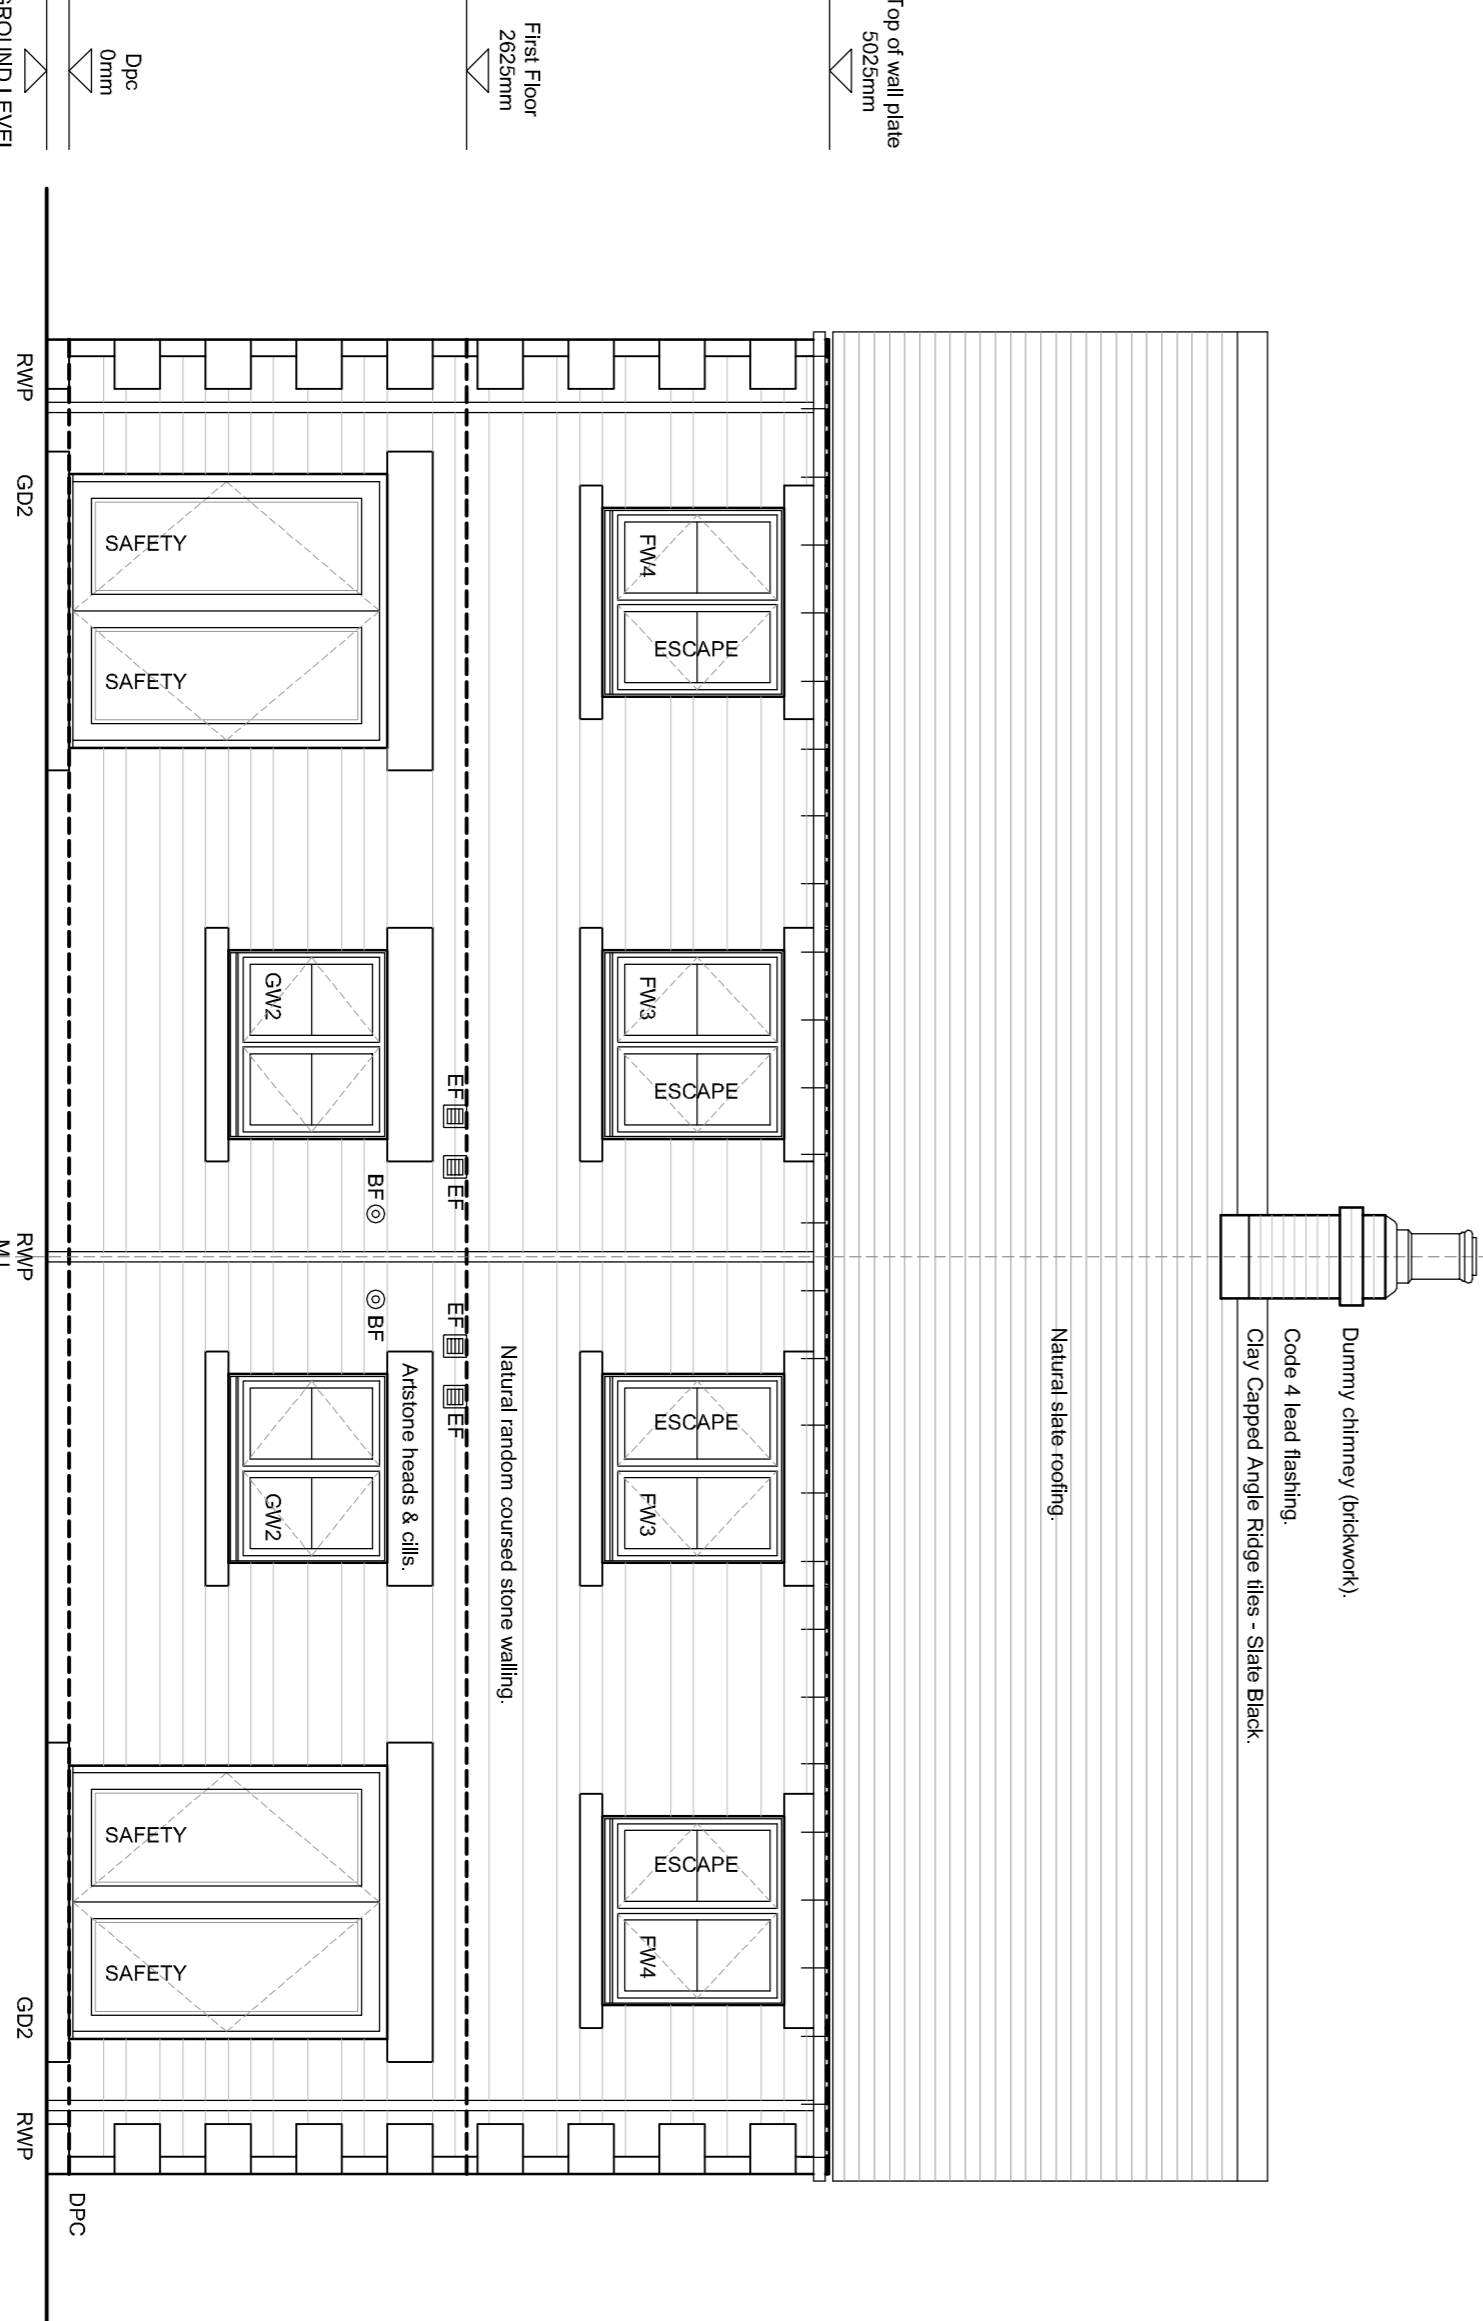

Rear Elevation

NOTE: Superstructure design to be checked and confirmed by Structural Engineer prior to construction.



E	GF	Electric meter moved to side elevations.	27.11.17
D	GF	Mullions removed (Excluding GD1).	23.11.17
C	GF	Electric meter relocated.	21.11.17
B	GF	External materials updated to Natural random coursed stone. RWP moved. Arstone quions and mullions added.	25.10.17
A	GF	External materials updated.	14.06.17
Rev	By	Note	Date



53 The Barnery, Lawrence Street, York YO10 3WH. T: 01904 653722
F: 01904 653779. E: info@pra-architects.com. W: www.pra-architects.com

PROJECT: Whalley Road, Hurst Green

TITLE: Plot 29-30 - Elevations

CLIENT: Hillcrest Homes

DATE: 11.11.16

DWG. NO: Y81:1008:193

SCALE: 1:50@A1

REVISION: E

CHECKED: JD

DO NOT SCALE FROM DRAWINGS. ANY DISCREPANCIES TO BE NOTIFIED TO THE ARCHITECTS. COPYRIGHT RESERVED

Plot 29-30 (House Type E1 - 885) - Elevations