


Key  
T = Tree (refer to Tree survey)

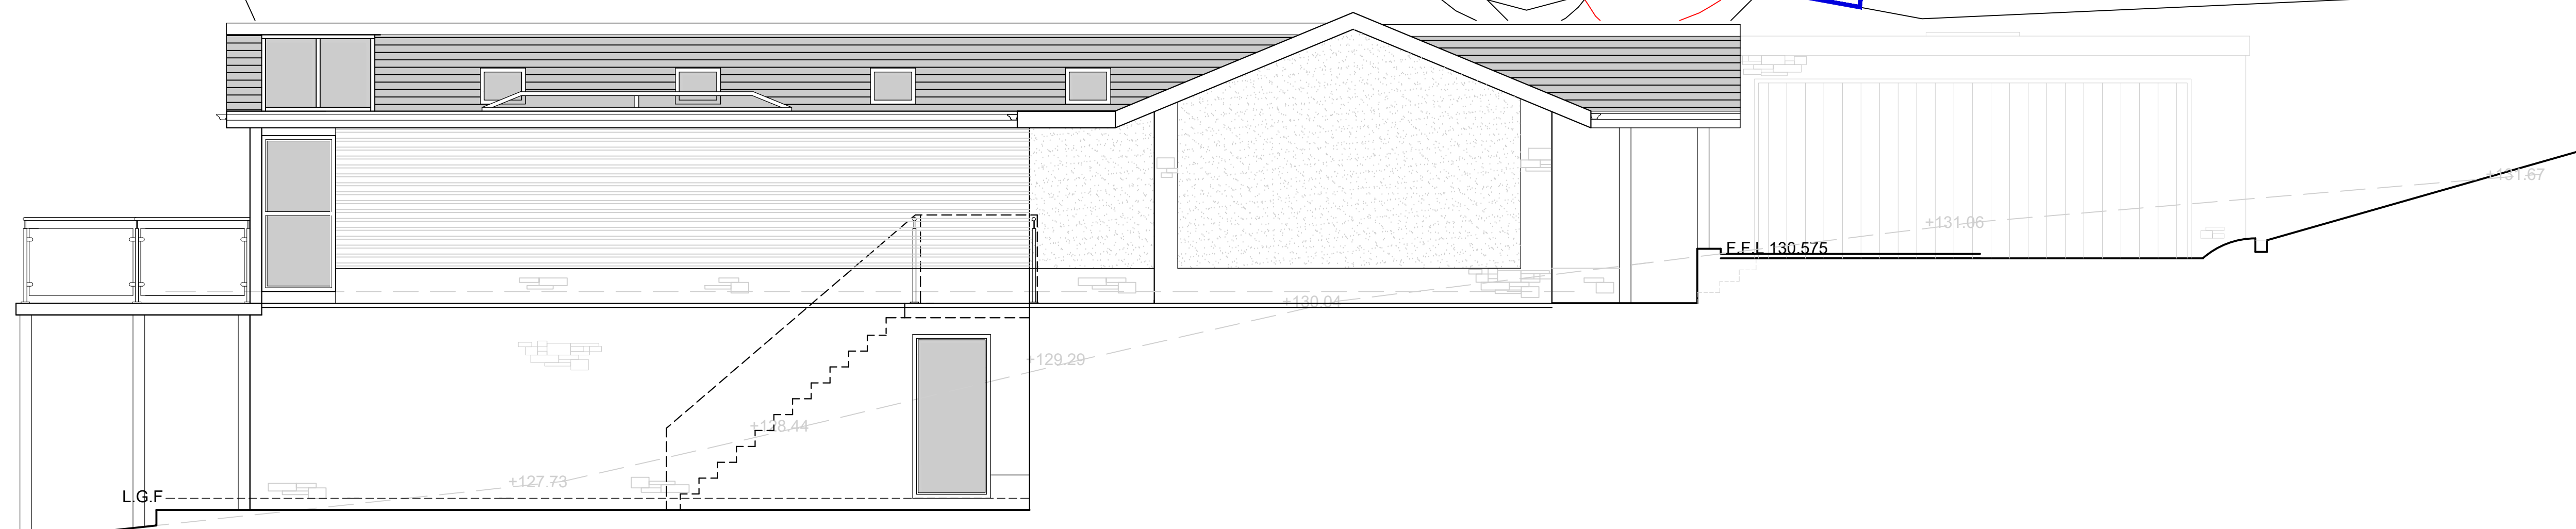

D	PRG	Revised Following client comments	08.12.17
C	PRG	Revised Following client comments	06.12.17
B	PRG	Section A-A Added	28.11.17
A	PRG	Revised Following client comments	28.11.17
no.	by	revision	date

no.	by	revision	date
Client			
Mr Ashworth			

Job Title  
Proposed New Dwelling - Plot 3  
8 Hammond Drive  
Read  
BB12 7RE

Drawing Title

**Proposed Site Plan  
and Section A-A**

Scale 1:200@ A1	Date Nov 2017	Drawn Paul Gudgeon
--------------------	------------------	-----------------------

**spa**  
ARCHITECTS

**SUNDERLAND PEACOCK**

SUNDERLAND PEACOCK & ASSOCIATES LTD.  
HAZELMERE, PIMLICO ROAD, CLUTHEROE  
LANCASHIRE, BB7 2AG  
T 01206 423178 F 01206 427328  
E [info@sunderlandpeacock.com](mailto:info@sunderlandpeacock.com)  
[www.sunderlandpeacock.com](http://www.sunderlandpeacock.com)



5491 -03D