




PROPOSED FIRST FLOOR PLAN

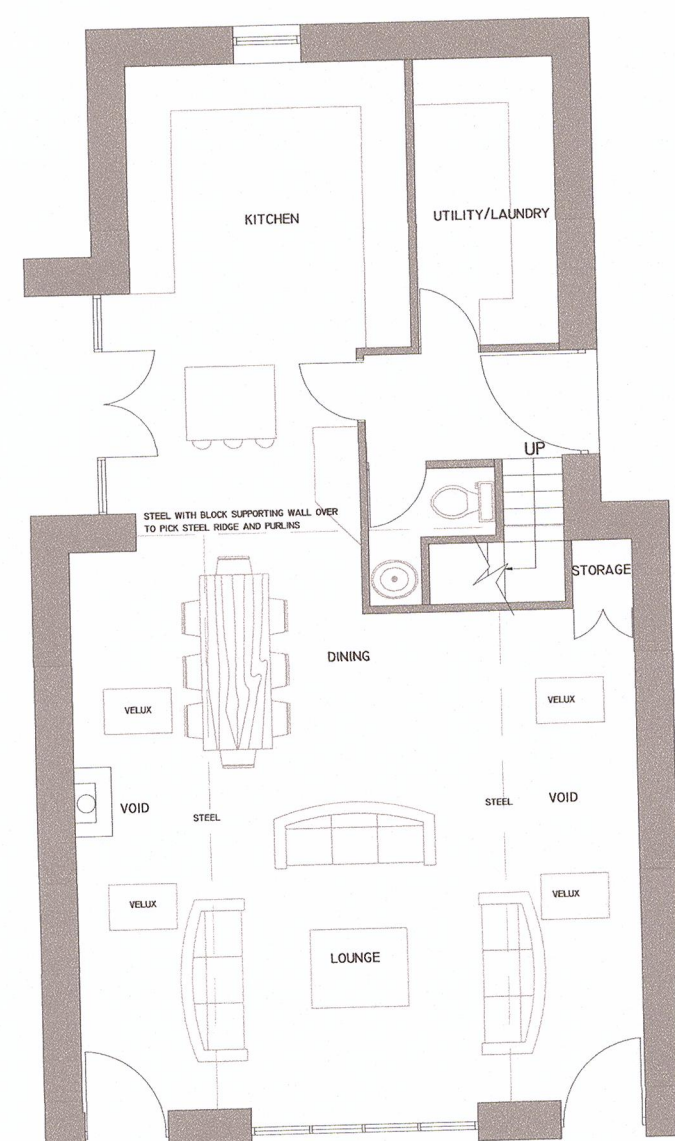

PROPOSED GROUND FLOOR PLAN

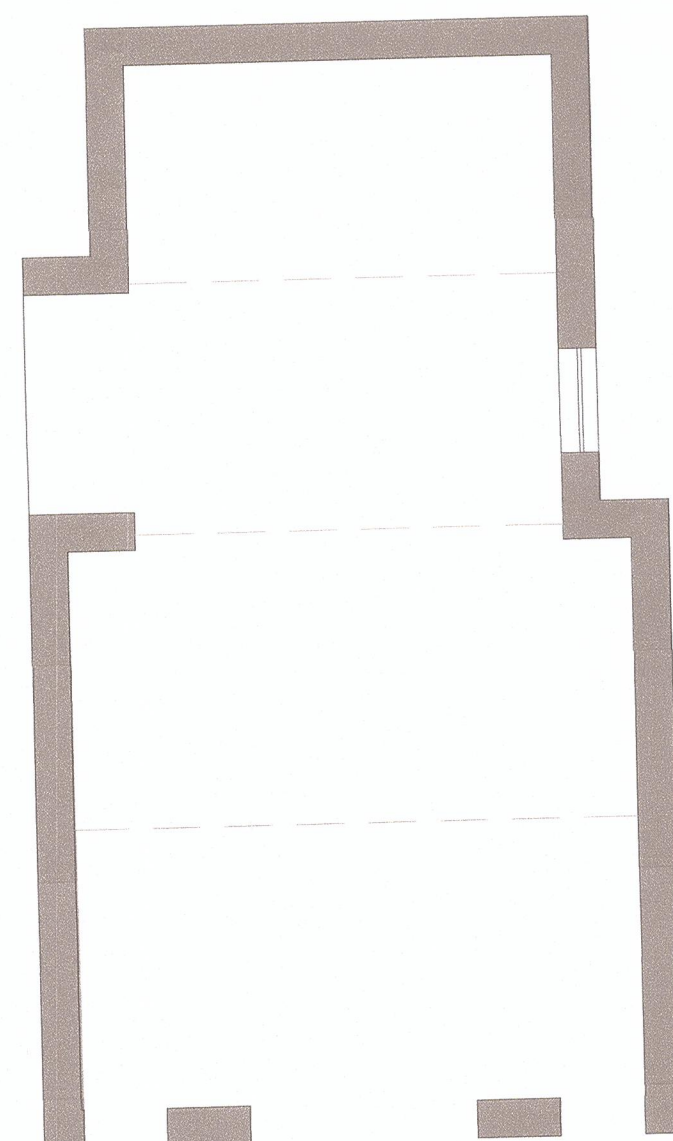

EXISTING GROUND FLOOR PLAN ( NO FIRST FLOOR)

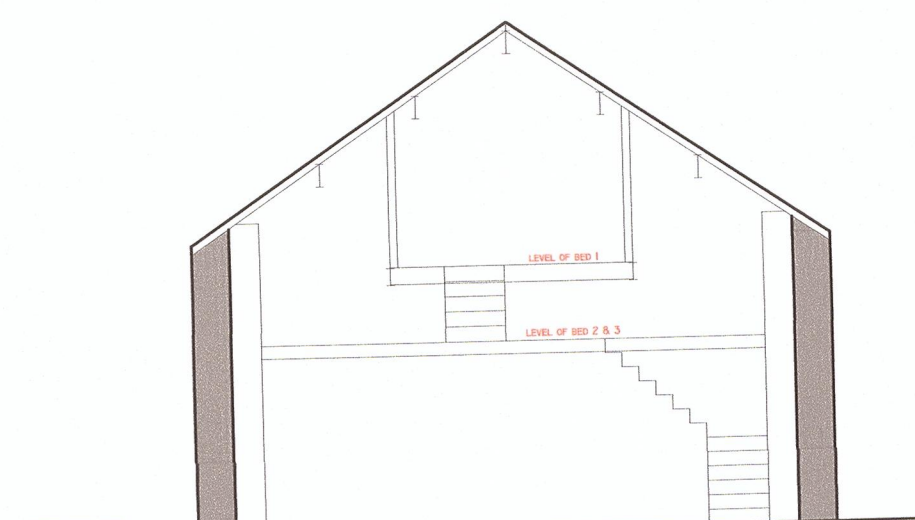


PROPOSED SECTION THRU'



PROPOSED SOUTH EAST ELEVATION




PROPOSED NORTH EAST ELEVATION

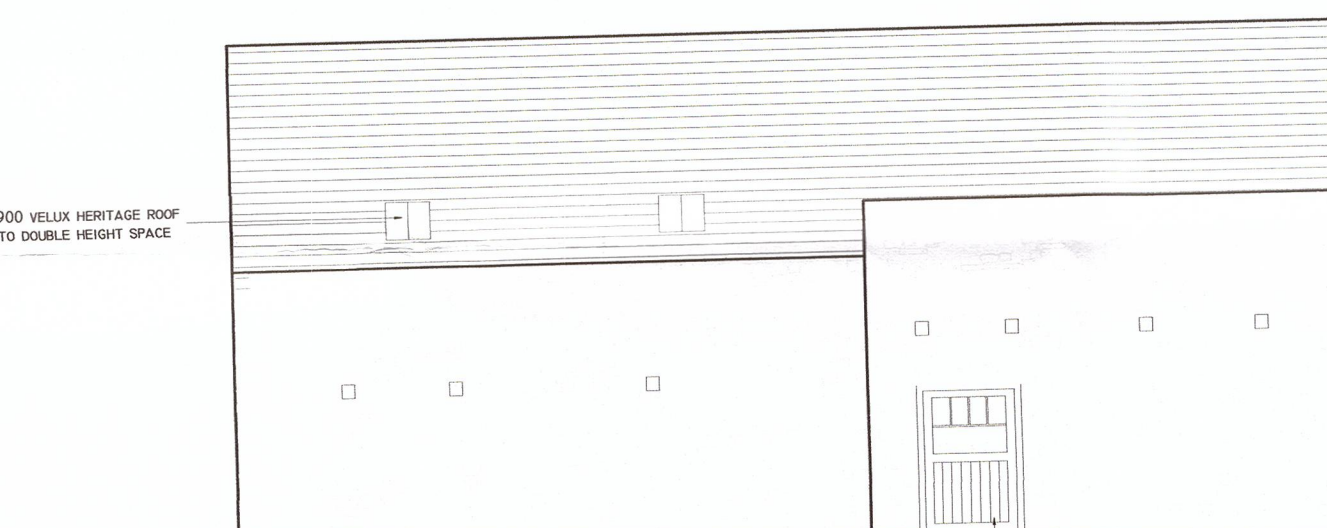


PROPOSED NORTH WEST ELEVATION

UN-BLOCK EXISTING OPENING

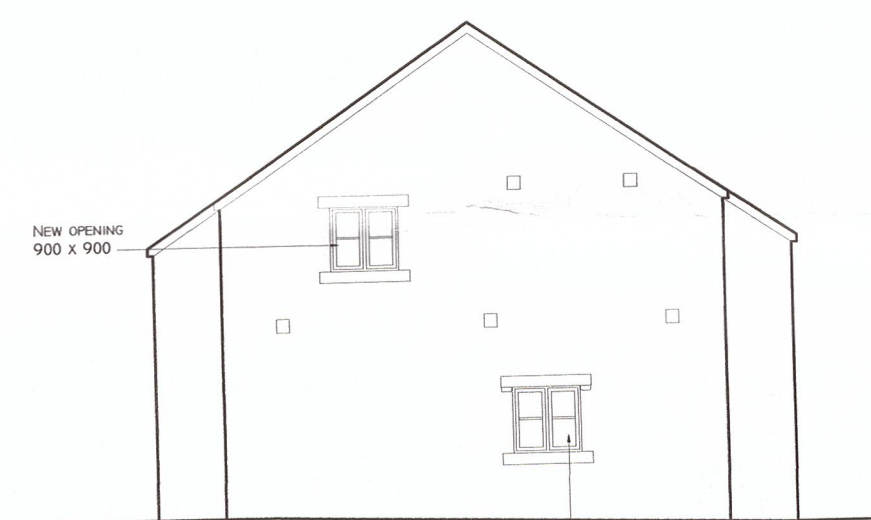


PROPOSED SOUTH WEST ELEVATION


NEW OPENING 900 x 900

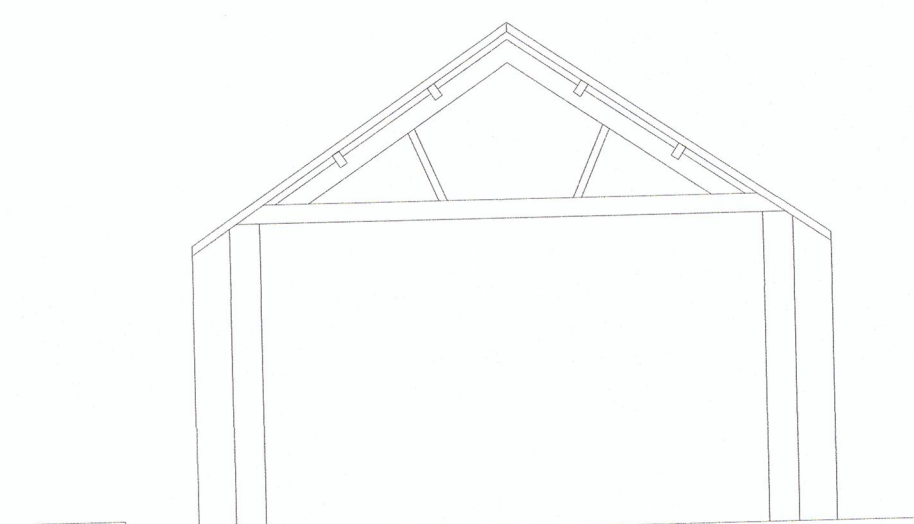


EXISTING SECTION THRU'

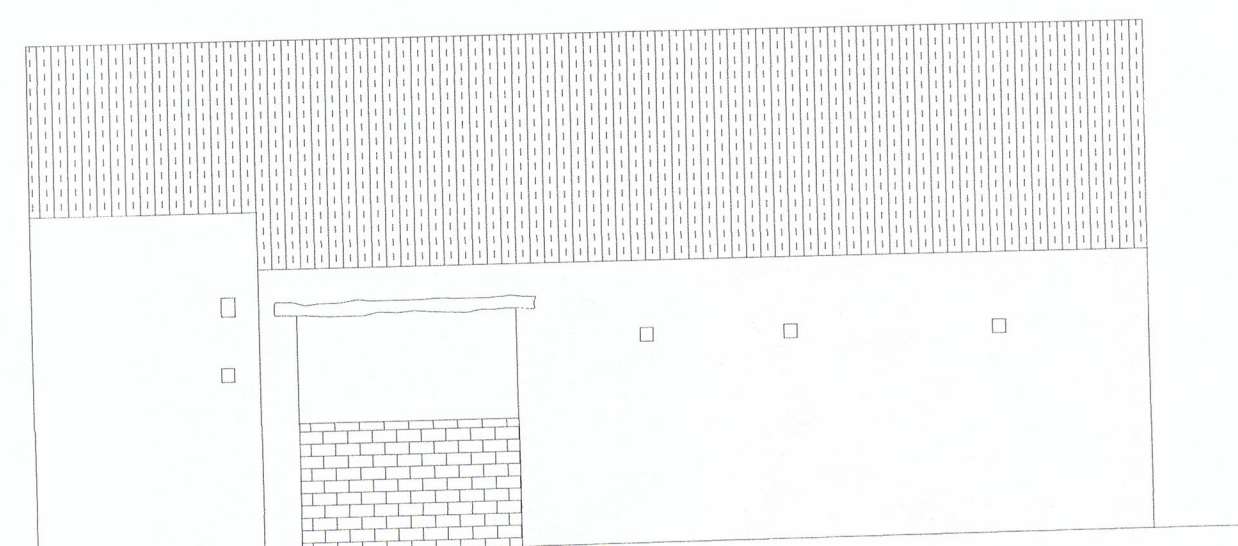


EXISTING SOUTH EAST ELEVATION

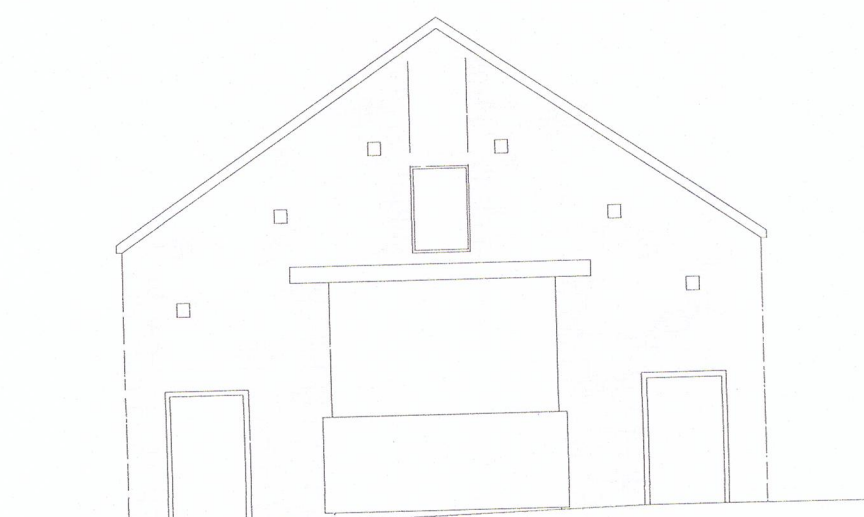

EXISTING NORTH EAST ELEVATION

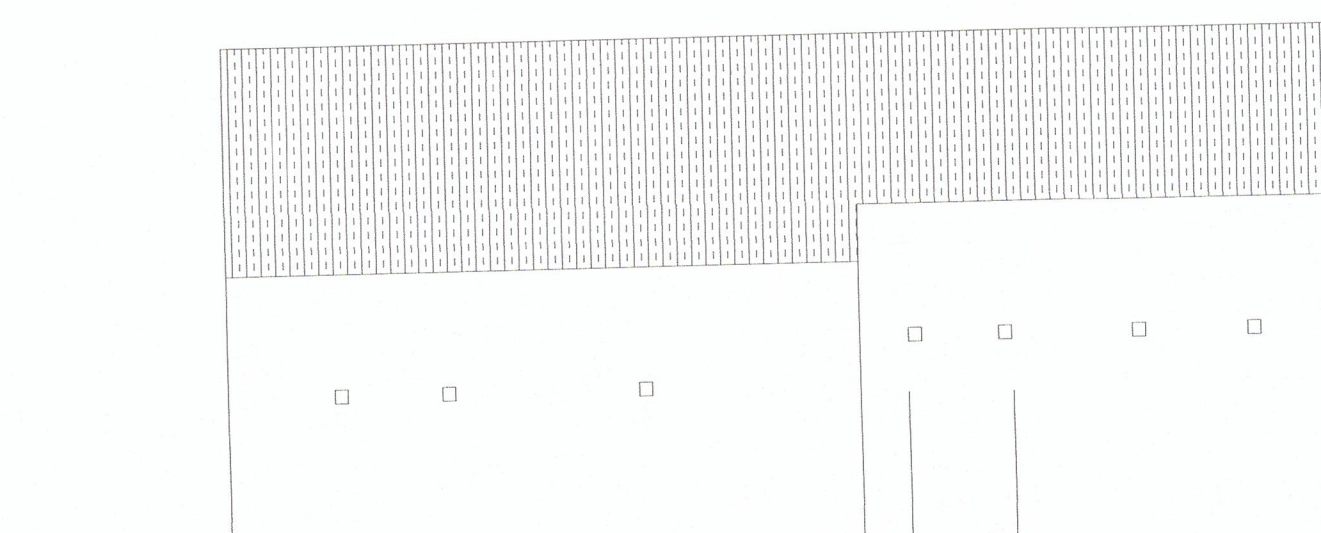


EXISTING NORTH WEST ELEVATION

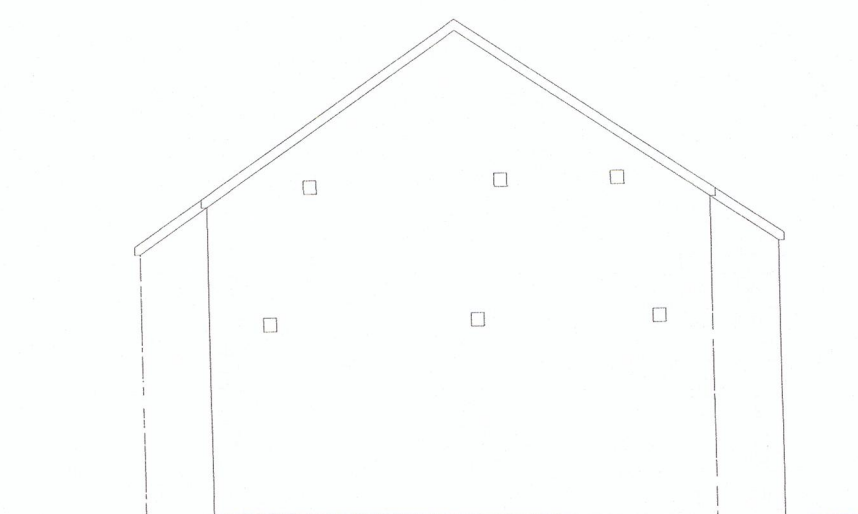

EXISTING SOUTH WEST ELEVATION

PLANNING NOTES:  
 CONVERT AND RENOVATE EXISTING STONE BARN INTO THREE BED DWELLING.  
 EXISTING RANDOM STONE WALLS BUILT FROM A MIXTURE OF SANDSTONE AND LIMESTONE WITH SANDSTONE QUOINS.  
 WINDOWS AND DOORS:  
 TO BE PAINTED TIMBER WINDOWS AND DOORS, TO HAVE TRADITIONAL APPEARANCE BROKEN UP WITH HORIZONTAL GLAZING BARS PAINTED IN FLAT OIL DARK COLOURED GREY REF FARROW AND BALL : BLACK BLUE OR GREEN F&B CARRIAGE GREEN  
 ROOF:  
 RE-ROOF IN RE-CLAIMED NATURAL YORKSHIRE STONE WITH FLUSH POINTED VERGE AND WET STONE RIDGES.  
 RAINWATER GOODS:  
 BLACK HALF ROUND GUTTERS ON GALVANISED RISE AND FALL BRACKETS.  
 WALLS:  
 HACK OUT AND RE-POINT WALLS IN TRADITIONAL GREY LIME/MORTAR MIX, RATIO: 1 CEMENT, 1 LIME, 4 GREY GRIT, 2 SOFT YELLOW, 2 SILVER SAND.

320180357P

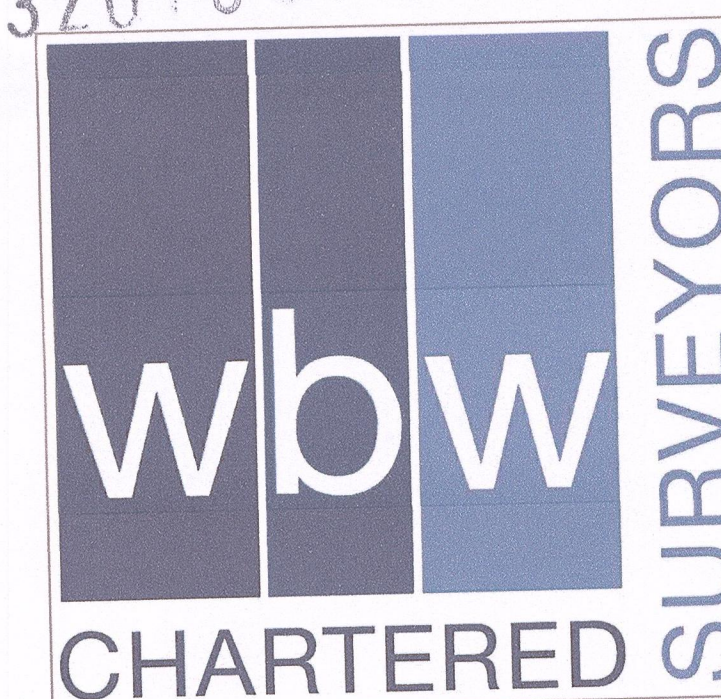

Ling Fields  
 Gargrave Road  
 Skipton  
 North Yorkshire  
 BD23 1UD  
 ☎: 01756 692900

Dwg No.: 276/ 1

Title:  
 SLATED LAITHE BARN , PAYTHORNE.  
 EXISTING AND PROPOSED PLANS AND  
 ELEVATIONS.

Scale: 1 : 100

Date: 15th NOVEMBER 2017

Produced by: JMA

Issue Number: