


Internal Repointing

External Repointing

Ground Floor Plan

(Scale at 1:50)

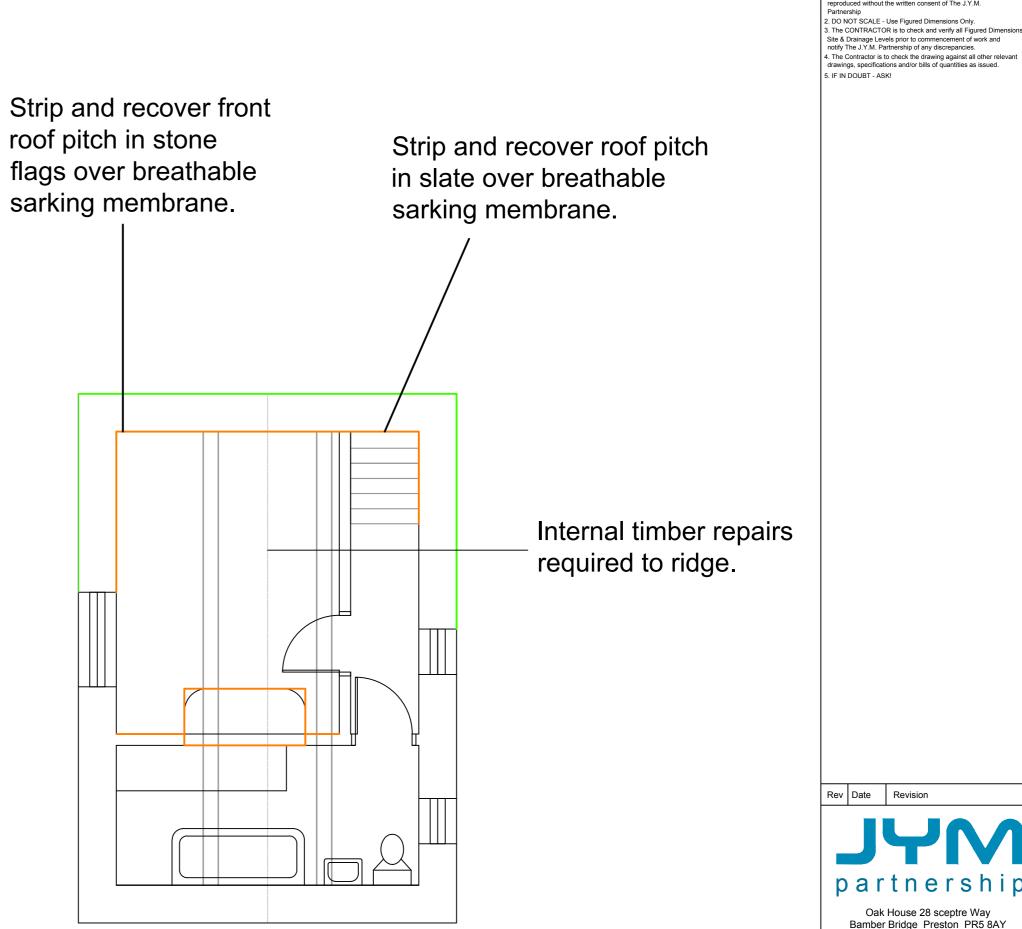

First Floor Plan

(Scale at 1:50)



scale: As shown

1608

date: September 2017

drg. no. rev.