




This drawing is to be read in conjunction with all relevant Architect, consultant and specialist drawings and specifications. The Architect is to be notified of any discrepancies before proceeding. Do not scale from this drawing. All dimensions and levels are to be checked on site. This drawing is subject to copyright. All work carried out before Planning and Building Permission has been granted is at the contractor's risk.

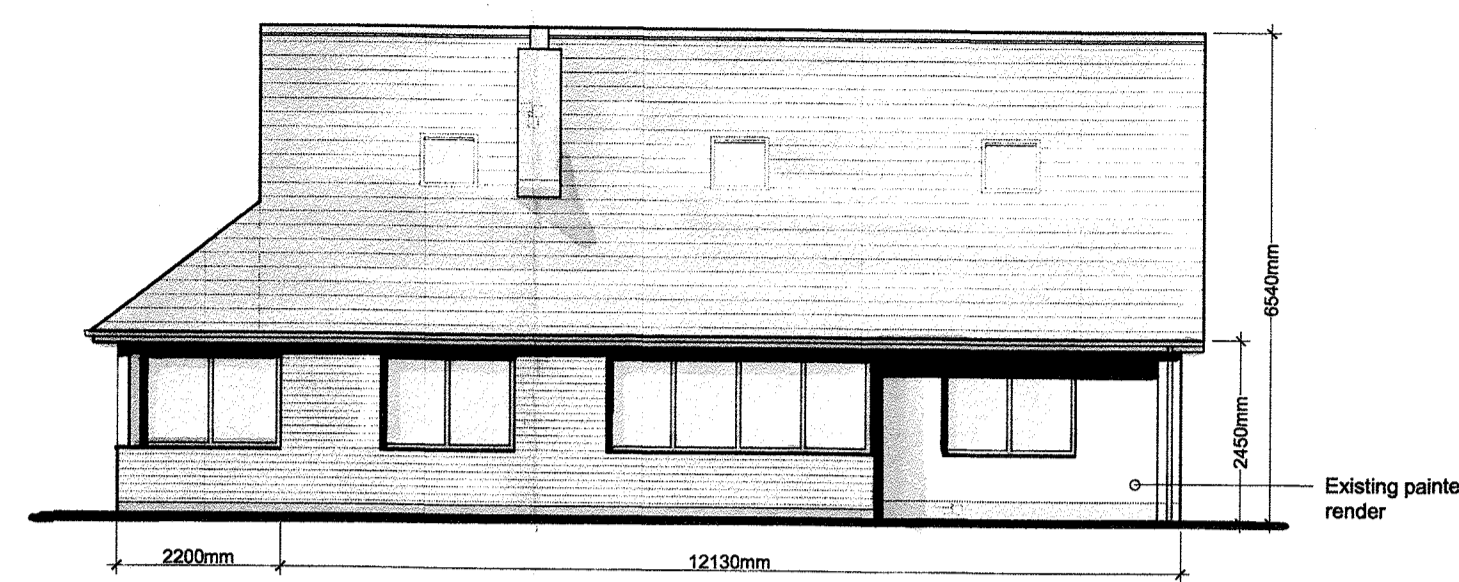


West Elevation
1:100 Scale

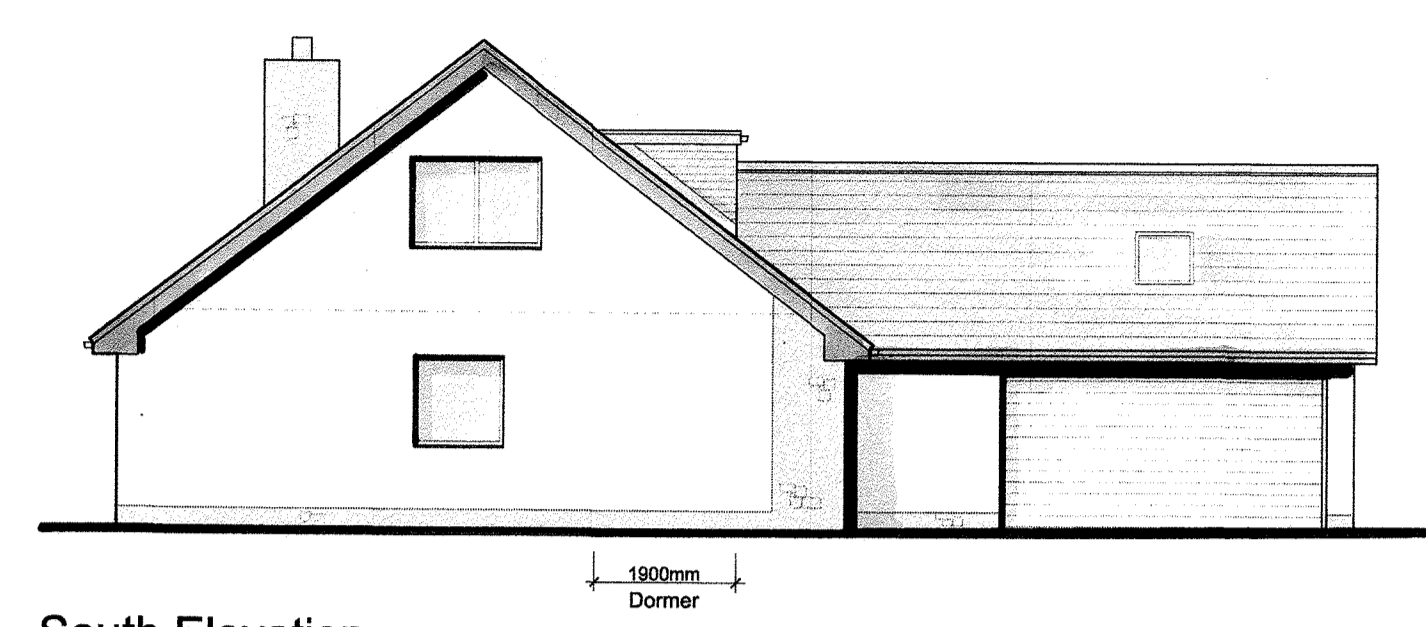


South Elevation
1:100 Scale

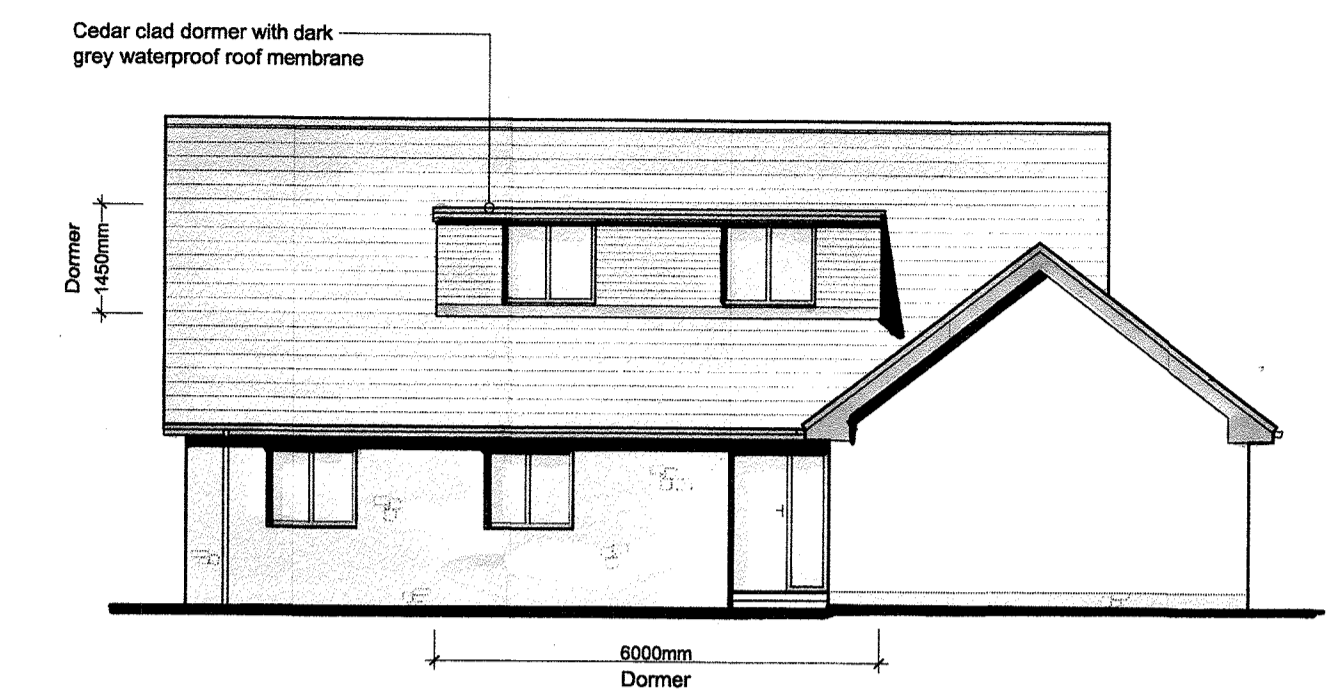


East Elevation
1:100 Scale

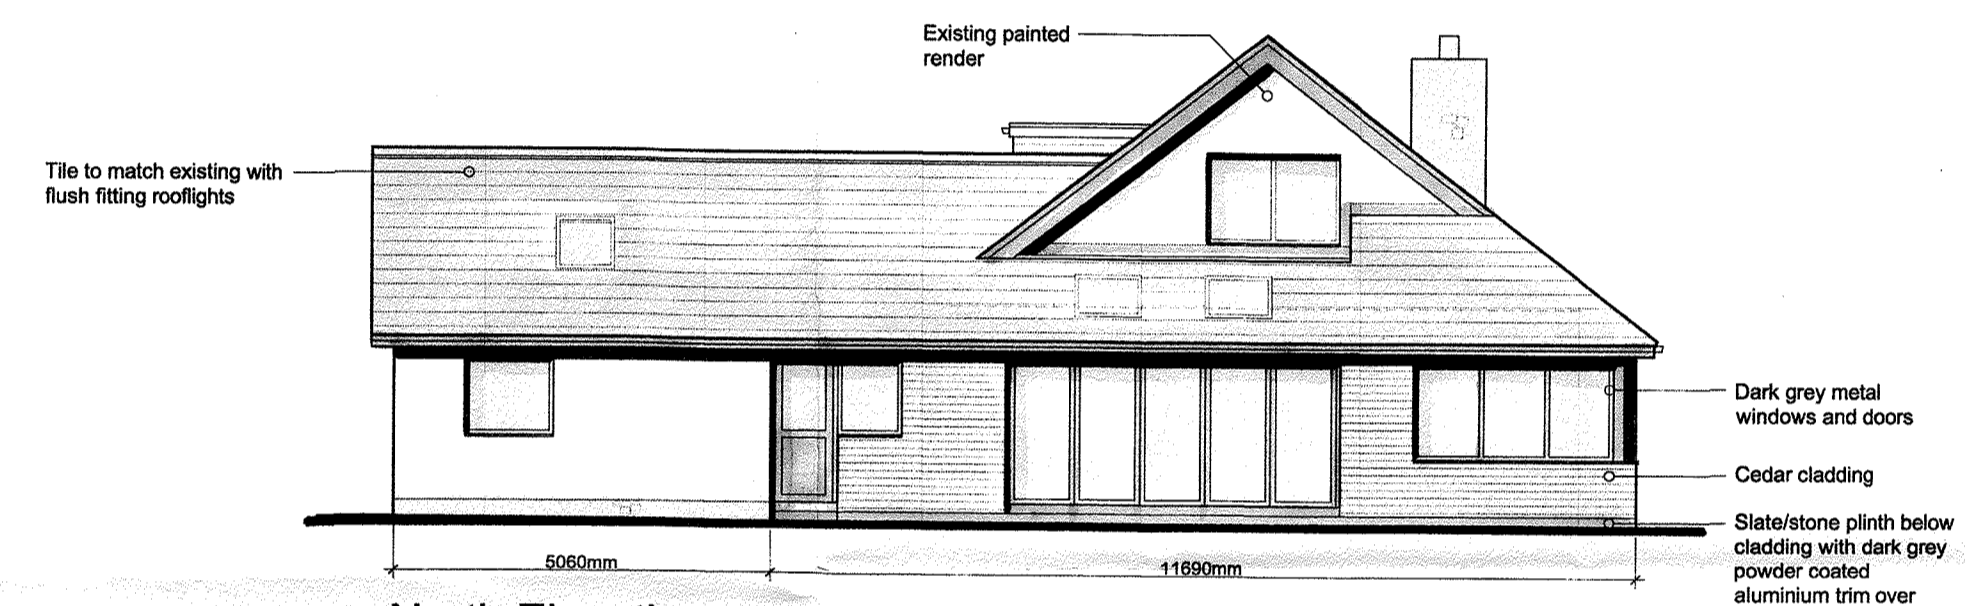


North Elevation
1:100 Scale

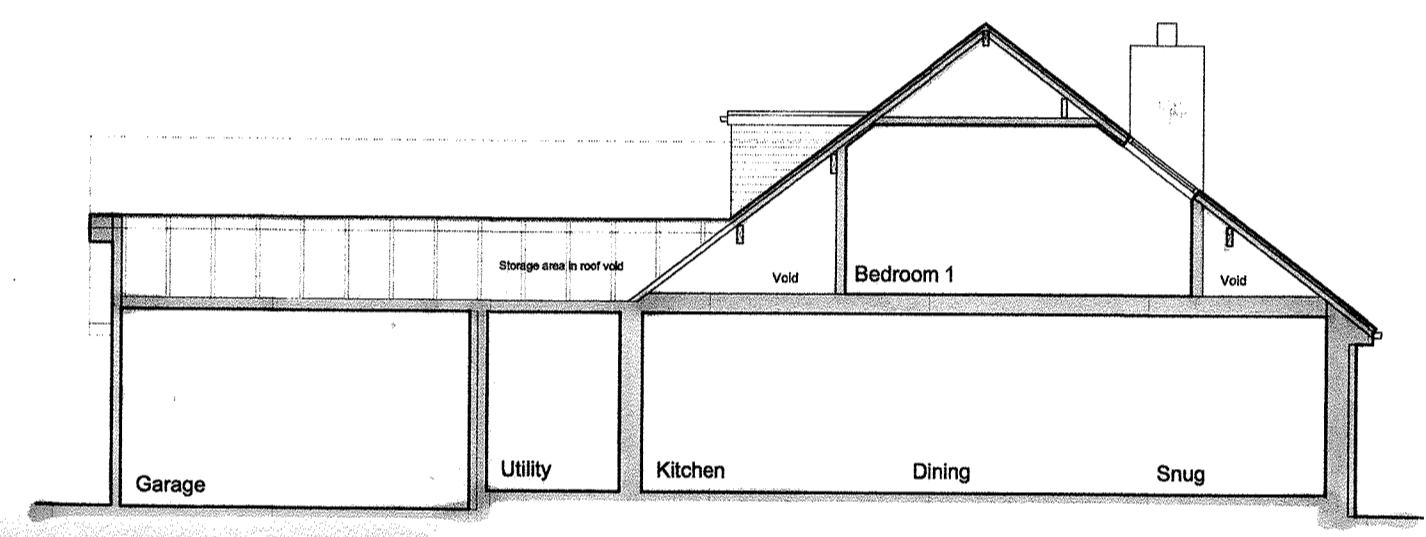


Section A-A
1:100 Scale

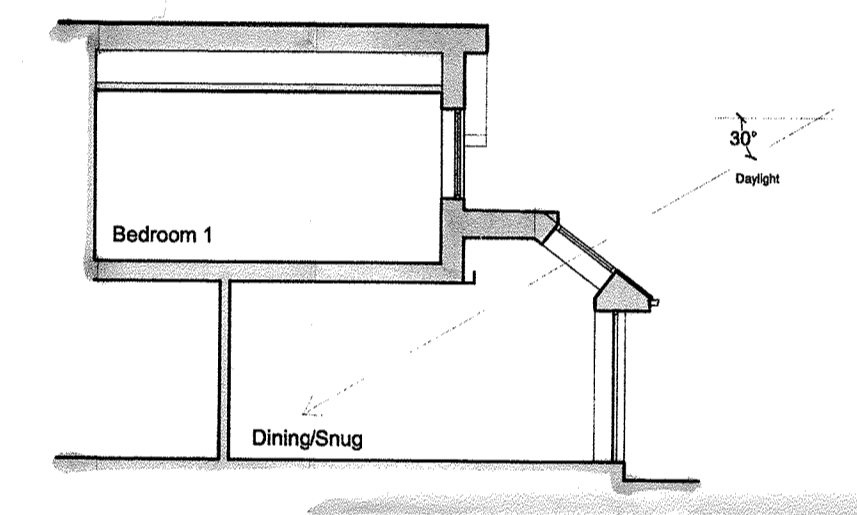


Section B-B
1:100 Scale

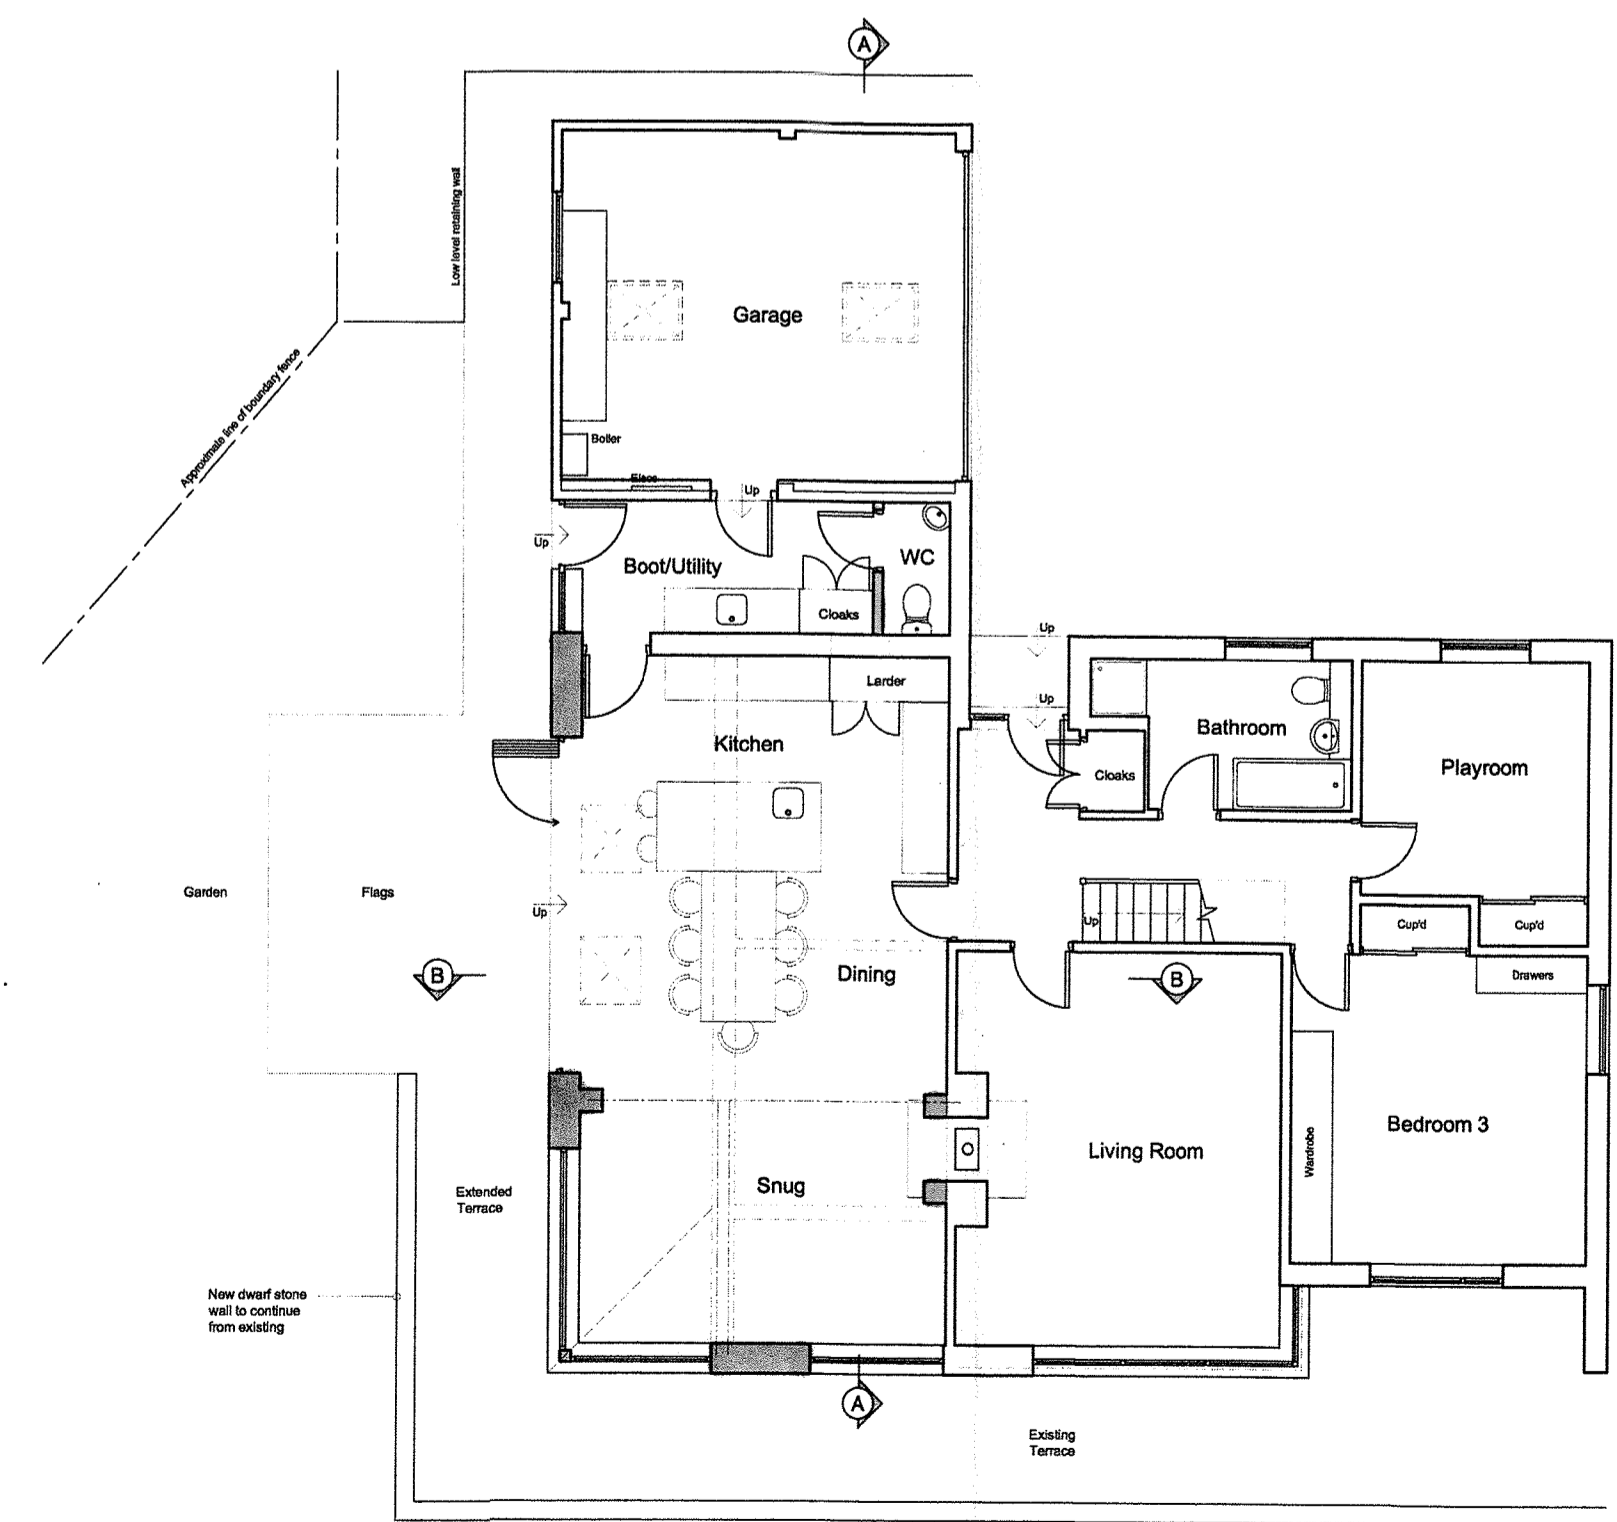

Ground Floor Plan
1:100 Scale

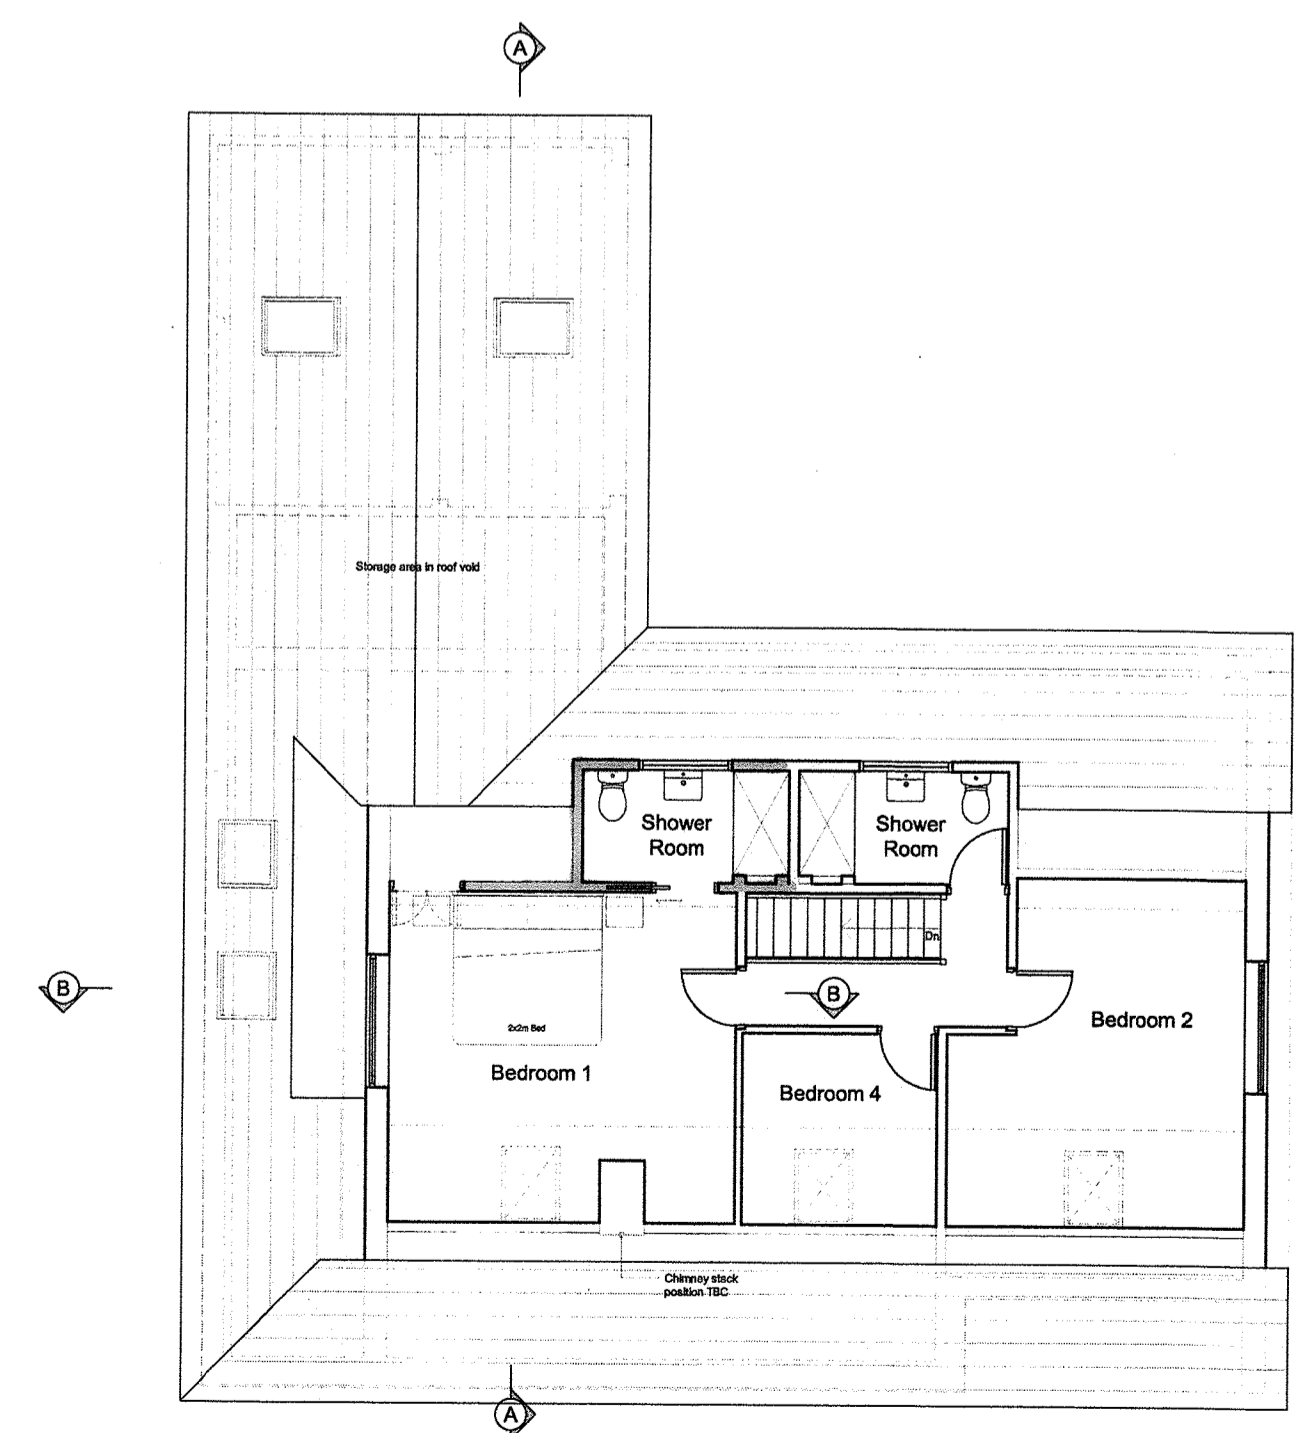

First Floor Plan
1:100 Scale

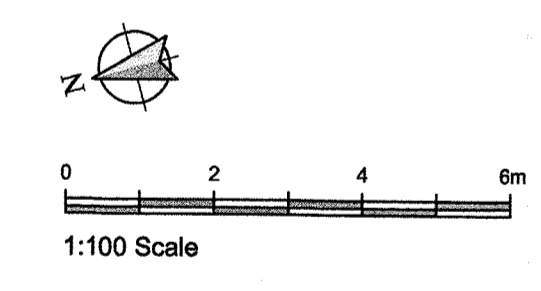

Client
Mr and Mrs Ingham


Job Title
**Proposed Alterations and Extension to:
Chantry Toft
Grindleton View
Chabum
BB7 4BE**

Drawing Title
**Proposed Floor Plans, Elevations
and Section A-A**


Scale 1:100 @ A1	Date Dec 2017	Drawn NE
---------------------	------------------	-------------

spa
SUNDERLAND PEACOCK & ASSOCIATES LTD.
HAZELBINE, PINEWOOD ROAD, GUTBURNE
LANCASHIRE, BB7 2AG
T 01200 423178 F 01200 423258
E info@sunderlandpeacock.com
www.sunderlandpeacock.com


5520 - 02

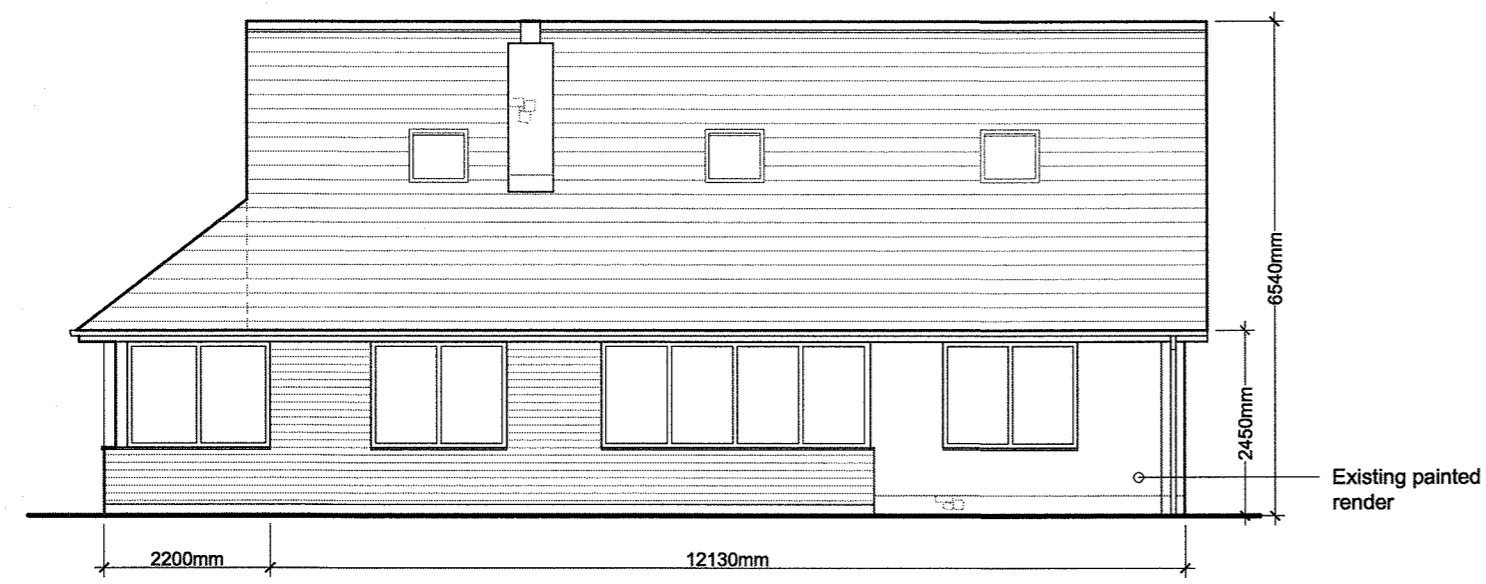


West Elevation
1:100 Scale

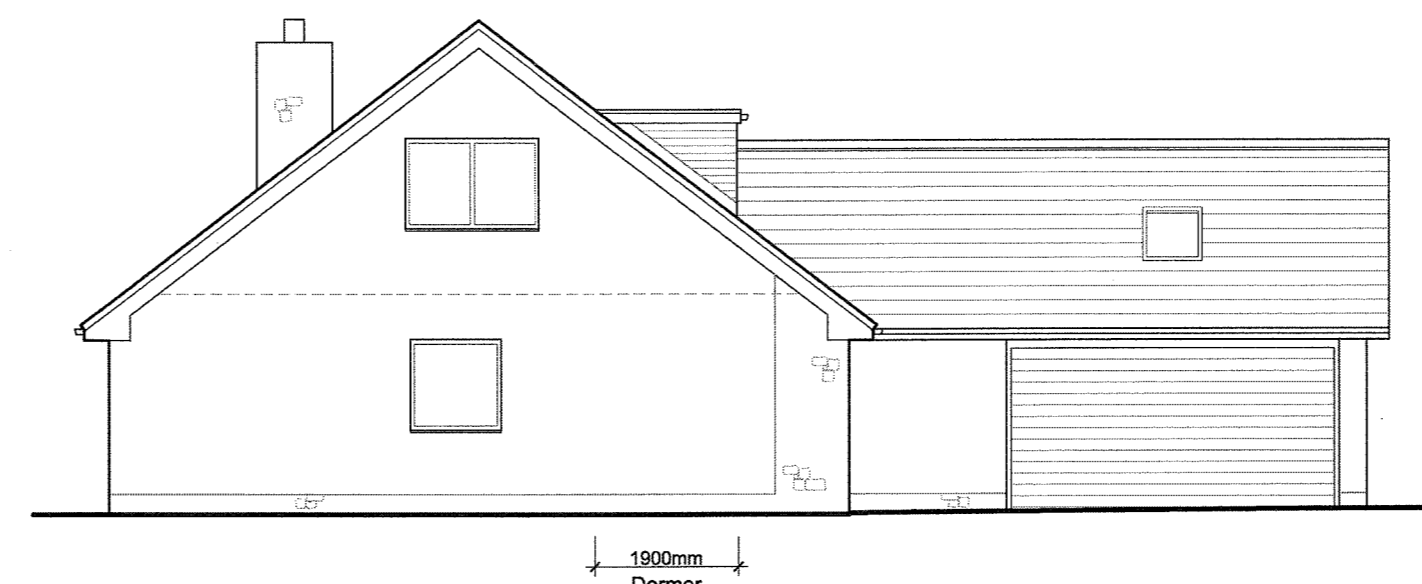


South Elevation
1:100 Scale

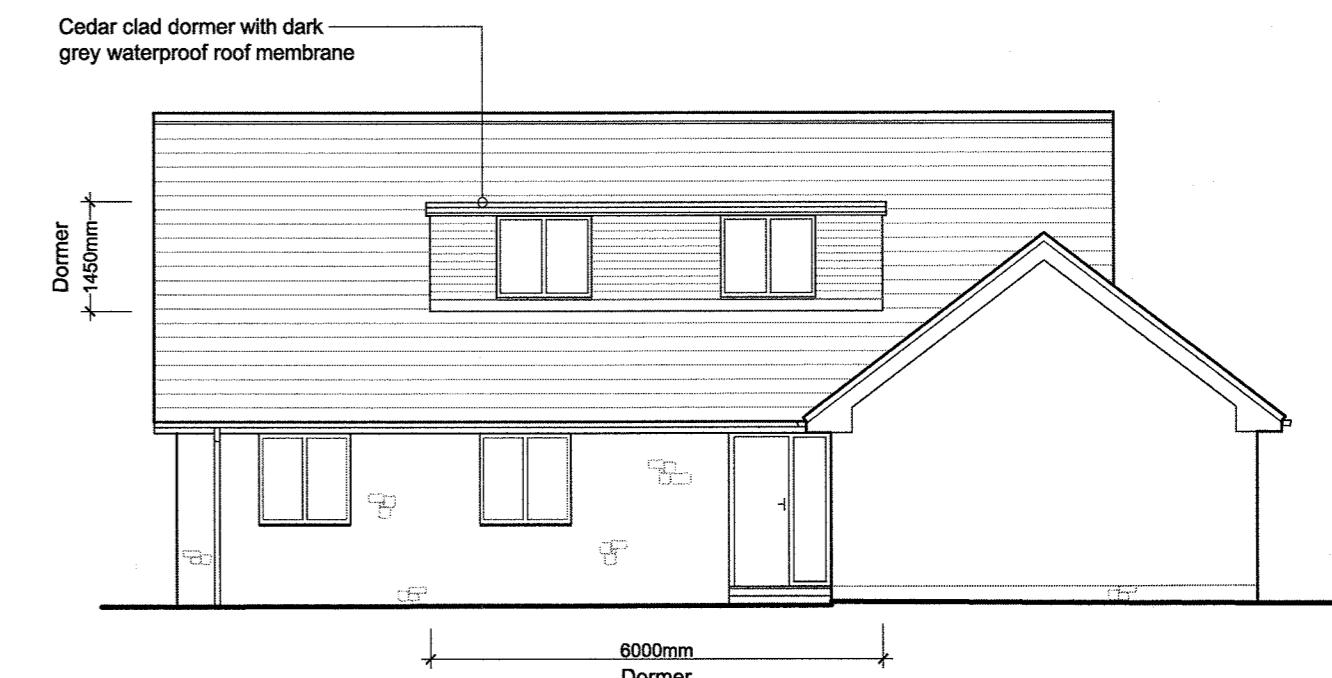


East Elevation
1:100 Scale

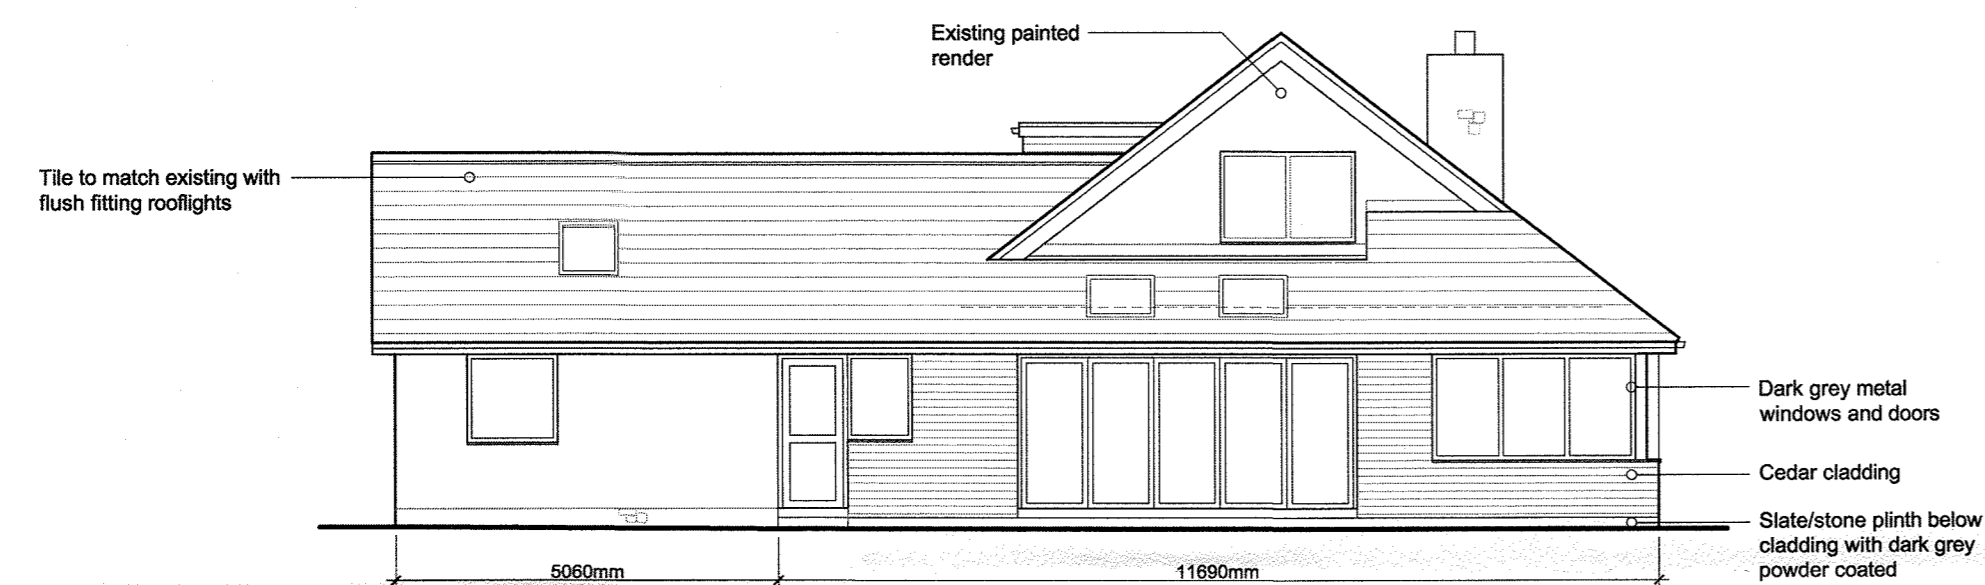


North Elevation
1:100 Scale

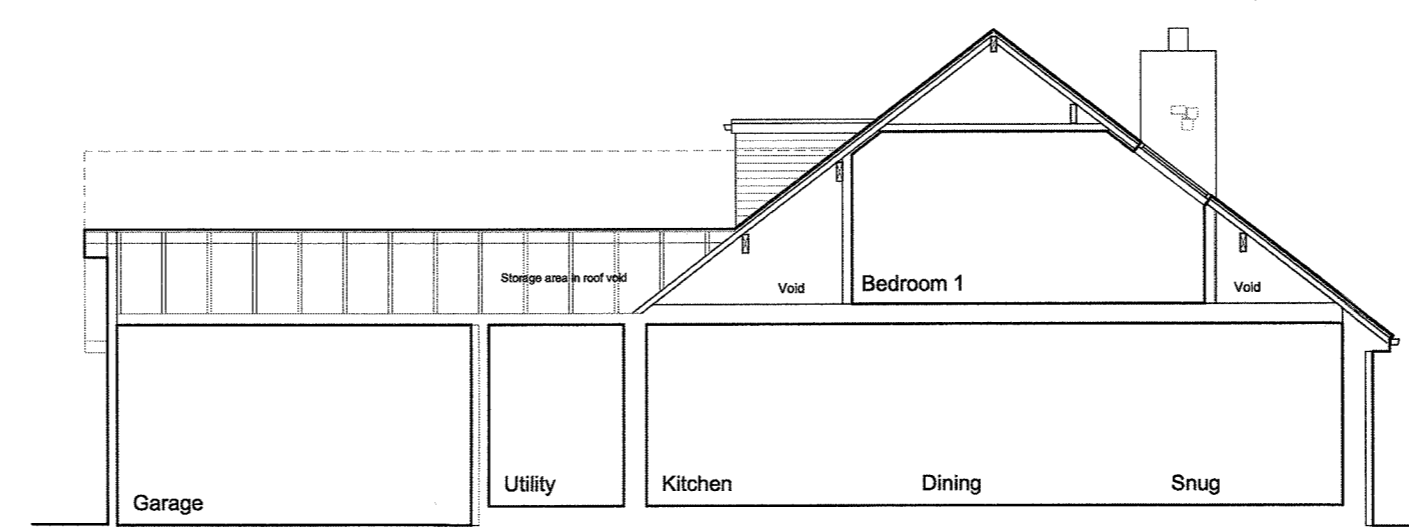


Section A-A
1:100 Scale

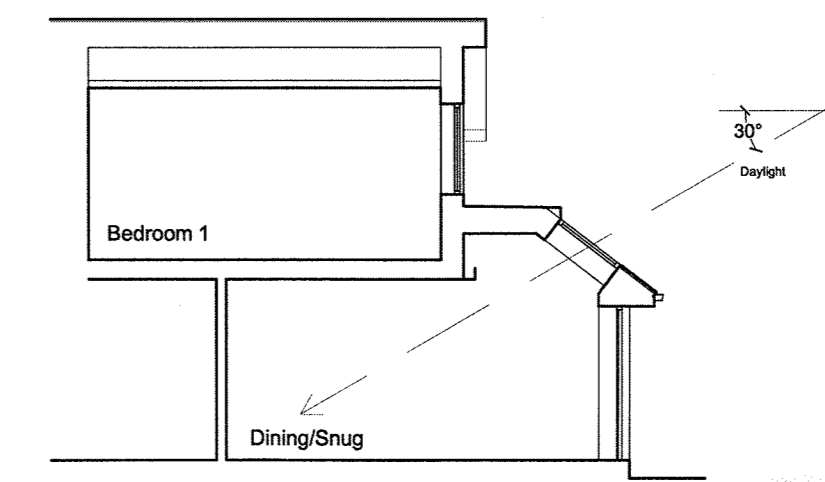


Section B-B
1:100 Scale

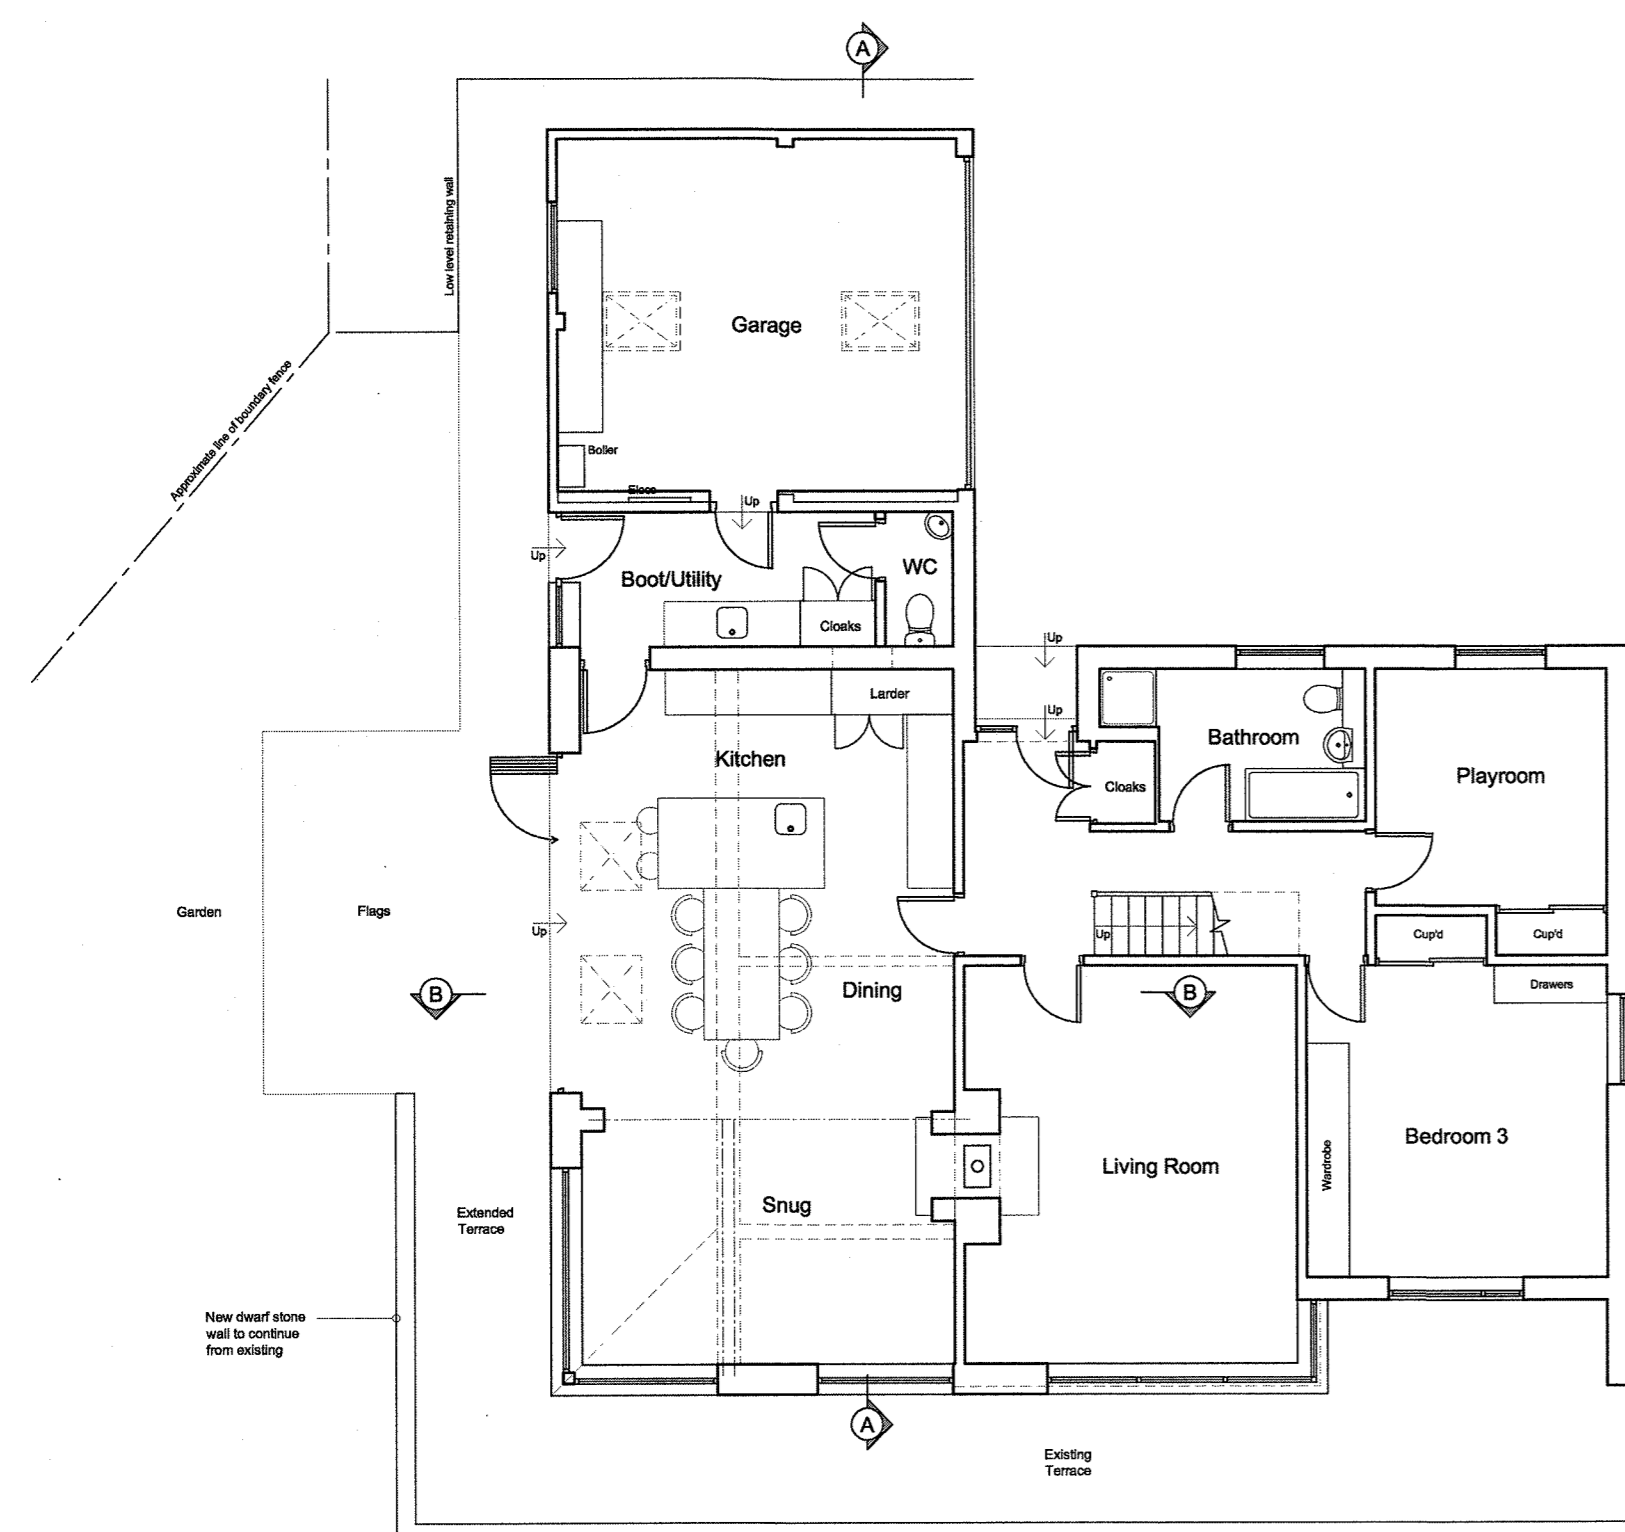

Ground Floor Plan
1:100 Scale

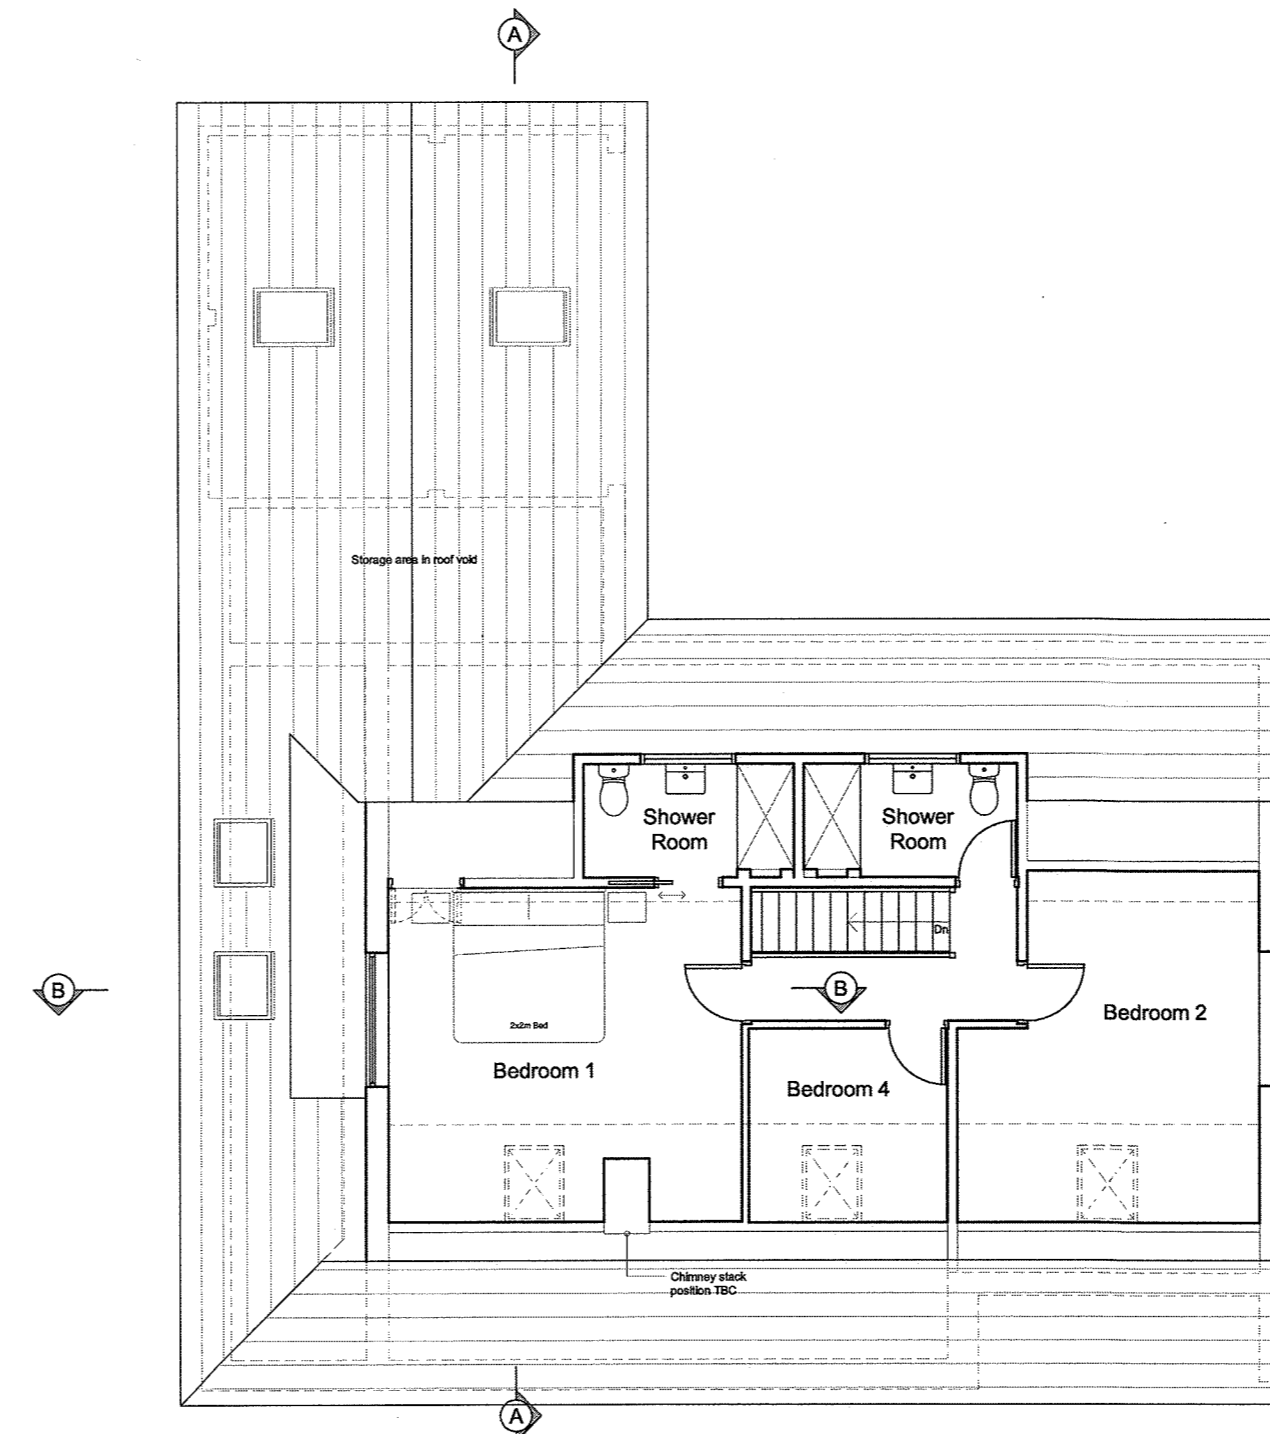

First Floor Plan
1:100 Scale

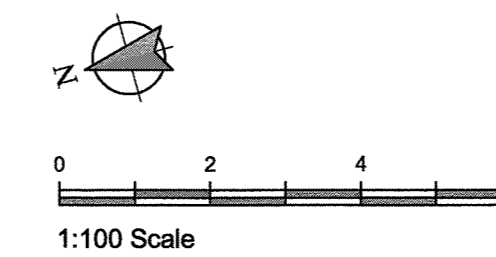

Client
Mr and Mrs Ingham

Job Title
Proposed Alterations and Extension to:
Chantry Toft
Grindleton View
Chatburn
BB7 4BE

Drawing Title
Proposed Floor Plans, Elevations
and Section A-A

Scale
1:100 @ A1


Date
Dec 2017

Drawn
NE


spa
ARCHITECTS

SUNDERLAND PEACOCK & ASSOCIATES LTD.
HAZELMERE, PHILCO ROAD, CLITHEROE
LANCASHIRE, BB7 2AG
T 01204 423178 F 01204 427328
E info@sunderlandpeacock.com
www.sunderlandpeacock.com


5520 - 02

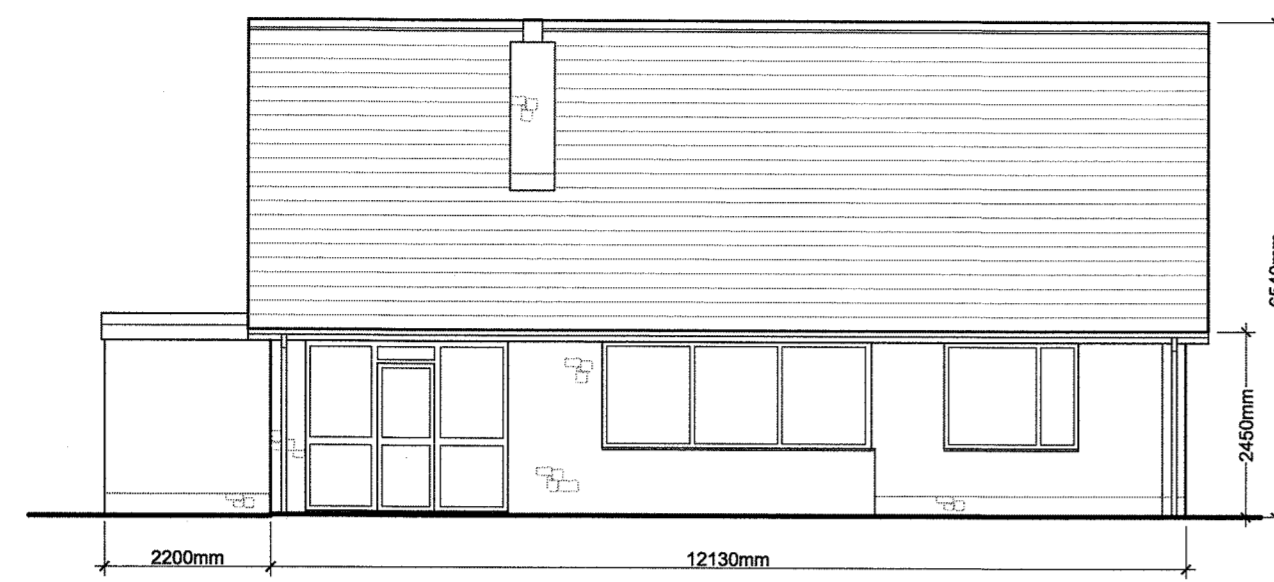


West Elevation
1:100 Scale

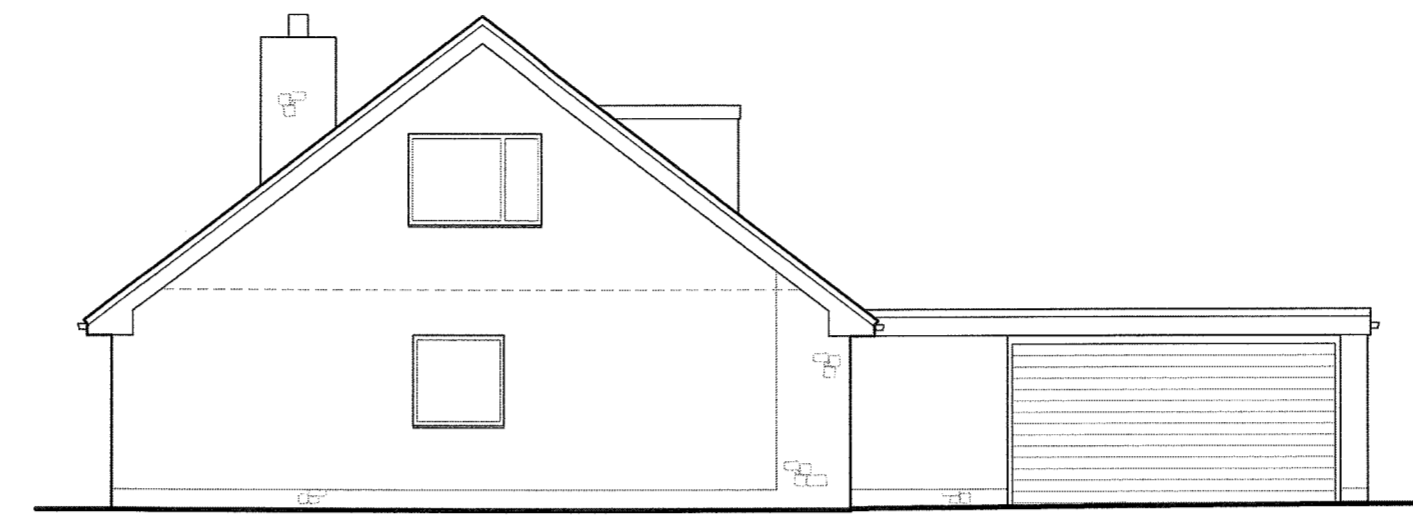


South Elevation
1:100 Scale

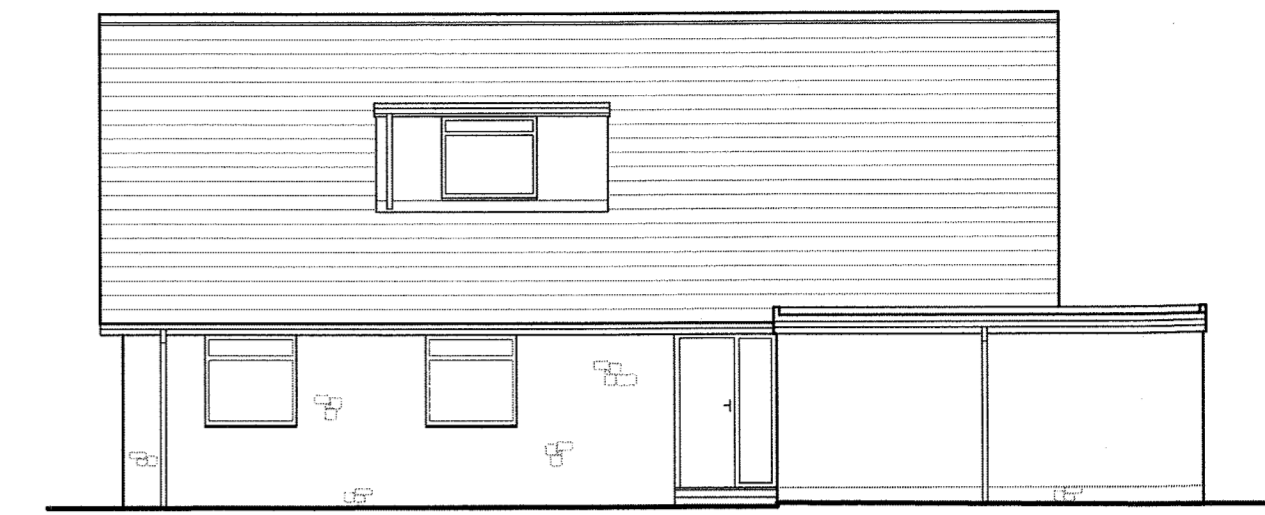


East Elevation
1:100 Scale

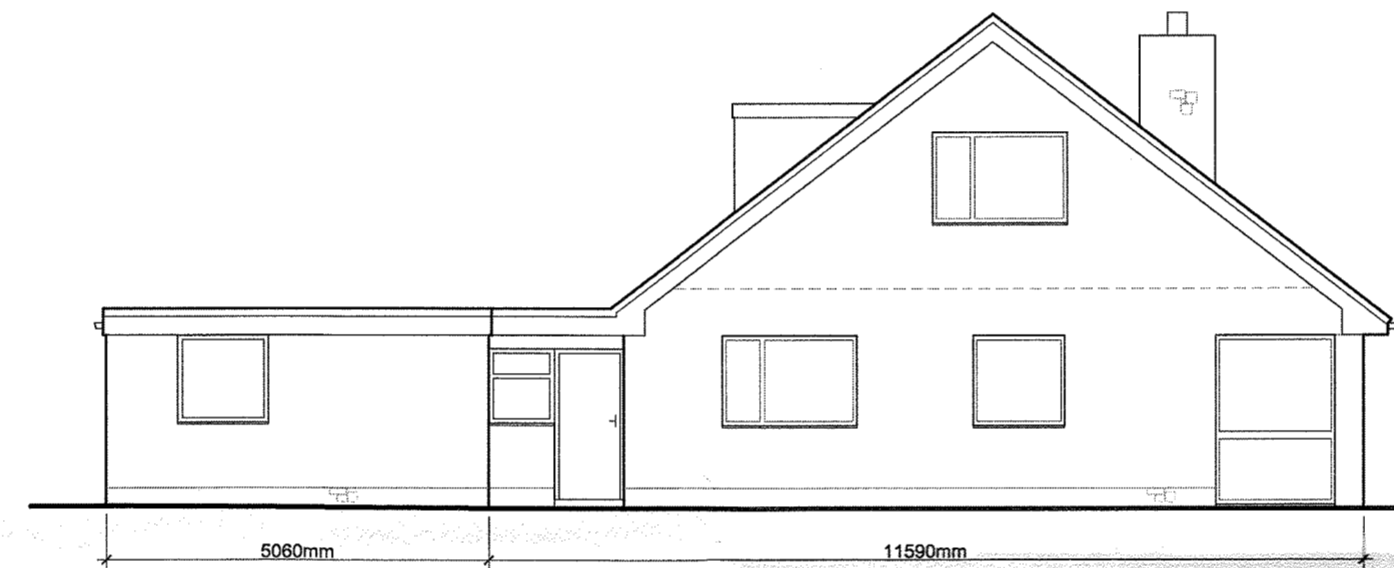


North Elevation
1:100 Scale

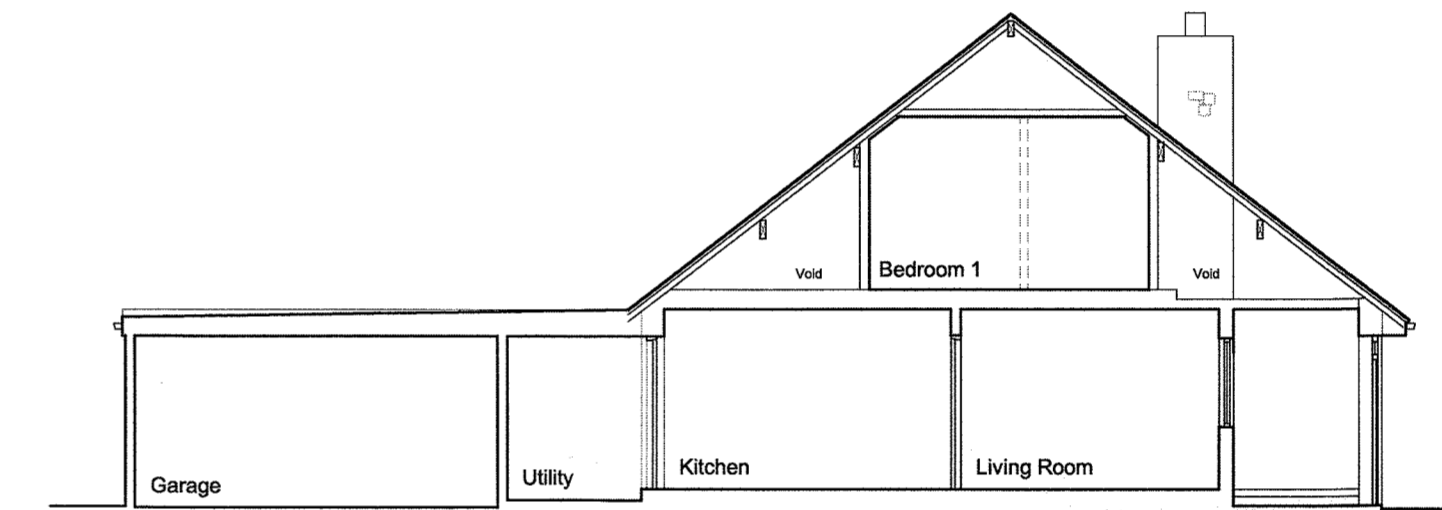


Section A-A
1:100 Scale

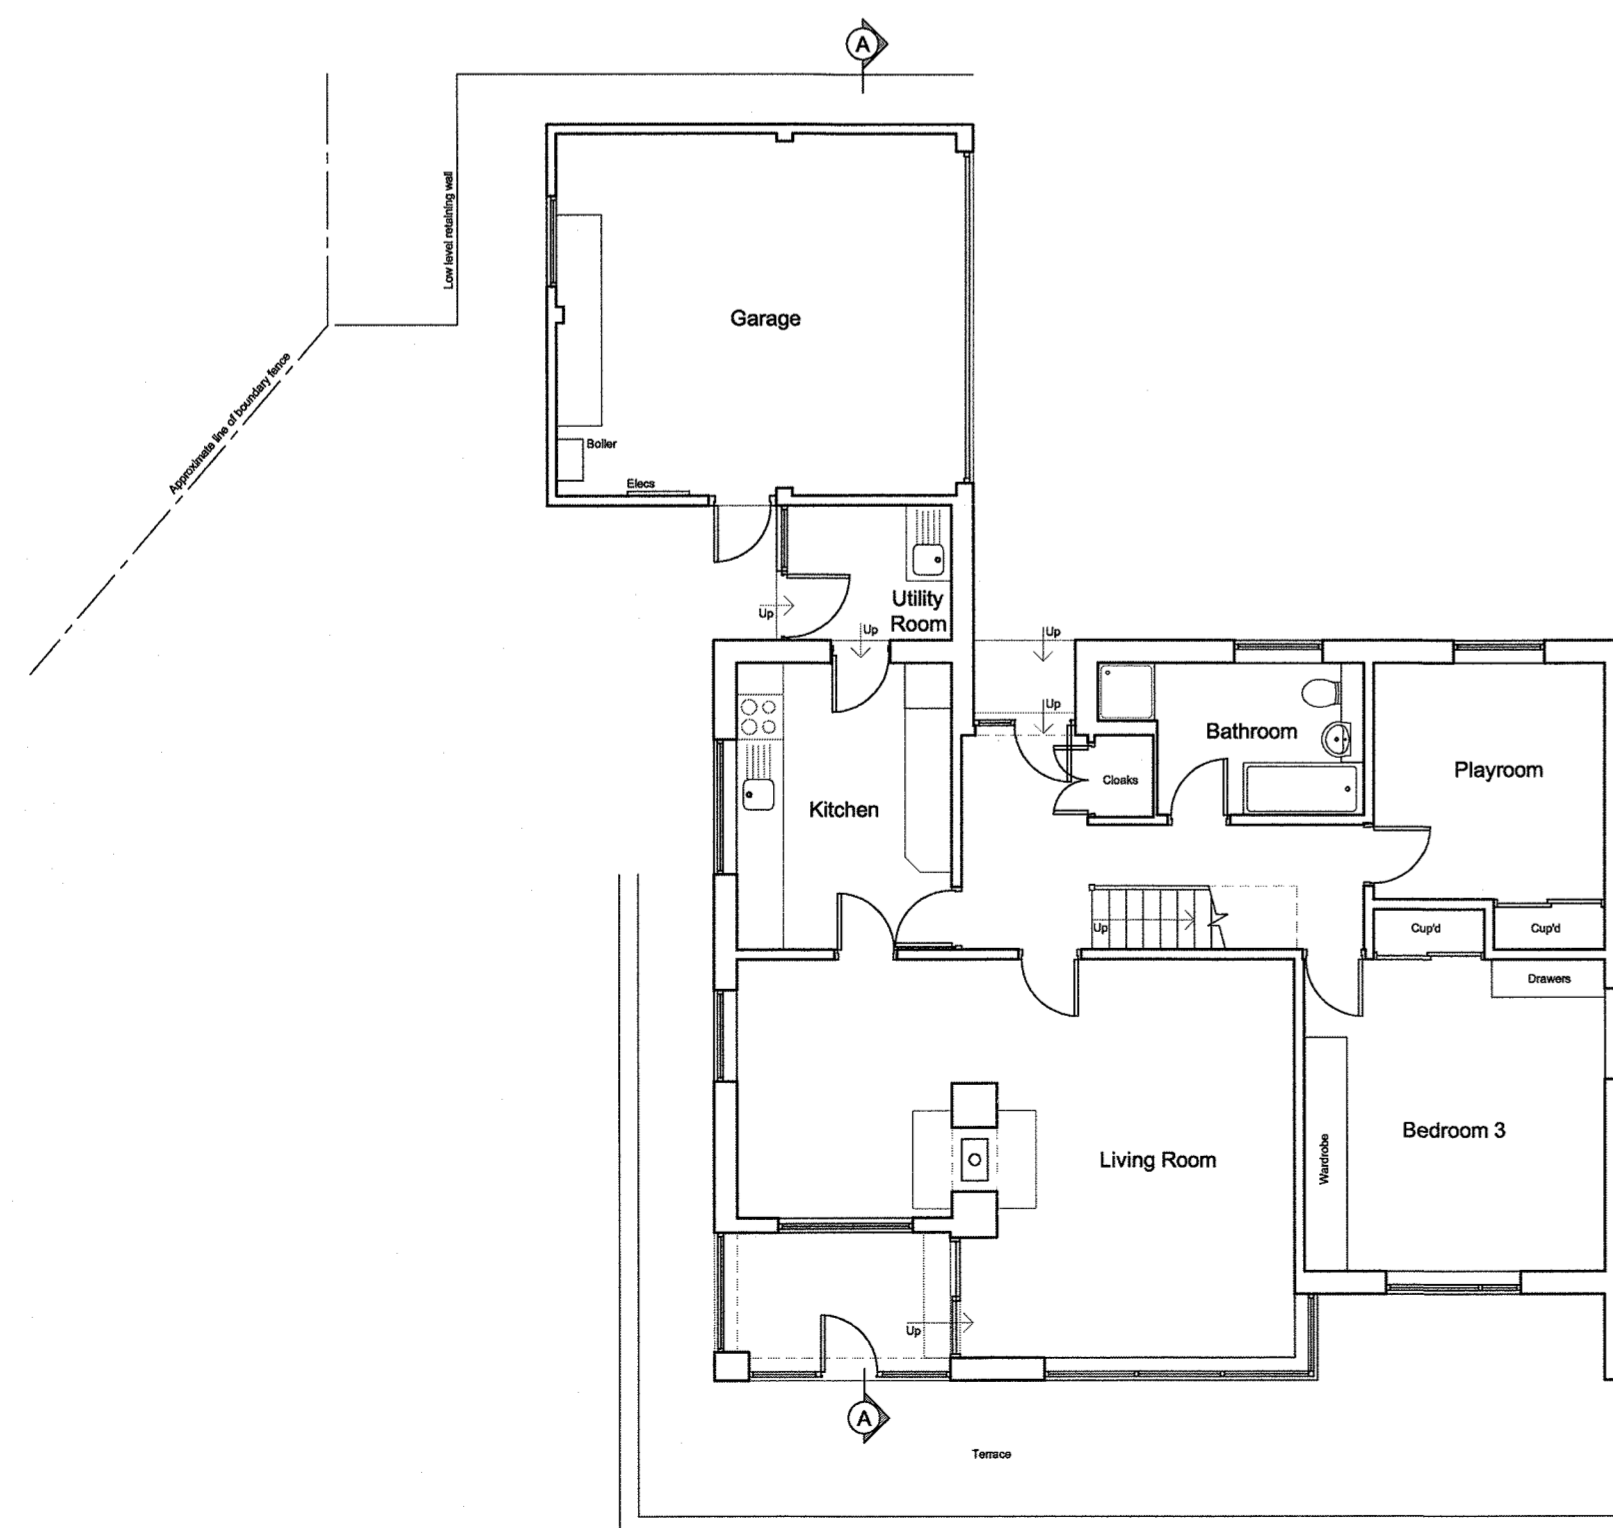

Ground Floor Plan
1:100 Scale

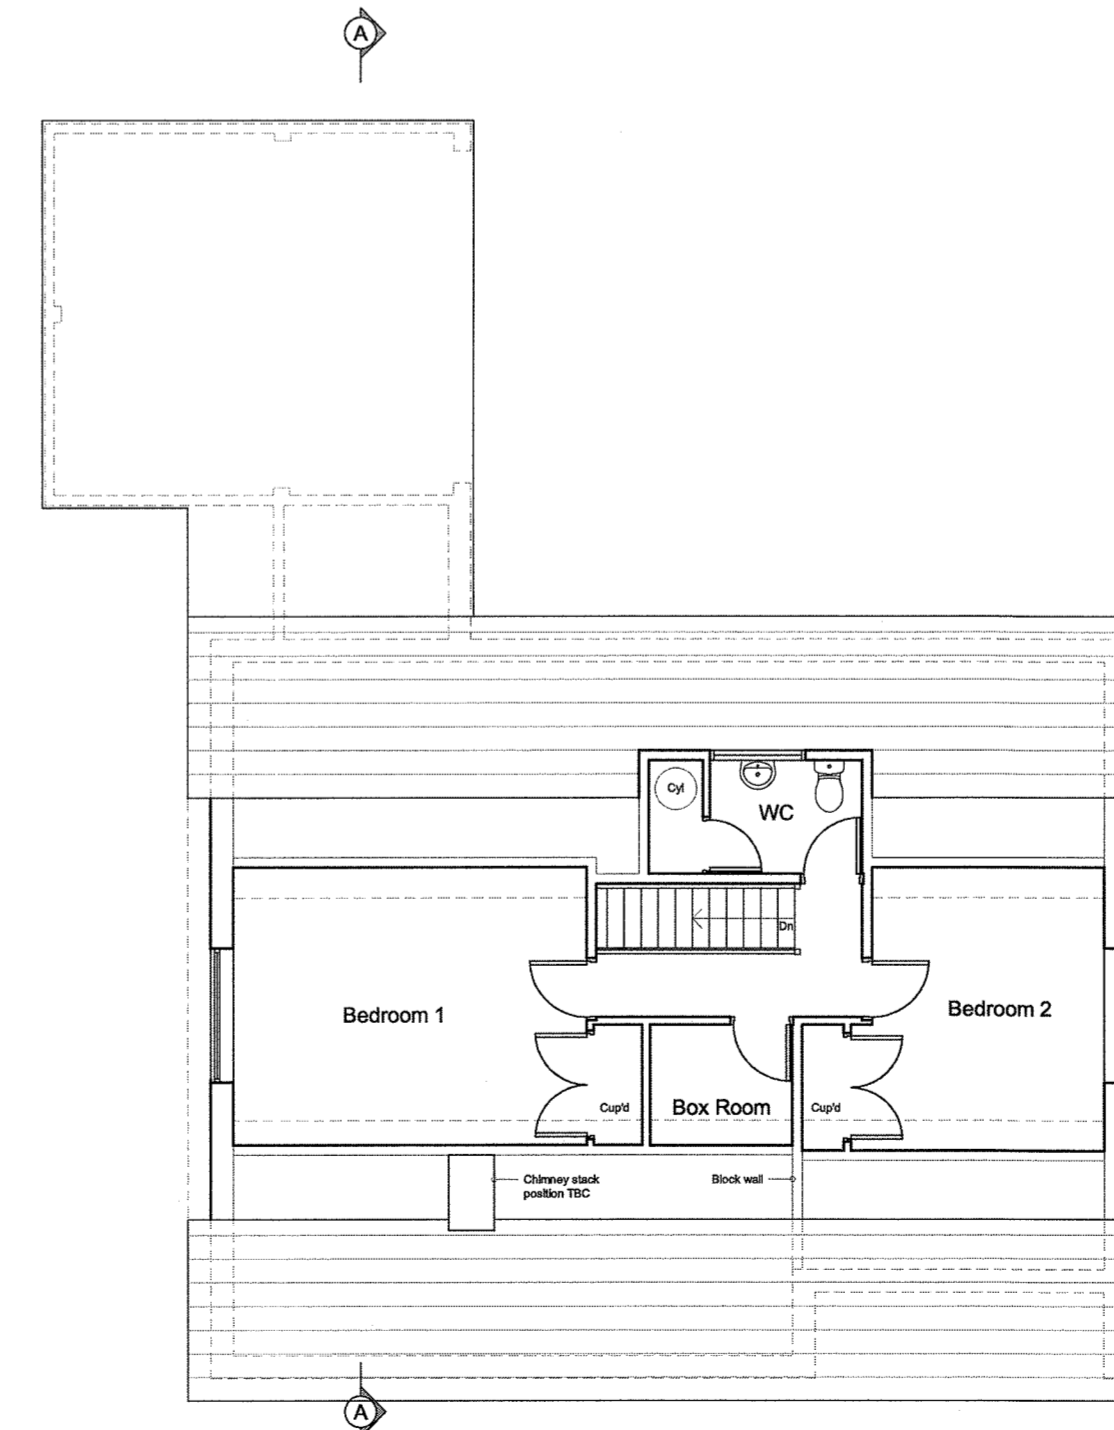

First Floor Plan
1:100 Scale

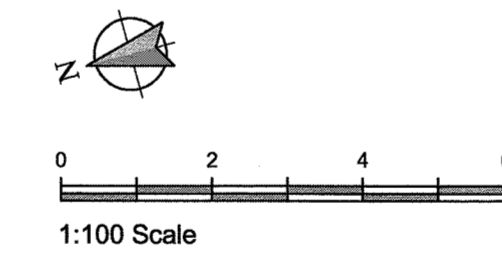

REVISIONS:
Rev A - Dimensions added. - 14.12.17 - NE

Client
Mr and Mrs Ingham

Job Title
Proposed Alterations and Extension to:
Chantry Toft
Grindleton View
Chatburn
BB7 4BE

Drawing Title
Existing Floor Plans, Elevations
and Section A-A

Scale	Date	Drawn
1:100 @ A1	Dec 2017	NE

spa ARCHITECTS

SUNDERLAND PEACOCK & ASSOCIATES LTD.
HAZELMERE, PINLICO ROAD, CLITHEROE
LANCASHIRE, BB7 2JG
T 01204 423178 F 01204 427328
E info@sunderlandpeacock.com
www.sunderlandpeacock.com

5520 - 01 Rev A