


NOTES:

1: Do not scale this drawing, use figured dimensions only 2: The Contractor, Sub Contractor or specialist supplier are responsible for confirming site dimensions prior to fabrication 3: Any dimensional discrepancies are to be reported to the Architect immediately

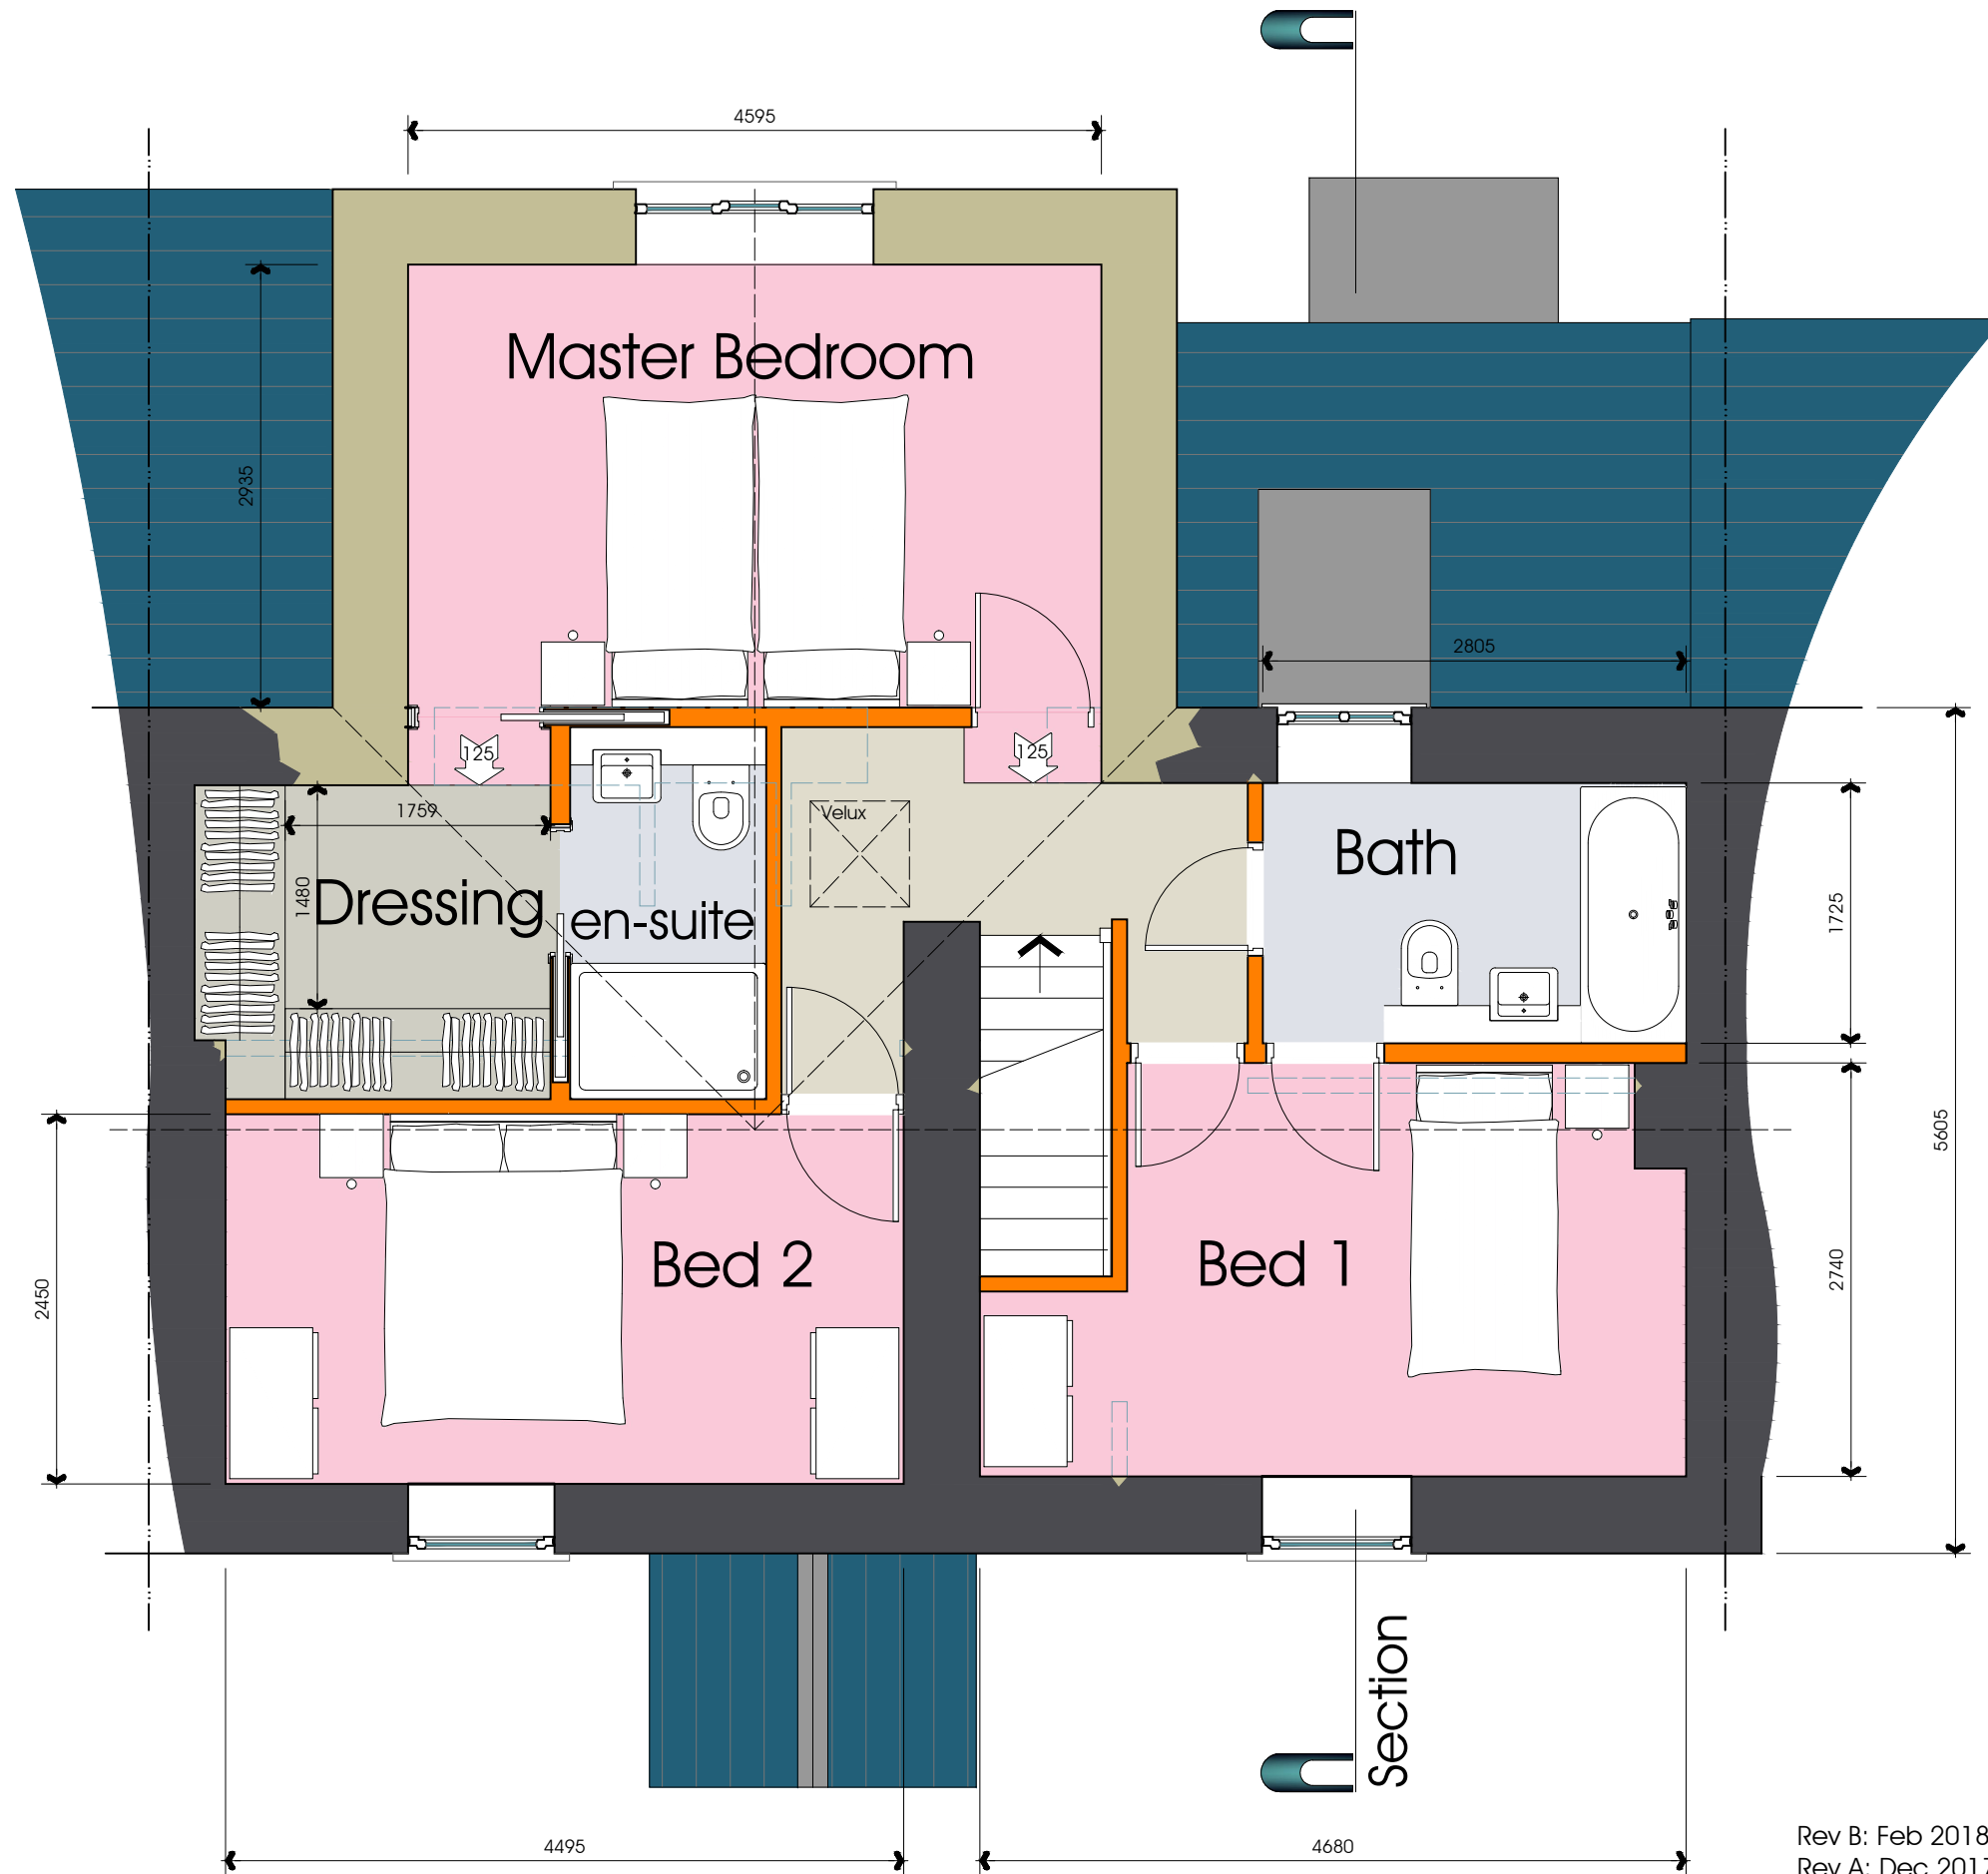

Rev B: Feb 2018; Bed window amended
Rev A: Dec 2017; Client revisions added

Alterations & Extensions to
Back Lane Farm, Chipping, PR3 2QA
Mr & Mrs J&K Potter

Proposed First Floor


DATE 15.10.2017

JOB NO. 2979
DRAWING NO. 003
REVISION B
SCALE 1:50 @ A3




NOTES:


1: Do not scale this drawing, use figured dimensions only 2: The Contractor, Sub Contractor or specialist supplier are responsible for confirming site dimensions prior to fabrication 3: Any dimensional discrepancies are to be reported to the Architect immediately

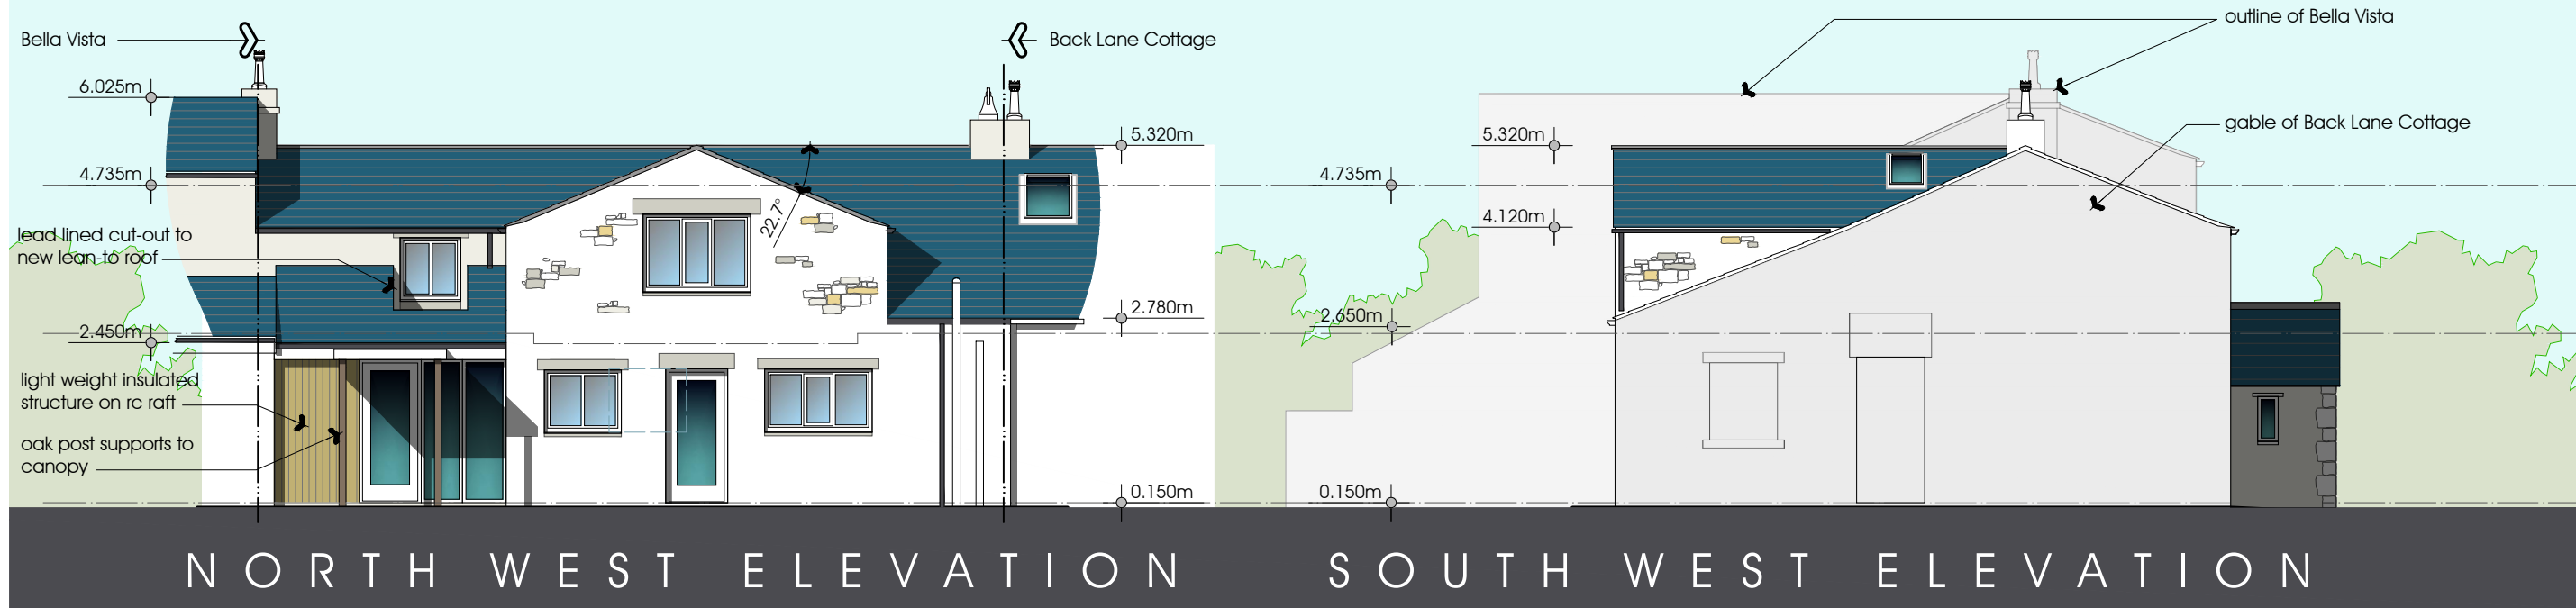

scale 1:100

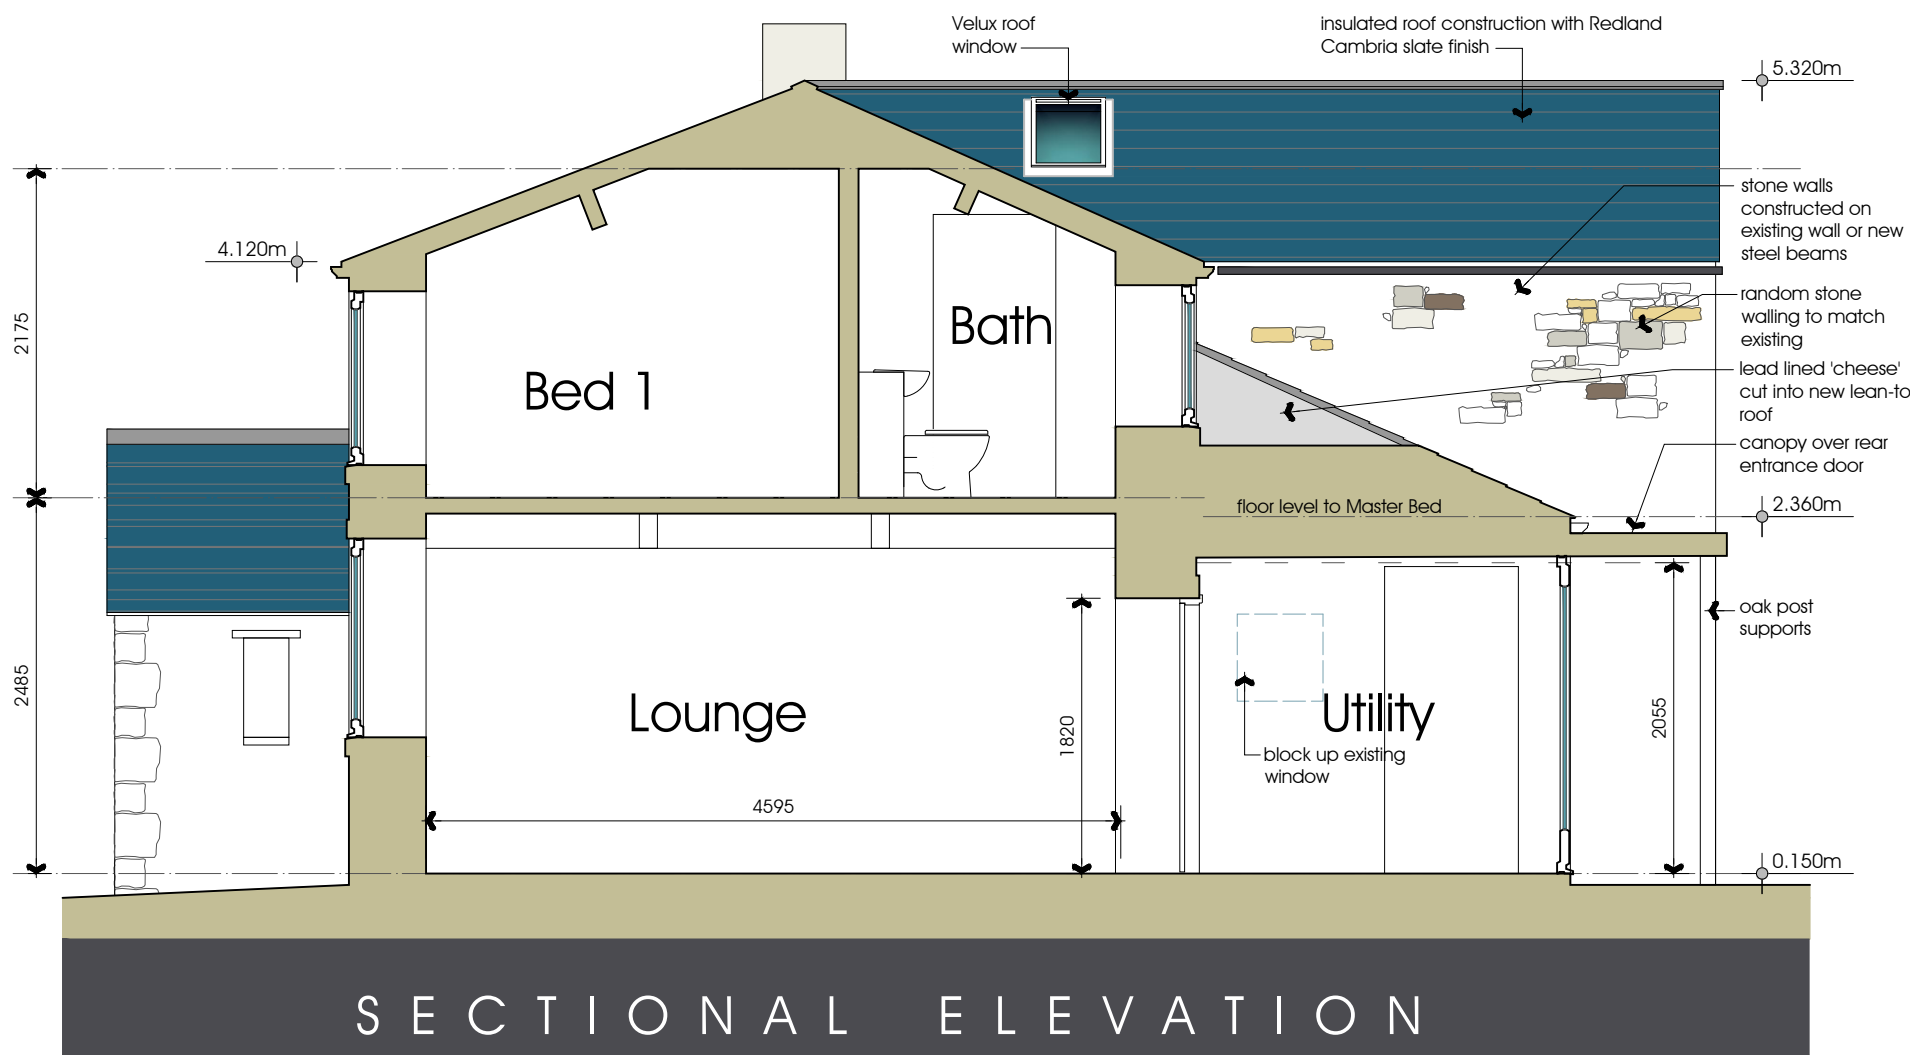

scale 1:50

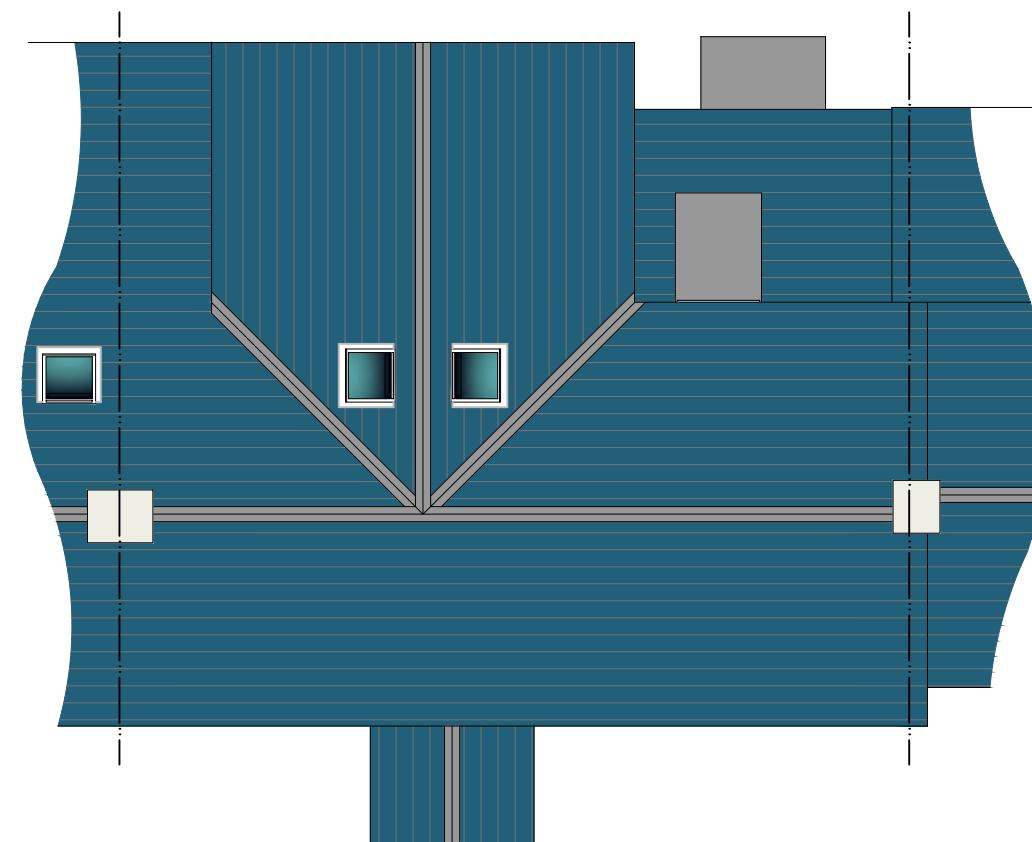

scale 1:100



Alterations & Extensions to
Back Lane Farm, Chipping, PR3 2QA
Mr & Mrs J&K Potter

Proposed Elevations
Sectional Elevation
Roof Plan
DATE 15.10.2017

Rev B: Feb 2018 Bed window amended
Rev A: Dec 2017: Client revisions added

JOB NO. 2979
DRAWING NO. 004
REVISION B
SCALE 1:100 & 1:50 @ A3

PGB
ARCHITECTURAL
SERVICES LTD