


This drawing is to be read in conjunction with all relevant Architect, consultant and specialist drawings and specifications. The Architect is to be notified of any discrepancies before proceeding. Do not scale from this drawing. All dimensions and levels are to be checked on site. This drawing is subject to copyright. All work carried out before Planning and Building Permission has been granted is at the contractor's risk.



REV A Garden Room extension added and updates made 18/12/17 SGH
 Rev B Lift shaft extended 12-01-18

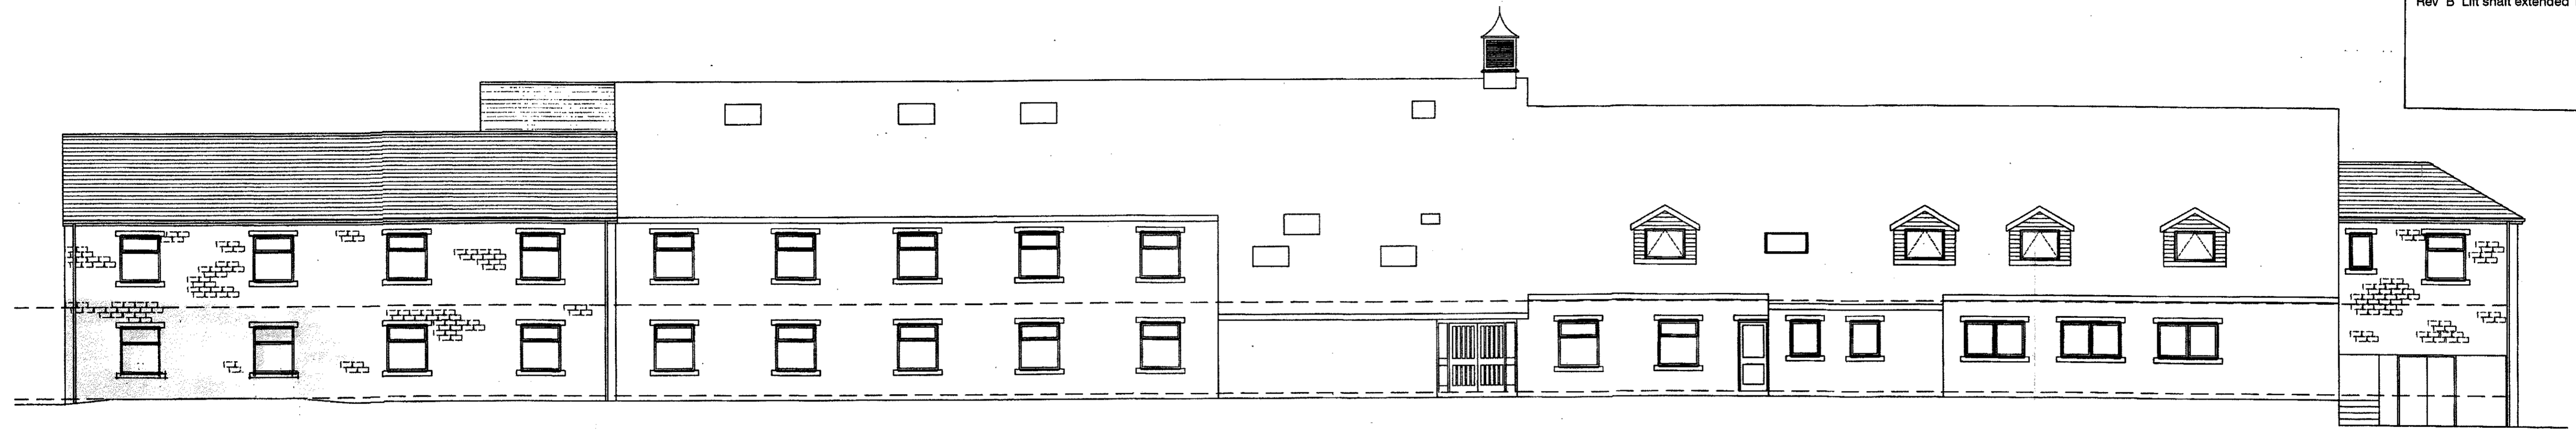


NORTH EAST ELEVATION




SOUTH WEST ELEVATION

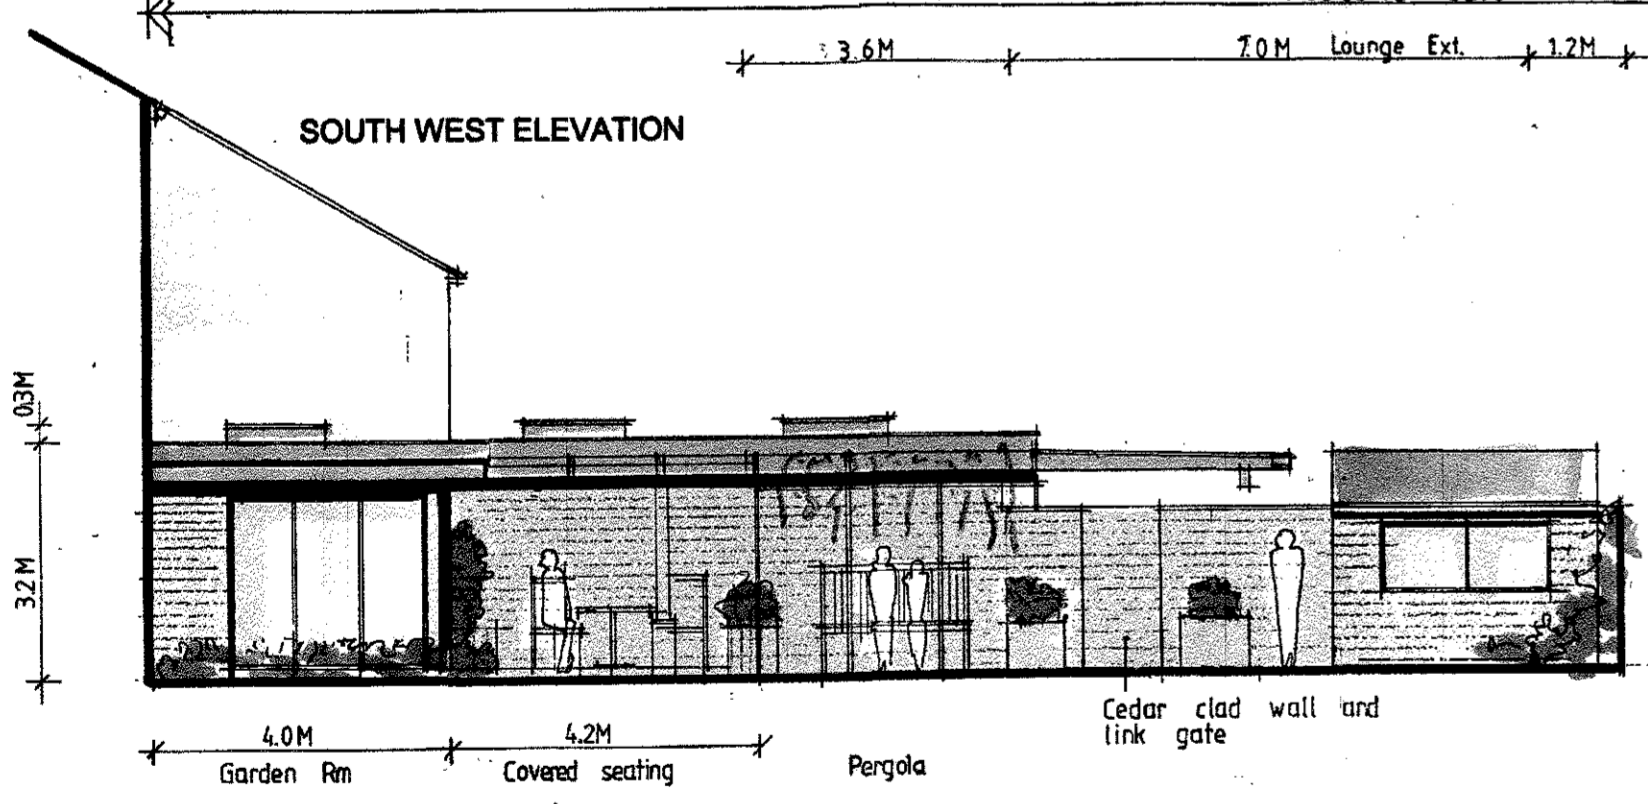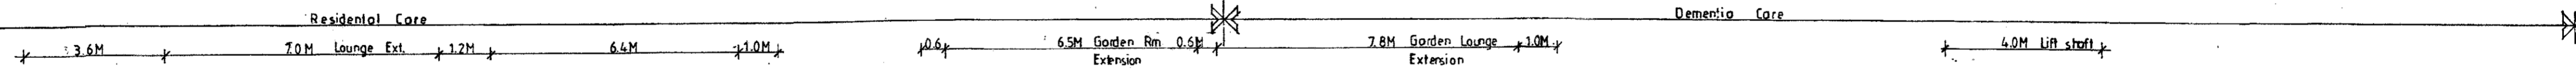

North West Elevation thro' AA Showing Residential Care Garden

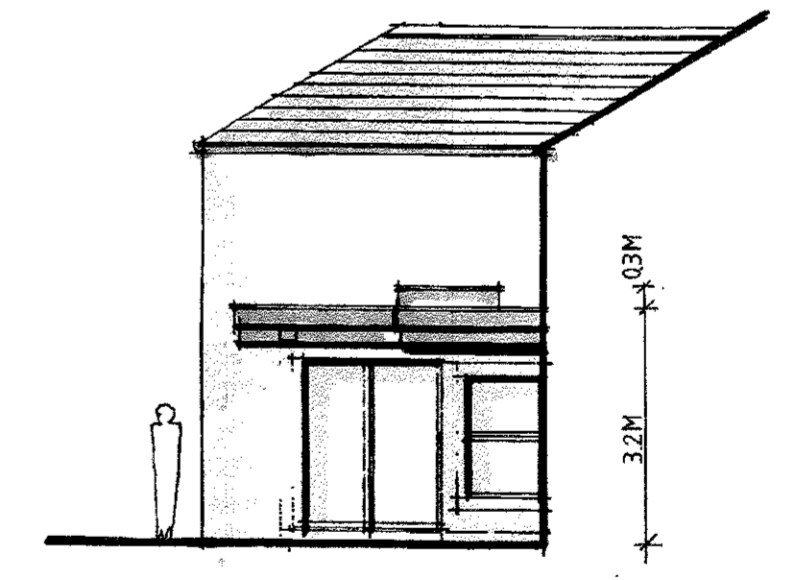

South East Elevation Thro' B B

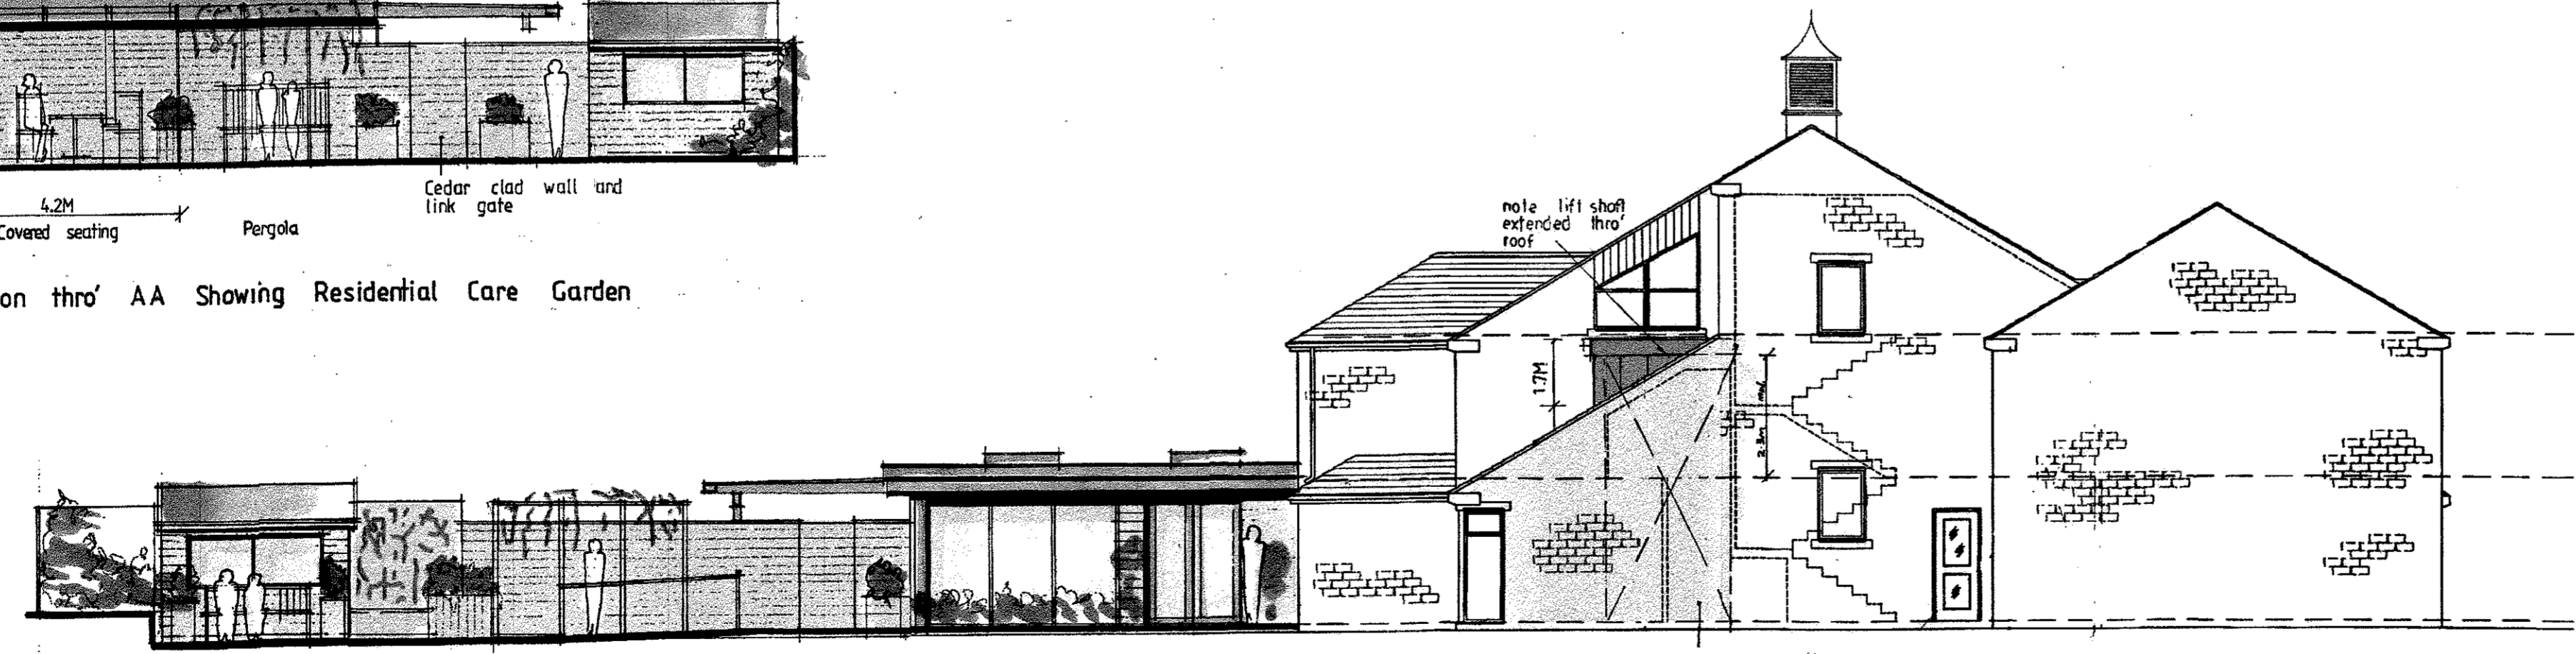

SOUTH EAST ELEVATION

NOTE:
 Survey not carried out by SPA.
 All dimensions and levels are to be checked on site.

Client: Abbeyfield Lancashire Extra Care Society
 Job Title: Proposed Extension and Alterations to: Abbeyfield House, Union Street, Low Moor, Clitheroe, BB7 2NH

320180117P

Drawing Title: Proposed Elevations
 Scale: 1:100 @ A1
 Date: Nov. 2017
 Drawn: SGH

spa
 SUNDERLAND PEACOCK ARCHITECTS
 SUNDERLAND PEACOCK & ASSOCIATES LTD.
 HAZELBINE, PIMICO ROAD, CLITHEROE
 LANCASHIRE, BB7 2AG
 T 01204 423178 F 01204 423228
 E info@sunderlandpeacock.com
 www.sunderlandpeacock.com

5493 - 08 B