


# EXISTING AND PROPOSED SITE PLAN SCALE 1:500

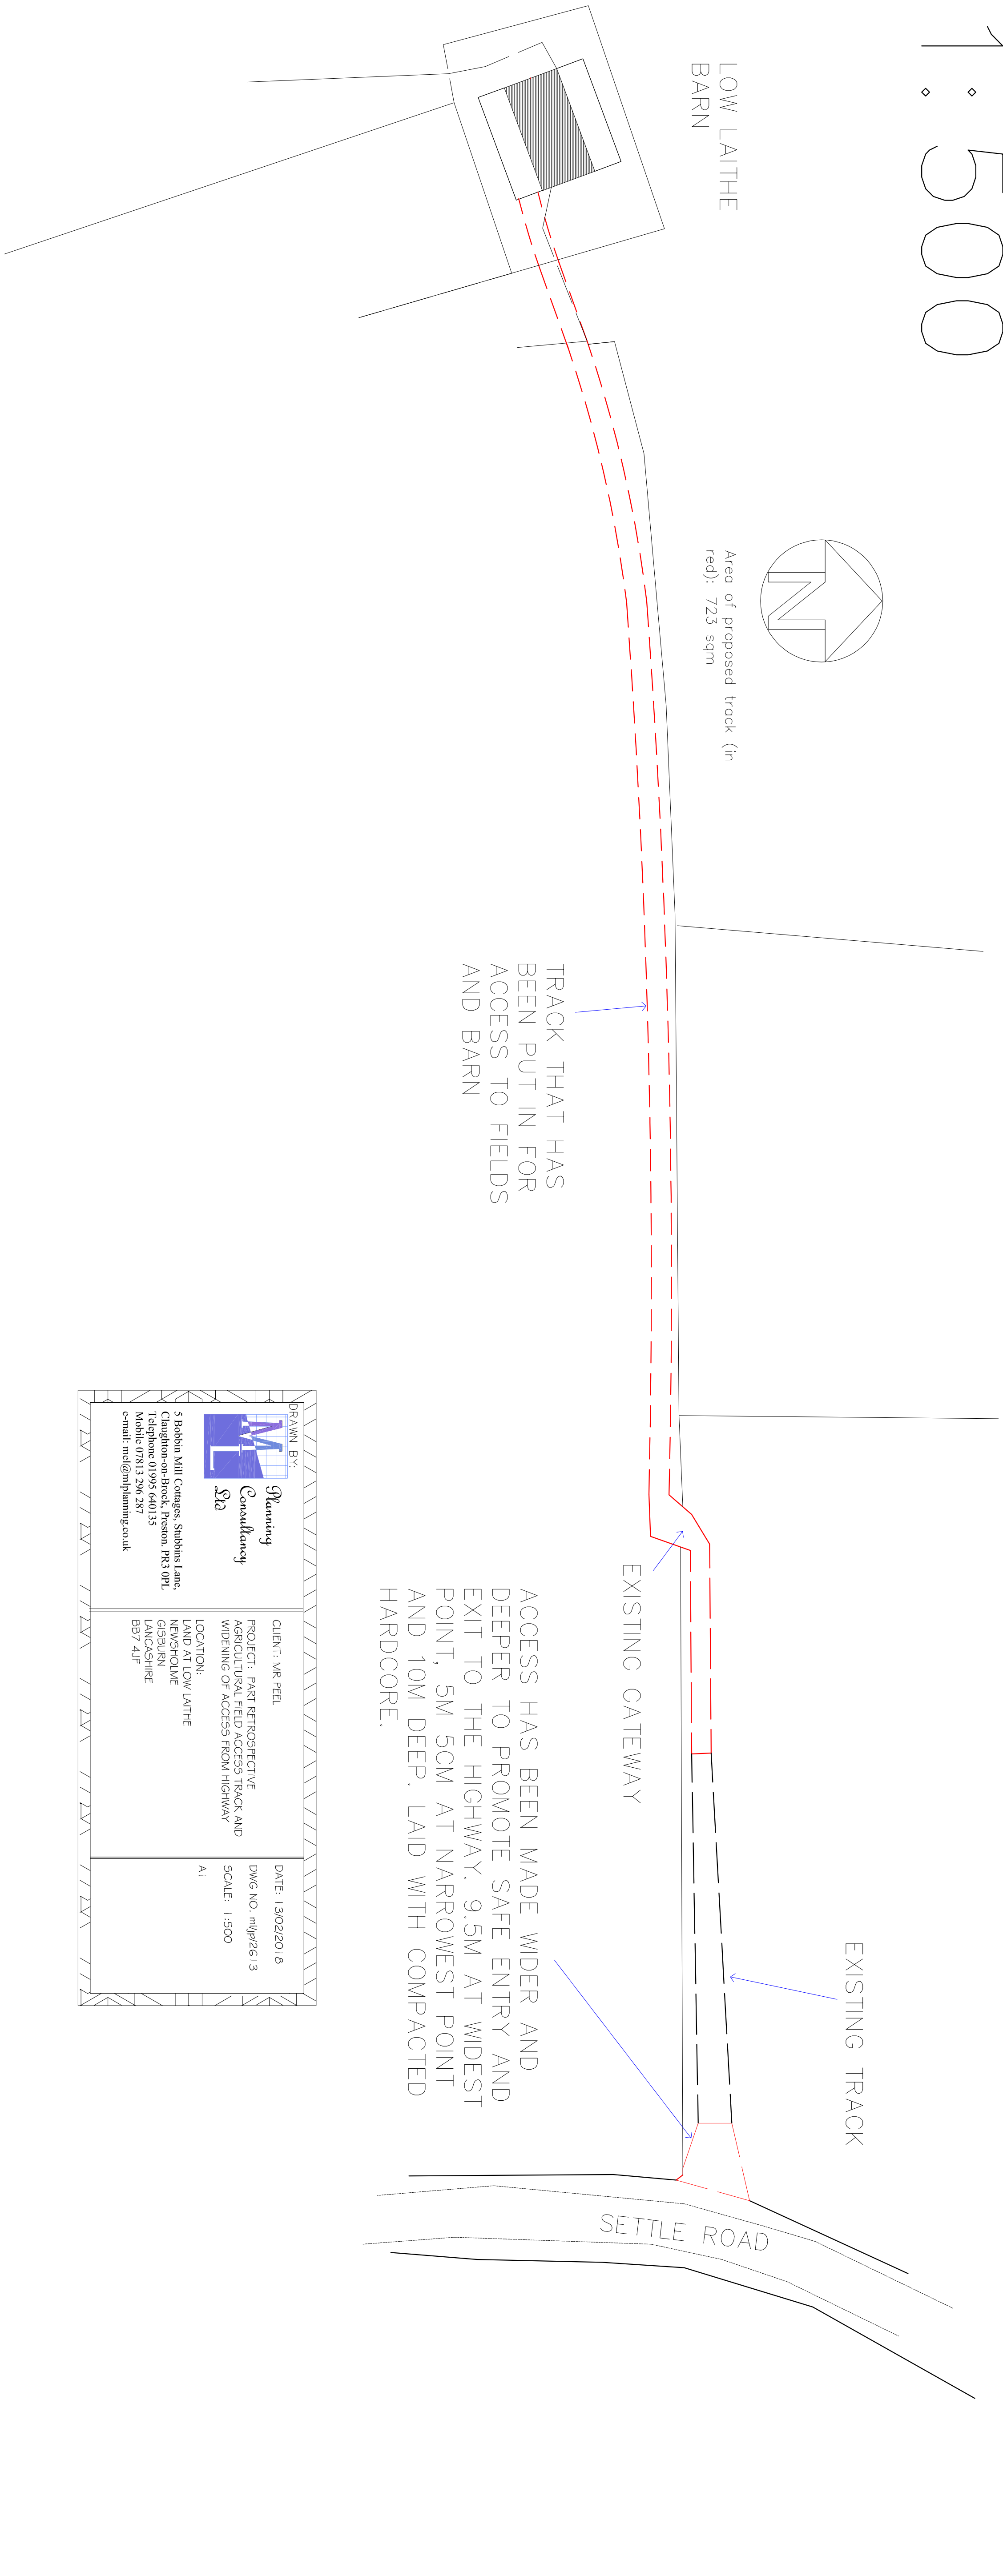

DRAWN BY: <b>Milling</b> <b>Consultancy</b> <b>SL2</b>		CLIENT: MR FEEL		DATE: 13/02/2018	
5 Bobbin Mill Cottages, Stubbs Lane, Clough-on-Brook, Preston, PR3 0PL Telephone: 01995 640135 Mobile: 07813 296387 email: info@millingconsultancy.co.uk		PROJECT: PART RETROSPECTIVE AGRICULTURAL FIELD ACCESS TRACK AND WIDENING OF ACCESS FROM HIGHWAY		DWG NO. mll/j2613	
LOCATION: LANDS: LOW LAITHE MILKSHOLME GIBBURN LANCASHIRE BB7 4JF		SCALE: 1:500		A1	