




This drawing is to be read in conjunction with all relevant Architect, consultant and specialist drawings and specifications. The Architect is to be notified of any changes to the drawings and specifications. The drawing is subject to copyright. All work carried out hereon is to be carried out in accordance with the Building Regulations and Building Permission has been granted is at the contractor's risk.

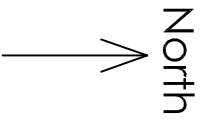


0 10 20 30 40 50m

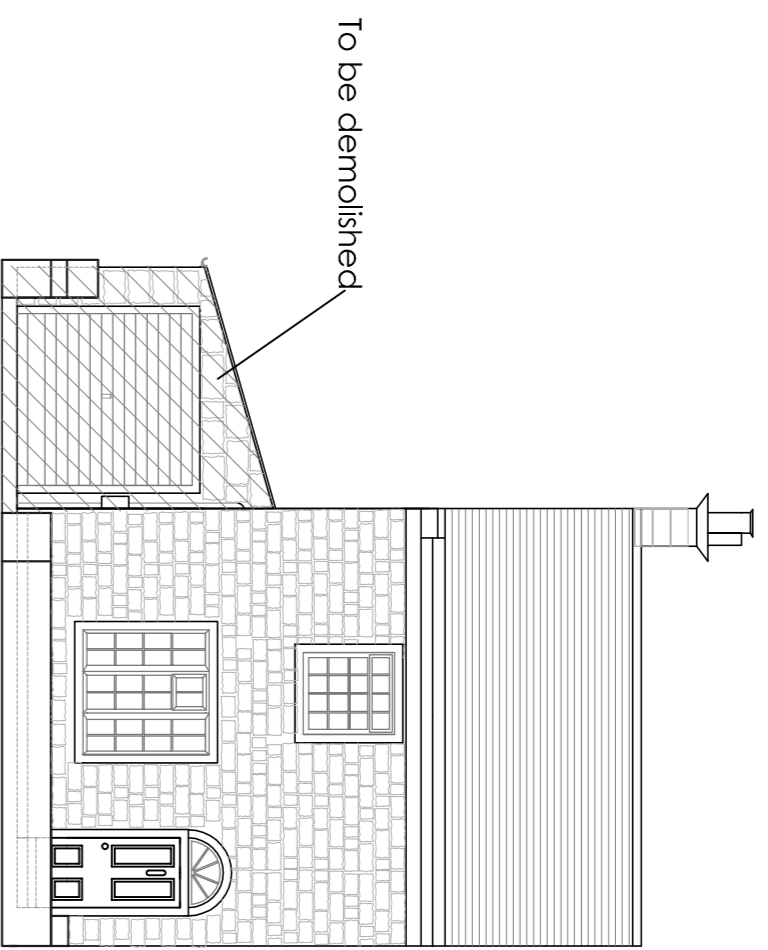


Front Elevation (North)
1:100 Scale

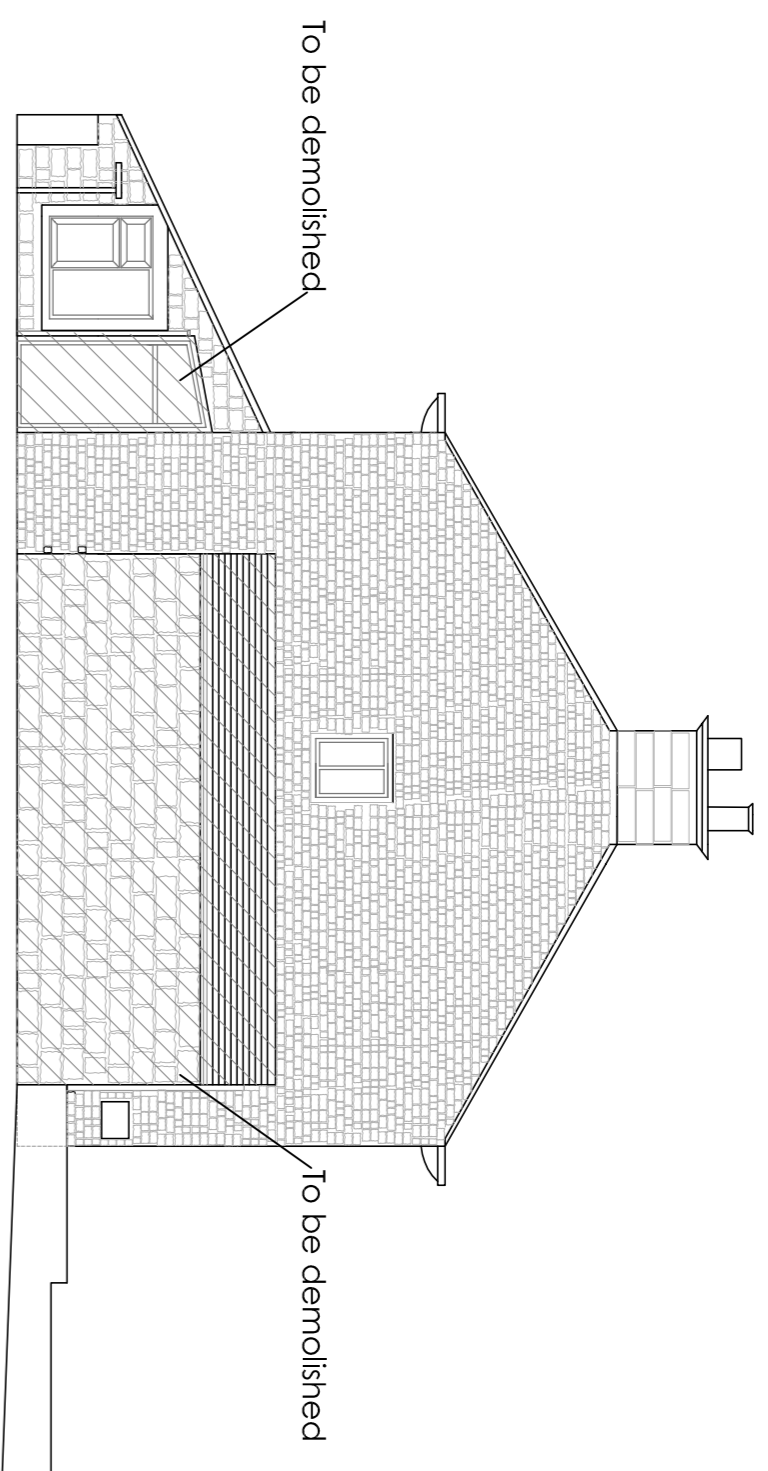


L.H. Side Elevation (East)
1:100 Scale

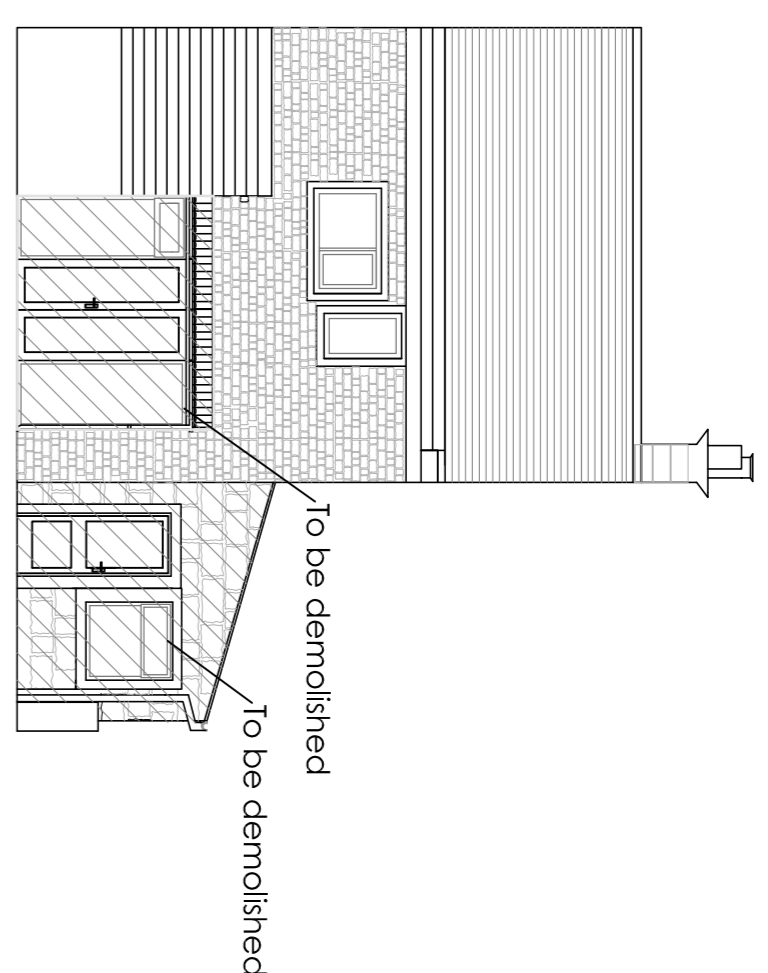

Rear Elevation (South)
1:100 Scale

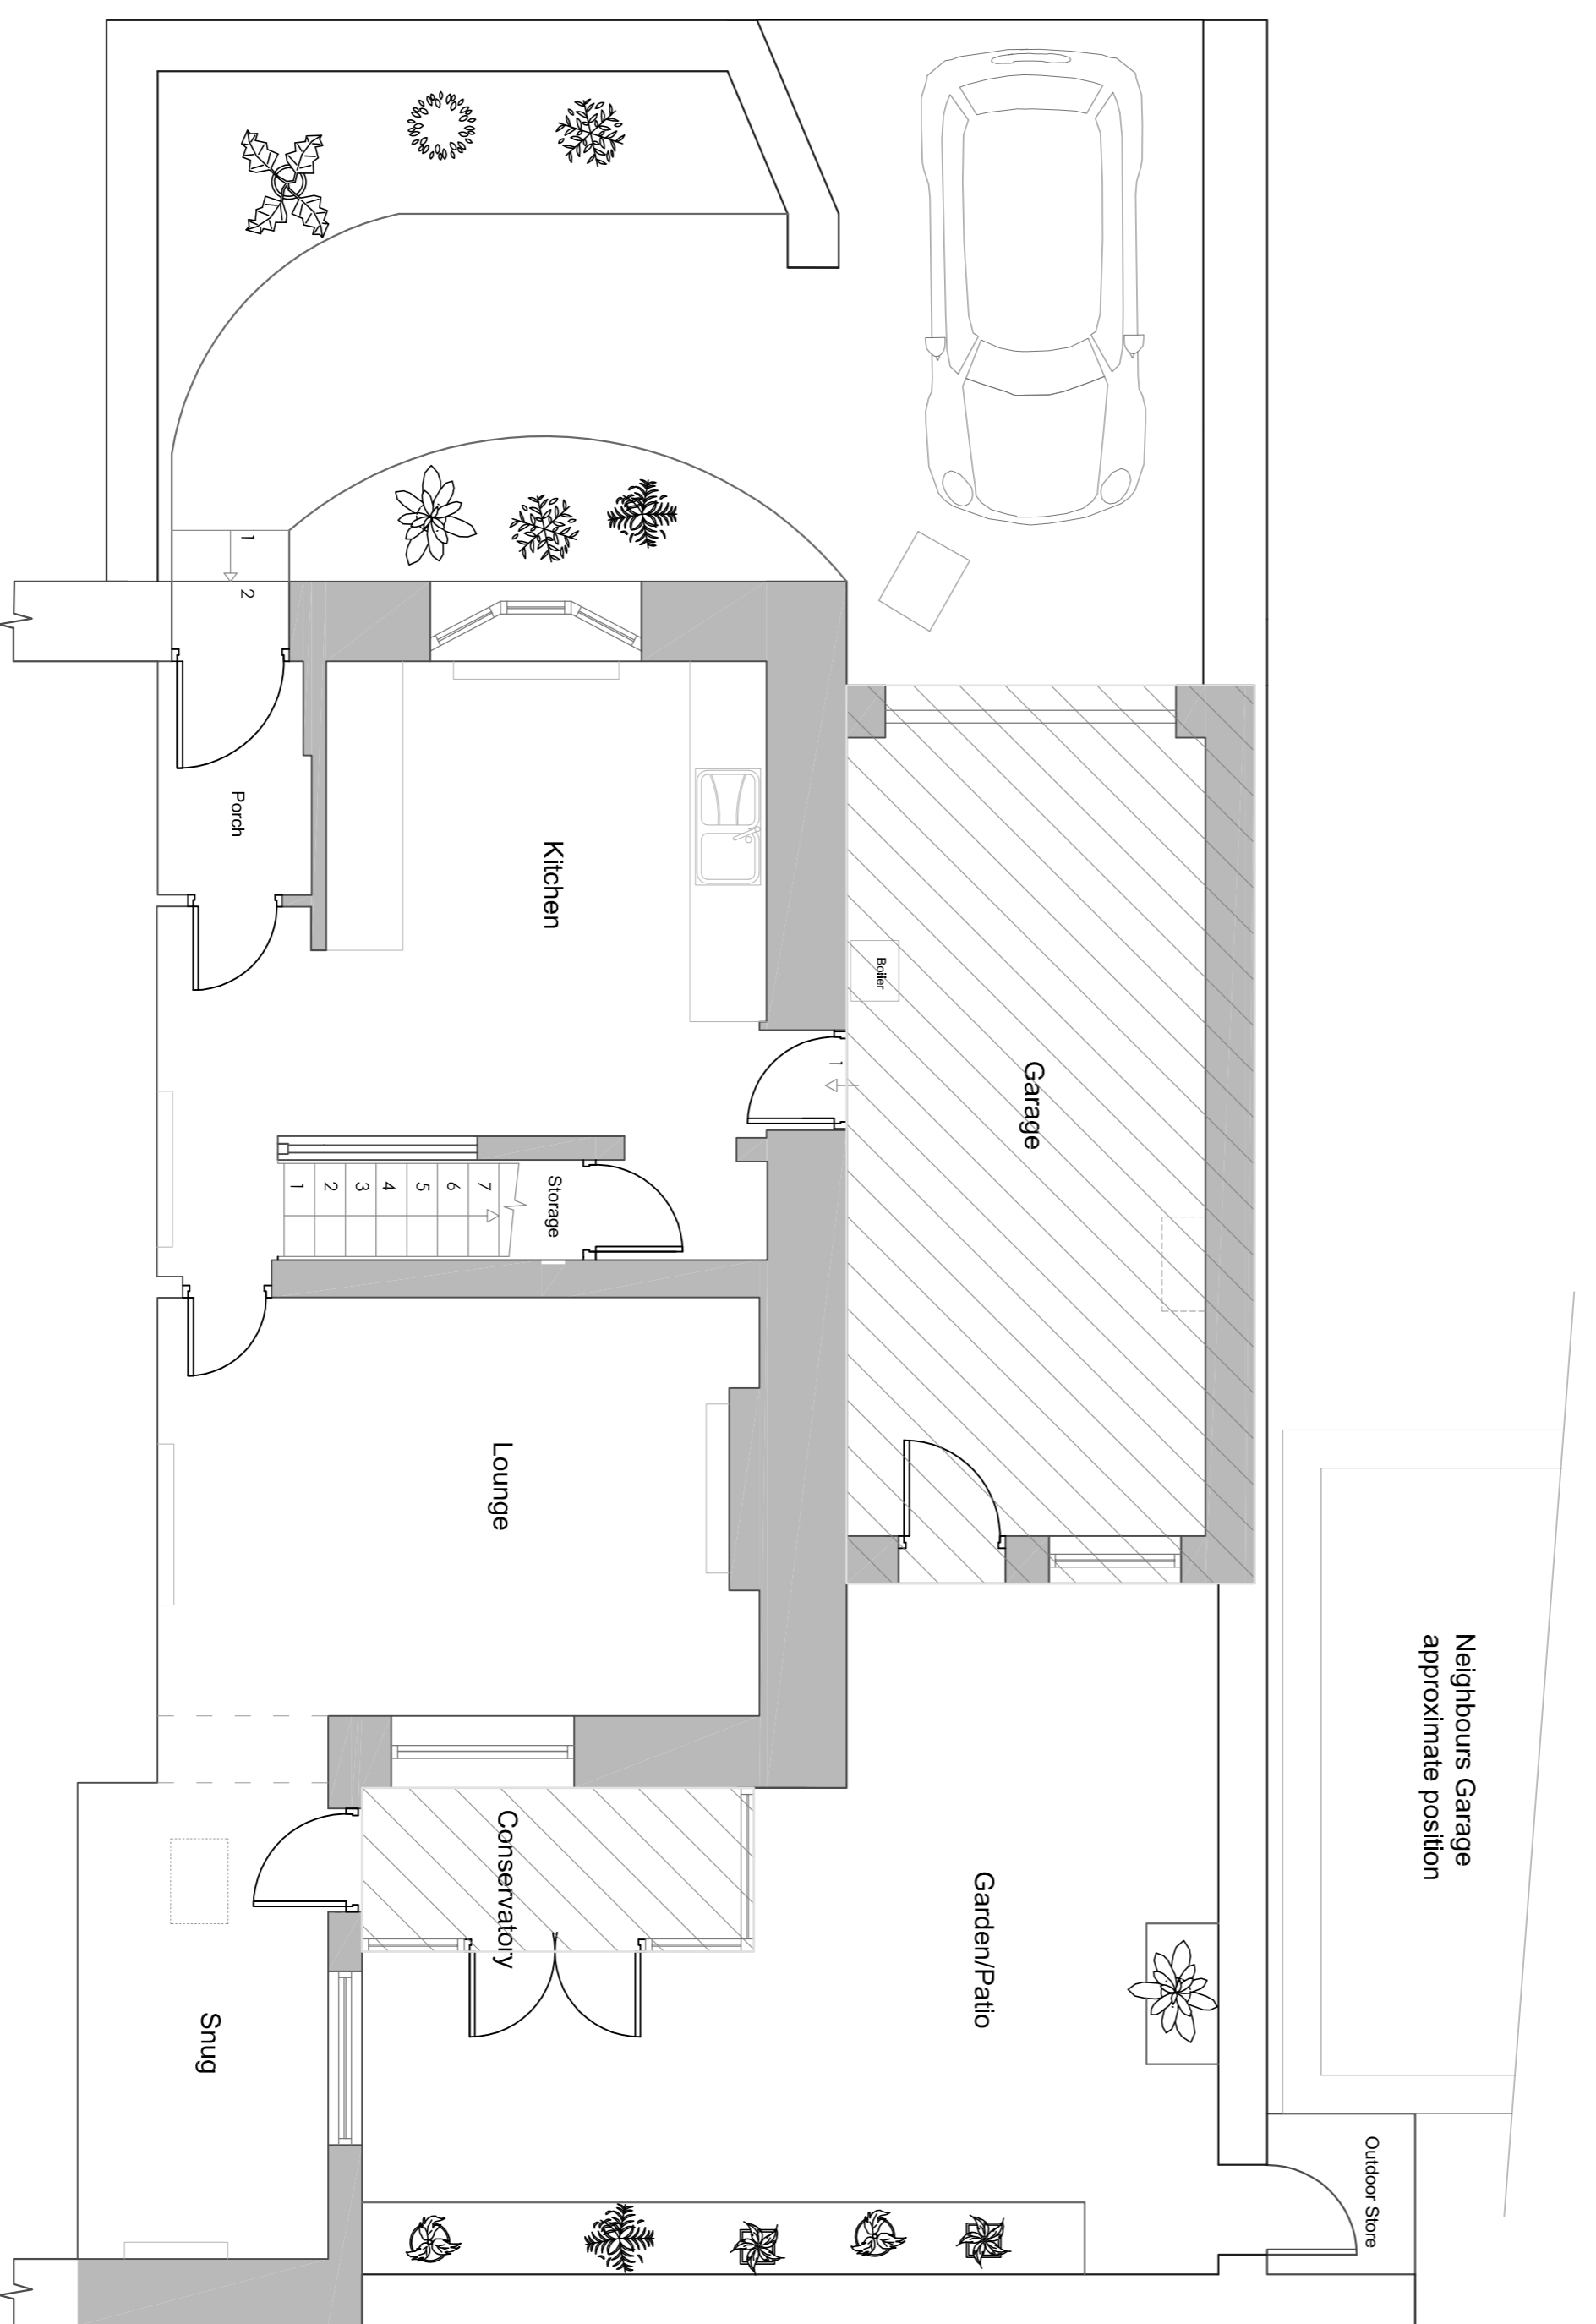

Ground Floor
1:50 Scale

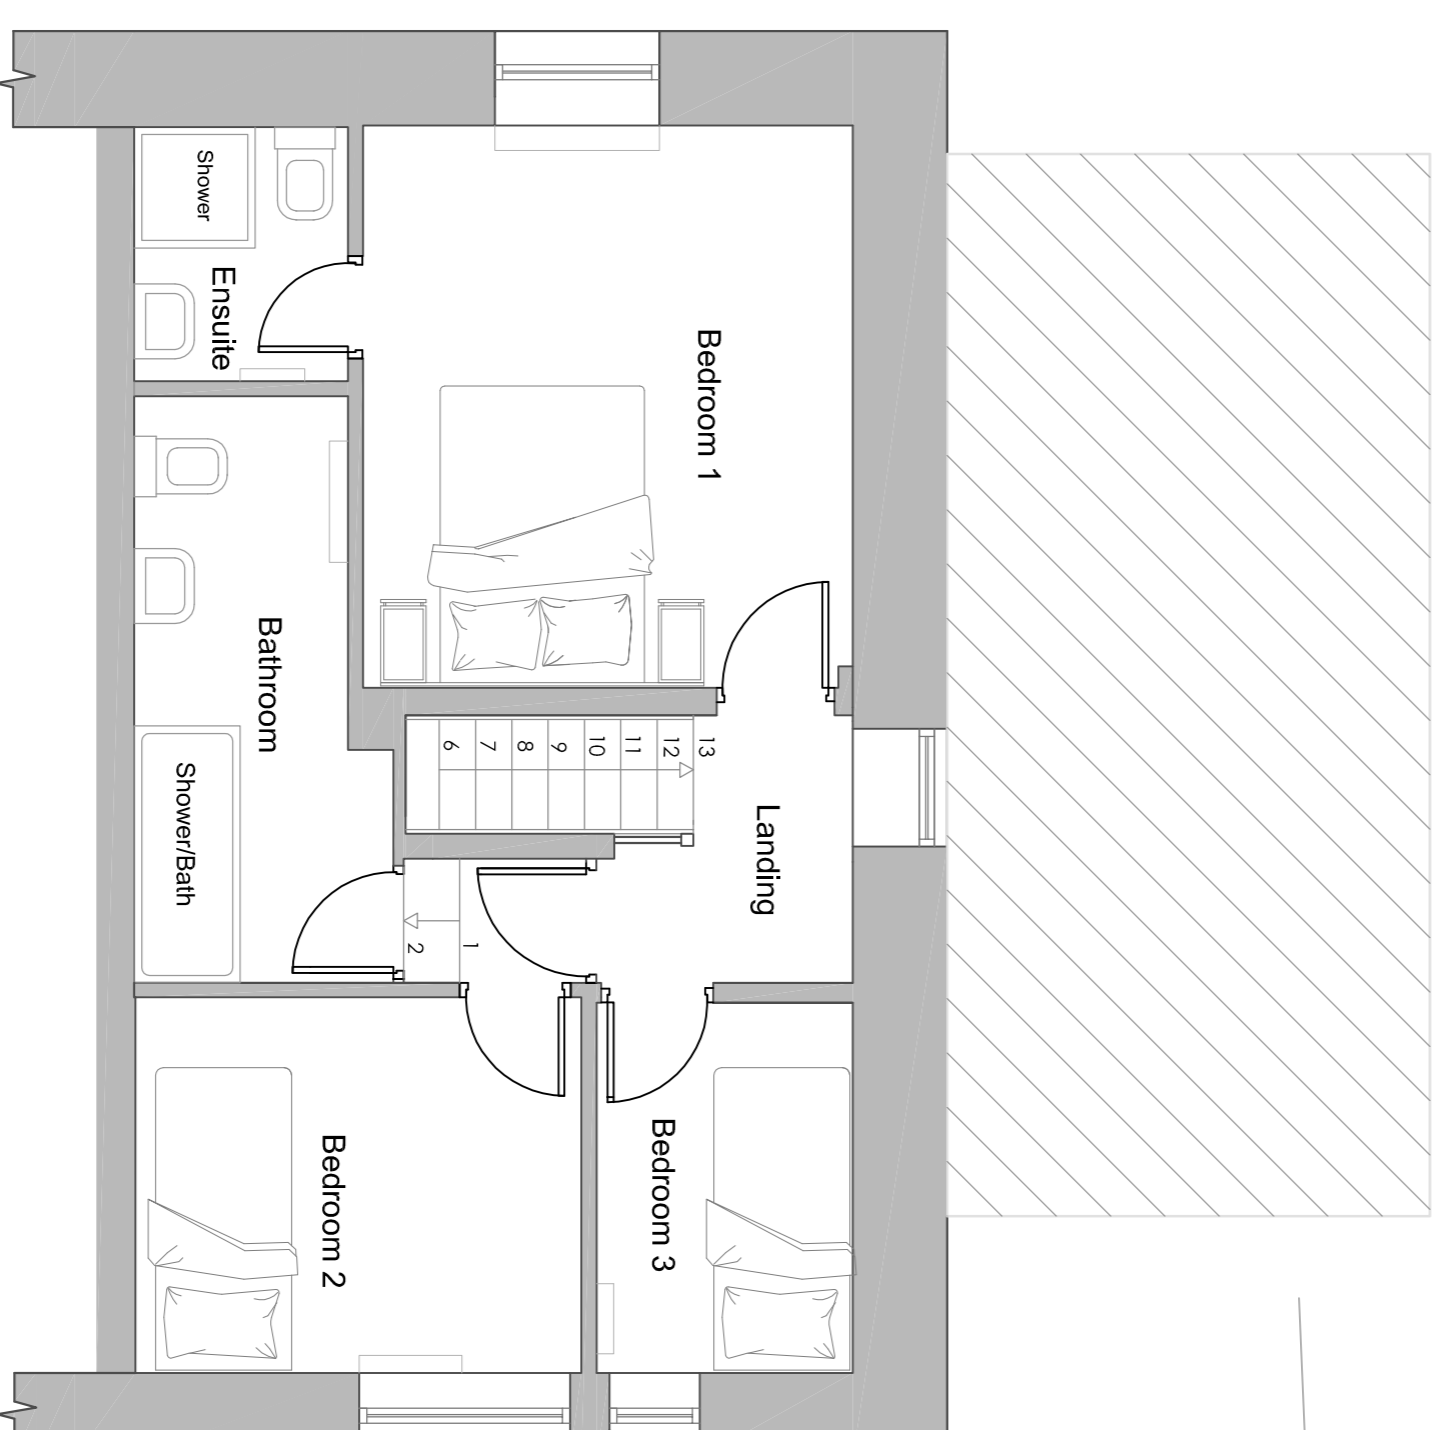

First Floor
1:50 Scale

Rev B, Dressing room amended to Bedroom 3, Craig Harrison
22.10.2018
Rev A, OS Plan added, extent of demolition added, Craig Harrison
22.10.2018
Rev 0, Initial Design, 22.10.2018

Chris Sullivan

Job Title
8 Spring Gardens
Waddington

Drawing Title
Excising Floor Plans and Elevations

Scale: Various @ A1 Jan 2018
Drawn: Josh Southern

spa
SUNDERLAND PEACOCK ARCHITECTS
SUNDERLAND PEACOCK ASSOCIATES LTD
LINDSAY DRIVE, 8th FLOOR, QUENBY
SUNDERLAND, Tyne and Wear, NE1 6QJ
T: 0191 262 1718 F: 0191 262 4272
www.sunderlandpeacock.com

4518 -001B