




This drawing is to be read in conjunction with all relevant Architect, consultant and specialist drawings and specifications. The Architect is to be notified of any changes to the design and construction of the building and any such changes and levels are to be checked on site. The drawing is subject to copyright. All work carried out before Planning and Building Permission has been granted is at the contractor's risk.

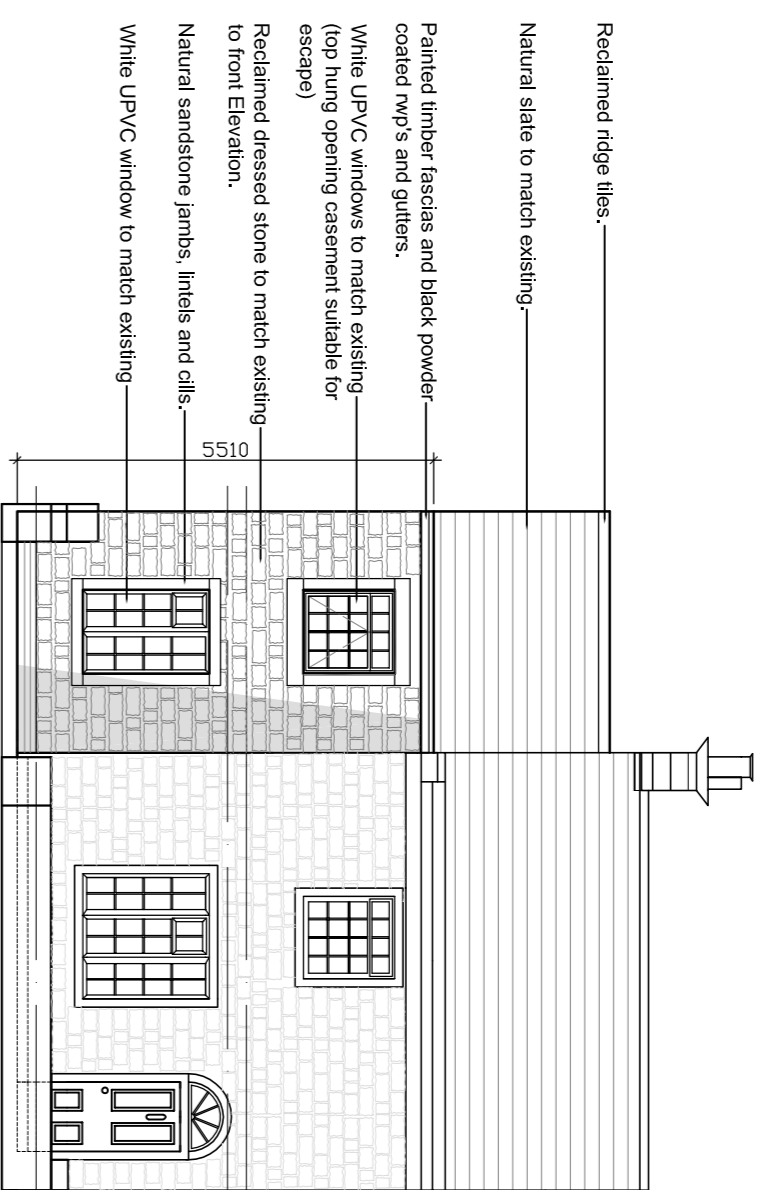


Front Elevation (North)
1:100 Scale

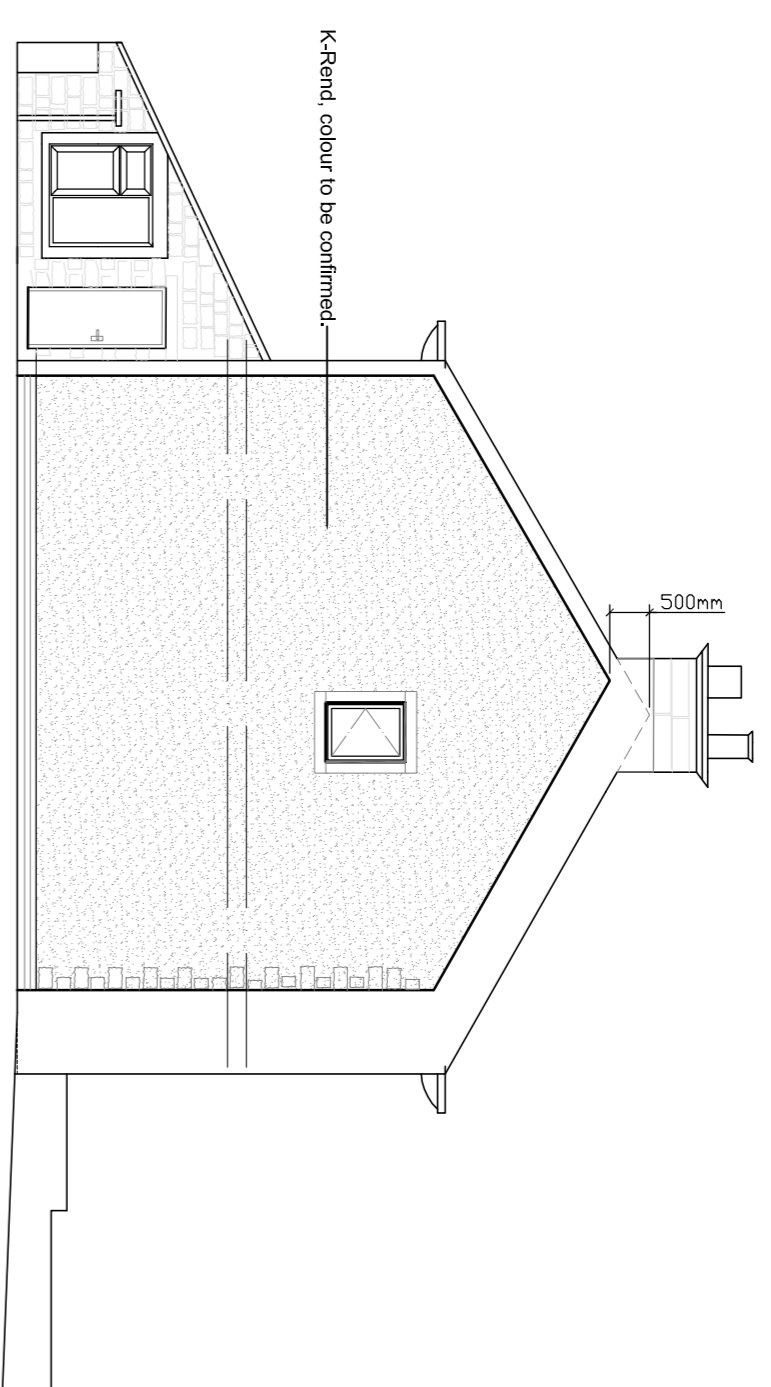


L.H. Side Elevation (East)
1:100 Scale

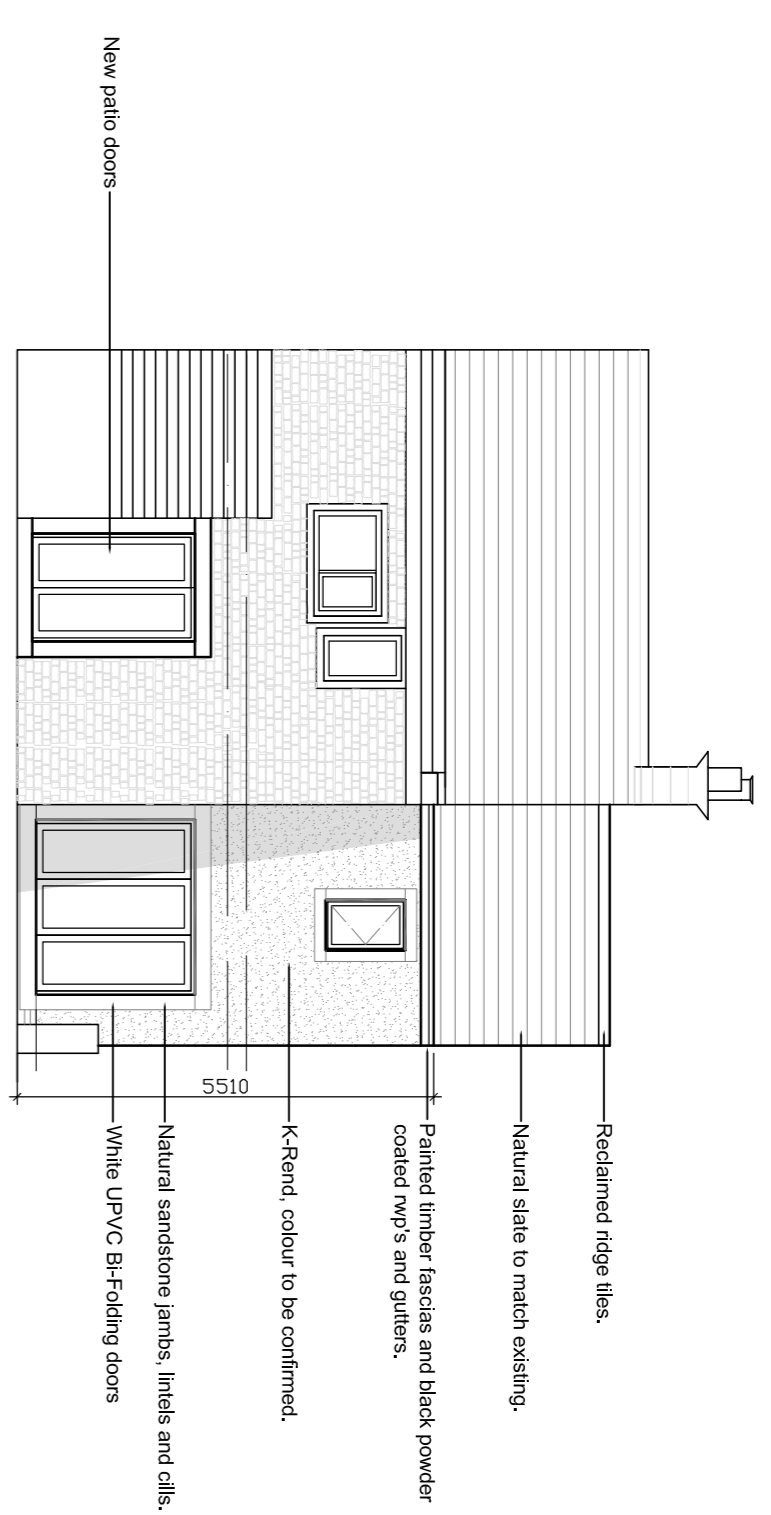

Rear Elevation (South)
1:100 Scale

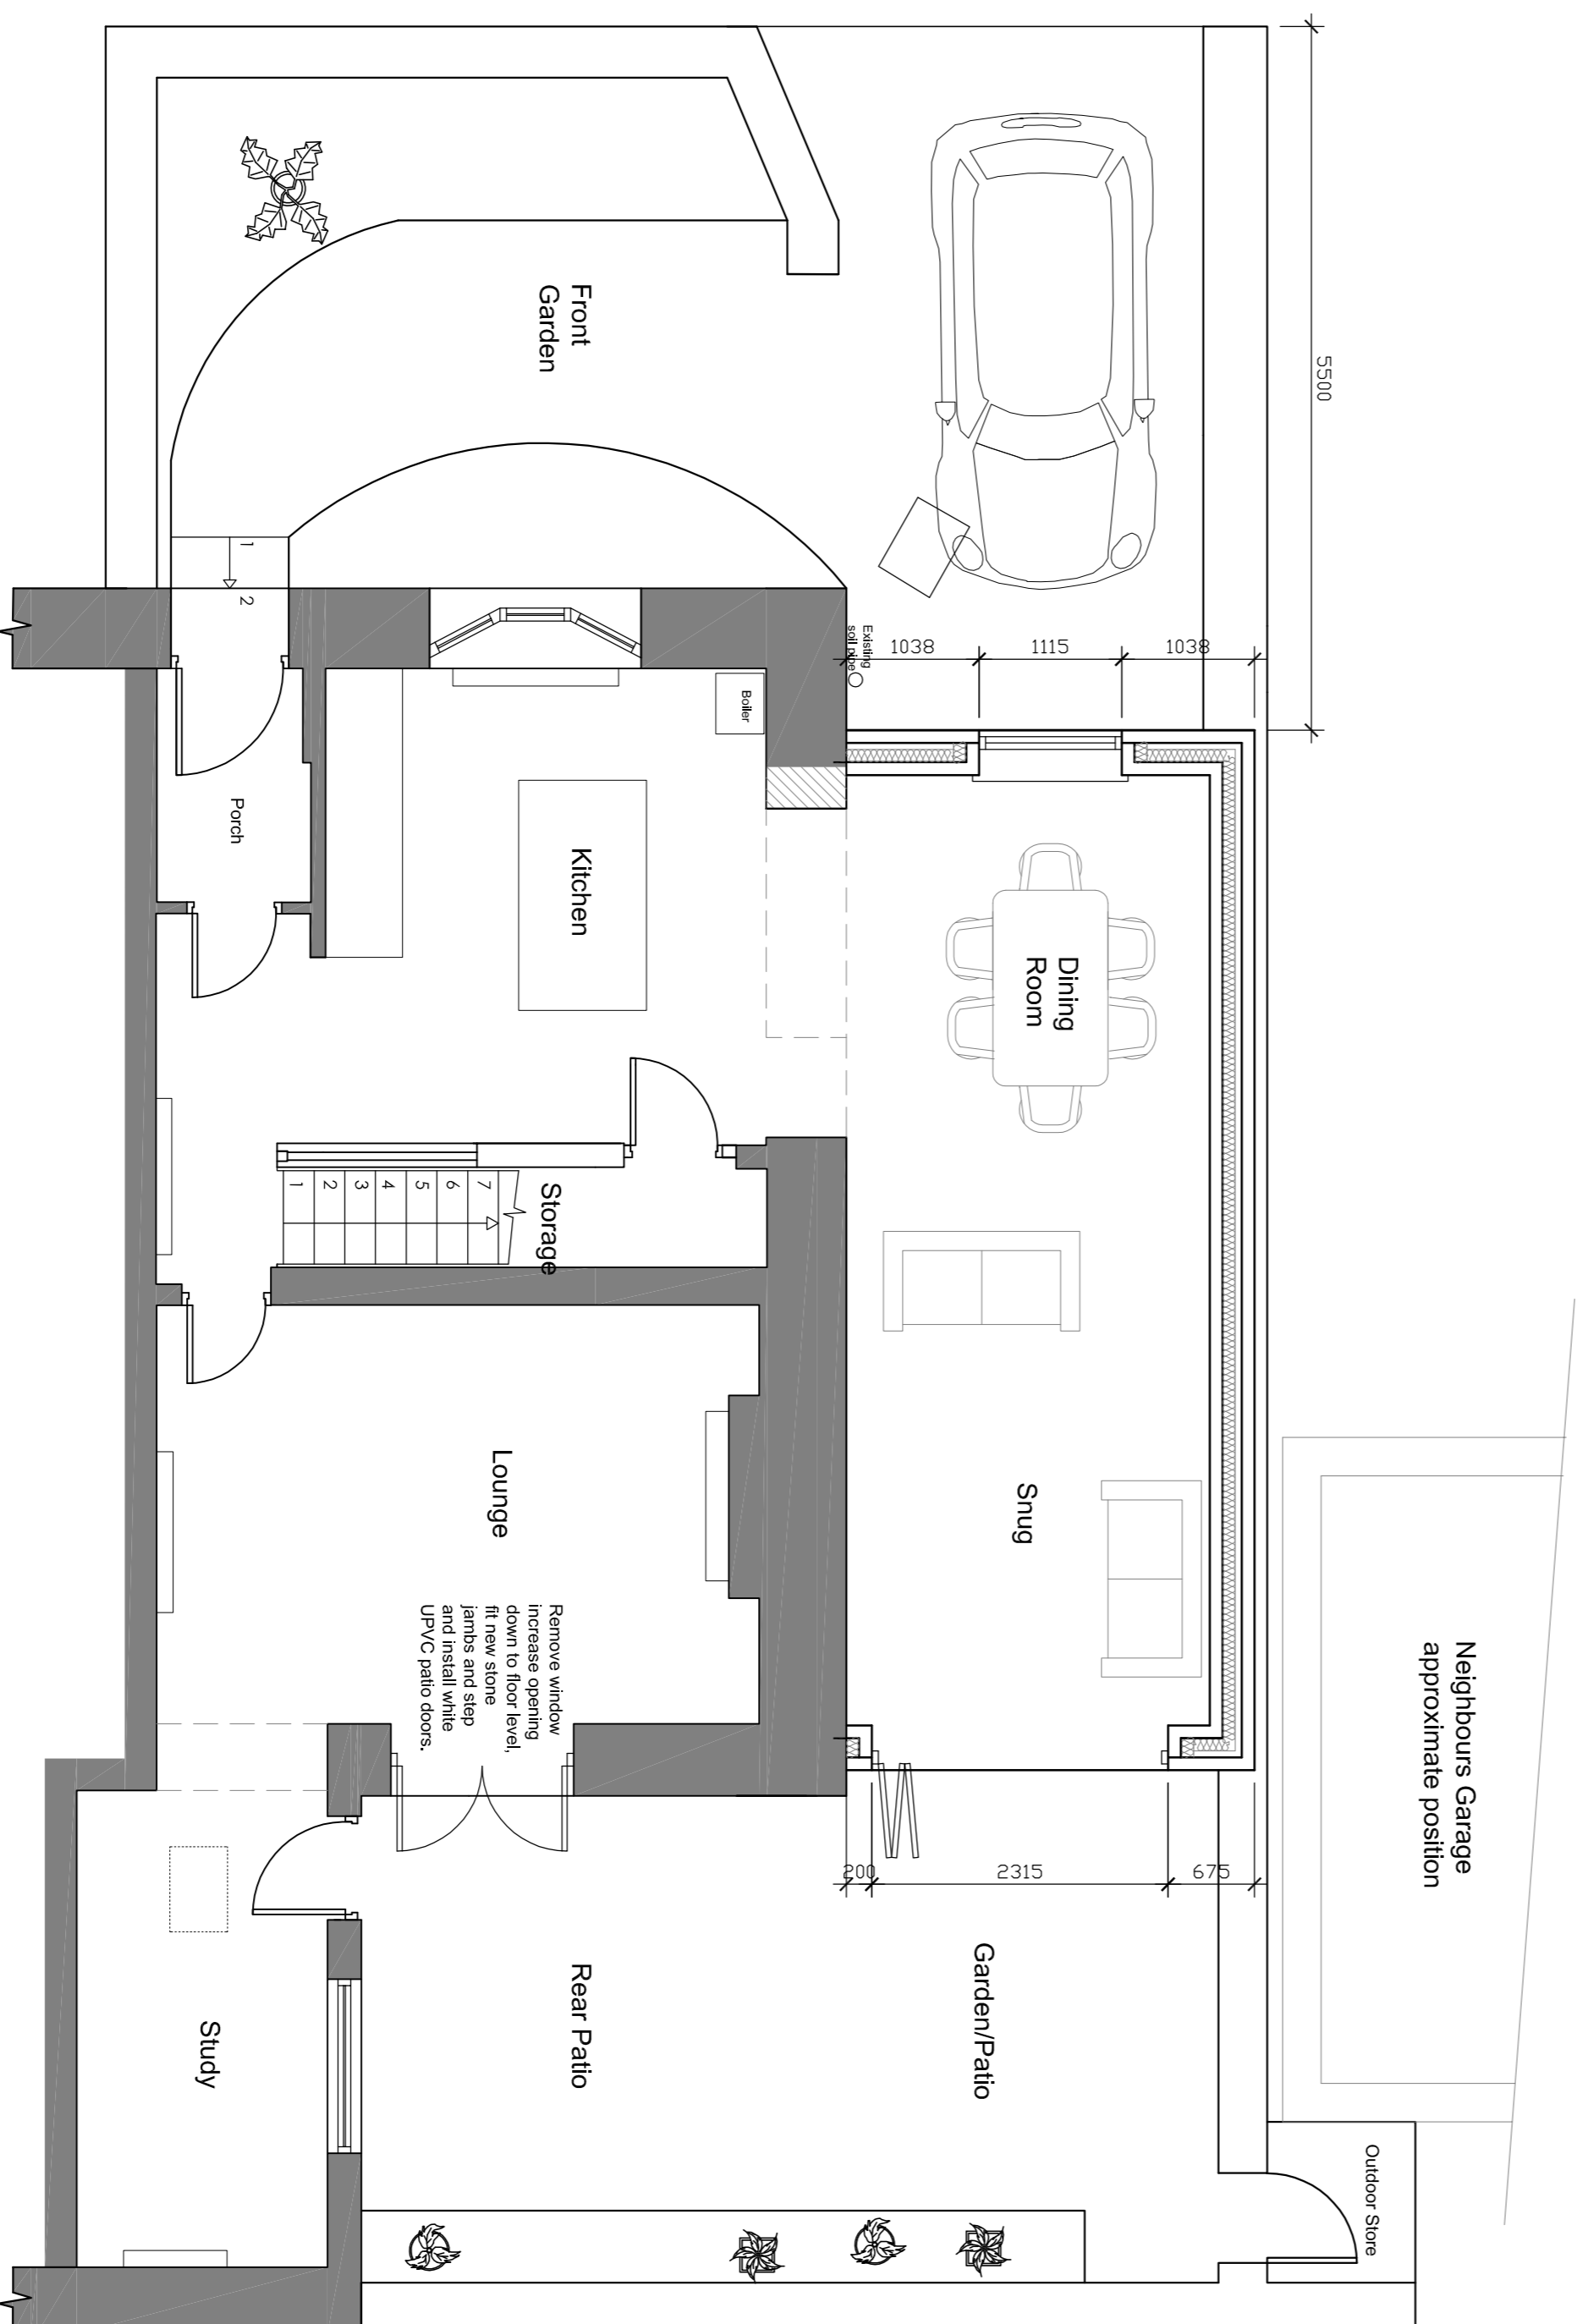

Ground Floor
1:50 Scale

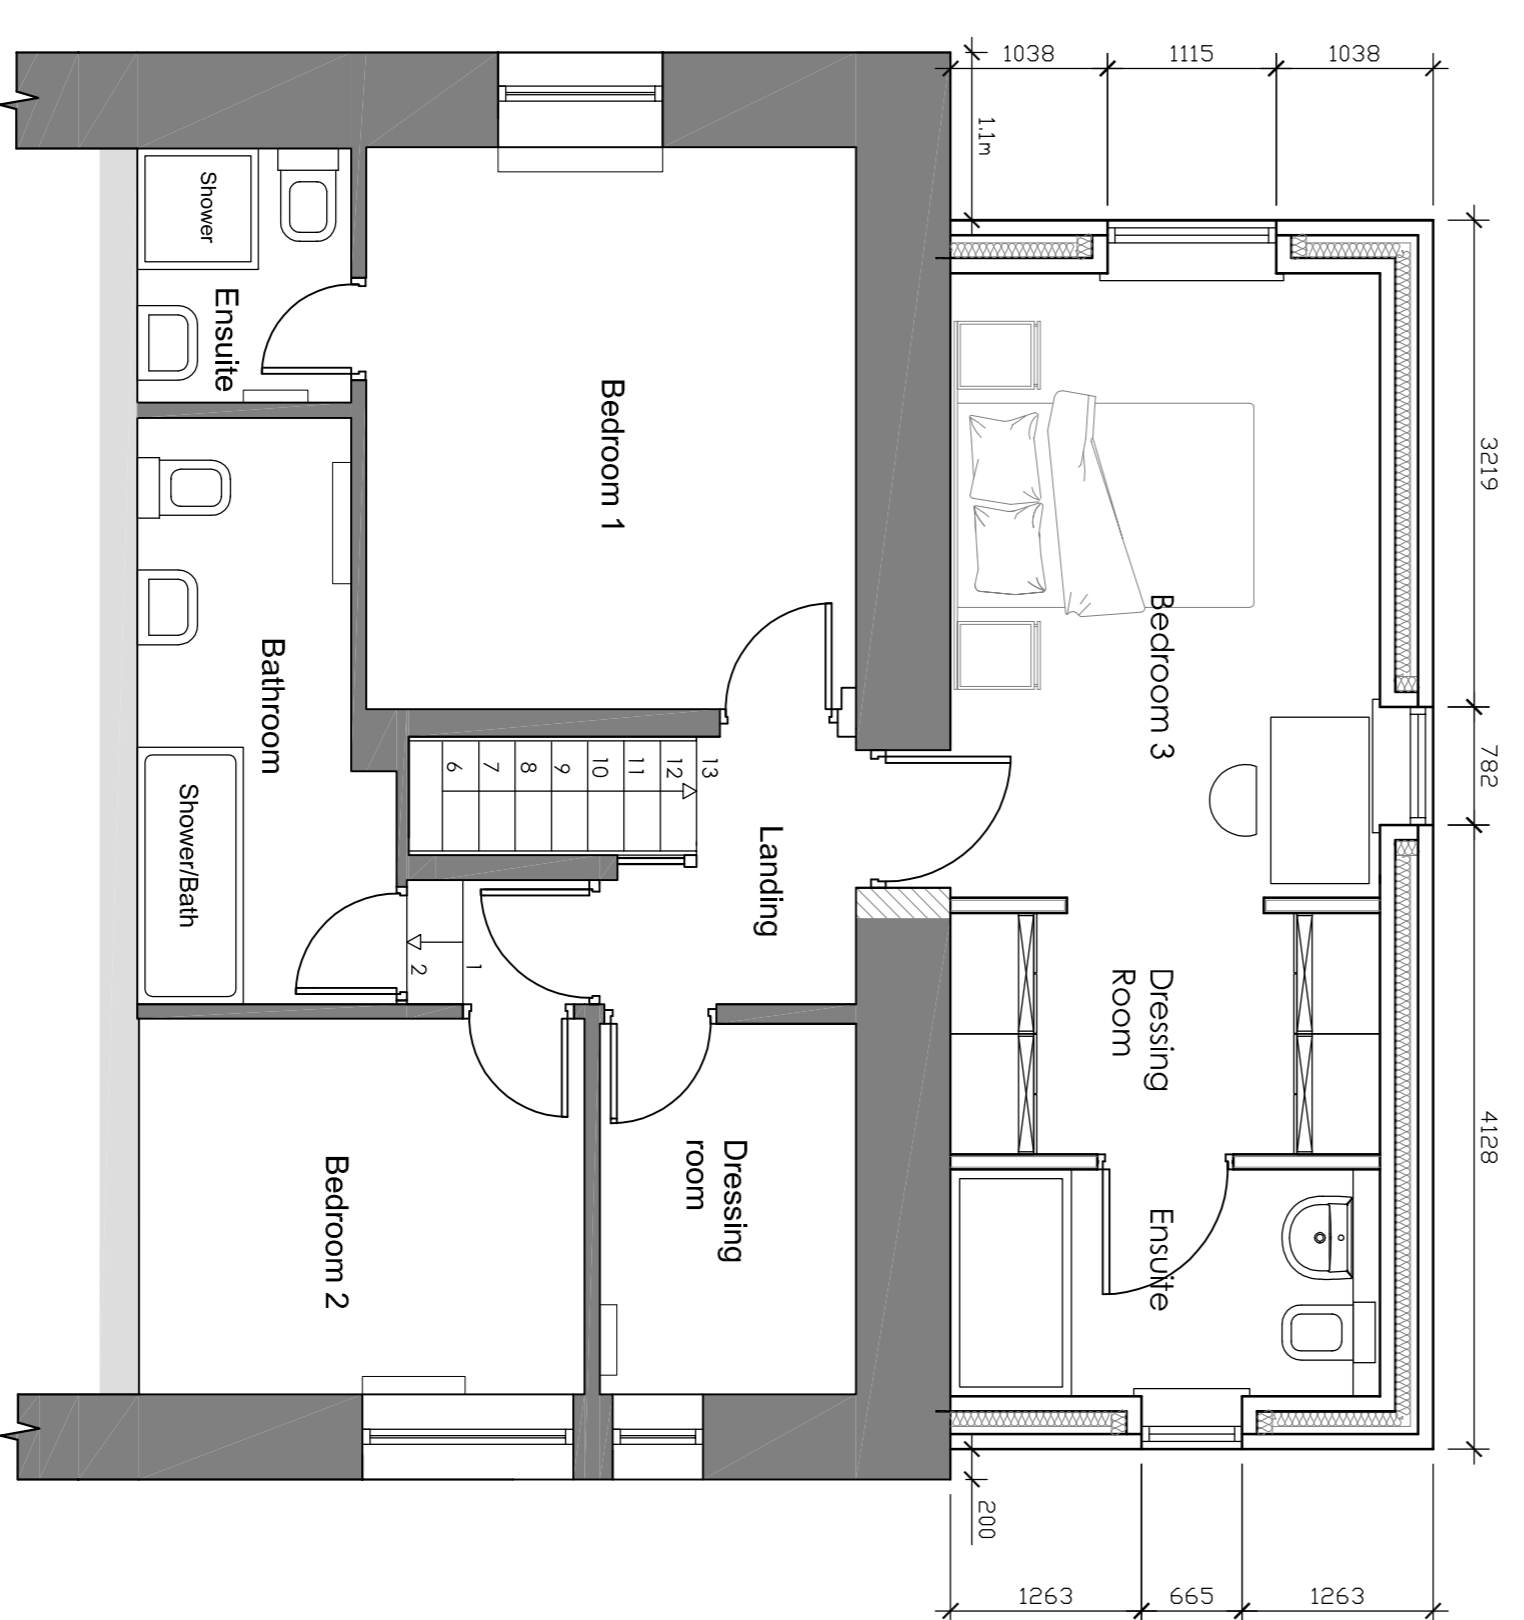

First Floor
1:50 Scale

Scale: Date: Drawn: Various @ A1 Feb 2018 Craig Harrison

Drawing Title
Proposed Floor Plans and Elevations

Job Title
8 Spring Gardens
Waddington

Chris Sullivan

Rev B. Driveway increased to 5.5m, Craig Harrison 25.10.2018
Rev A. Extension reduced in size to allow for driveway to be increased in height. Windows amended to front elevation, Craig Harrison 24.10.2018

SUNDERLAND PEACOCK & ASSOCIATES LTD
ARCHITECTS
14, CALVERTON ROAD, WADDINGTON, LEICESTERSHIRE, LE12 0JG
T: 01509 423119 F: 01509 427228
www.sunderlandpeacock.com

4518 -002B