

Waddow View Clitheroe

Housetype Range


January 2019

All housetypes 1:100@A3



DAVID WILSON HOMES
WHERE QUALITY LIVES



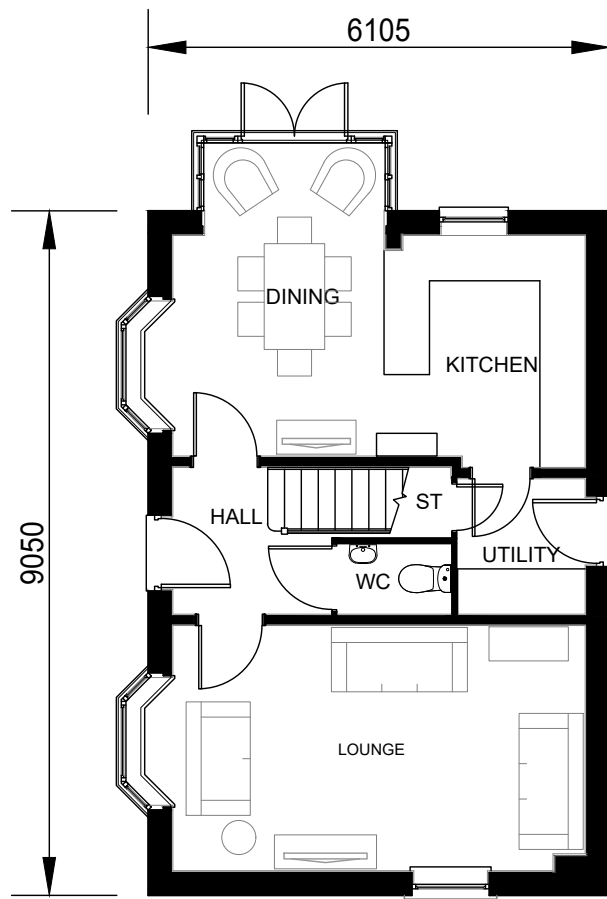


GROUND FLOOR PLAN




FRONT ELEVATION 1




FRONT ELEVATION 2

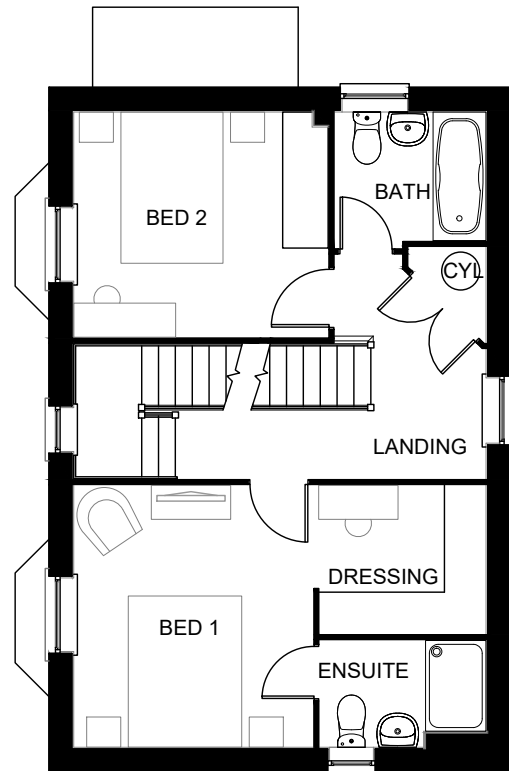

FIRST FLOOR PLAN

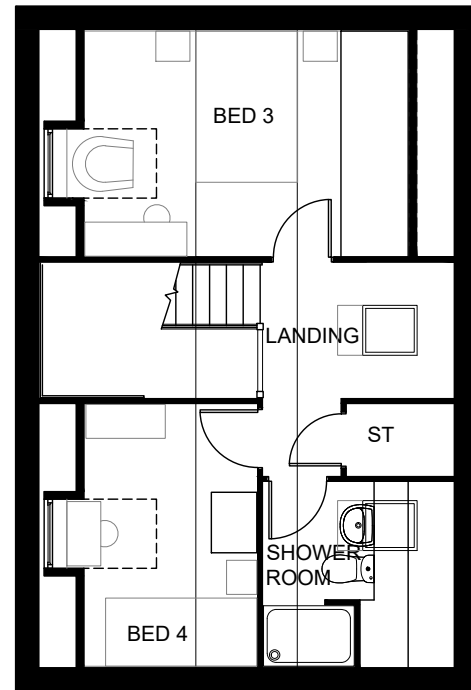

SECOND FLOOR PLAN

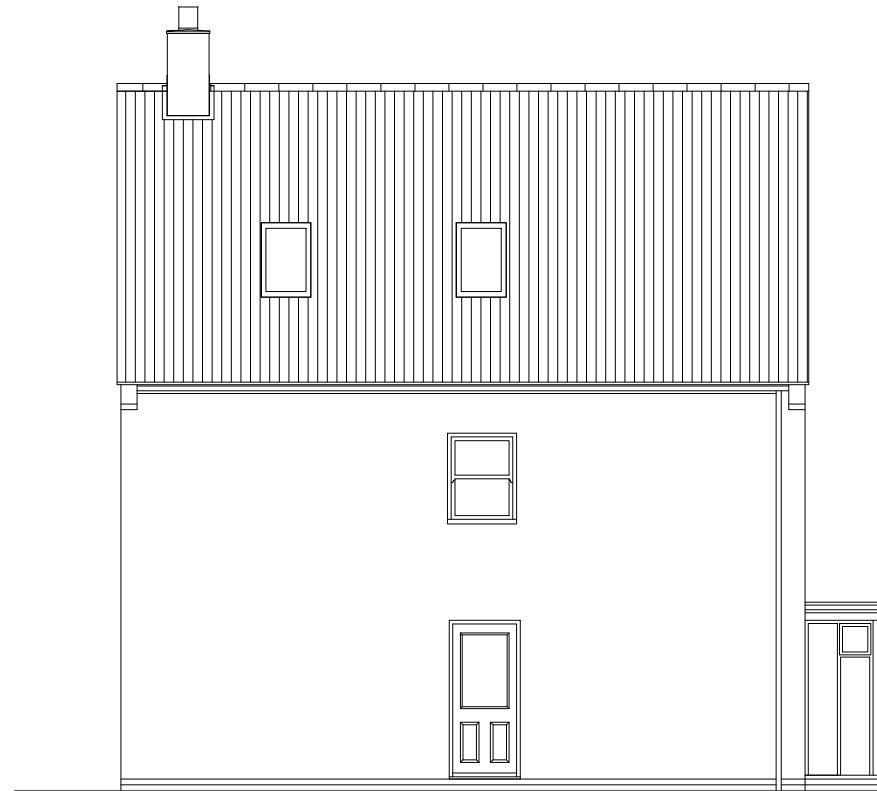

SIDE ELEVATION



REAR ELEVATION

TOTAL FLOOR AREA :

Sales Name: HERTFORD - STONE

House Type Code: H470---7

Spec: A2 Drawing No:

Drawn: GDT

Date: 05.07.18

Checked: GDT


Scale: 1:100

WARNING TO HOUSE-PURCHASERS:
 Buyers are warned that this is a working drawing and the contents of this drawing may be subject to change during the progress of the build process. The layout, form, content and dimensions specified are included for general guidance only. The finishes or features shown may alter in respect of individual properties. Whilst we make every effort to ensure our drawings are up to date there may be changes in time to time due to an unavoidable delay in updating these due to changes in regulations and/or re-planning. Purchasers are advised to check with the Sales Adviser whether any alterations have been made to this drawing. The contents of this drawing do not constitute a contract, part of any contract or warranty unless specifically incorporated into the contract. They should not be relied upon for the purpose of entering into a contract to purchase any property.

PLANNING FLOOR PLANS/ELEVS

Rev: Description:

Date:

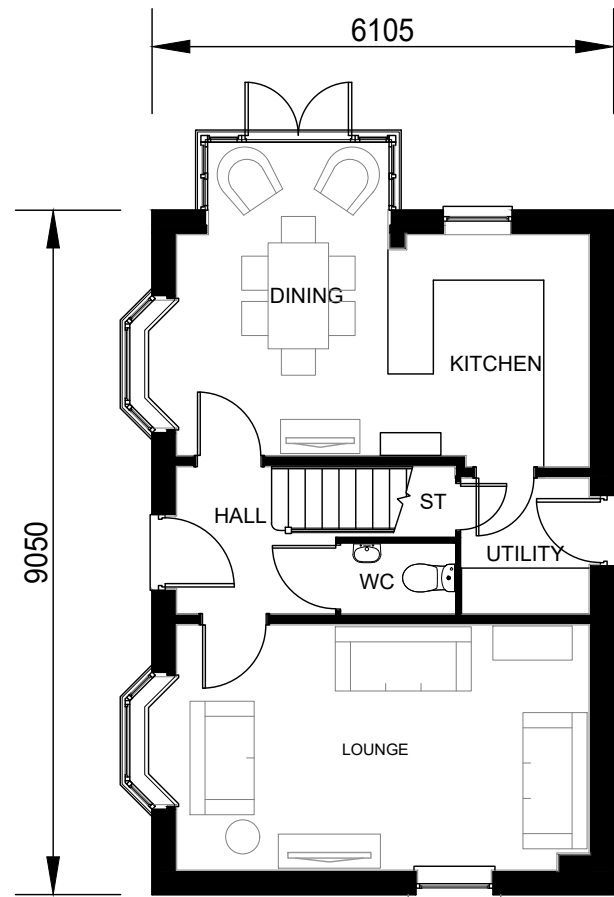


GROUND FLOOR PLAN




FRONT ELEVATION 1




FRONT ELEVATION 2

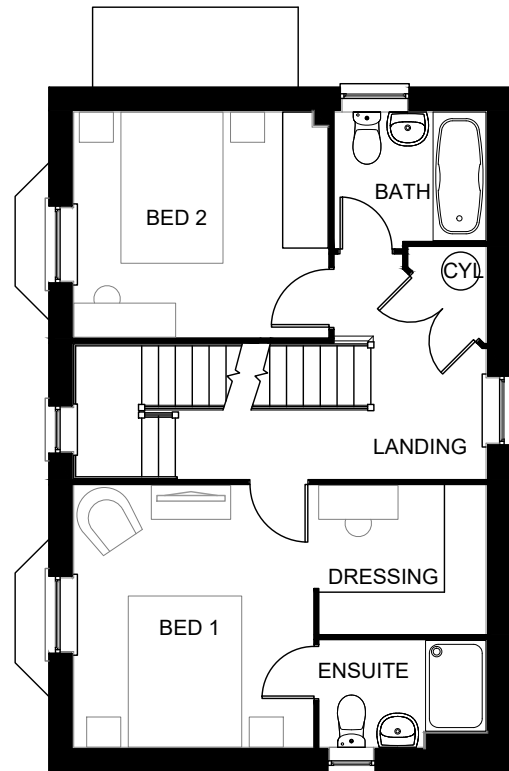

FIRST FLOOR PLAN

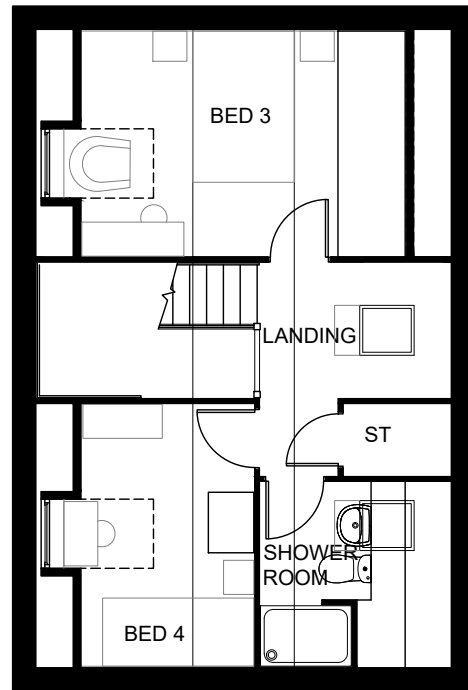

SECOND FLOOR PLAN

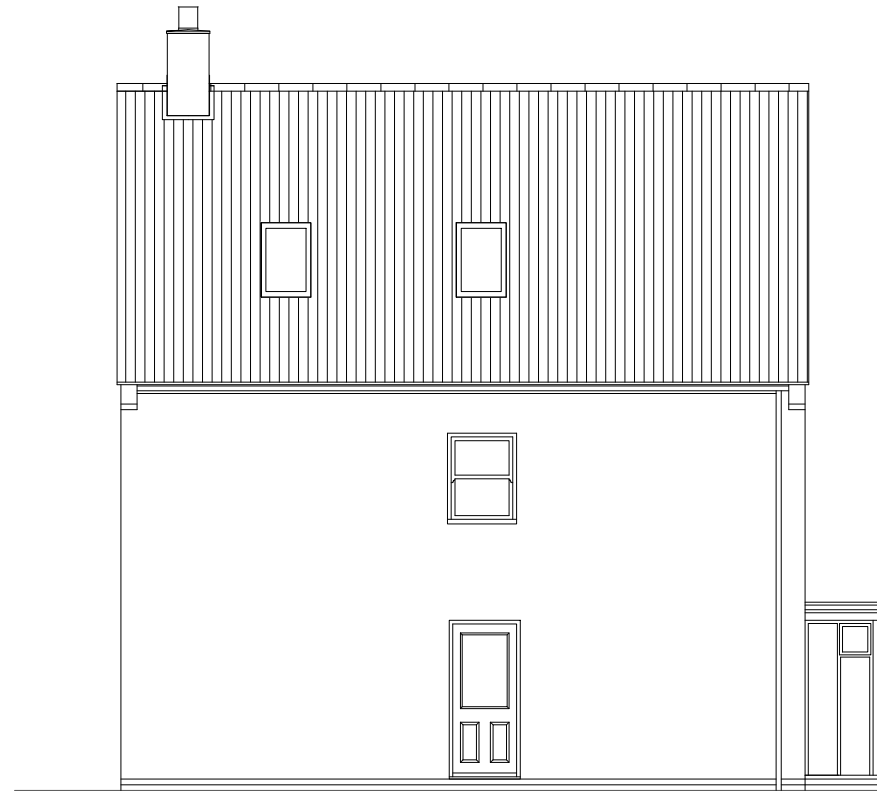

SIDE ELEVATION



REAR ELEVATION

TOTAL FLOOR AREA :

Sales Name: HERTFORD - STONE

House Type Code: H470---7

Spec: A2

Drawn: GDT

Drawing No:

Checked: GDT

Date: 05.07.18


Scale: 1:100

WARNING TO HOUSE-PURCHASERS:
 Buyers are warned that this is a working drawing and the contents of this drawing may be subject to change during the progress of the build process. The layout, form, content and dimensions specified are included for general guidance only. The finishes or features shown may alter in respect of individual properties. Whilst we make every effort to ensure our drawings are up to date there may be from time to time be an unavoidable delay in updating these due to changes in regulations and/or re-planning. Purchasers are advised to check with the Sales Adviser whether any alterations have been made to this drawing. The contents of this drawing do not constitute a contract, part of any contract or warranty unless specifically incorporated into the contract. They should not be relied upon for the purpose of entering into a contract to purchase any property.


PLANNING FLOOR PLANS/ELEVS

Rev: Description:

Date:

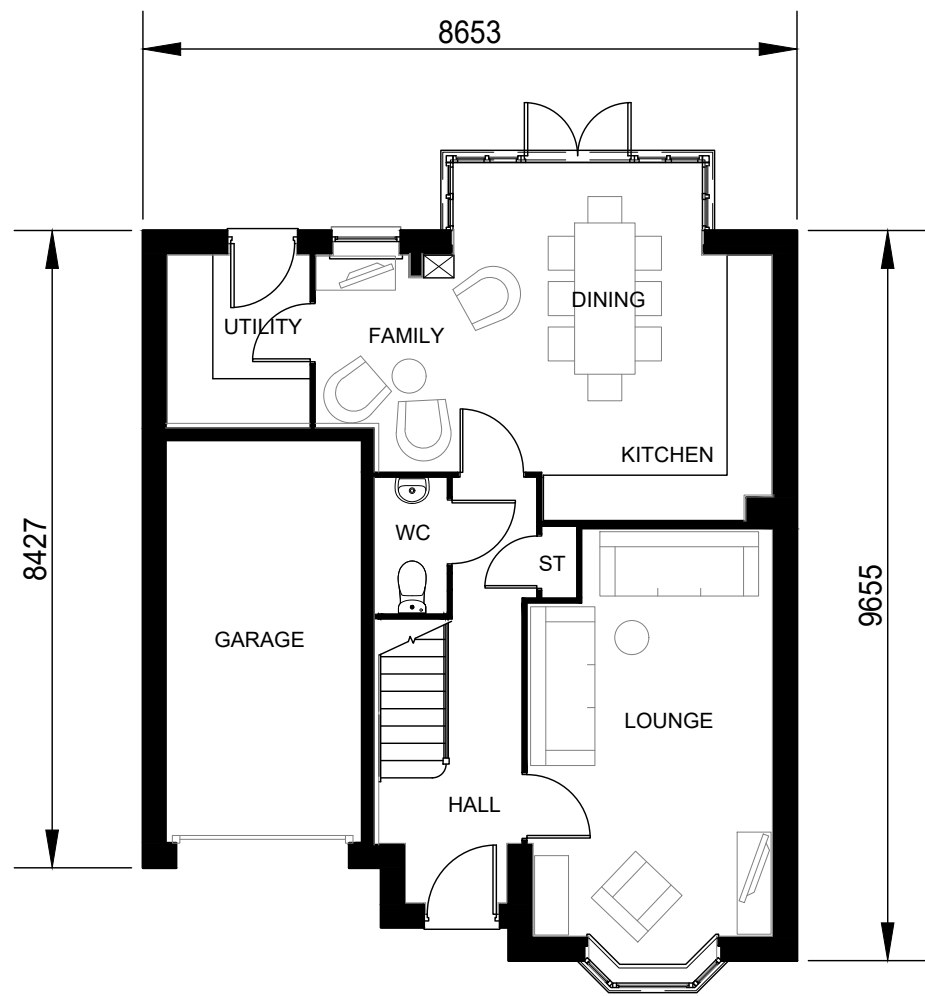


GROUND FLOOR PLAN

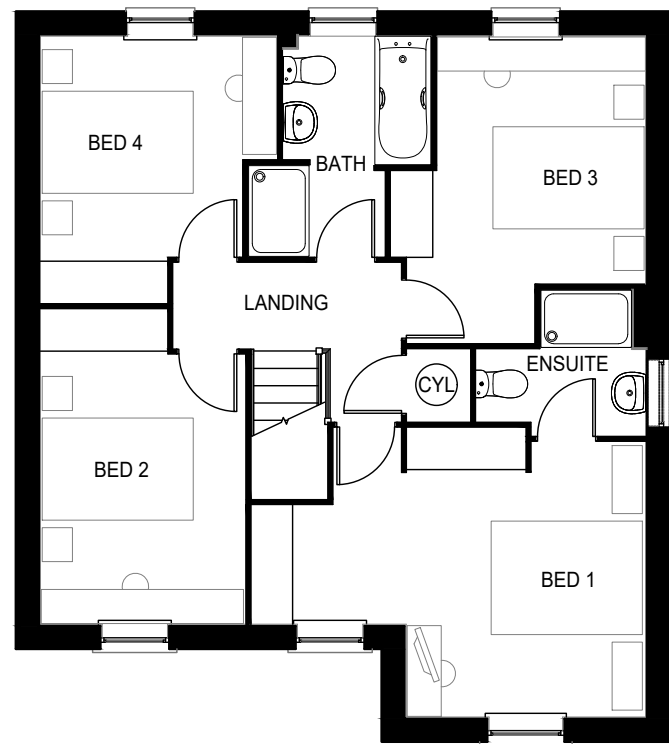

FIRST FLOOR PLAN




FRONT ELEVATION

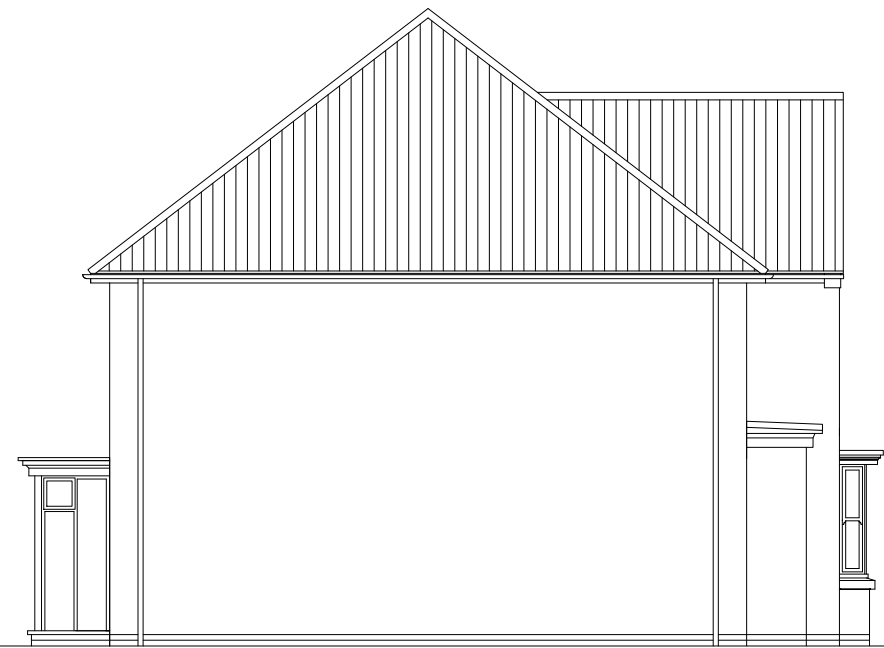

SIDE ELEVATION



REAR ELEVATION

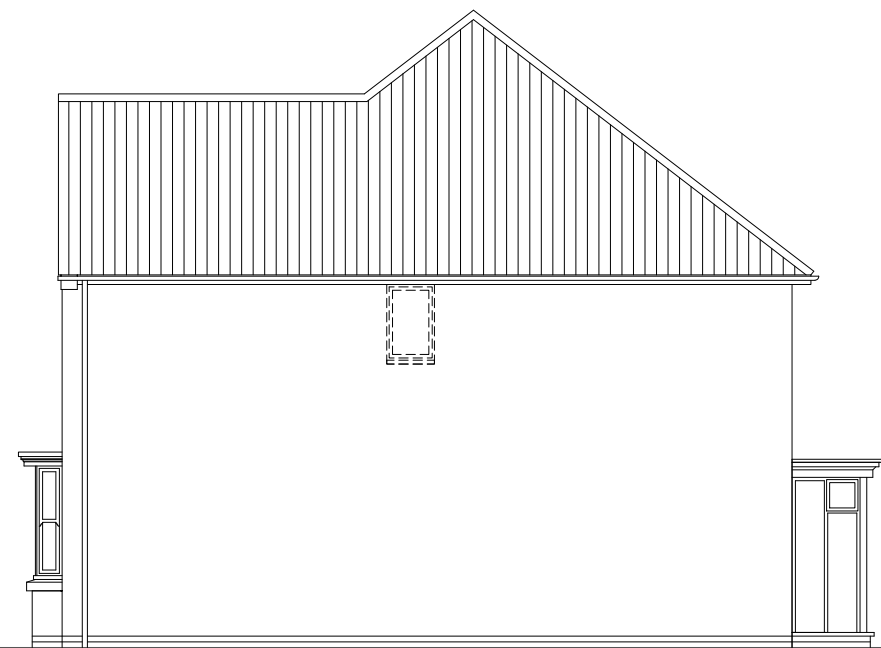

SIDE ELEVATION

TOTAL FLOOR AREA :

Sales Name: MILLFORD

House Type Code: H411 ---7

Spec: A2 Drawing No:

Drawn: GDT Checked: GDT

Date: 05.07.18


Scale: 1:100

PLANNING FLOOR PLANS/ELEVS


Rev: Description:

Date:

WARNING TO HOUSE-PURCHASERS:
Buyers are warned that this is a working drawing and the contents of this drawing may be subject to change during the progress of the build process. The layout, form, content and dimensions specified are included for general guidance only. The finishes or features shown may alter in respect of individual properties. Whilst we make every effort to ensure our drawings are up to date there may be from time to time be an unavoidable delay in updating these due to changes in regulations and/or re-planning. Purchasers are advised to check with the Sales Adviser whether any alterations have been made to this drawing. The contents of this drawing do not constitute a contract, part of any contract or warranty unless specifically incorporated into the contract. They should not be relied upon for the purposes of entering into a contract to purchase any property.

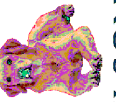

DAVID WILSON HOMES
WHERE QUALITY LIVES

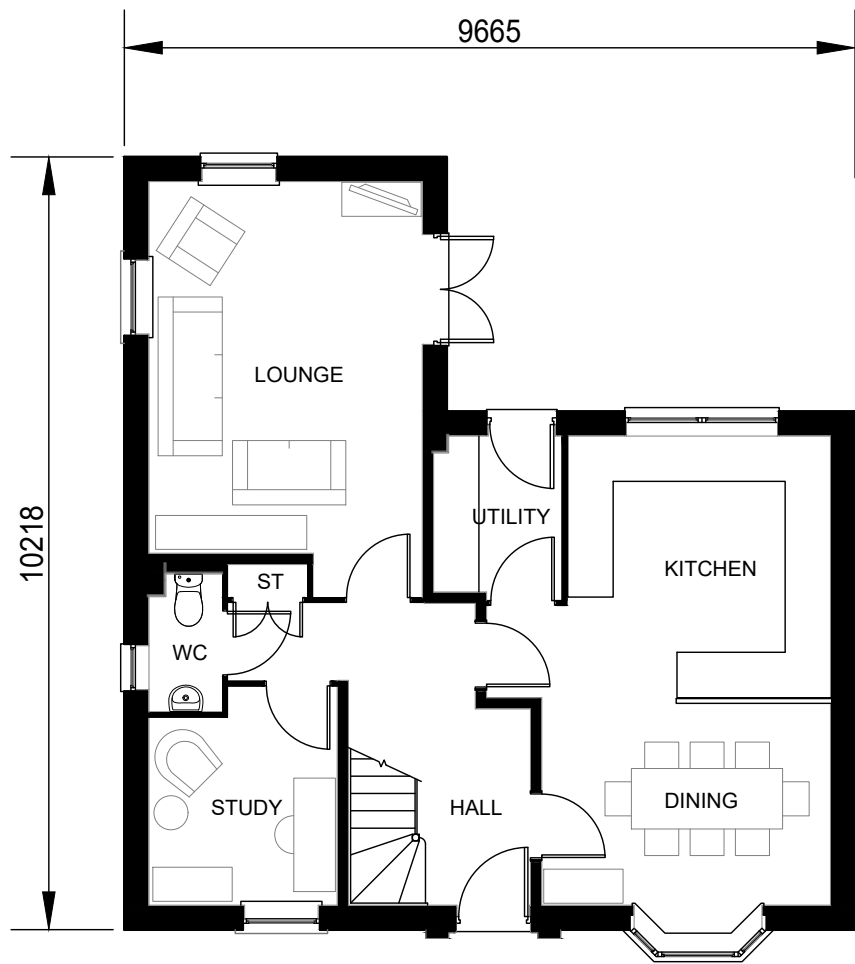


GROUND FLOOR PLAN



FRONT ELEVATION 1



FRONT ELEVATION 2

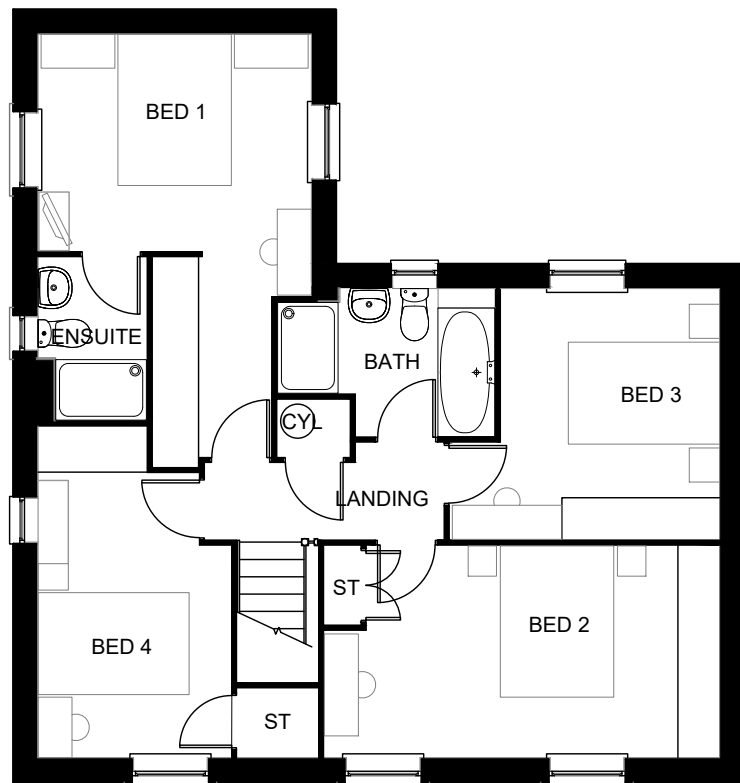

FIRST FLOOR PLAN



REAR ELEVATION



SIDE ELEVATION

TOTAL FLOOR AREA :

Sales Name: AVONDALE - RENDER

House Type Code: H456---7

Spec: A2 Drawing No:

Drawn: GDT Checked: GDT

Date: 05.07.18


Scale: 1:100

WARNING TO HOUSE-PURCHASERS:
 Buyers are warned that this is a working drawing and the contents of this drawing may be subject to change during the progress of the build process. The layout, form, content and dimensions specified are included for general guidance only. The finishes or features shown may alter in respect of individual properties. Whilst we make every effort to ensure our drawings are up to date there may be changes in regulations and/or re-planning. Purchasers are advised to check with the Sales Adviser whether any alterations have been made to this drawing. The contents of this drawing do not constitute a contract, part of any contract or warranty unless specifically incorporated into the contract. They should not be relied upon for the purpose of entering into a contract to purchase any property.

PLANNING FLOOR PLANS/ELEVS

Rev: Description:

Date:

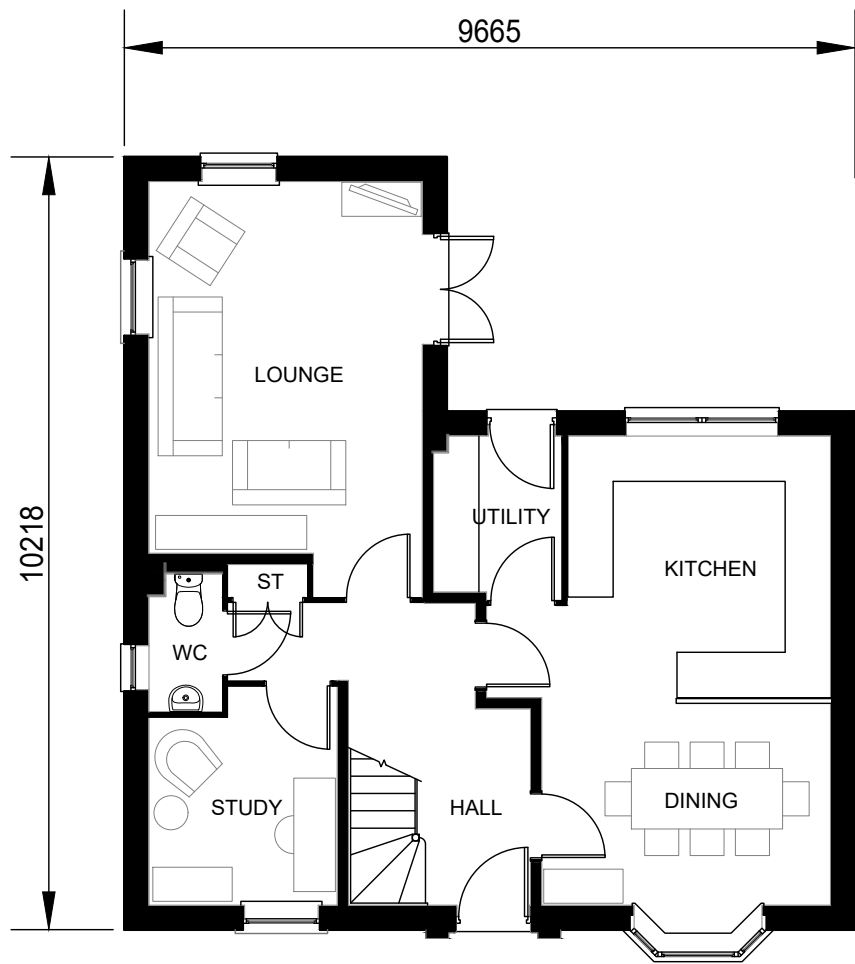


GROUND FLOOR PLAN



FRONT ELEVATION 1



FRONT ELEVATION 2

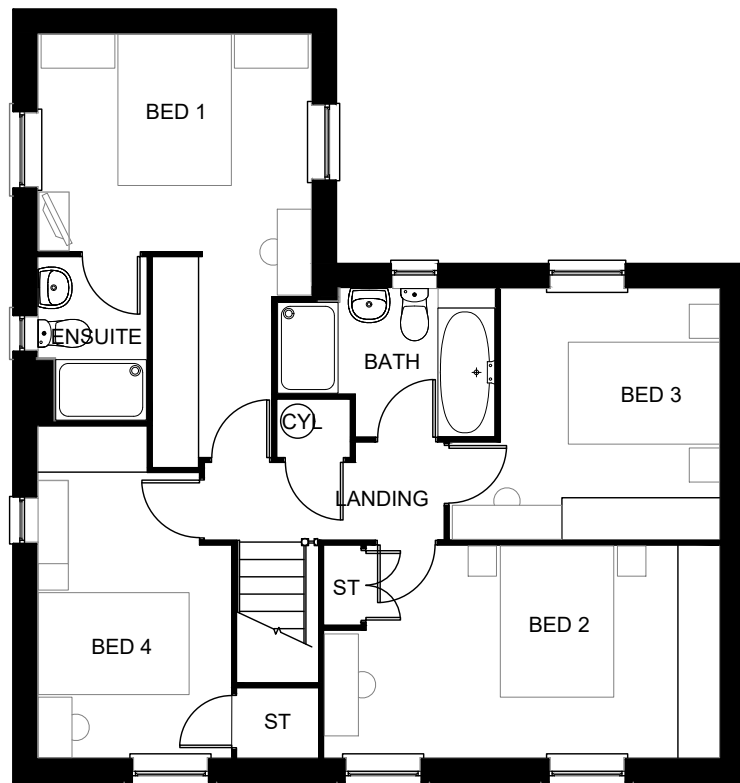

FIRST FLOOR PLAN



REAR ELEVATION



SIDE ELEVATION

TOTAL FLOOR AREA :


Sales Name: AVONDALE - STONE (Plots 16, 32, 44, 53)
 House Type Code: H456---7
 Spec: A2
 Drawn: GDT
 Drawing No: 57, 60, 119, 131
 Date: 05.07.18
 Checked: GDT
 Scale: 1:100

WARNING TO HOUSE-PURCHASERS:
 Buyers are warned that this is a working drawing and the contents of this drawing may be subject to change during the progress of the build process. The layout, form, content and dimensions specified are included for general guidance only. The finishes or features shown may alter in respect of individual properties. Whilst we make every effort to ensure our drawings are up to date there may be from time to time be an unavoidable delay in updating these due to changes in regulations and/or re-planning. Purchasers are advised to check with the Sales Adviser whether any alterations have been made to this drawing. The contents of this drawing do not constitute a contract, part of any contract or warranty unless specifically incorporated into the contract. They should not be relied upon for the purpose of entering into a contract to purchase any property.

PLANNING FLOOR PLANS/ELEVS

Rev: Description:


Date:

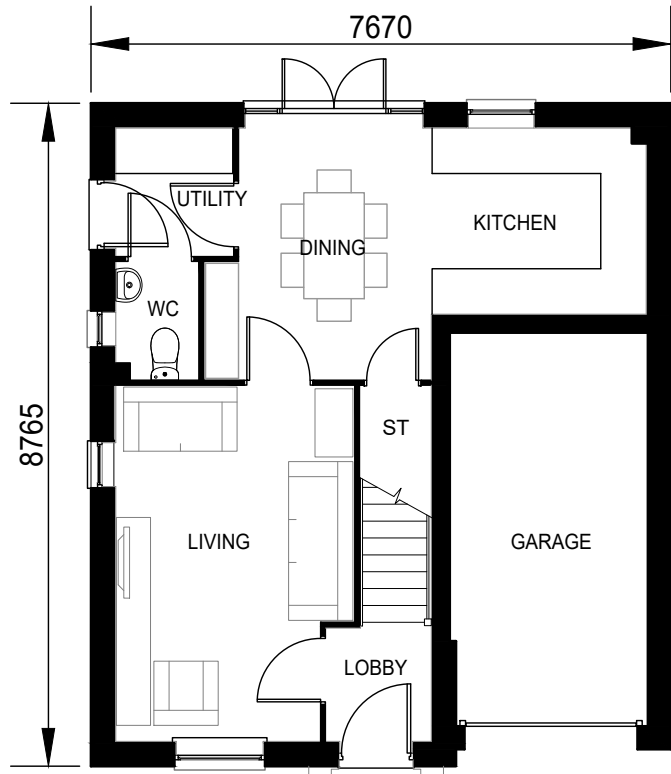


GROUND FLOOR PLAN



FRONT ELEVATION

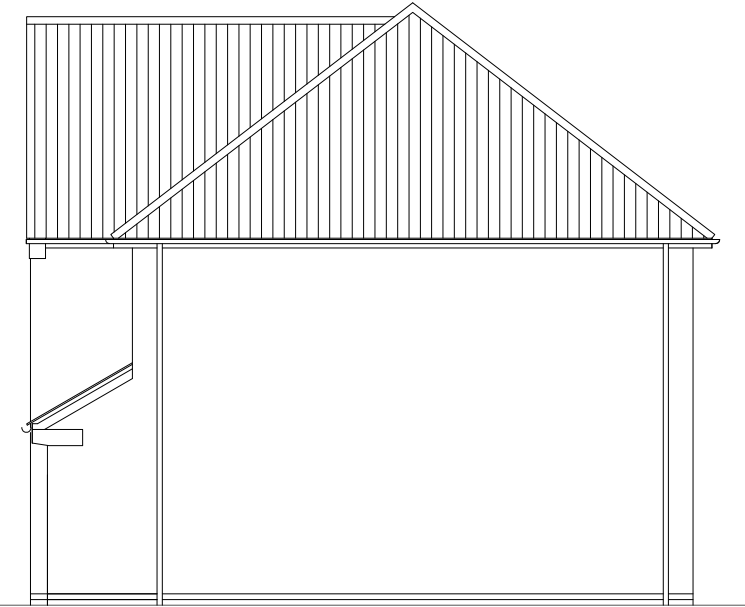


SIDE ELEVATION

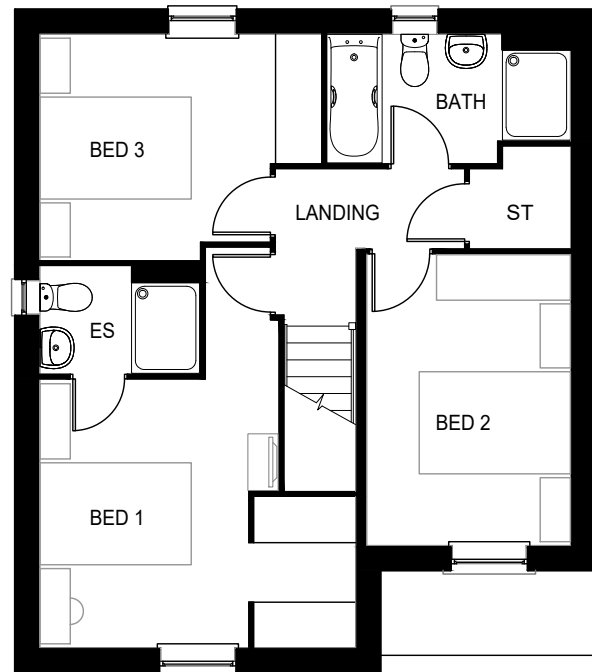

FIRST FLOOR PLAN



REAR ELEVATION

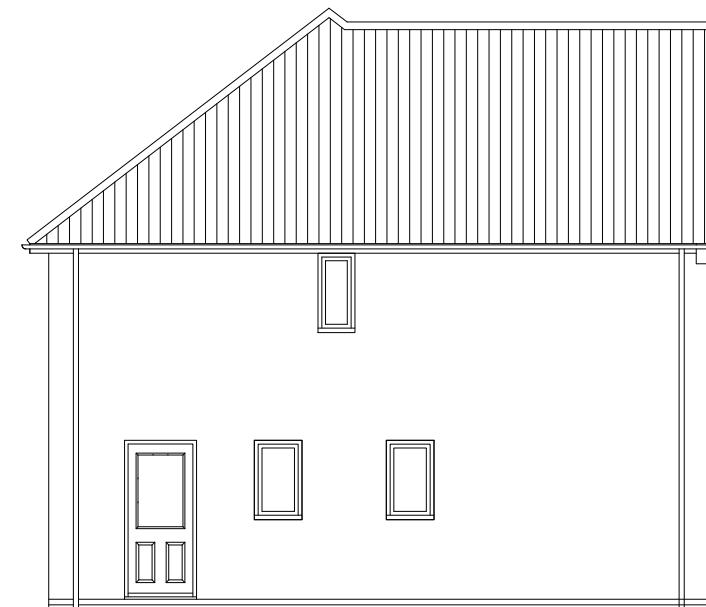

SIDE ELEVATION


TOTAL FLOOR AREA :

Sales Name: ABBEYDALE - STONE
 House Type Code: H349---7
 Spec: A2
 Drawn: GDT


Date: 05.07.18
 Drawing No:
 Checked: GDT
 Scale: 1:100

WARNING TO HOUSE-PURCHASERS:
 Buyers are warned that this is a working drawing and the contents of this drawing may be subject to change during the progress of the build process. The layout, form, content and dimensions specified are included for general guidance only. The finishes or features shown may alter in respect of individual properties. Whilst we make every effort to ensure our drawings are up to date there may be from time to time be an unavoidable delay in updating these due to changes in regulations and/or re-planning. Purchasers are advised to check with the Sales Adviser whether any alterations have been made to this drawing. The contents of this drawing do not constitute a contract, part of any contract or warranty unless specifically incorporated into the contract. They should not be relied upon for the purpose of entering into a contract to purchase any property.

PLANNING FLOOR PLANS/ELEVS	
Rev:	Description:
Date:	

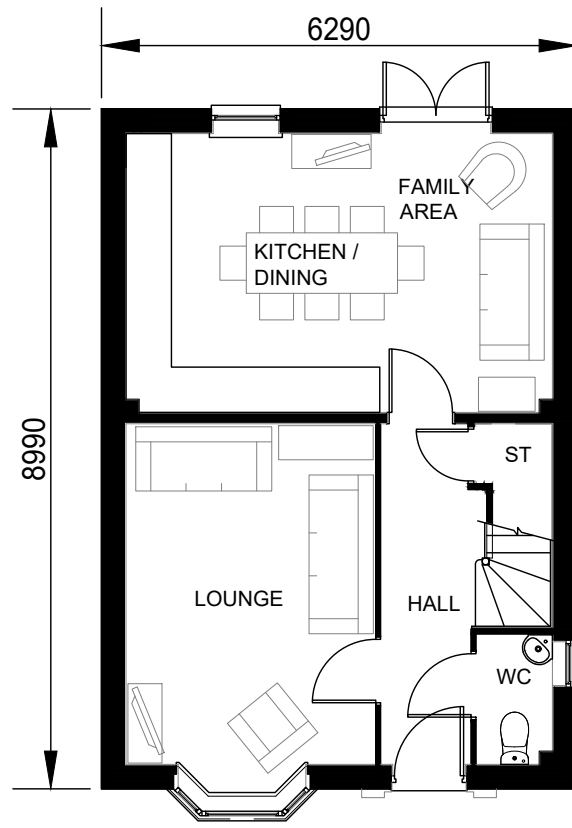


GROUND FLOOR PLAN

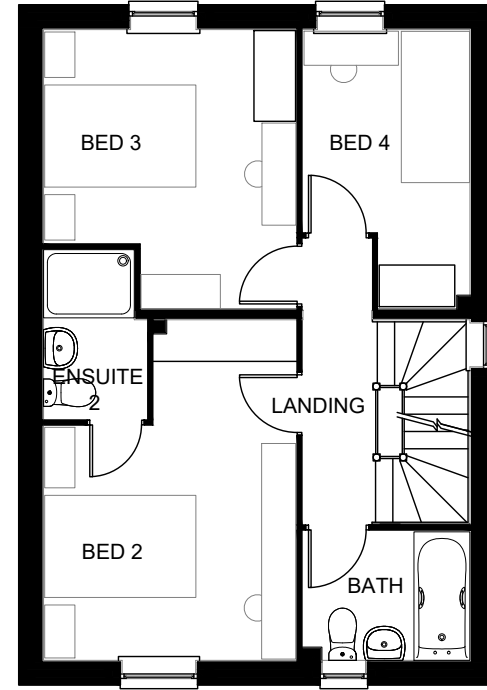


FIRST FLOOR PLAN




FRONT ELEVATION

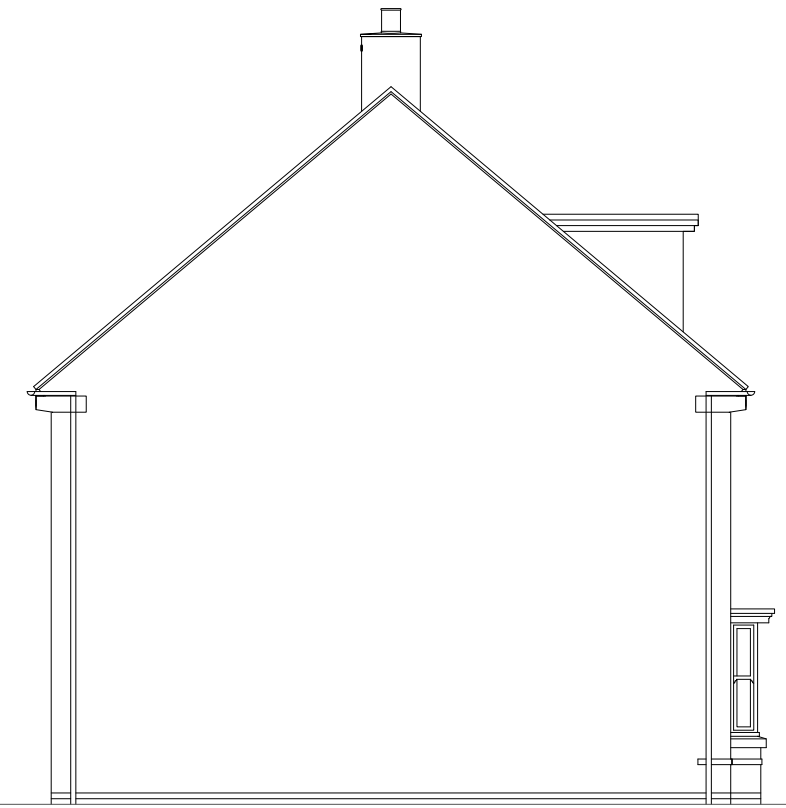


SIDE ELEVATION

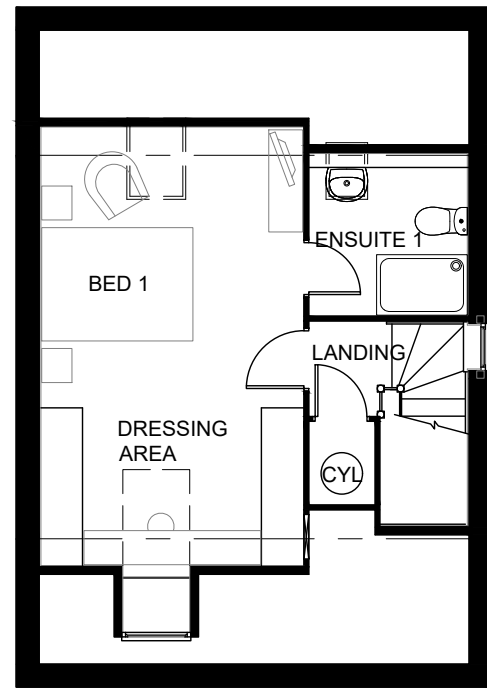

SECOND FLOOR PLAN

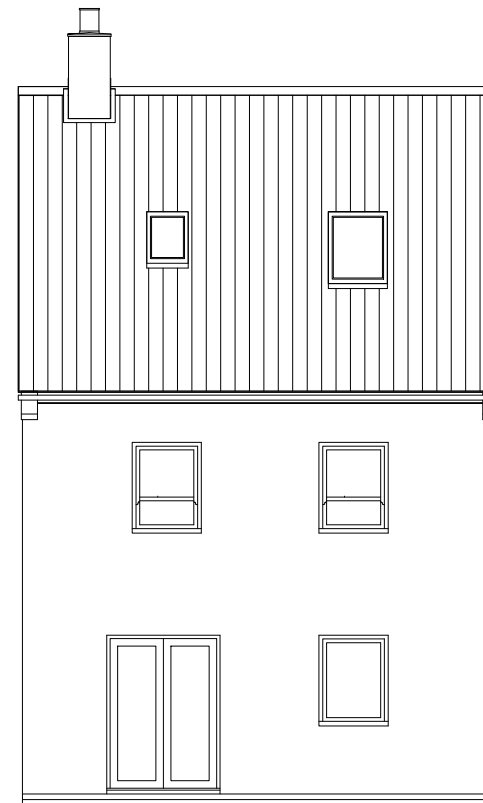

REAR ELEVATION

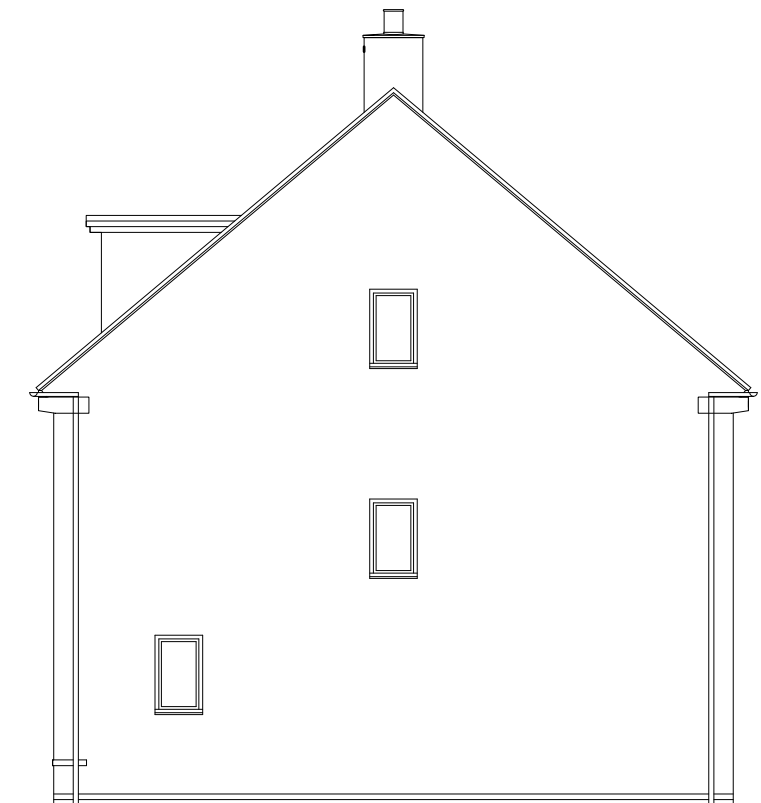

SIDE ELEVATION

TOTAL FLOOR AREA :

Sales Name: BAYSWATER - STONE

House Type Code: H406---7

Spec: A2 Drawing No:

Drawn: GDT Checked: GDT

Date: 05.07.18


Scale: 1:100

PLANNING FLOOR PLANS/ELEVS

Rev: Description:


Date:

WARNING TO HOUSE PURCHASERS:
Buyers are warned that this is a working drawing and the contents of this drawing may be subject to change during the progress of the build process. The layout, form, content and dimensions specified are included for general guidance only. The finishes or features shown may alter in respect of individual properties. Whilst we make every effort to ensure our drawings are up to date there may be changes in time to time due to an unavoidable delay in updating these due to changes in regulations and/or re-planning. Purchasers are advised to check with the Sales Adviser whether any alterations have been made to this drawing. The contents of this drawing do not constitute a contract, part of any contract or warranty unless specifically incorporated into the contract. They should not be relied upon for the purpose of entering into a contract to purchase any property.

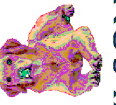

DAVID WILSON HOMES


WHERE QUALITY LIVES

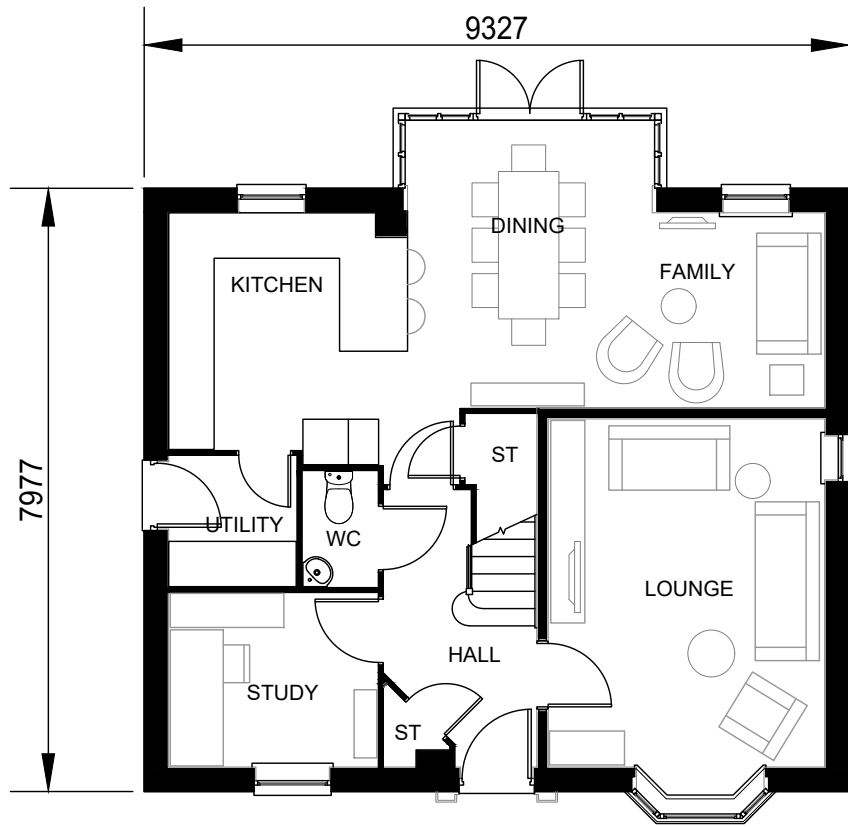


GROUND FLOOR PLAN



FRONT ELEVATION

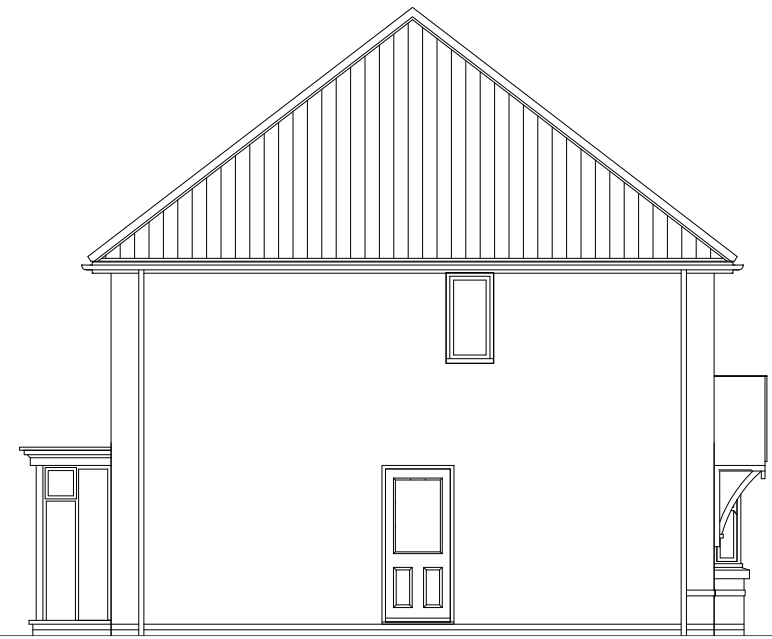


SIDE ELEVATION

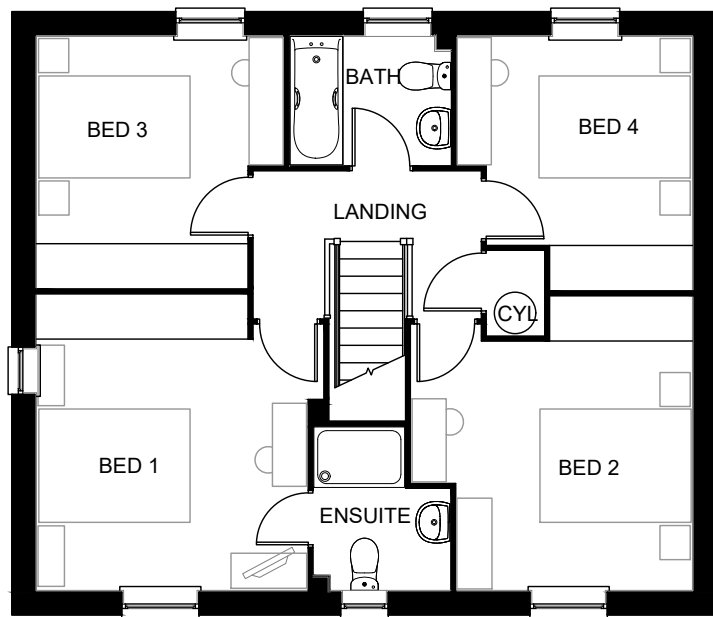

FIRST FLOOR PLAN



REAR ELEVATION

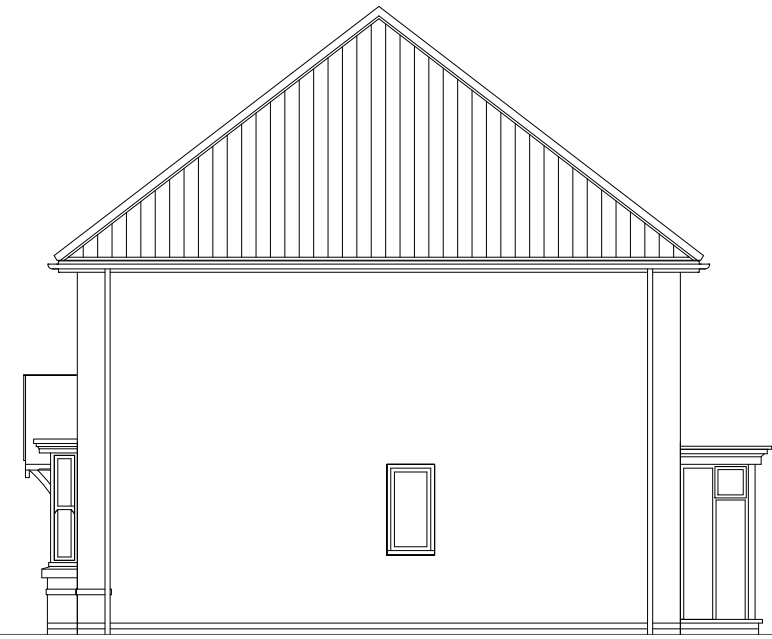

SIDE ELEVATION

TOTAL FLOOR AREA :

Sales Name: BRADGATE - STONE

House Type Code: H417 ---7

Spec: A2

Drawn: GDT

Date: 05.07.18


Scale: 1:100

WARNING TO HOUSE-PURCHASERS:
 Buyers are warned that this is a working drawing and the contents of this drawing may be subject to change during the progress of the build process. The layout, form, content and dimensions specified are included for general guidance only. The finishes or features shown may alter in respect of individual properties. Whilst we make every effort to ensure our drawings are up to date there may be an unavoidable delay in updating these due to changes in regulations and/or re-planning. Purchasers are advised to check with the Sales Adviser whether any alterations have been made to this drawing. The contents of this drawing do not constitute a contract, part of any contract or warranty unless specifically incorporated into the contract. They should not be relied upon for the purpose of entering into a contract to purchase any property.


PLANNING FLOOR PLANS/ELEVS

Rev: Description:


Date:

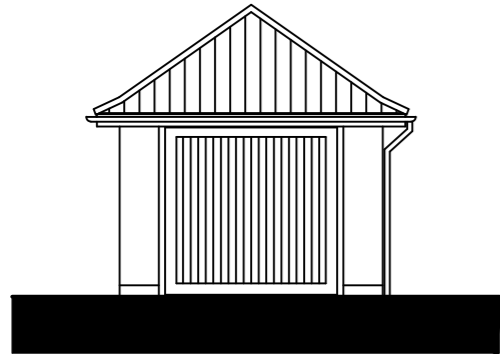


FRONT ELEVATION

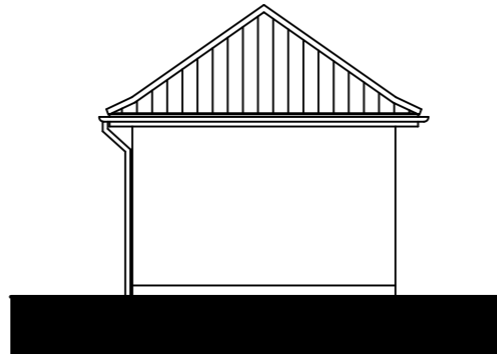


REAR ELEVATION

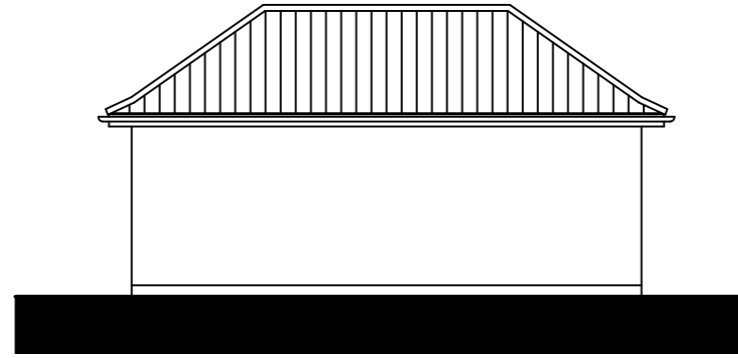

SIDE ELEVATION

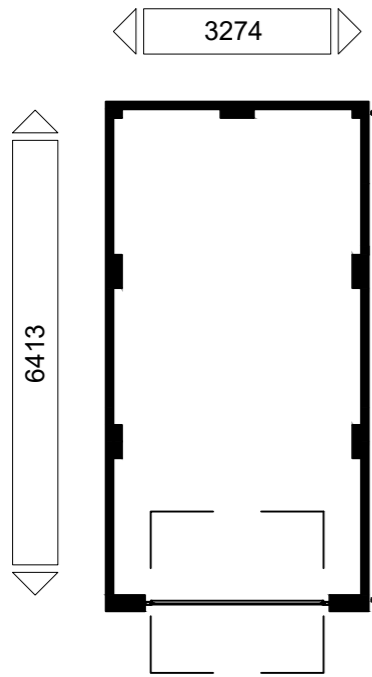

GROUND FLOOR

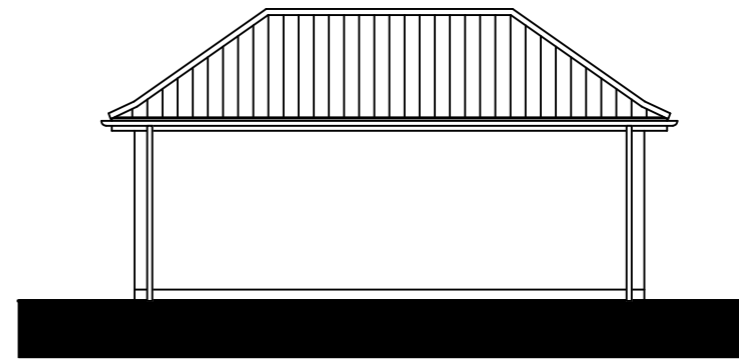

SIDE ELEVATION

LSG1H8 GTO CODE: GLD8 SDHR

Floor Area: 226 ft² / 21.0 m²

Sales Name: Single Garage

House Type Code: Dual Branded Garages - 6x3

Drawing No: LSG1H8

Date: April 2016

Drawn: GDT

Checked: GDT

Scale: 1 : 100 @A3

WARNING TO HOUSE-PURCHASERS

Buyers are warned that this is a working drawing and the contents of this drawing are subject to change during the build process. The layout, form, content and dimensions specified are included for general guidance only. Finishes or features shown may alter in respect of the individual properties. Whilst we make every effort to ensure our drawings are up to date there may from time to time be an unavoidable delay in updating these due to changes in regulations and/or re-planning. Purchasers are advised to check with Sales Adviser whether any alterations have been made to this drawing. The contents of this drawing do not constitute a contract, part of any contract or warranty unless specifically incorporated into the contract. They should not be relied upon for the purposes of entering into a contract to purchase any property.


Planning	
Rev	Date




BARRATT
DEVELOPMENTS PLC




DAVID WILSON HOMES
TRADING COMPANY LIMITED

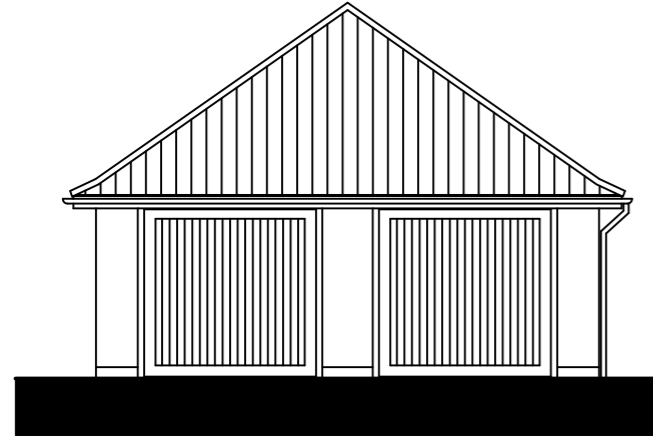


FRONT ELEVATION

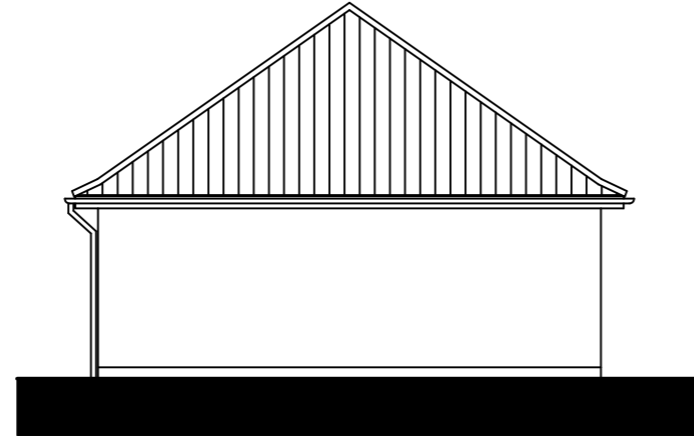


REAR ELEVATION

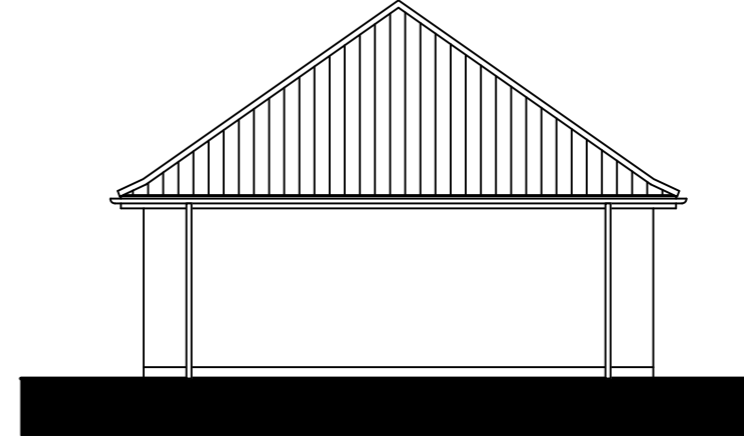

SIDE ELEVATION

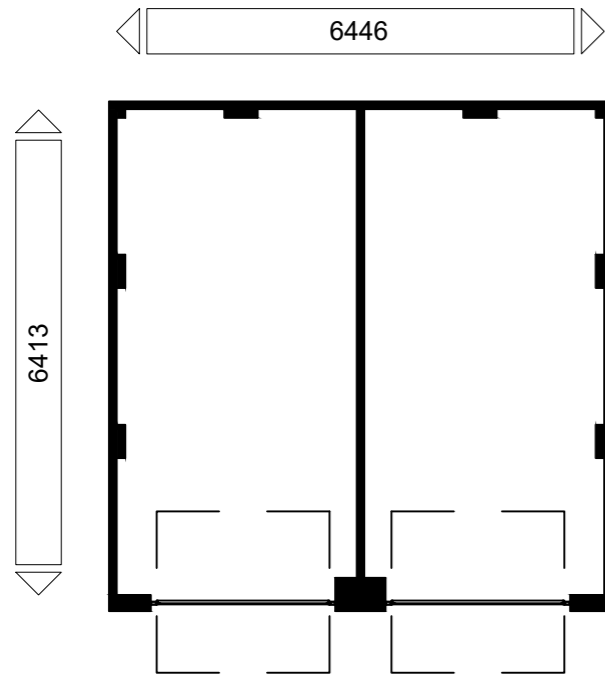

GROUND FLOOR

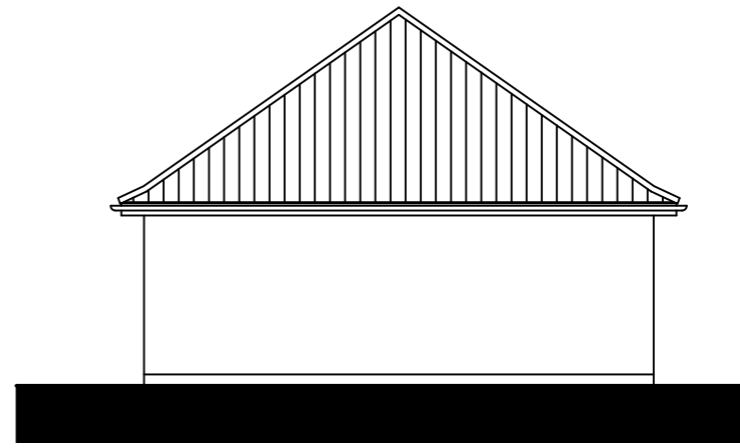

SIDE ELEVATION

LDG1H8 GTO CODE: GLD8 DDHR

Floor Area: 446 ft² / 41.4 m²

Sales Name: Double Garage

House Type Code: Dual Branded Garages - 6x3

Drawing No: LDG1H8

Date: April 2016

Drawn: GDT

Checked: GDT

Scale: 1 : 100 @A3

WARNING TO HOUSE-PURCHASERS

Buyers are warned that this is a working drawing and the contents of this drawing may be subject to change during the progress of the build process. The layout, form, content, and dimensions specified are included for general guidance only. Finishes or features shown may alter in respect of the individual properties. Whilst we make every effort to ensure our drawings are up to date there may from time to time be an unavoidable delay in updating these due to changes in regulations and/or re-planning. Purchasers are advised to check with Sales Adviser whether any alterations have been made to this drawing. The contents of this drawing do not constitute a contract, part of any contract or warranty unless specifically incorporated into the contract. They should not be relied upon for the purposes of entering into a contract to purchase any property.

Planning

Rev	Description	Date



BARRATT
DEVELOPMENTS PLC



DAVID WILSON HOMES
TRADES ASSOCIATION