





Existing Elevations. Scale 1:100

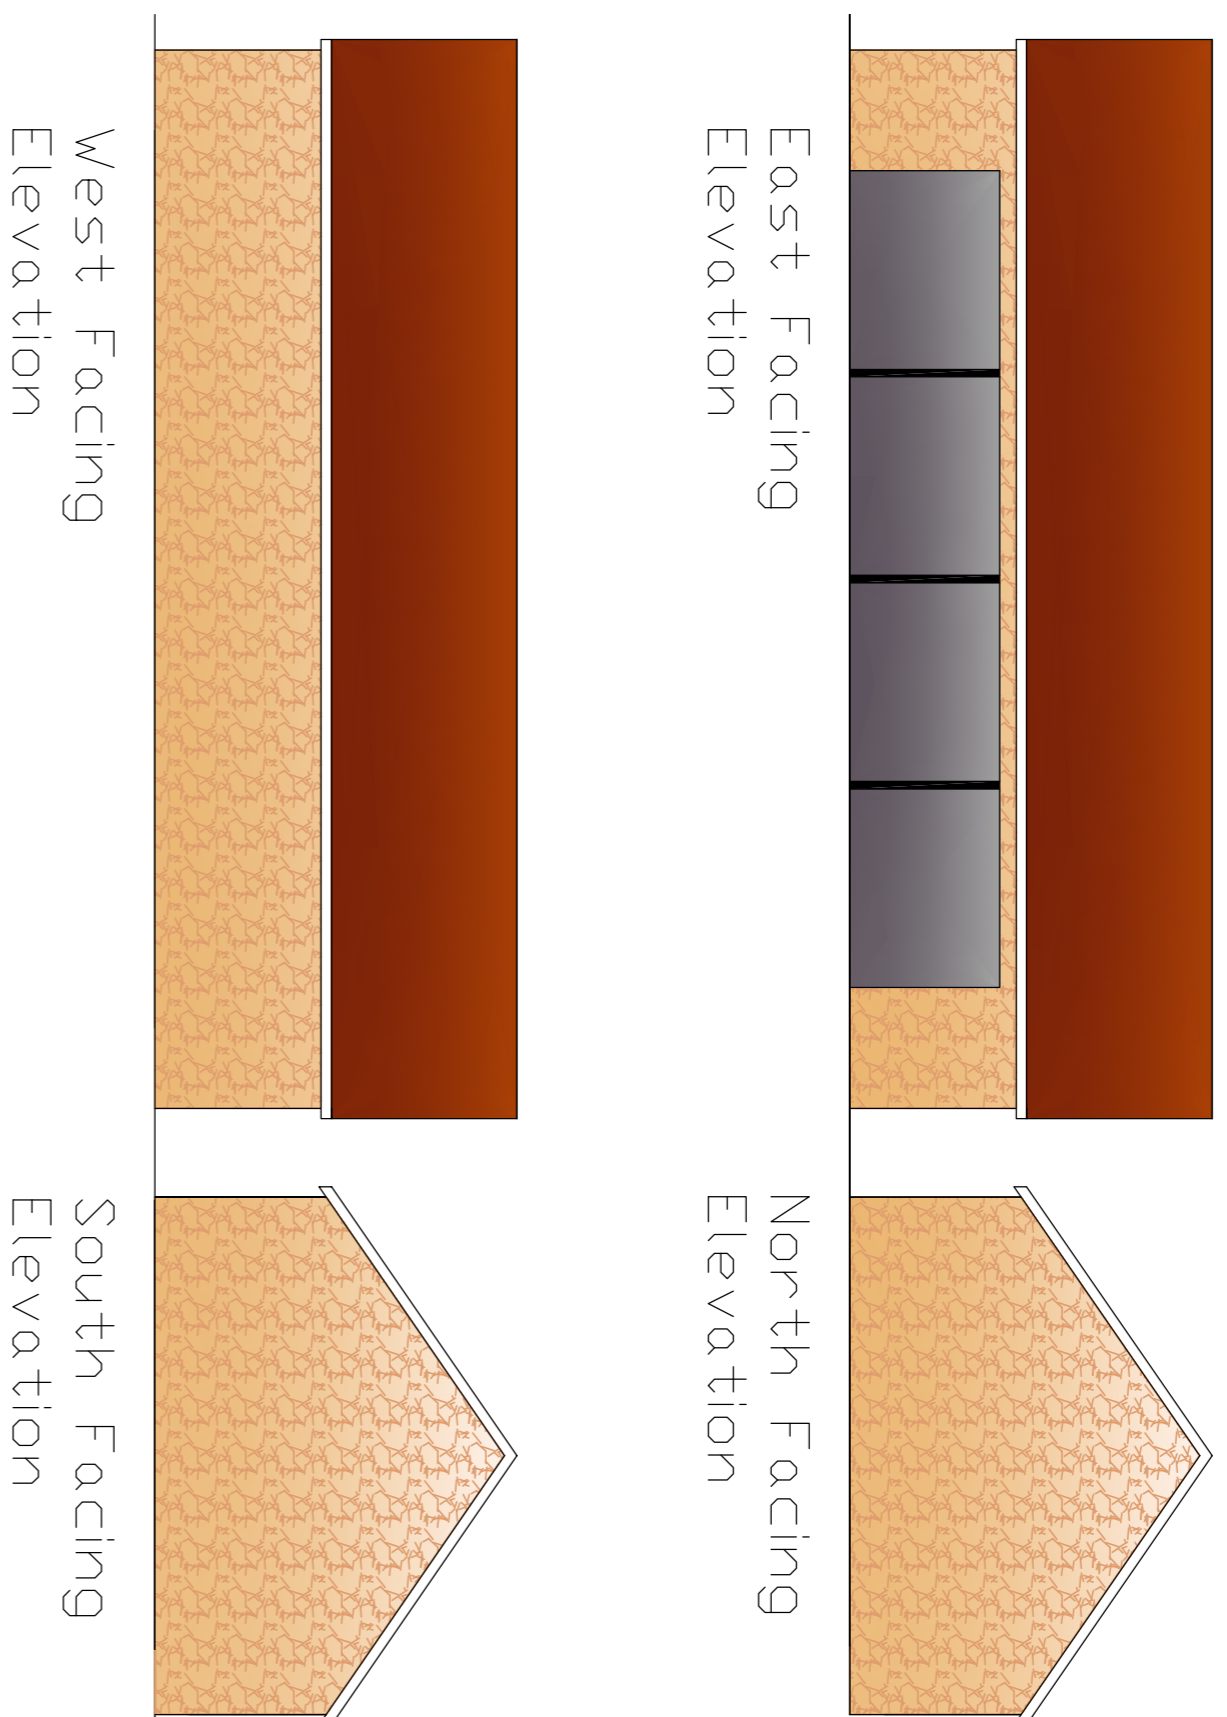

Site Plan Scale 1:500

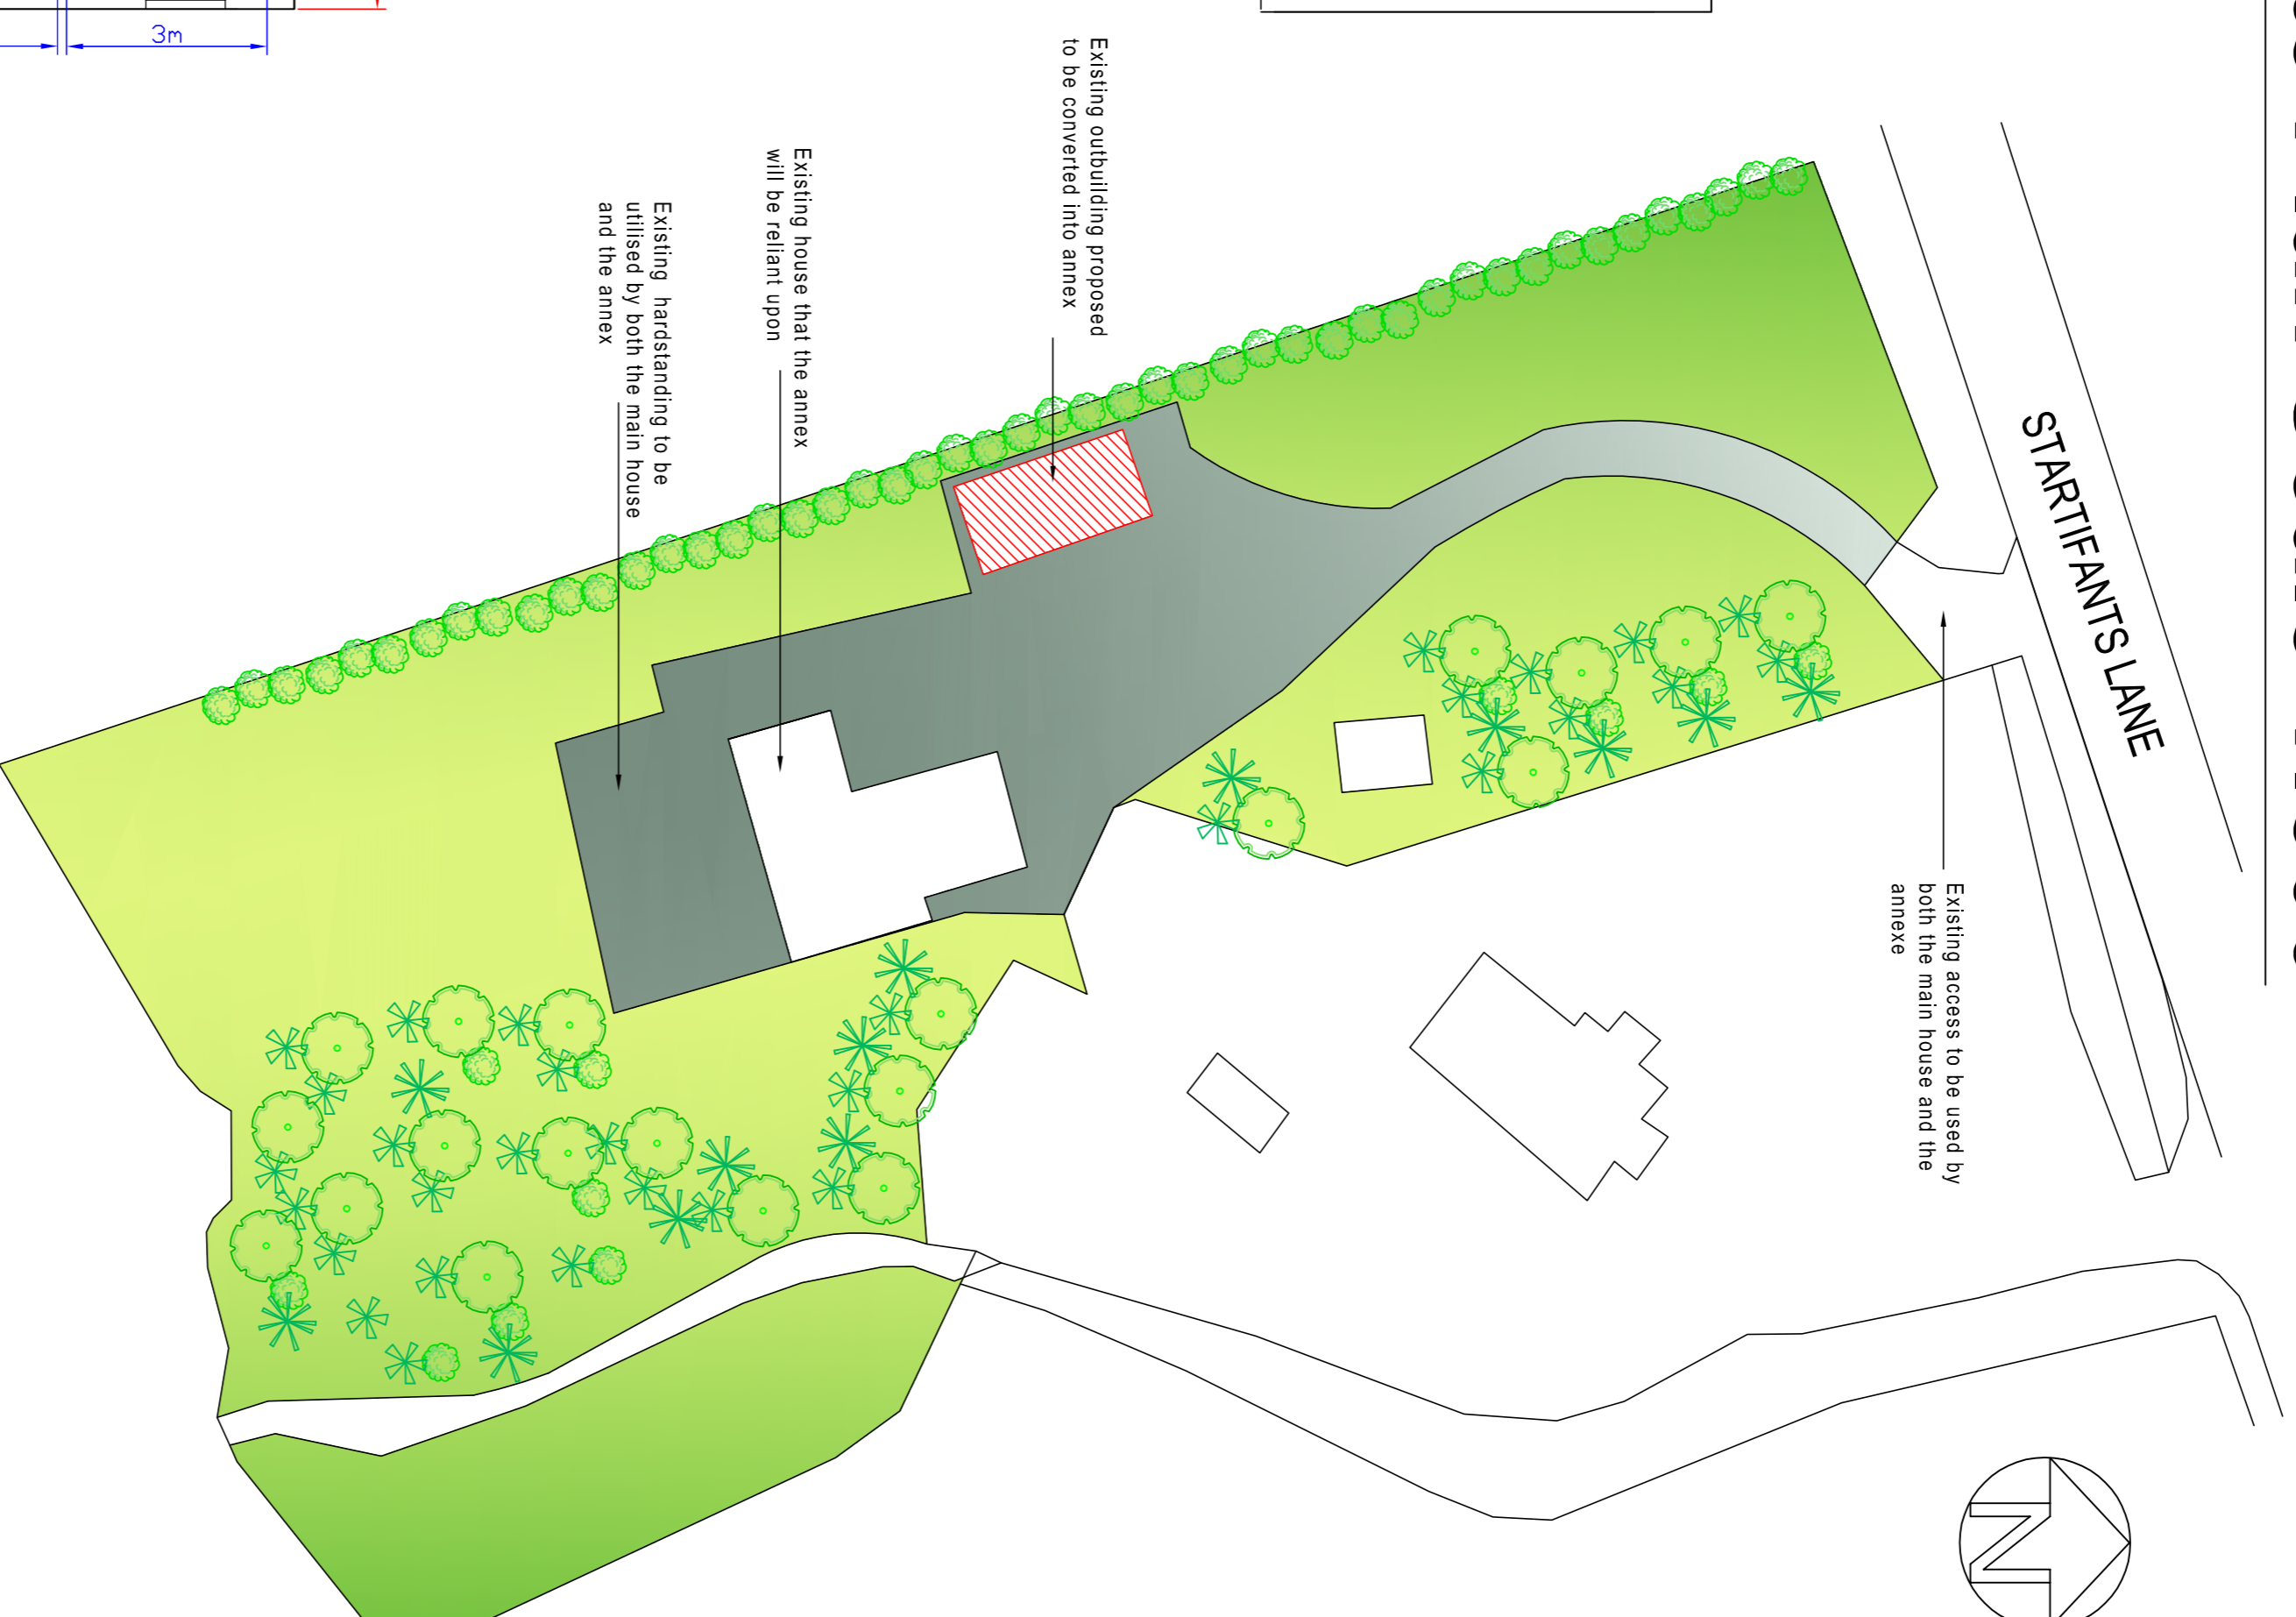

Proposed Elevations. Scale 1:100

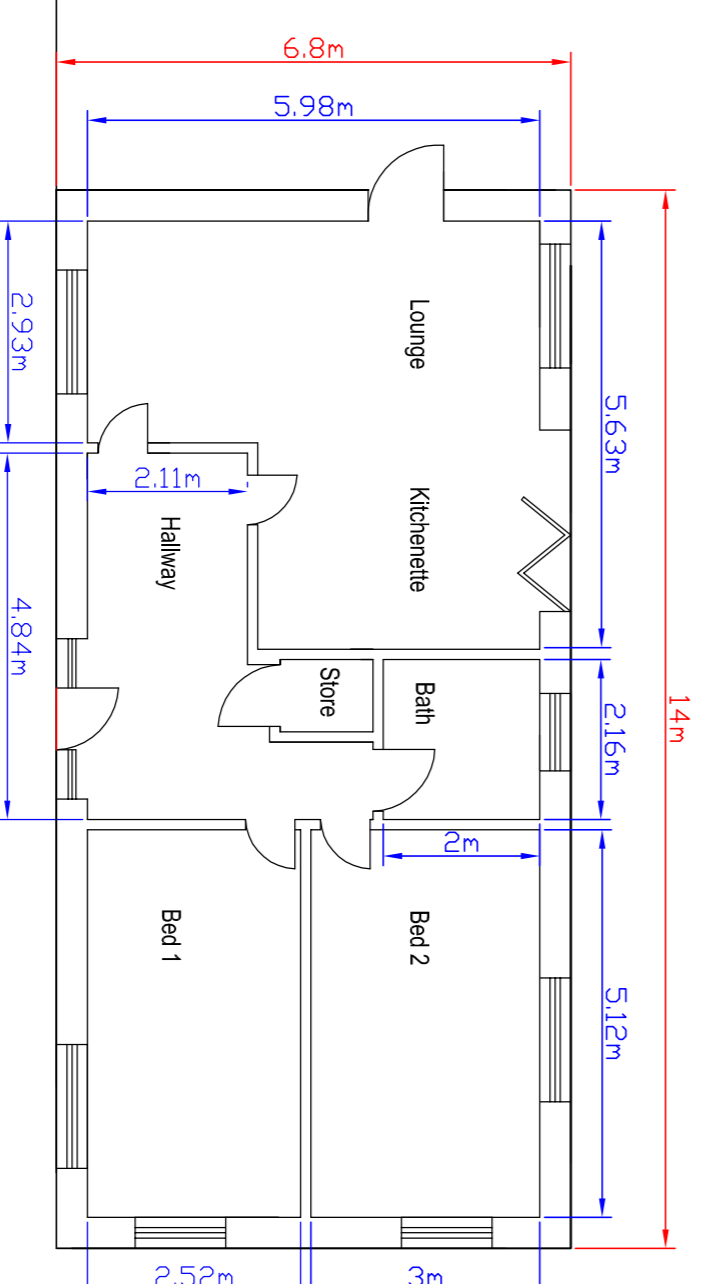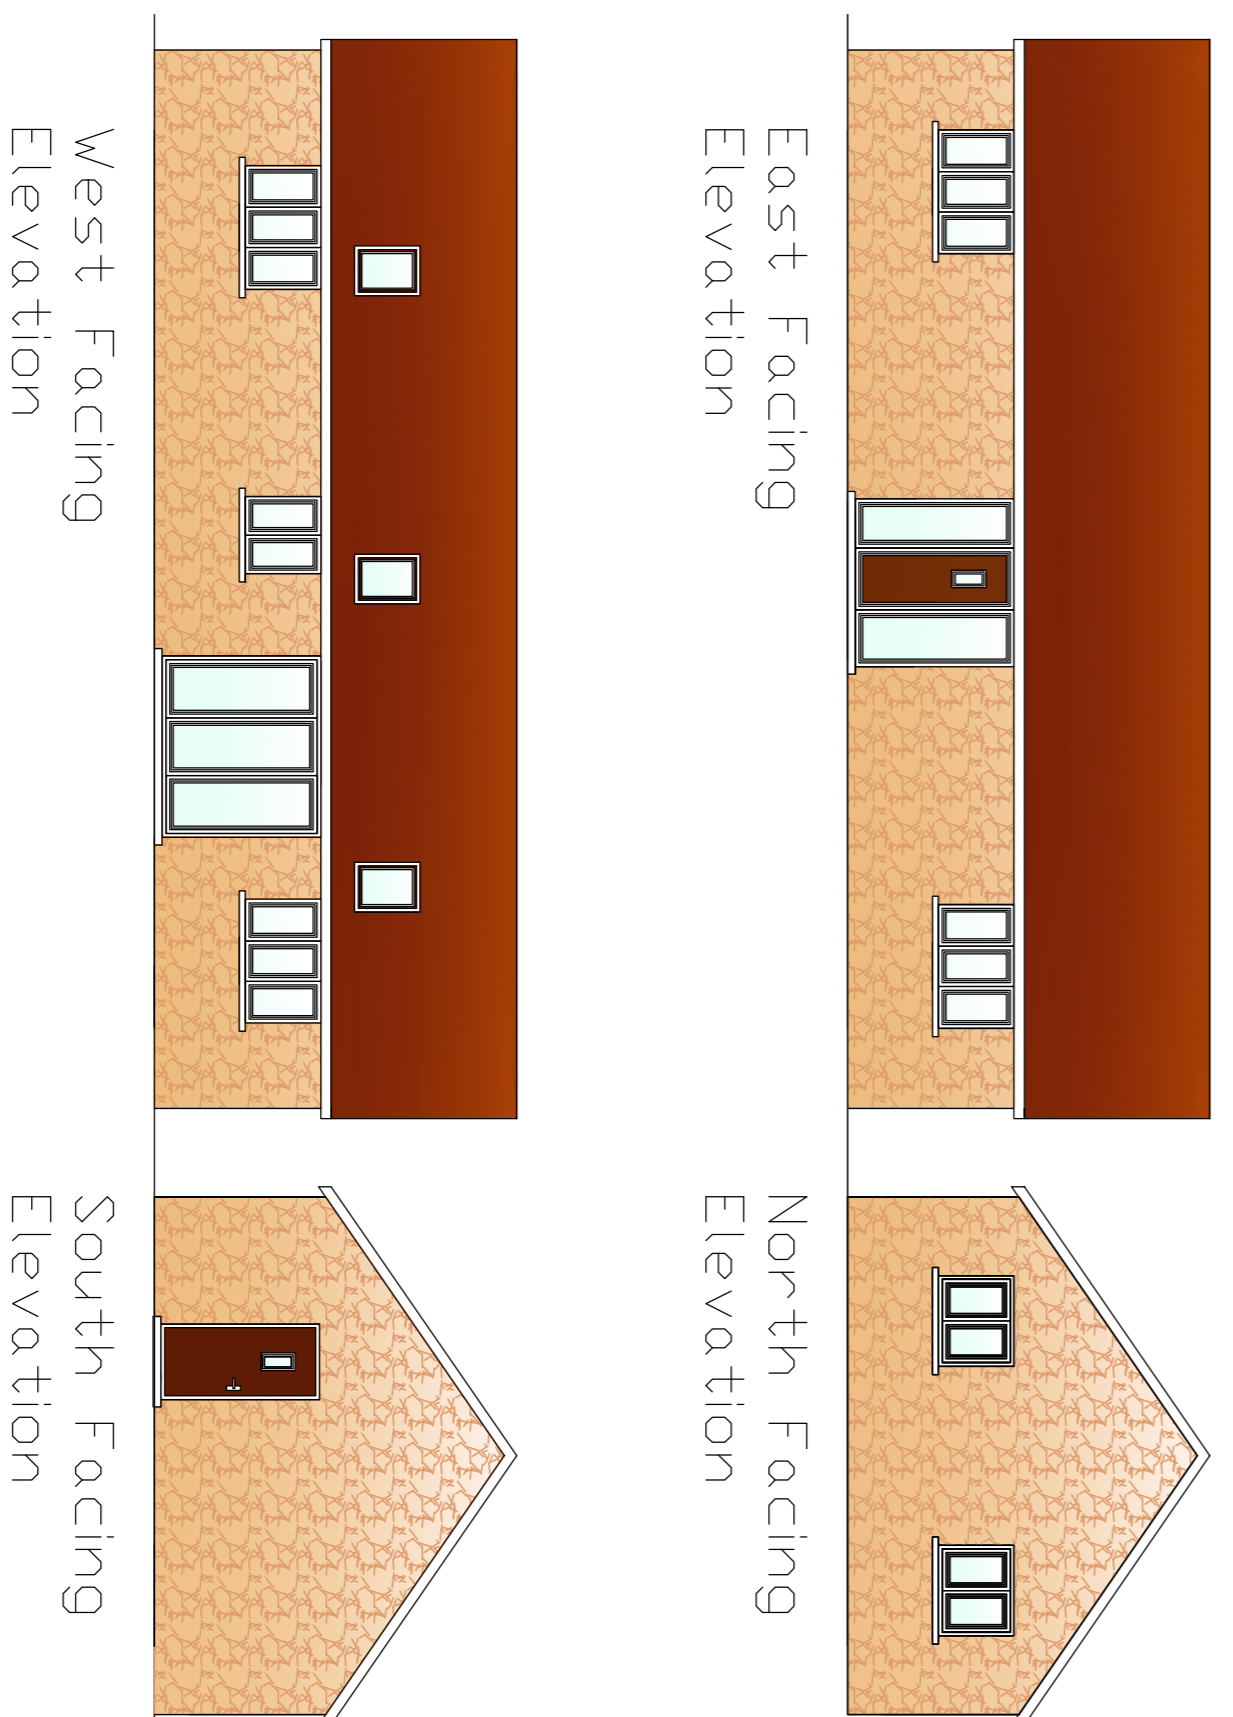

<p>DRAWN BY: Planning Consultancy</p> <p>5 Bobbin Mill Cottages, Stubbs Lane, Cloughton-on-Sea, Preston, PR3 0PL Telephone: 01925 640135 Mobile: 07813 299 257 Email: info@planning.co.uk</p>	<p>CLIENT: ANNE JACKSON</p> <p>PROJECT: CHANGE OF USE OF DOMESTIC OUTBUILDING TO GRANNY ANNEX WITH ASSOCIATED BUILDING WORKS</p> <p>LOCATION: WOODCATTS LODGE, STARTIFANTS LANE, CHIFFRING, PR3 2NP</p>	<p>DATE: 20/03/2018</p> <p>DWG NO. 17/A/JZG00A</p> <p>SCALE: 1:100 / 1:500</p> <p>A1</p>
---	---	--